

Derby Industrial Museum

Railway Drawings Recording Form


Record number 2005-496/31

Previous Record number

Title

Brief Description

Diagrams of routes showing capacities of readings
locomotive depots, stations & locomotive availability
panels.

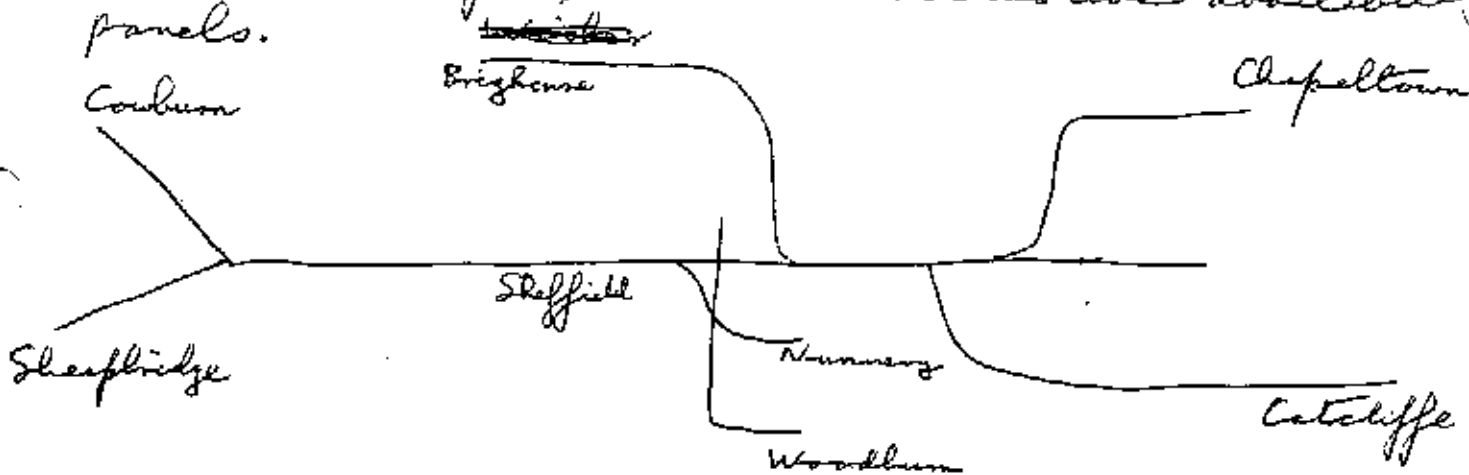

Permanent location

DBYIM & room ³³ & shelf: 123

Dimensions (mm)

length: 1120

width: 265

Material

Paper

Condition

~~good~~ / fair / ~~poor~~

Completeness

complete / ~~incomplete~~

Original drawing number

Company:

Scale:

Person:

Date:

Place:

Classified category: 4.721.301.148C, 151, 152, 155A

Recorder:

my 17-3-2006

Derby Industrial Museum

Railway Drawings Recording Form

Record number 2005-496/29

Previous Record number

Title

Brief Description

Diagrams of routes showing capacities of sidings, locomotive depots, stations and locomotive availability panels.

Wincobank

Beighton

Marborough

WATH

Permanent location

DBYIM & room ³³ & shelf: 123

Dimensions (mm)

length: 1110

width: 265

Material

Paper

Condition

~~good~~ / fair / poor

Completeness

complete / ~~incomplete~~

Original drawing number

Company:

Scale:

Person:

Date:

Place:

Classified category: 4.721.501.122, 152.

Recorder:

MLL 17-3-2006

Derby Industrial Museum

Railway Drawings Recording Form

Record number 1997-51 656,1

Previous Record number MRP 132/736

Title MIDLAND RAILWAY
SHEFFIELD & ROTHERHAM LINE
DRONFIELD AND UNSTONE BRANCH
Brief Description LAND PLAN.

Title page of Land Plans with
Titles of Acts between 1836 & 1899.

Permanent location DBYIM & room 49 & shelf: 90

Dimensions (mm) length: 865 width: 585

Material Paper

Condition V. good / ~~fair~~ / ~~poor~~

Completeness complete / ~~incomplete~~

Original drawing number

Company: MR

Scale:

Person: Surveyed by
WHC Clary
Estate Agent
Derby 1916

Date: 1916

Place:

Sheffield

Classified category: 4. 721 . 301 152 & 149

Recorder: MCG 4/12/1998

Derby Industrial Museum

Railway Drawings Recording Form

Record number 1997-5/656.2

Previous Record number MRP132/736

Title WEST RIDING OF THE COUNTY OF YORK
CITY & COUNTY BOROUGH OF SHEFFIELD
Brief Description FORMERLY PARISH OF BRIGHTSIDE BIERLOW

Detailed plan of railway tracks, buildings and facilities with adjacent roads, buildings, watercourses.

Previous landowners shown with deed numbers.

Duke of Norfolk, Trustees of Duke of Norfolk.

Ann Chambers.	W.H. Walker.	J Ferrer
William Lockwood.	Alfred Sorby.	Hounsfield & Brown
Frederick Hunt.	J Rockbach.	
Law.	J Wilson.	
H B Law.	I Hattersley.	
C Cammell & Co Ltd.	Thomas Froggatt.	
S Glave.		

Location
 Wischer Goods
 Cyclops Works
 Carlisle Works
 Aetna Works

Permanent location DBYIM & room 49 & shelf: 90
 Dimensions (mm) length: 820 width: 535
 Material Paper
 Condition V. good / fair / poor
 Completeness complete / incomplete
 Original drawing number Sheet 1

Company: M A
 Scale: 1" = 2 CHAINS Person:
 Date: Nov 1916
 Place:

Sheffield
 Wischer Goods Depot

Classified category: 4.721.301.152
 Recorder: *[Signature]* 4/12/1998

Derby Industrial Museum

Railway Drawings Recording Form

Record number 1997-51 656.3

Previous Record number MRP132 / 736

Title

WEST RIDING OF THE COUNTY OF YORK
CITY & COUNTY BOROUGH OF SHEFFIELD

Brief Description

FORMERLY PARISH OF BRIGHTSIDE BIERLOW

Detailed plan of railway tracks, buildings and facilities with adjacent roads, buildings, watercourses

Previous landowners shown with deed numbers.
Duke of Norfolk, Duke of Norfolk & Trustees.
Sheffield District Ry Co.

Location: Atlas Works, Norfolk Works,
Cardigan Sidings, Bessemer Works,
President Steel Works, Brightside Works,
Cardigan Works

Permanent location

DBYIM & room 49 & shelf 90

Dimensions (mm)

length 820

width 535

Material

Paper

Condition

✓ good / fair / poor

Completeness

complete / incomplete

Original drawing number

Sheet 2

Company: M R

Scale: 1" = 2 CHAINS

Person:

Date: Nov 1916

Place:

Sheffield

Classified category: 4. 721. 301. 152

Recorder:

MLG 4/12/1998

Derby Industrial Muscum

Railway Drawings Recording Form

Record number 1997-51 656.4

Previous Record number MRP132/736

Title WEST RIDING OF THE COUNTY OF YORK
CITY & COUNTY BOROUGH OF SHEFFIELD
FORMERLEY PARISH OF BRIGHTSIDE BIERLOW
Brief Description

Detailed plan of railway tracks, buildings and facilities with adjacent roads, buildings, watercourses.

Previous landowners shown with deed numbers.

Duke of Norfolk,	Corporation of Sheffield.
Cammell Laird & Co.	Trustees of Duke of Norfolk
HY Union.	Sheffield District Ry Co.
Alfred Hawley.	Vickers Sons & Maxim Ltd.
Elizabeth Dams.	Location:
Earl Fitzwilliam.	Cyclops Works.
E F Sanderson	Grimesthorpe Gas Works
Sanderson Bros	Grimesthorpe Sidings, Engine Shed.
	River Don Works.

Permanent location DBYIM & room 49 & shelf: 90

Dimensions (mm) length: 820 width: 535

Material Paper

Condition good / fair / poor

Completeness complete / incomplete

Original drawing number Sheet 3

Company: M R

Scale: 1" = 2 CHAINS

Person:

Date: Nov 1916

Place:

Sheffield

Classified category: 4. 721. 301. 152

Recorder: *mf* 9/12/1998

Derby Industrial Museum

Railway Drawings Recording Form

Record number 1997-51 656.5

Previous Record number NRP132/736

Title WEST RIDING OF THE COUNTY OF YORK
CITY & COUNTY BOROUGH OF SHEFFIELD
FORMERLY PARISH OF BRIGHTSIDE BIERLOW

Brief Description

Detailed plan of railway tracks, buildings and facilities with adjacent roads, buildings and water courses.

Previous landowners shown with Deed numbers:

Elizabeth E Hawley	G C Rley Co. Earl Fitzwilliam
Thos Smith.	Sheffield District Rly Co
Messrs Booth & Co	Thos Rawson. EM & E Clay.
Geo Shepherd.	A. J. Creswick.
Alice Barry.	Benjamin Rose
H Unwin.	Corporation of Sheffield.
Shrewsbury Hospital.	Marshall & Hawley.
M. S & L Rly Co.	Elizabeth Creswick
	Brightside Brick & Tile Co Ltd

Permanent location DBYIM & room 49 & shelf: 90

Location:

Dimensions (mm) length: 820 width: 535

Brightside Station.

Material Paper

Wincobank &
Meadow Hill Station

Condition good / fair / poor

Completeness complete / incomplete

Original drawing number Sheet 4

Company: M R

Scale: 1" = 2 CHAINS

Person:

Date: Nov 1916

Place:

Sheffield
Brightside

Classified category: 4. 721 . 301. 152

Recorder: WBY 4/12/1998

Derby Industrial Museum

Railway Drawings Recording Form

Record number 1997-51 656.6

Previous Record number MRP132/736

Title WEST RIDING OF THE COUNTY OF YORK

Brief Description

Detailed plan of railway tracks, buildings and facilities with adjacent roads, buildings and watercourses.

Previous landowners shown with dead numbers

City, County Borough & Parish of Sheffield formerly Parish of Brightside Bierlow.

County Borough of Rotherham, Parish of Rotherham formerly Parish of Kimberworth.

Brightside Brick & Tiles Co Ltd. Yorkshire Engine Co Ltd.

Shrewsbury Hospital. R J Bentley. Samuel Kirby.

G. C. Rley Co.

Location:

Wincos Bank & Meadow Hall Station.

Sheffield Tube Works.

Sheffield Corporation

Sewage Works.

Wincos Bank Siding.

Permanent location DBYIM & room 49 & shelf: 90

Dimensions (mm) length: 820 width: 535

Material Paper

Condition good / fair / poor

Completeness complete / ~~incomplete~~

Original drawing number Sheet 5

Company: M R

Scale: 1" = 2 CHAINS

Person:

Date: Nov 1916

Place:

Sheffield

~~Brightside~~
Wincos Bank

Classified category: 4. 721 . 301. 152

Recorder: *me* 9/12/1998

Derby Industrial Museum

Railway Drawings Recording Form

Record number 1997-5/ 656.7

Previous Record number MRP132/736

Title WEST RIDING OF THE COUNTY OF YORK
COUNTY BOROUGH OF ROTHERHAM
PARISH OF ROTHERHAM
FORMERLY PARISH OF KIMBERWORTH

Brief Description

Detailed plan of railway tracks, buildings,
and facilities with adjacent roads,
buildings and watercourses

Previous landowners shown with Deed numbers:

Rev Downes Willis.	Henry John Hirst.
Thomas John Housfield.	Ann Swinden.
Thomas George Corbett	Robert Joseph Chambers.
George Walton Chambers.	Parhgate Iron & Steel Co Ltd
R. J. Bentley	Thomas Walker.
Samuel Kirk	Joshua Walker.
M S & L Rly Co	

Location:

Gordon Dam,
Rotherham Wagon
Works.
Holmes Blast
Furnaces.

Permanent location DBYIM & room 49 & shelf: 90

Dimensions (mm) length: 820 width: 535

Material Paper

Condition V. good / fair/poor

Completeness complete / incomplete

Original drawing number Sheet 6

Company: M.R.

Scale: 1" = 2 CHAINS

Person:

Date: Nov 1916

Place:

Sheffield

Classified category: 4.721.301.152

Recorder: *me* 4/12/1998

Derby Industrial Museum

Railway Drawings Recording Form

Record number 1997-51 656. 8

Previous Record number MR P132/736

Title WEST RIDING OF THE COUNTY OF YORK
COUNTY BOROUGH OF ROTHERHAM

Brief Description FORMERLY PARISH OF KIMBERWORTH
" " " BRINSWORTH

Detailed plan of railway tracks, buildings and facilities with adjacent roads, buildings and watercourses.

Previous landowners shown with dead numbers.

William Swann.	HP Badger & TSB Eastwood.	John Gellatt.
Rev JS Winter.	R J Bentley.	Corp of Rotherham -
James Wheat.	Midland Iron Co Ltd.	George Brown.
Thomas Walker.	F. L. Harrop.	Thomas Whately
Peter Stubbs Ltd.	Elizabeth & Annie Cundy.	Thomas Hodson.
Corporation of Rotherham.	Tennant Bros Ltd.	Benjamin Badger.
J J Habershon.	F. O. Micklethwait.	Frank Bingham
William Hatfield.	John Smiths Tadcater Brewery Co Ltd	
	William & Oliver Trummon.	Mary Trummon.

Permanent location DBYIM & room 4) & shelf: 90

Dimensions (mm) length: 820 width: 535

Material Paper

Condition ✓ good / fair-poor

Completeness complete / ~~incomplete~~

Original drawing number Sheet 7

Company: M R

Scale: 1" = 2 CHAINS Person:

Date: Nov 1916

Place: Rotherham

Classified category: 4. 721. 301. 152

Recorder: mg 9/12/1998

Henry Bray & Co Ltd
 Jesse Turner
 Edwin Heap
 Samuel Rodgers
 Keoffes of Rotherham
 Thomas Butterell Willi
 Thos Rawson & Co Ltd
 George Austin
 John Hays
 Matthew Habershon
 Edwin Cottam
 John Hays
 Walter Spencer
 J Clarke
 J Falconer
 George Knowles
 Thomas Walker

P. T. O.

Derby Industrial Museum

Railway Drawings Recording Form

Record number 1997-51656.9

Previous Record number MRP132/736

Title WEST RIDING OF THE COUNTY OF YORK
COUNTY BOROUGH OF ROTHERHAM

Brief Description PARISH OF ROTHERHAM ;
FORMERLEY
PARISH OF KIMBERWORTH

Detailed plan of railway tracks, buildings and facilities with adjacent roads, buildings and watercourses.

Previous landowners shown with Reed numbers.

John Hay. South Yorkshire Ry & River Dn Co.

George Knowles. William & Elizabeth Woodhead.

Thomas Walker. Postmaster General.

Charles Manners. Daniel Mullins.

Joseph Badger. Commissioners of Works Public Buildings.

Manly Herst. Earl of Effingham. Sheffield & Rotherham Ry

John Copeland. Corporation of Rotherham.

TN Redfern. J Turner & J Woodhead.

Corporation of Rotherham.

Permanent location DBYIM & room 49 & shelf: 90

Dimensions (mm) length: 820 width: 535

Material Paper

Condition ✓ good / fair/poor

Completeness complete / incomplete

Original drawing number Sheet 8

Company: M R

Scale: 1" = 2 CHAINS Person:

Date: Nov 1916

Place: Rotherham
Westgate

Location:
Bunton Weir Brewery.
Brimmworth Iron & Wheel
Works
Rotherham Westgate
Station.

Classified category: 4. 721 . 301. 152

Recorder: *MLG* 4/12/1998

Derby Industrial Museum

Railway Drawings Recording Form

Record number 1997-5/25.1

Previous Record number MRP132/21

Title

FOOT BRIDGE
At the
SHEFFIELD STATION

Brief Description

Elevations of footbridge, timber construction
on masonry piers.

Permanent location

DBYIM & room 49 & shelf: 55

Dimensions (mm)

length: 810

width: 630

Material

Paper

Condition

good / fair / poor

Completeness

complete / ~~incomplete~~

Original drawing number

Company: MR

Scale: 1" = 3'

Person:

Date:

Place:

Sheffield

Classified category 4.721.301.152

Recorder:

My

Derby Industrial Museum

Railway Drawings Recording Form

Record number 1997-5/25.2

Previous Record number MRP132/21

Title

FOOT BRIDGE
FOR
SHEFFIELD

Brief Description

Elevations of footbridge, timber construction
on masonry piers

Permanent location

DBYIM & room 49 & shelf: 55

Dimensions (mm)

length: 960

width: 635

Material

Paper

Condition

good / ~~fair~~ / poor

Completeness

complete / ~~incomplete~~

Original drawing number

Company: MR

Scale: 1" = 3'

Person:

Date:

Place:

Sheffield

Classified category: 4.721.301.152

Recorder:

my

Derby Industrial Museum

Railway Drawings Recording Form

Record number 1997-5/25.3

Previous Record number MRP132/21

Title FOOT BRIDGE (Sheffield)

Brief Description

Non dimensioned elevations of footbridge
timber construction on unspecified piers.

Permanent location DBYIM & room 49 & shelf: 55

Dimensions (mm) length: 900 width: 638

Material Paper

Condition good / fair / poor

Completeness complete / incomplete

Original drawing number

Company:

Scale:

Person:


Date:

Place:

Sheffield

Classified category: 4.721.301.152

Recorder:

 

Derby Industrial Museum

Railway Drawings Recording Form

Record number 1997-51 305

Previous Record number MAP132/341

Title BRIDGE OVER THE MIDLAND RAILWAY
AT
SHEFFIELD

Brief Description

Elevations of ^{overbridge} bridge construction.
Details of outer & inner girders and
deck plate.
Fell down Oct 1852

Permanent location DBYIM & room 49 & shelf: 71

Dimensions (mm) length: 990 width: 660

Material Paper

Condition ~~good / fair / poor~~ Splitting

Completeness complete / ~~incomplete~~

Original drawing number 372 No. 1.

Company: MR

Scale: 1" = 4 FEET
1" = 1 FOOT

Person:

Date: Oct 1852

Place:

Sheffield

Classified category: 4. 721. 301. ~~152~~ 152

Recorder: *MS* 16.1.98

Derby Industrial Museum

Railway Drawings Recording Form

Record number 1997-5/346.1

Previous Record number MRP132/390

Title

M.R.
SHEFFIELD

Brief Description

Plan of roads at Sheffield station
and northwards along route showing
extent of footpaths on each route
that have snow cleared by M.R.Co,
in red.

Permanent location

DBYIM & room 49 & shelf: 73

Dimensions (mm)

length: 1310

width: 280

Material

Tracing fabric

Condition

good / fair / poor

Completeness

complete / incomplete

Original drawing number

526

Company: M.R.

Scale: 1" = 2 1/2 CHAINS

Person:

Date: 1 March 1894

Place:

Sheffield

Classified category: 4.721.301. ~~152~~ 152

Recorder:

WJ 10/2/98

Derby Industrial Museum

Railway Drawings Recording Form

Record number 1997-5/ 346.2

Previous Record number MRP132/390

Title

M.R.

SHEFFIELD

Brief Description

Plan of roads around Wischer station
showing extent of footpaths that have
now cleared by M.R. Co, in red,

Permanent location

DBYIM & room 49 & shelf: 73

Dimensions (mm)

length: 510 width: 225

Material

Tracing fabric

Condition

good / fair / poor

Completeness

complete / incomplete

Original drawing number

526

Company: MR

Scale: 1" = 4 CHAINS

Person:

Date: 1 March 1897

Place:

Sheffield

Classified category: 4.721.301. ~~152~~ 152

Recorder:

10/2/98

Derby Industrial Museum

Railway Drawings Recording Form

Record number 1971-384/618

Previous Record number CATTELL
1520

Title Sheffield Station

Brief Description

Plan of tracks, buildings, roads & watercourses
at Sheffield station (wicker) ~ 1840's [?]
Alterations shown in blue for alterations
~ 1844. [?]

MISSING?
DIT
200120

Permanent location DBYIM & room 49 & shelf: 12/

Dimensions (mm) length: 1570 width: 555

Material Paper on fabric

Condition good / fair / poor

Completeness complete / incomplete

Original drawing number

Company:

Scale: 1" = 40 FEET

Person:

Date: 1840 - 1894

Place:

Sheffield
Wicker Goods

Classified category: 4.721.301.152

Recorder: leg 7/11/2003

Derby Industrial Museum

Railway Drawings Recording Form

Record number 1997-5/159.1-159.2

Previous Record number MRP132/166

Title

Midland Railway

Brief Description

159.1 Plan showing land at Sheffield sold to Messrs Walker and Eaton adjacent to their works.

159.2 Small sketch showing land measurements, [site sketch?]

Permanent location DBYTM & room 49 & shelf: 62

Dimensions (mm)

length: 595

width: 370

Material

Paper

Condition

good / ~~fair~~ / poor

Completeness

complete / ~~incomplete~~

Original drawing number

40

Company: MR

Scale: 1" = 10 YARDS

Person:

Date: April 19. 1850

Place:

Sheffield.

Classified category: 4.721.301.4 ~~4~~ ? 152

Recorder: MTG 25.9.97

Derby Industrial Museum

Railway Drawings Recording Form

Record number 1997-5/181.1

Previous Record number MRP132/188

Title

PROPOSED DIVERSION OF SEWER
UNDER MIDLAND RAILWAY AT TYLER ST

Brief Description

Plan and elevation showing details
of proposed diversion of sewer to pass
under MR tracks from Tyler Street
to Back Lane and Meadow Hall Road.
Deep cutting @ Tyler Street.

Permanent location DBYIM & room 49 & shelf: 63

Dimensions (mm) length: 670 width: 490

Material tracing fabric

Condition ~~good~~ / fair / poor

Completeness complete / incomplete

Original drawing number 39.

Company: Sheffield City Surveyors

Scale: Cross Section: 1" = 20 FEET
Plan: 1" = 41.66 FEET. Person:

Date: 31 May 1897

Place: Sheffield
Tyler Street

Classified category: 4. 721 . 301. ~~152~~ ?152

Recorder: *WJ* 9.10.97

Derby Industrial Museum

Railway Drawings Recording Form

Record number 1997-5/181.2

Previous Record number MRP132/138

Title CITY OF SHEFFIELD
SEWER DIVERSION ACROSS MIDLAND RAILWAY

Brief Description

Plan and elevation showing details
of sewer diversion under MR tracks
from Tyler Street to Back Lane

Permanent location DBYIM & room 49 & shelf: 63

Dimensions (mm) length: 450 width: 605

Material Tracing fabric

Condition good / fair / poor

Completeness complete / incomplete

Original drawing number

Company: Sheffield City Surveyor

Scale: HORIZ: 1" = 41.66 FEET Person: CF Wike. CE
VERT: 1" = 10 FEET

Date: 30/7/1897

Place: Sheffield
Tyler Street

Classified category: 4.721.301. 3152

Recorder: WBF 9.10.97

Derby Industrial Museum

Railway Drawings Recording Form

Record number 1997-5/1022.01

Previous Record number MRP132/1144

Title M.R.

Land at Sheffield Leased from The Duke of

Brief Description

Norfolk.

Plan of land on Sheffield - Rotherham
route showing Plat A & B adjacent to
MR boundaries.

Permanent location DBYIM & room 49 & shelf: 135

Dimensions (mm) length: 1150 width: 650

Material paper

Condition ~~good / fair / poor~~ fair

Completeness complete / ~~incomplete~~

Original drawing number , 425

Company: MR

Scale: 1" = 40 FEET Person:

Date: August 10, 1860

Place:

Sheffield

Classified category: 4.721.301.152

Recorder: my 23/12/1999

Derby Industrial Museum

Railway Drawings Recording Form

Record number 1997-5/1022-2

Previous Record number MRP132/1144

Title

Brief Description

Sections showing profile of land
and alterations to road, lands to cross
over MR.

- ① Bridge over MR @ Newhall Road.
- ② Section of Kensinghall Street.

Permanent location DBYIM & room 49 & shelf: 135

Dimensions (mm) length: 860 width: 500

Material traced paper

Condition good / ~~fair~~ / ~~poor~~

Completeness complete / ~~incomplete~~

Original drawing number

Company: MR

Scale: HORIZ 1" = 60 FEET, 33 FEET
VERT 1" = 10 FEET Person:

Date: July 18, 1864

Place:

Brightside

Classified category: 4.721.301.152

Recorder: WJ 23/12/1999

Derby Industrial Museum

Railway Drawings Recording Form

Record number 1997-5/400.1

Previous Record number MRP132/444

Title M. R. SHEFFIELD - Remodelling of Wicker Goods Yard

Brief Description

Plan of rails and transverse roads
at Wicker

Permanent location DBYIM & room 49 & shelf: 76

Dimensions (mm) length: 810 width: 485

Material Paper

Condition ~~good / fair / poor~~ well

Completeness complete / ~~incomplete~~

Original drawing number 1287a ,

Company: MR

Scale: 1" = 16 FEET Person:

Date: April 1893

Place:
Sheffield

Classified category. 4. 721 . 301. \longleftrightarrow 122 152

Recorder: MDG 20/2/98

Derby Industrial Museum

Railway Drawings Recording Form

Record number 1997-5/ 400.2

Previous Record number MR P132/444

Title SHEFFIELD GOODS WAREHOUSE

Brief Description

Plan showing the ground floor with location of transverse and ~~longitudinal~~ sash head pulleys.

Permanent location DBYIM & room 49 & shelf: 76

Dimensions (mm) length: 760 width: 465

Material Paper

Condition good / fair / poor

Completeness complete / incomplete

Original drawing number 4/94

Company: MR

Scale: 1" = 16 FEET Person:

Date: Jan 3, 1894

Place:

Sheffield

Classified category: 4.721.301. 122 152

Recorder: mg 20/2/98

Derby Industrial Museum

Railway Drawings Recording Form

Record number 1997-5/ 400.3

Previous Record number MR.P132/444

Title SHEFFIELD
ARRANGEMENT OF FOUNDATION FOR SWATCH HEADS
INSIDE WAREHOUSE

Brief Description

Plan showing arrangement of rails,
timbers and swatch heads inside warehouse.

Permanent location DBYIM & room 49 & shelf: 76
Dimensions (mm) length: 735 width: 595
Material Paper
Condition good / fair / poor
Completeness complete / incomplete
Original drawing number 5/94
Company: MR
Scale: 1" = 2 FEET Person:
Date: Jan 3, 1894
Place:

Sheffield

Classified category: 4 721 . 301 ~~422~~ 152

Recorder: *mf* 20/2/98

Derby Industrial Museum

Railway Drawings Recording Form

Record number 1997-5/400.4

Previous Record number MRP 132/449

Title

SHEFFIELD GOODS SHED

DETAILED ARRANGEMENT OF INSIDE TRAVERSERS

Brief Description

Plan & elevations of traverser
rams and associated tracks

Permanent location

DBYIM & room 49 & shelf: 26

Dimensions (mm)

length: 995 width: 675

Material

Paper

Condition

good / fair / poor

Completeness

complete / incomplete

Original drawing number

555/93

Company: M R

Scale:

1" = 2 FEET

Person: -

Date:

Dec 29, 1893

Place:

Sheffield

Classified category: 4. 721. 301. 422 152

Recorder:

WAG 20/2/98

Derby Industrial Museum

Railway Drawings Recording Form

Record number 1997-51 400.5

Previous Record number MRP132/444

Title

SHEFFIELD

Brief Description

Plans & elevations of traverser tracks

Permanent location

DBYIM & room 49 & shelf:

Dimensions (mm)

length: 960

width: 760

Material

Paper

Condition

~~good / fair / poor~~ Fair

Completeness

~~complete / incomplete~~

Original drawing number

334/93

Company: MR

Scale:

1" = 1'4"

Person: -

Date: Aug 15, 1893

Place:

Sheffield

Classified category: 4.721.301. ~~152~~ 152

Recorder:

mg 20/2/98

Derby Industrial Museum

Railway Drawings Recording Form

Record number 1997-5/456

Previous Record number MRA132/505

Title PLAN showing proposed DIVERSIONS OF FOOTPATHS in the
TOWNSHIP of BRIGHTSIDE BIERLOW in the
PARISH of SHEFFIELD and
Brief Description COUNTY of YORK.

Map showing land between Grimesthorpe
& Attercliffe with route of Sheffield to Rotherham
railway.

Footpaths to be closed marked in brown
" " to be made " " red.

Roads, watercourses & buildings shown.

Permanent location DBYIM & room 49 & shelf: 79

Dimensions (mm) length: 470 width: 755

Material Paper on fabric

Condition good / ~~fair~~ / poor

Completeness complete / ~~incomplete~~

Original drawing number , 584

Company: MR

Scale: 1" = 66 YARDS Person: -

Date: Sept 1860

Place:

Sheffield

Classified category: 4.721.301. ~~152~~ 152

Recorder: WAG 27/3/1998

Derby Industrial Museum

Railway Drawings Recording Form

Record number 1997-51 509.1

Previous Record number MAP 132/568

Title

Brief Description

Plan of tracks, buildings, roads, bridges
etc from Wicker Station for 24 chains towards
Marborough.
Many pencil additions/alterations.

Permanent location DBYIM & room 49 & shelf: 82

Dimensions (mm) length: 830 width: 350

Material Paper on paper on fabric

Condition good / fair / poor

Completeness complete / incomplete

Original drawing number /

Company: M.R.

Scale: 1" = 1 CHAIN

Person:

Date:

Place:

Sheffield

Classified category: 4. 721 . 301. ~~472~~ 152

Recorder:

WAG 5/6/1998

Derby Industrial Museum

Railway Drawings Recording Form

Record number 1997-51 509.2

Previous Record number MRP132/568

Title

Brief Description

Plan of tracks, buildings, roads, bridges etc for 28 CORMS including Sutherland Street.

Many pencil additions / alterations.

Cyclops Iron & Steel Works

Wilson Hawksworth. Firths

Henry Bessemer.

Browns.

Cammells

Spear & Jackson.

Permanent location DBYIM & room 49 & shelf: 82

Dimensions (mm) length: 820 width: 350

Material Paper on paper on fabric

Condition good / fair / poor

Completeness complete / incomplete

Original drawing number 2

Company: MR

Scale: 1" = 1 CHAIN

Person:

Date:

Place:

Sheffield

Classified category: 4.721.301.152

Recorder:

mtg 5/6/1998

Derby Industrial Museum

Railway Drawings Recording Form

Record number 1997-5/ 509.3

Previous Record number MAP132/568

Title

Brief Description

Plan of tracks, buildings, roads, bridges
etc for 28 CHAINS including Browns bridge
Many pencil additions/alterations.

Atlas
Cyclops Iron Works
Firths
Saville St Foundry

John Brown
Hawkesley & Wild

Permanent location DBYIM & room 49 & shelf: 82
Dimensions (mm) length: 210 width: 350
Material Paper on paper on fabric
Condition good / fair / poor
Completeness complete / incomplete
Original drawing number 3.
Company: MR
Scale: 1" = 1 CHAIN Person:

Date:

Place:

Sheffield

Classified category: 4 721 . 301. ~~22~~ 652

Recorder: MAg 5/6/1998

Derby Industrial Museum

Railway Drawings Recording Form

Record number 1997-51 504.4

Previous Record number MRP 132/568

Title

Brief Description

Plan of tracks, buildings, roads, bridges
etc for 28 CHAINS including Newhall Street.
Many pencil additions & alterations.
Engine shed, sidings & Grimenthorpe Jan.
John Brown Works
Cannons

Permanent location DBYIM & room 49 & shelf: 82

Dimensions (mm) length: 820 width: 345

Material Paper on paper on fabric

Condition good / fair / poor

Completeness complete / ~~incomplete~~

Original drawing number 4

Company: MP

Scale: 1" = 1 CHAIN Person:

Date:

Place:

Sheffield

Classified category: 4.721.301. ~~152~~

Recorder: *WAG* 5/6/1998

Derby Industrial Museum

Railway Drawings Recording Form

Record number 1997-5/509,5

Previous Record number MAP132/568

Title

Midland Railway
Sheffield and Rotherham

Brief Description

Plan of tracks, buildings &
adjacent properties between
Grimesthorpe and Brightside for 63 CHAINS
pencil additions & alterations.

Cammel & Co

Cook & Swinerton Iron
Works

Ritzmoor Colliery

Earl Fitzwilliam

Messrs Vickers Sons & Co

Sheffield Gas Co

Permanent location

DBY1M & room 49 & shelf: 82

Dimensions (mm)

length: 1820 width: 510

Material

paper on paper on fabric

Condition

good / fair / poor

Completeness

complete / incomplete

Original drawing number

564 P , 547

Company: MR

Scale:

1" = 1 CHAIN

Person:

Date:

Aug 1874

Place:

Sheffield

Classified category: 4. 721 . 301. 152

Recorder:

WAG 5/6/1998

Derby Industrial Museum

Railway Drawings Recording Form

Record number 1997-51 509.6

Previous Record number MRP132/568

Title

Brief Description

Plan of tracks, buildings, bridges for
30 CHAINS from Brightside Station to
Wincobank Station.
Pencil additions & alterations.

Permanent location

DBYIM & room 49 & shelf: 82

Dimensions (mm)

length: 940

width: 345

Material

Paper on paper on fabric

Condition

good / ~~fair~~ / poor

Completeness

complete / ~~incomplete~~

Original drawing number

Company: MR

Scale: 1" = 1 CHAIN

Person:

Date:

Place:

Sheffield

Classified category: 4.721.301. ~~152~~ 152

Recorder:

WAG 5/6/1998

Derby Industrial Museum

Railway Drawings Recording Form

Record number 1997-5/317.1

Previous Record number MRP132/358

Title SHEFFIELD
WICKER STATION

Brief Description

Plan drawing proposed layout of
tracks, buildings & roads for new
coal yard near Wicker Station

Permanent location DBYIM & room 49 & shelf 71

Dimensions (mm) length: 880 width: 280

Material Paper

Condition good / fair / poor

Completeness complete / incomplete

Original drawing number

Company: MR

Scale: 1" = 20 FEET

Person:

Date: 30-3-1897

Place:

Sheffield

Classified category: 4.721.301. ~~152~~ 152

Recorder: *WAG* 23-1-98

Derby Industrial Museum

Railway Drawings Recording Form

Record number 1997-5/ 317.2

Previous Record number MAP132/356

Title

Brief Description

Plan of land, roads, buildings
and track.
location - Carlisle Street / Kish Street.

Permanent location DBYIM & room 49 & shelf: 71

Dimensions (mm) length: 820 width: 540

Material tracing paper

Condition ~~good / fair / poor~~

Completeness complete / ~~incomplete~~

Original drawing number

Company: MR

Scale:

Person:

Date:

Place:

Sheffield ?

Classified category: 4.721.301. ~~152~~ 152

Recorder: ~~MA~~ 23.1.98

Derby Industrial Museum

Railway Drawings Recording Form

Record number 1971-384/256.v1

Previous Record number CATTELL
1306

Title

Brief Description

Plan of embankment with two tracks
and two underbridges.

Boundaries shown in red and
corrected in blue at 8'3" from centre of
quack fence.

Permanent location DEYIM & room 49 & shelf: 1182

Dimensions (mm) length: 1720 width: 380

Material Paper on fabric

Condition good / ~~fair~~ / ~~poor~~

Completeness complete / ~~incomplete~~

Original drawing number B37.

Company:

Scale: 1" = 40 FEET

Person:

Date: Aug 18, 1863

Place:

Brightside

Classified category: 4.721.301.152

Recorder: *Weg* 9/11/2001

Derby Industrial Museum

Railway Drawings Recording Form

Record number 1971-384/256.2

Previous Record number ^{CATTEL} 1306

Title BRIGHTSIDE

Brief Description

Plan of tracks showing new works
in red for ? Coal Co's Siding @ 171.
on Sheffield to Rotherham route in name of
Mr Allott:

Permanent location DBYM & room 49 & shelf: 1182

Dimensions (mm) length: 310 width: 250

Material *tracing fabric*

Condition good / fair / poor

Completeness complete / incomplete

Original drawing number

Company:

Scale: 1" = 80 FEET

Person:

Date: Dec 1867

Place:

Brightside

Classified category: 4. 721. 301. 152

Recorder:

MJG 16/11/2001

Derby Industrial Museum

Railway Drawings Recording Form

Record number 1997-5/415

Previous Record number MRP132/459

Title

Midland Railway
WINCOBANK

Brief Description

Plan of route at WincoBank from
overbridge over G.C. to 150 yds south
of WincoBank North Jan S.B.

Detail of footpaths adjacent to MR
fence and deviation shown.

Permanent location

DBYIM & room 49 & shelf: 76

Dimensions (mm)

length: 1490 width: 445

Material

Paper on fabric

Condition

~~good~~ / fair / ~~poor~~ dirt

Completeness

complete / ~~incomplete~~

Original drawing number

23 , 487

Company: MR

Scale: 1" = 41.66 FEET

Person:

Date: Aug 1909

Place:

WincoBank

Classified category: 4.721.301. ~~MR~~ 152

Recorder:

MU 27/2/98

Derby Industrial Museum

Railway Drawings Recording Form

Record number 1997-5/715.1

Previous Record number MRP132/801

Title

Brief Description

Book of cross sections of land adjacent to Sheffield - Rotherham route for sorting sidings. (Cover loose)

Sheet 1.

Plan of route showing position of 20 sections, North [?] of MS&L Railway.

Permanent location DBYIM & room 49 & shelf: 94

Dimensions (mm) length: 950 width: 450

Material Tracing paper on paper on fabric

Condition good / fair / poor

Completeness complete / incomplete

Original drawing number 108, 890

Company: MR

Scale: 1" = 1 CHAIN Person:

Date: Nov 25, 1874

Place:

Wincobank

Classified category: 4.721.301.152

Recorder: *my* 9/4/1999

Derby Industrial Museum

Railway Drawings Recording Form

Record number 1997-5/715.2 - .9

Previous Record number MRP132/801

Title

Brief Description

1997-5/715.2 - Sections 0, 1, 2
 715.3 - " 3, 4, 5
 715.4 - " 6, 7, 8
 715.5 - " 9, 10, 11
 715.6 - " 12, 13, 14
 715.7 - " 15, 16, 17
 715.8 - " 18, 19, 20
 715.9 - " 21, 22

- Signed Isaac Marsh.

Witness - W.J. Meredith.
1 Jan 1875

Permanent location DBYIM & room 49 & shelf: 94
 Dimensions (mm) length: 625 width: 485
 Material Paper
 Condition good / fair / poor
 Completeness complete / incomplete
 Original drawing number
 Company: MR
 Scale: 1" = 20 FEET Person:
 Date: Nov 20, 1874
 Place:

Winsorbank

Classified category: 4.721.301.152
 Recorder: MMG 9/4/1999

Derby Industrial Museum

Railway Drawings Recording Form

Record number 1997-5/48.1

Previous Record number MA P132/70

Title M R Rotherham Post Office Proposed Alterations

Brief Description

Tracing showing layout plans of existing structure & proposed alterations.

Permanent location DBYIM & room 49 & shelf: 55

Dimensions (mm) length: 1200 width: 615

Material Tracing fabric

Condition good / ~~fair~~ / ~~poor~~

Completeness complete / ~~incomplete~~

Original drawing number 735

Company: M R

Scale. 1" = 8'

Person:

Date:

Place:

Rotherham

Classified category: 4.721.301.152

Recorder:

MJG

Derby Industrial Museum

Railway Drawings Recording Form

Record number 1997-5/48.2-48.3

Previous Record number MRP132/40

Title MR Rotherham Post Office Proposed Alterations

Brief Description

Colour wash prints from 1997-5/48.1.

New proposals - red

Existing structure - blue

Permanent location DBYIM & room 49 & shelf: 55

Dimensions (mm) length: $\begin{matrix} (.2) & 1190 \\ (.3) & 1105 \end{matrix}$ width: $\begin{matrix} (.2) & 585 \\ (.3) & 560 \end{matrix}$

Material Paper

Condition ~~good~~ / fair / poor brittle

Completeness ~~complete~~ / incomplete

Original drawing number 735

Company: MR

Scale: 1" = 8' Person:

Date: 21 Nov 1892

Place:

Rotherham

Classified category: 4 721.301.152

Recorder:

WJG

Derby Industrial Museum

Railway Drawings Recording Form

Record number 1997-51 48.4

Previous Record number MRP132/40

Title

M.R. - ROTHERHAM - POST-OFFICE

Brief Description

Tracing showing front & rear elevation of building with alterations.

Permanent location

DBYIM & room 49 & shelf: 55

Dimensions (mm)

length: 710

width: 570

Material

Tracing fabric

Condition

good / ~~fair~~ / poor

Completeness

complete / ~~incomplete~~

Original drawing number

735

Company: M.R.

Scale: 1" = 8'

Person:

Date:

Place

Rotherham

Classified category: 4.721.301.152

Recorder:

my

Derby Industrial Museum

Railway Drawings Recording Form

Record number 1997-5/48.5-48.7

Previous Record number MRP132/90

Title

MR-ROTHERHAM-POST-OFFICE

Brief Description

Prints from 1997-5/48.4

48.5-48.6 New construction - yellow, orange, brown wash.

48.7 No colouring.

Permanent location

DBYIM & room 49 & shelf: 55

Dimensions (mm)

length: 710

width: 570

Material

Paper

Condition

good / fair / poor *little*

Completeness

complete / ~~incomplete~~

Original drawing number

735

Company: MR

Scale: 1" = 8'

Person:

Date: 21 NOV 1892

Place:

Rotherham

Classified category: 4.721.301.152

Recorder:

my

Derby Industrial Museum

Railway Drawings Recording Form

Record number 1997-5/48.8-9

Previous Record number MRP132/40

Title

ROTHERHAM POST OFFICE
ENLARGEMENT

Brief Description

Tracing showing plan of Post Office
with existing structure in blue &
extensions in red.

1997-5/48.9-Label

Permanent location

DBYIM & room 49 & shelf: 55

Dimensions (mm)

length: 305

width: 275

Material

Tracing fabric

Condition

good / fair / poor

Completeness

complete / incomplete

Original drawing number

735

Company: M R

Scale: 1" = 20.33'

Person:

Date: 21 NOV 1892

Place:

Rotherham

Classified category: 4.721.301.152

Recorder: *WJ*

Derby Industrial Museum

Railway Drawings Recording Form

Record number 1997-5/921

Previous Record number MRP132/1017

Title

BRIGHTSIDE

Brief Description

Map of Brightside Station area
showing tracks, roads, buildings
Station Inn shown in red, other
land, in blue, might be sold.

MR boundary shown in green.

Permanent location DBYIM & room 49 & shelf: 128

Dimensions (mm) length: 575 width: 390

Material Paper

Condition good / ~~fair~~ / ~~poor~~

Completeness complete / ~~incomplete~~

Original drawing number 4

Company: MR

Scale: 1" = 1 CHAIN

Person:

Date: July 8, 1904

Place:

Brightside

Classified category: 4.721.301.152

Recorder:

uef 8/10/1999

Derby Industrial Museum

Railway Drawings Recording Form

Record number 1971-384/373

Previous Record number

CATTELL
1237

Title

Proposed Exchange of Land with Sheffield//
WINCOBANK Corporation

Brief Description

Parish of Kimberworth.
Byeline print of route through Wincobank adjacent to Sheffield Corporation Sewage Works.
Two parcels land - one pink, one brown with note: Sheffield Corp purchase brown plot and exchange with MR for pink plot.

Permanent location

DEYIM & room 49 & shelf: 115

Dimensions (mm)

length: 950

width: 505

Material

Paper

Condition

good / fair / poor

Completeness

complete / incomplete

Original drawing number

9

Company:

Scale: 1" = 2 chains

Person:

Date: 30 April 1907

Place:

Wincobank

Classified category: 4.721.301.152

Recorder:

MM 2/8/2002