

MIDLAND RAILWAY.

WALSALL TO WOLVERHAMPTON

AND

WALSALL STATION BRANCH


LAND PLAN.

Surveyed by
P. S. McCallum,
 Estate Agent,
 DERBY 1902


Titles of Acts.

Reference.

SIGNALS, &c. The Signals are shown as they appear to view

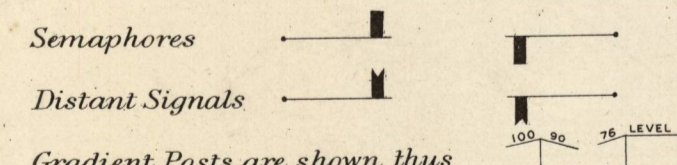

Gradient Posts are shown thus

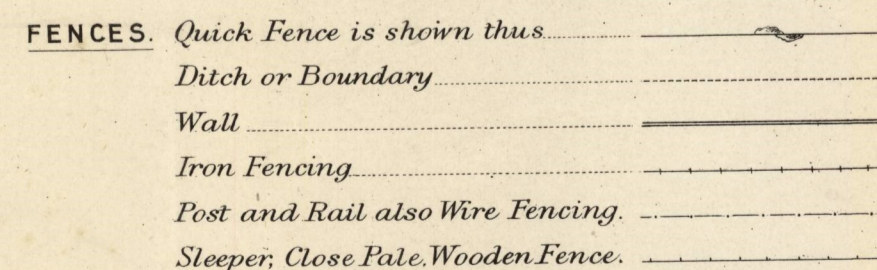

The Wolverhampton & Walsall Railway Act, 1865—28 & 29 Vict.	Royal Assent 29th June, 1865.
Do. Act, 1866—29 & 30 Vict.	Do. 23rd July, 1866.
Do. Act, 1867—30 & 31 Vict.	Do. 12th Aug., 1867.
Do. Act, 1868—31 & 32 Vict.	Do. 13th July, 1868.
Do. Act, 1870—33 & 34 Vict.	Do. 20th June, 1870.
The London & North Western Railway (New Lines & Additional Powers) Act, 1875—38 & 39 Vict.	Do. 19th July, 1875.
The Midland Railway (Further Powers) Vesting Act, 1876—39 & 40 Vict.	Do. 11th Aug., 1876.
Do. (New Works, etc.) Walsall Station Branch Act, 1877—40 & 41 Vict.	Do. 28th June, 1877.


COLOURING. The Company's FREEHOLD Property is shown by RED Colour
 Do. LEASEHOLD do. RED EDGE ONLY
 Property owned JOINTLY with other Companies GREEN Colour
 Do. over or through which the Company has an EASEMENT
 is shown by RED dotted lines.
 Do. over or through which the Company has granted an
 EASEMENT is shown by PURPLE dotted lines.
 Do. granted on LEASE by the Company by RED Full lines.
 Do. SOLD or otherwise disposed of by the Company is shown
 by PURPLE colour.
 MINERALS specially purchased by the Company shown by BLUE
 Full lines.

NOTE.—Vendors Names are written in block as VENDOR.
 The figures within the circle after the names of the Vendors
 refer to the numbers on the deeds relating to the purchases &c. (214)
 The slanting figures, as 20 refer to Parliamentary numbers (Original Act)
 Do. within a triangle as 20, are the Parliamentary
 numbers referring to subsequent Acts.

1971-384/236.1

C O U N T Y O F S T A F F O R D

P A R I S H O F W O L V E R H A M P T O N
T O W N S H I P O F W O L V E R H A M P T O N

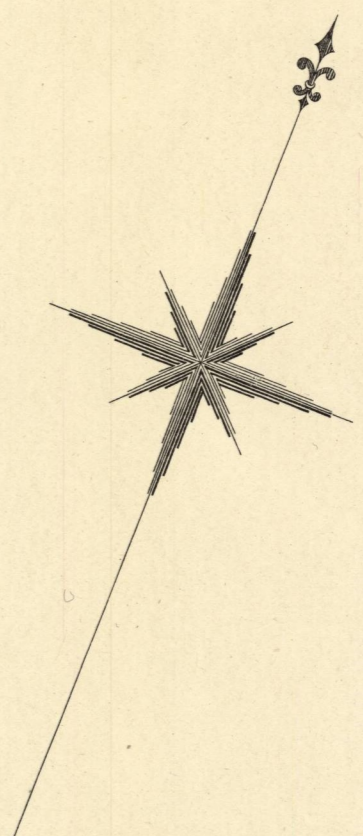


- WILLIAM WOOD (8450)
- THOMAS KEATES & ORS (8444)
- JOHN ALLEN (8737)
- AMY PAGE & ORS (8728, 8445) ASSIGNMENT
- THOS APPLETON (8446)
- WILLIAM BAILEY (8446)
- CHAS EVANS & ORS (8447)
- J. S. RUTTER & OTHERS (8801)
- ECCLESIASTICAL COMMISSIONERS AND JOHN WOODWARD & ORS (8799)
- MATTHEW FROST (8800)
- ECCLESIASTICAL COMMISSIONERS & DUKE OF CLEVELAND (8798)
- THOMAS SIMCOX & ANOTHER (8448)

- MARY ELIZABETH RODEN (7286) RESALE
- J. PRICHARD (7285) RESALE
- STEPHEN BIGGS DORAN (7284) RESALE
- J. PRICHARD (7283) RESALE
- WILLIAM JONES (7279)
- E. HAYWARD (7278) RESALE
- TREES OF DUKE OF CLEVELAND (7254)
- W. ROBINSON (7286) RESALE
- MESSRS EDWARDS & NEACHELL (7282)
- S. MASON & MORTGEE (7288)
- M^r & M^{rs} ROBINSON (Grant of Right of Way) (7296)

- JESSE MASON (7287) RESALE
- EARL STANHOPE (7287) RESALE
- JOHN SADLER (7298) RESALE
- EARL STANHOPE (7298) RESALE
- THOS RADFORD & MORTGEE (7284)
- T. WOTTON (7284) RESALE
- J. PARKS (7291)
- J. CORBETT (7255)
- GEORGE JONES (7280)
- A. FLETCHER (7280) RESALE
- THOS FIELDHOUSE & MORTGEE (7284)
- T. J. FULLARD & MORTGEE (7268) OTHERWISE MAYLETT
- GEORGE THOMAS (7312)
- LEVI YORK (7312) RESALE

PARISH OF HEATH TOWN FORMERLY PARISH OF WOLVERHAMPTON TOWNSHIP OF WEDNESFIELD

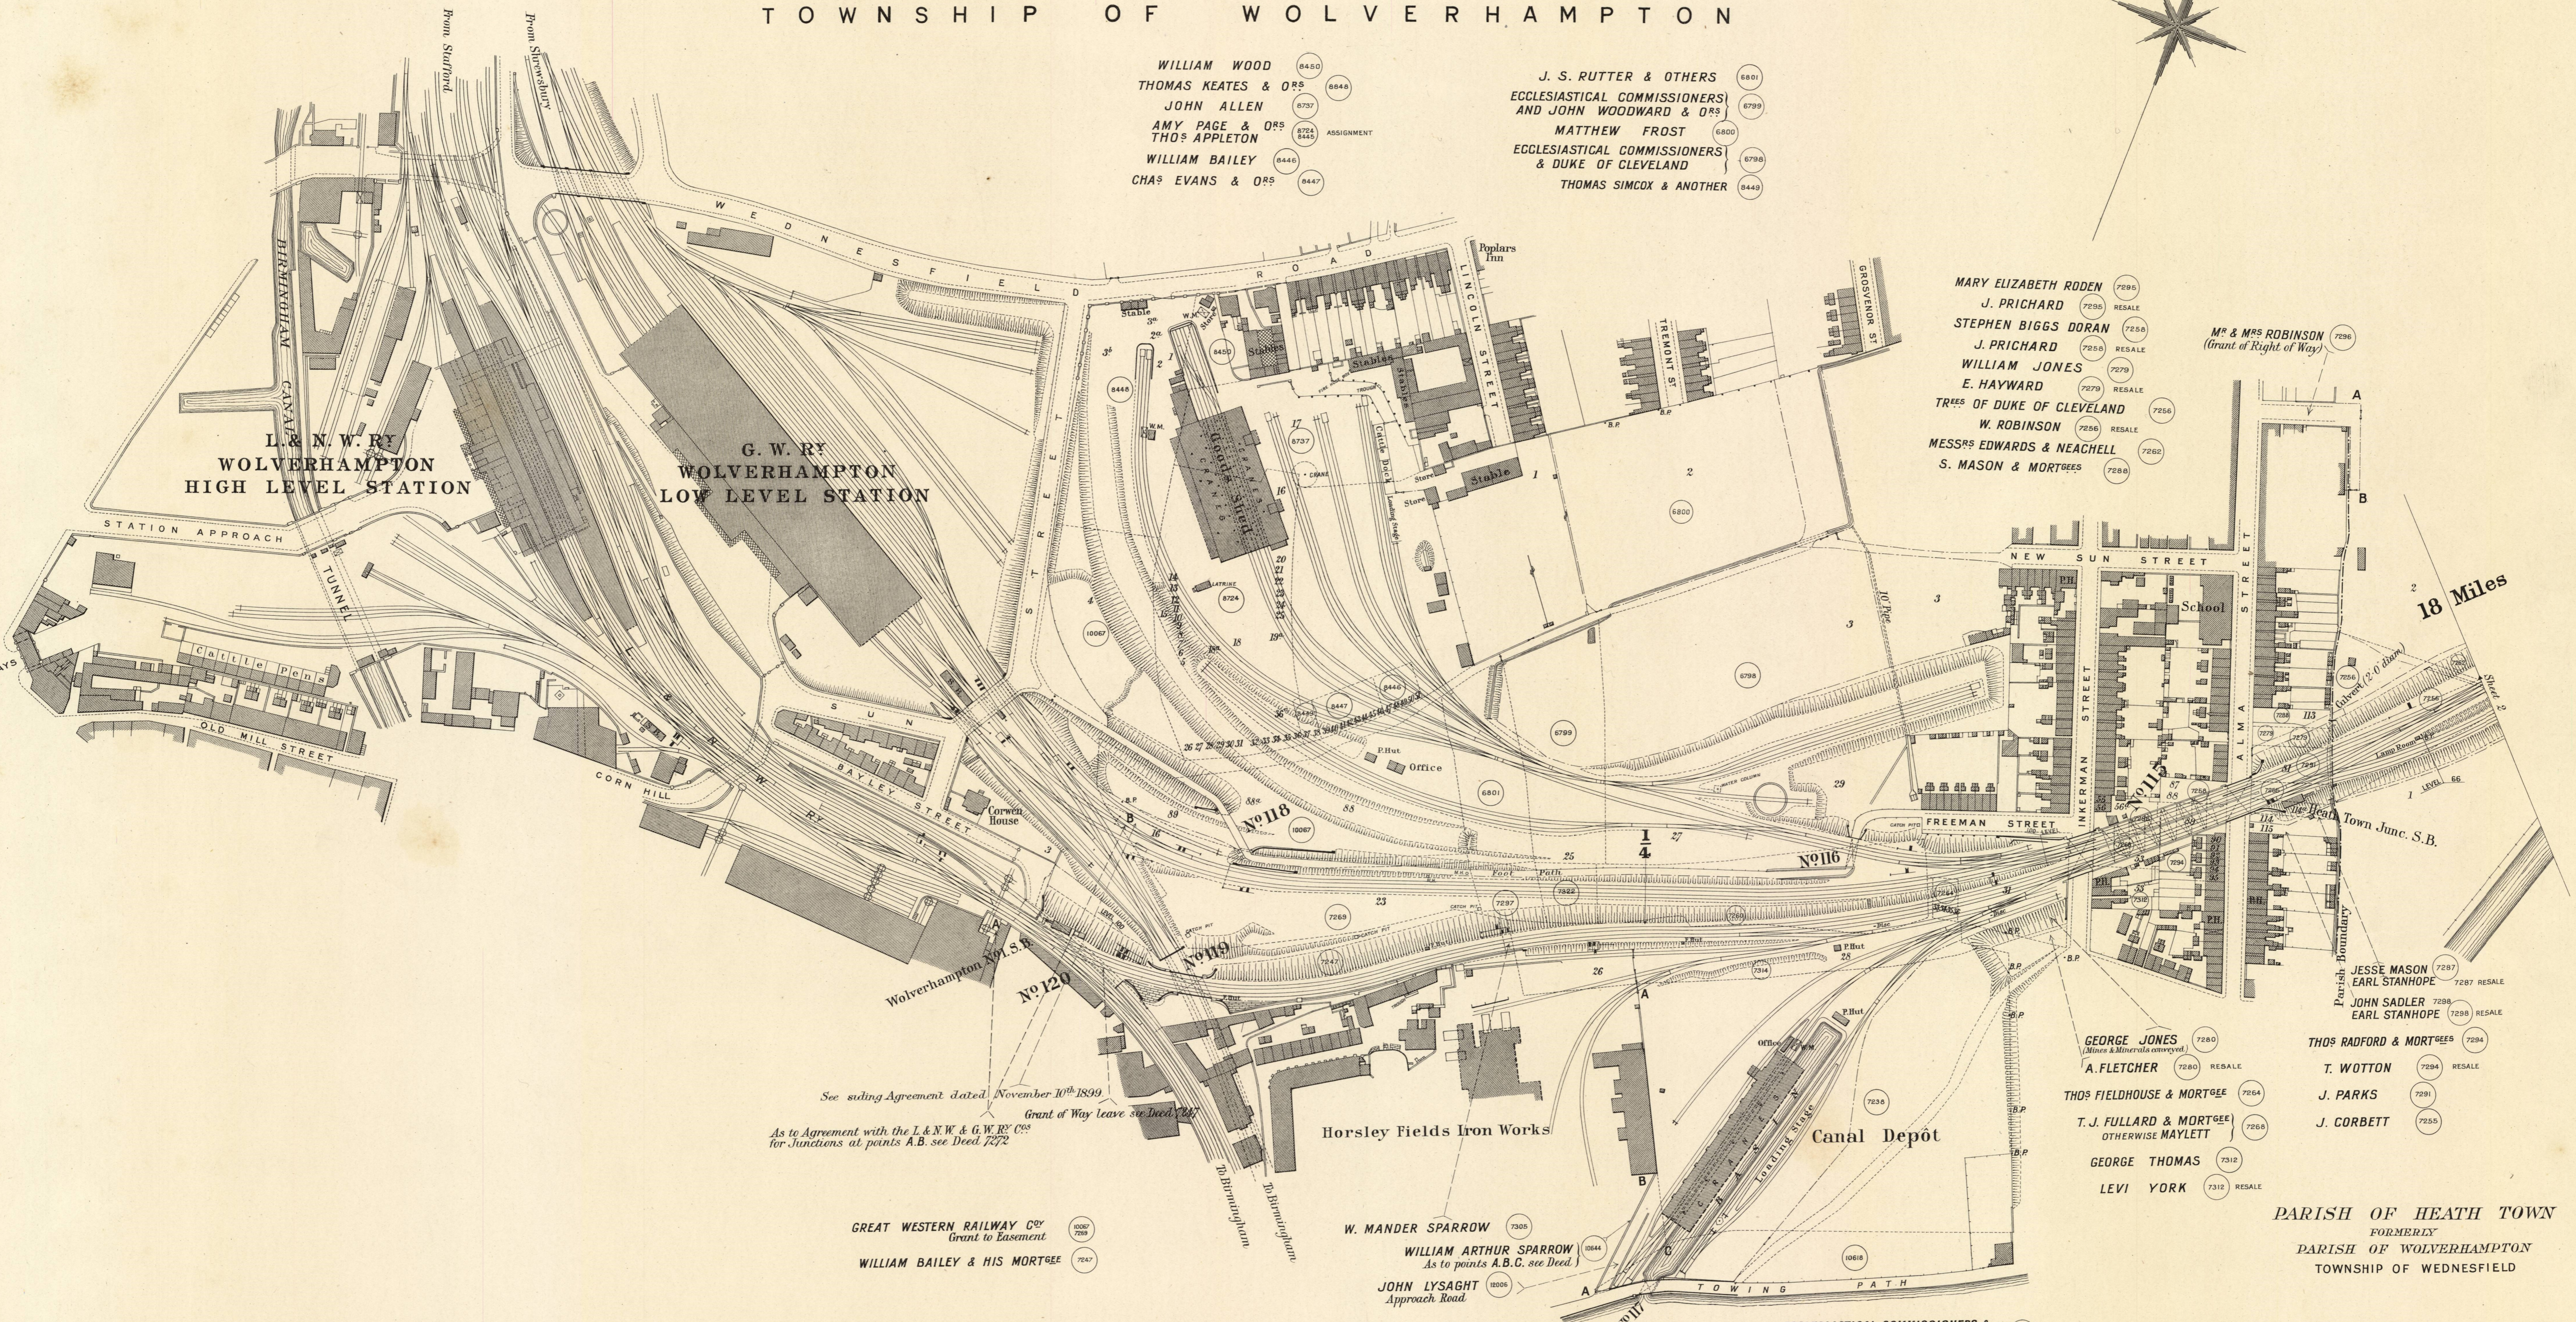

See siding Agreement dated November 10th 1849 Grant of Way leave see Deed 7277 As to Agreement with the L & N.W. & G.W. RY C^{ys} for Junctions at points A.B. see Deed 7272


GREAT WESTERN RAILWAY C^{ty} Grant to Easement WILLIAM BAILEY & HIS MORTGEE (7247)

W. MANDER SPARROW (7305) WILLIAM ARTHUR SPARROW (As to points A.B.C. see Deed) (8044) JOHN LYSAGHT (Approach Road) (8004)

J. S. RUTTER & OTHERS (7287) & UNDERHILL & OTHERS (7322) JOHN WOODWARD & OTHERS (7322)

ECCLESIASTICAL COMMISSIONERS & DUKE OF CLEVELAND & ANOTHER (7260) TREES OF T. H. WARD & MESSRS WARD & ANDREWS (7314) WILLIAM MANDER SPARROW (7236) BIRMINGHAM CANAL COMPANY (10618)

Scale, 2 Chains to an Inch.

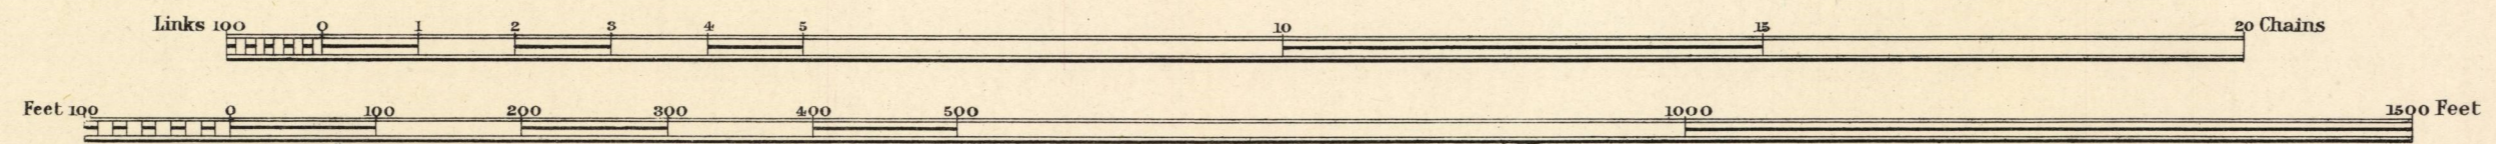

18 Miles

1971-384/236.2

Estate Agents Office, Midland Railway, Derby.



C O U N T Y O F S T A F F O R D

P A R I S H O F H E A T H T O W N

F O R M E R L Y


P A R I S H O F W O L V E R H A M P T O N

T O W N S H I P O F W E D N E S F I E L D

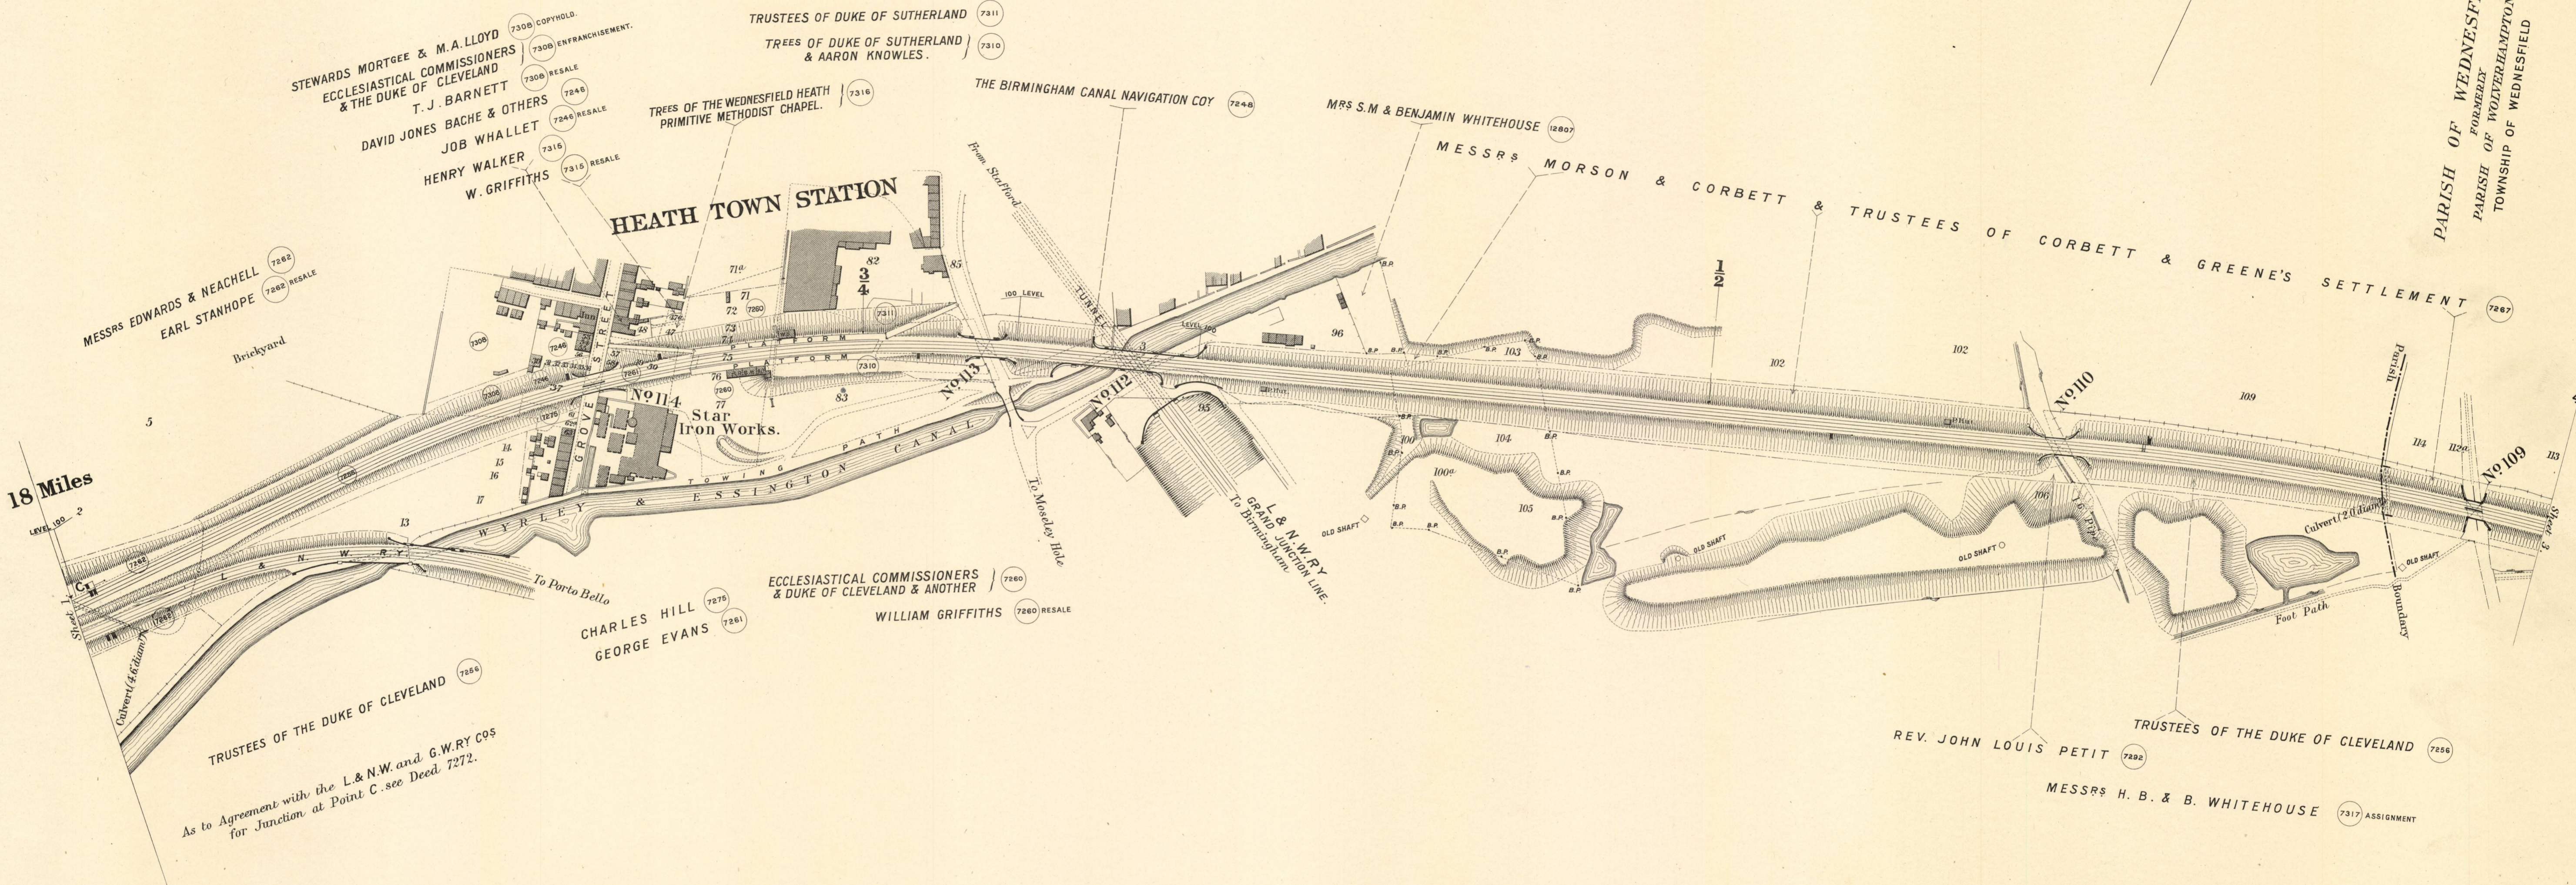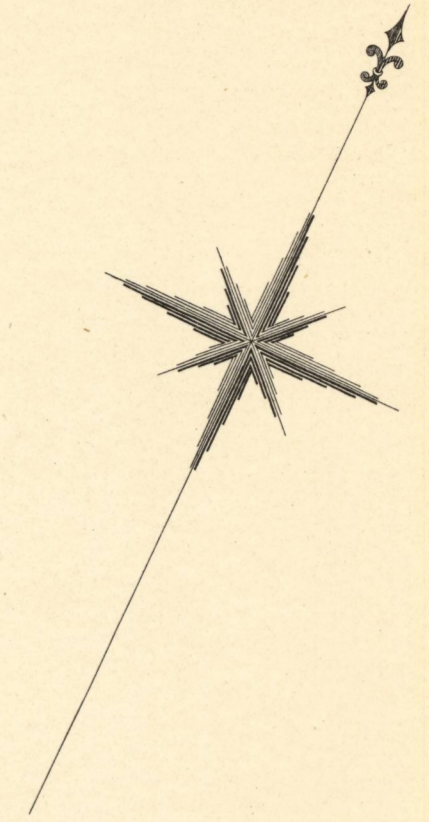

18 Miles

Scale, 2 Chains to an Inch.

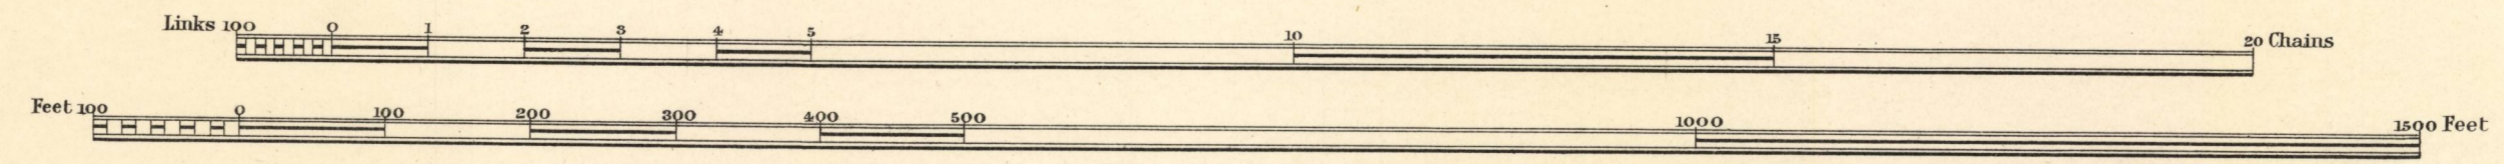

P A R I S H O F W E D N E S F I E L D
F O R M E R L Y
P A R I S H O F W O L V E R H A M P T O N
T O W N S H I P O F W E D N E S F I E L D



REV. JOHN LOUIS PETIT
MESSRS H. B. & B. WHITEHOUSE

Estate Agent's Office,
Midland Railway,
Derby.


1971-304/236.3

C O U N T Y O F S T A F F O R D

P A R I S H O F W O L V E R H A M P T O N
T O W N S H I P O F W E D N E S F I E L D

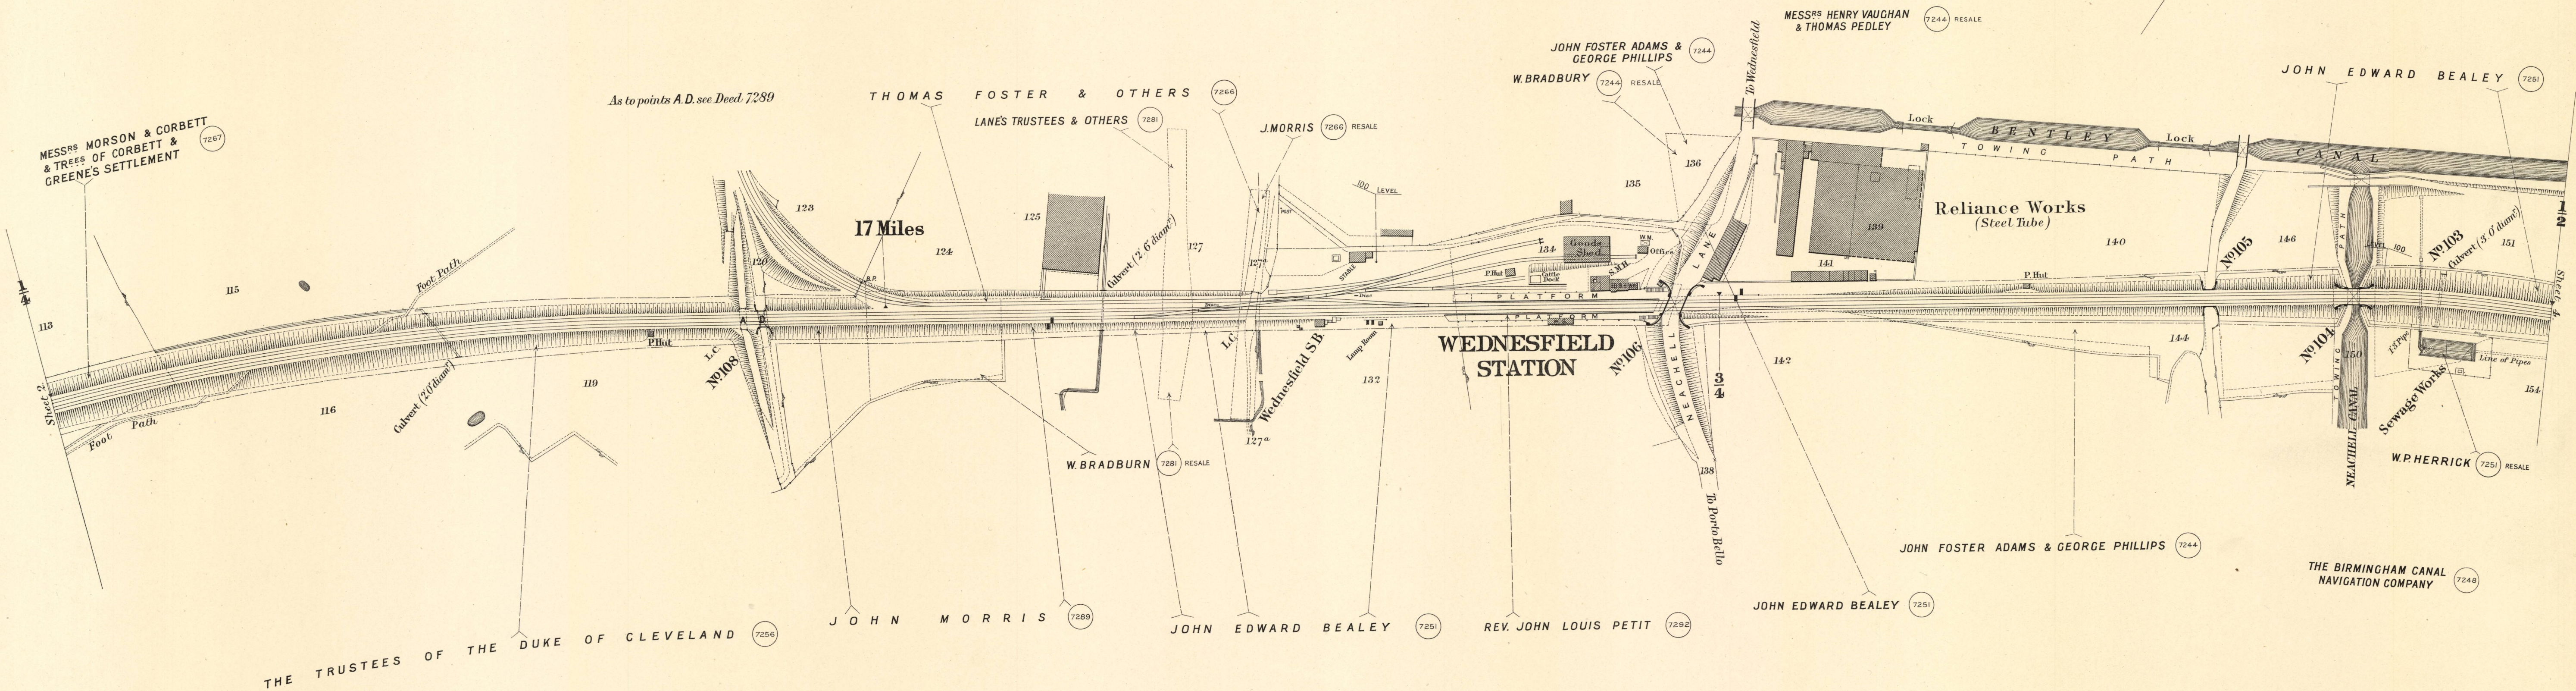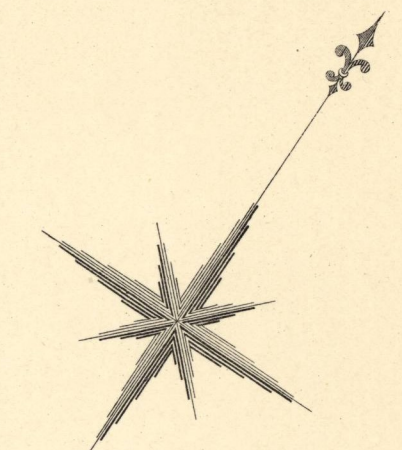

Scale, 2 Chains to an Inch.

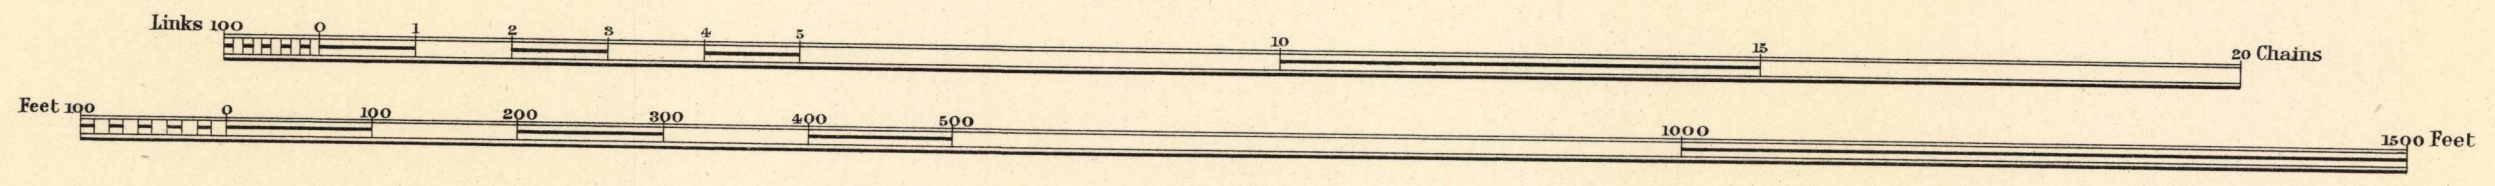

Estate Agents Office,
Midland Railway,
Derby.



1971-384/136.4

C O U N T Y O F S T A F F O R D


P A R I S H O F W O L V E R H A M P T O N

T O W N S H I P O F W E D N E S F I E L D

T O W N S H I P O F W I L L E N H A L L

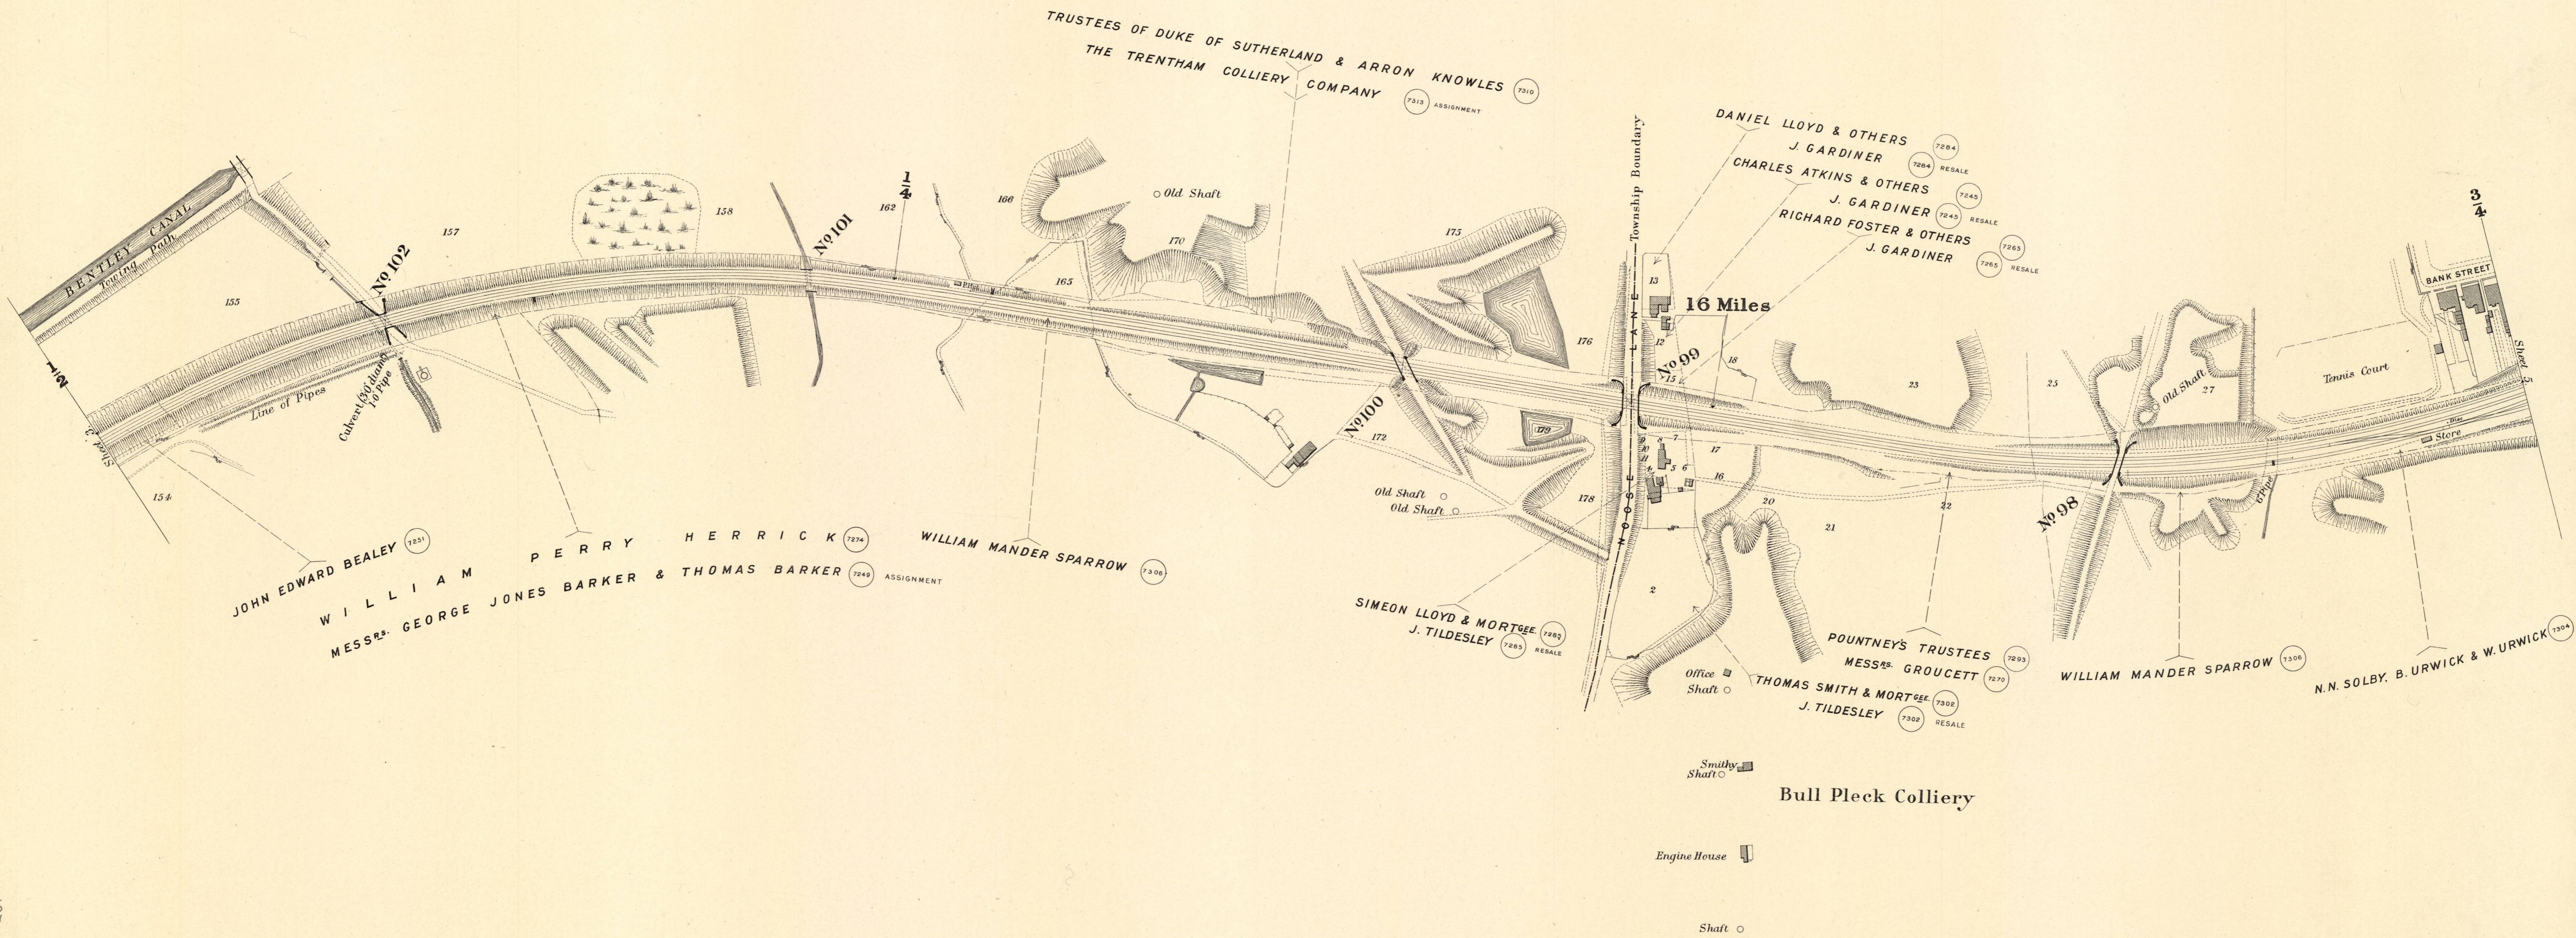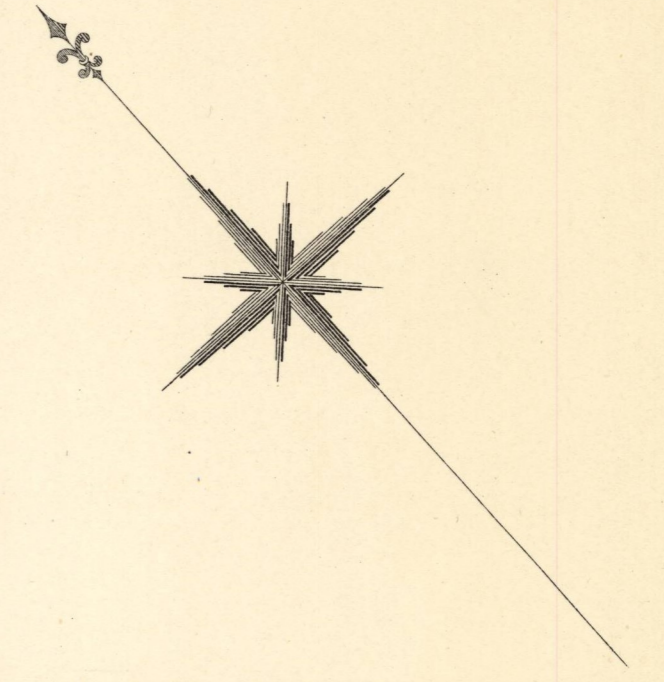

Scale, 2 Chains to an Inch.

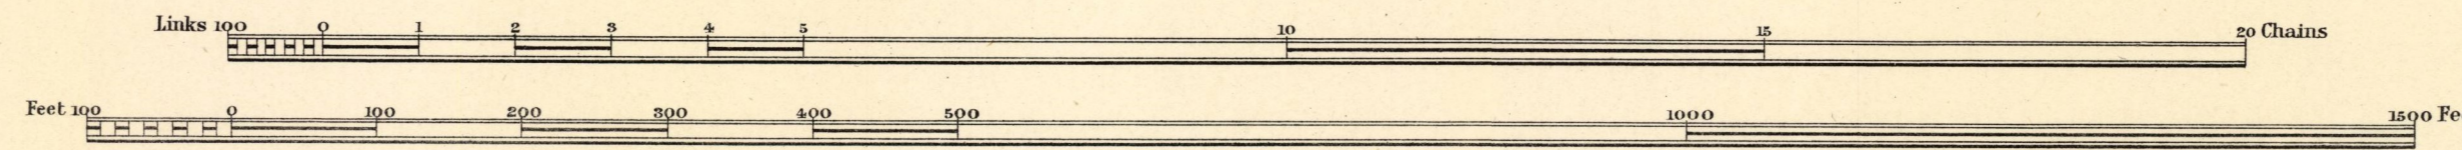



Estate Agent's Office,
Midland Railway,
Derby.

1971-384/236.5


C O U N T Y O F S T A F F O R D

P A R I S H O F W I L L E N H A L L

F O R M E R L Y P A R I S H O F W O L V E R H A M P T O N

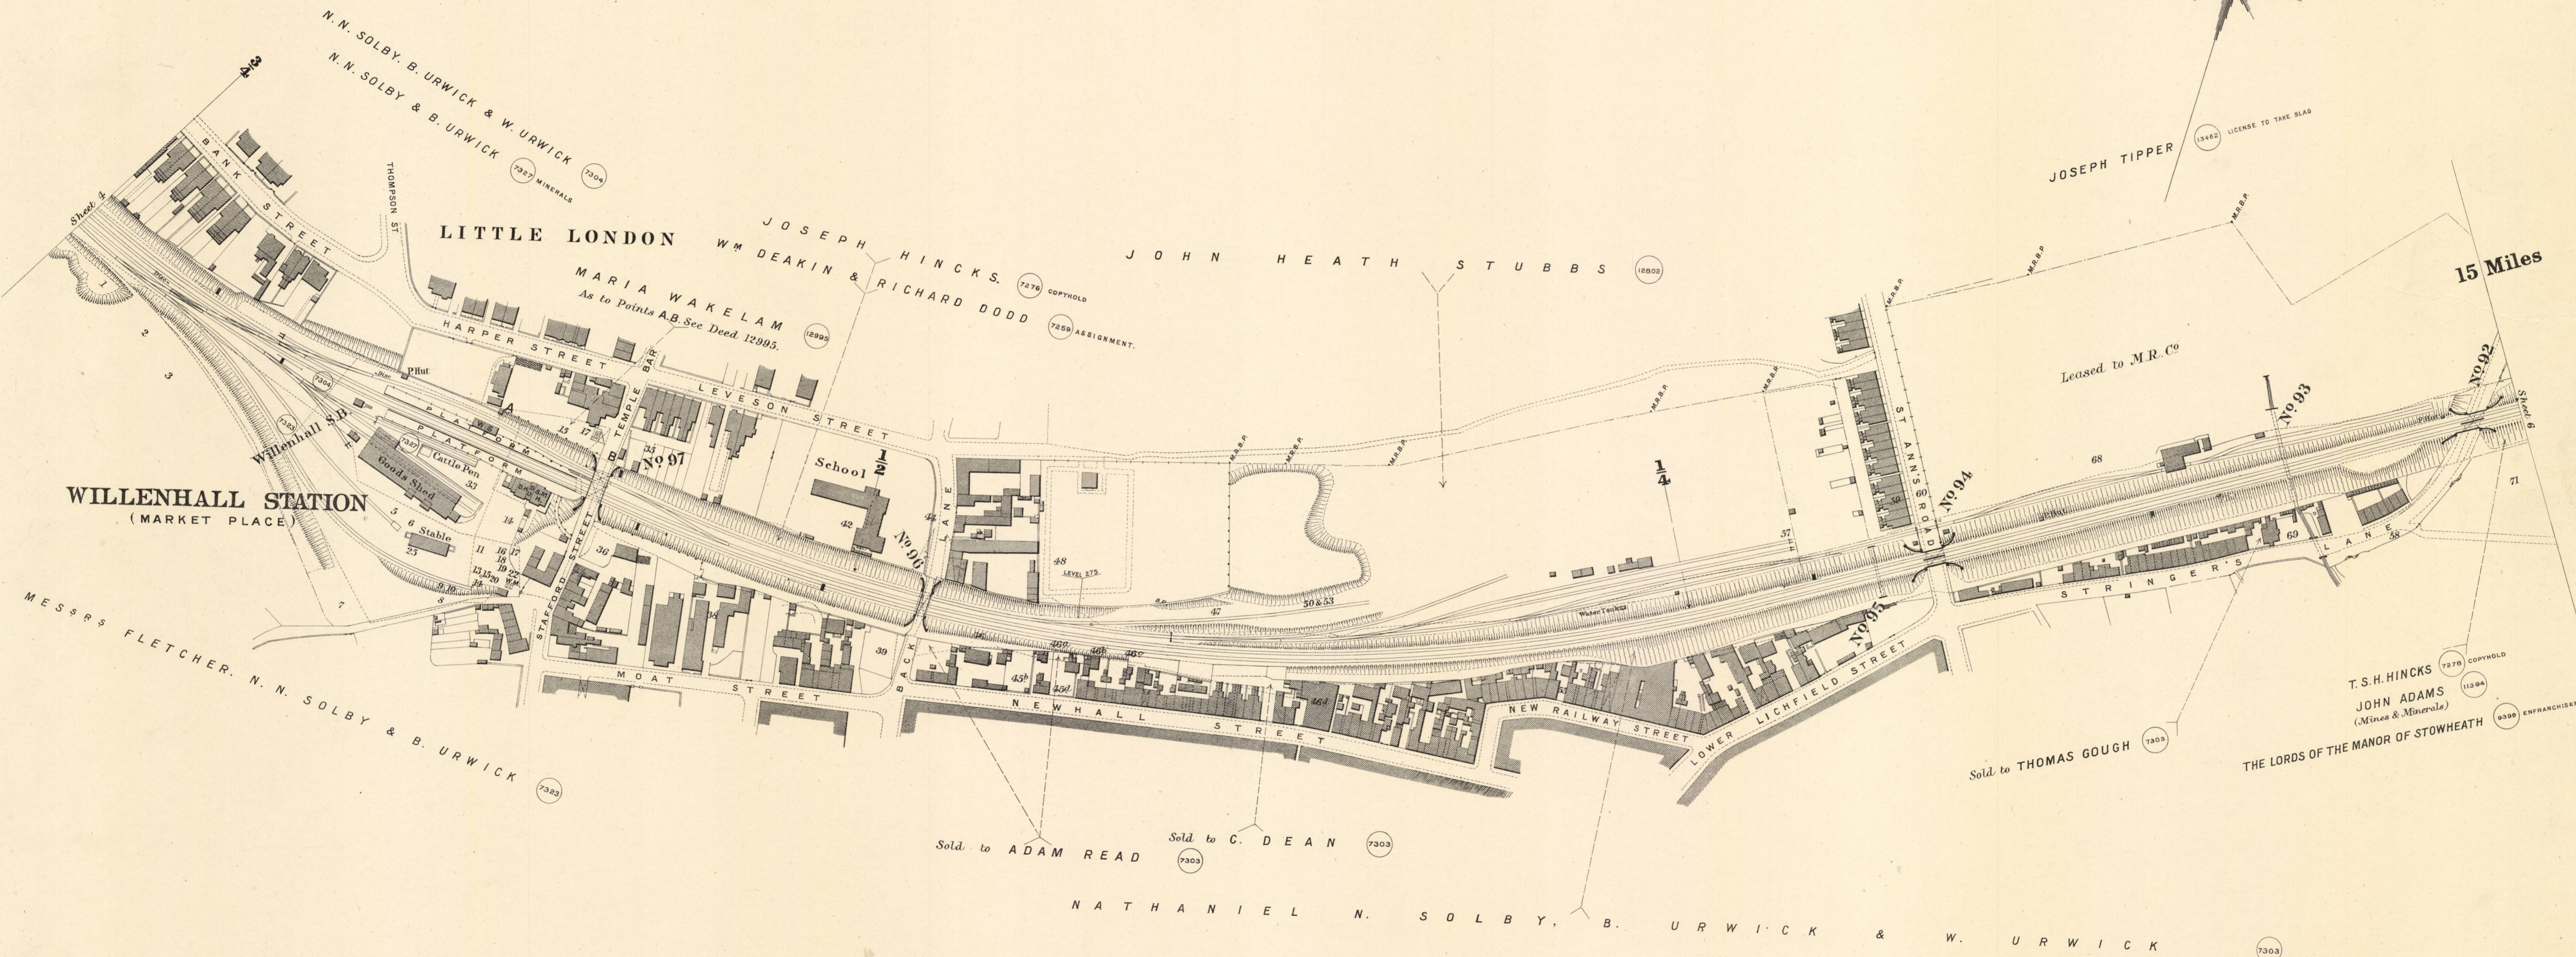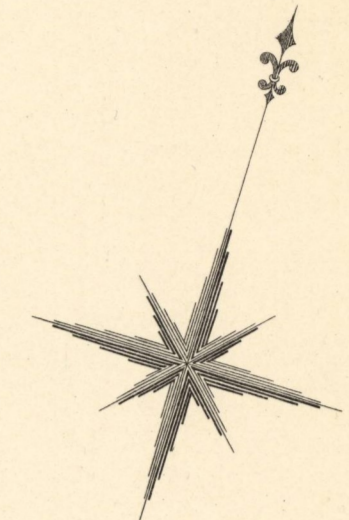

Scale, 2 Chains to an Inch.

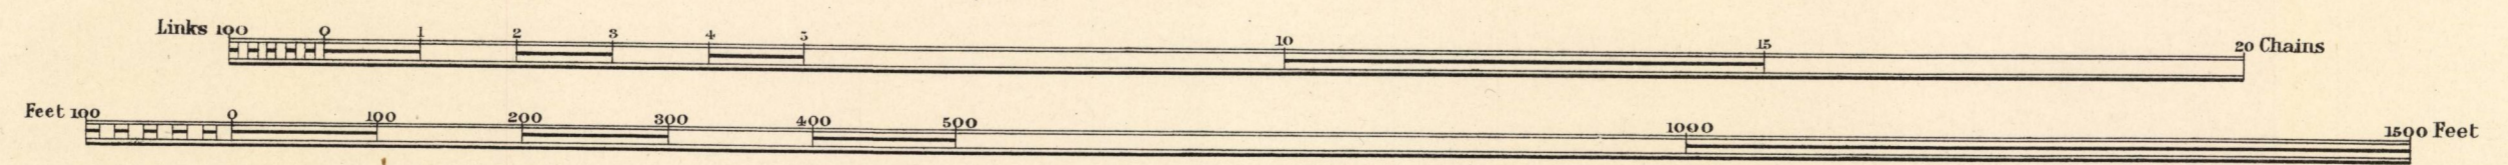


Estate Agent's Office,
Midland Railway
Derby.

C O U N T Y O F S T A F F O R D


PARISH OF SHORT HEATH
(FORMERLY PARISH OF WOLVERHAMPTON)

PARISH OF BENTLEY
(FORMERLY PARISH OF WOLVERHAMPTON)

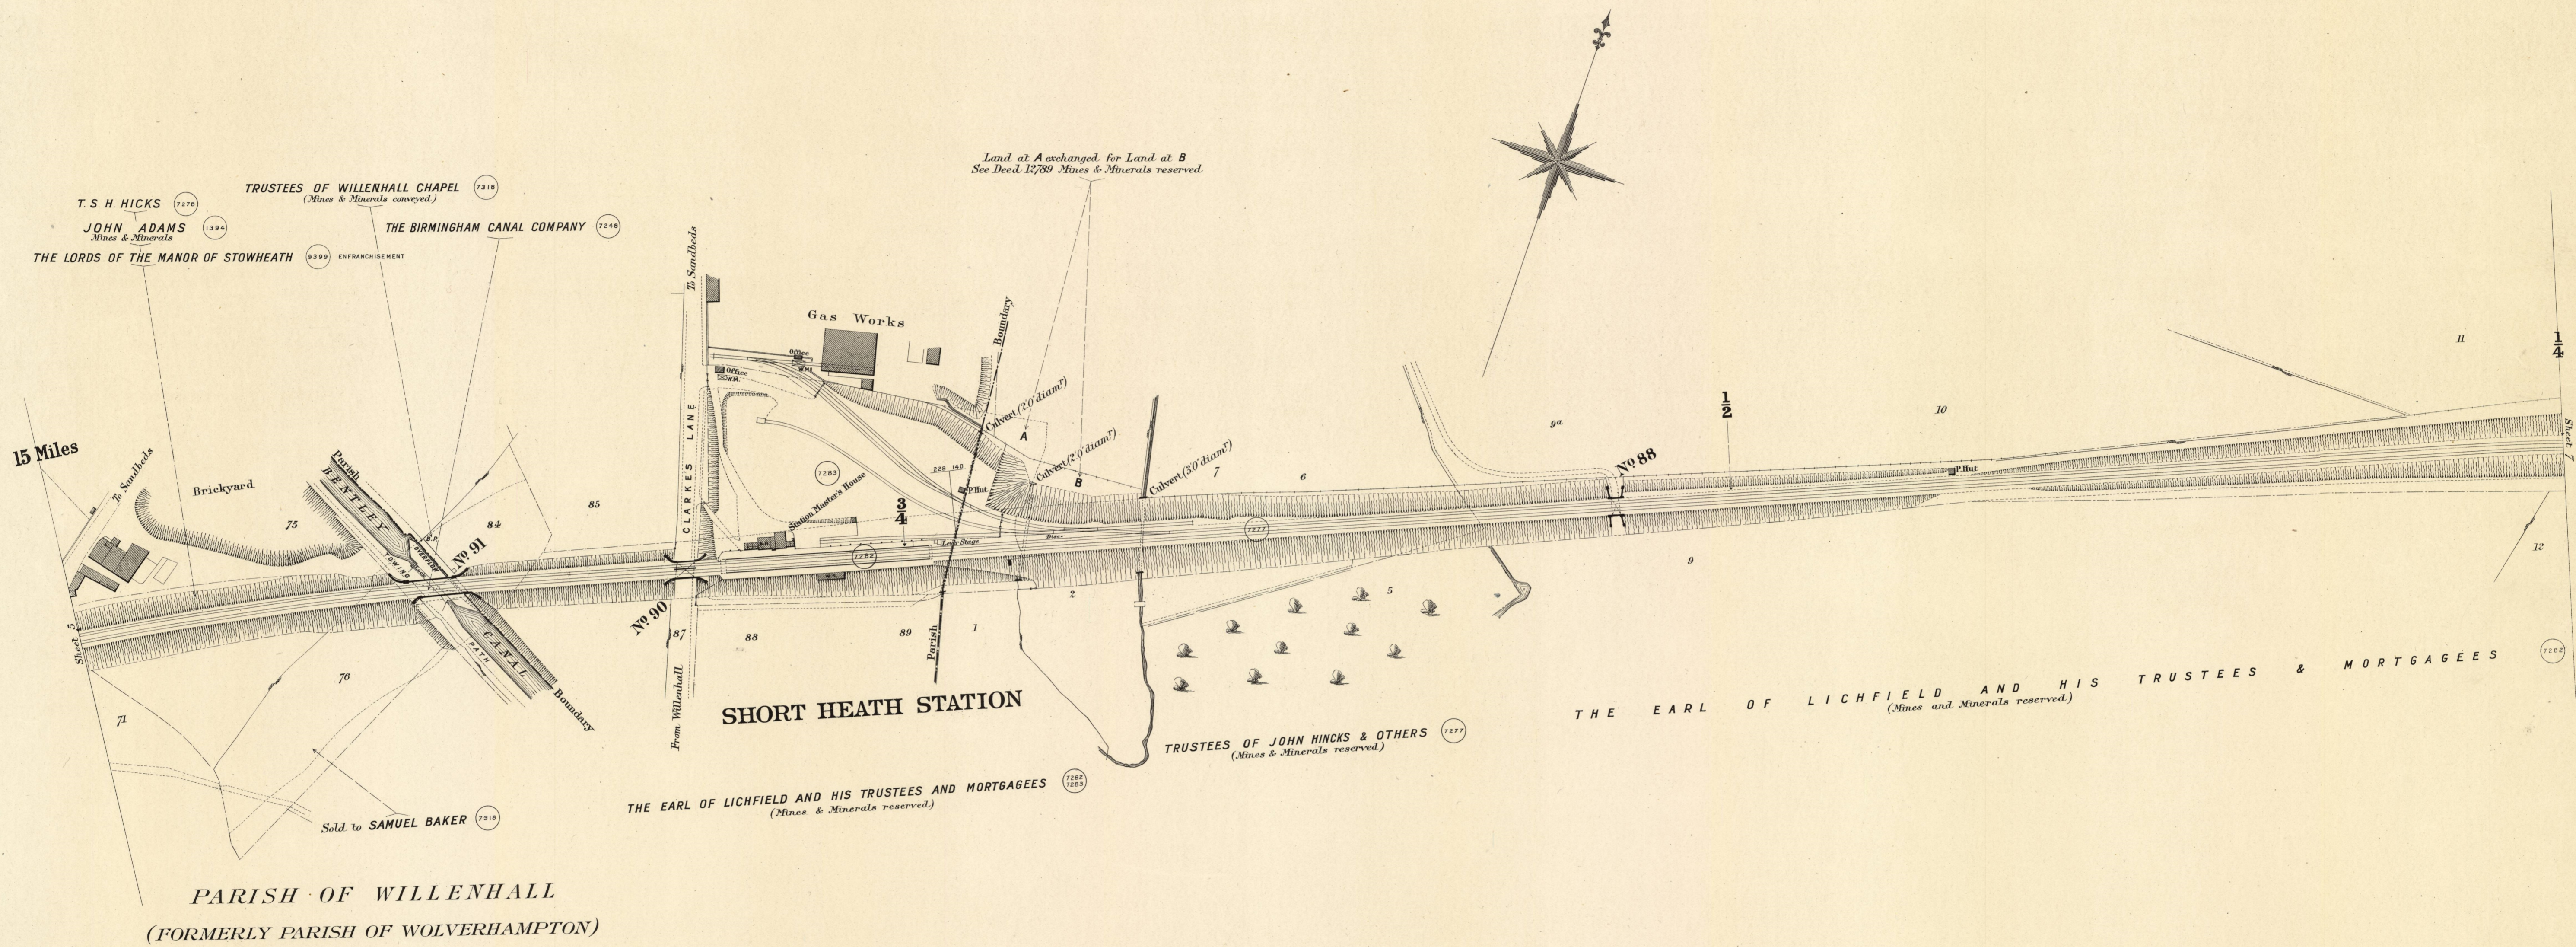

15 Miles

Scale, 2 Chains to an Inch.


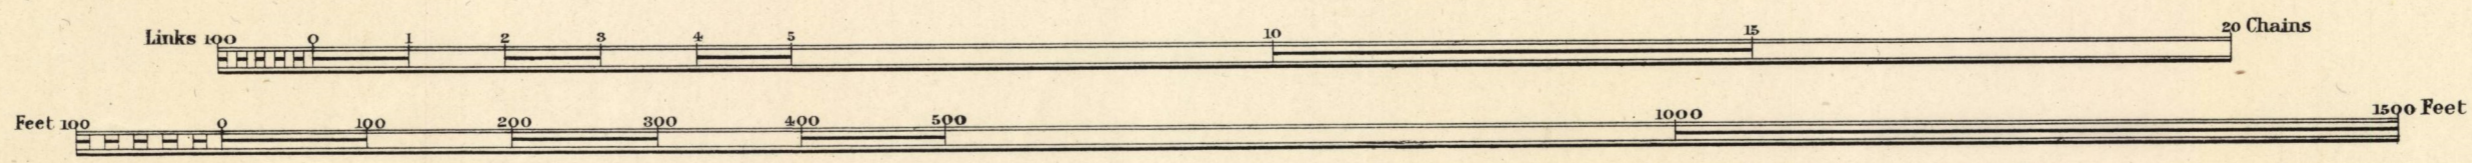


Estate Agents Office,
Midland Railway
Derby.

1971-394/236, 7

C O U N T Y O F S T A F F O R D


P A R I S H O F B E N T L E Y
F O R M E R L Y P A R I S H O F W O L V E R H A M P T O N

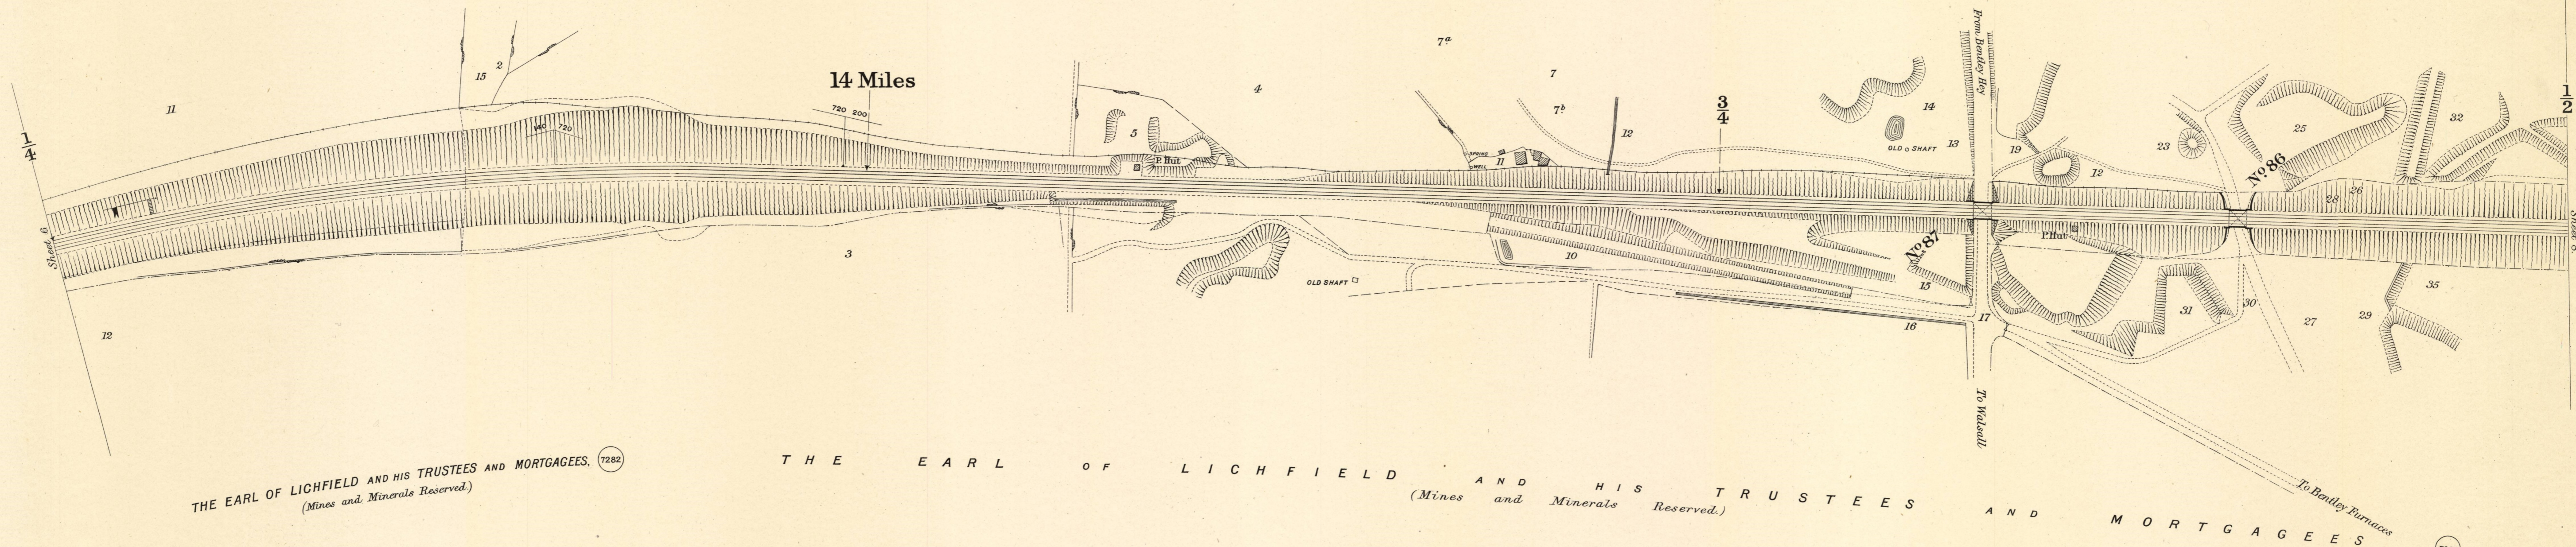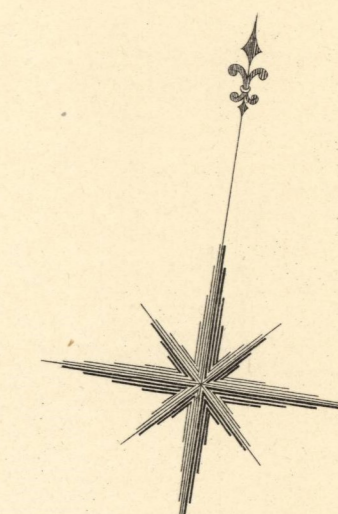

THE EARL OF LICHFIELD AND HIS TRUSTEES AND MORTGAGEES. (7282)
(Mines and Minerals Reserved)

T H E E A R L O F L I C H F I E L D A N D H I S T R U S T E E S A N D M O R T G A G E E S
(Mines and Minerals Reserved)

Scale, 2 Chains to an Inch.

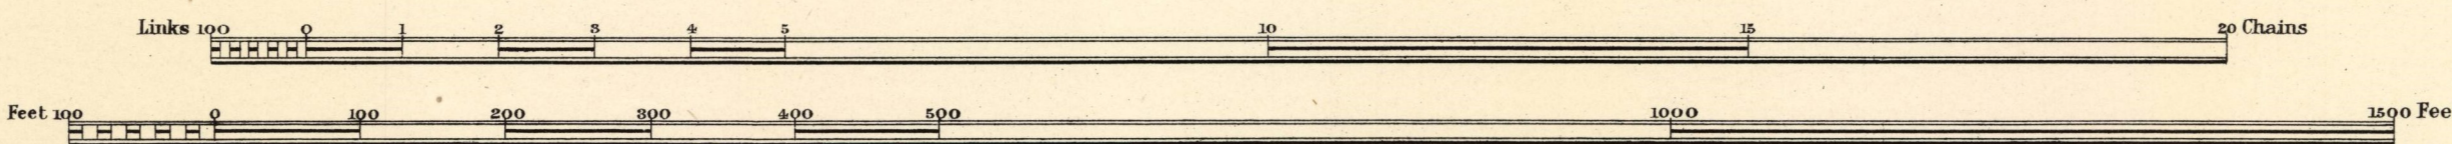

Estate Agent's Office,
Midland Railway,
Derby.

1971-388/236.8



C O U N T Y O F S T A F F O R D

P A R I S H O F W A L S A L L


(F O R M E R L Y F O R E I G N O F W A L S A L L)

PARISH OF BENTLEY

(F O R M E R L Y P A R I S H O F W O L V E R H A M P T O N)

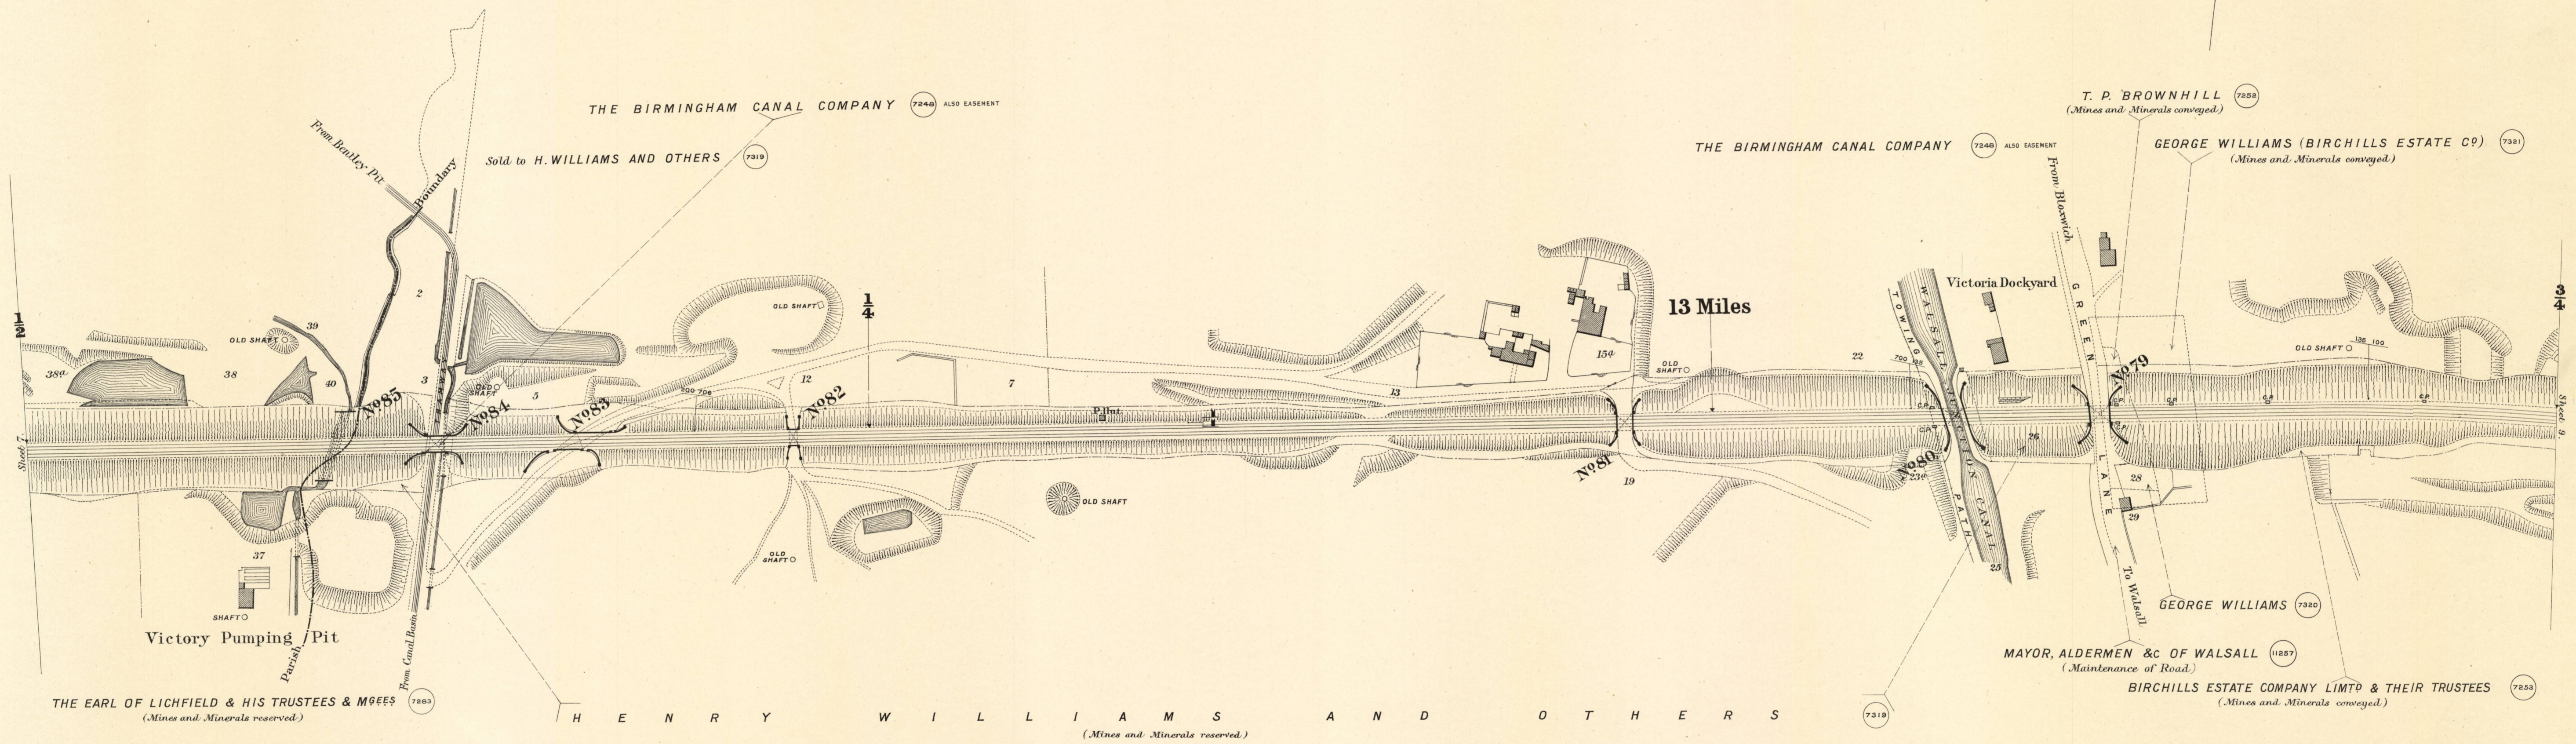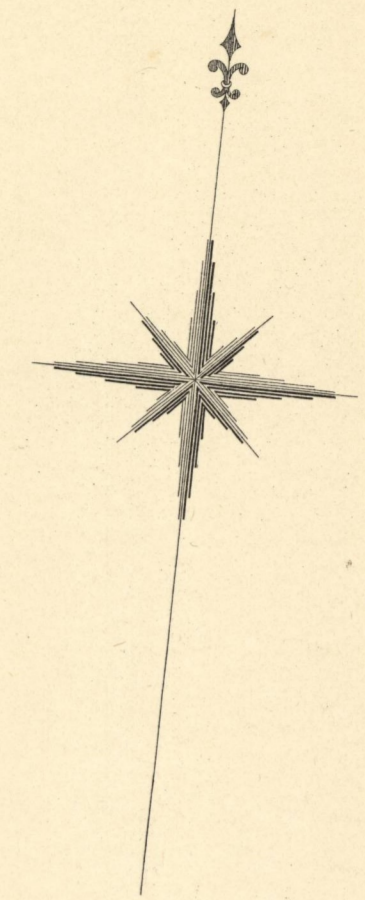

Scale, 2 Chains to an Inch.

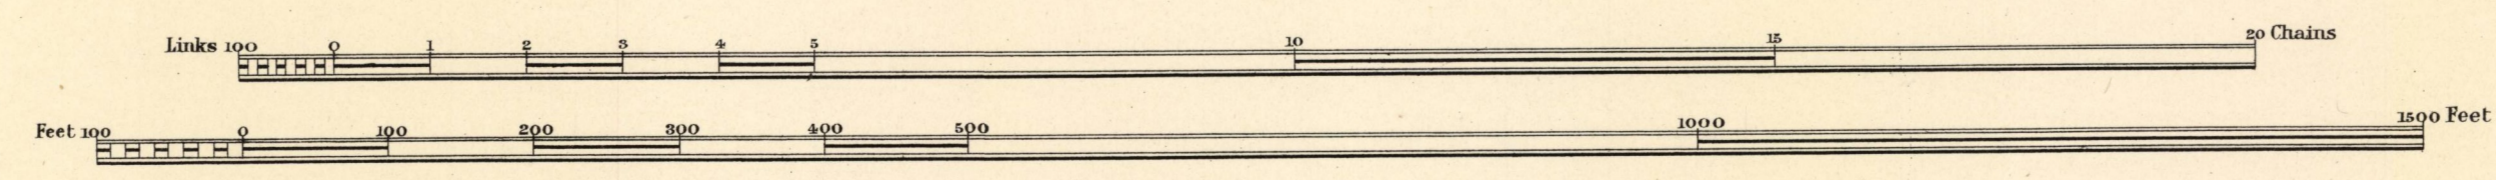

Estate Agent's Office,
Midland Railway,
Derby.

1971-384/236.9



C O U N T Y O F S T A F F O R D

P A R I S H O F W A L S A L L


F O R M E R L Y R U S H A L L

1971-384/236.10

PARISH OF WALSALL
FORMERLY FOREIGN OF WALSALL

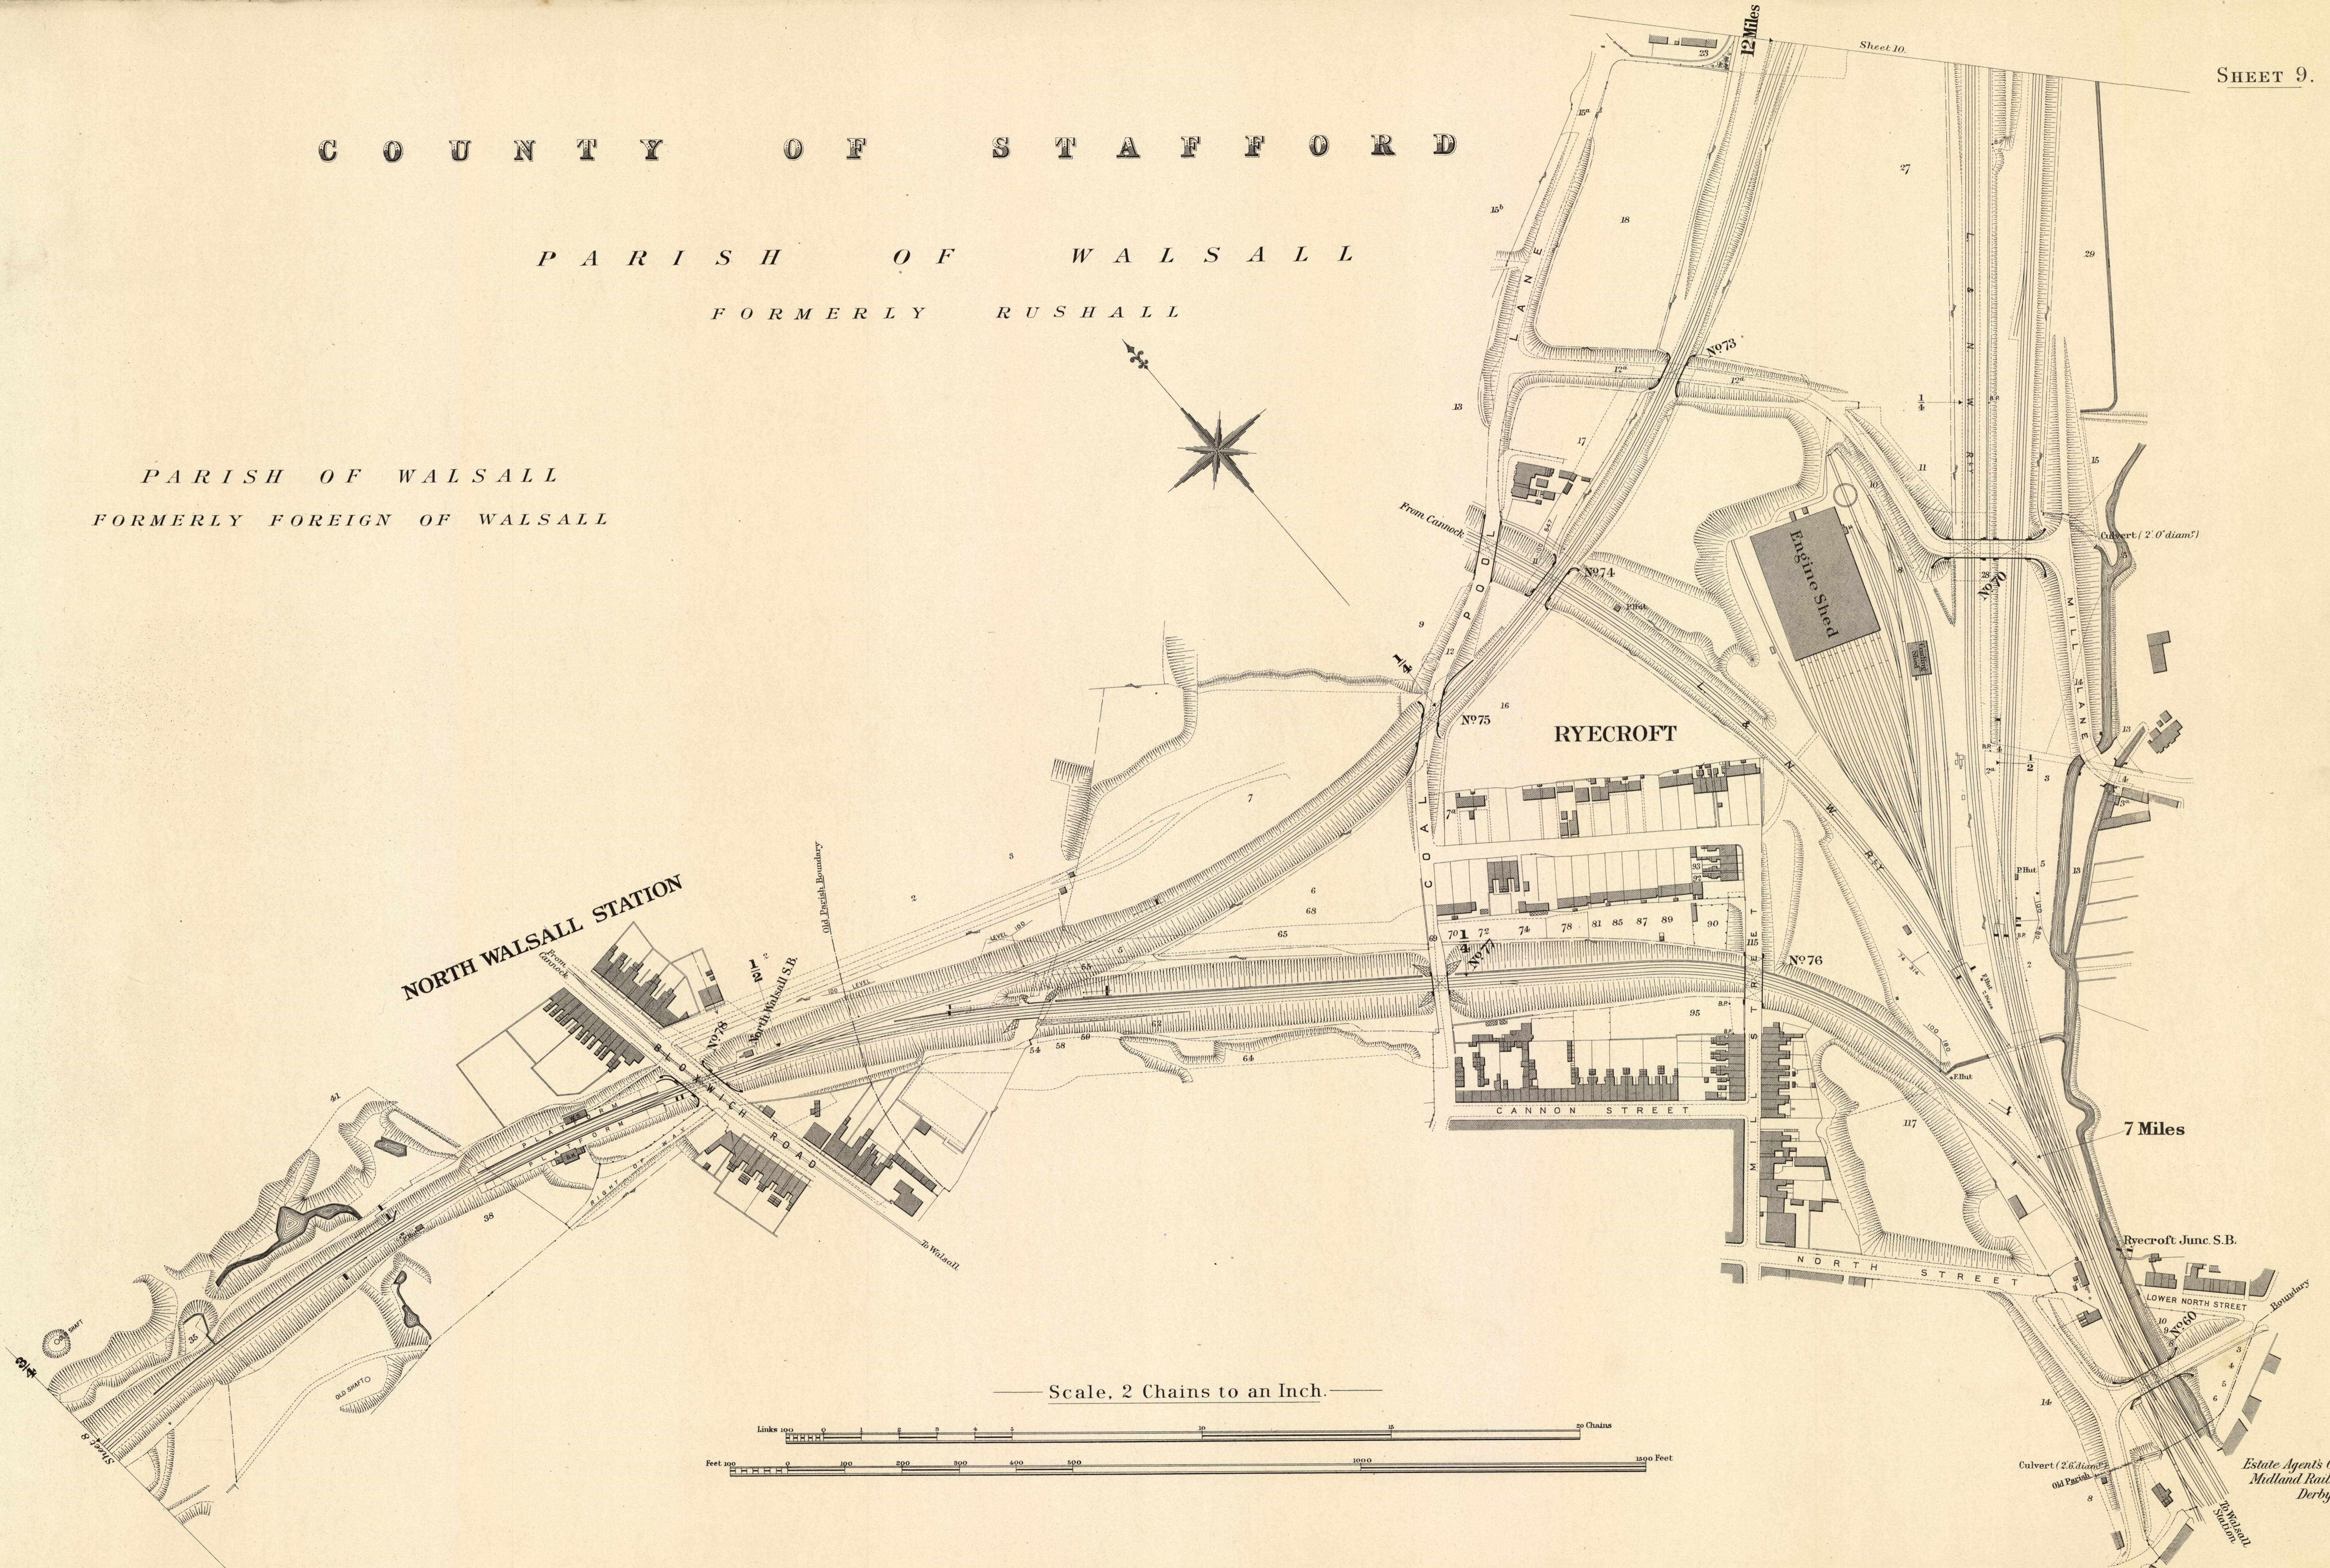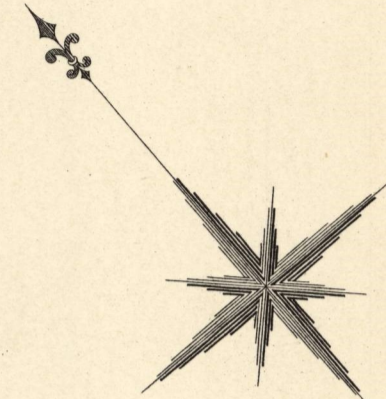

Scale, 2 Chains to an Inch.


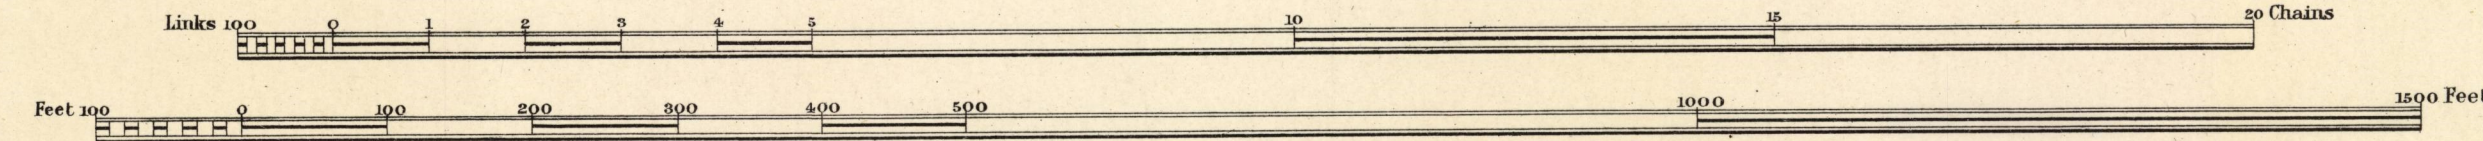


Estate Agent's Office,
Midland Railway,
Derby.

C O U N T Y O F S T A F F O R D

P A R I S H O F W A L S A L L

F O R M E R L Y F O R E I G N O F W A L S A L L

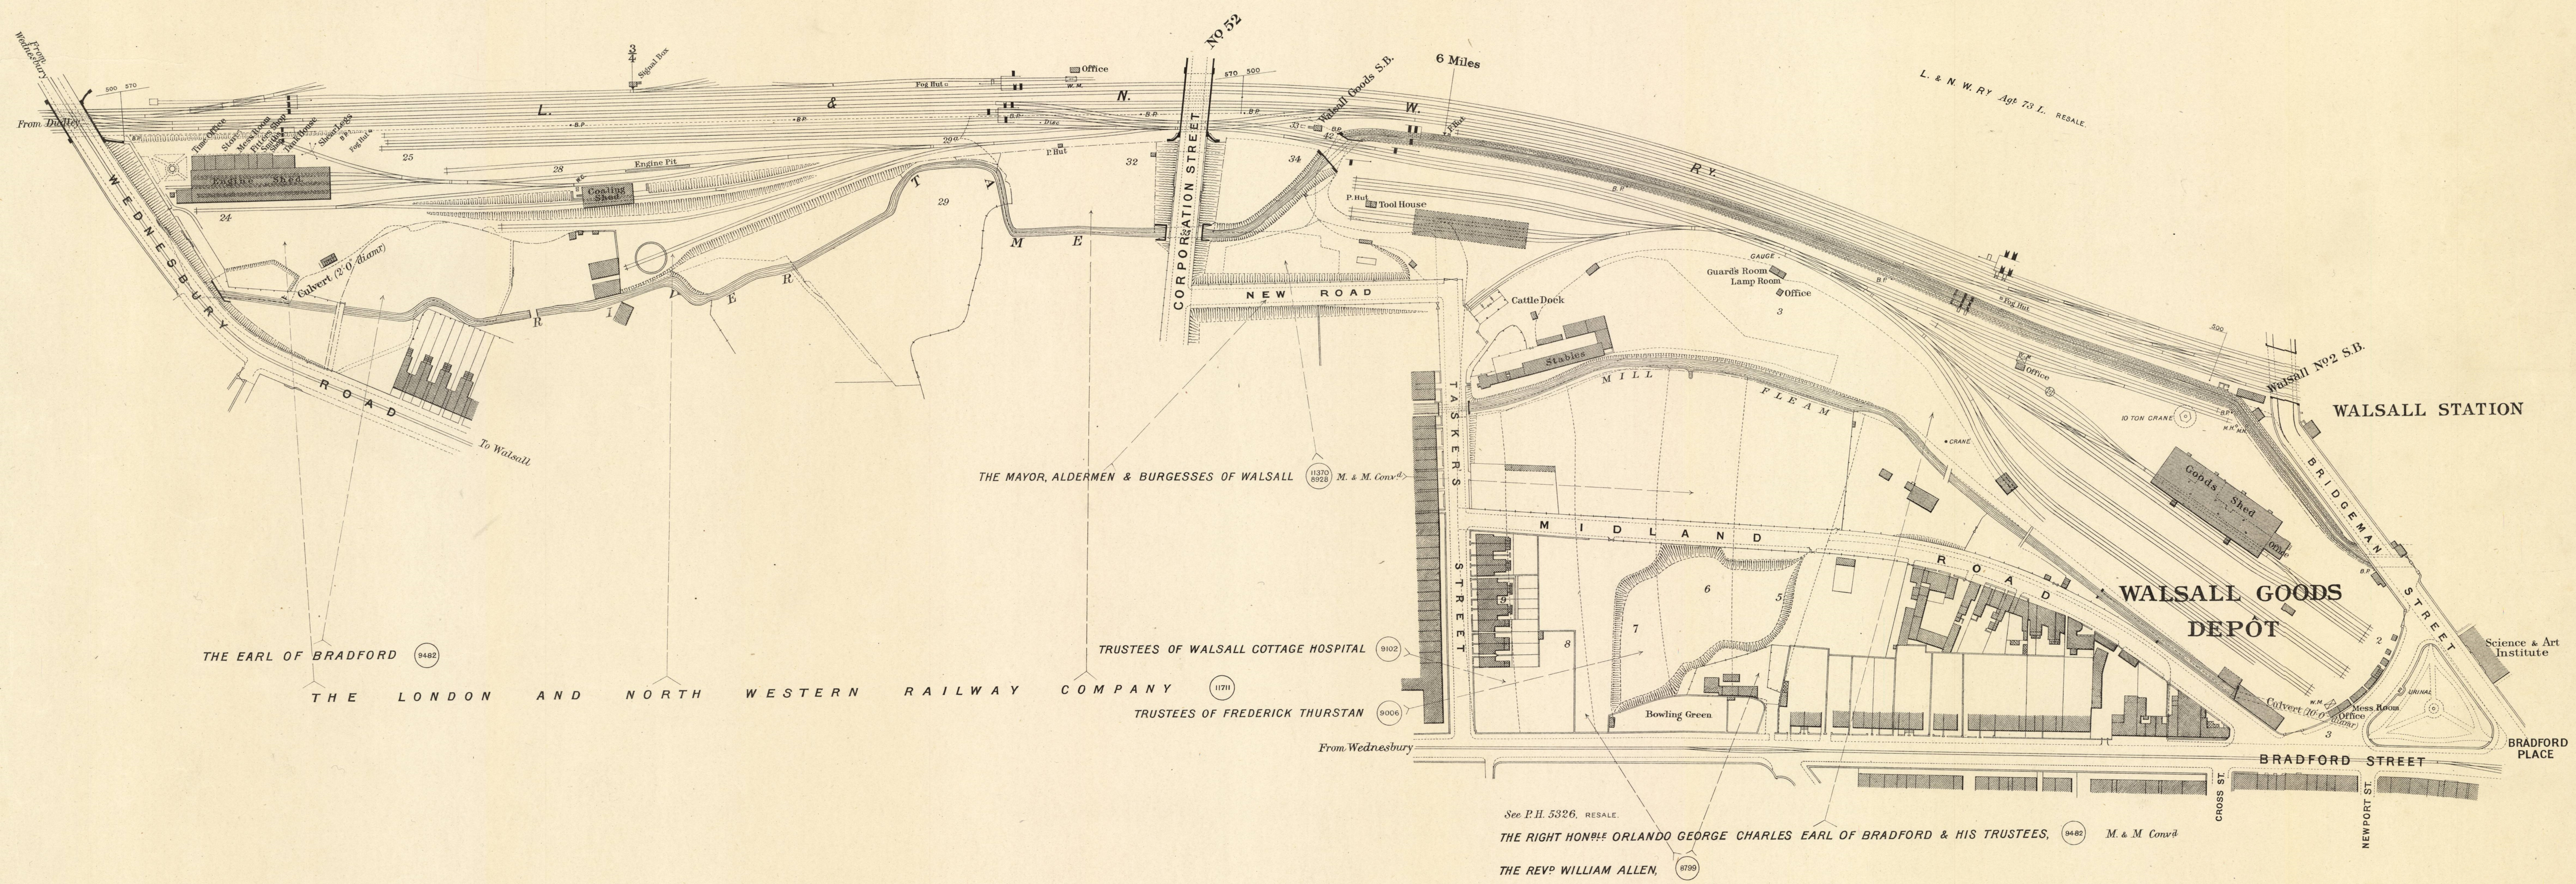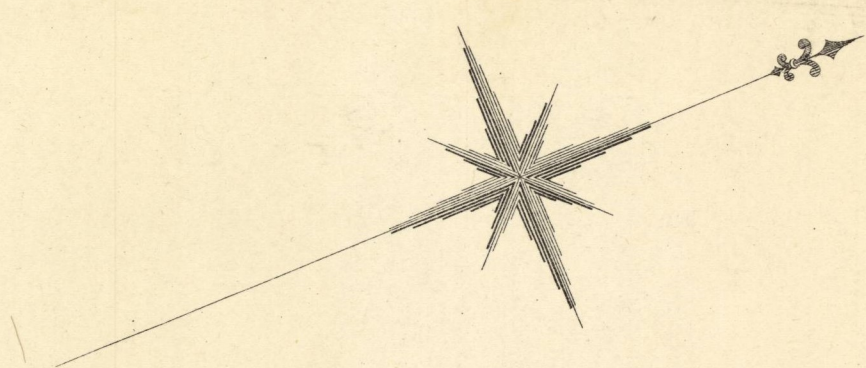

THE EARL OF BRADFORD (9482)

THE LONDON AND NORTH WESTERN RAILWAY COMPANY (1171)

THE MAYOR, ALDERMEN & BURGESSES OF WALSALL (11370 8928) M. & M. Conv^d

TRUSTEES OF WALSALL COTTAGE HOSPITAL (9102)


TRUSTEES OF FREDERICK THURSTAN (9006)

See P.H. 5326, RESALE.

THE RIGHT HON^{ble} ORLANDO GEORGE CHARLES EARL OF BRADFORD & HIS TRUSTEES, (9482) M. & M. Conv^d

THE REV^d WILLIAM ALLEN, (8790)

Scale, 2 Chains to an Inch.

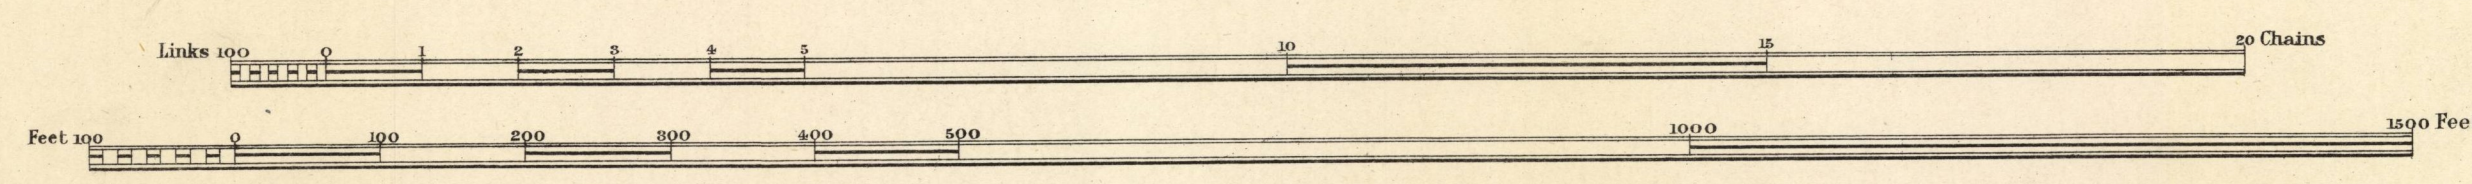

Estate Agent's Office,
Midland Railway,
Derby.

1971-397/236.11