


MIDLAND RAILWAY. ASHCHURCH AND EVESHAM BRANCH LAND PLAN.

Surveyed by
P. L. McCallum,
Estate Agent,
DERBY.
1905

Reference.

SIGNALS, &c. The Signals are shown as they appear to view

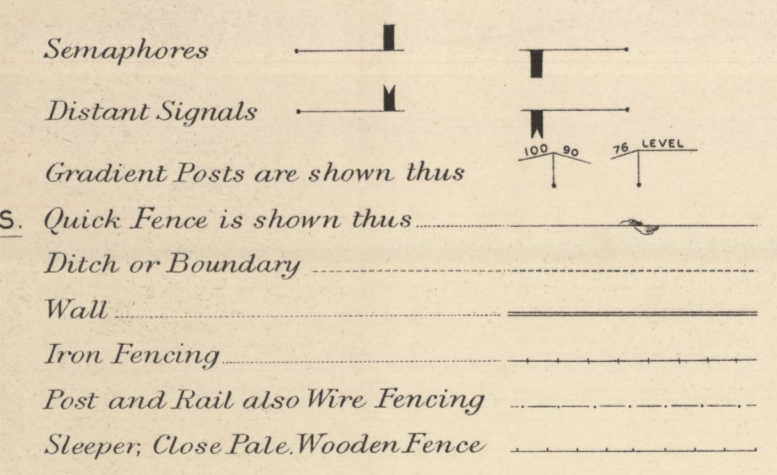

Titles of Acts.

The Midland Railway (New Lines)	- - -	Act 1861—24 & 25 Vict.	Royal Assent 7th June, 1861.
Do.	(New Lines and Additional Powers)	Act 1863—26 & 27 Vict.	Do. 21st July, 1863.

COLOURING. The Company's FREEHOLD Property is shown by RED Colour

Do. LEASEHOLD do. RED EDGE ONLY

Property owned JOINTLY with other Companies GREEN Colour

Do. over or through which the Company has an EASEMENT is shown by RED dotted lines.

Do. over or through which the Company has granted an EASEMENT is shown by PURPLE dotted lines.

Do. granted on LEASE by the Company by RED Full lines.

Do. SOLD or otherwise disposed of by the Company is shown by PURPLE colour.


MINERALS specially purchased by the Company shown by BLUE Full lines.

Do. SOLD or otherwise disposed of by the Company shown by PURPLE Full lines.


NOTE.— Vendors' Names are written in block as VENDOR. The figures within the circle after the names of the Vendors refer to the numbers on the deeds relating to the purchases &c. (1214) The slanting figures as 20 refer to Parliamentary numbers (Original Act) Do. within a triangle as 20, are the Parliamentary numbers referring to subsequent Acts.

C O U N T Y O F G L O U C E S T E R

P A R I S H O F A S H C H U R C H


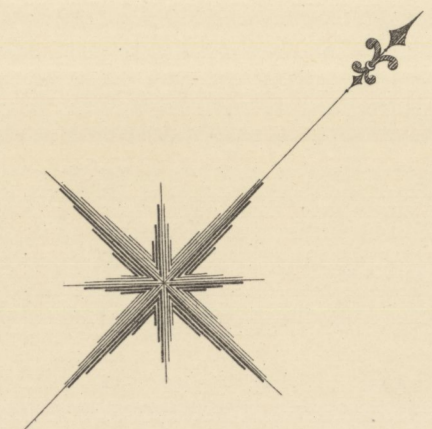


Scale, 2 Chains to an Inch.

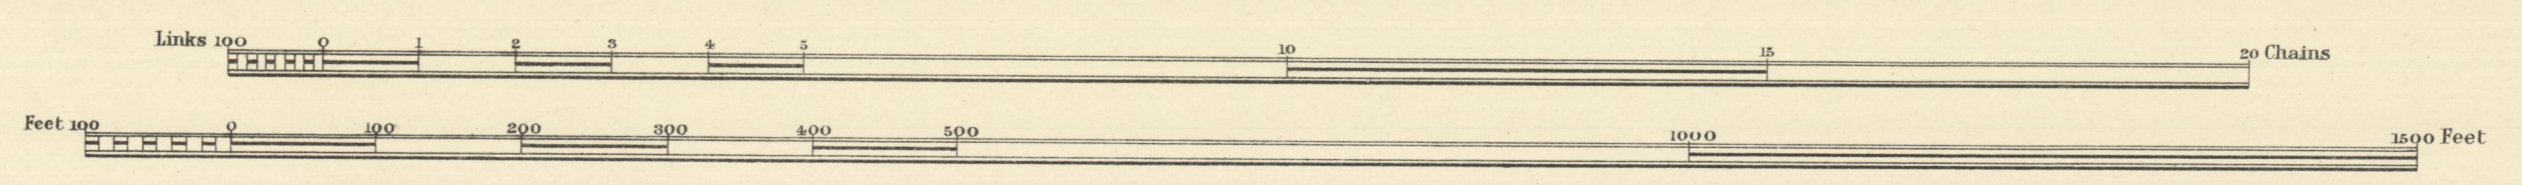


C O U N T Y O F G L O U C E S T E R

P A R I S H O F A S H C H U R C H

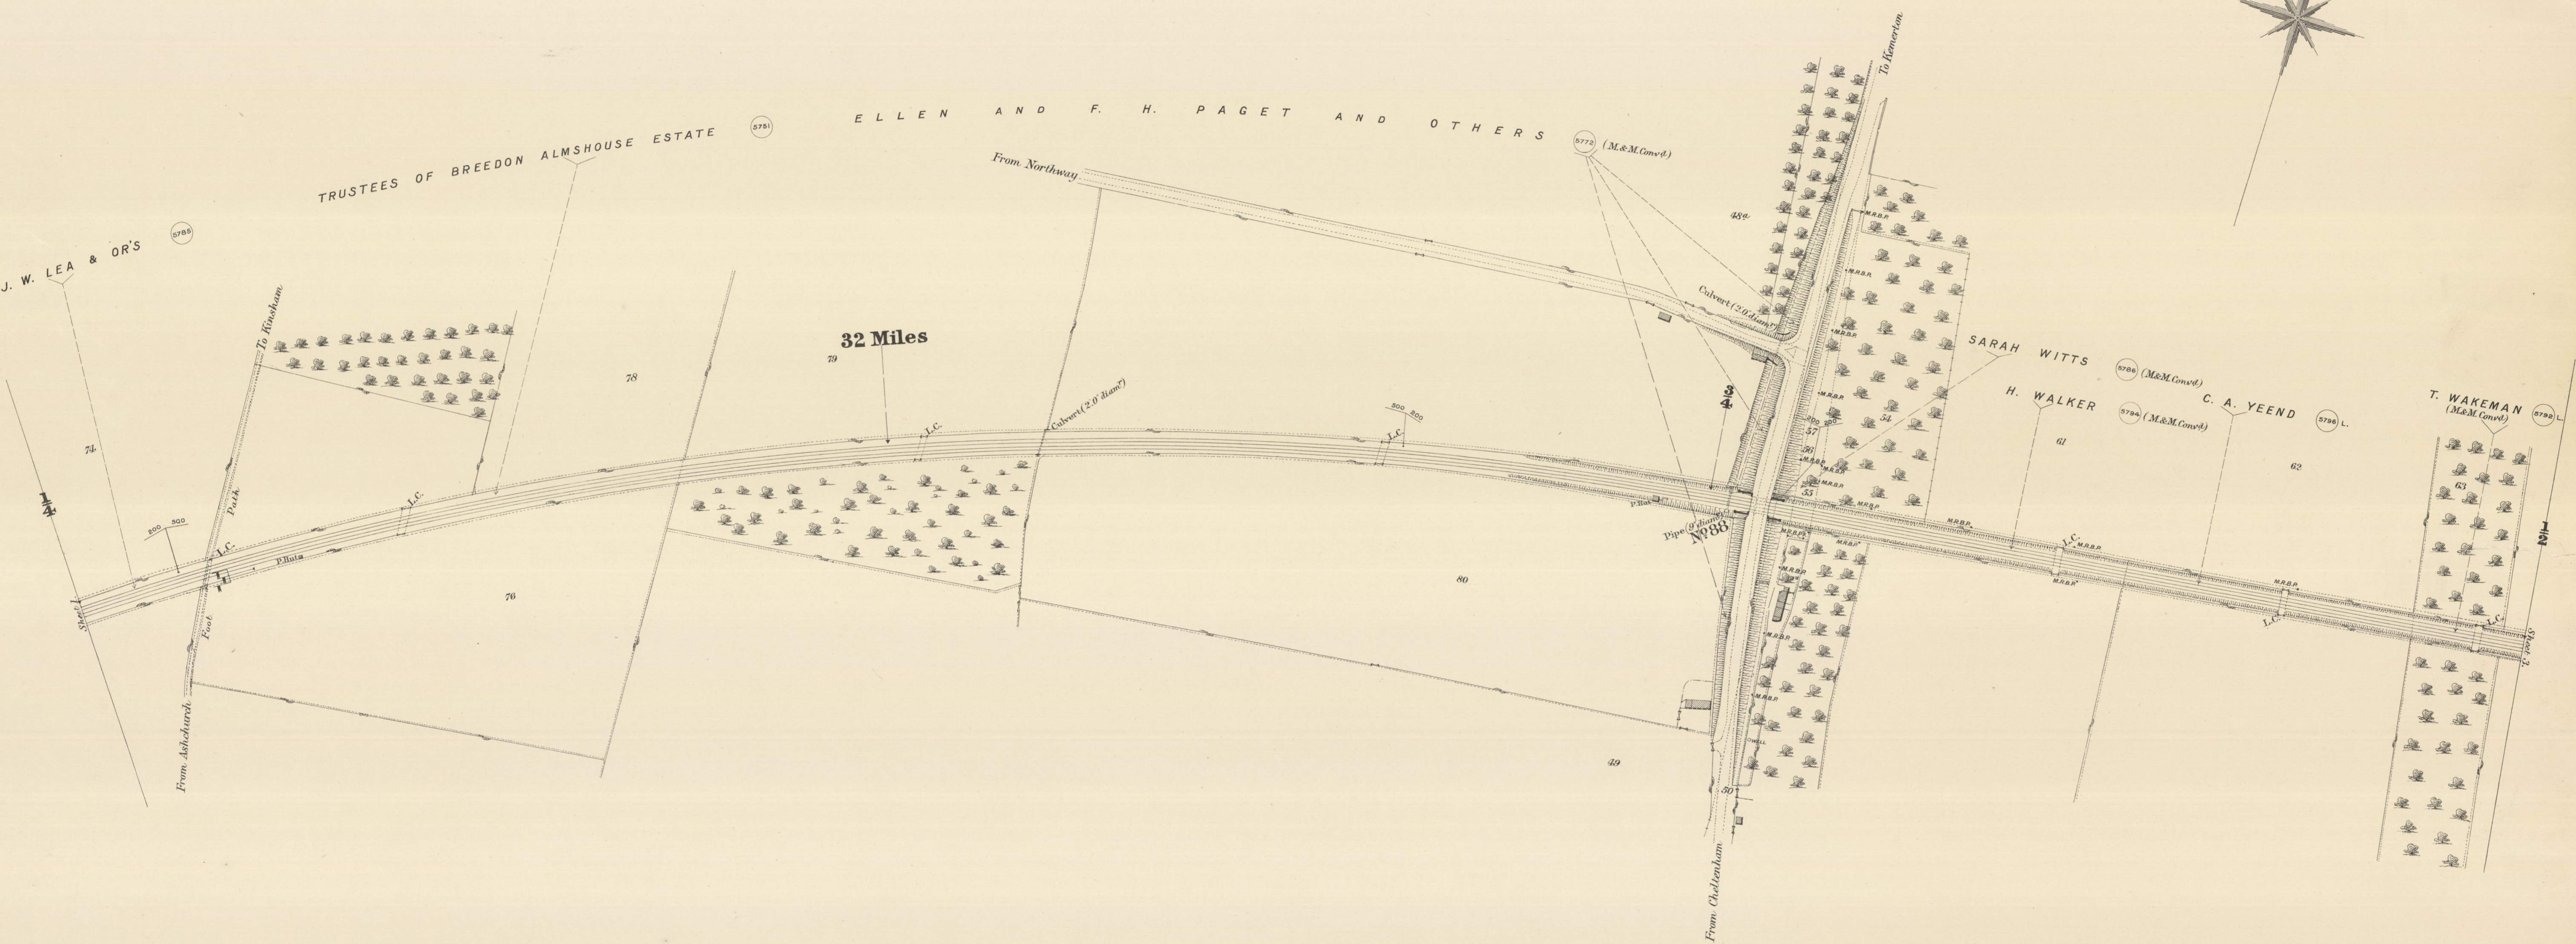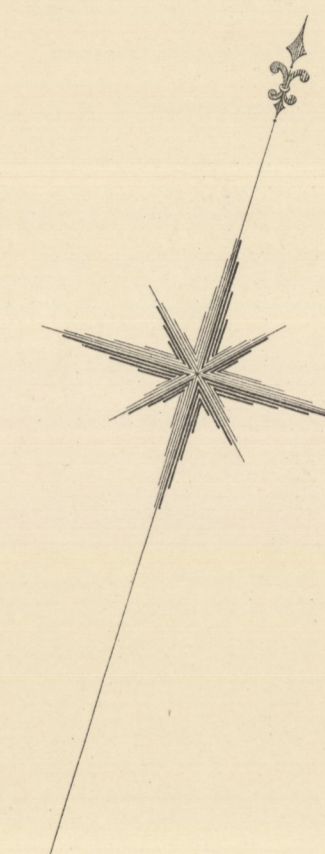


Scale, 2 Chains to an Inch.

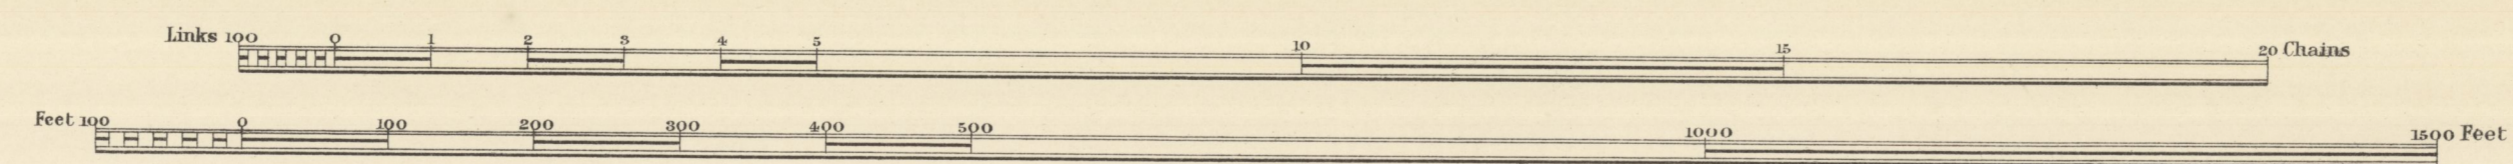


C O U N T Y O F G L O U C E S T E R


P A R I S H O F A S H C H U R C H

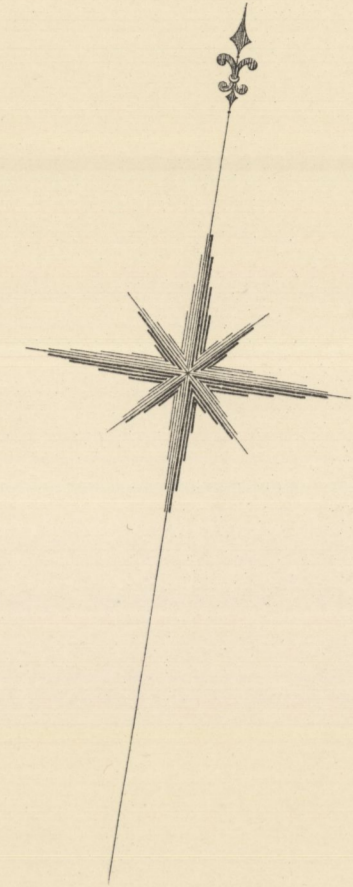

T. WAKEMAN (5792) (M. & M. Conv'd) L. REV P. C. N. WILLIAMS & WIFE (5783) (M. & M. Conv'd) C. A. YEEN D (5796) L. THOMAS WAKEMAN (5792) (M. & M. Conv'd) L. & F.

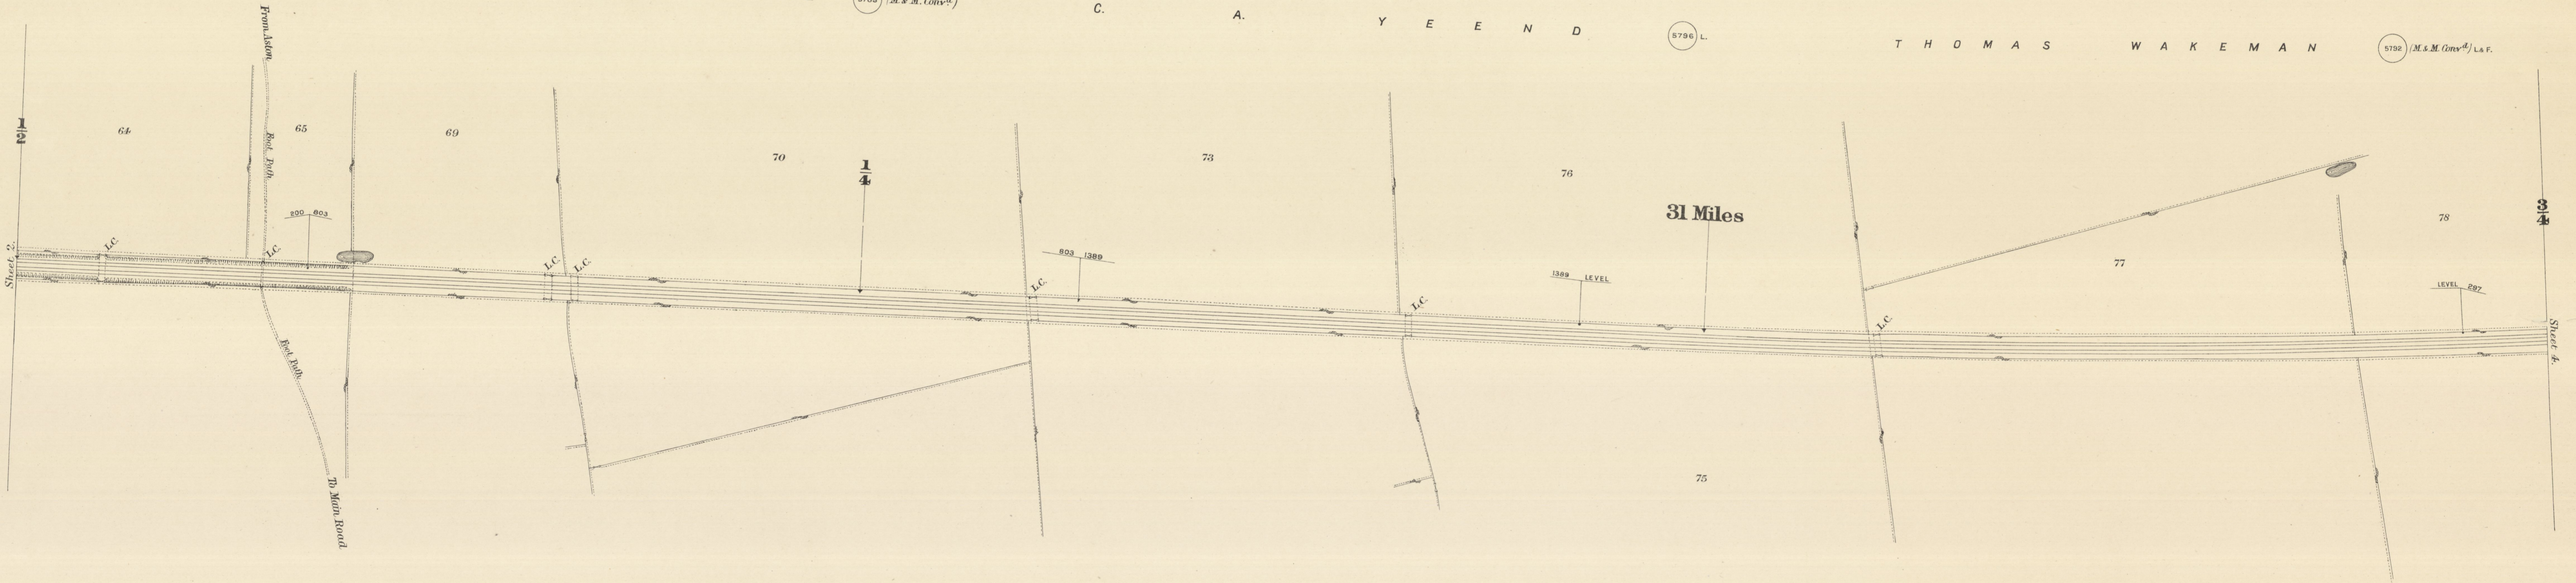



Scale, 2 Chains to an Inch.

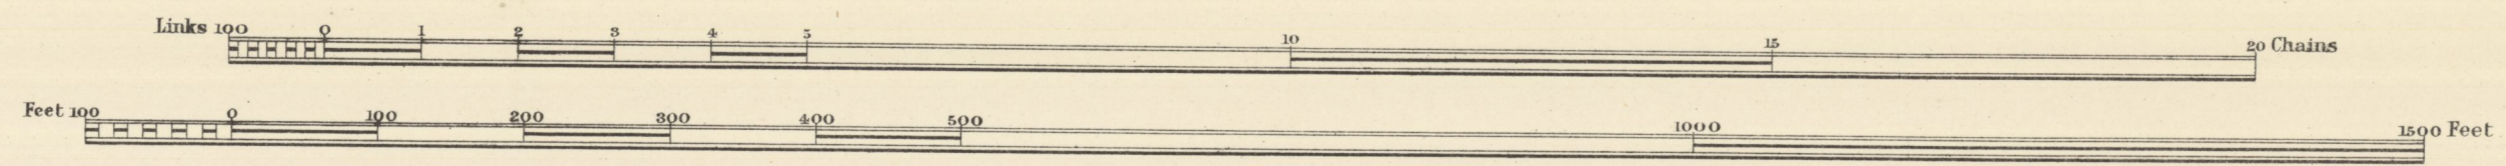

C O U N T Y O F G L O U C E S T E R

PARISH OF ASHCURCH

PARISH OF BECKFORD

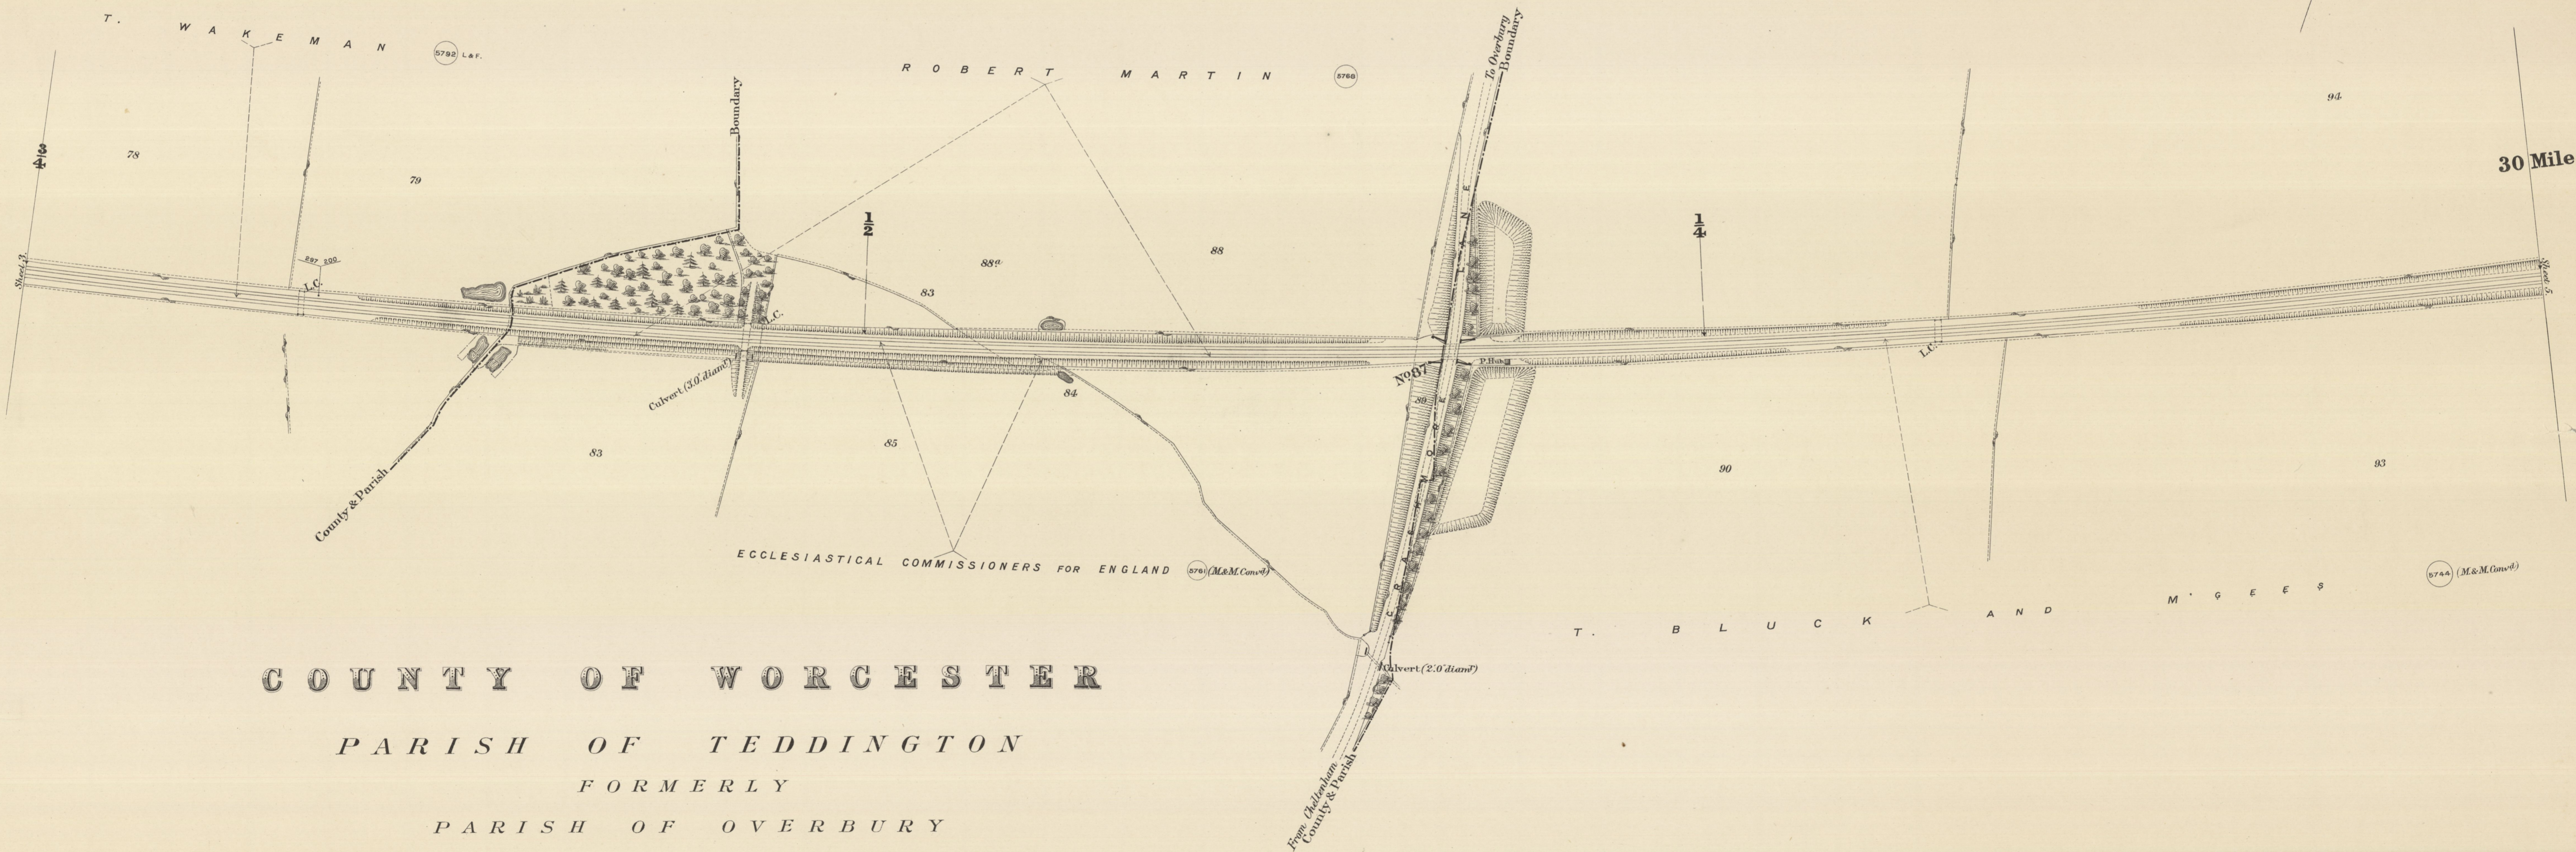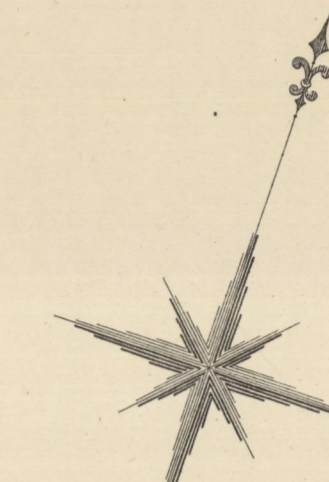


C O U N T Y O F W O R C E S T E R

PARISH OF TEDDINGTON

FORMERLY

PARISH OF OVERBURY


Scale, 2 Chains to an Inch.

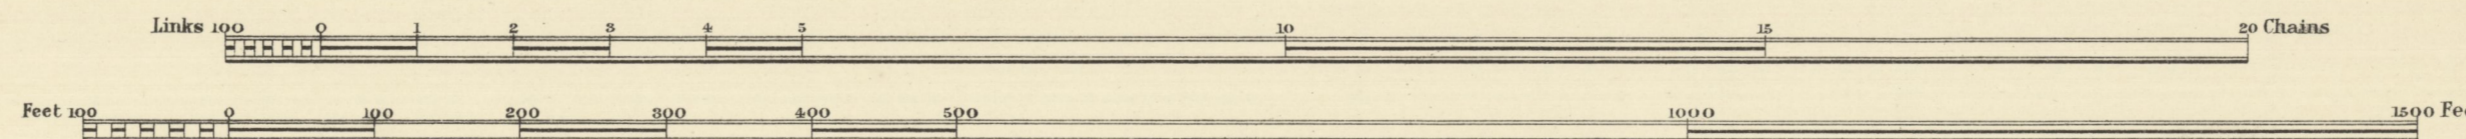


Estate Agent's Office,
Midland Railway,
Derby.

C O U N T Y O F G L O U C E S T E R


P A R I S H O F B E C K F O R D

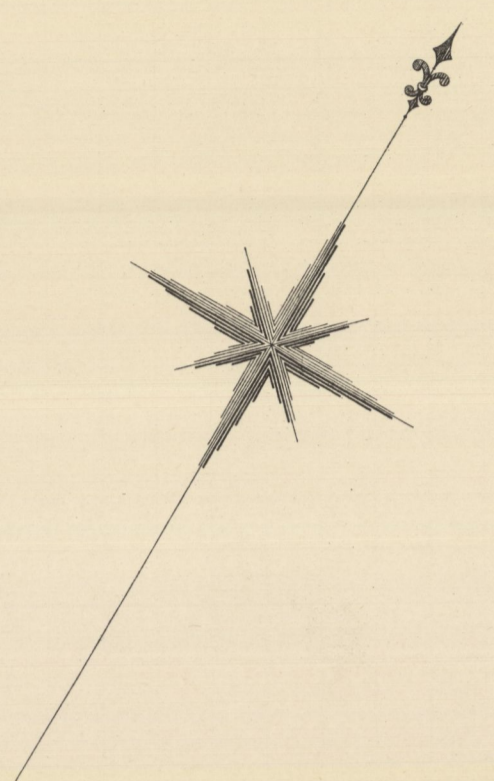

30 Miles

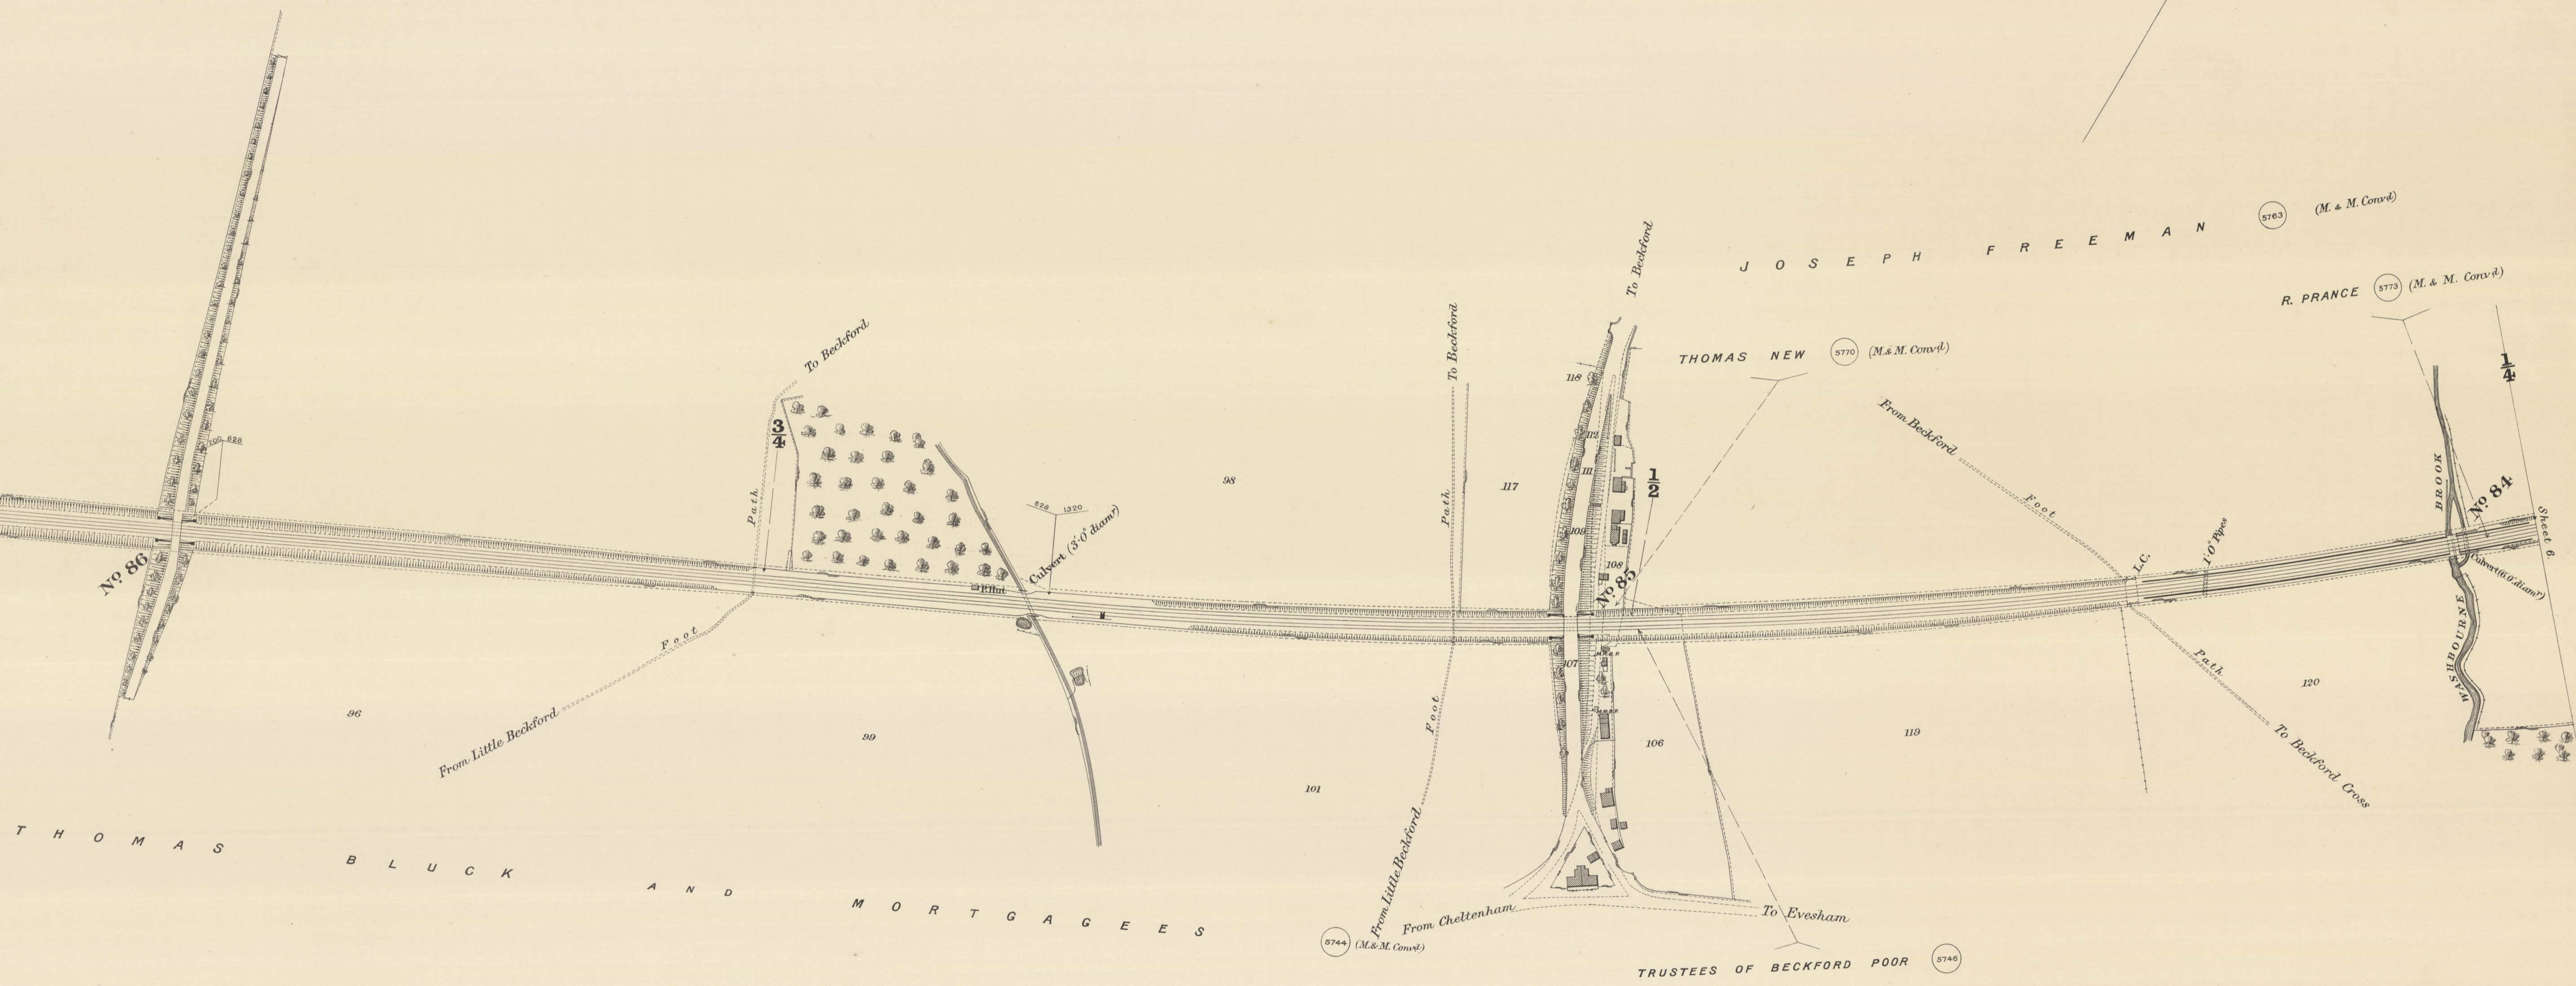


Scale, 2 Chains to an Inch.

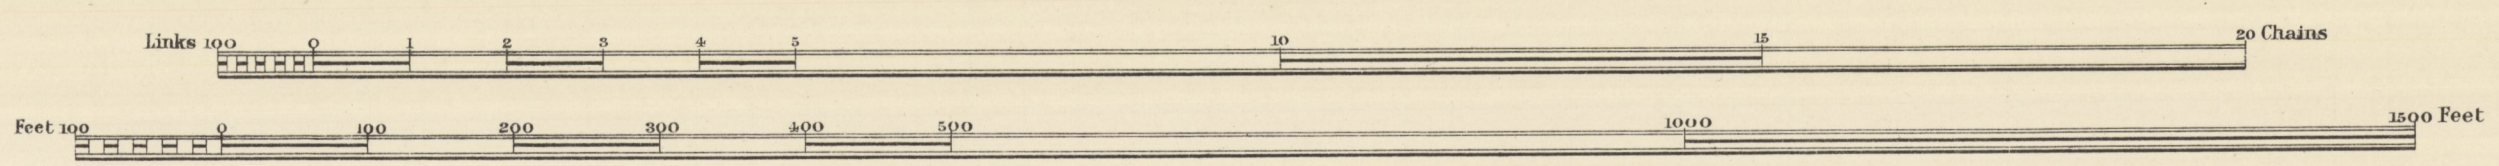


Estate Agent's Office,
Midland Railway,
Derby.

C O U N T Y O F G L O U C E S T E R


P A R I S H O F B E C K F O R D

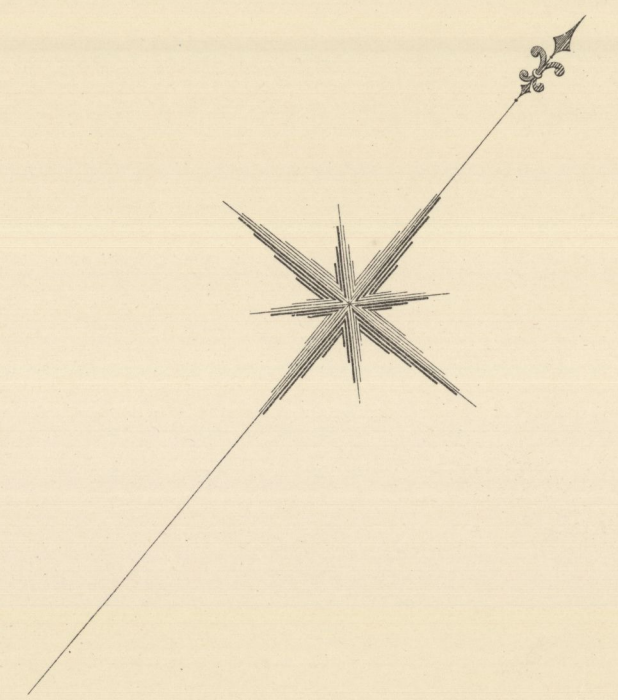

J O H N W O O D W A R D A N D M G E E S 5793 G. F. F R A N K L I N A N D O T H E R S 5792 (M. & M. Conv'd)

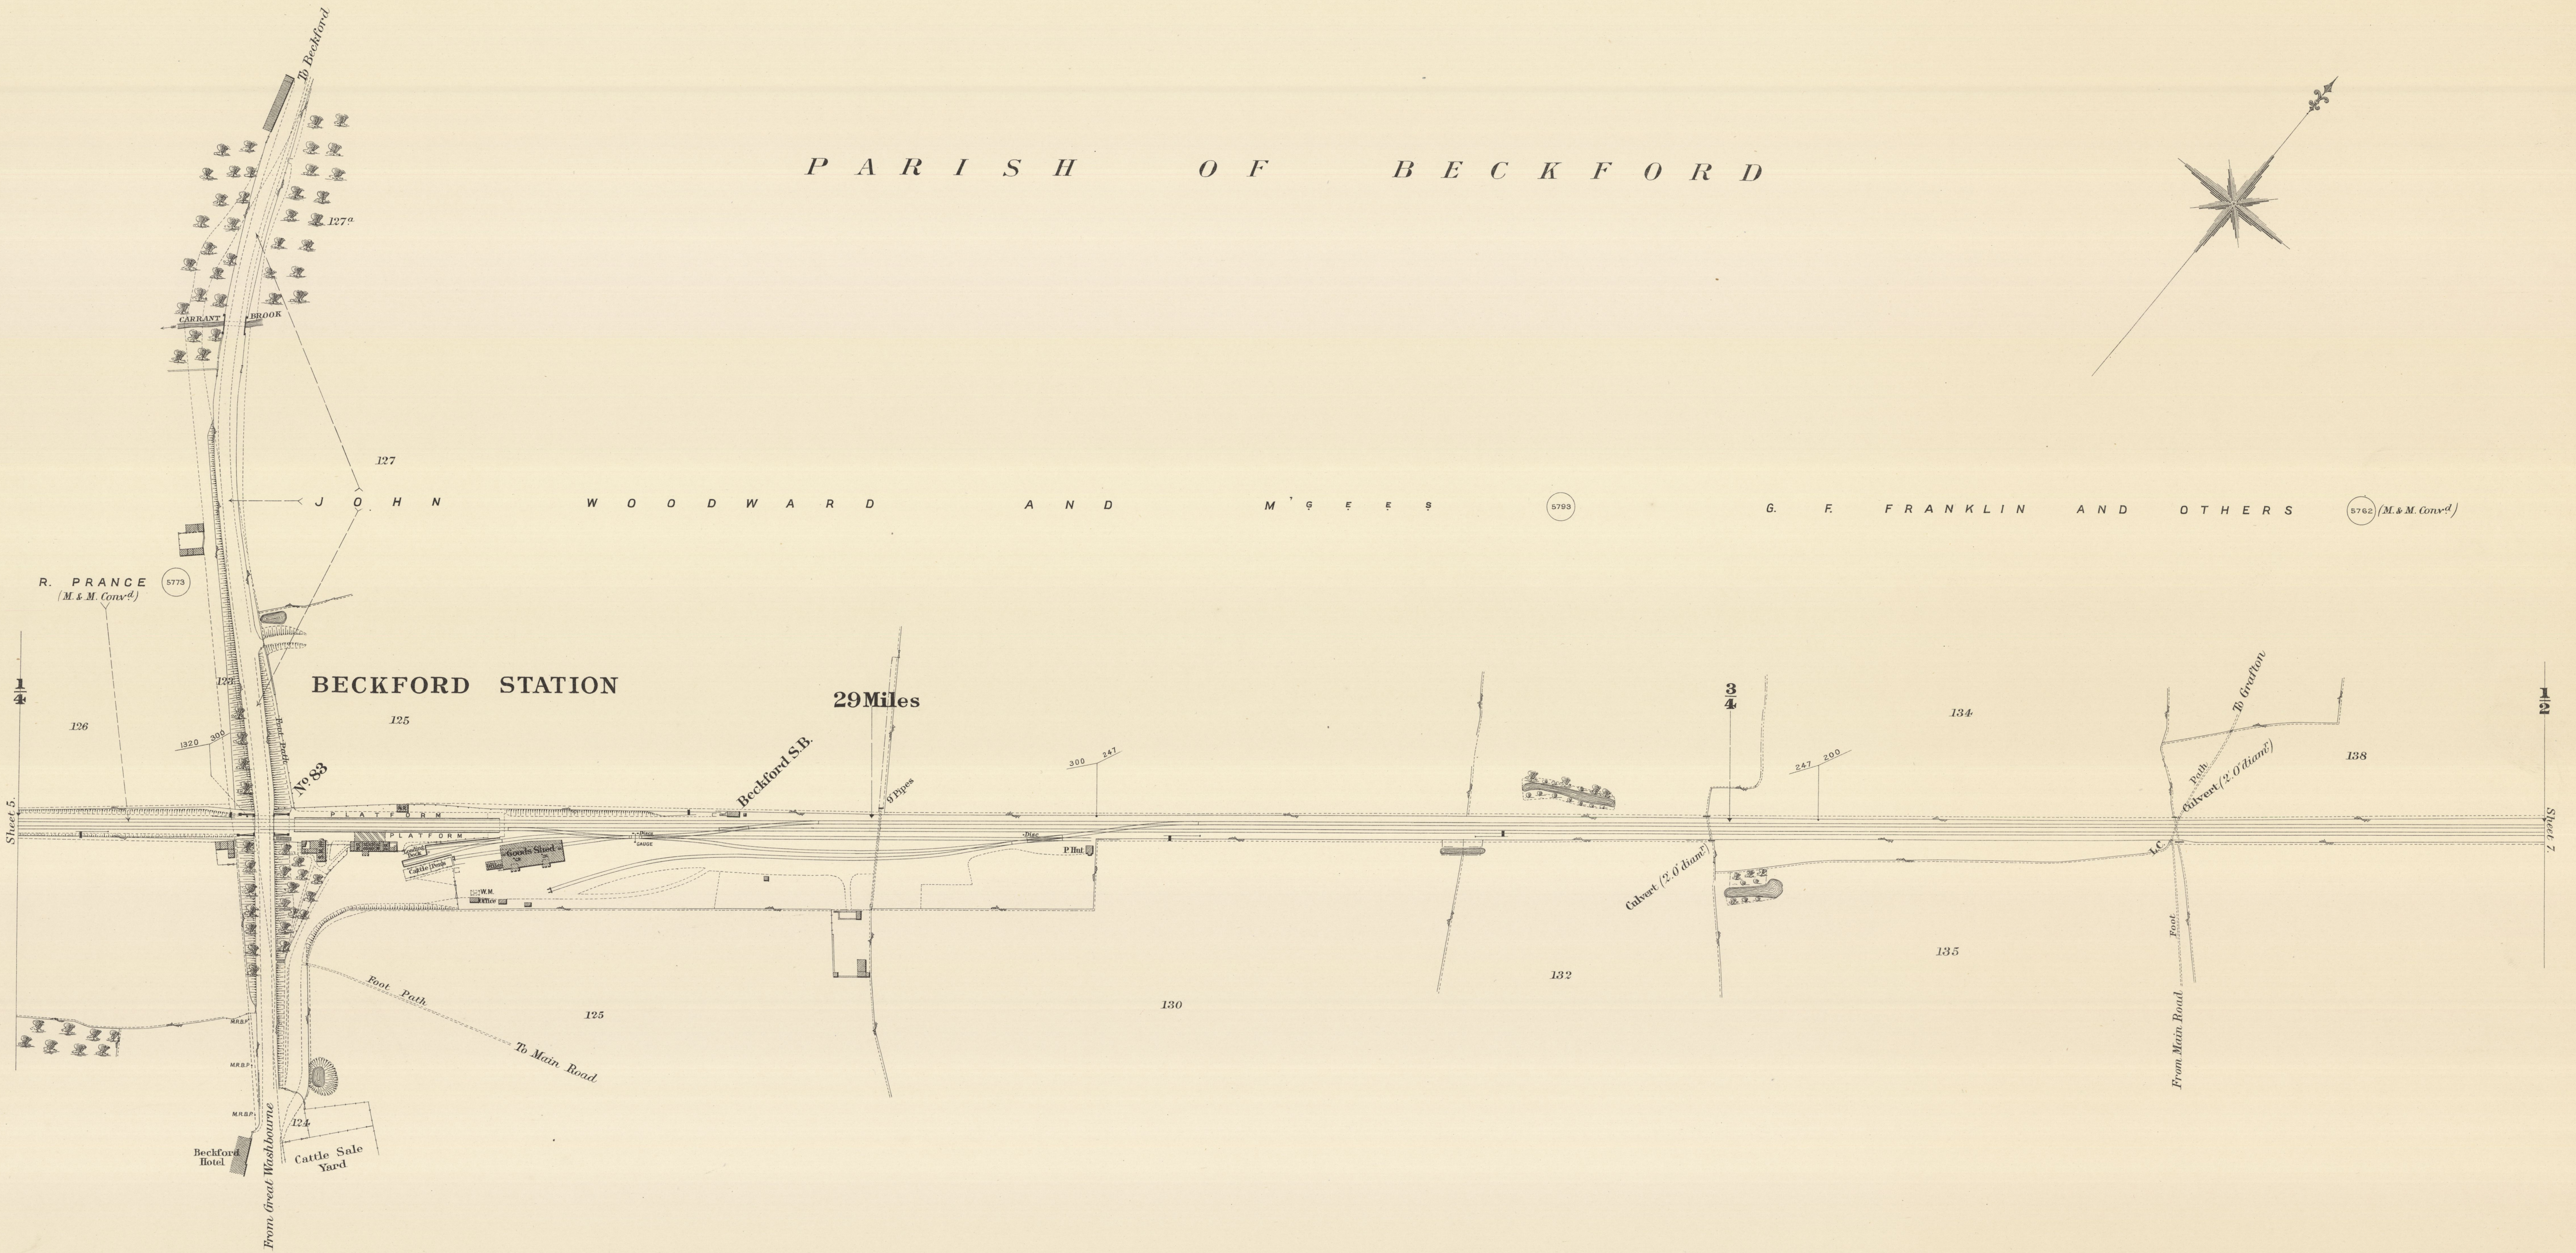


Scale. 2 Chains to an Inch.

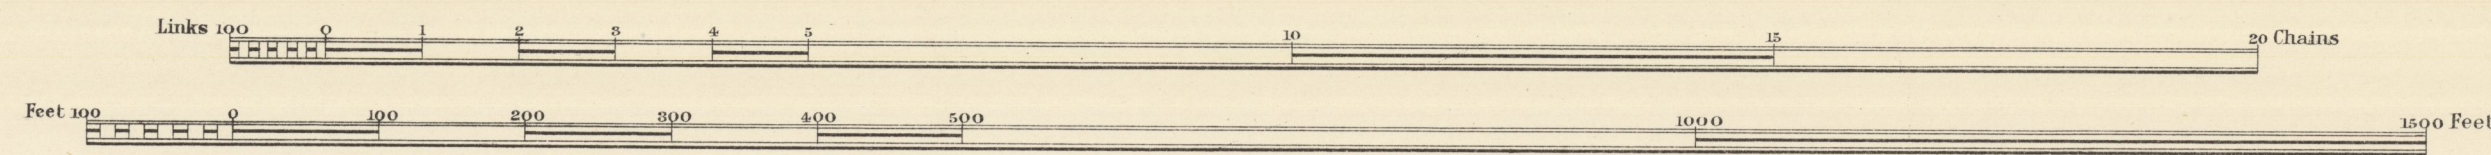


C O U N T Y O F G L O U C E S T E R

P A R I S H O F B E C K F O R D

P A R I S H O F A S H T O N U N D E R H I L L


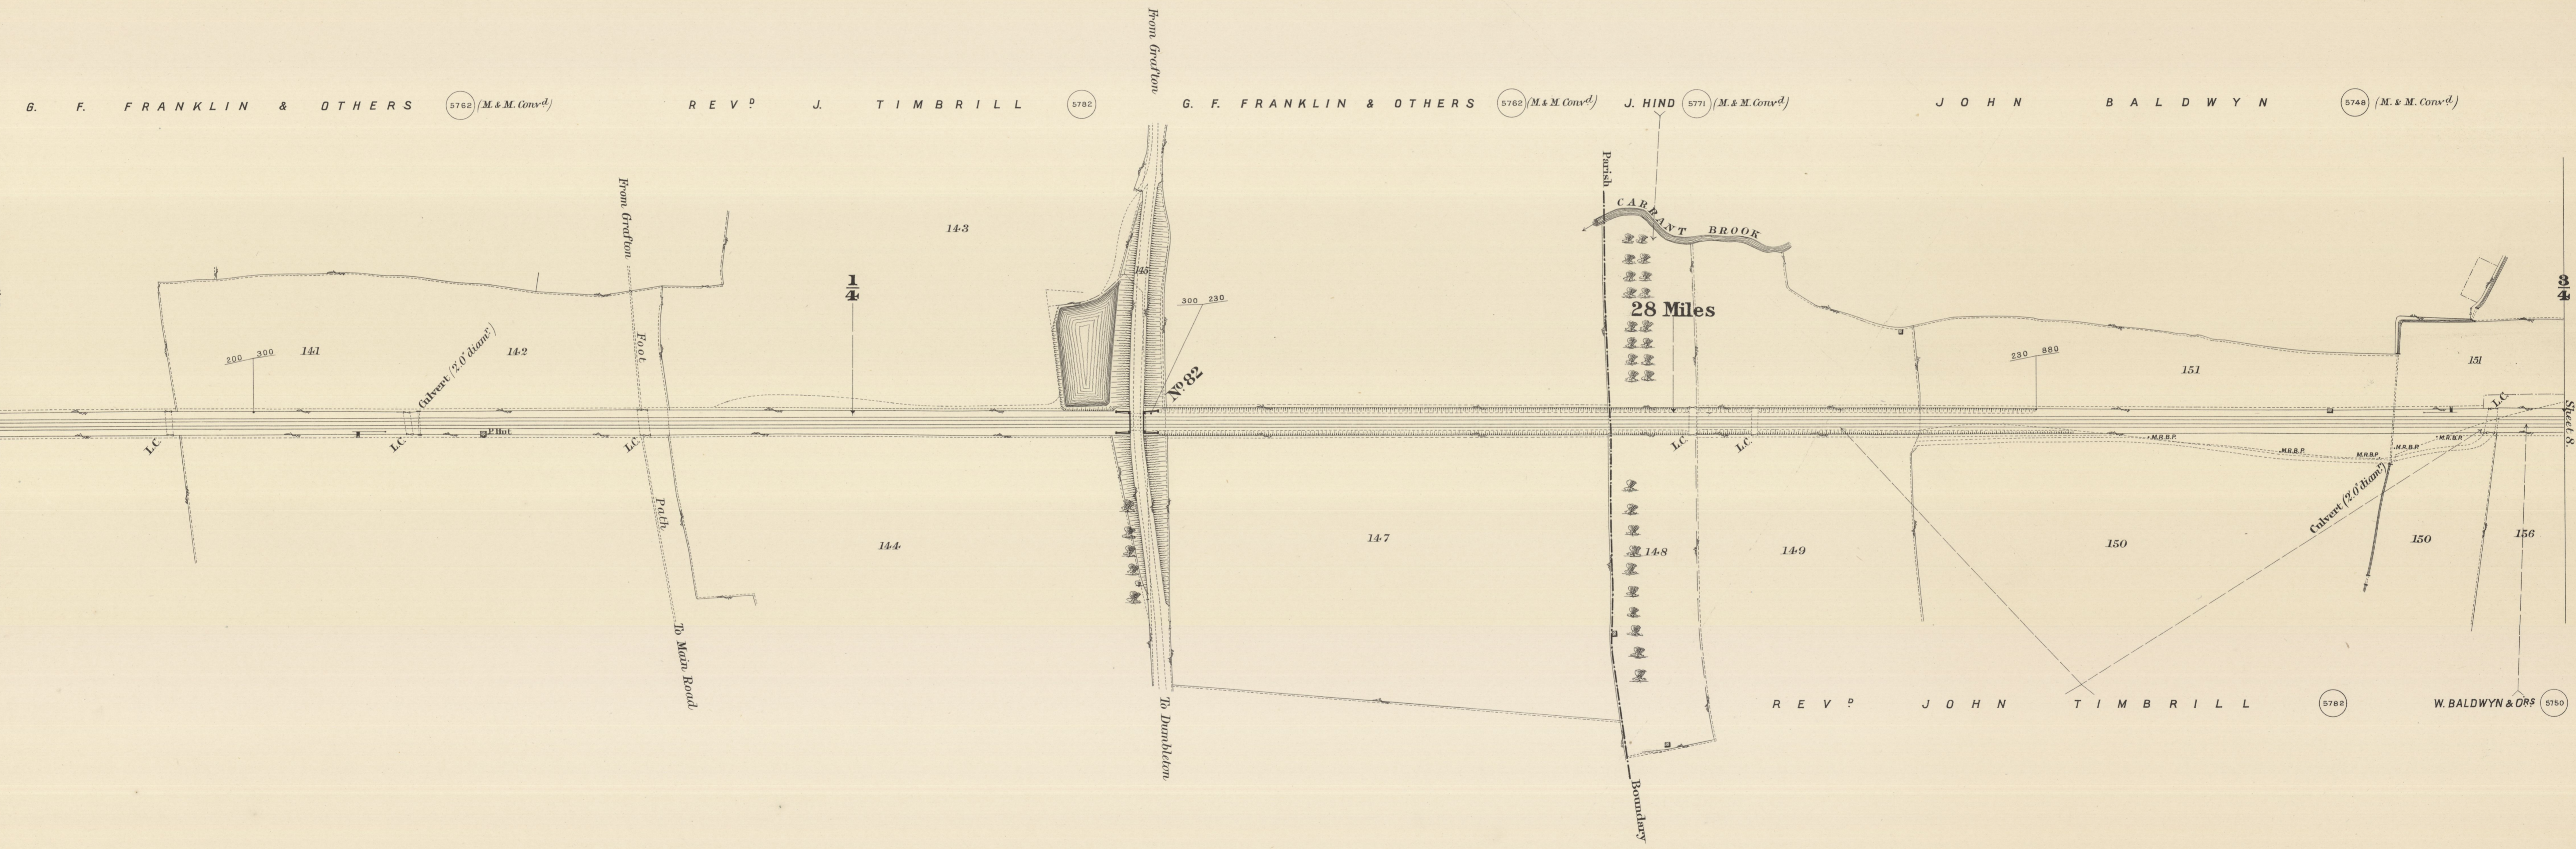


Scale. 2 Chains to an Inch.

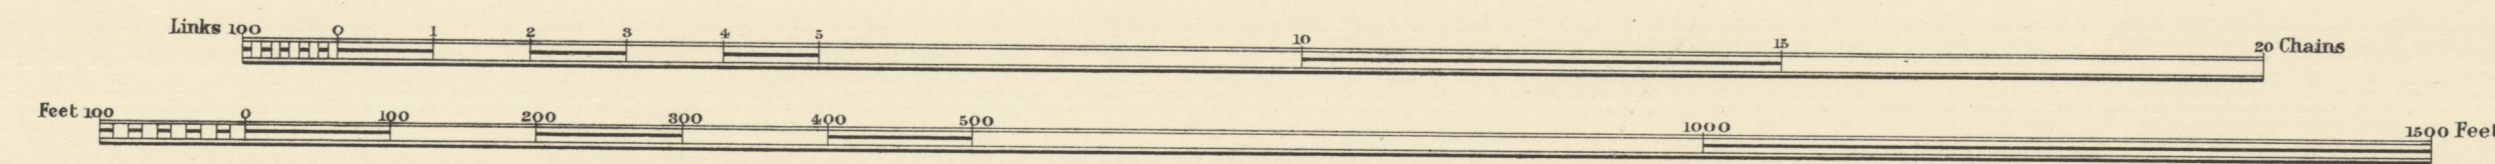


C O U N T Y O F G L O U C E S T E R

P A R I S H O F A S H T O N U N D E R H I L L

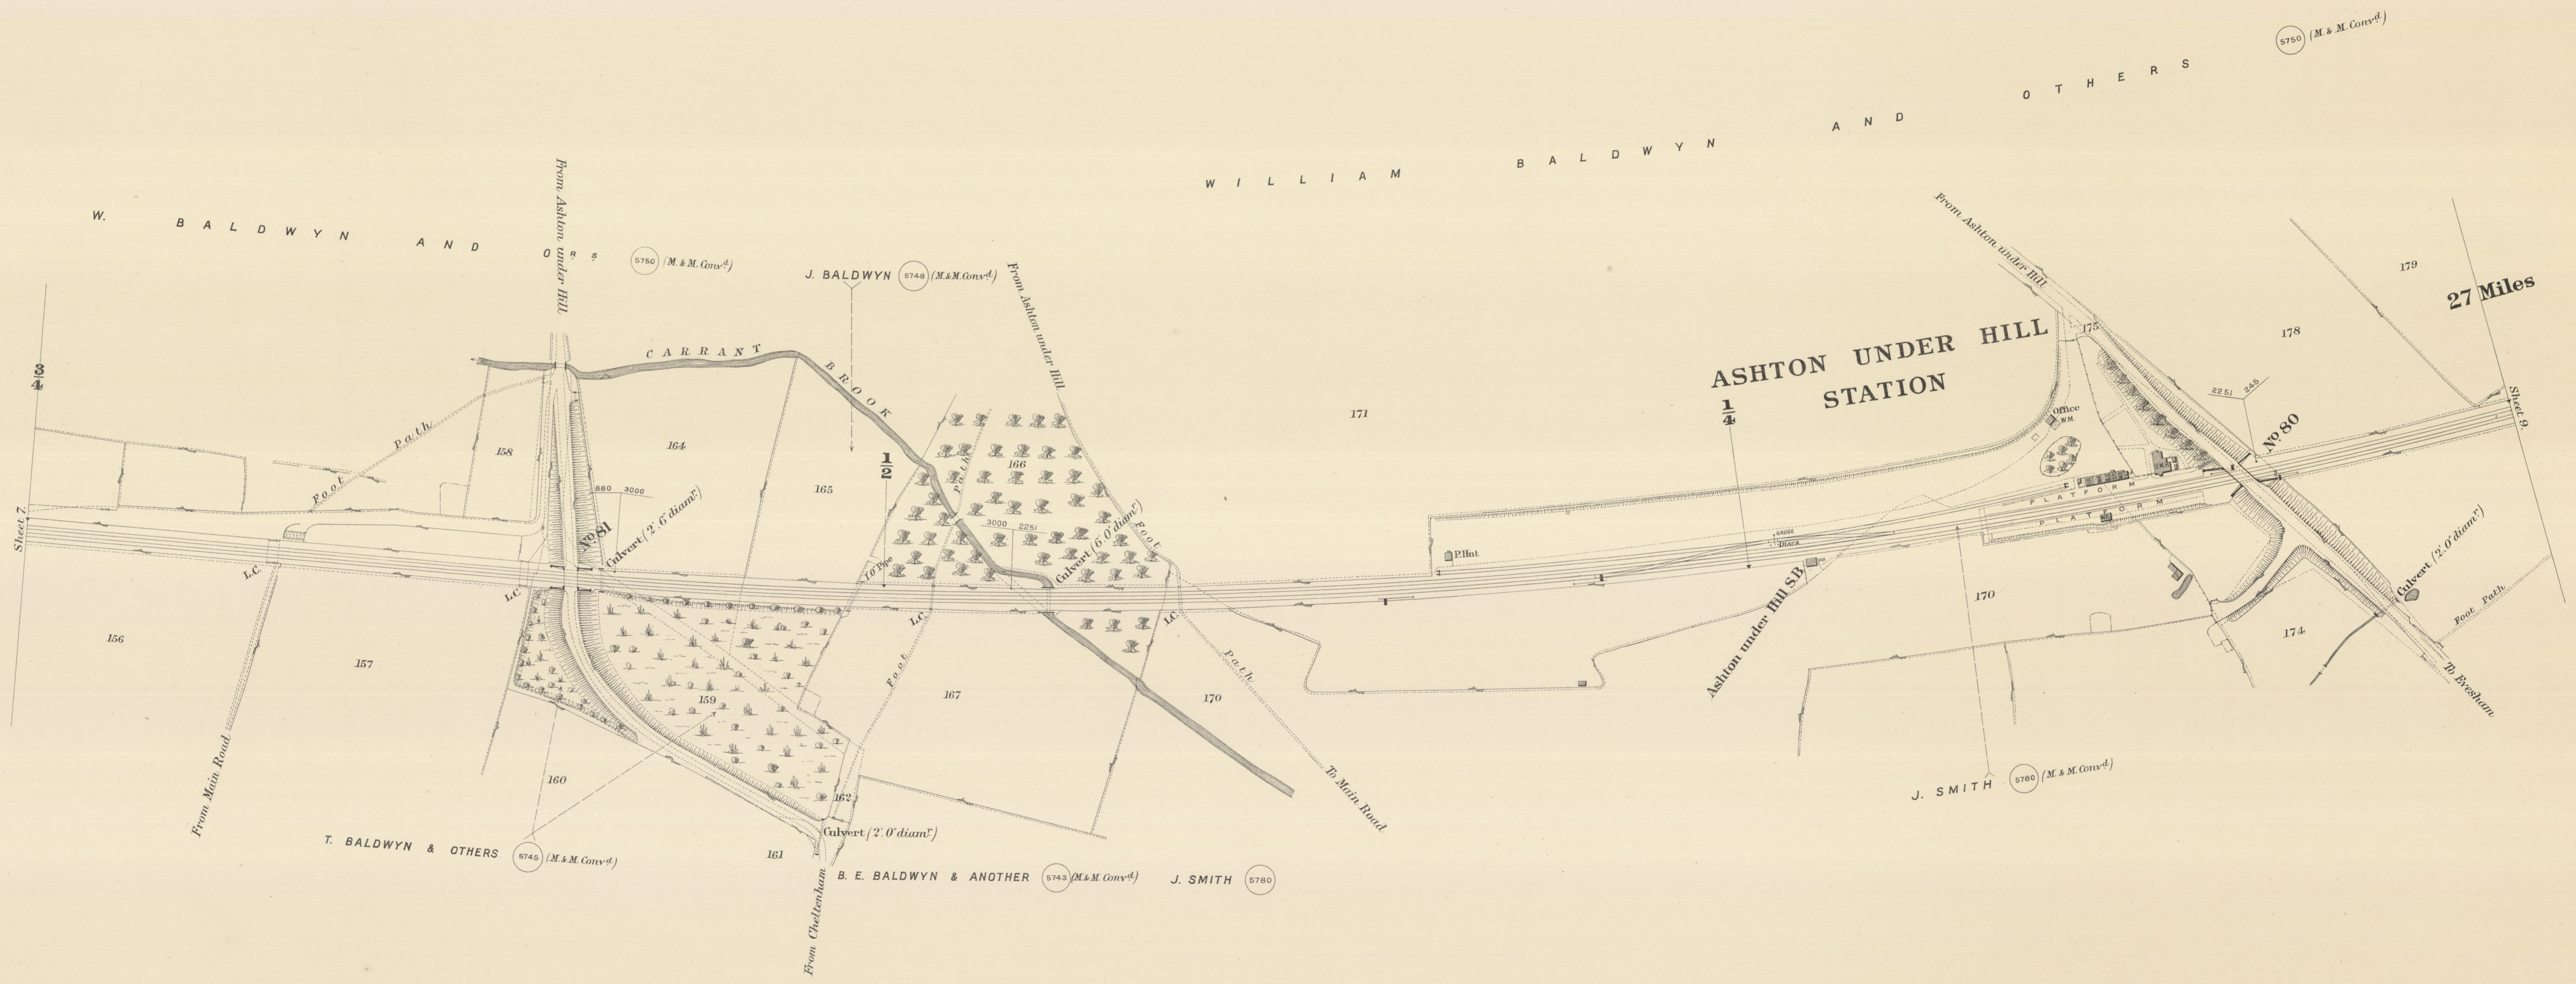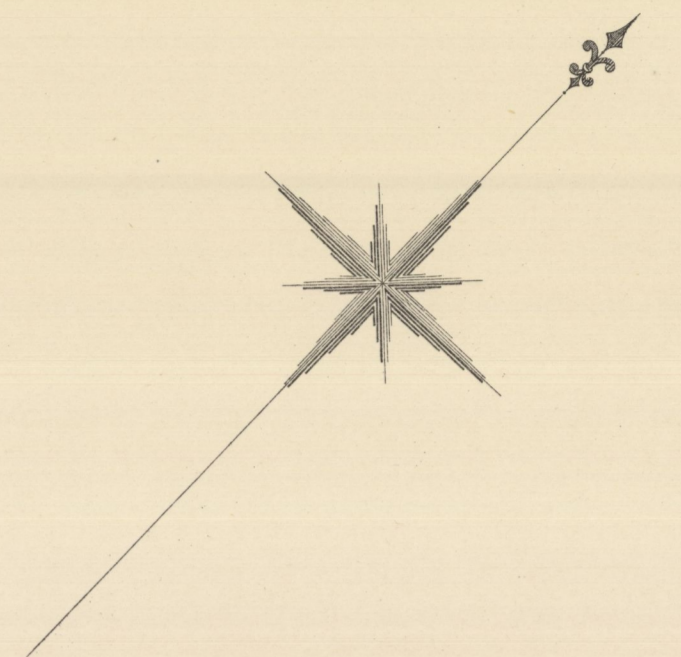



Scale, 2 Chains to an Inch.

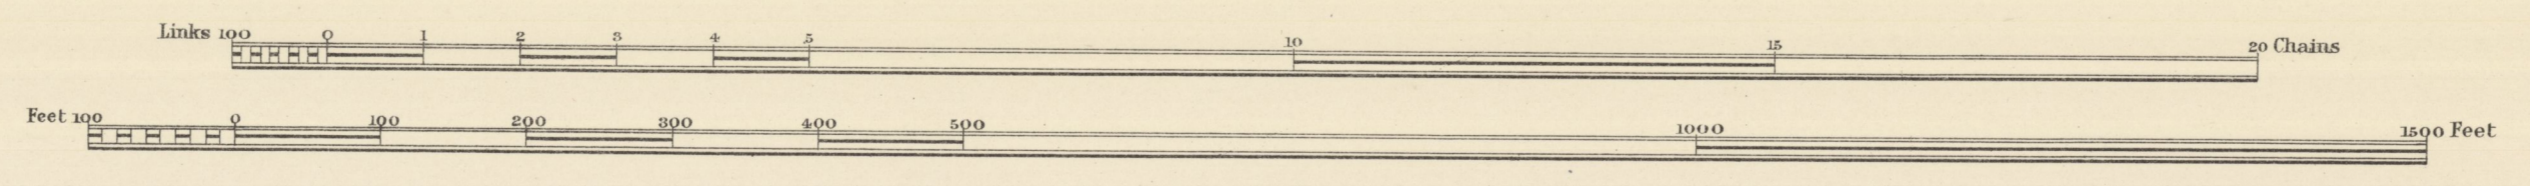

Estate Agent's Office,
Midland Railway,
Derby.


C O U N T Y O F G L O U C E S T E R

P A R I S H O F A S H T O N - U N D E R - H I L L

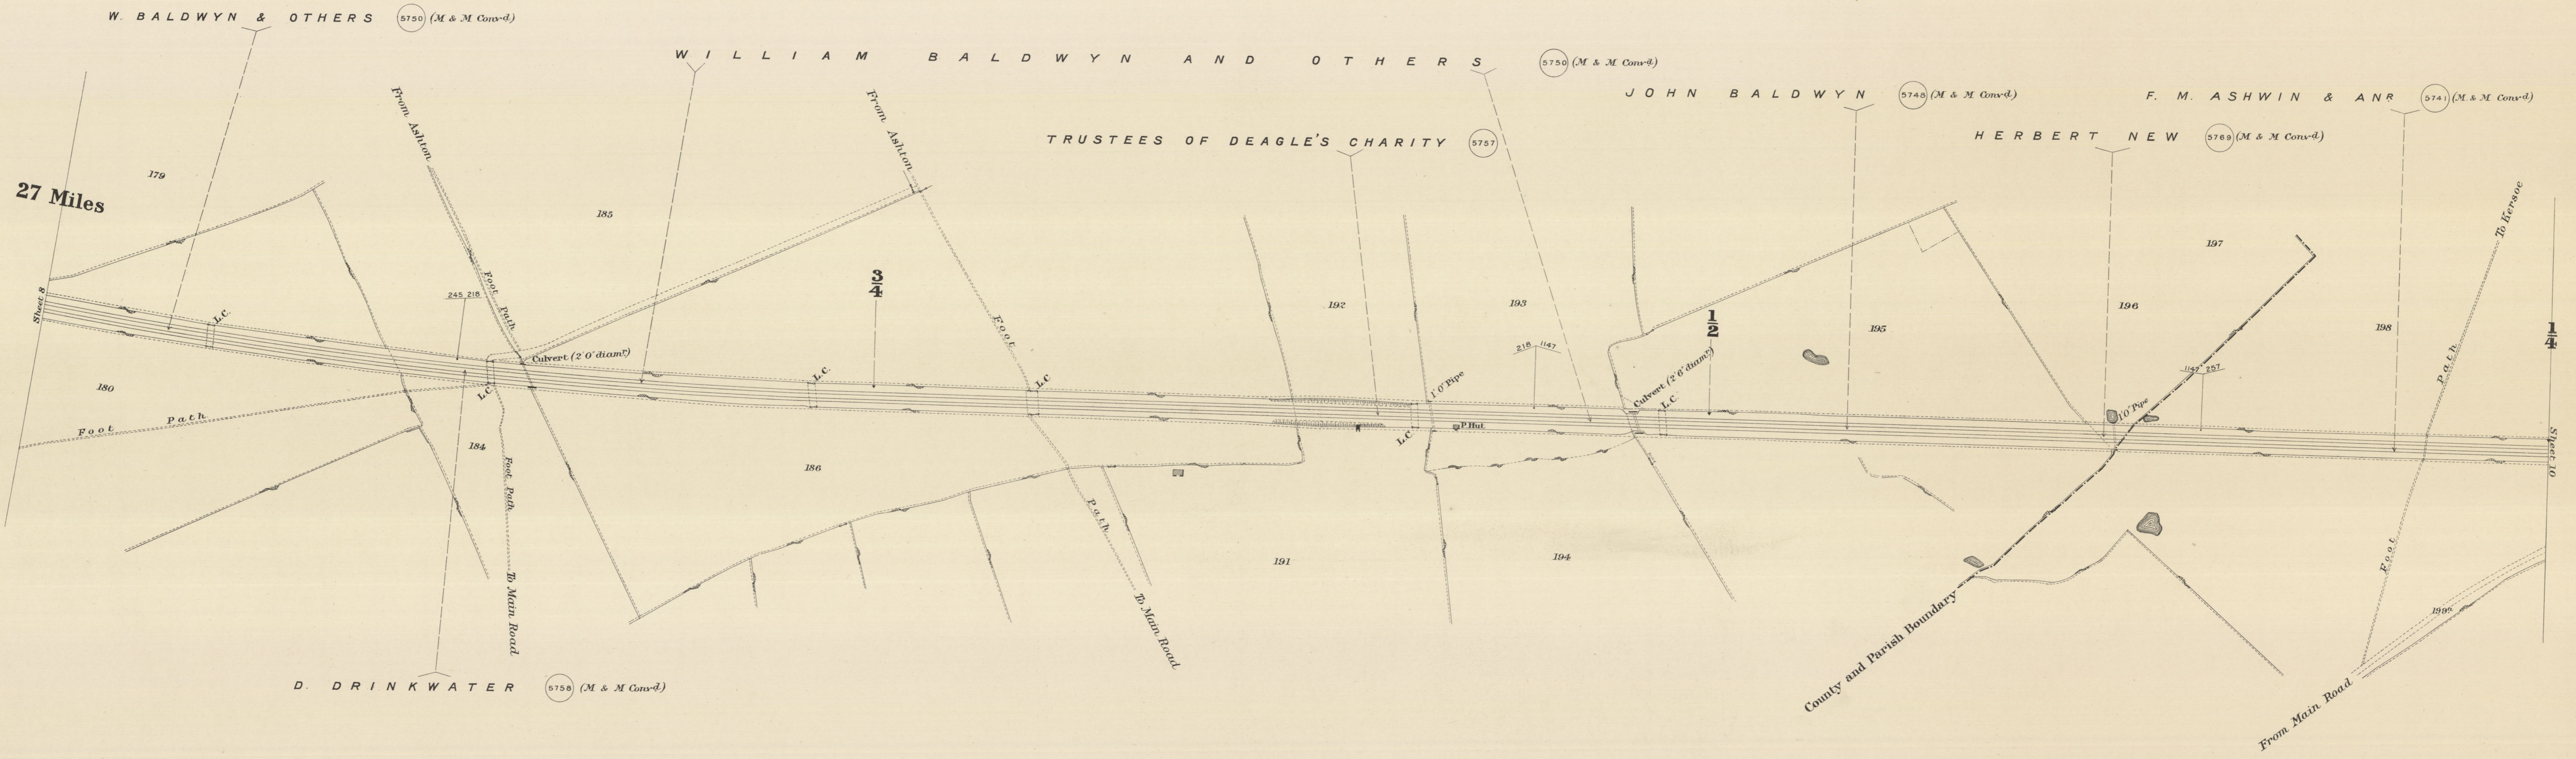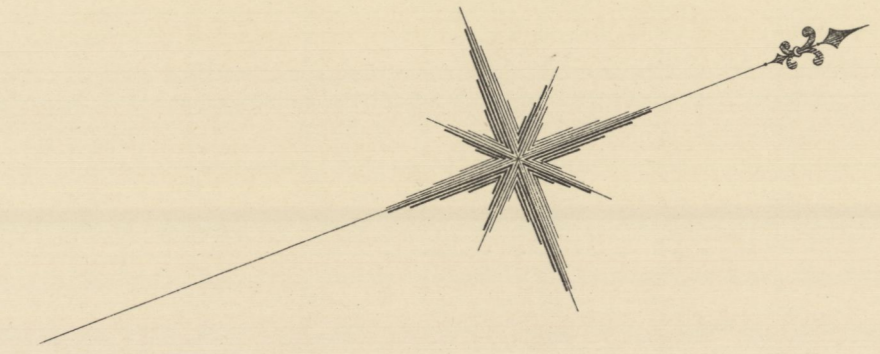

C O U N T Y O F W O R C E S T E R
P A R I S H O F S E D G E B E R R O W

Scale, 2 Chains to an Inch.

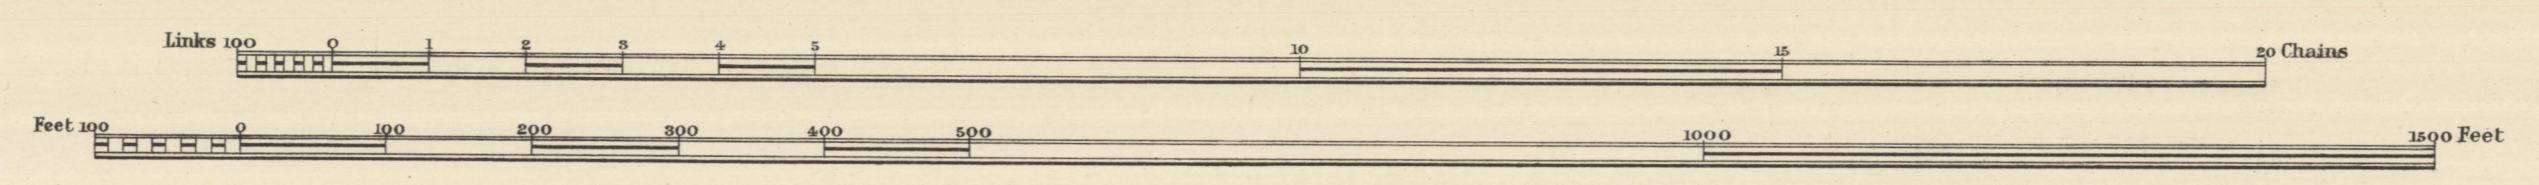


Estate Agents Office,
Midland Railway,
Derby.

C O U N T Y O F W O R C E S T E R


P A R I S H O F S E D G E B E R R O W

C O U N T Y O F G L O U C E S T E R
P A R I S H O F H I N T O N O N T H E G R E E N

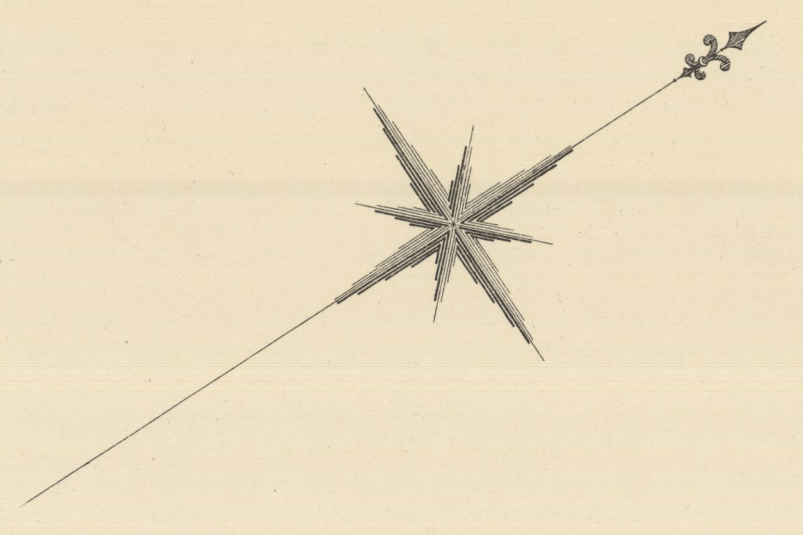

R E V E R E N D F R A N C I S H E N R Y B A R B E R


G. B U R D O N & W. C R E S W E L L

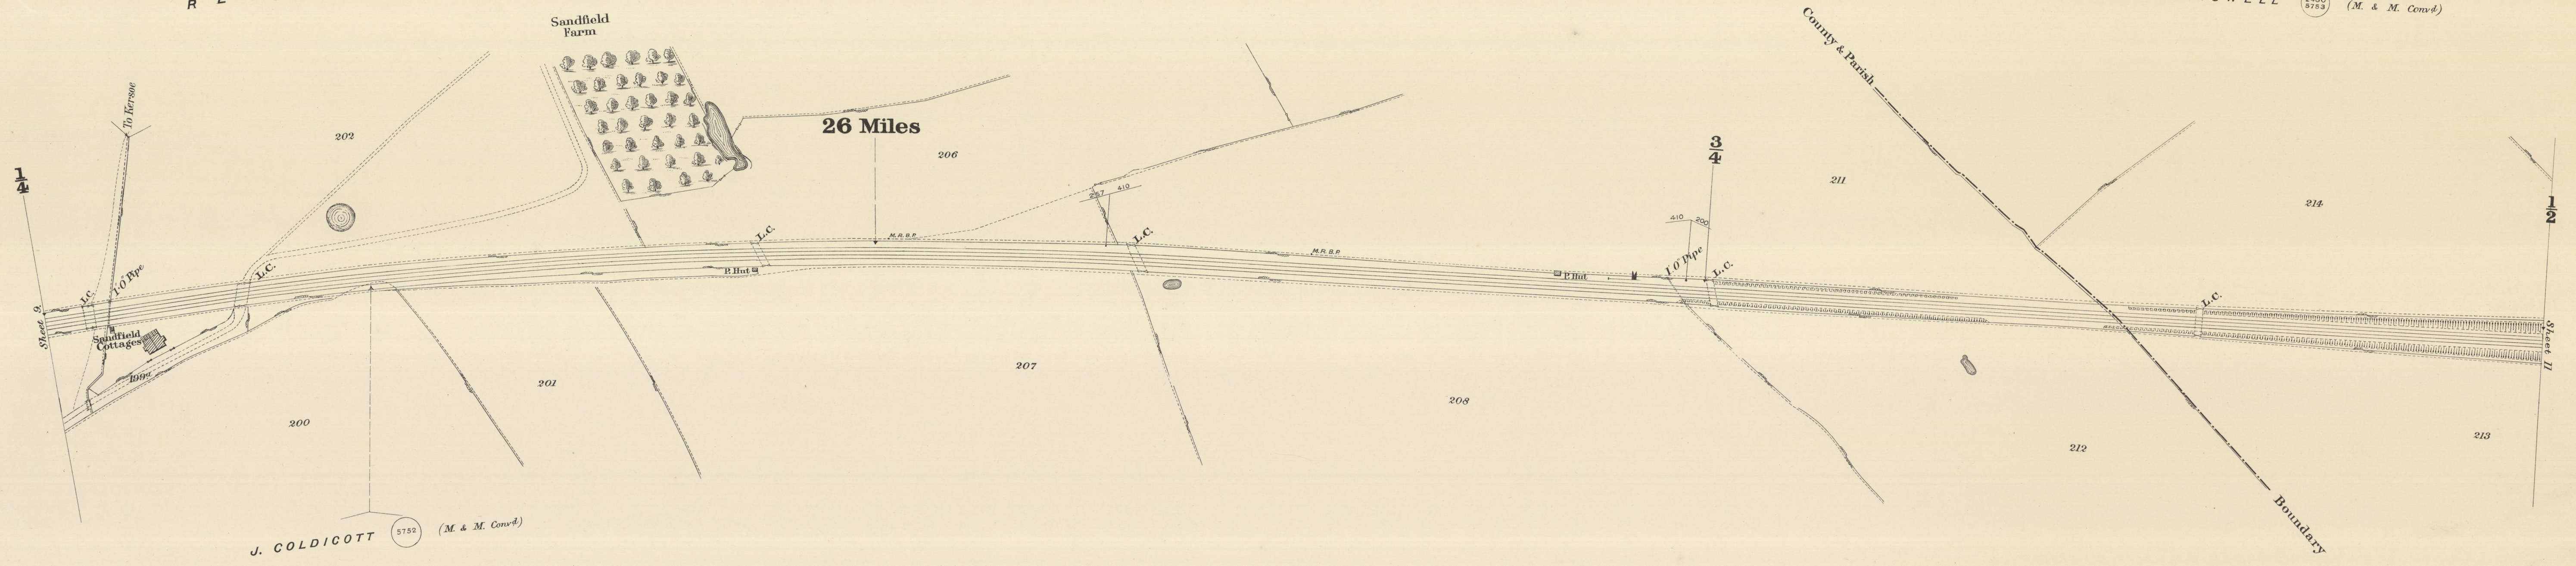

26 Miles

J. C O L D I C O T T



Scale, 2 Chains to an Inch.

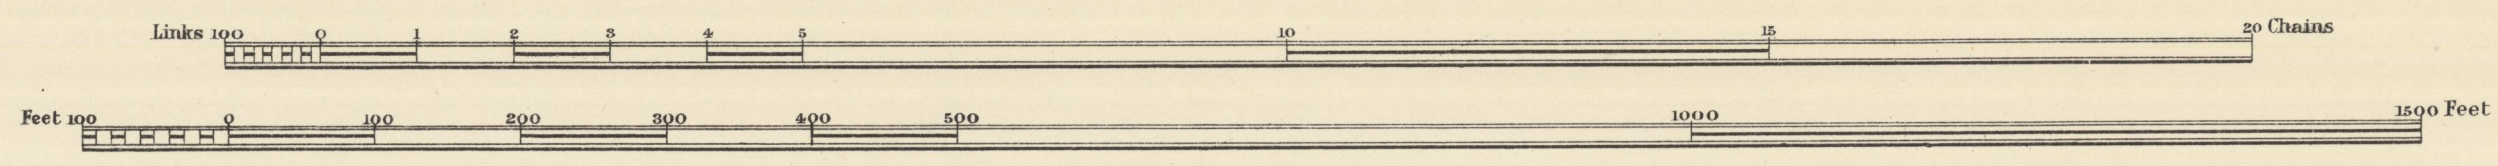


Estate Agent's Office,
Midland Railway,
Derby.

C O U N T Y O F G L O U C E S T E R


P A R I S H O F H I N T O N O N T H E G R E E N

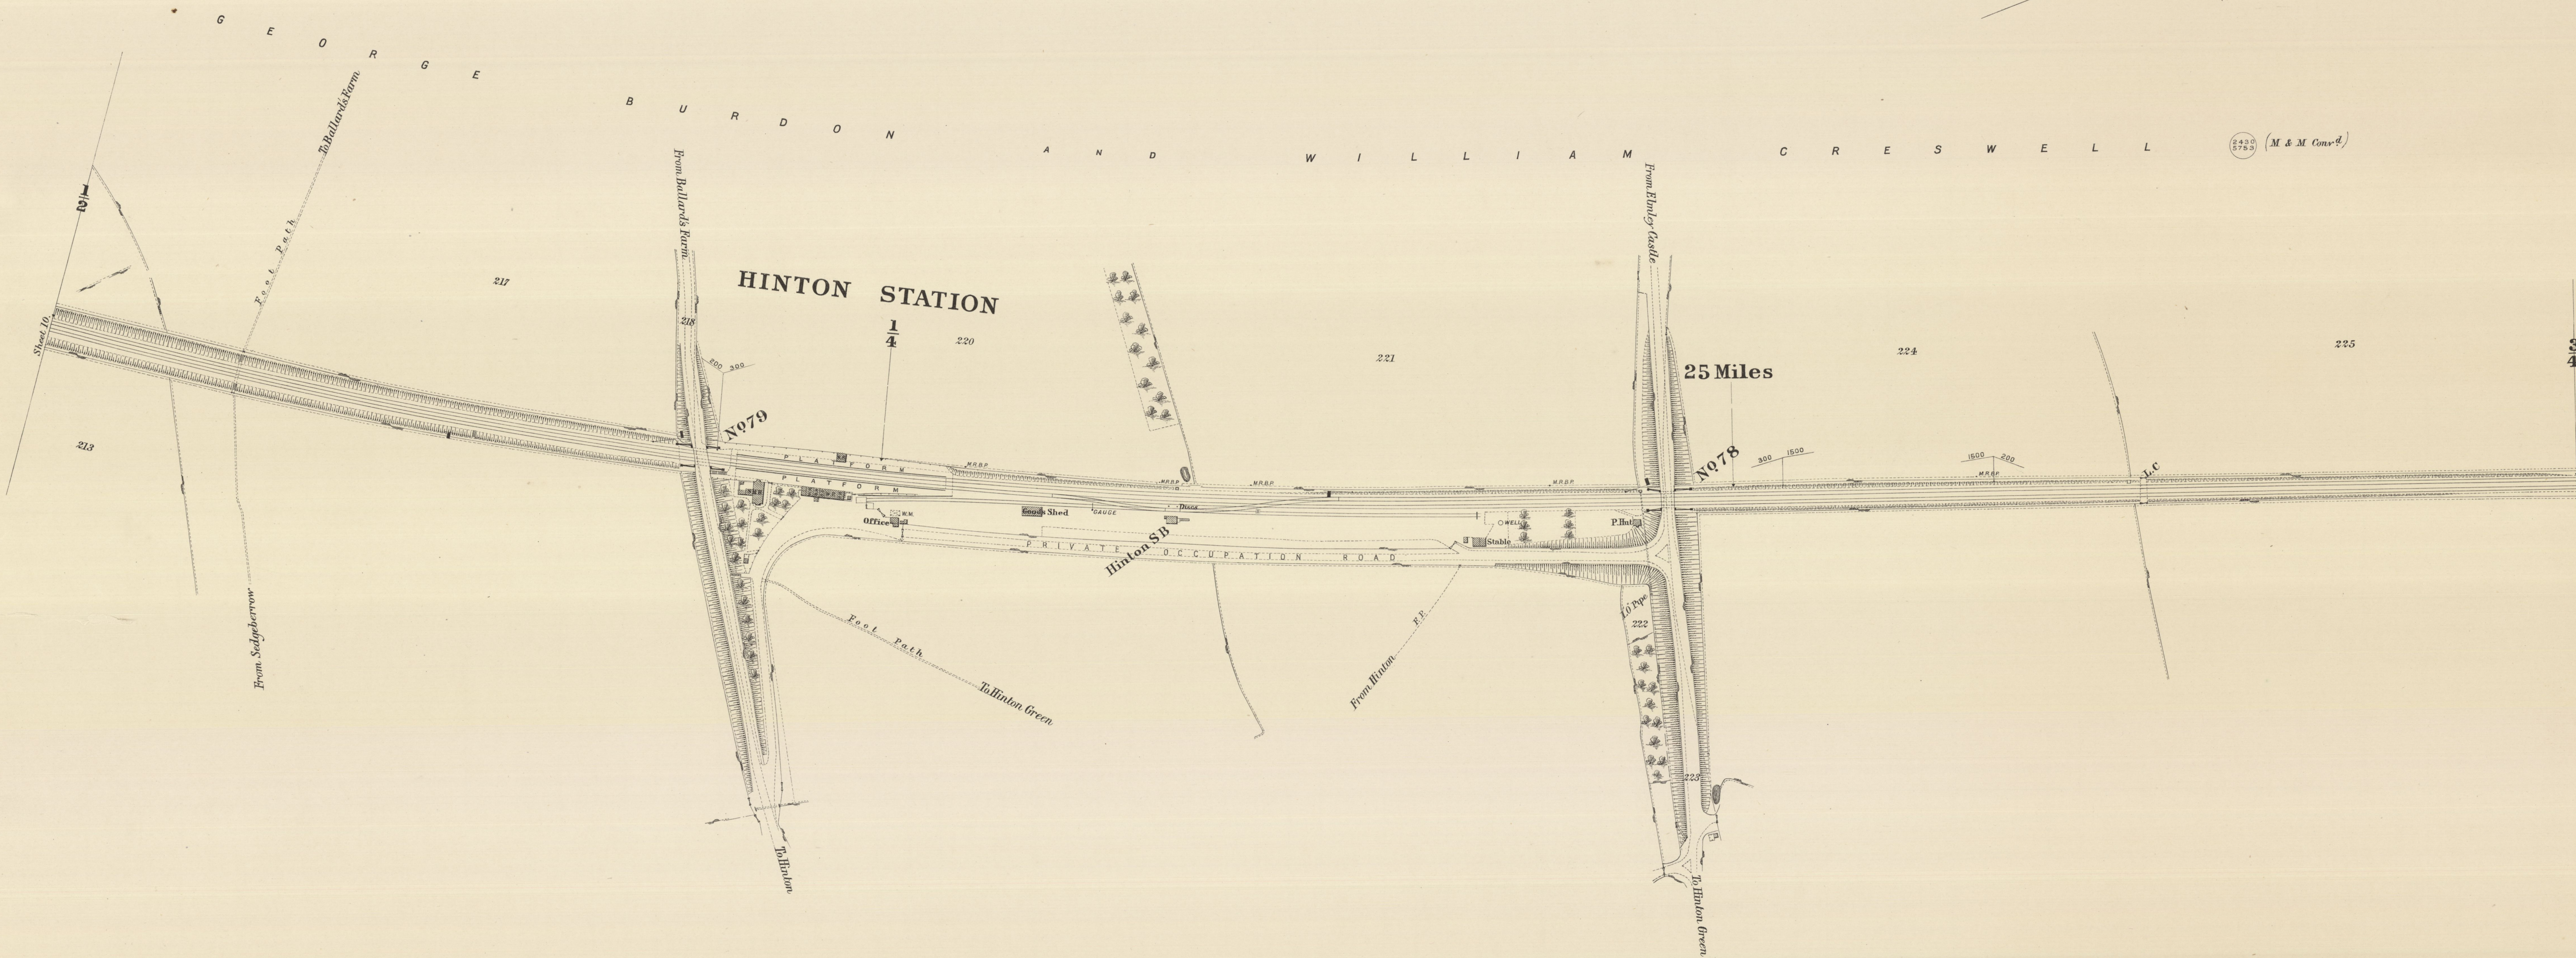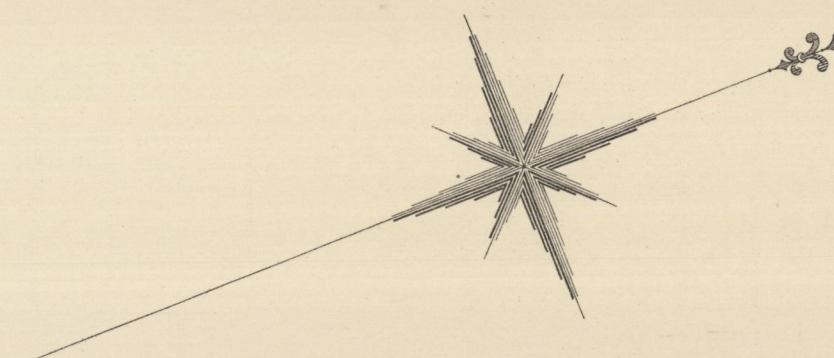

— Scale, 2 Chains to an Inch. —

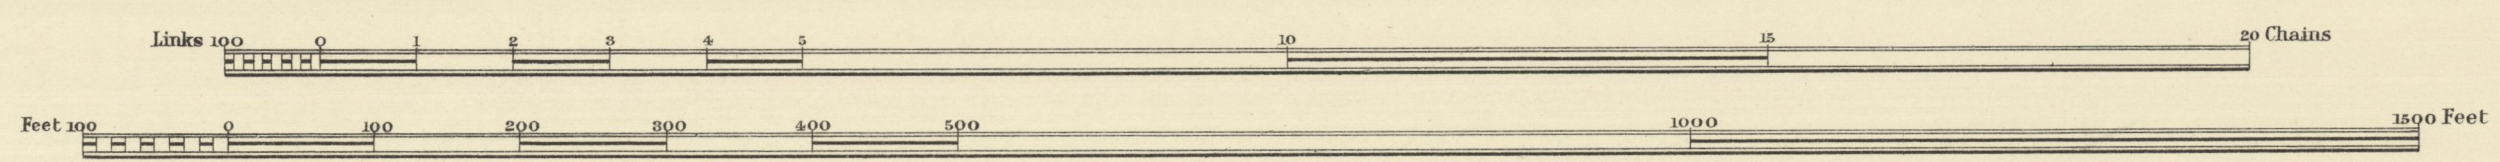


C O U N T Y O F W O R C E S T E R

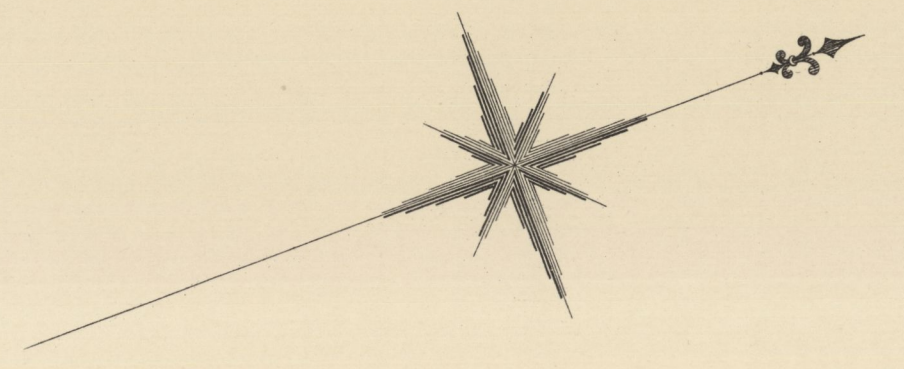


PARISH OF GREAT & LITTLE HAMPTON

D E A N A N D C H A P T E R O F C H R I S T C H U R C H , O X F O R D A N D A N O T H E R

(5754/5755) (M.&M. Conv'd)


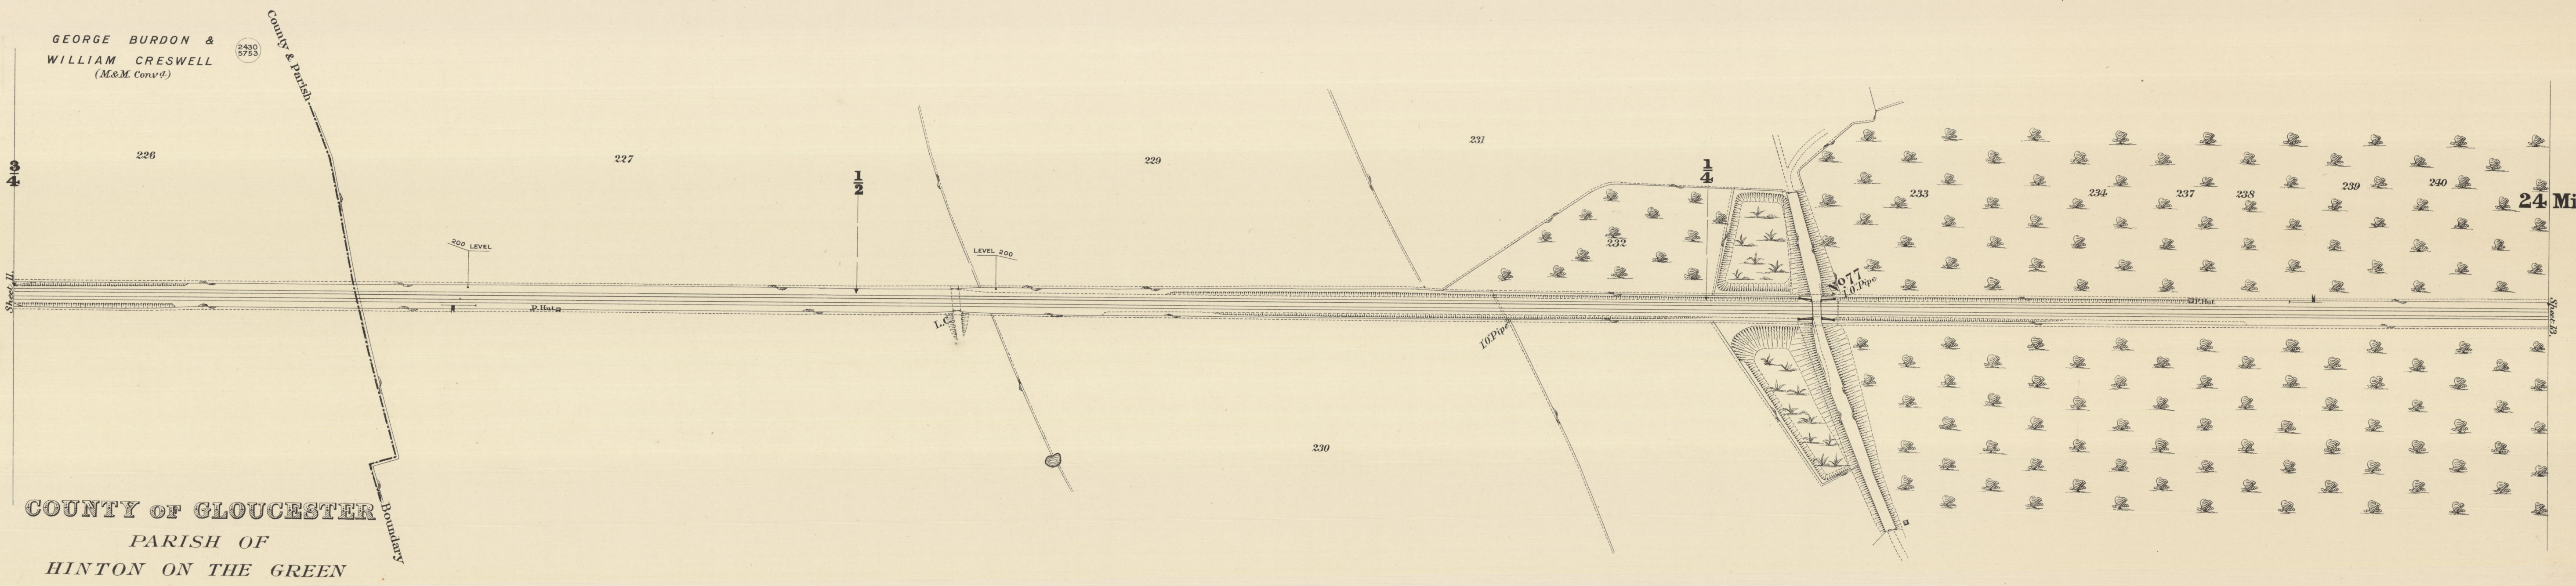


Scale, 2 Chains to an Inch.

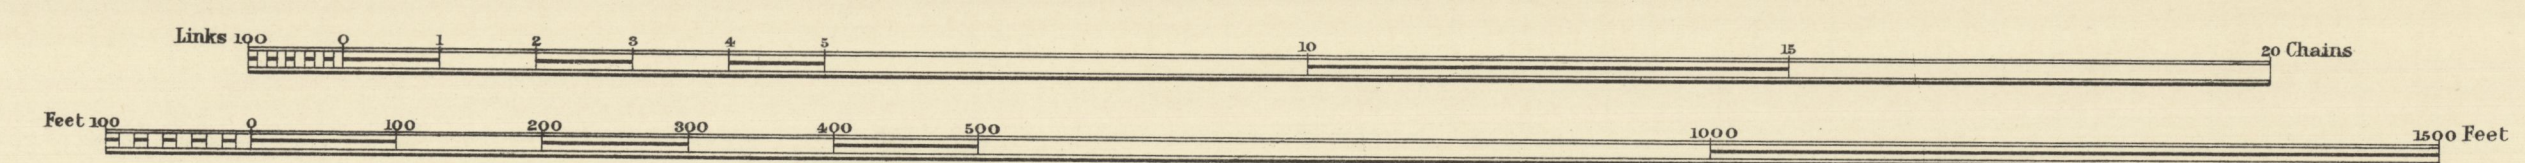


C O U N T Y O F W O R C E S T E R

P A R I S H O F G R E A T A N D L I T T L E H A M P T O N

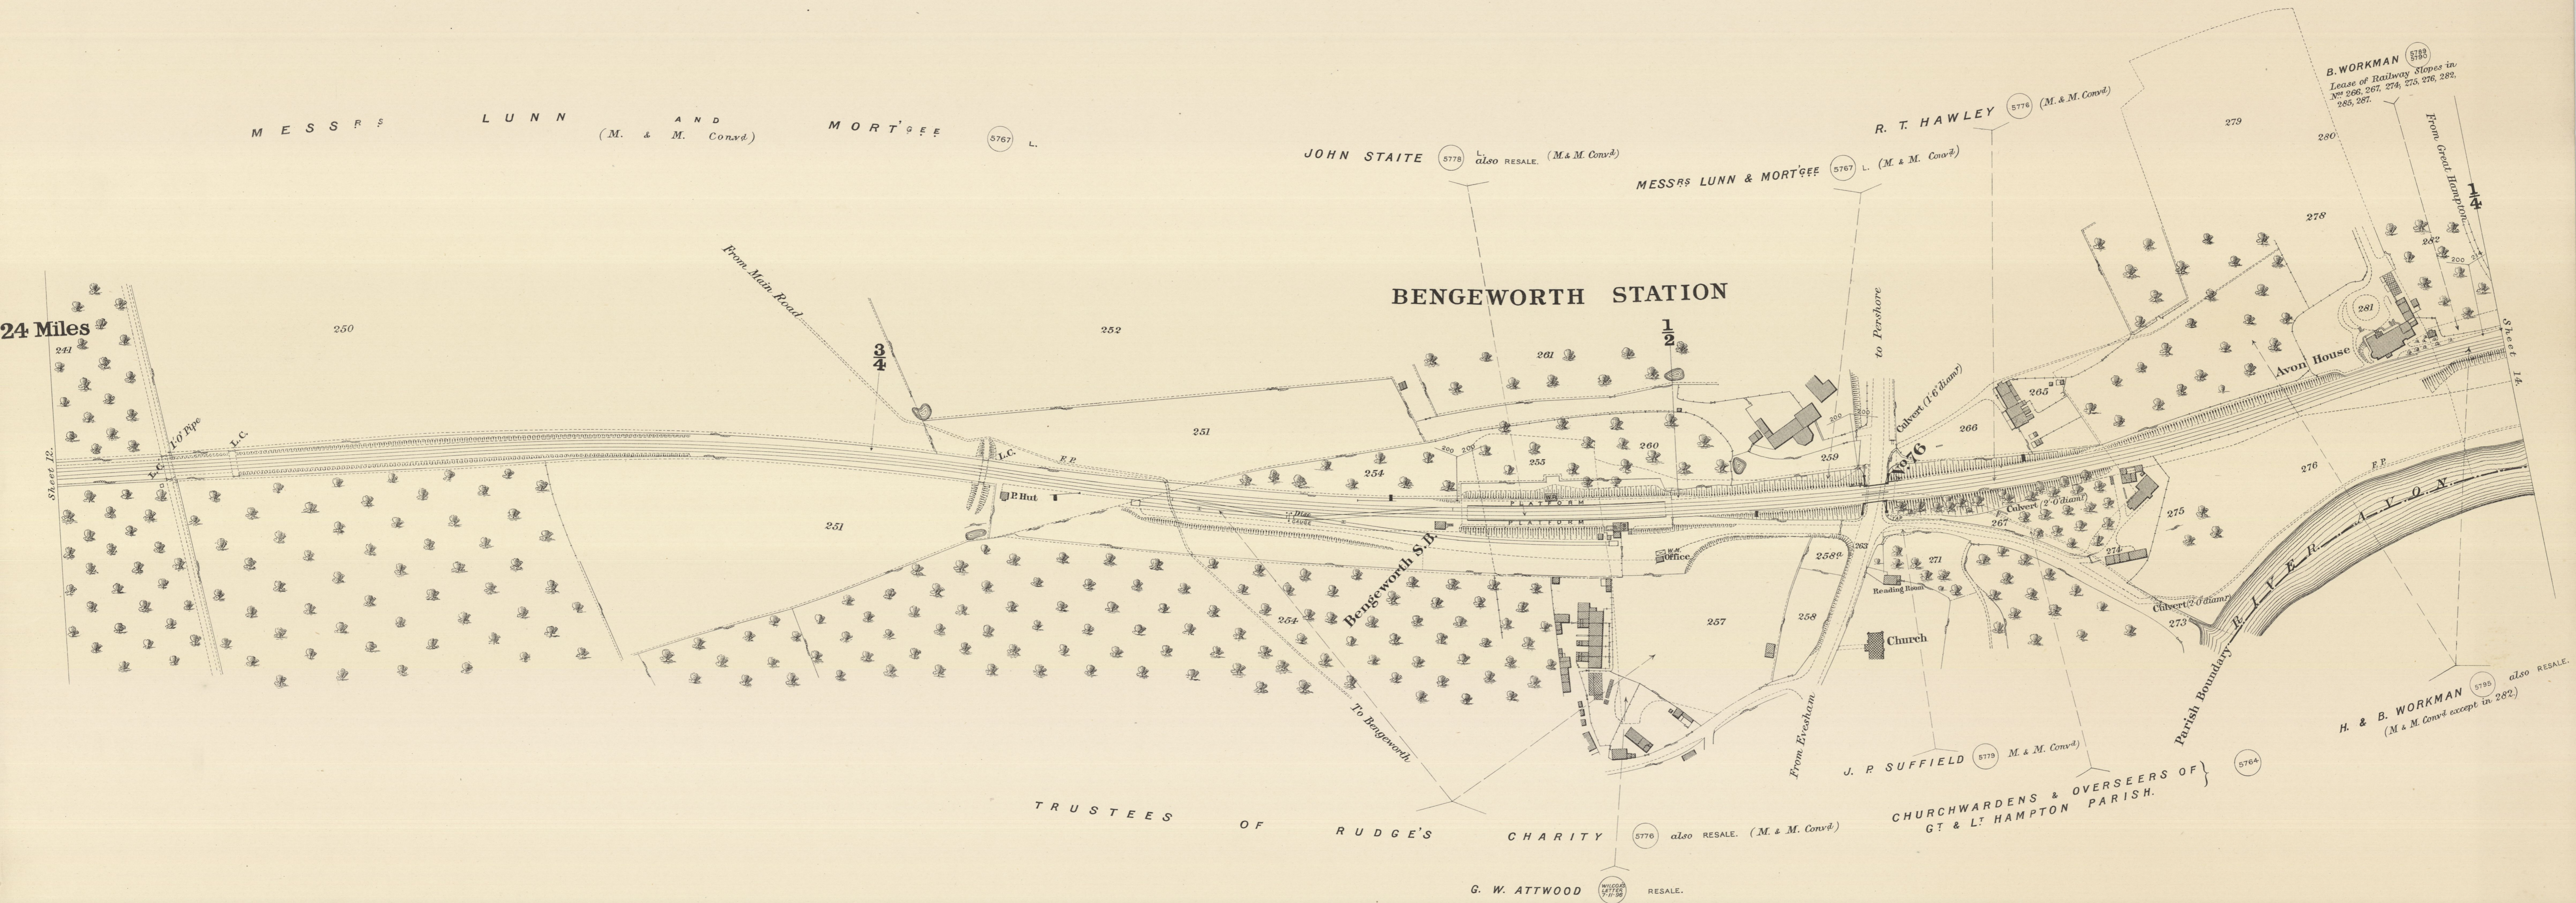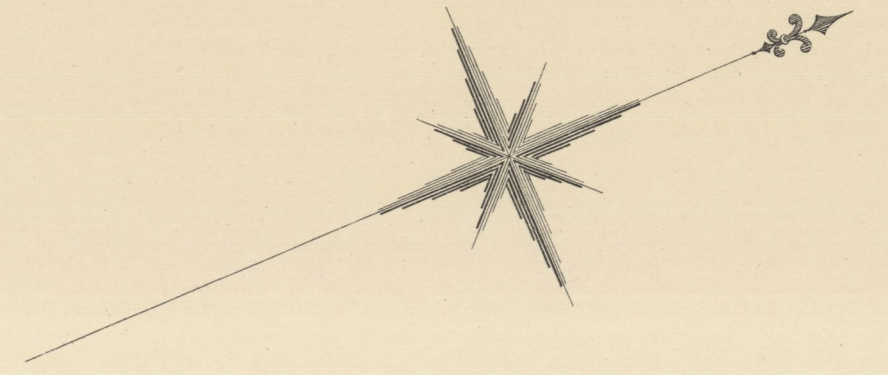

24 Miles



Scale, 2 Chains to an Inch.

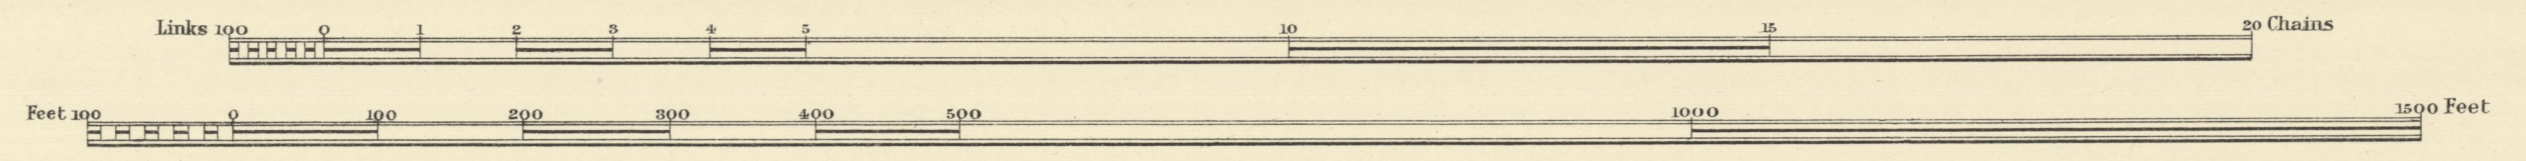


Estate Agent's Office,
Midland Railway,
Derby.

C O U N T Y O F W O R C E S T E R

PARISH OF GREAT & LITTLE HAMPTON

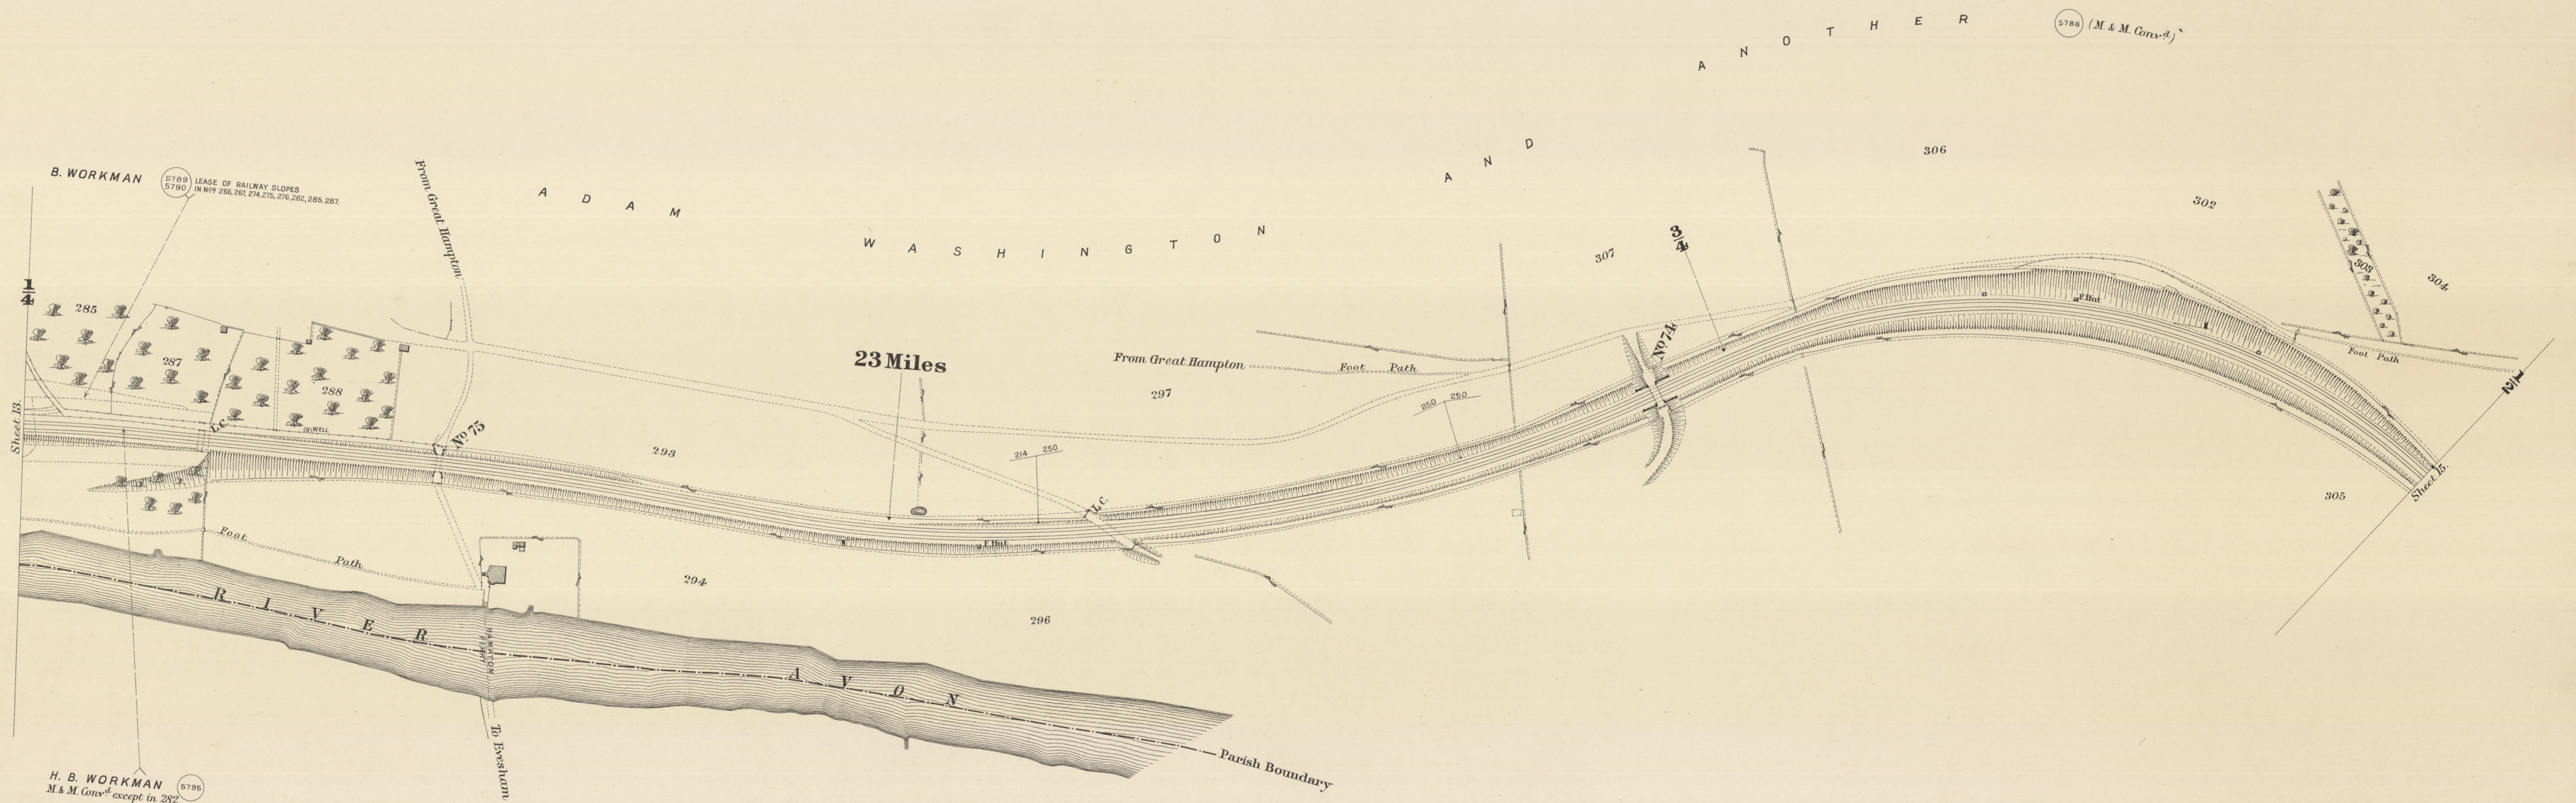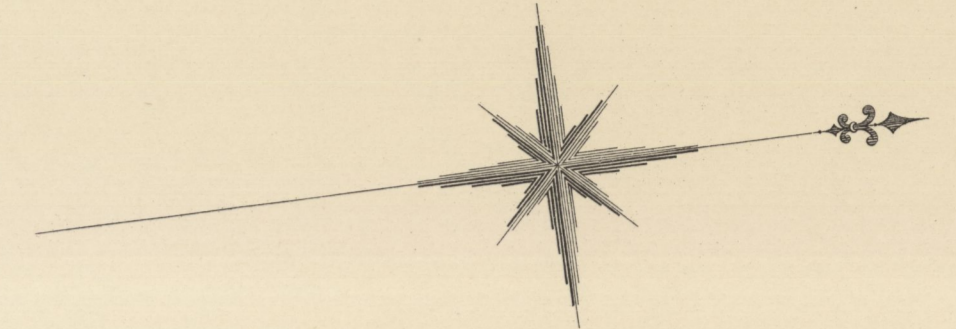

Scale, 2 Chains to an Inch.


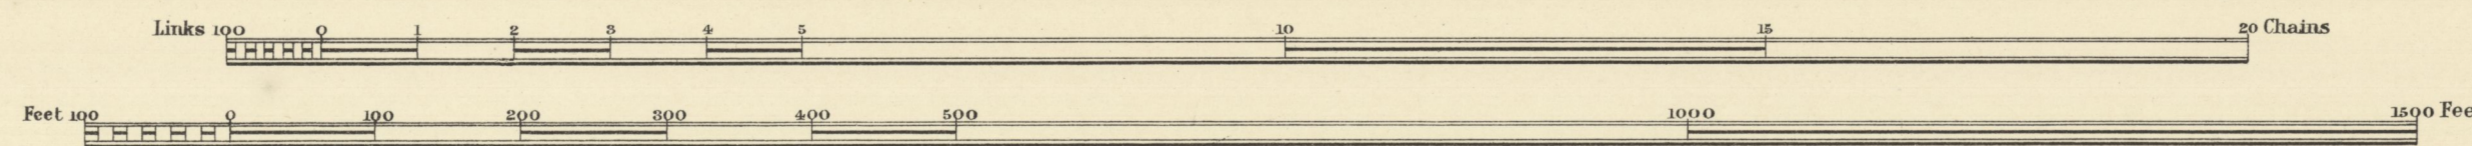


C O U N T Y O F W O R C E S T E R

PARISH OF GREAT &
LITTLE HAMPTON

PARISH OF ST. LAWRENCE

PARISH OF ALL SAINTS

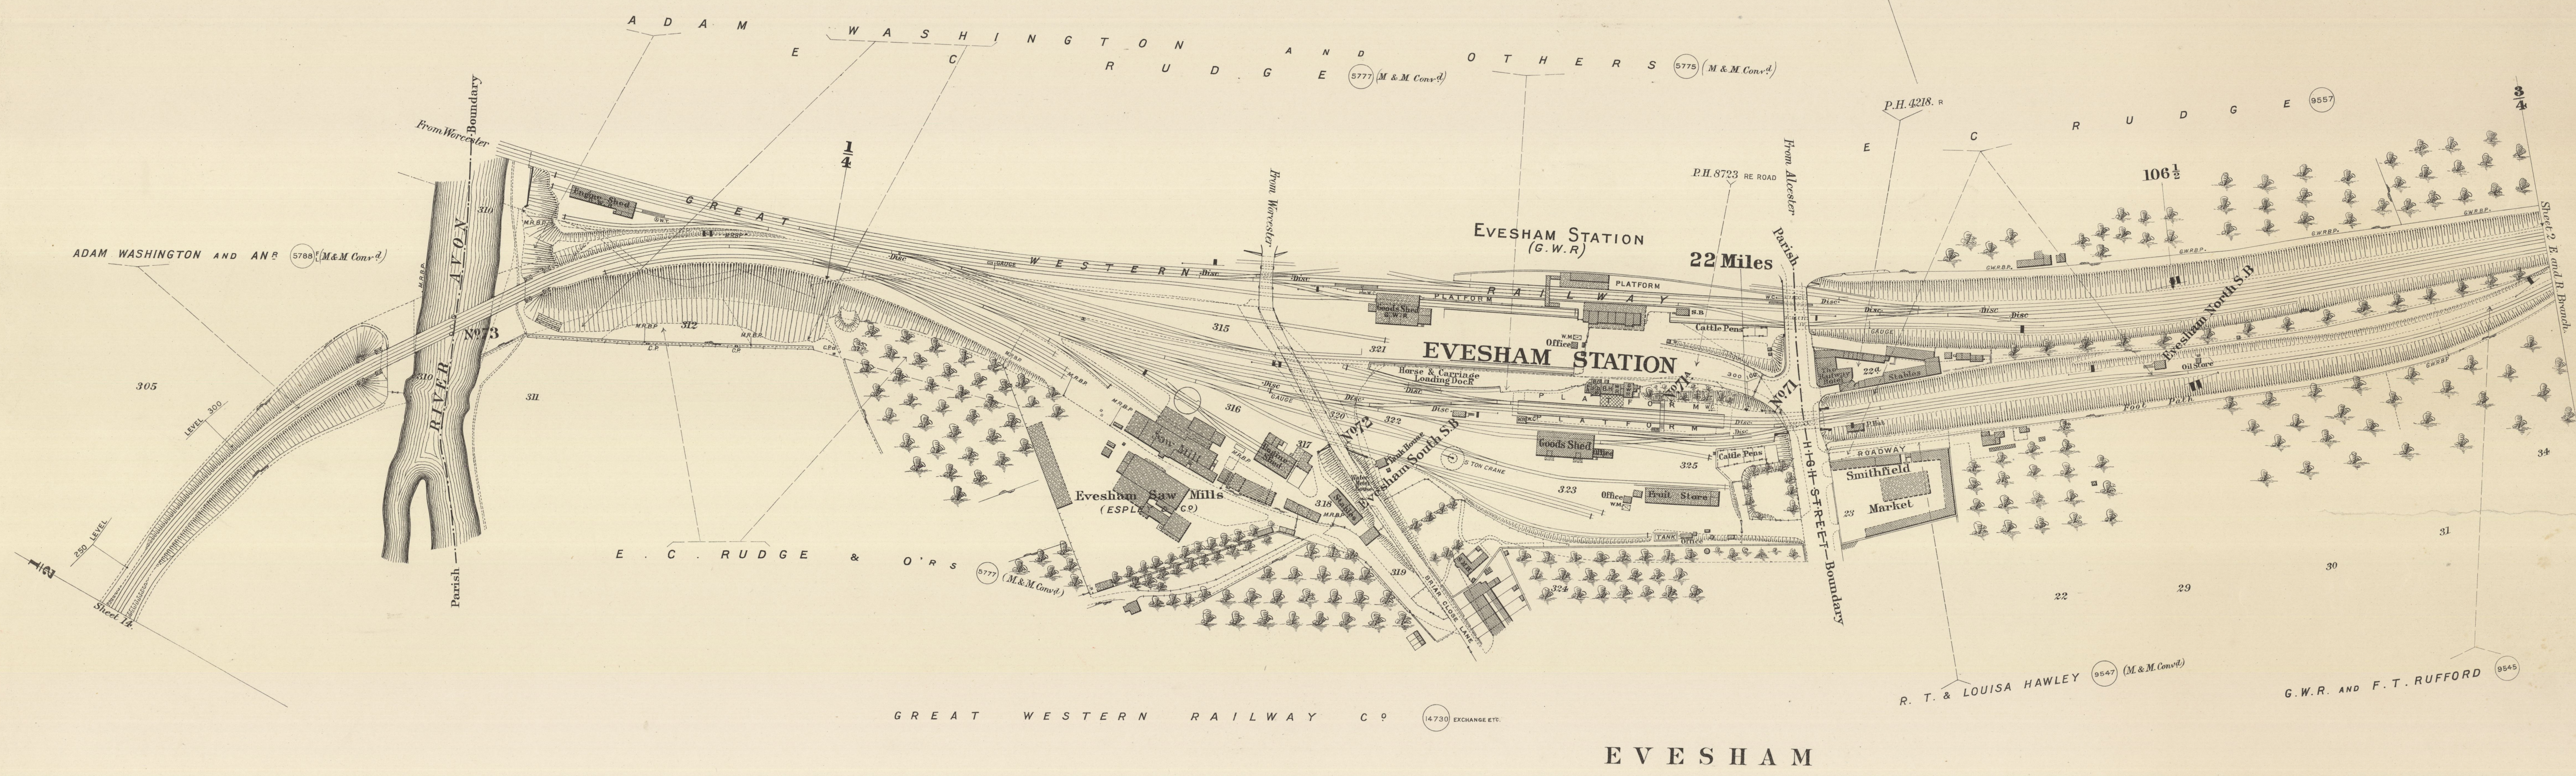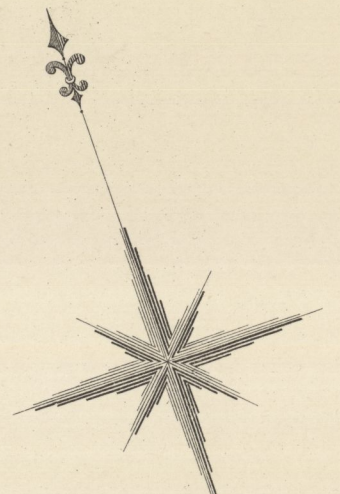

Scale, 2 Chains to an Inch.

