


MIDLAND RAILWAY.

WEST BRIDGE BRANCH LAND PLAN.


Surveyed by
P. L. McCallum,
Estate Agent,
DERBY.
1904.


Titles of Acts.


Reference.

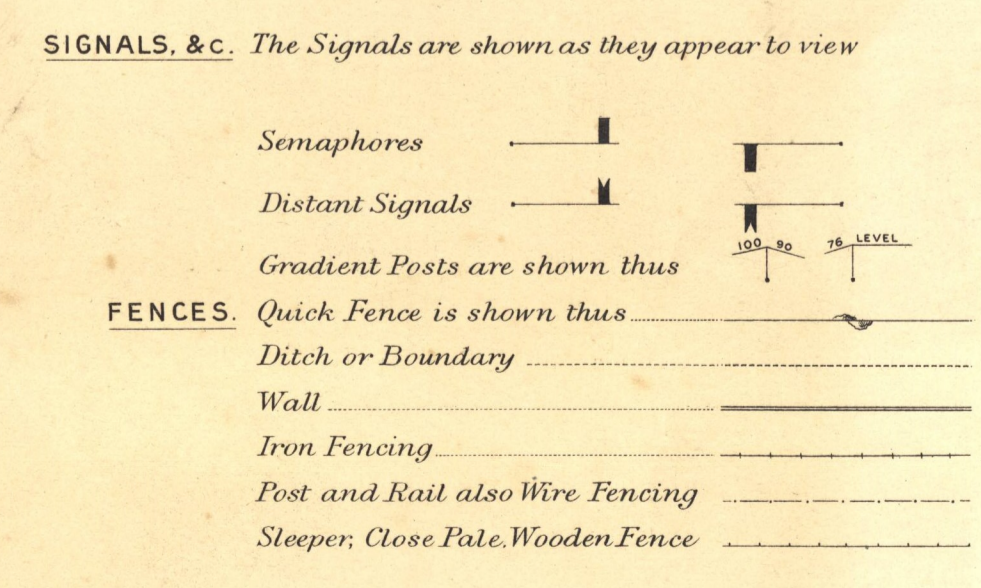



Leicester and Swannington	- - - - -	Act 1830—11 Geo. IV.	Royal Assent 29th May, 1830.
Do. (Soar Lane Branch)	- - - - -	Act 1833—3 Wm. IV.	Do. 10th June, 1833.
Do. (Further Money)	- - - - -	Act 1837—1 Vict.	Do. 30th June, 1837.
Vesting in Midland Railway	- - - - -	Act 1846—9 & 10 Vict.	Do. 27th July, 1846.
The Midland Railway (Leicester & Swannington Railway) Alteration and Branches	- - - - -	Act 1846—9 & 10 Vict.	Do. 3rd August, 1846.
Do. do. (Amendment)	- - - - -	Act 1847—10 & 11 Vict.	Do. 2nd July, 1847.

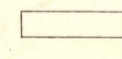
COLOURING. The Company's FREEHOLD Property is shown by RED Colour 

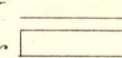
Do. LEASEHOLD do. RED EDGE ONLY 

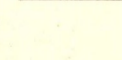
Property owned JOINTLY with other Companies GREEN Colour 

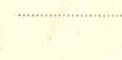
Do. over or through which the Company has an EASEMENT is shown by RED dotted lines. 

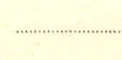Do. over or through which the Company has granted an EASEMENT is shown by PURPLE dotted lines. 

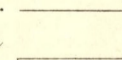Do. granted on LEASE by the Company by RED Full Lines. 

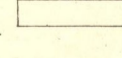Do. SOLD or otherwise disposed of by the Company is shown by PURPLE colour: 

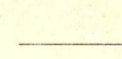MINERALS specially purchased by the Company shown by BLUE Full Lines. 



Do. SOLD or otherwise disposed of by the Company shown by PURPLE Full Lines. 

NOTE. Vendors' Names are written in block, as VENDOR. The figures within the circle after the names of the Vendors refer to the numbers on the deeds relating to the purchases, &c. (1214)


The slanting figures, as 20, refer to Parliamentary numbers (Original Act) Do. within a triangle as 20 are the Parliamentary numbers referring to subsequent Acts.

C O U N T Y O F L E I C E S T E R

P A R I S H O F R A T B Y

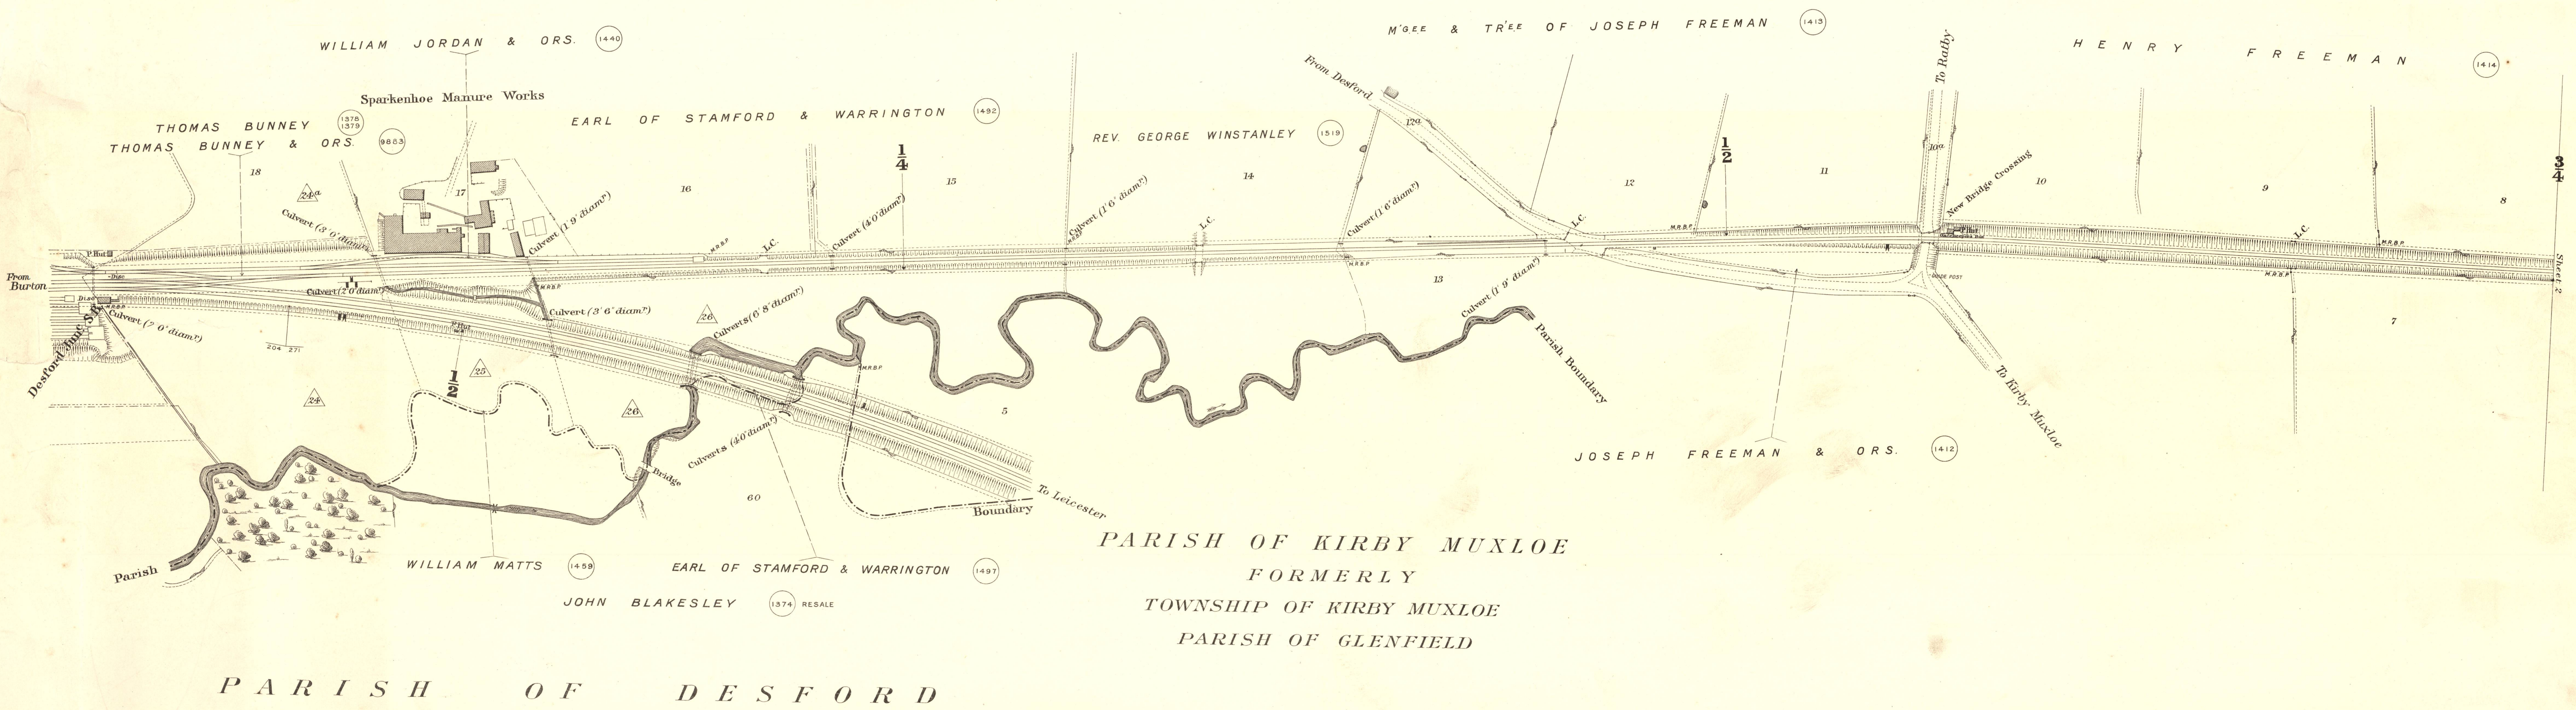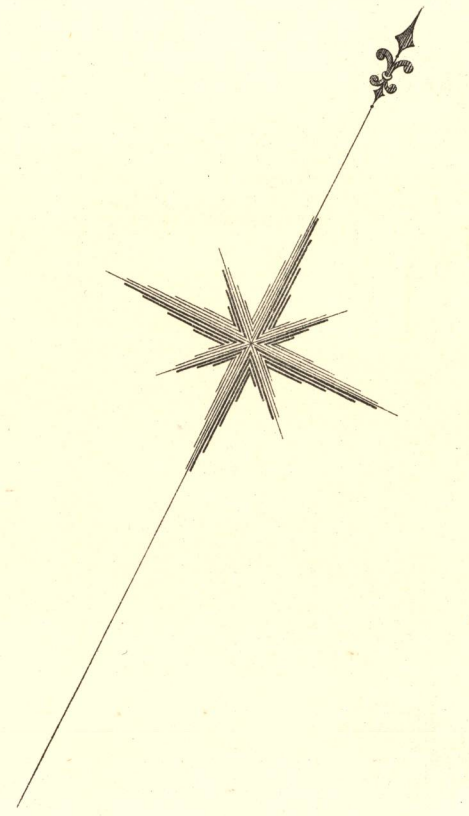



Scale, 2 Chains to an Inch.

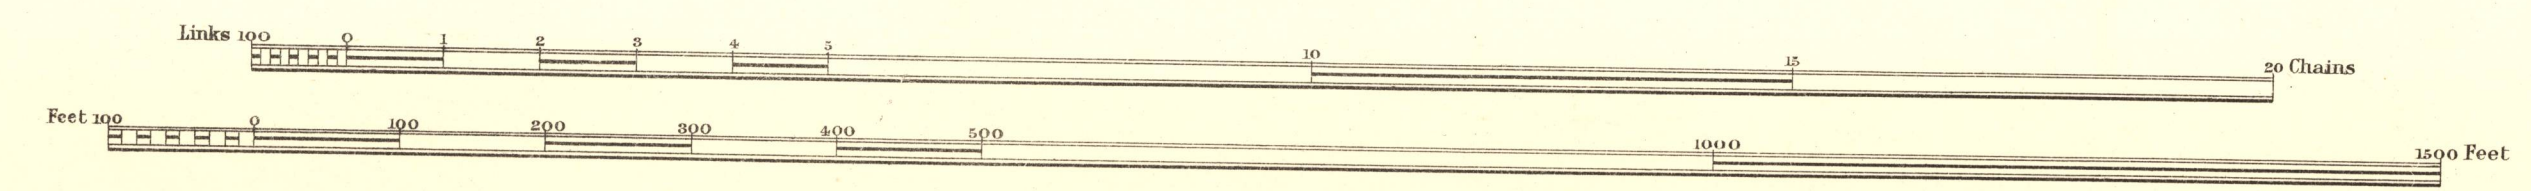

Estate Agent's Office,
Midland Railway,
Derby.


C O U N T Y O F L E I C E S T E R

P A R I S H O F R A T B Y

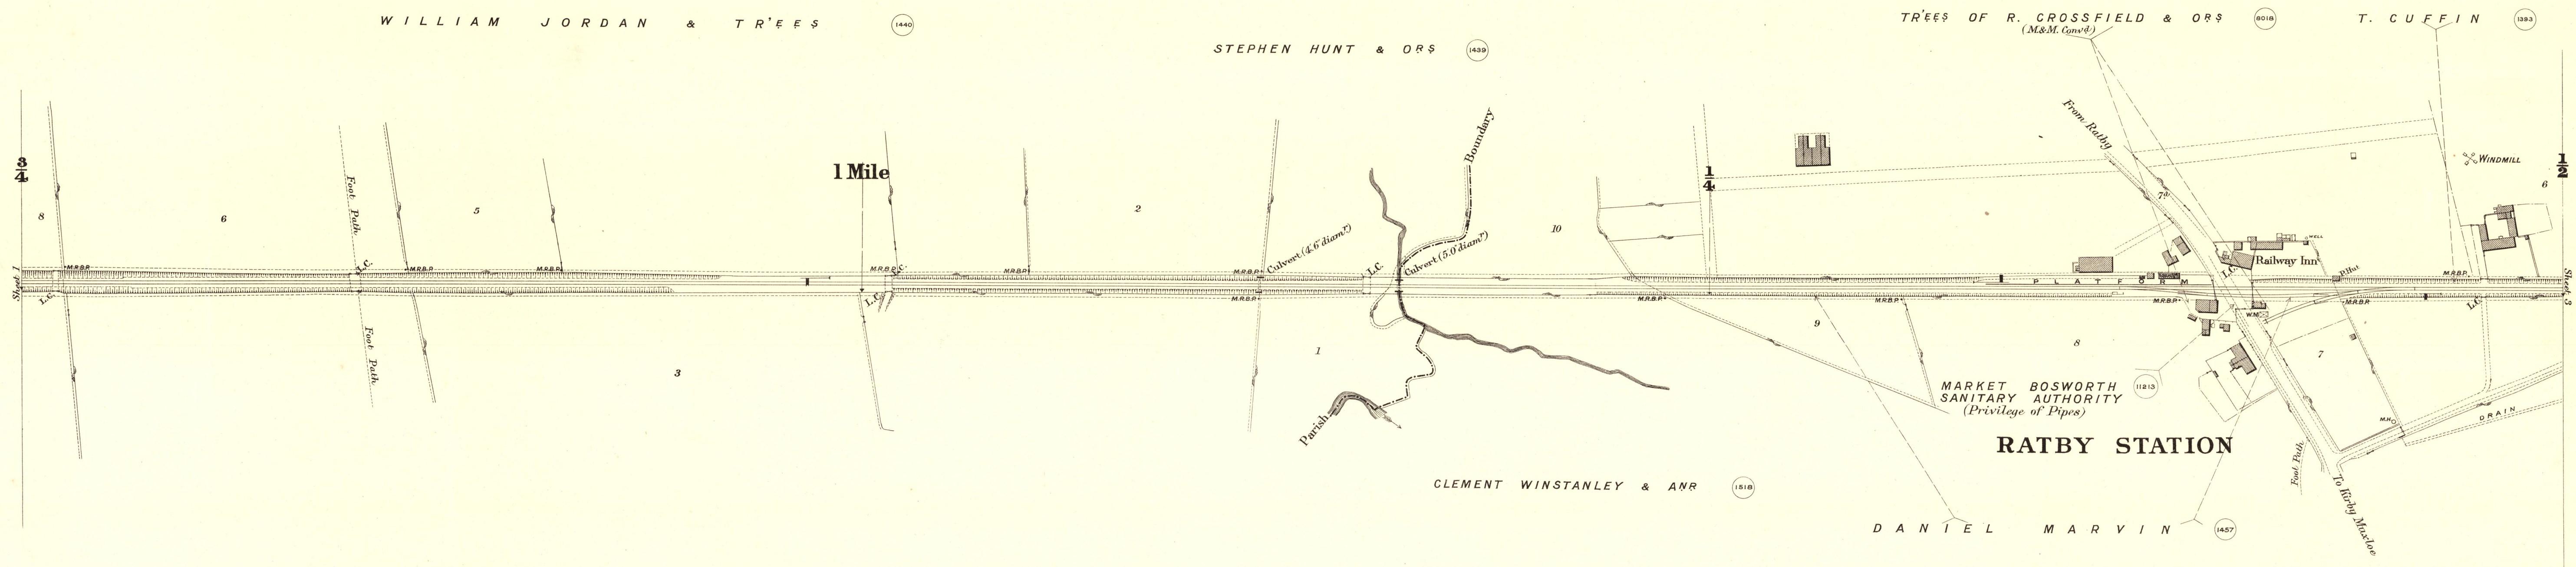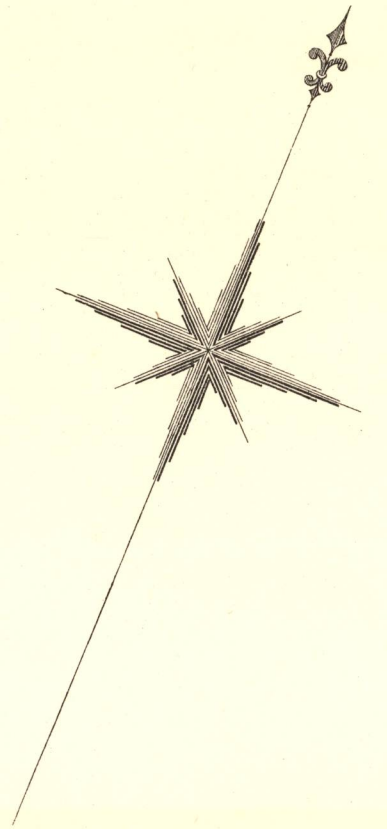



PARISH OF KIRBY MUXLOE
FORMERLY
TOWNSHIP OF KIRBY MUXLOE
PARISH OF GLENFIELD

Scale, 2 Chains to an Inch.

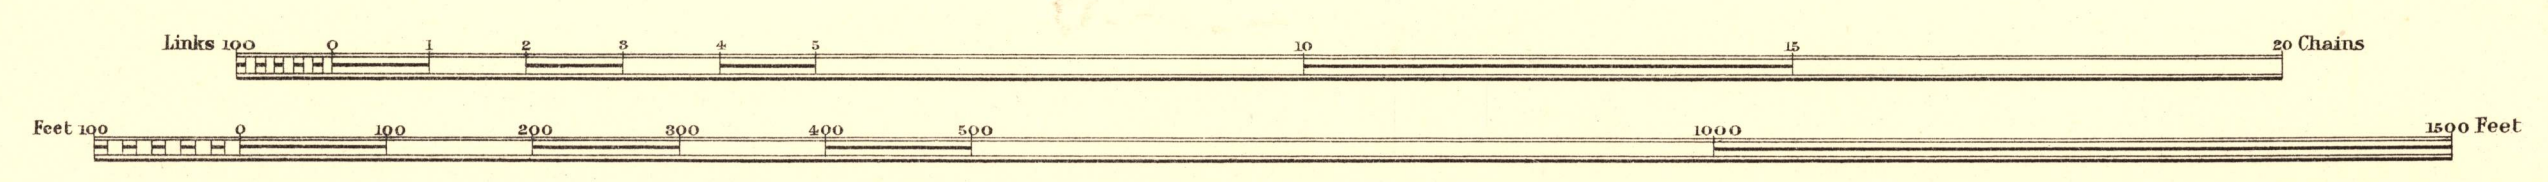


C O U N T Y O F L E I C E S T E R

PARISH OF KIRBY MUXLOE
FORMERLY
TOWNSHIP OF KIRBY MUXLOE
PARISH OF GLENFIELD

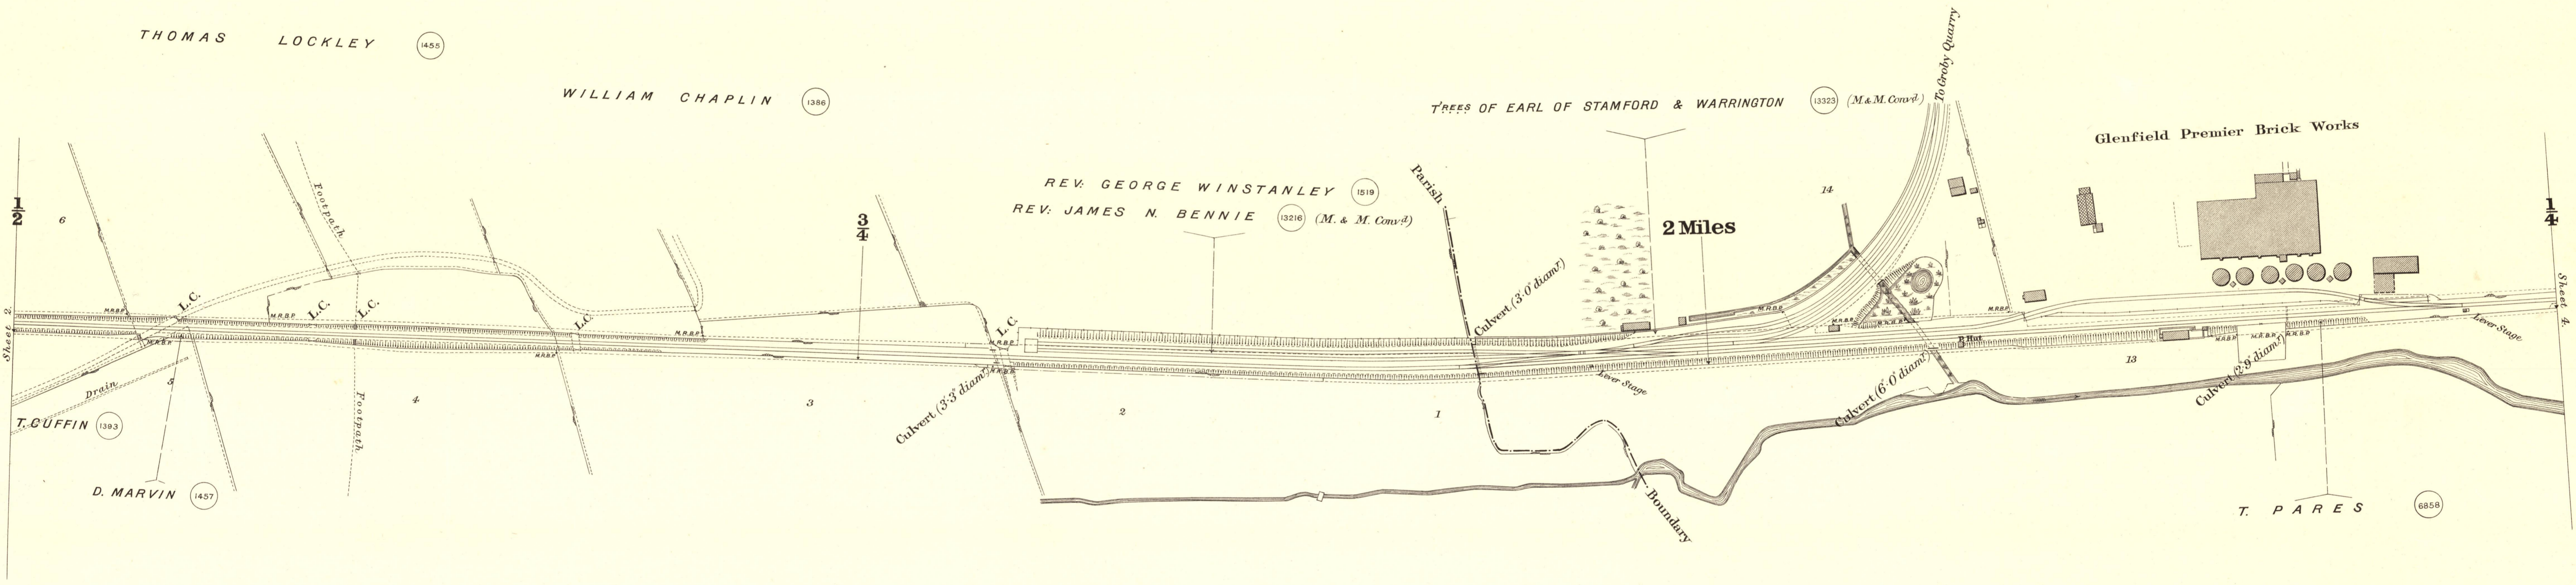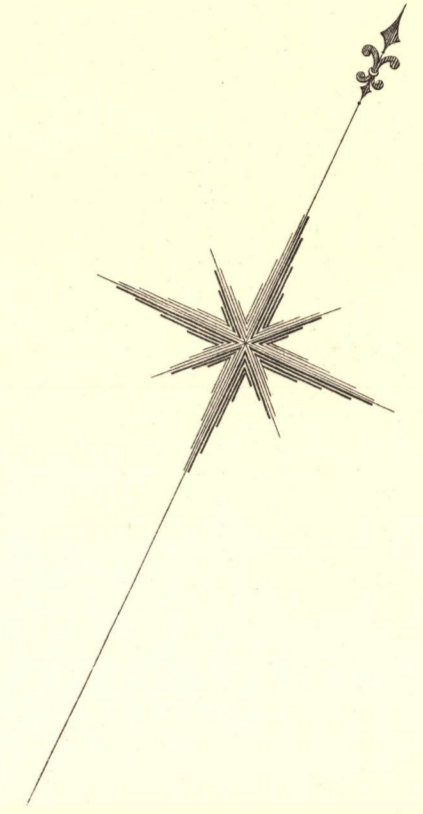



PARISH OF GLENFIELD

Scale, 2 Chains to an Inch.

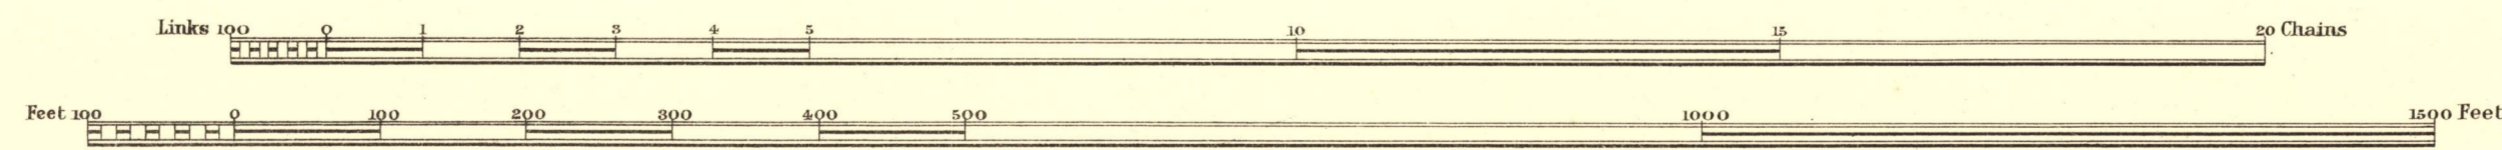


C O U N T Y O F L E I C E S T E R

P A R I S H O F G L E N F I E L D

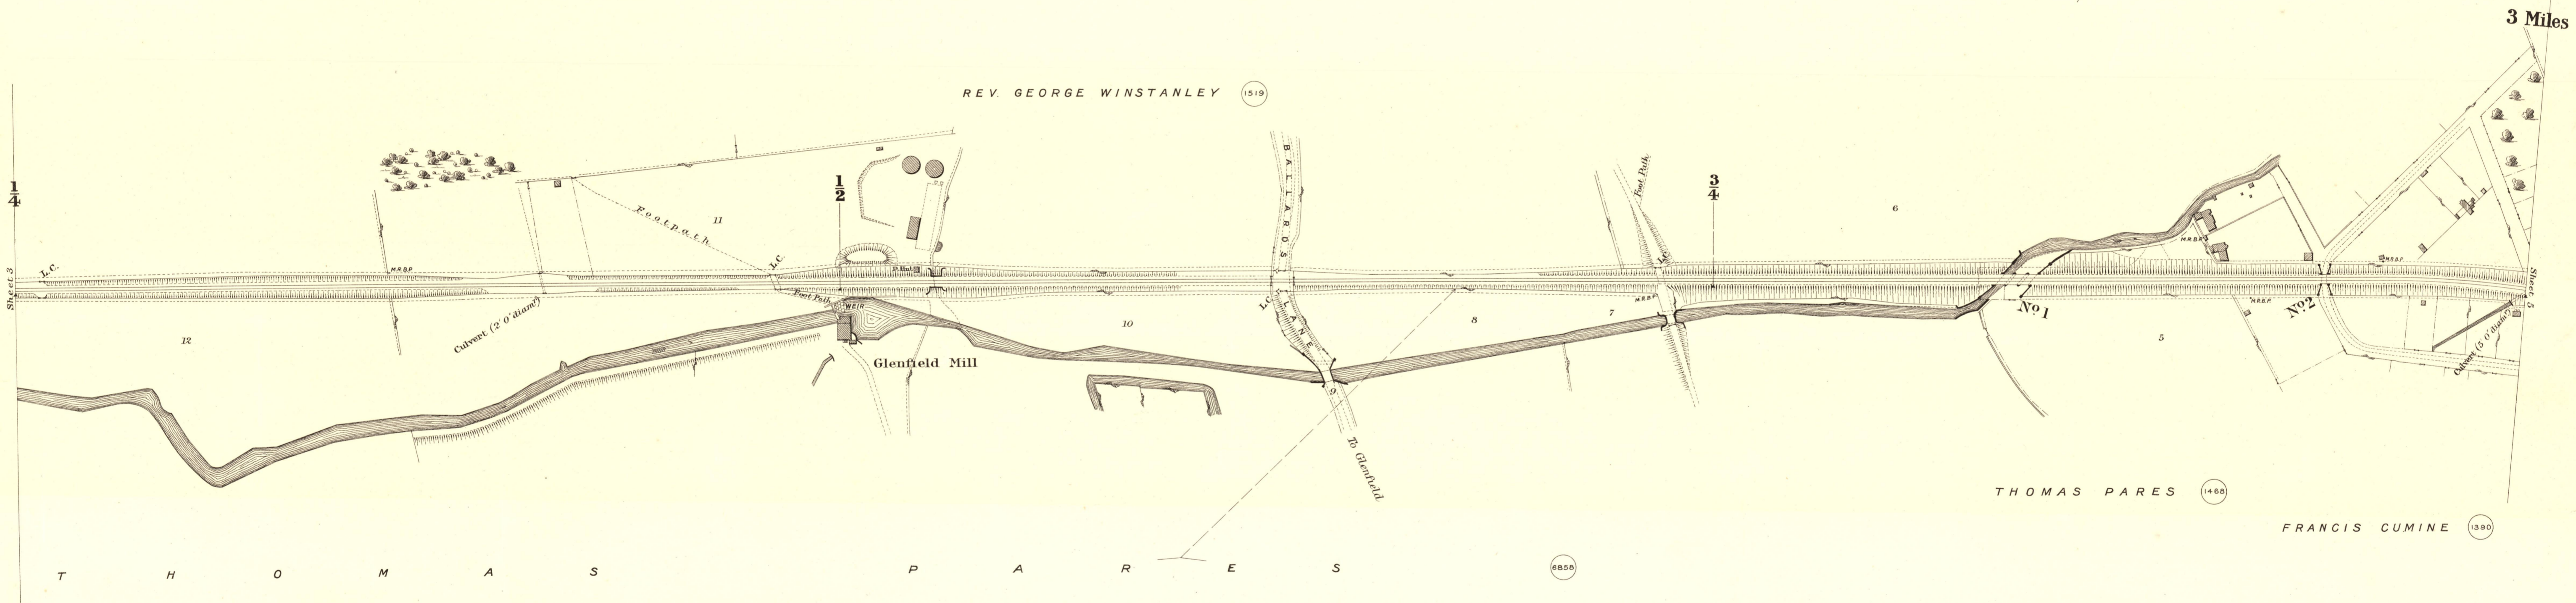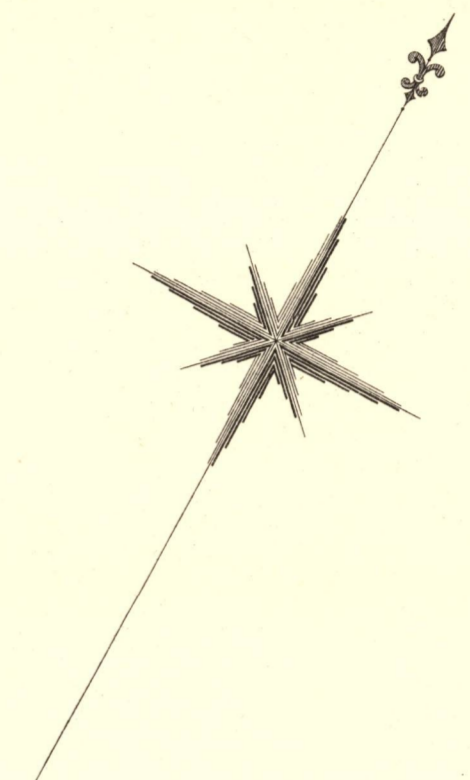


Scale, 2 Chains to an Inch.

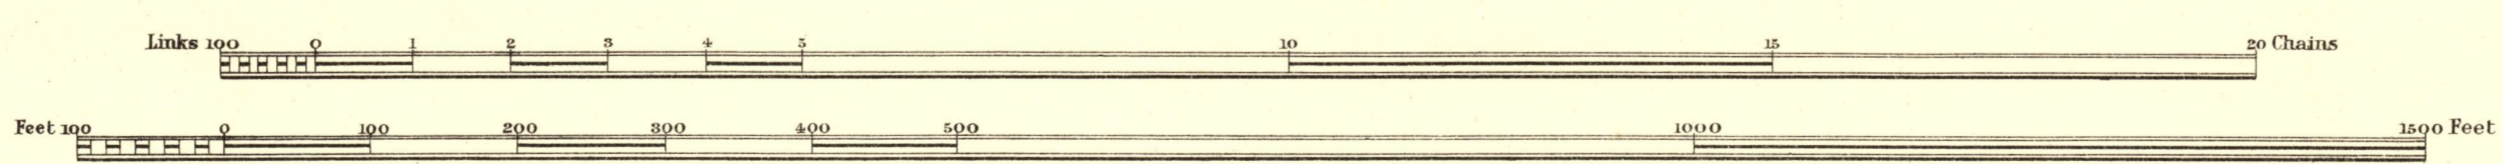


Estate Agent's Office,
Midland Railway
Derby.

C O U N T Y O F L E I C E S T E R

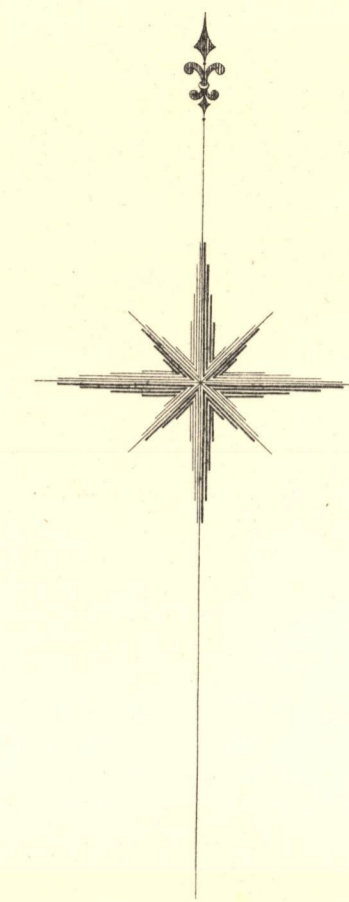


P A R I S H O F G L E N F I E L D

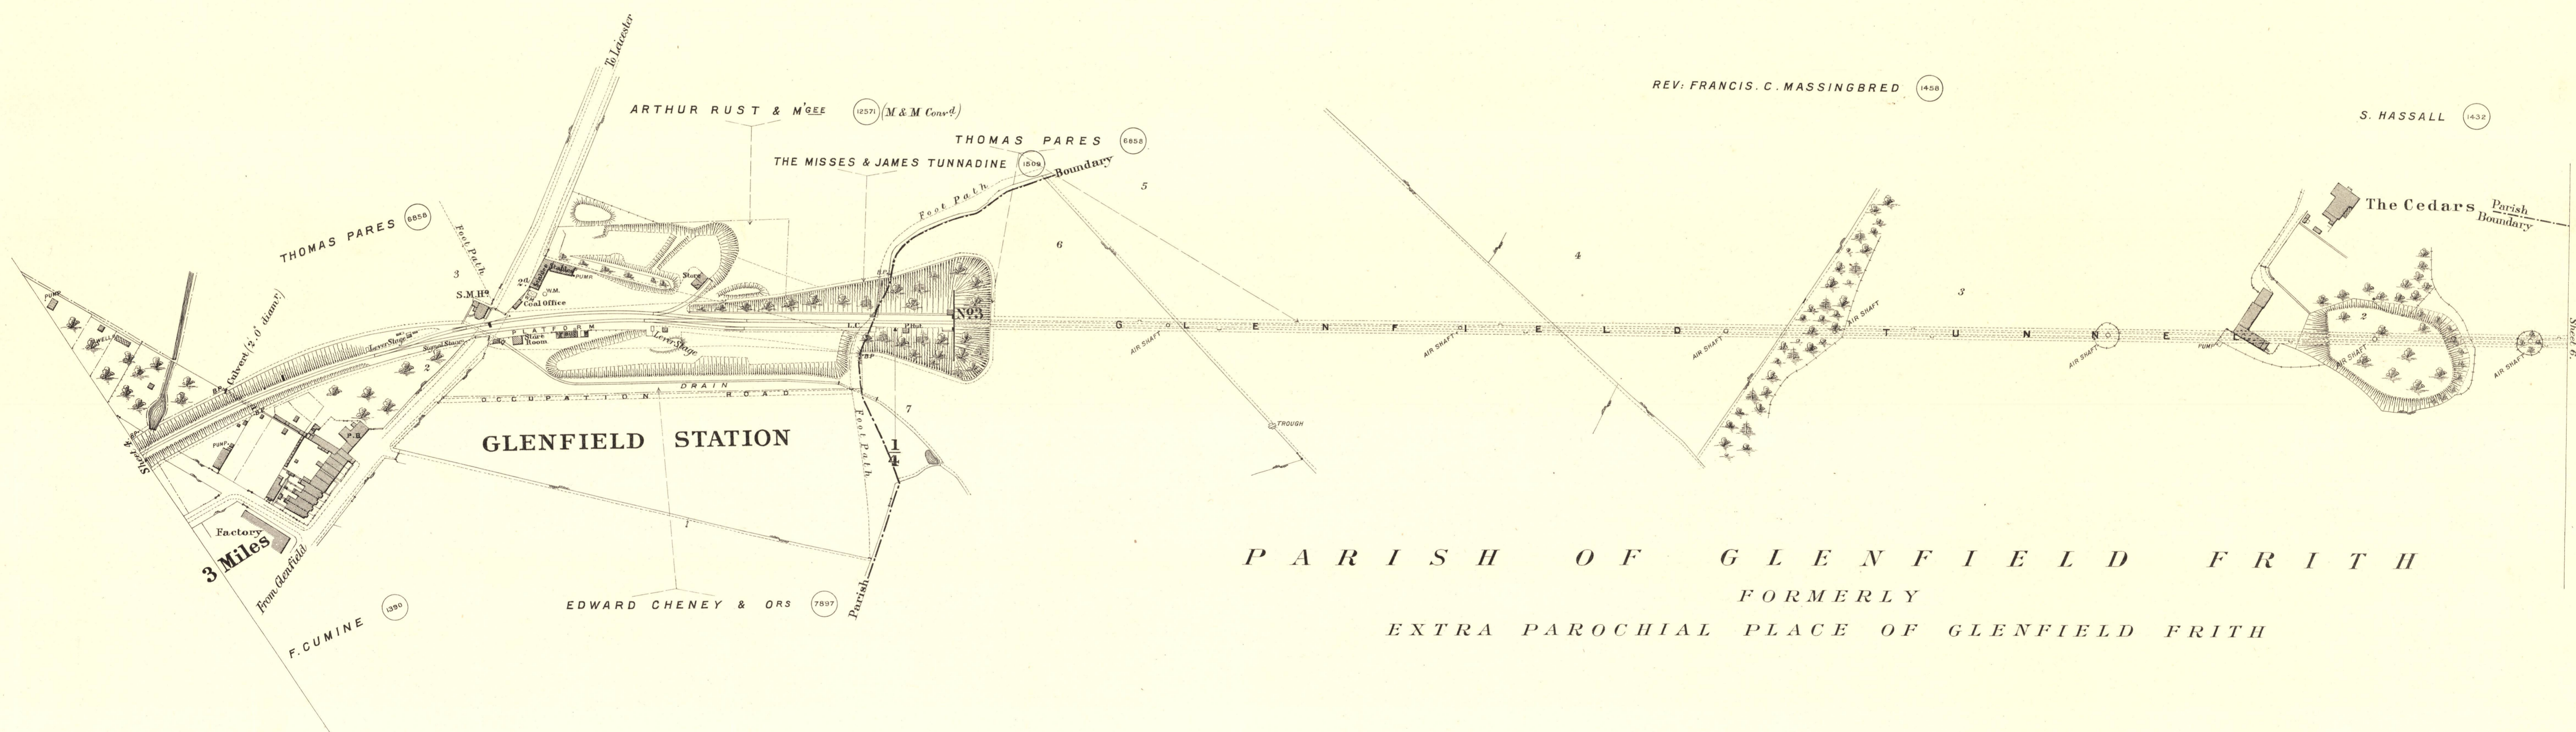


P A R I S H O F G L E N F I E L D F R I T H
F O R M E R L Y
E X T R A P A R O C H I A L P L A C E O F G L E N F I E L D F R I T H

Scale, 2 Chains to an Inch.

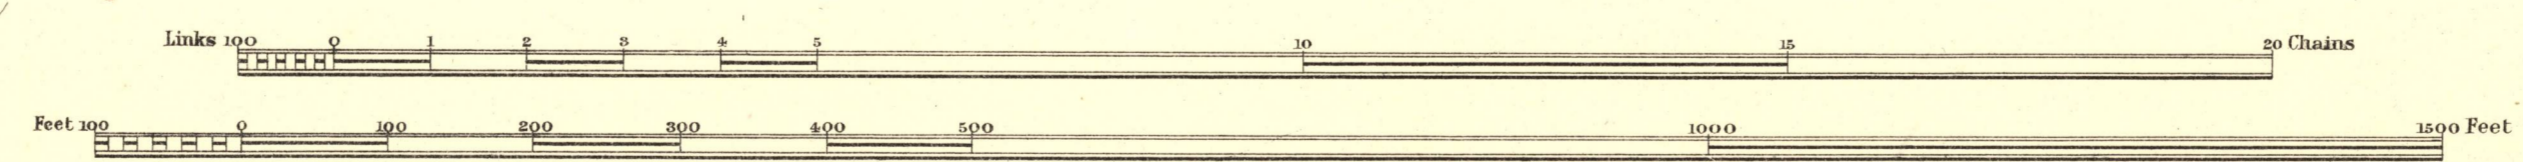


Estate Agents Office,
Midland Railway,
Derby.

C O U N T Y O F L E I C E S T E R

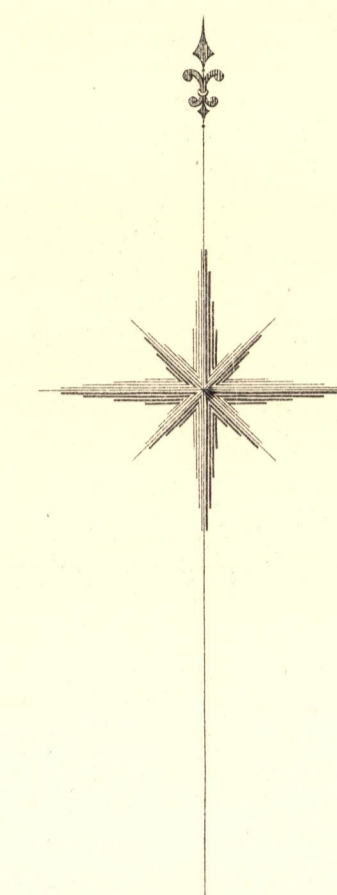

PARISH OF LEICESTER FRITH

PARISH OF LEICESTER FRITH

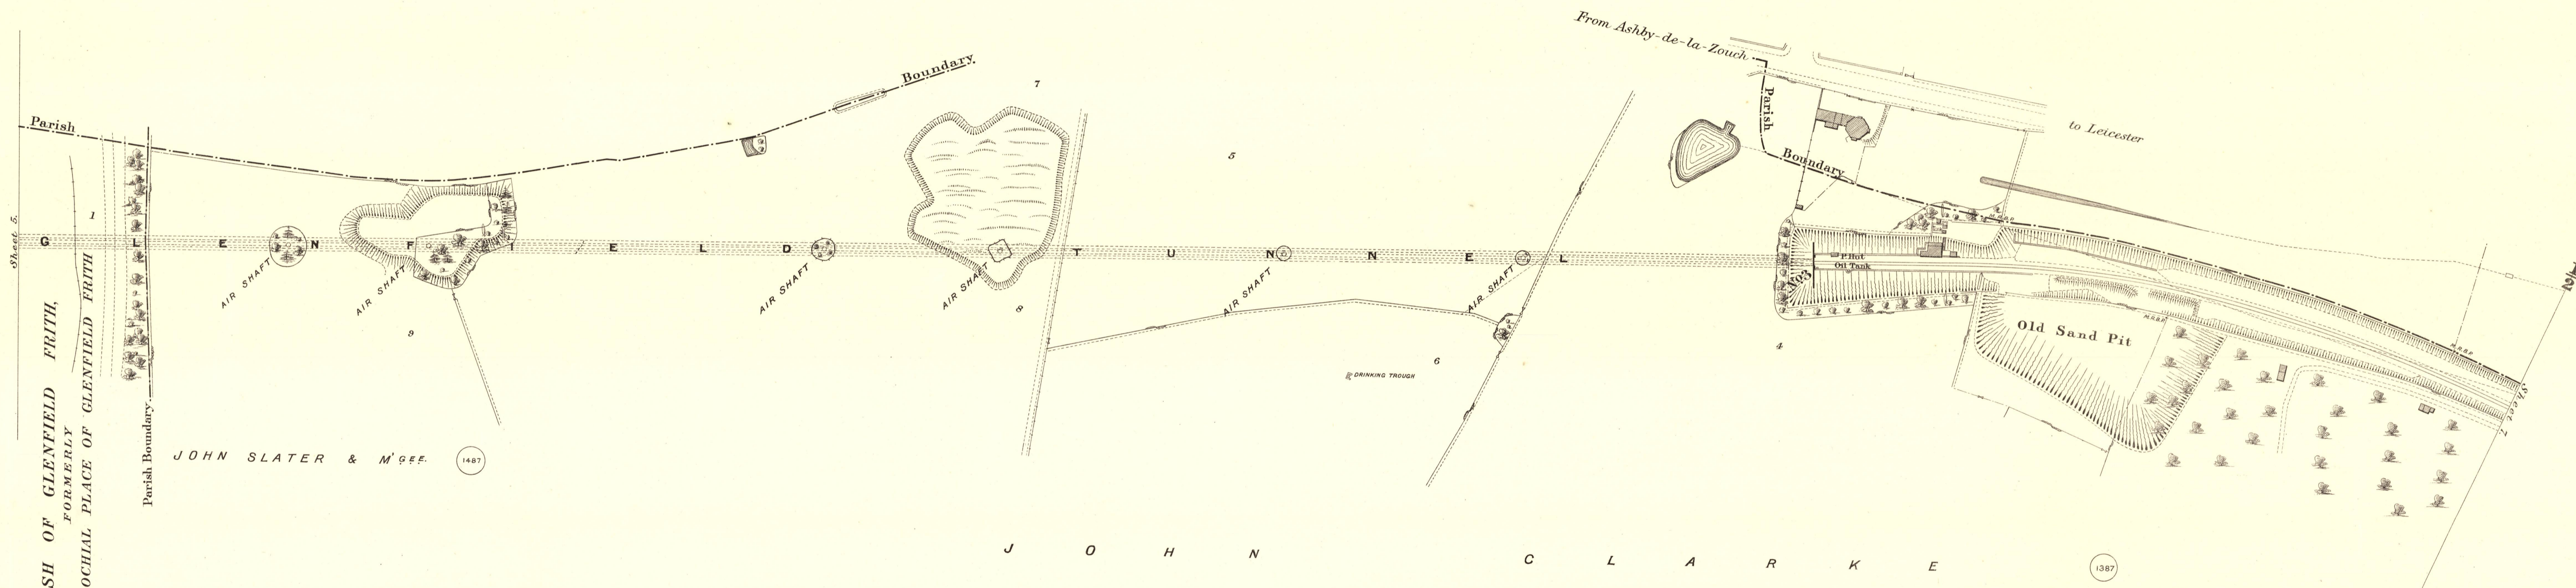

PARISH OF GLENFIELD FRITH
FORMERLY
EXTRA PAROCHIAL PLACE OF GLENFIELD FRITH

JOHN SLATER & M'GEE. 1487


J O H N C L A R K E 1387

PARISH OF NEW PARKS

FORMERLY

EXTRA PAROCHIAL PLACE OF NEW PARKS

Scale, 2 Chains to an Inch.

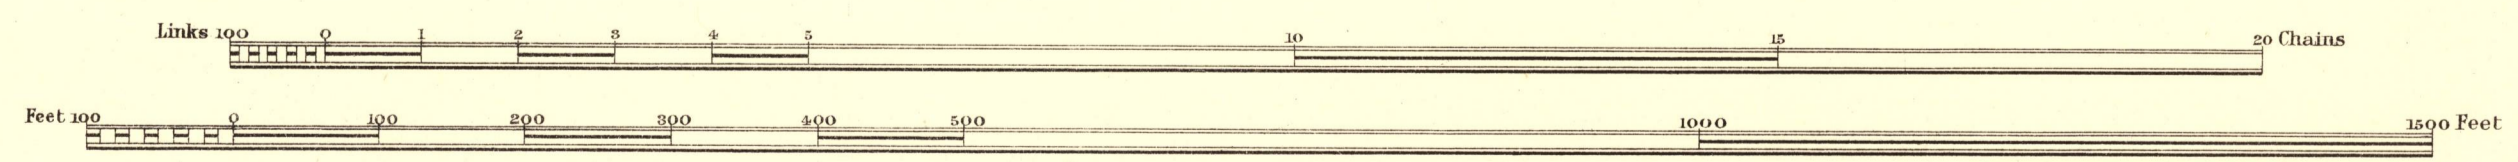

Estate Agent's Office,
Midland Railway,
Derby.

C O U N T Y O F L E I C E S T E R

PARISH OF NEW PARKS



FORMERLY

EXTRA PAROCHIAL PLACE OF NEW PARKS

PARISH OF LEICESTER

FORMERLY

EXTRA PAROCHIAL PLACE OF LEICESTER ABBEY

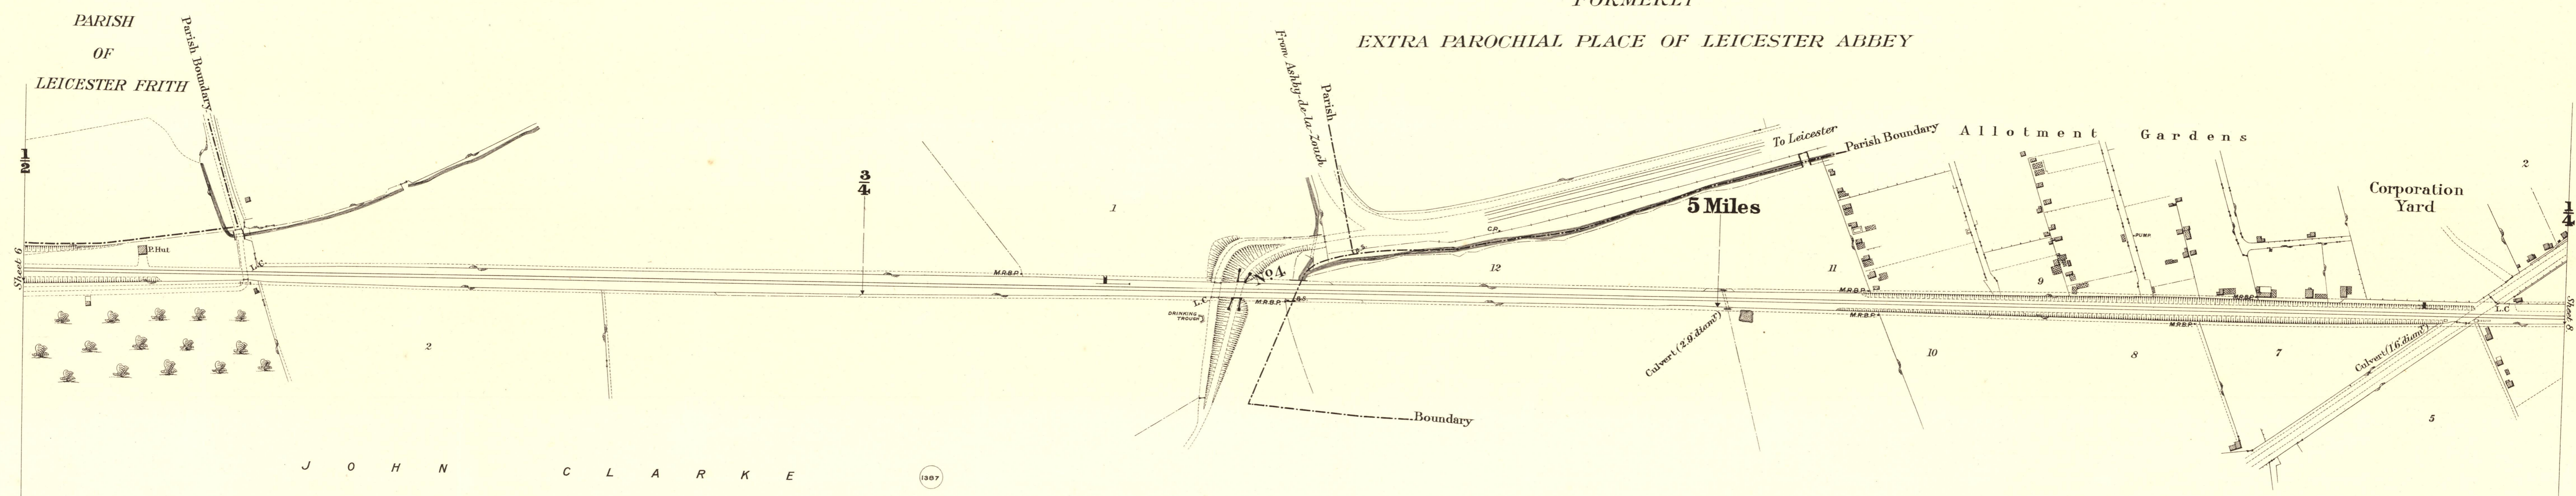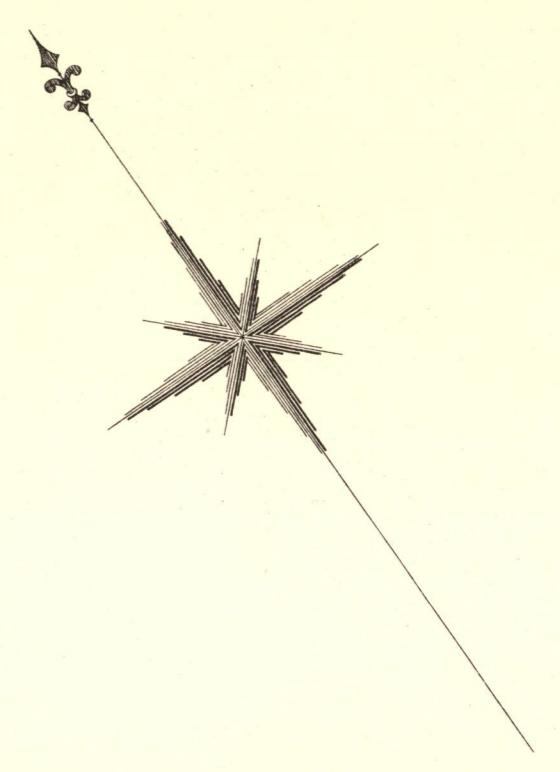

J O H N C L A R K E


MAYOR, BAILIFFS & BURGESSES OF LEICESTER

PARISH OF LEICESTER

FORMERLY

EXTRA PAROCHIAL PLACE OF FREAK'S GROUND

Scale, 2 Chains to an Inch.

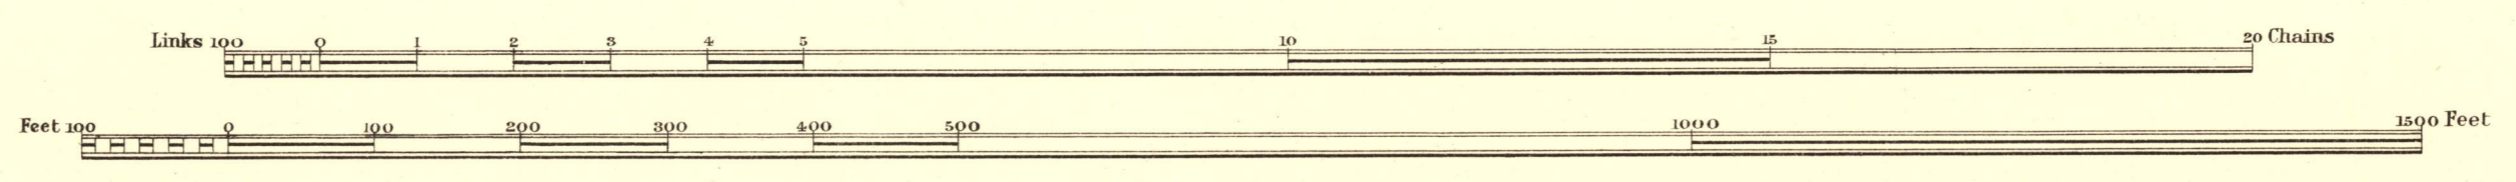



Estate Agent's Office,
Midland Railway,
Derby.

C O U N T Y O F L E I C E S T E R

C O U N T Y B O R O U G H O F L E I C E S T E R

P A R I S H O F L E I C E S T E R

FORMERLY
PARISH OF ALL SAINTS

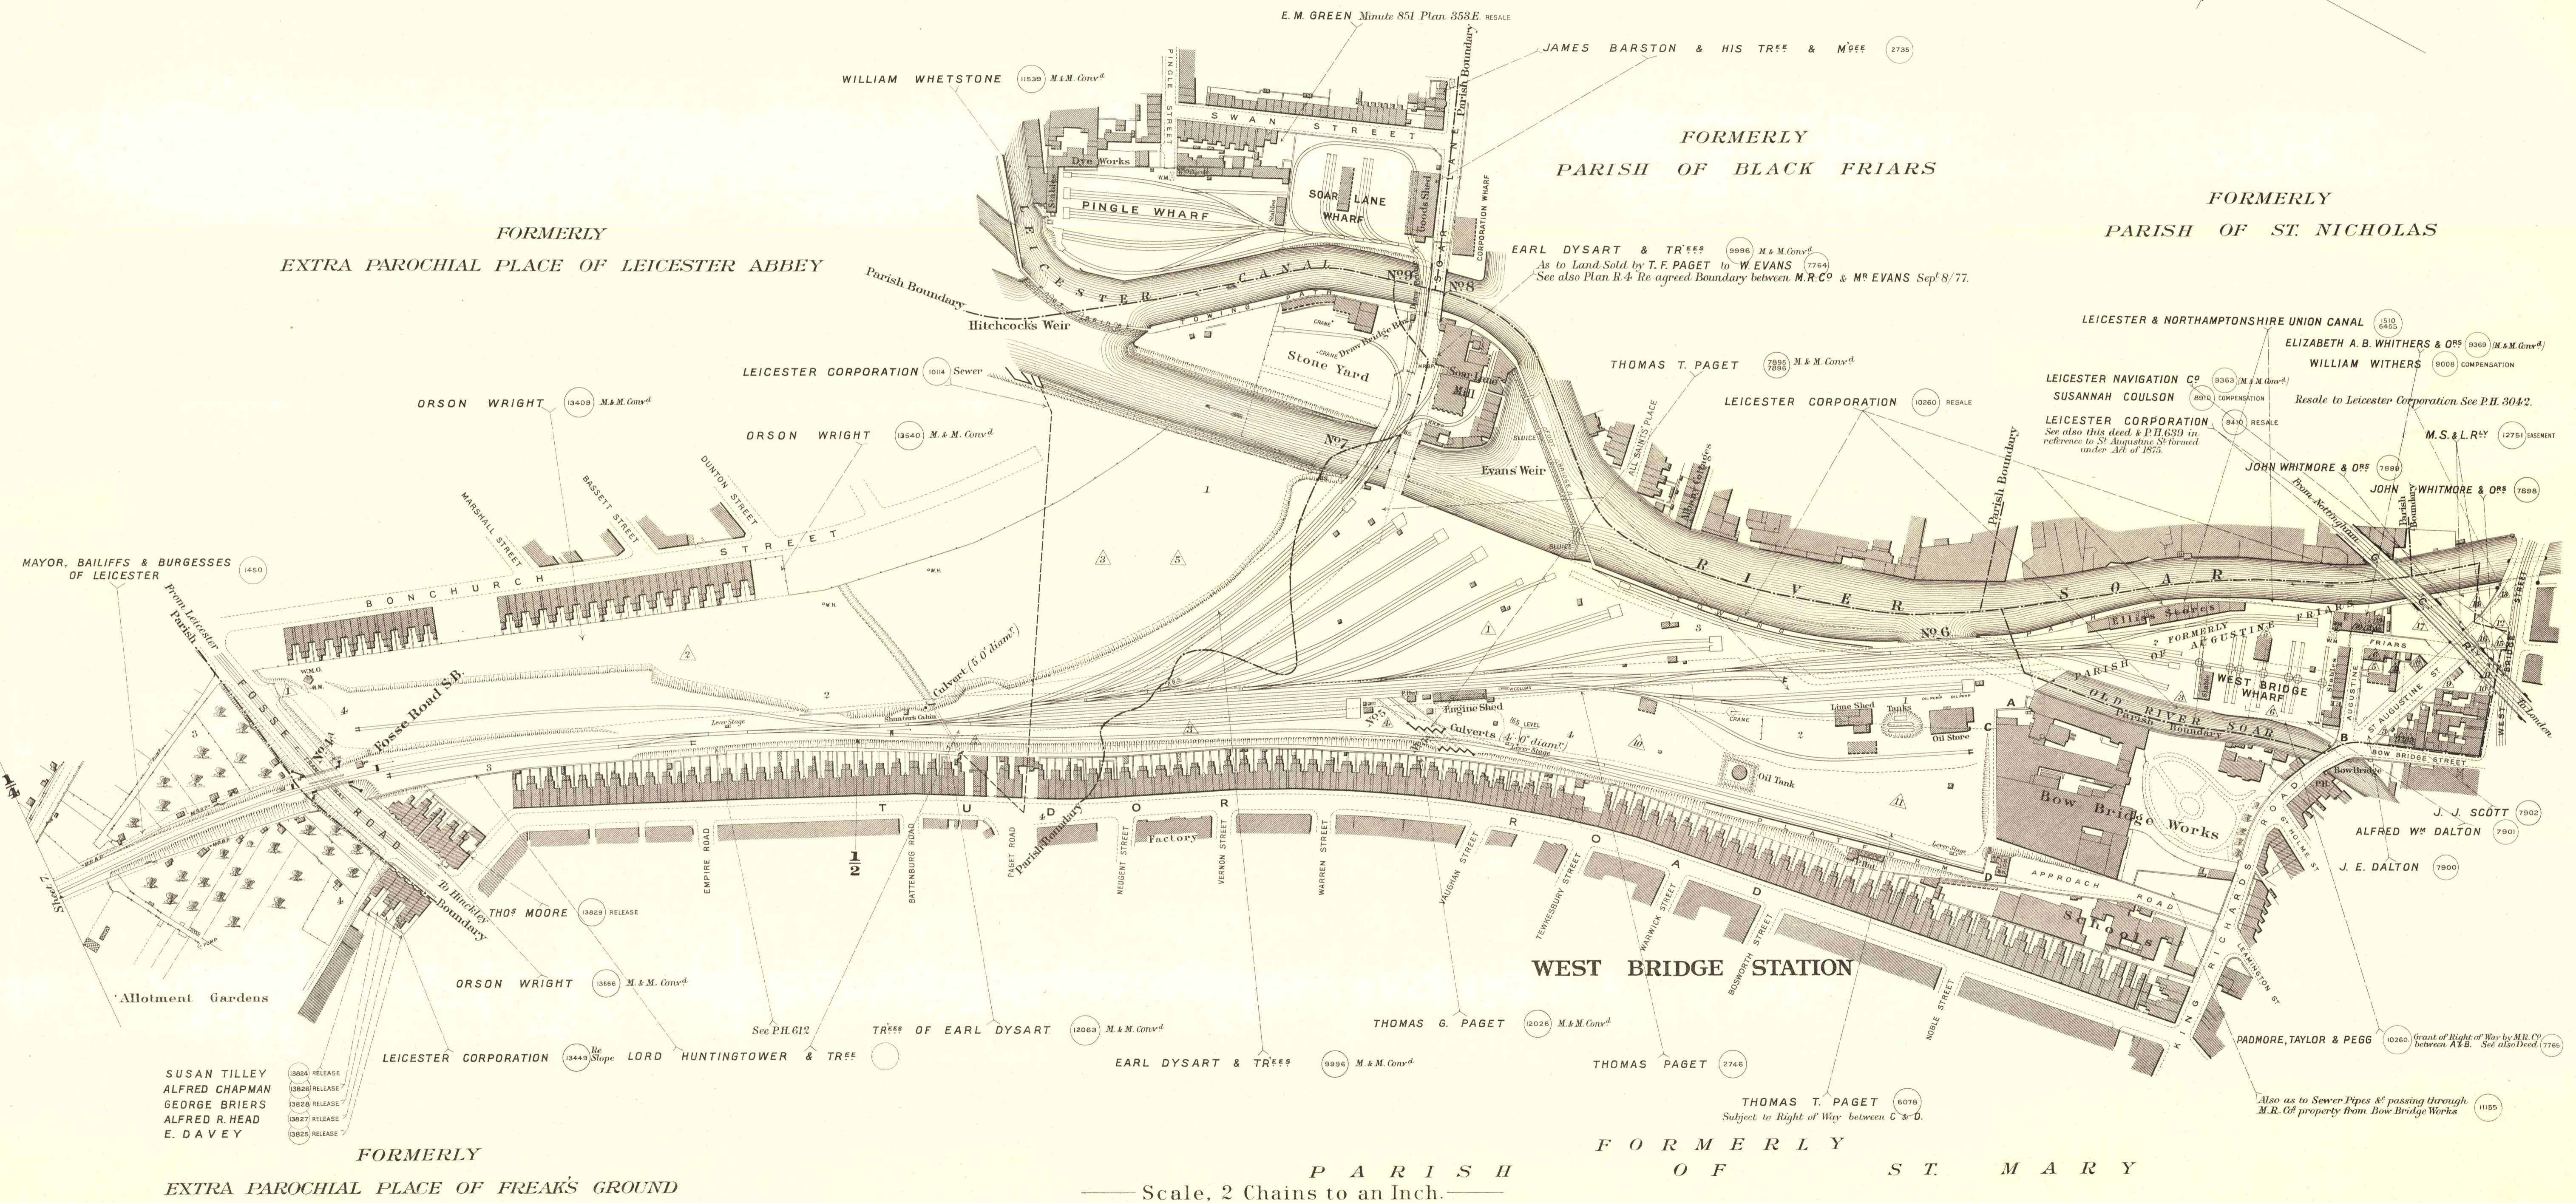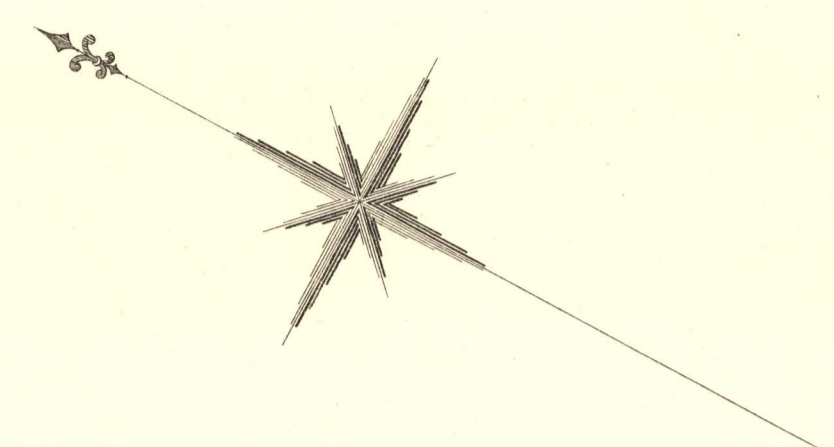

FORMERLY
EXTRA PAROCHIAL PLACE OF LEICESTER ABBEY

FORMERLY
PARISH OF BLACK FRIARS

FORMERLY
PARISH OF ST. NICHOLAS

LEICESTER CORPORATION (1014) Sewer
THOMAS T. PAGET (7899) M. & M. Conv^d
LEICESTER CORPORATION (10260) RESALE

LEICESTER NAVIGATION CO (9363) M. & M. Conv^d
SUSANNAH COULSON (8910) COMPENSATION
LEICESTER CORPORATION (9410) RESALE


WEST BRIDGE STATION
THOMAS G. PAGET (12026) M. & M. Conv^d
THOMAS PAGET (2746)
THOMAS T. PAGET (6078)
Subject to Right of Way between C & D.

SUSAN TILLEY (1824) RELEASE
ALFRED CHAPMAN (1826) RELEASE
GEORGE BRIERS (1828) RELEASE
ALFRED R. HEAD (1827) RELEASE
E. DAVEY (1825) RELEASE

FORMERLY
EXTRA PAROCHIAL PLACE OF FREAK'S GROUND

FORMERLY
PARISH OF ST. MARY

Scale, 2 Chains to an Inch.

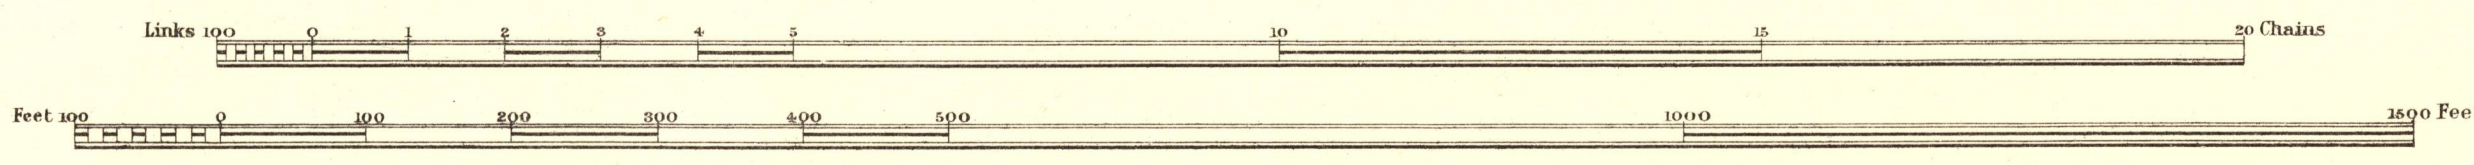

Estate Agent's Office,
Midland Railway,
Derby.