
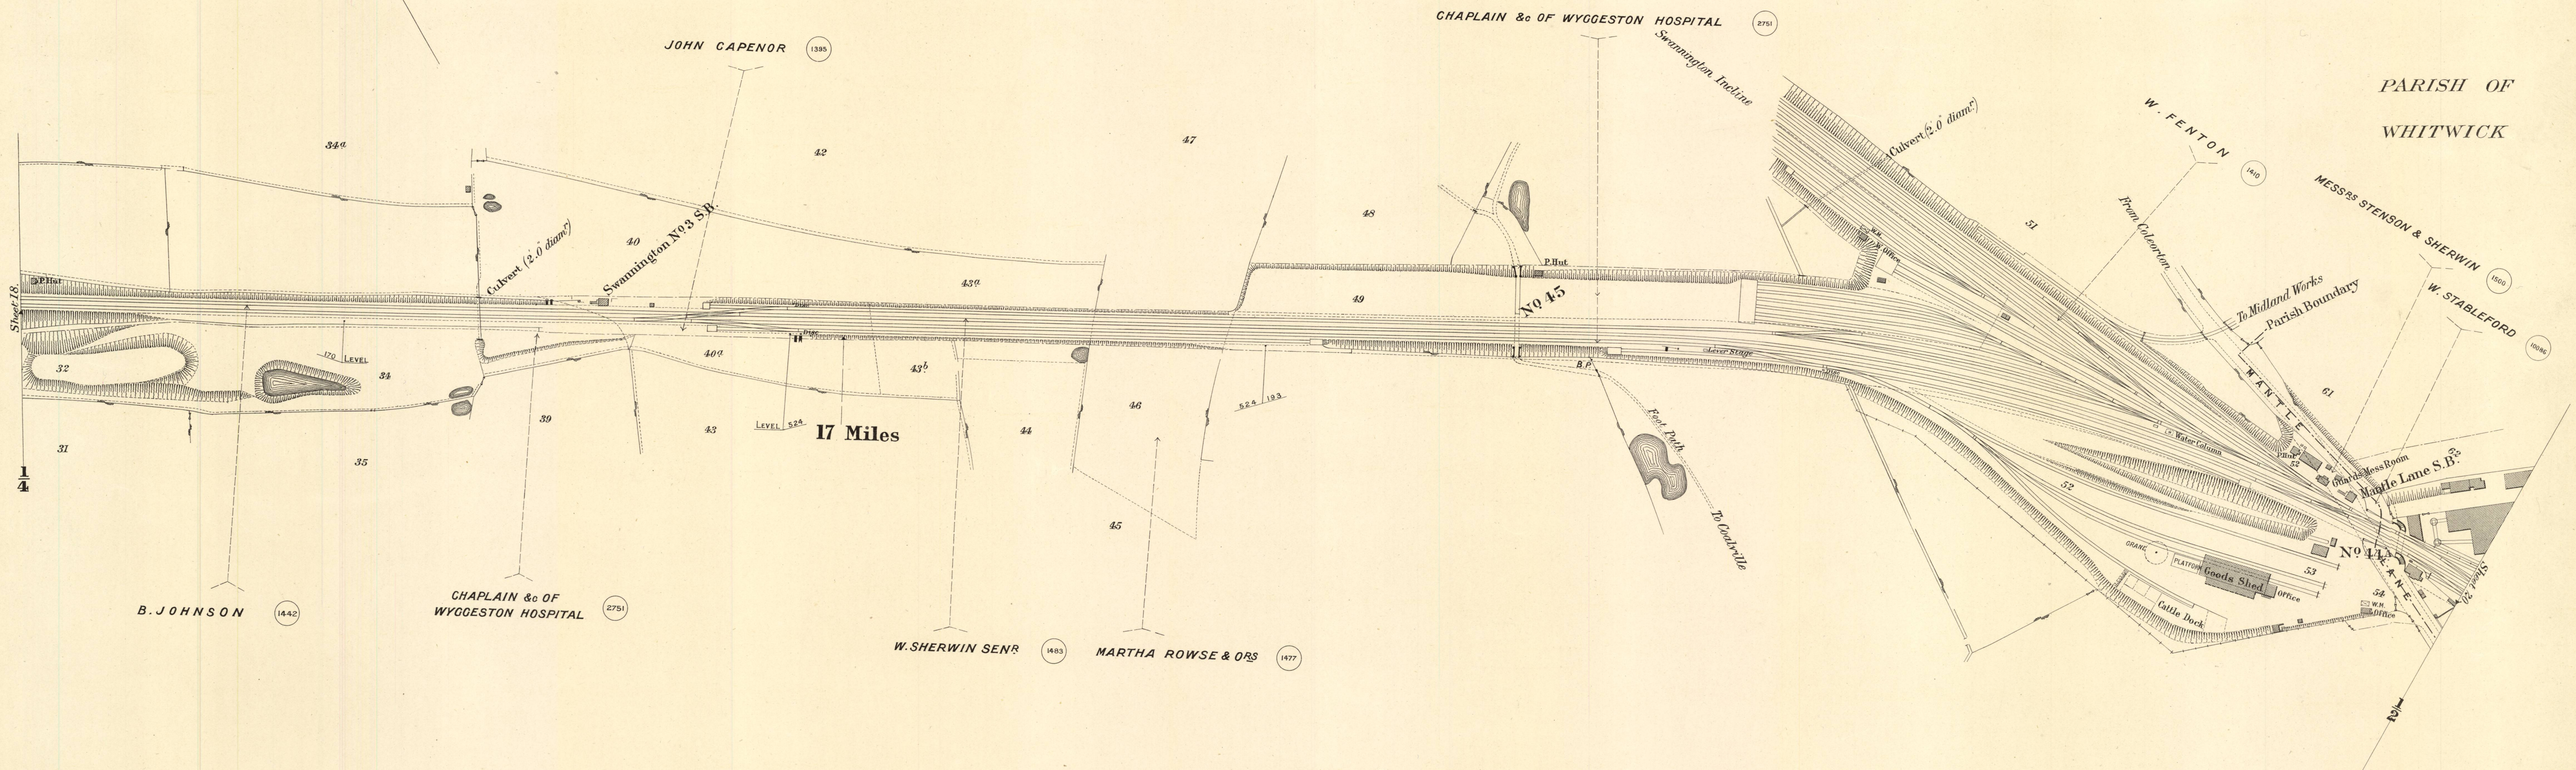


C O U N T Y O F L E I C E S T E R


P A R I S H O F S W A N N I N G T O N

PARISH OF WHITWICK

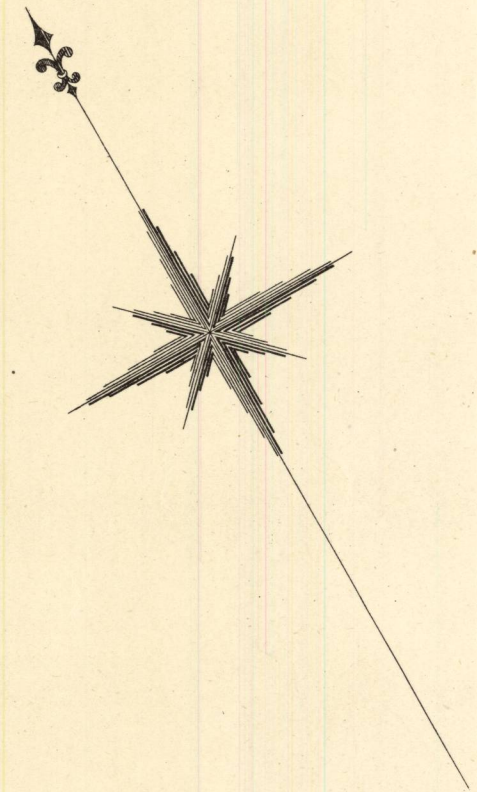

17 Miles

Scale, 2 Chains to an Inch.

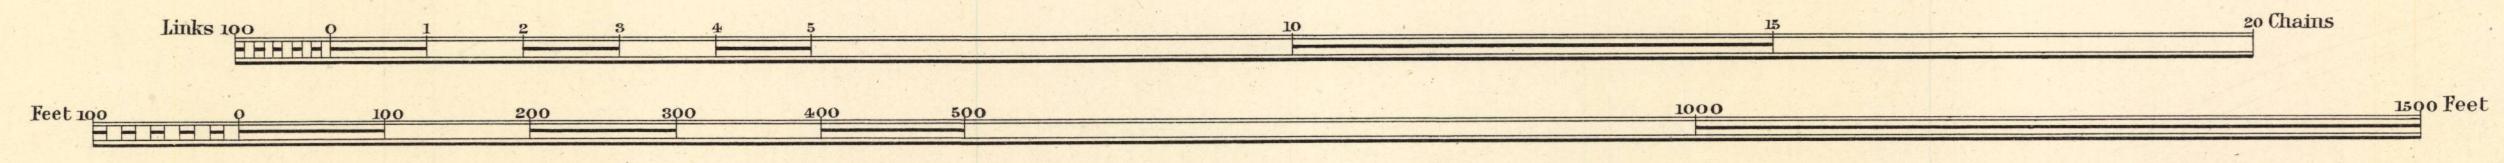


Estate Agent's Office, Midland Railway, Derby.

1997-5/1171.1

COUNTY OF LEICESTER


SWANNINGTON INCLINE
SHEET 19^A

1997-5/1171.2

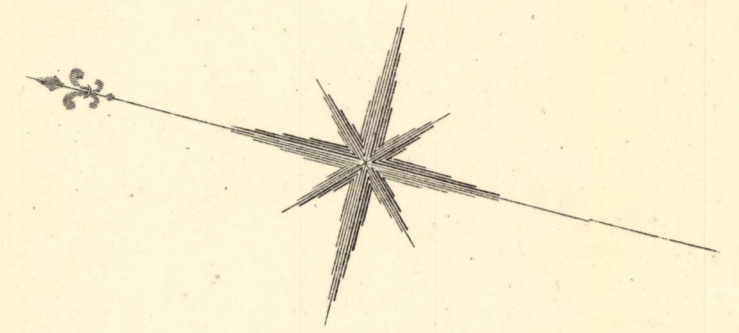


P A R I S H O F S W A N N I N G T O N

C H A P L A I N S & O F W I G S T O N H O S P I T A L

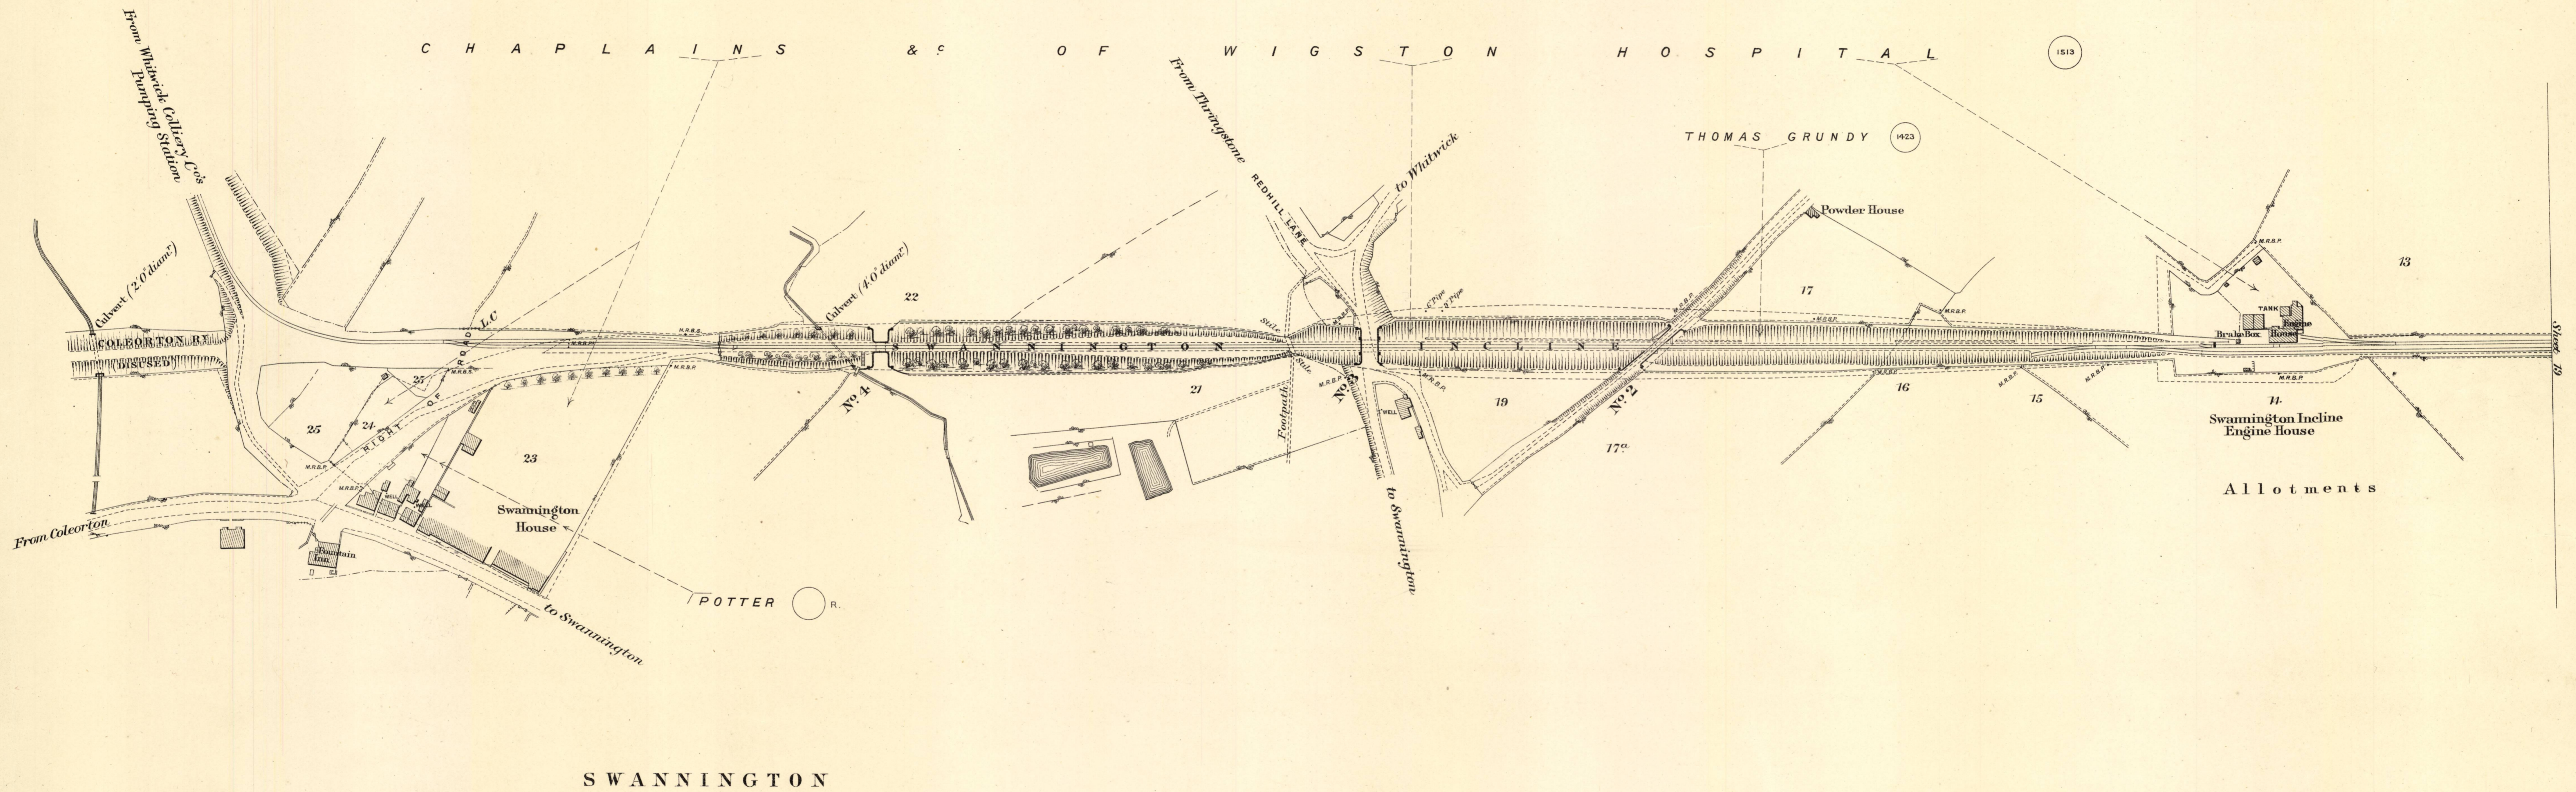

Scale, 2 Chains to an Inch.

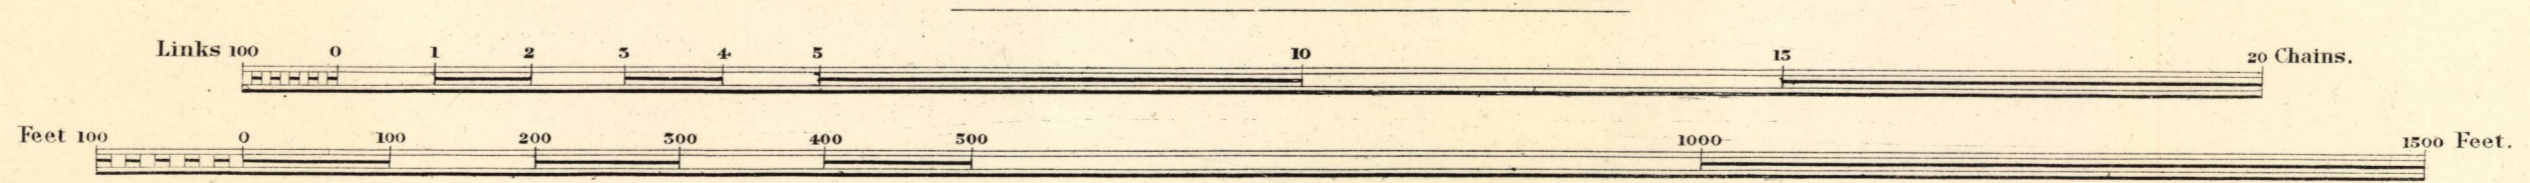



SURVEYED, June 1916.

Estate Agents Office,
Midland Railway,
Derby.

COUNTY OF LEICESTER


PARISH OF WHITWICK

PARISH OF HUGGLESCOTE & DONNINGTON
(FORMERLY IBSTOCK)

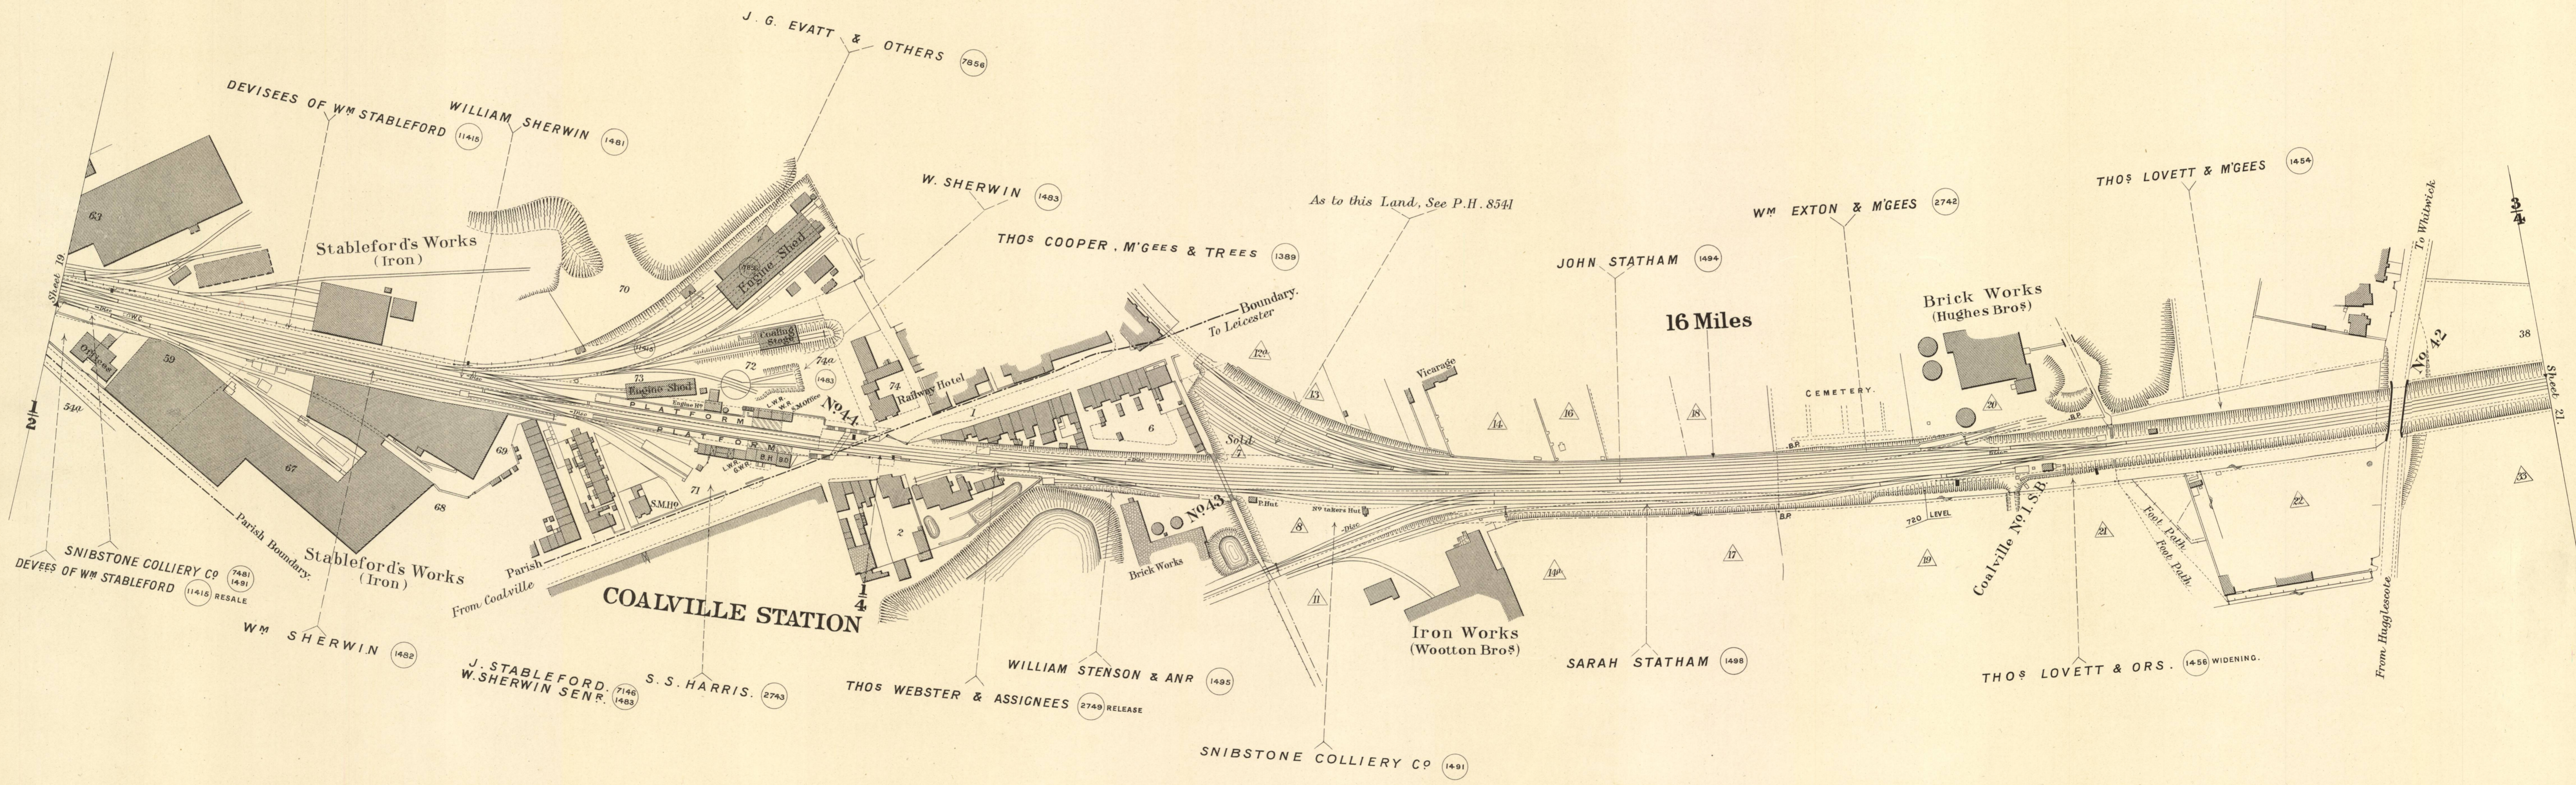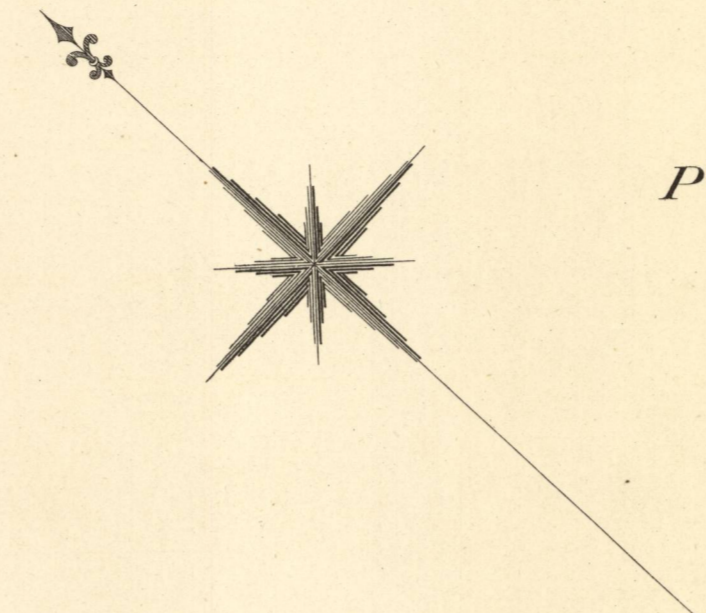

16 Miles

Scale, 2 Chains to an Inch.

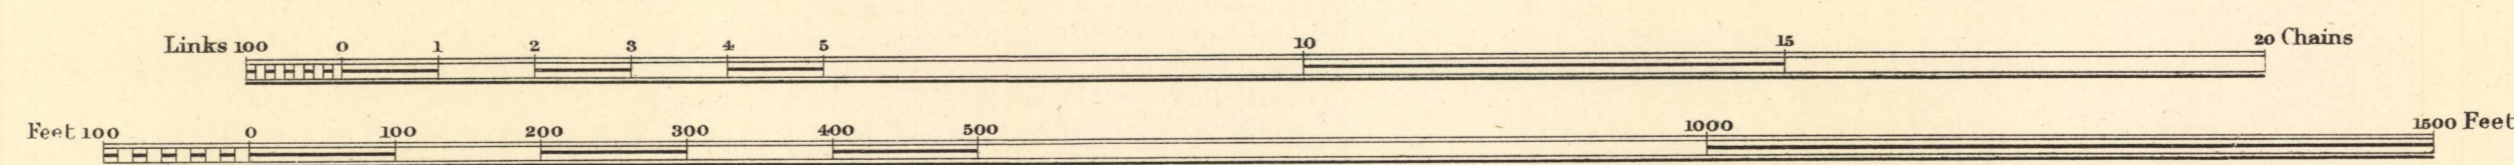


Estate Agents Office,
Midland Railway,
Derby.



1907-5/11-71-3

C O U N T Y O F L E I C E S T E R

P A R I S H O F H U G G L E S C O T E & D O N N I N G T O N

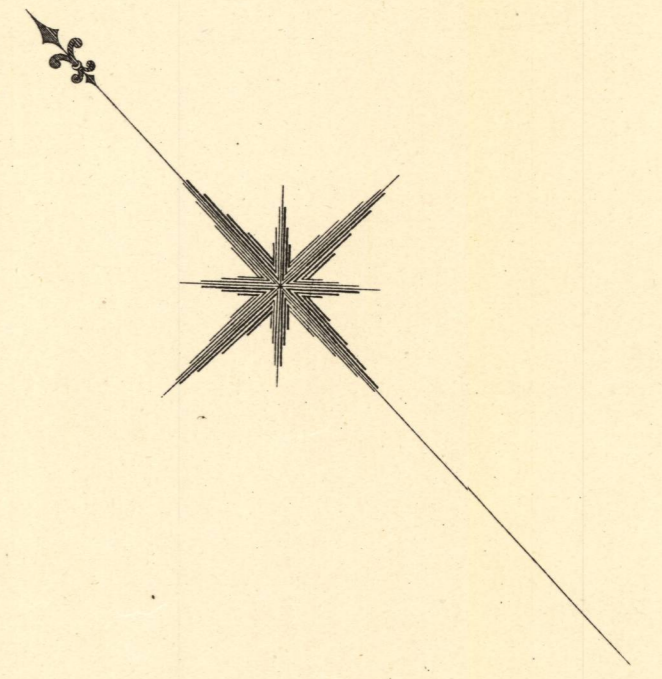

1997-5/1171.4

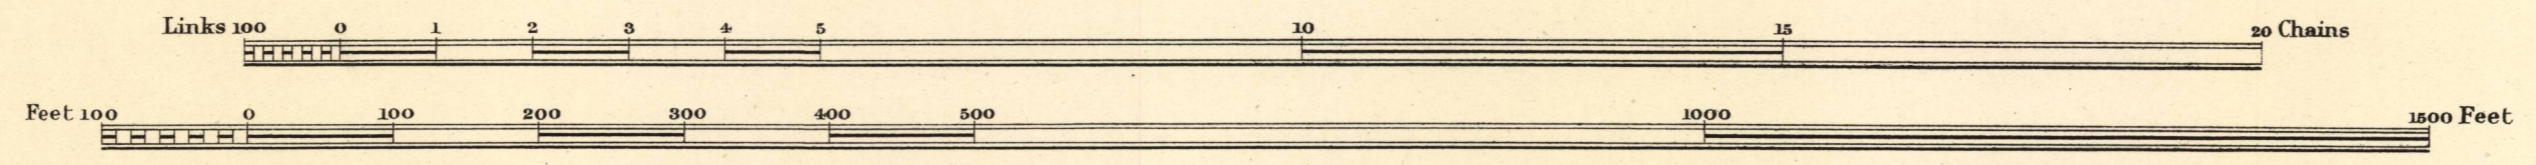
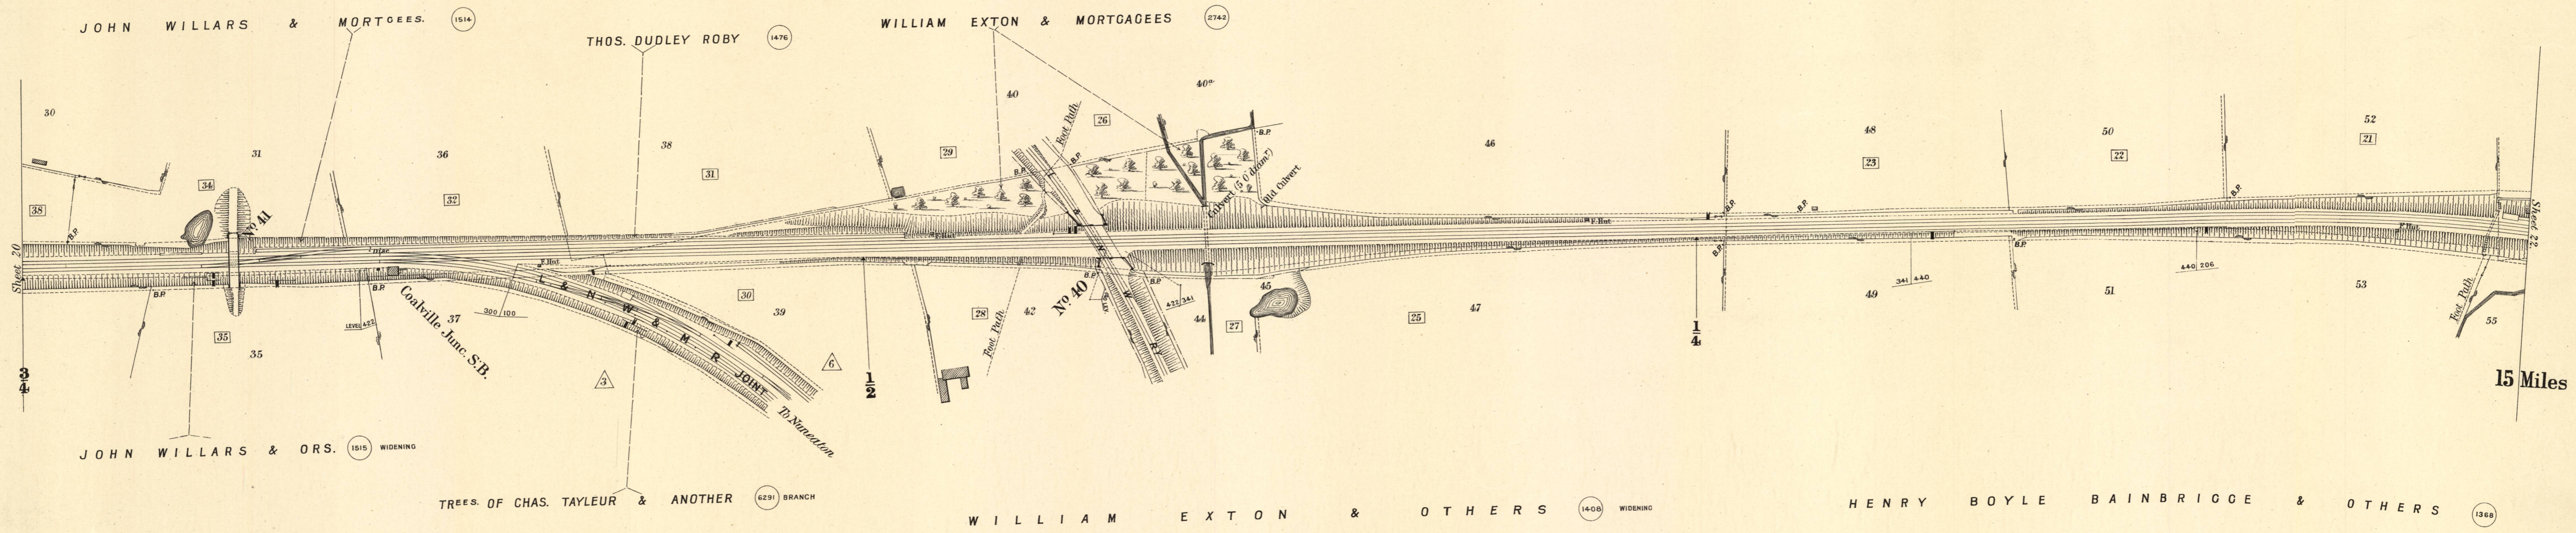


Estate Agent's Office,
Midland Railway,
Derby.

C O U N T Y O F L E I C E S T E R

P A R I S H O F H U G G L E S C O T E & D O N N I N G T O N

(F O R M E R L Y P A R I S H O F I B S T O C K)

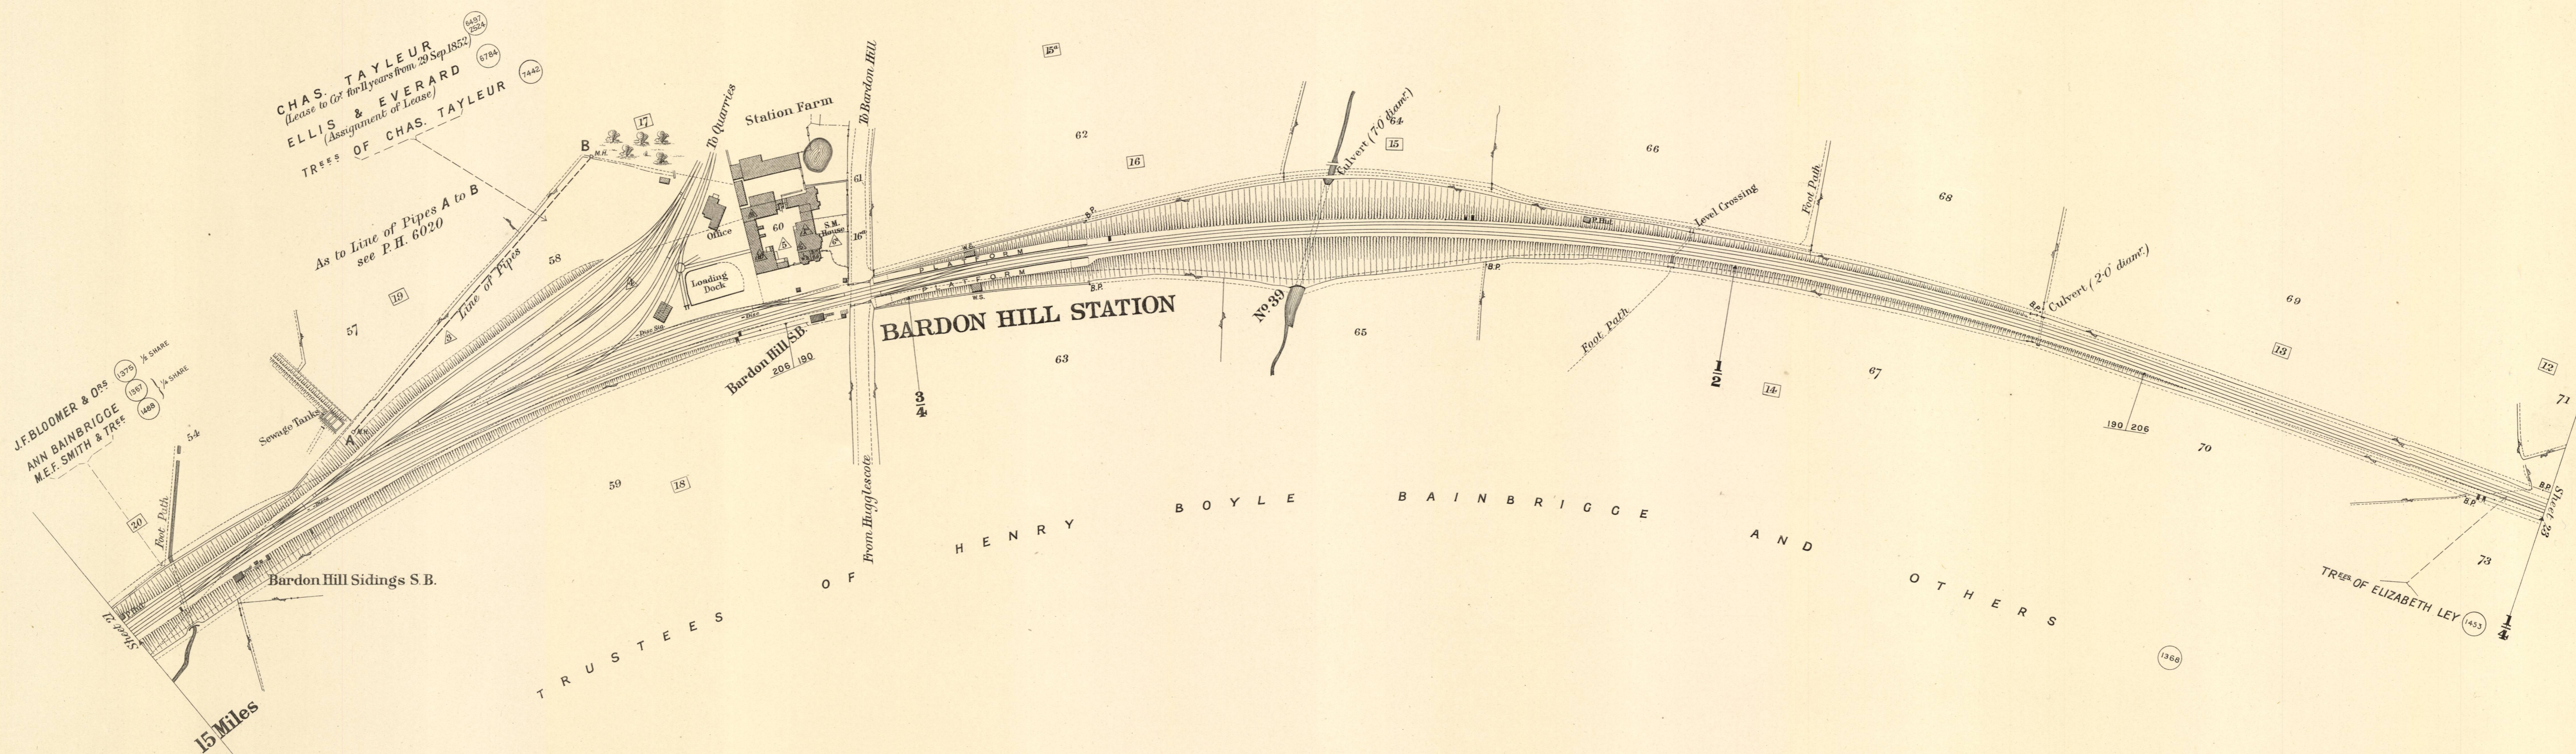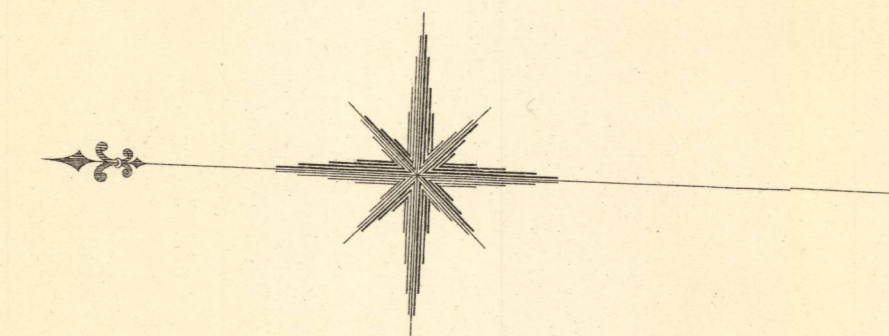

CHAS. TAYLEUR
(Lease to 1st for 11 years from 29 Sep 1852)
ELLIS & EVERARD
(Assignment of Lease)
TREES OF CHAS. TAYLEUR

As to Line of Pipes A to B
see P.H. 6020


J.F. BLOOMER & OPS
ANN BAINBRIGGE
M.E.F. SMITH & TREE

BARDON HILL STATION

HENRY BOYLE BAINBRIGGE AND OTHERS

TREES OF ELIZABETH LEY

Scale, 2 Chains to an Inch.

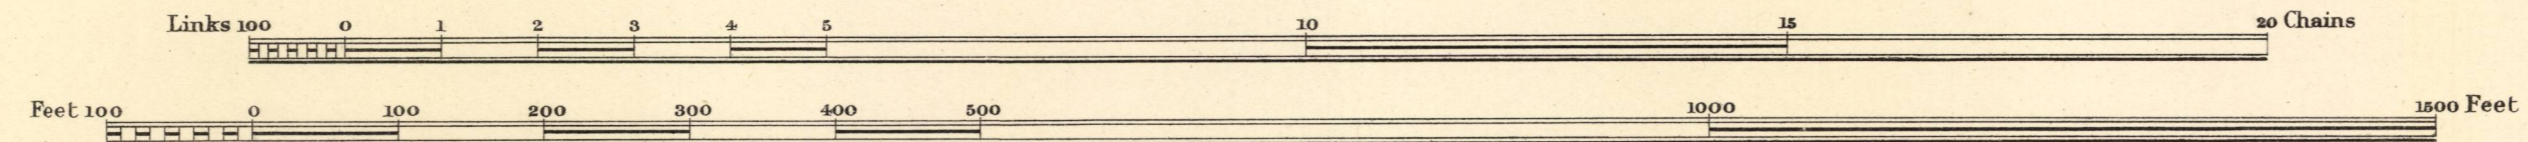

Estate Agent's Office,
Midland Railway,
Derby.



1997-5/171.S

C O U N T Y O F L E I C E S T E R

PARISH OF HUGGLESCOTE & DONNINGTON


(FORMERLY PARISH OF IBSTOCK)

PARISH OF STANTON UNDER BARDON (FORMERLY OF THORNTON)

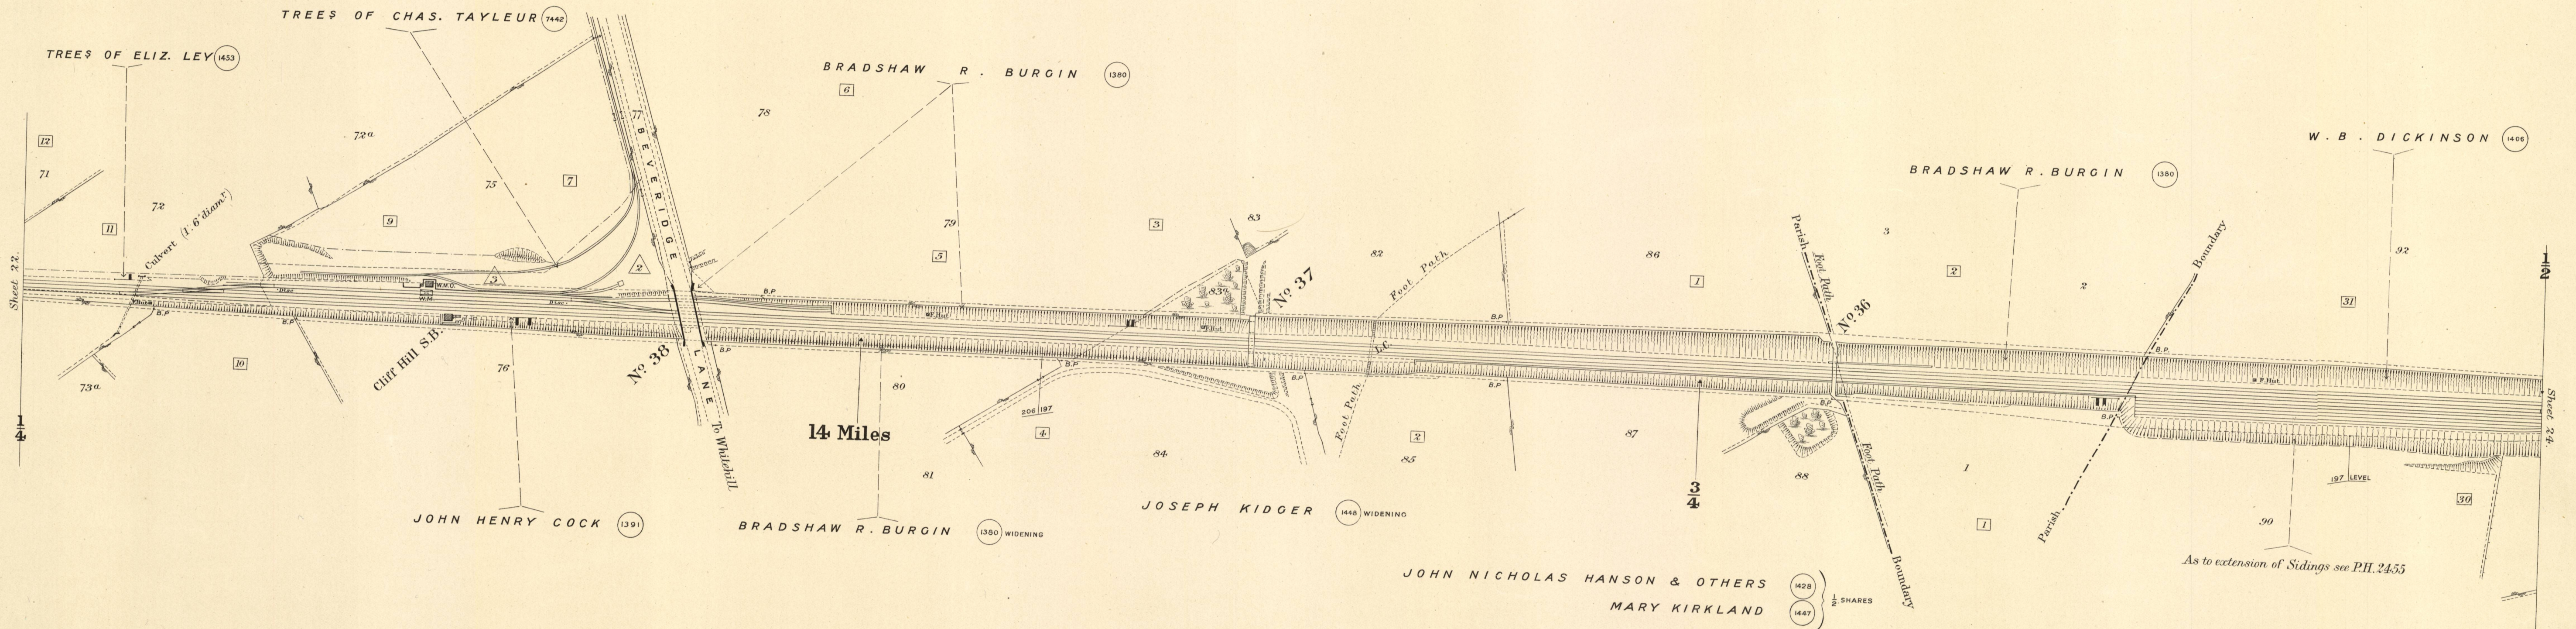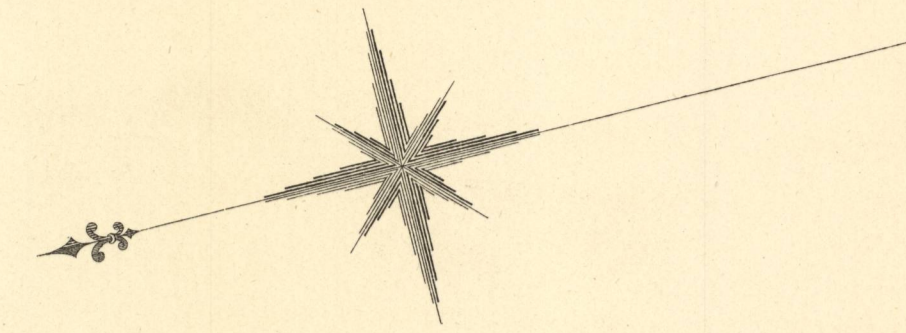

PARISH OF IBSTOCK


Scale, 2 Chains to an Inch.

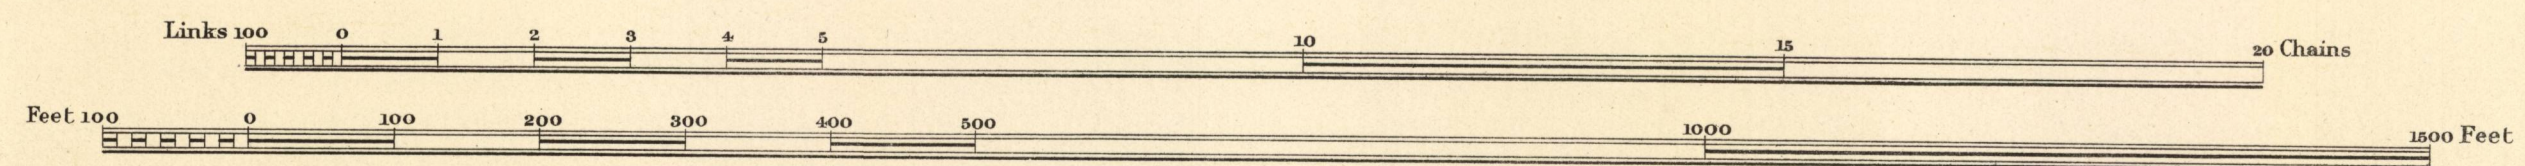

Estate Agent's Office, Midland Railway, Derby.


1997-5/1171.6

C O U N T Y O F L E I C E S T E R

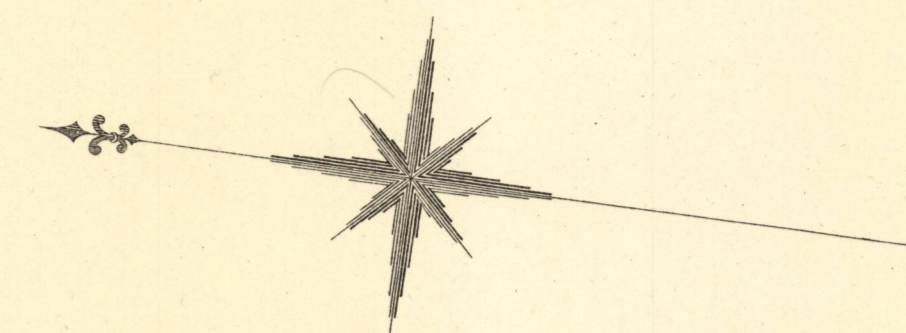


PARISH OF STANTON-UNDER-BARDON
(FORMERLY PARISH OF THORNTON)

PARISH OF BAGWORTH
(FORMERLY PARISH OF THORNTON & TOWNSHIP OF BAGWORTH)

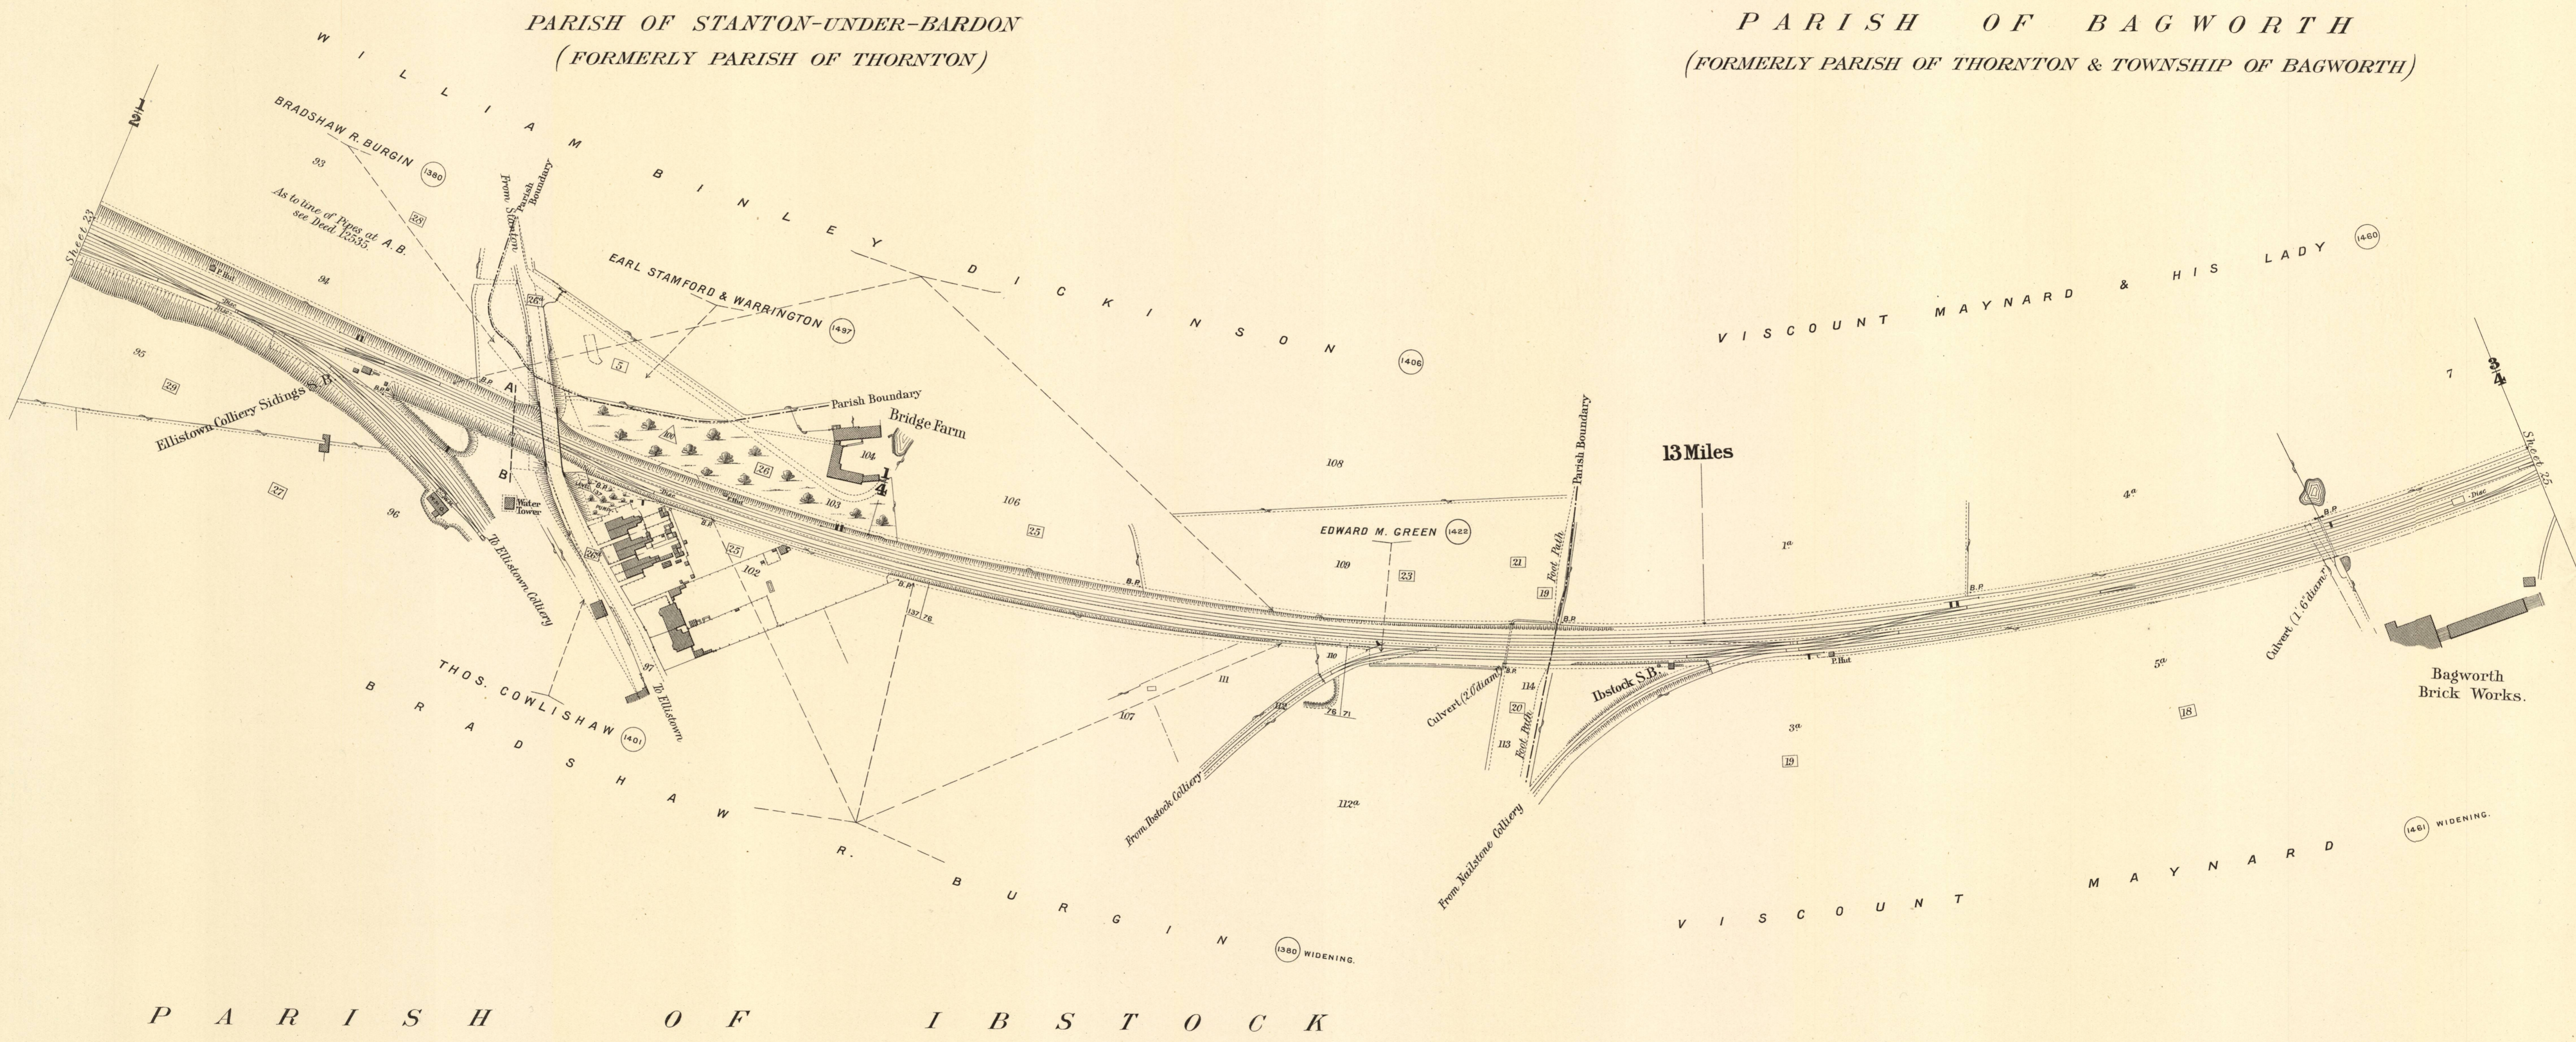

P A R I S H O F I B S T O C K

Scale, 2 Chains to an Inch.

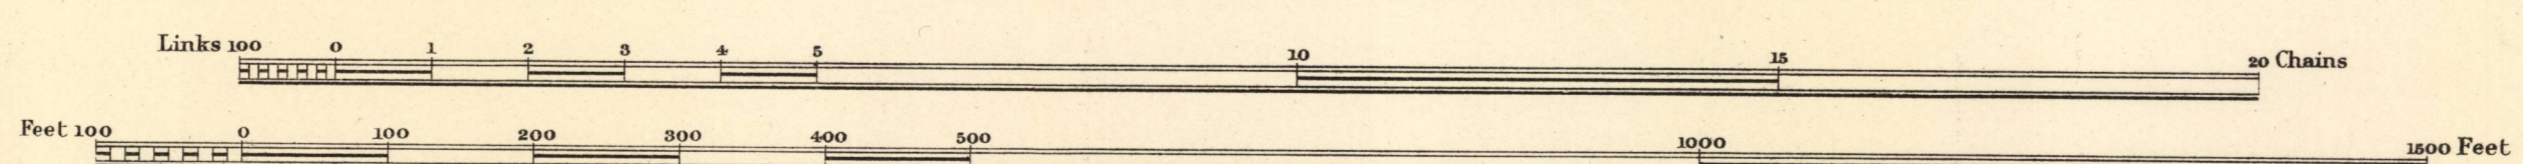


Estate Agents Office,
Midland Railway,
Derby.

1997-5/1171.7


C O U N T Y O F L E I C E S T E R

P A R I S H O F B A G W O R T H

(FORMERLY PARISH OF THORNTON & TOWNSHIP OF BAGWORTH)

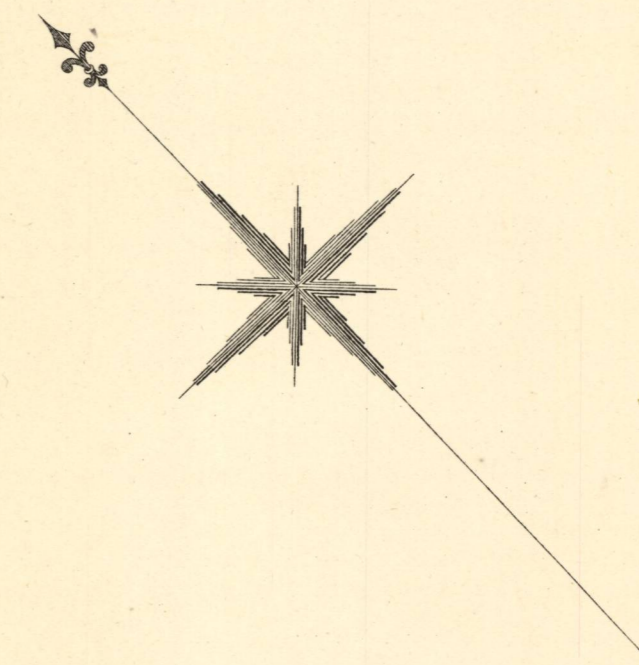


1997-5/1171.8

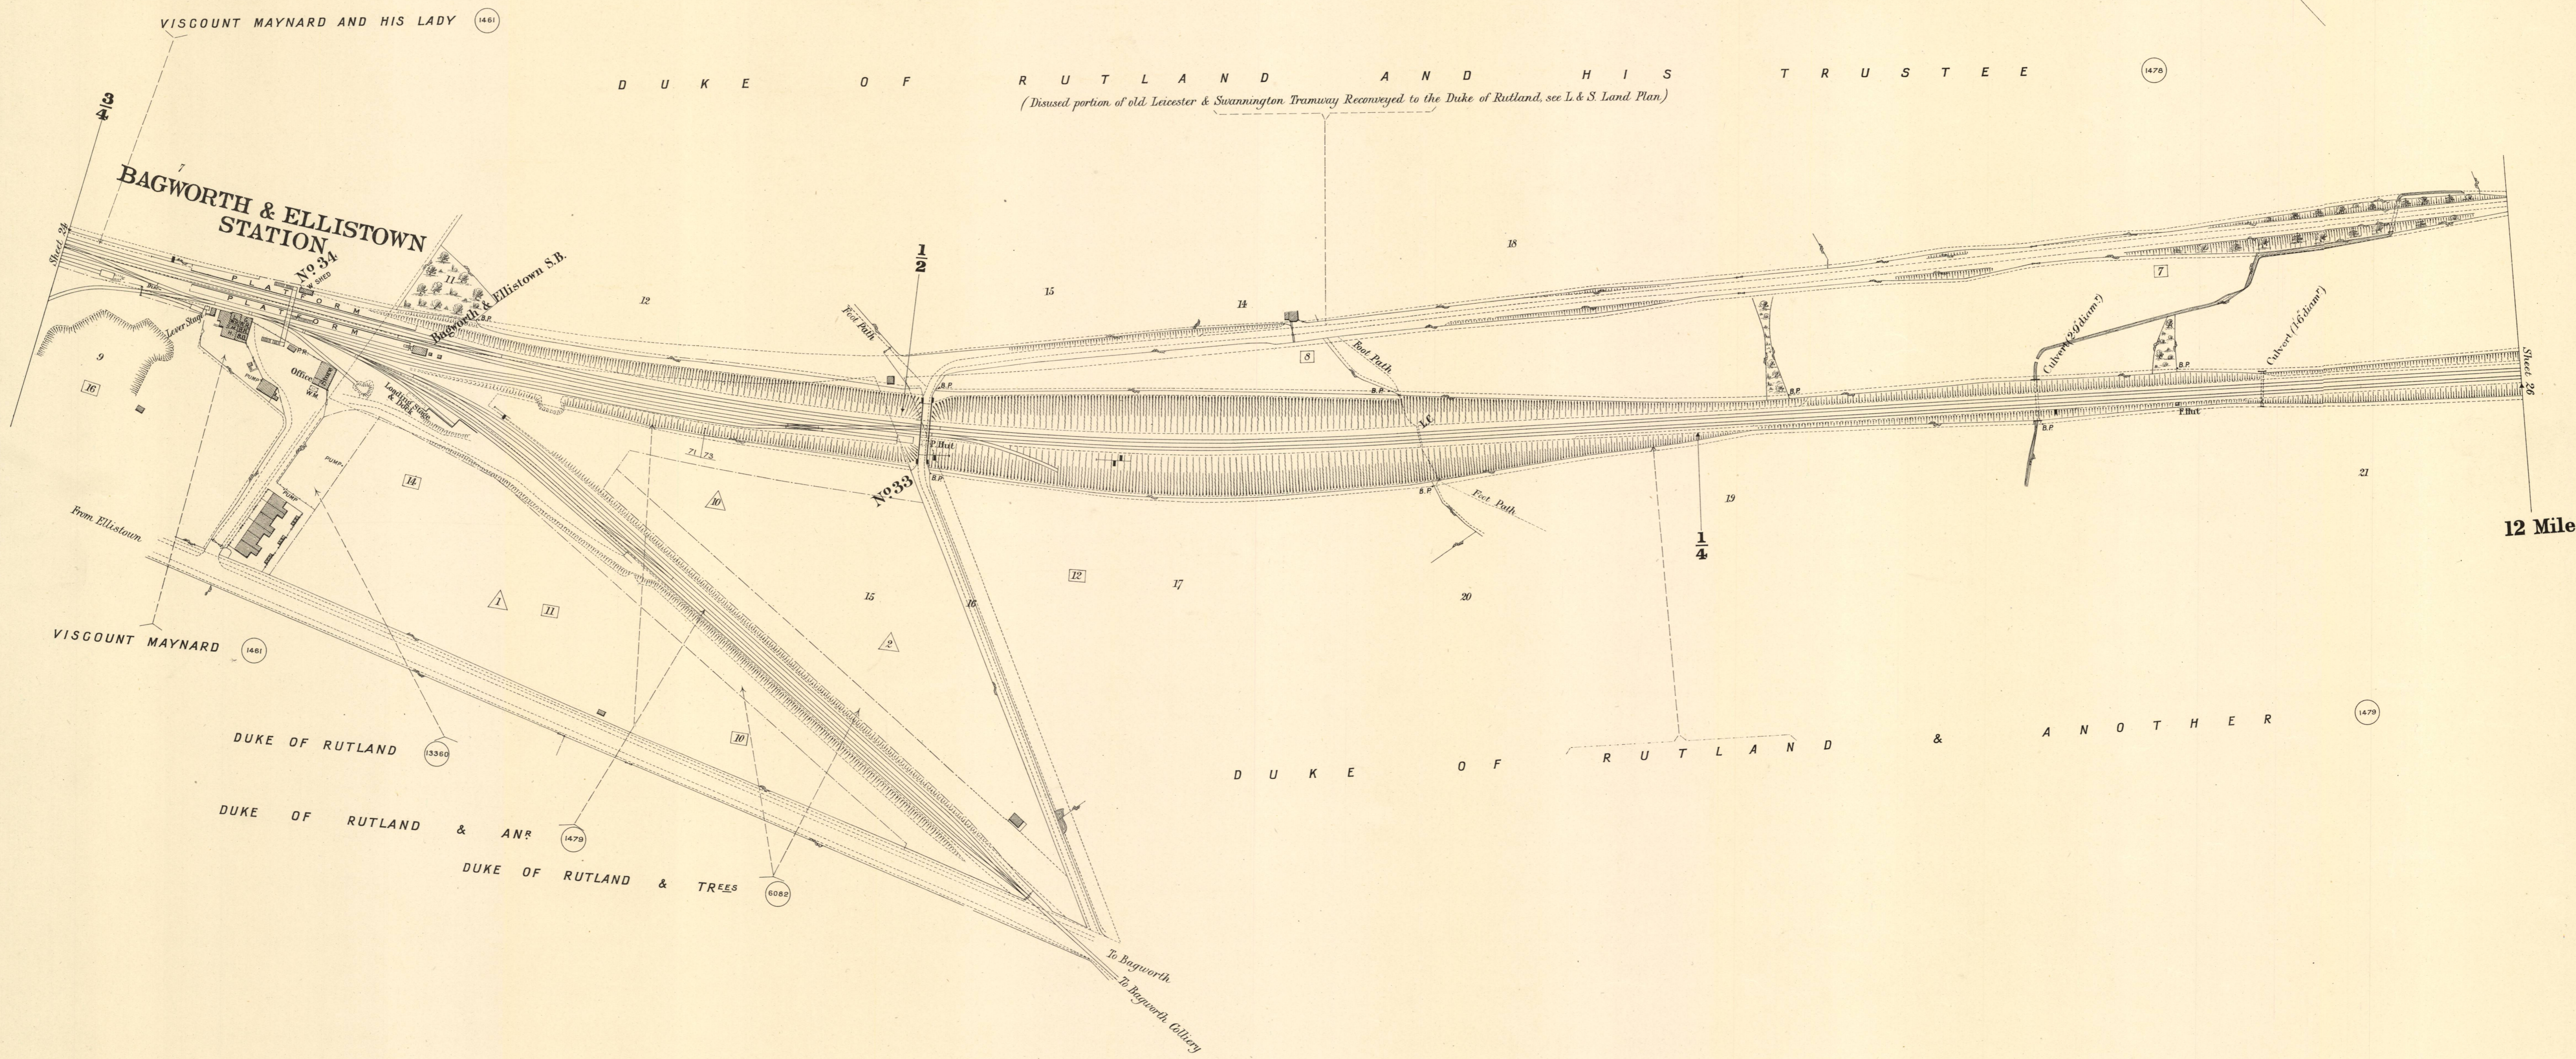

12 Miles

Scale, 2 Chains to an Inch.

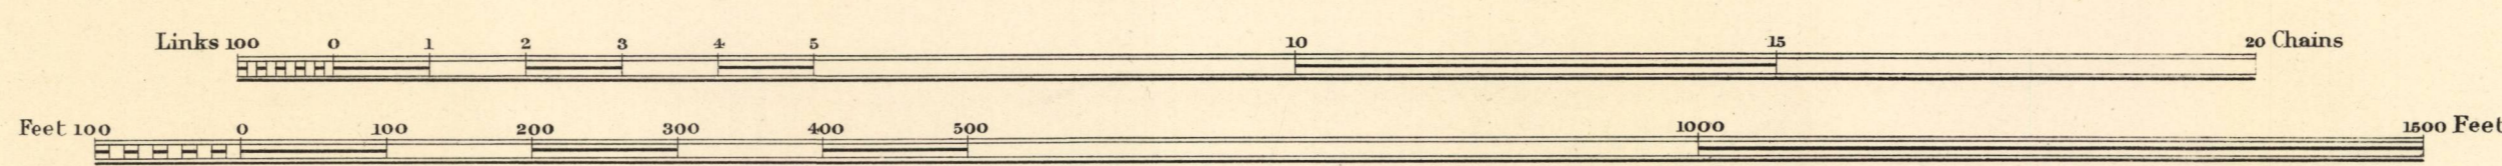


Estate Agent's Office, Midland Railway, Derby.

C O U N T Y O F L E I C E S T E R

P A R I S H O F B A G W O R T H

P A R I S H O F T H O R N T O N


(FORMERLY PARISH OF THORNTON & TOWNSHIP OF BAGWORTH)

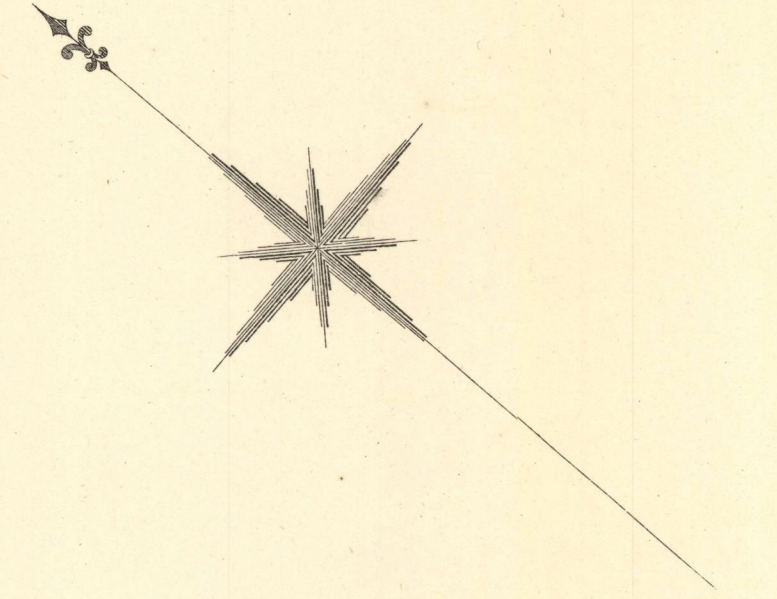

D U K E O F R U T L A N D & H I S T R U S T E E
(Disused portion of old Leicester & Swannington Tramway, Reconveyed to the Duke of Rutland, see L & S. Land Plan.)

T H O S . C O O P E R

V I S C O U N T M A Y N A R D & H I S L A D Y

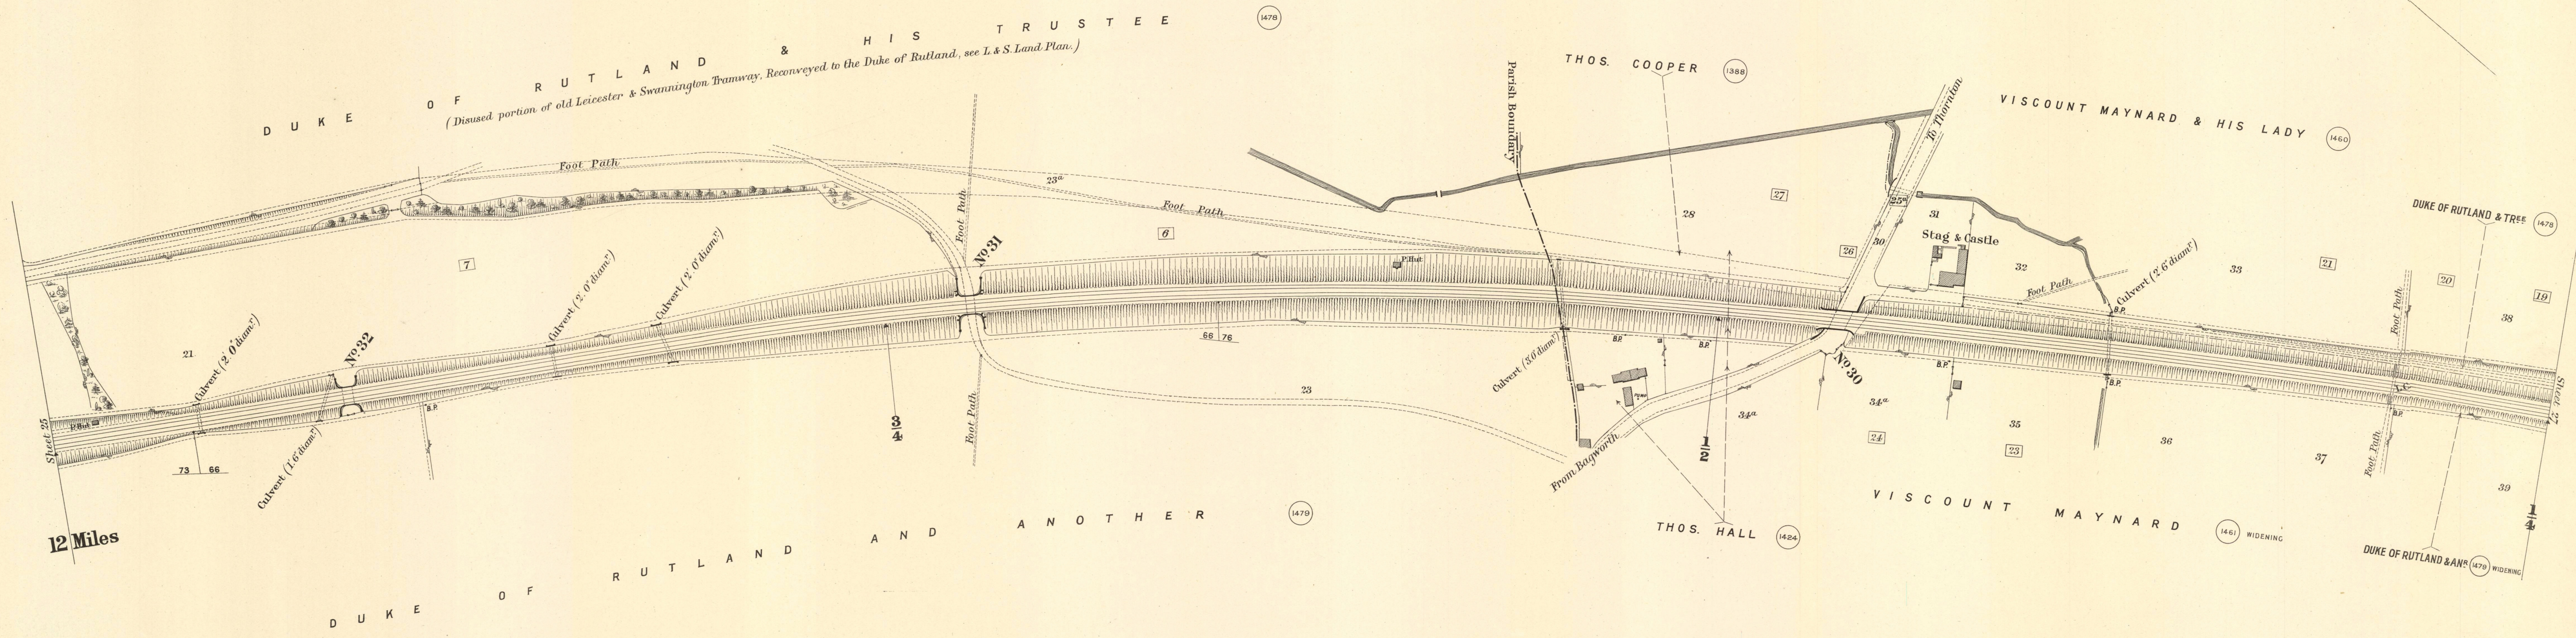

12 Miles


D U K E O F R U T L A N D A N D A N O T H E R

T H O S . H A L L

V I S C O U N T M A Y N A R D

D U K E O F R U T L A N D & T R E E

Scale, 2 Chains to an Inch.

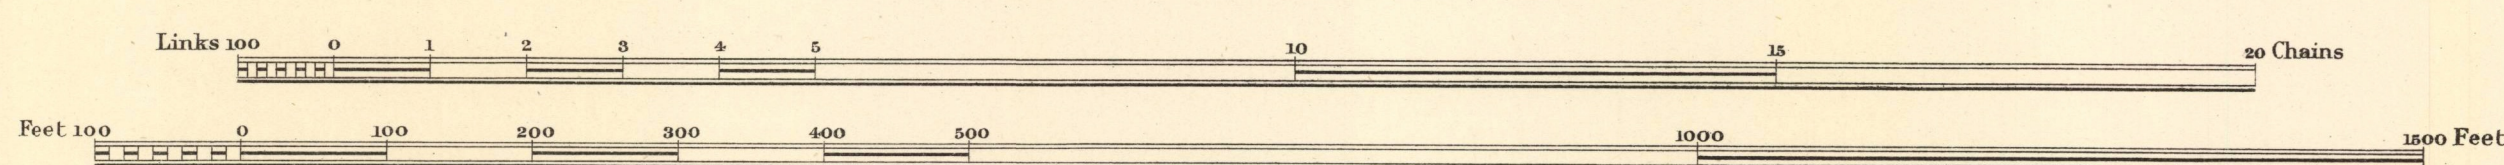


Estate Agents Office,
Midland Railway,
Derby.

1997-5/1171.9

C O U N T Y O F L E I C E S T E R


P A R I S H O F T H O R N T O N

(F O R M E R L Y T O W N S H I P O F B A G W O R T H)

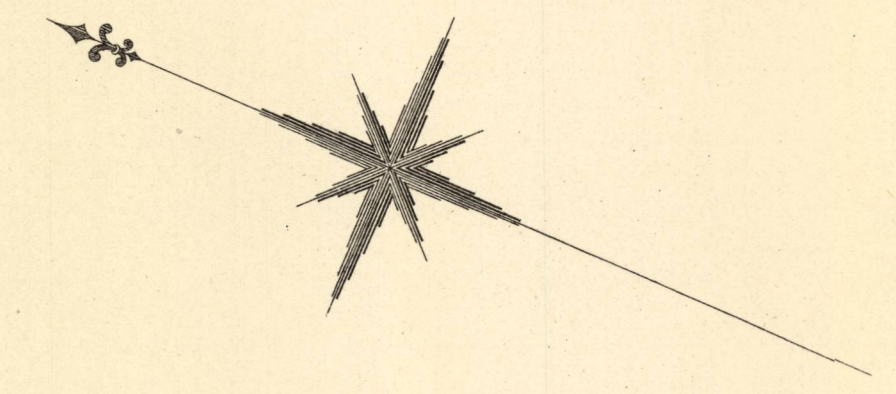

1997-5/171.10


V I S C O U N T M A Y N A R D & H I S L A D Y

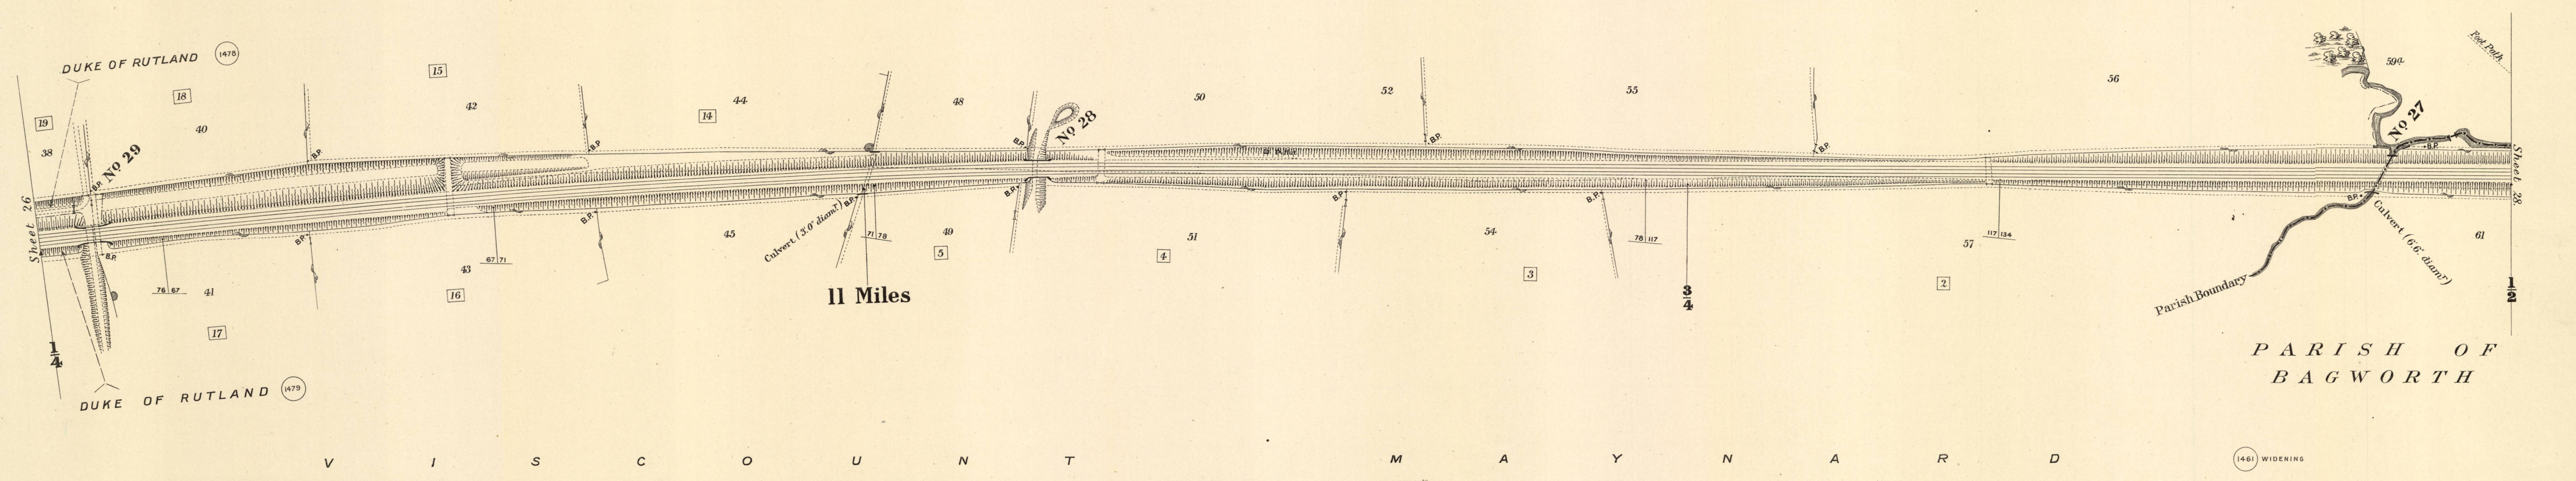

P A R I S H O F B A G W O R T H

V I S C O U N T M A Y N A R D



—Scale, 2 Chains to an Inch.—

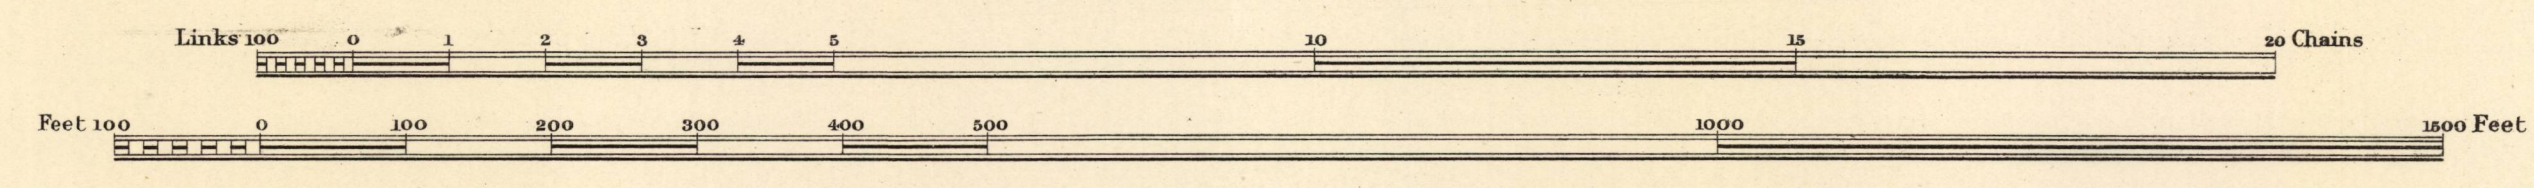

Estate Agent's Office,
Midland Railway,
Derby.

C O U N T Y O F L E I C E S T E R


P A R I S H O F T H O R N T O N

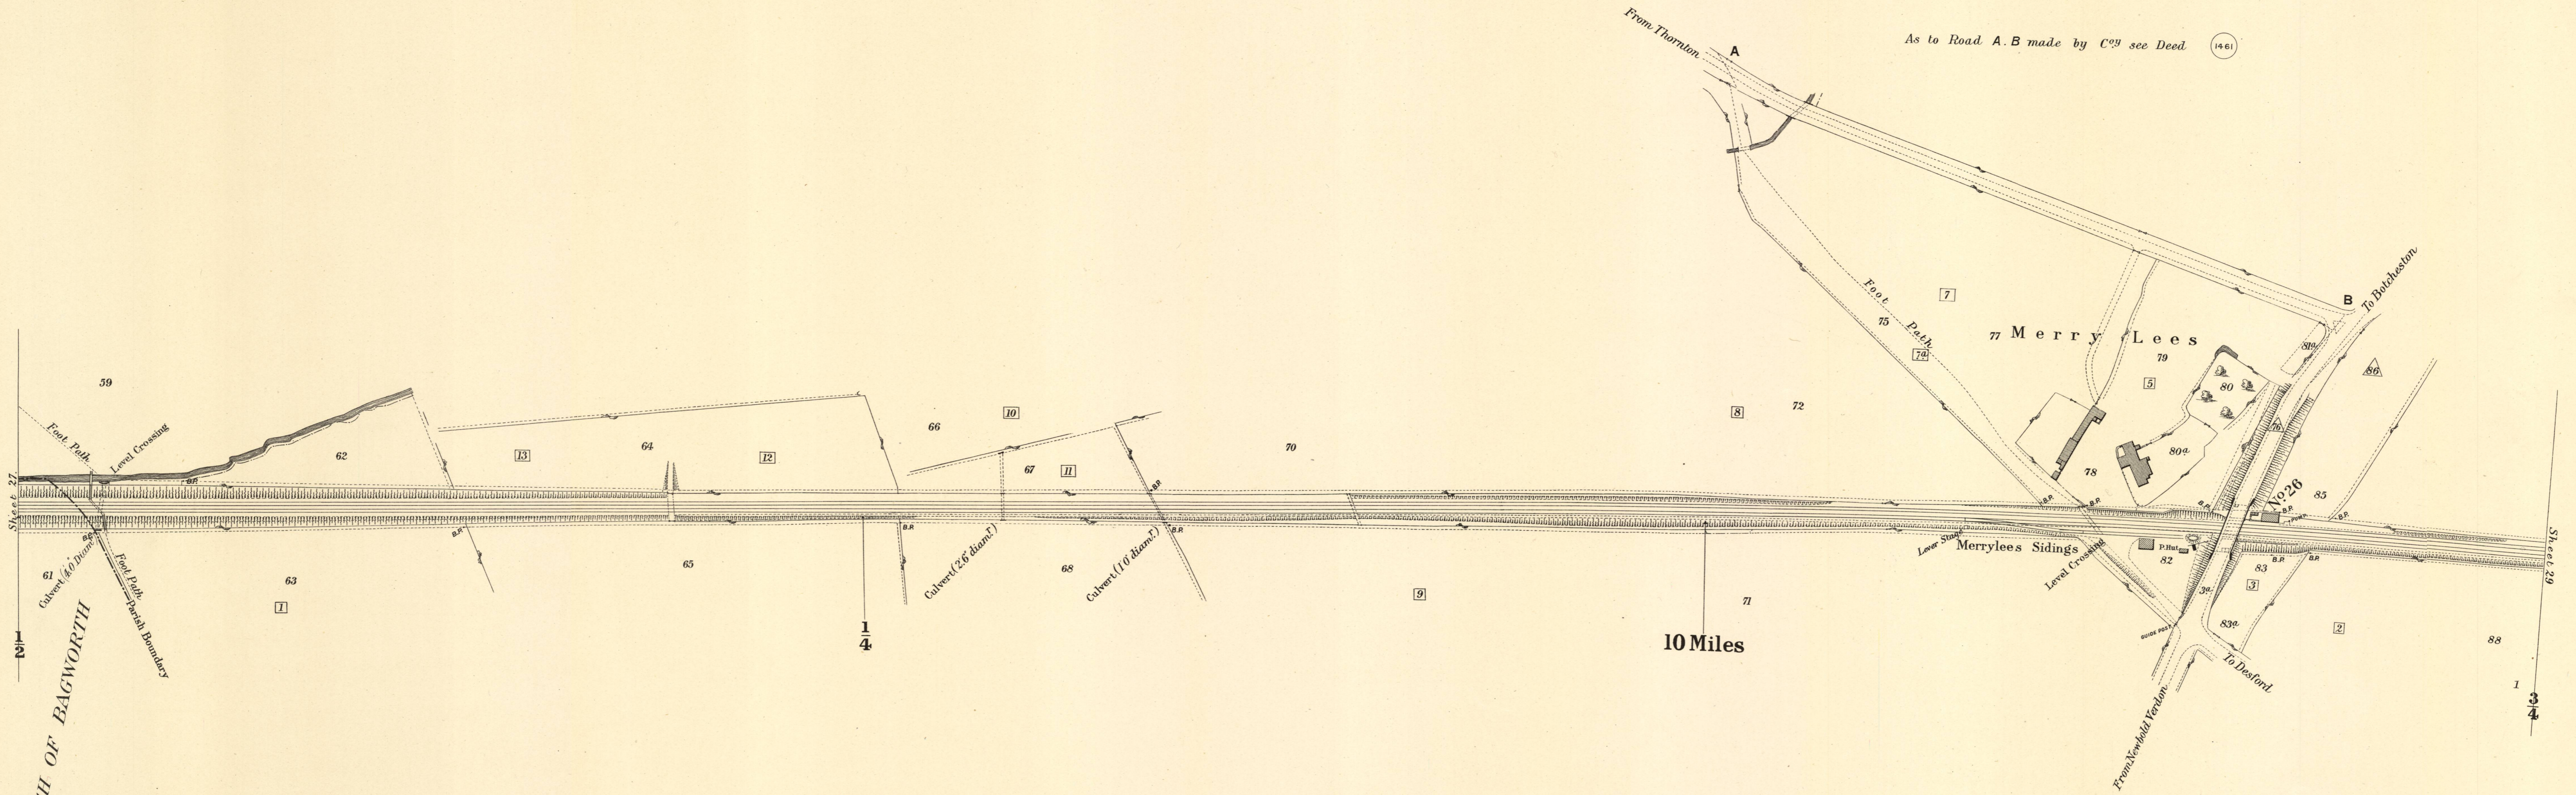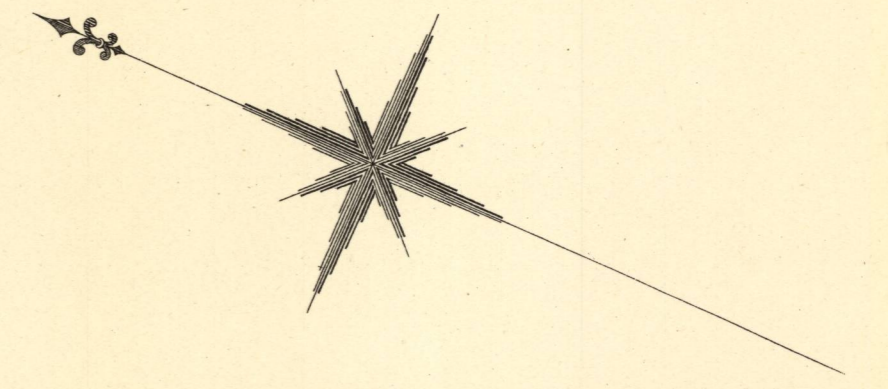

V I S C O U N T M A Y N A R D & H I S L A D Y

V I S C O U N T M A Y N A R D

—Scale, 2 Chains to an Inch.—


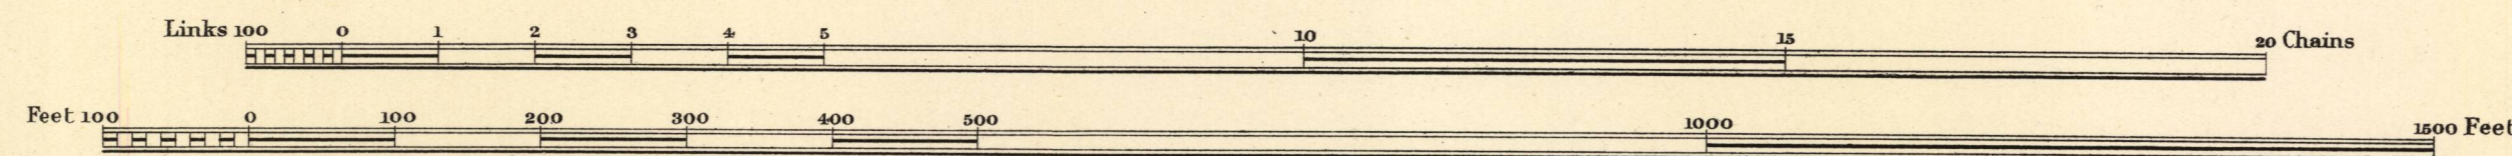


1997-5/1171,11

C O U N T Y O F L E I C E S T E R


P A R I S H O F D E S F O R D

PARISH OF THORNTON

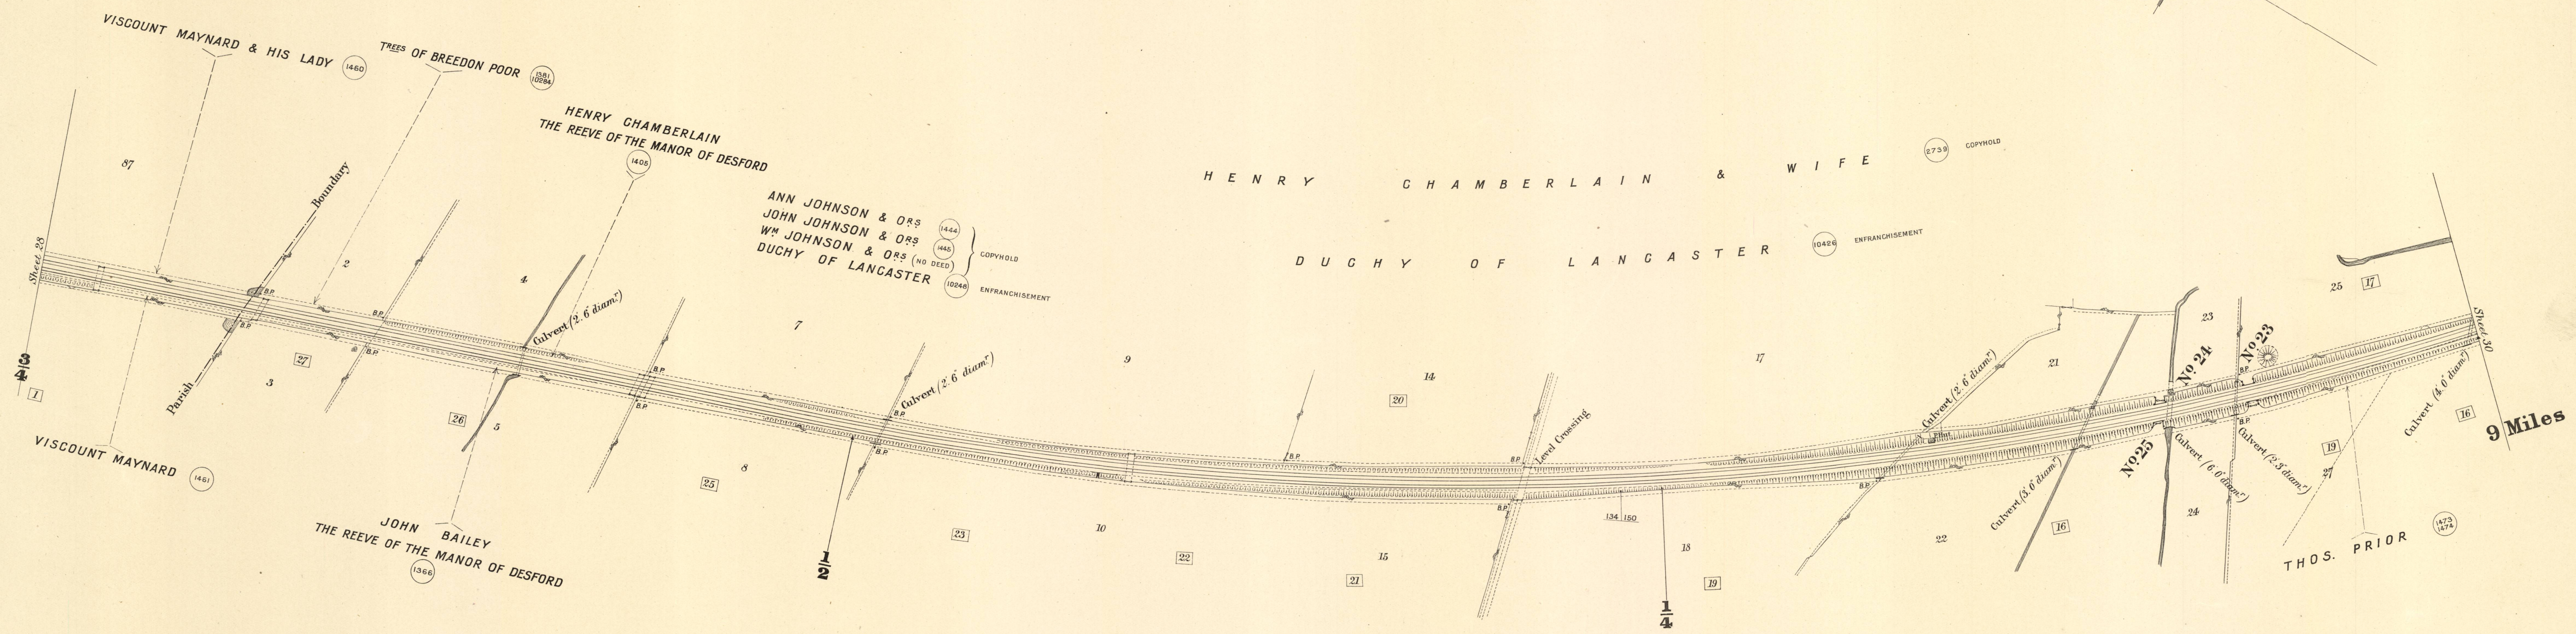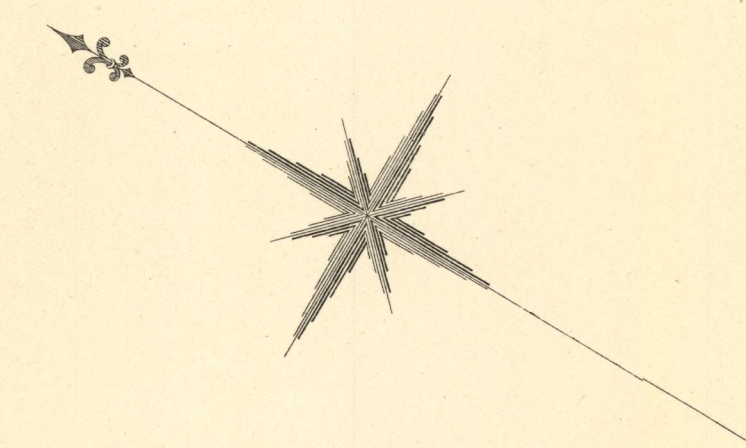

9 Miles

Scale, 2 Chains to an Inch.


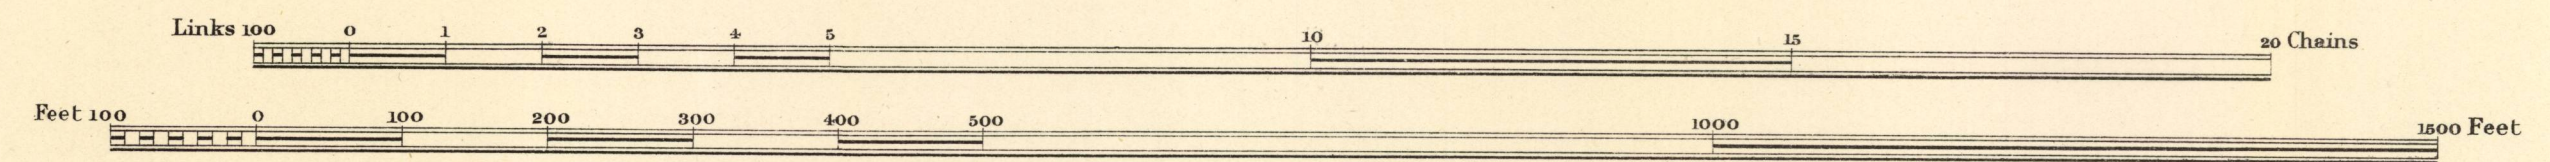


Estate Agent's Office, Midland Railway, Derby.

1997-5/1171.12


C O U N T Y O F L E I C E S T E R

P A R I S H O F D E S F O R D

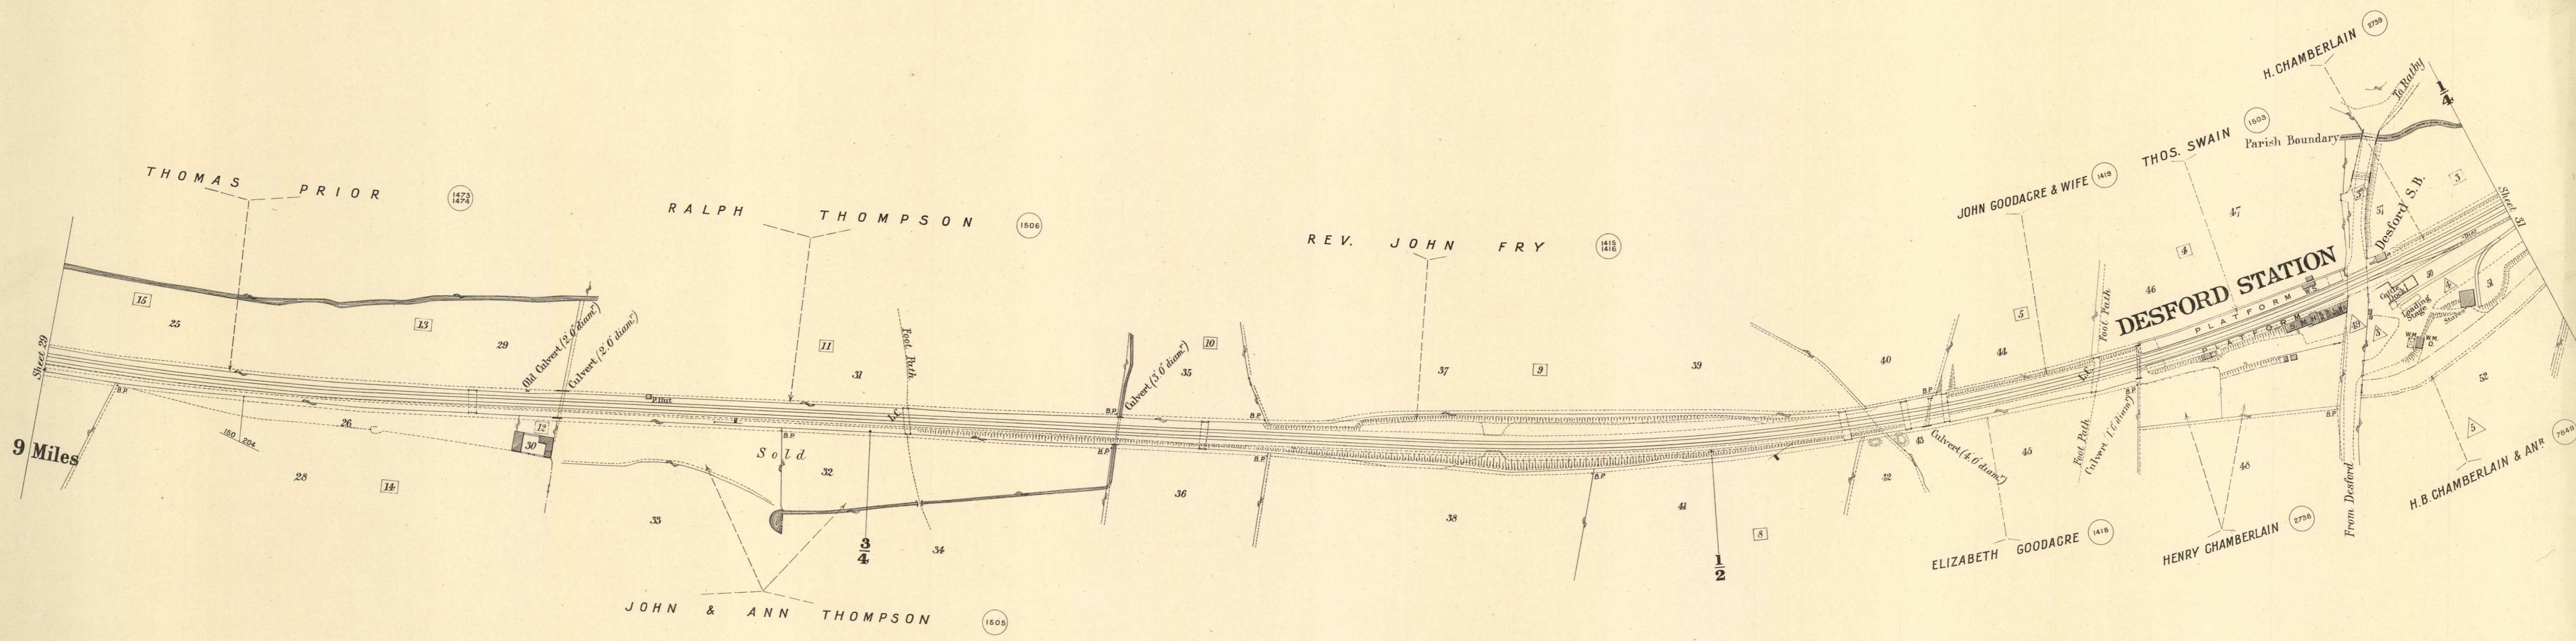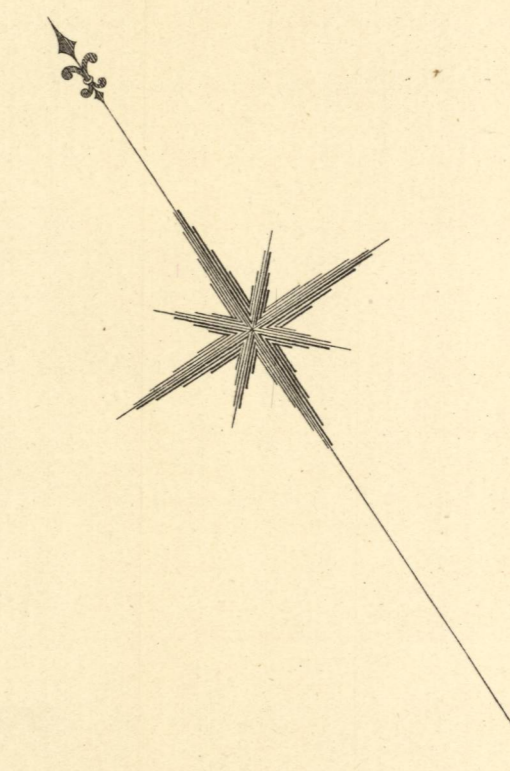

9 Miles

Scale, 2 Chains to an Inch.

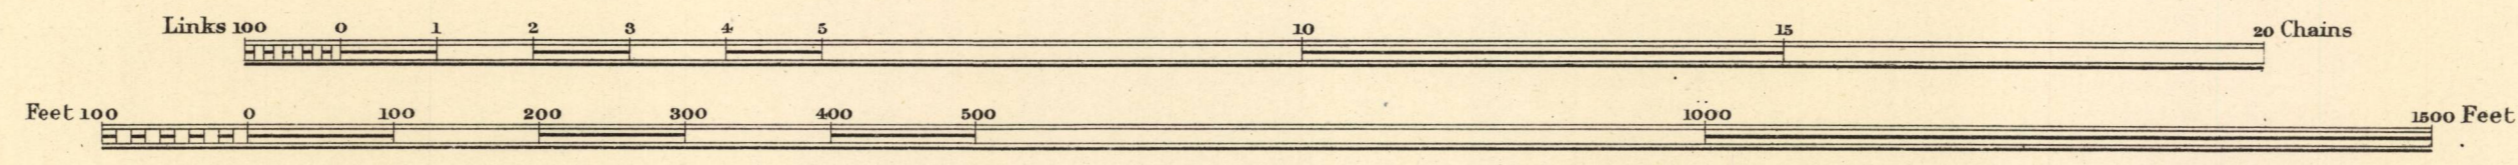


Estate Agents Office,
Midland Railway,
Derby.

1997-5/1171.13

C O U N T Y O F L E I C E S T E R

P A R I S H O F R A T B Y

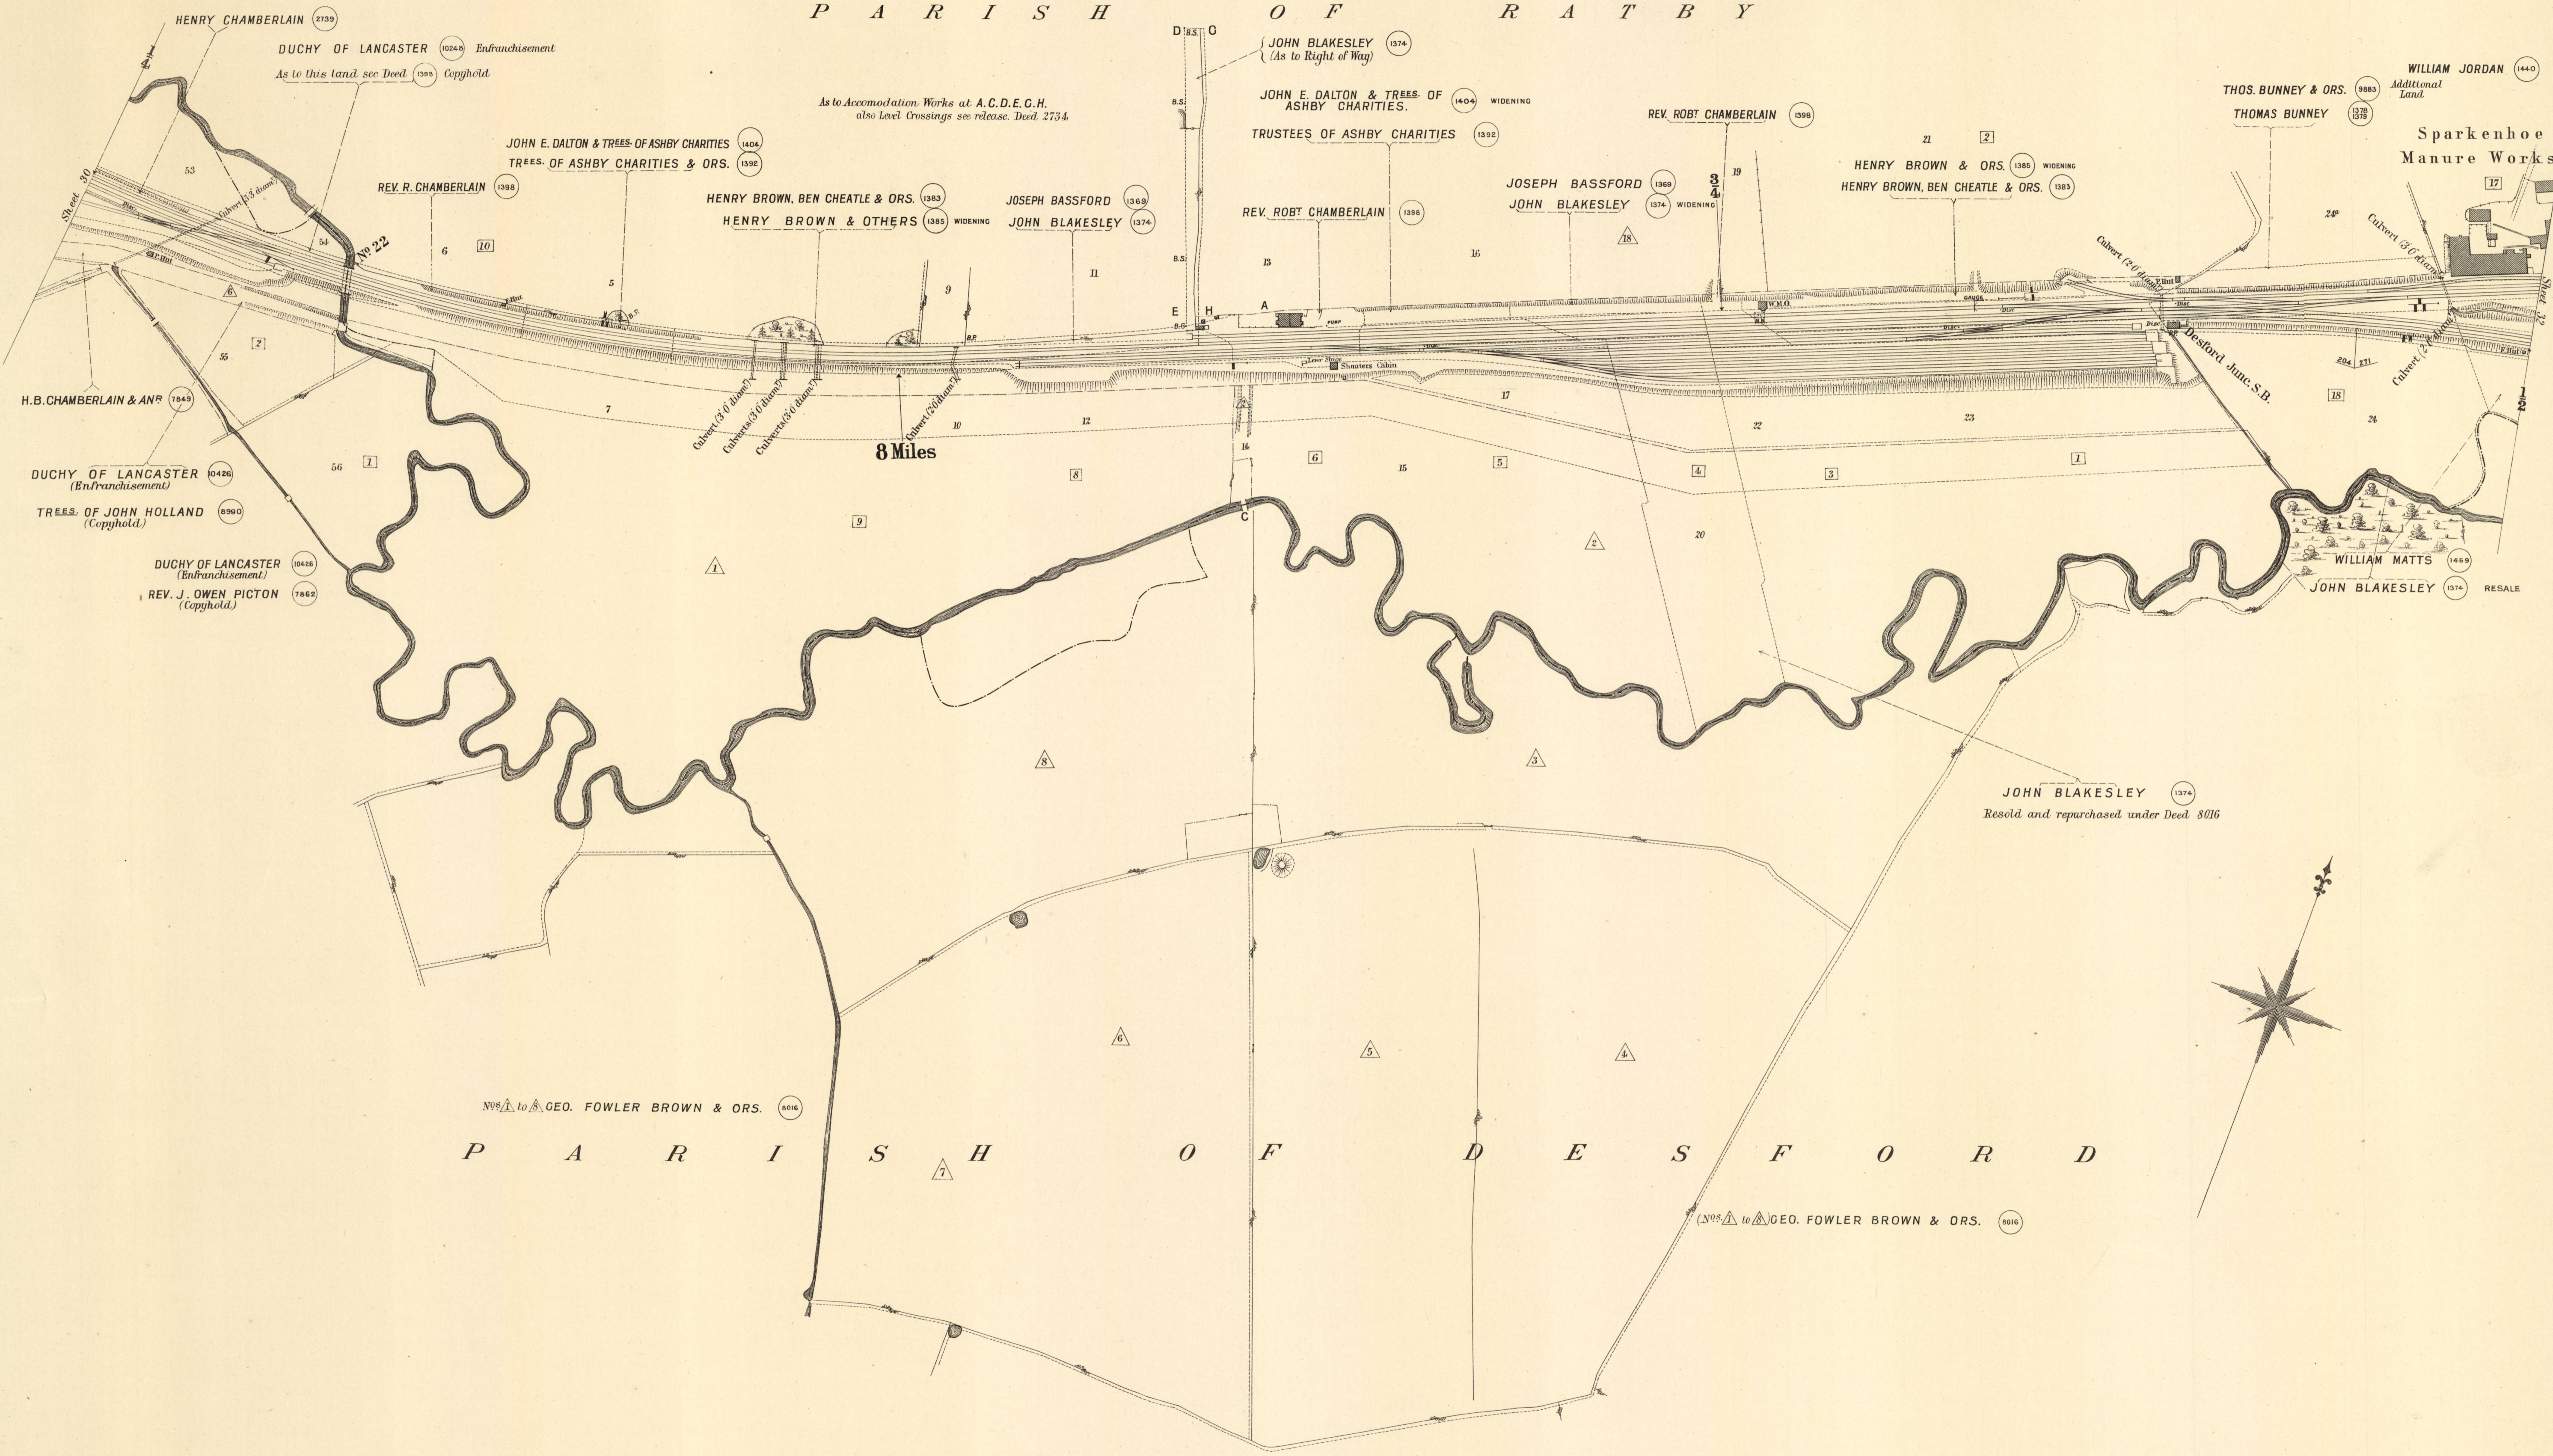

HENRY CHAMBERLAIN (2739)
DUCHY OF LANCASTER (10249) Enfranchisement
As to this land see Deed (1395) Copyhold.

As to Accommodation Works at A.C.D.E.C.H.
also Level Crossings see release. Deed 2734.

JOHN BLAKESLEY (1374)
(As to Right of Way)

JOHN E. DALTON & TREES OF ASHBY CHARITIES. (1404) WIDENING

TRUSTEES OF ASHBY CHARITIES (1392)

REV. ROBT CHAMBERLAIN (1398)

THOS. BUNNEY & ORS. (9883)
THOMAS BUNNEY (1378)

WILLIAM JORDAN (1440)
Additional Land

Sparkenhoe
Manure Works

JOHN E. DALTON & TREES OF ASHBY CHARITIES
TREES OF ASHBY CHARITIES & ORS. (1392)

REV. R. CHAMBERLAIN (1388)

HENRY BROWN, BEN CHEATLE & ORS. (1383)

JOSEPH BASSFORD (1369)

REV. ROBT CHAMBERLAIN (1398)

JOSEPH BASSFORD (1369)

JOHN BLAKESLEY (1374) WIDENING

HENRY BROWN & ORS. (1385) WIDENING

HENRY BROWN, BEN CHEATLE & ORS. (1383)

H.B. CHAMBERLAIN & ANR (1849)

DUCHY OF LANCASTER (Enfranchisement) (10426)

TREES OF JOHN HOLLAND (Copyhold) (8990)

DUCHY OF LANCASTER (Enfranchisement) (10426)

REV. J. OWEN PICTON (Copyhold) (7882)

8 Miles

WILLIAM MATTS (1489)

JOHN BLAKESLEY (1374) RESALE


JOHN BLAKESLEY (1374)
Resold and repurchased under Deed 8016

Nos. 1 to 7 GEO. FOWLER BROWN & ORS. (8016)

P A R I S H O F D E S F O R D

(Nos. 1 to 7) GEO. FOWLER BROWN & ORS. (8016)

Scale, 2 Chains to an Inch.

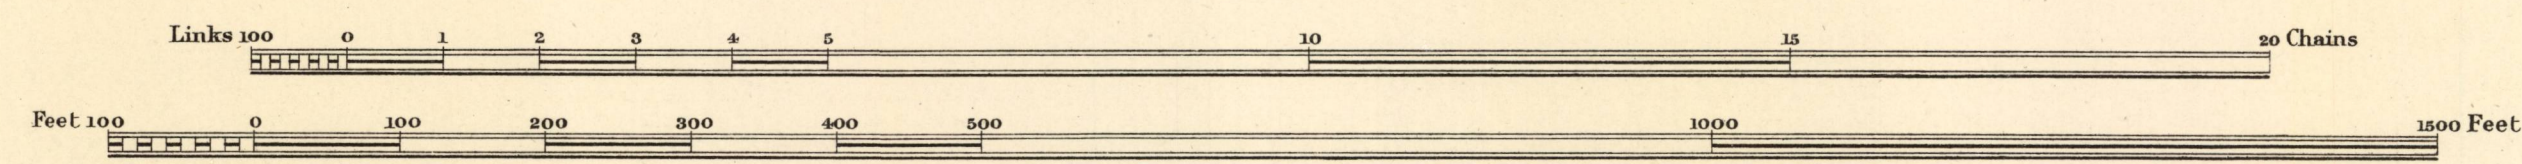


1997-5/171.14


C O U N T Y O F L E I C E S T E R

P A R I S H O F K I R B Y M U X L O E


(F O R M E R L Y P A R I S H O F G L E N F I E L D)

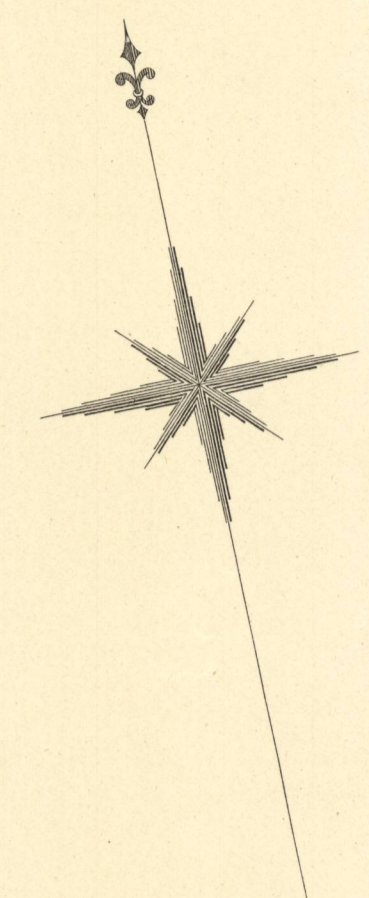

SAMUEL SMITH HARRIS. (1429)
 JOHN E. DALTON. (2741) } 3RD SHARES.
 JOHN HUSKISSON & OTHERS. (2744)

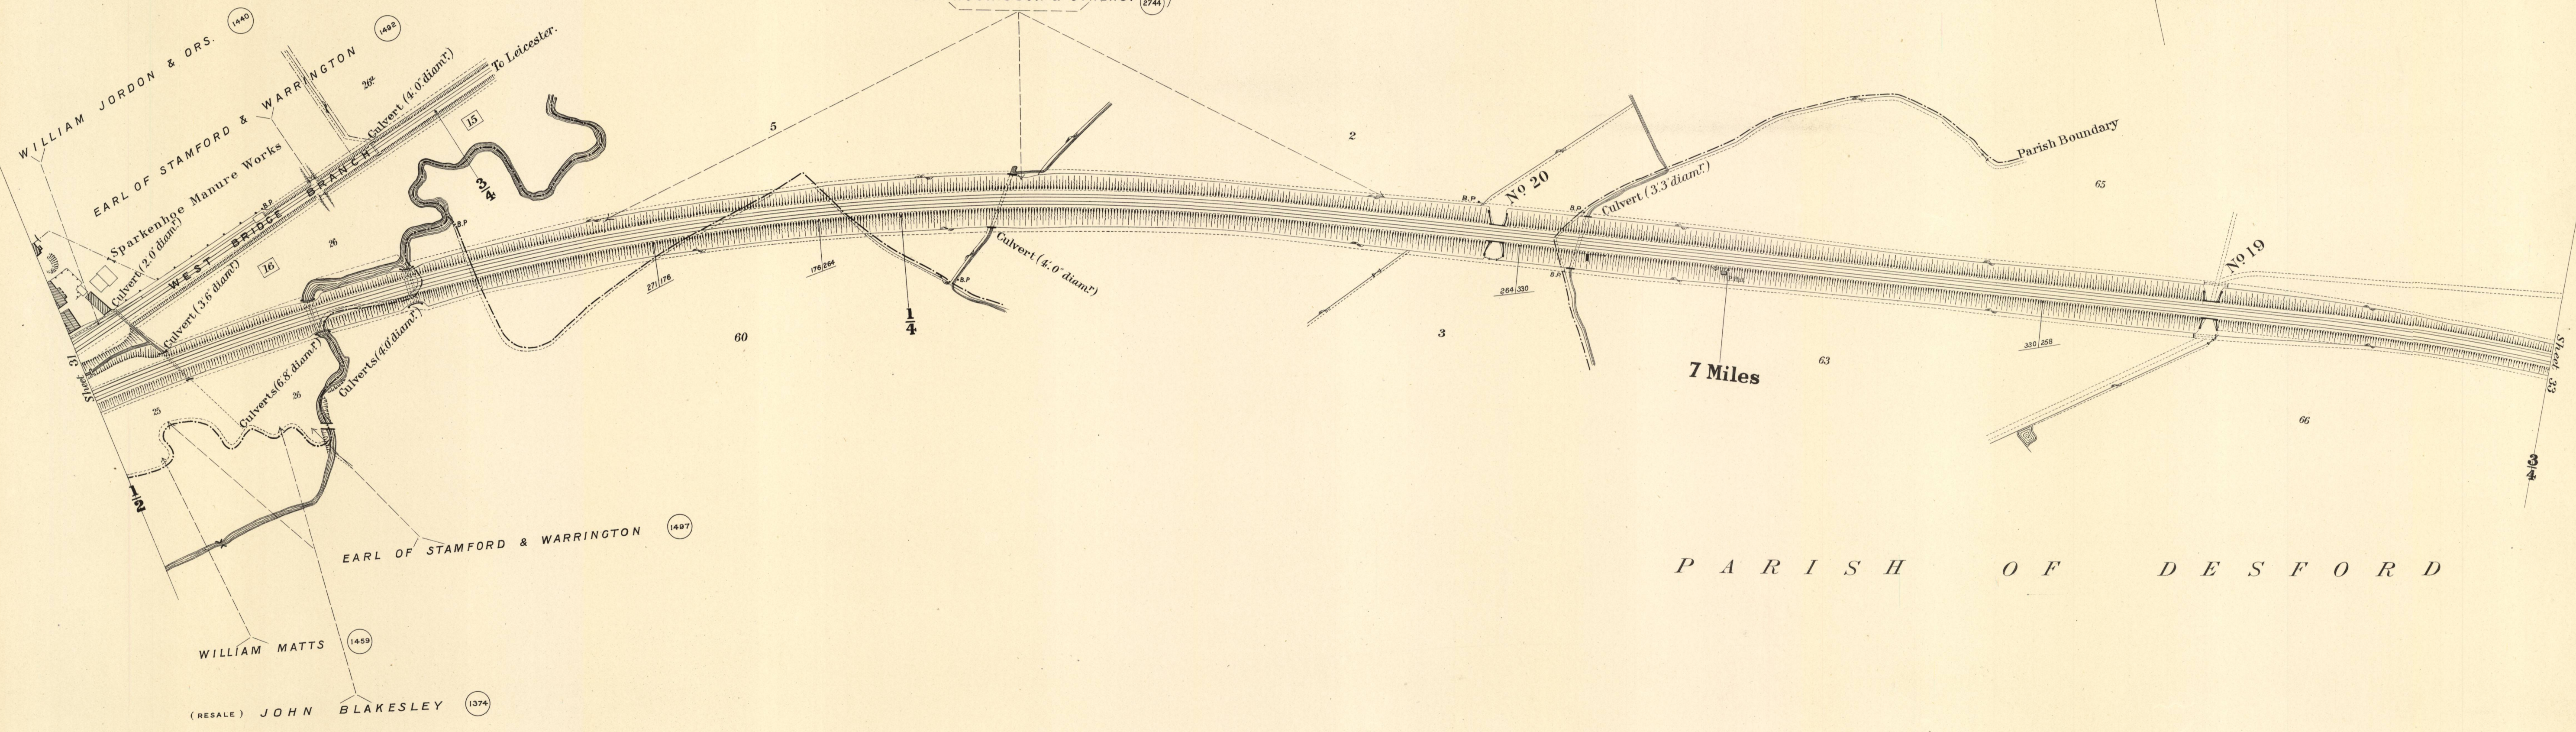

— Scale, 2 Chains to an Inch. —

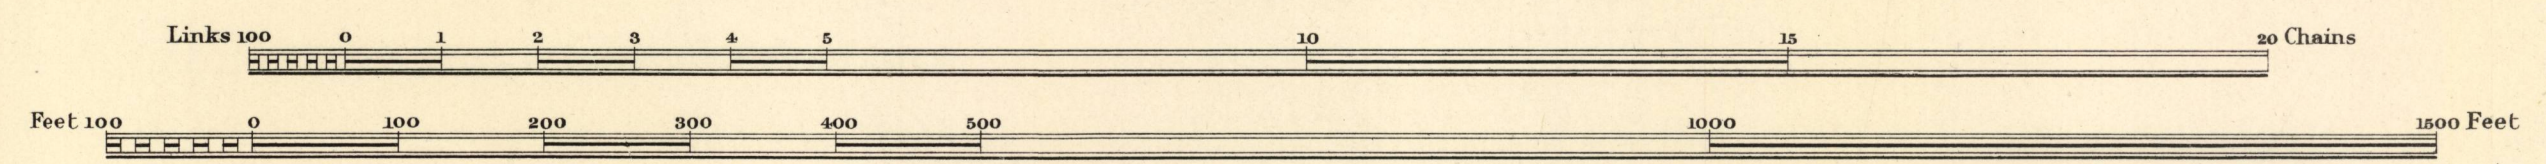

Estate Agents Office,
Midland Railway,
Derby.

1997-5/1171.15



1997-5/1171.16

C O U N T Y O F L E I C E S T E R .


P A R I S H O F D E S F O R D

P A R I S H O F K I R B Y M U X L O E

(F O R M E R L Y P A R I S H O F G L E N F I E L D)

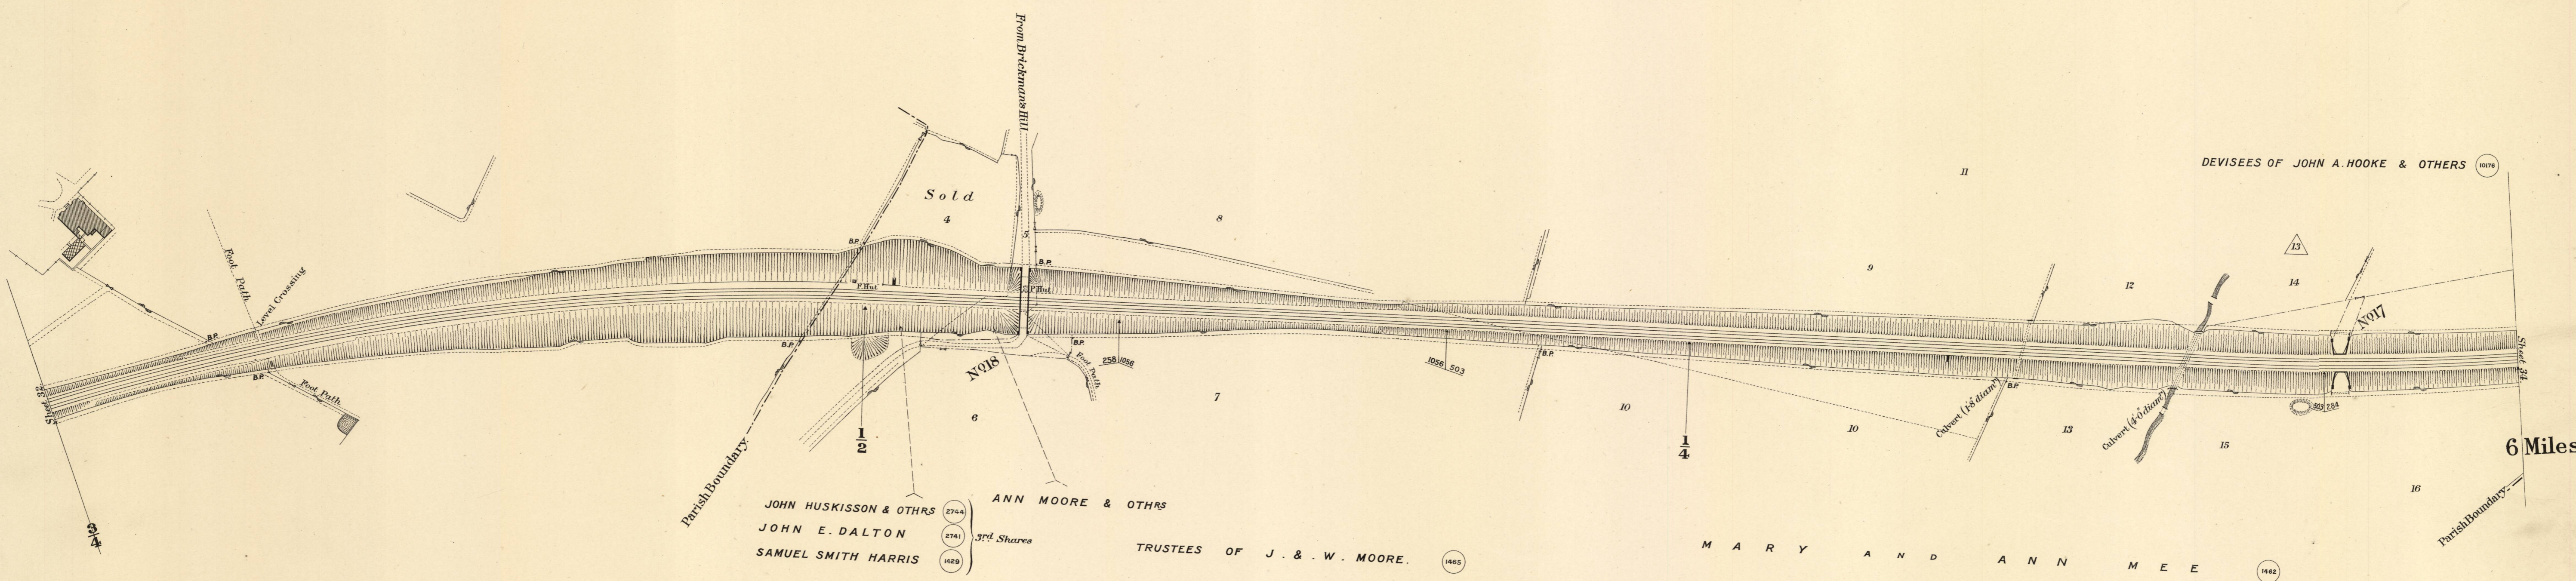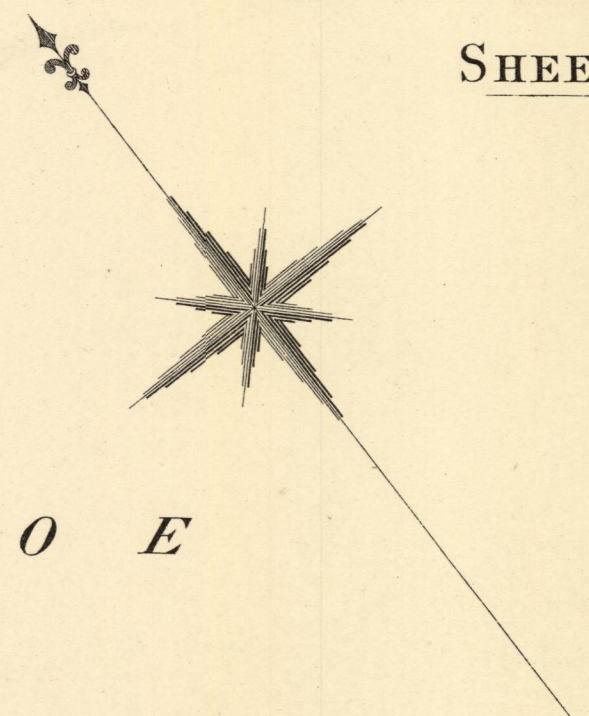



Scale, 2 Chains to an Inch.

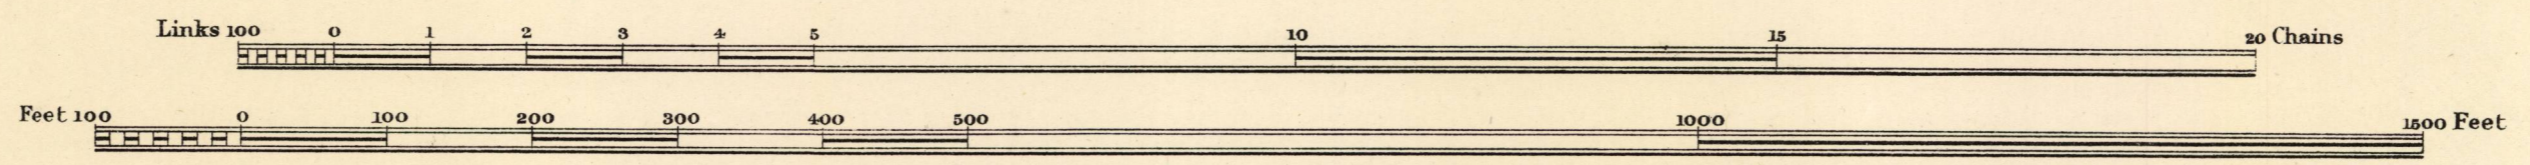

Estate Agents Office,
Midland Railway,
Derby.

C O U N T Y O F L E I C E S T E R .


P A R I S H O F K I R B Y M U X L O E
(F O R M E R L Y P A R I S H O F G L E N F I E L D)

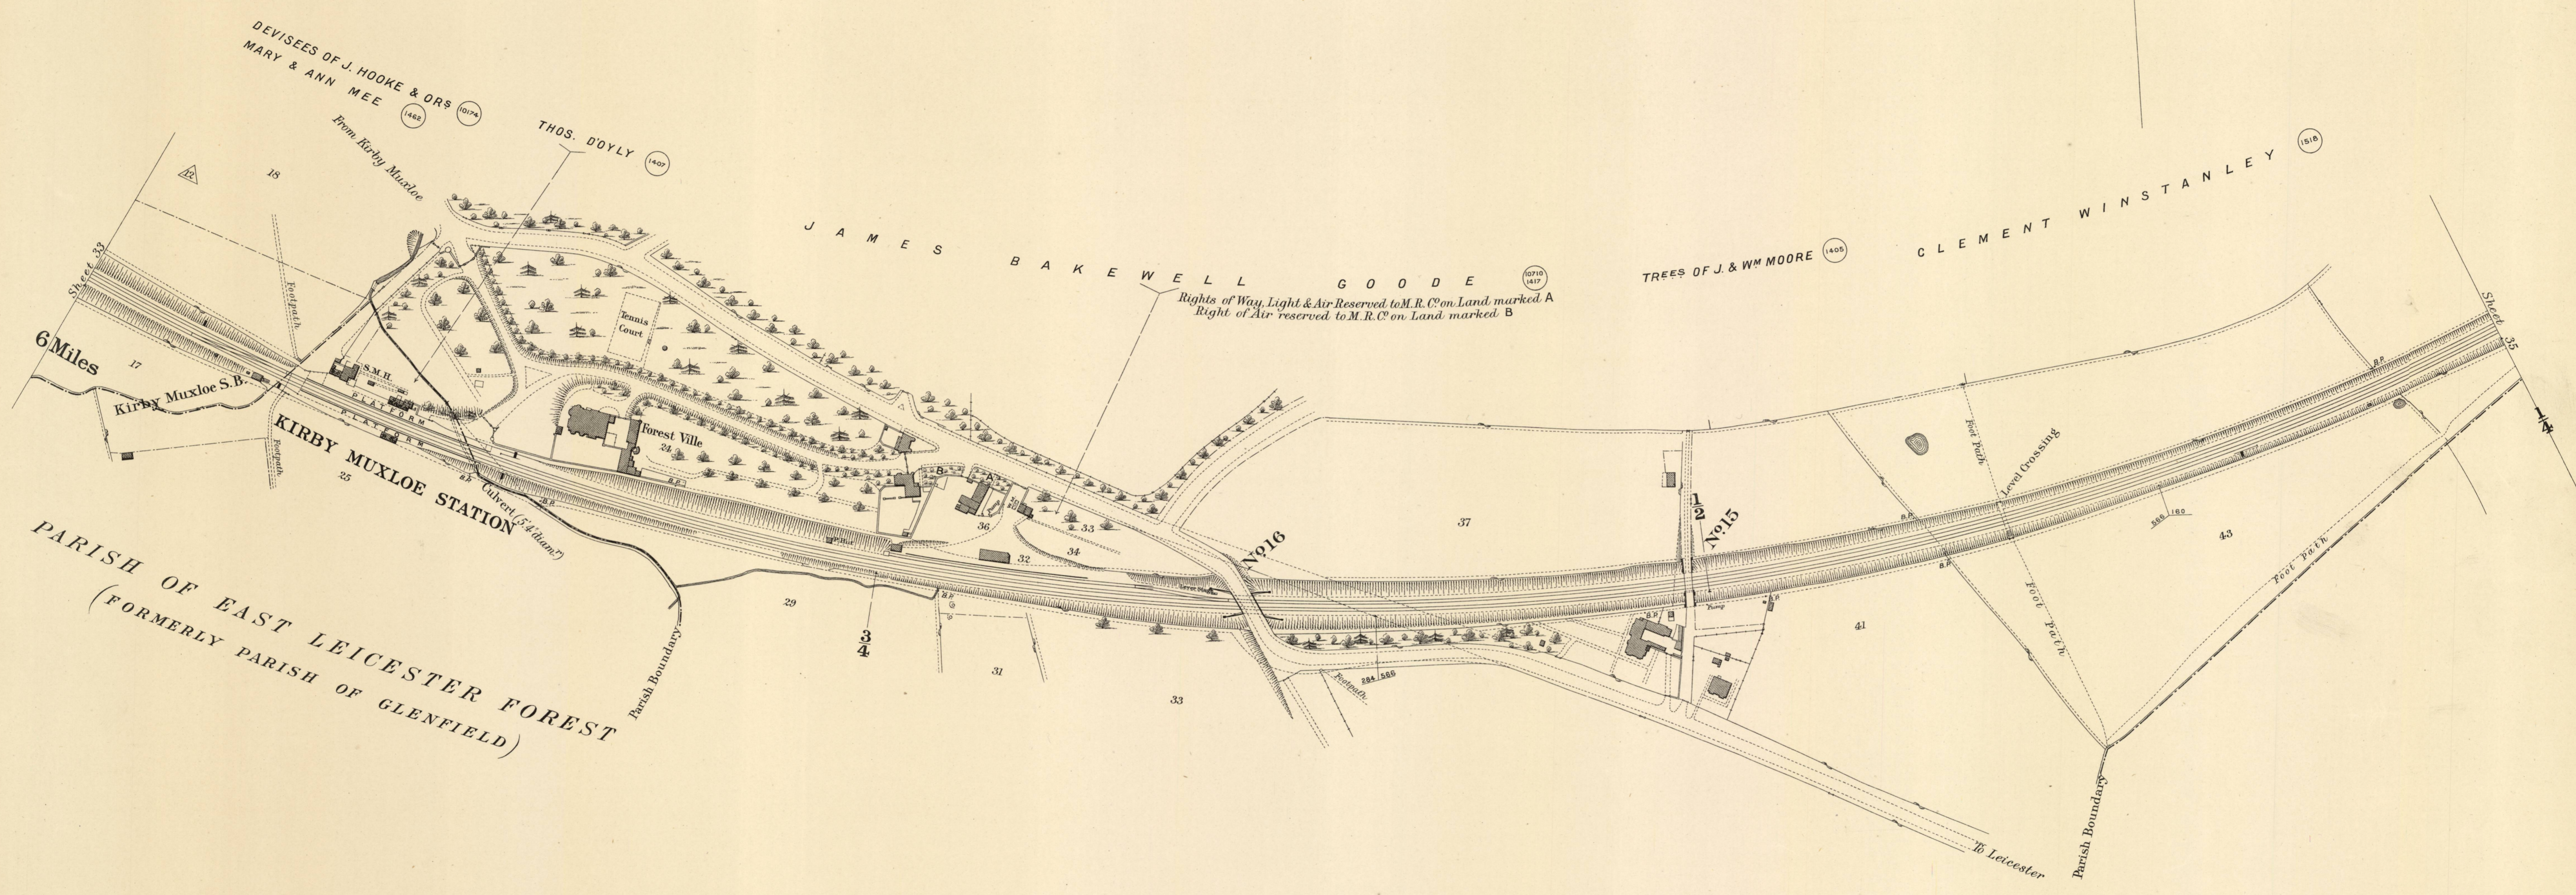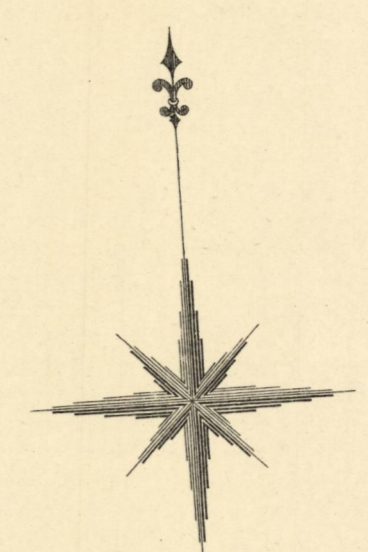

6 Miles

PARISH OF EAST LEICESTER FOREST
(FORMERLY PARISH OF GLENFIELD)

Scale, 2 Chains to an Inch.

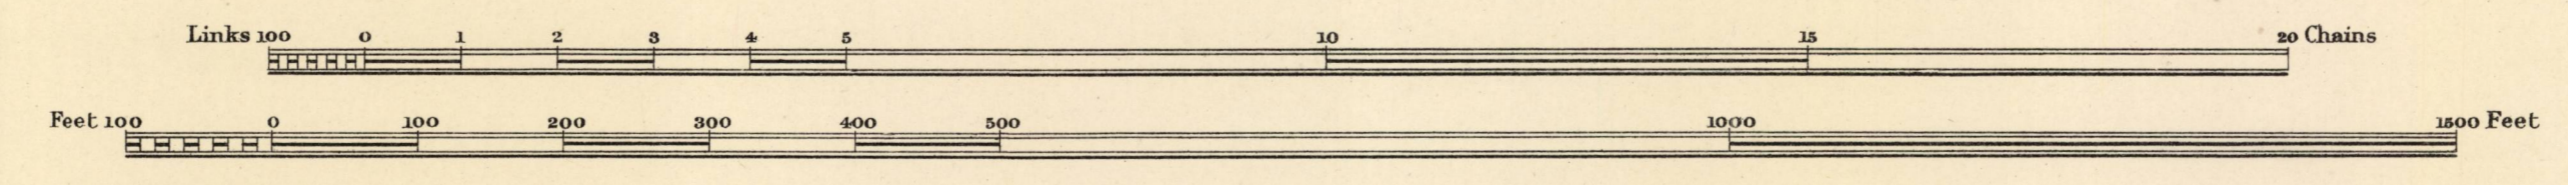


Estate Agent's Office,
Midland Railway,
Derby.

C O U N T Y O F L E I C E S T E R .


PARISH OF KIRBY MUXLOE
(FORMERLY PARISH OF GLENFIELD)

PARISH OF BRAUNSTONE
(FORMERLY PARISH OF GLENFIELD)

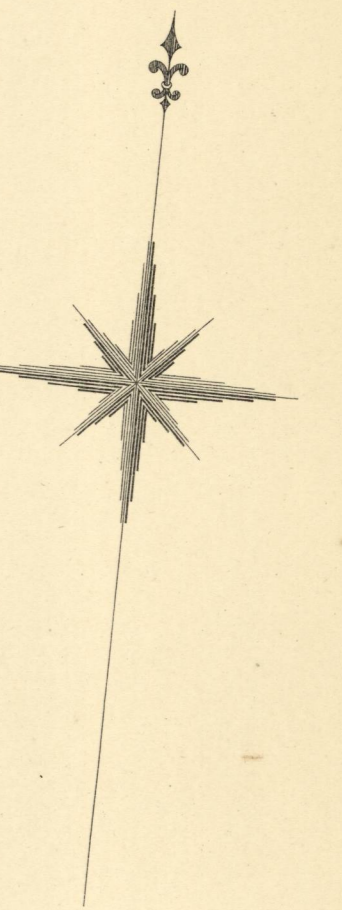

1897-5/1171.18


C L E M E N T W I N S T A N L E Y

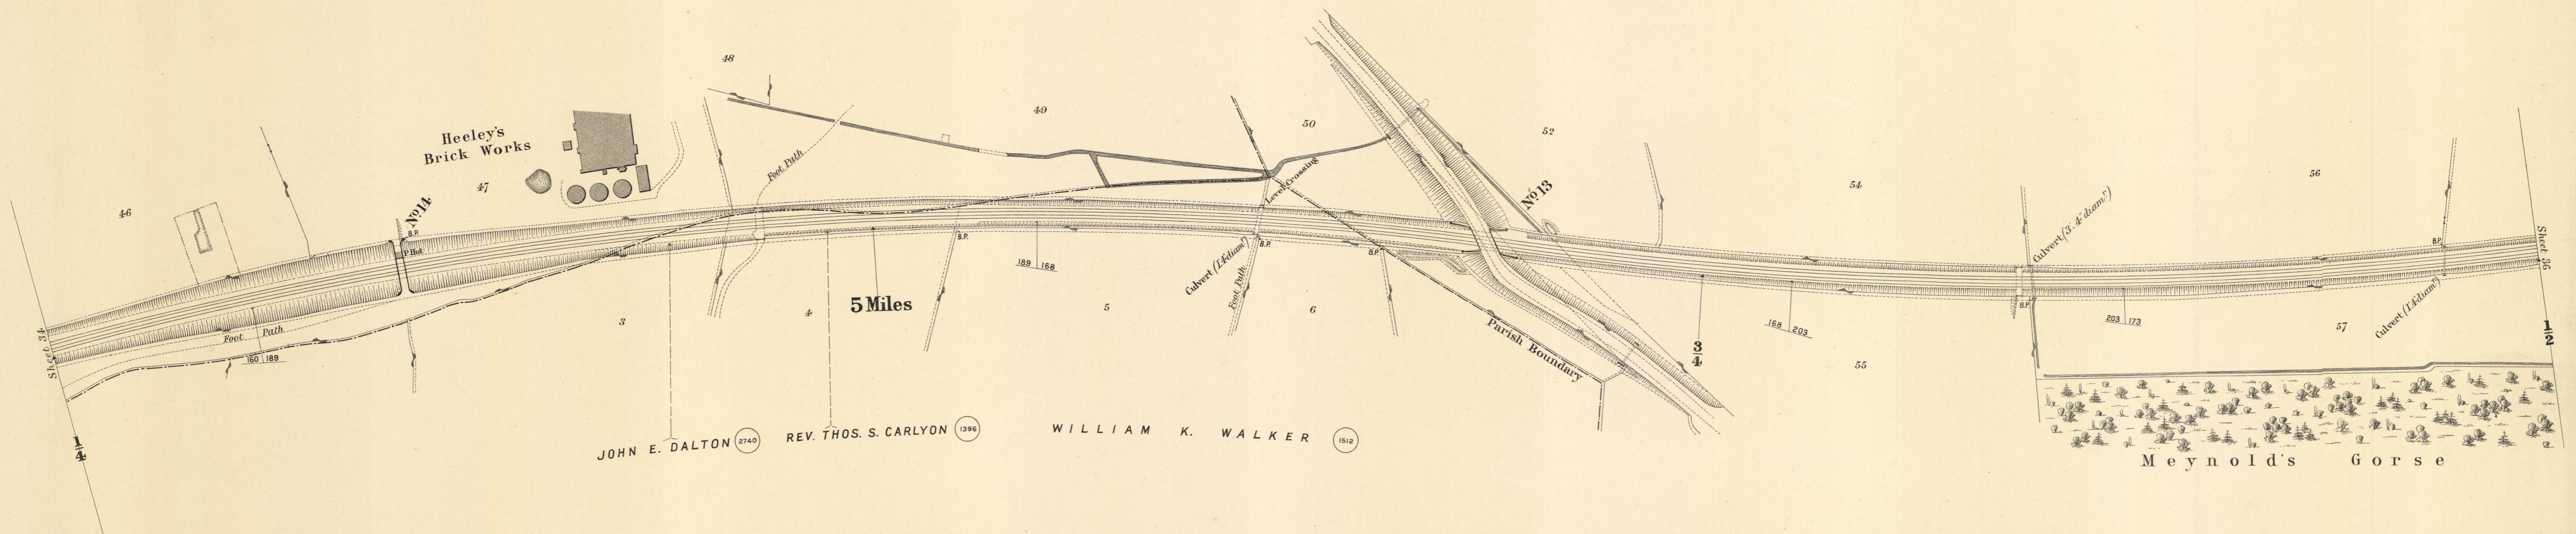

JOHN E. DALTON (2740) REV. THOS. S. CARLYON (1396) WILLIAM K. WALKER (1812)

PARISH OF EAST LEICESTER FOREST
(FORMERLY PARISH OF GLENFIELD)

Scale. 2 Chains to an Inch.

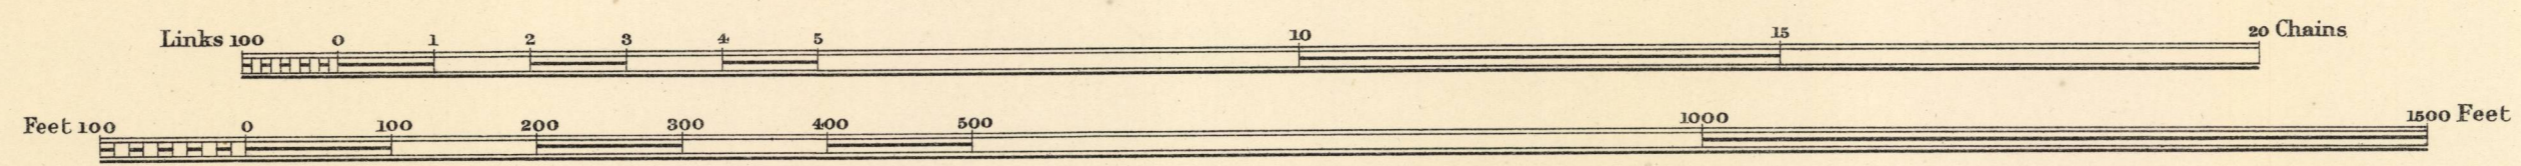

Estate Agents Office,
Midland Railway
Derby.


C O U N T Y O F L E I C E S T E R .

P A R I S H O F B R A U N S T O N E
(F O R M E R L Y P A R I S H O F G L E N F I E L D)


P A R I S H O F
B R A U N S T O N E F R I T H



P A R I S H O F N E W P A R K S

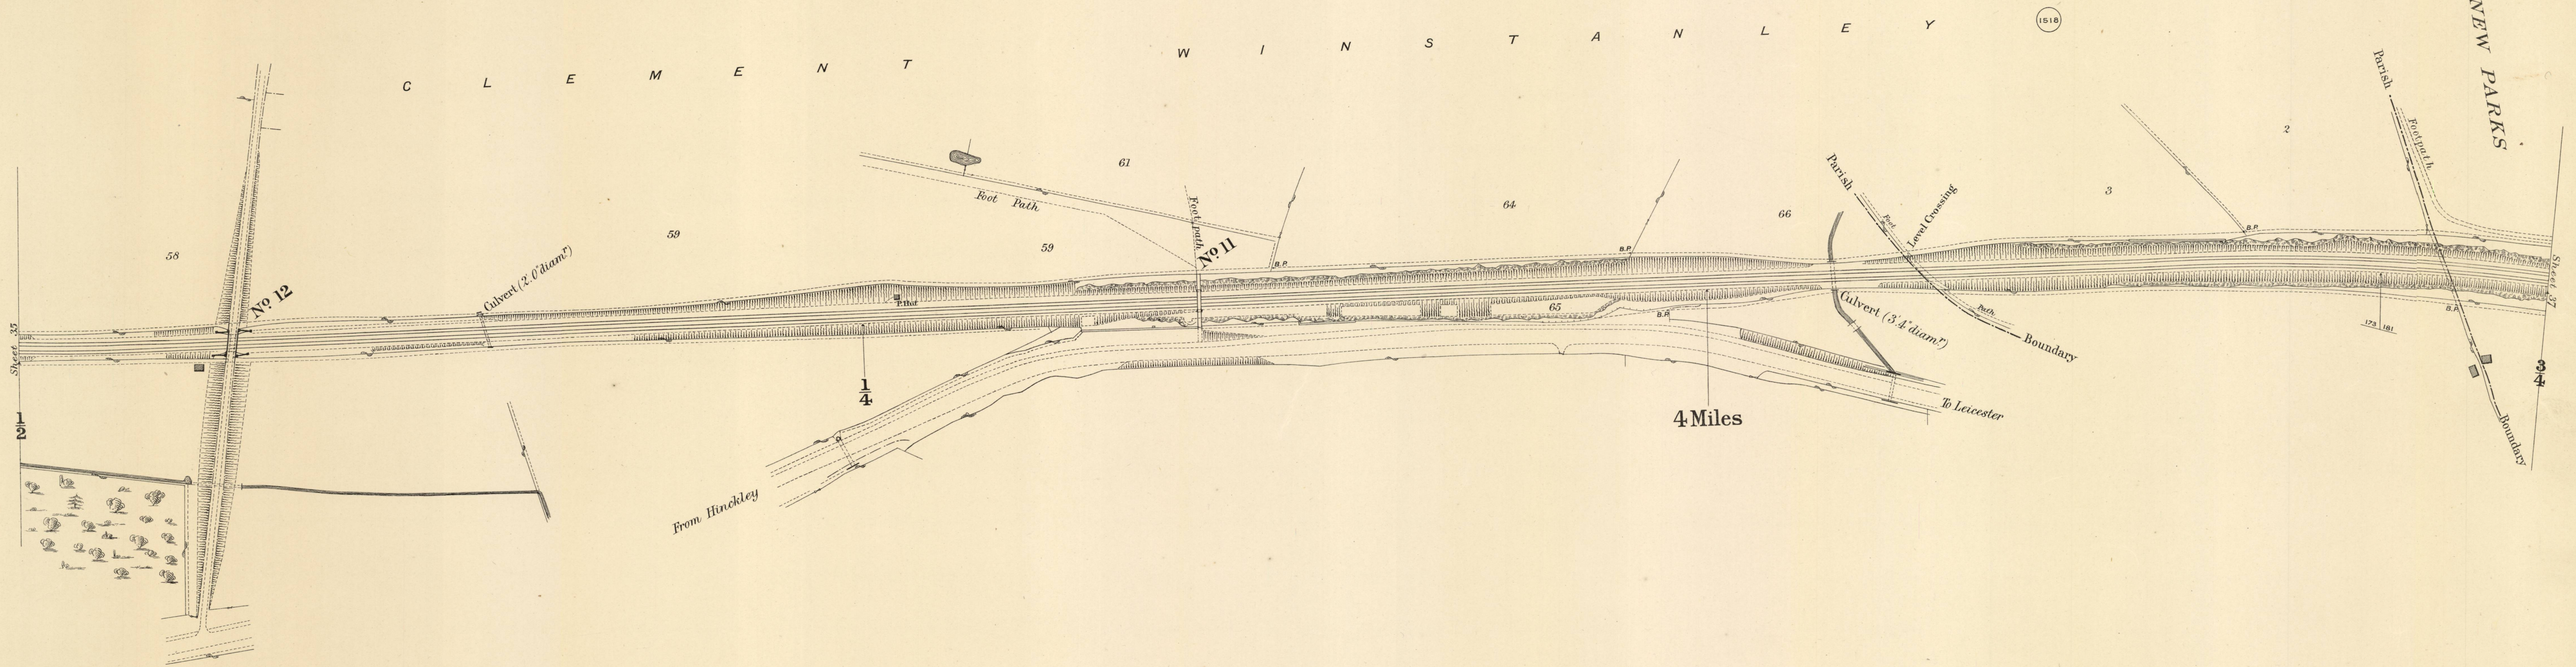

— Scale, 2 Chains to an Inch. —

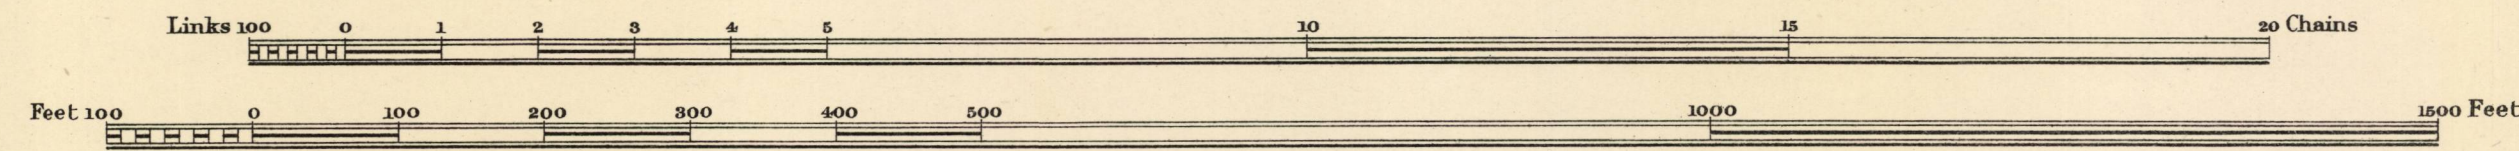


Estate Agent's Office,
Midland Railway,
Derby.

61.12.11/S-466


C O U N T Y O F L E I C E S T E R .

PARISH OF NEW PARKS


P A R I S H O F S T M A R Y

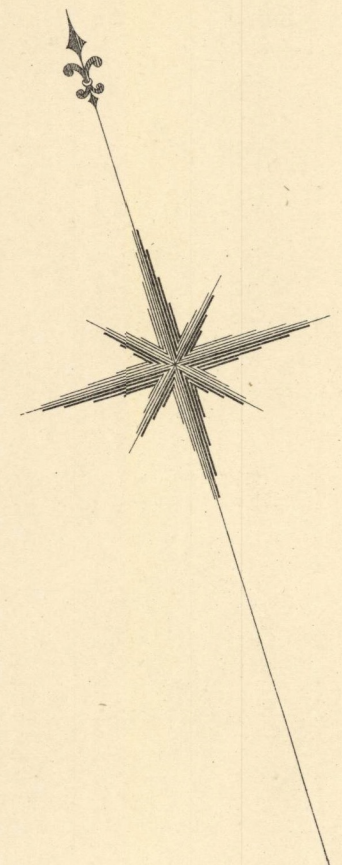

1997-5/1171.20

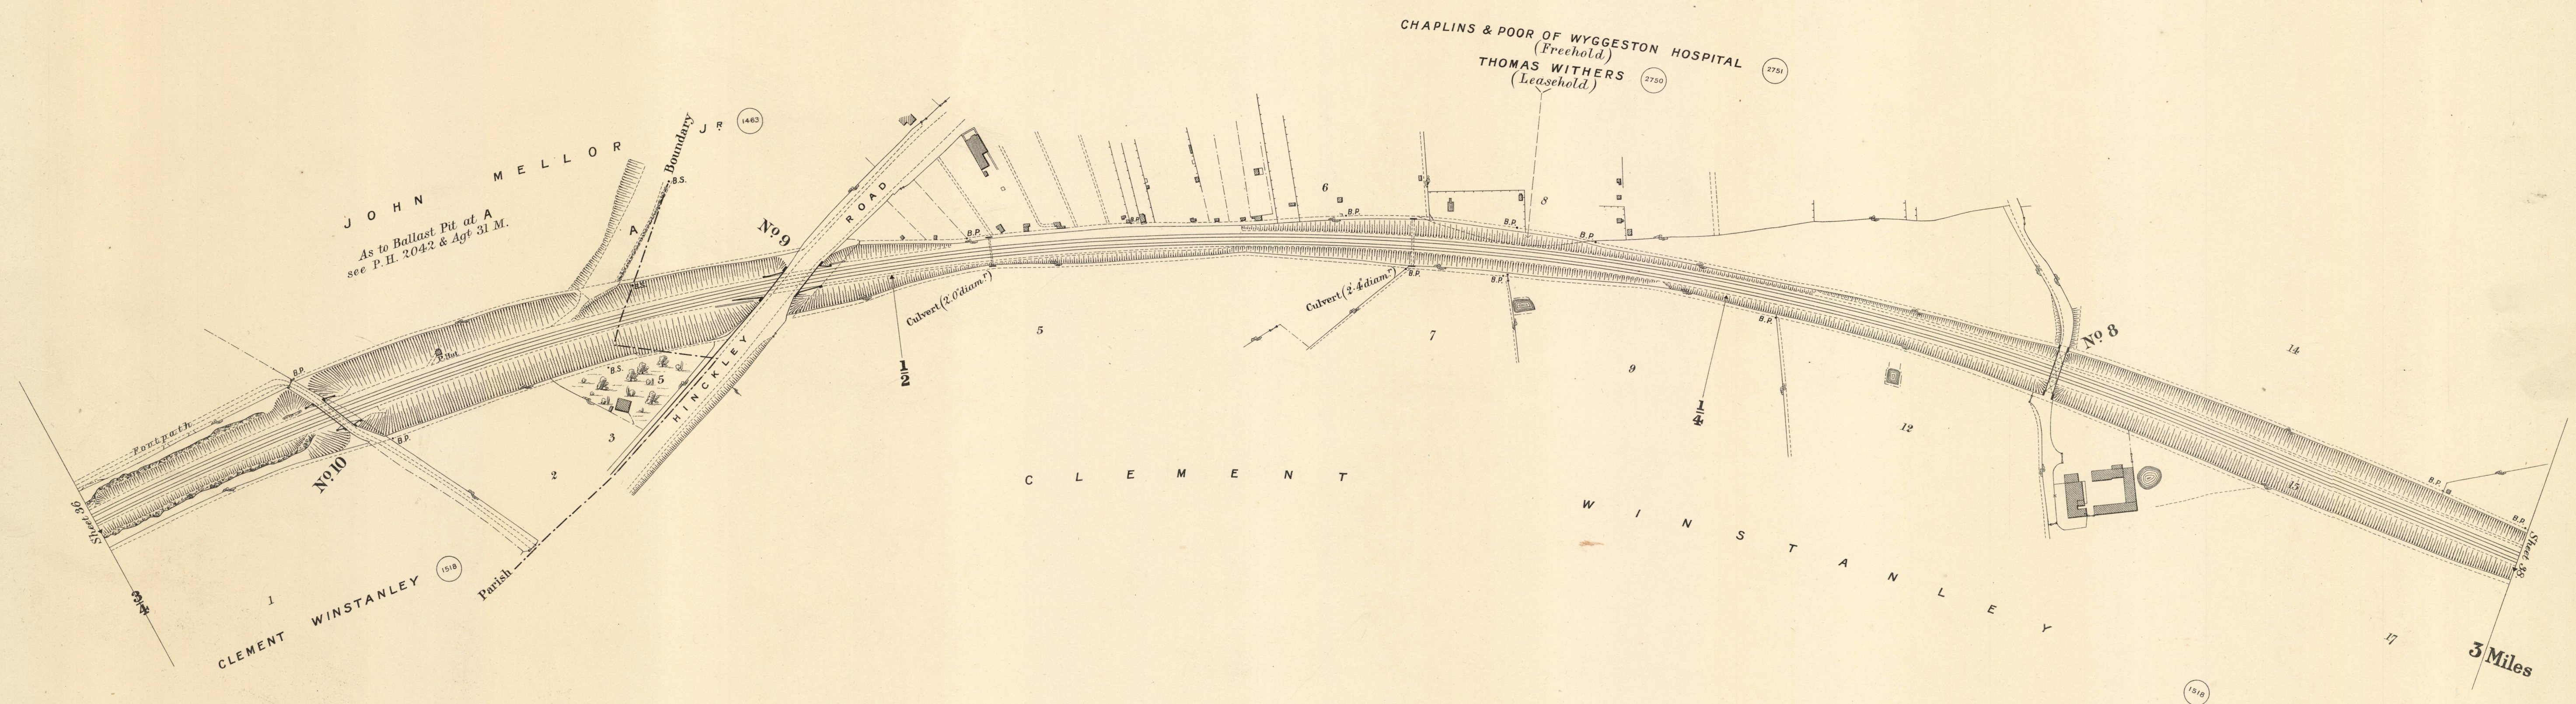


Scale, 2 Chains to an Inch.

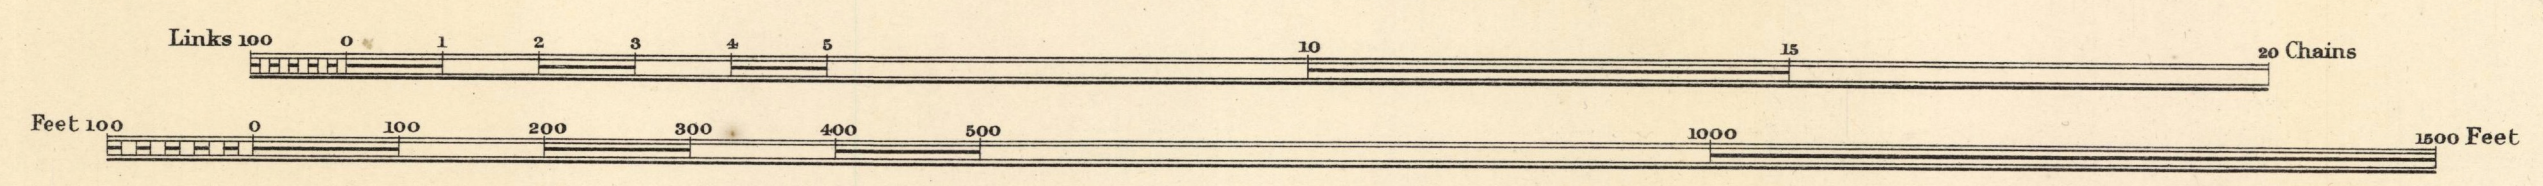

Estate Agent's Office,
Midland Railway,
Derby.

C O U N T Y O F L E I C E S T E R .


P A R R I S H O F S T M A R Y

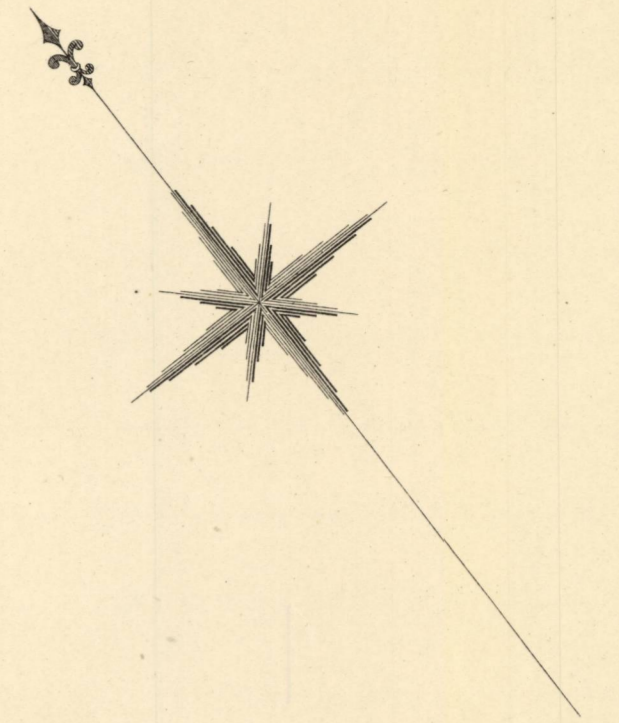


1997-5/171.21

CHAPLINS & POOR OF WYGGESTON HOSPITAL (Freehold) 2751
THOMAS WITHERS (Leasehold) 2790

J O S E P H H A R R I S 1431

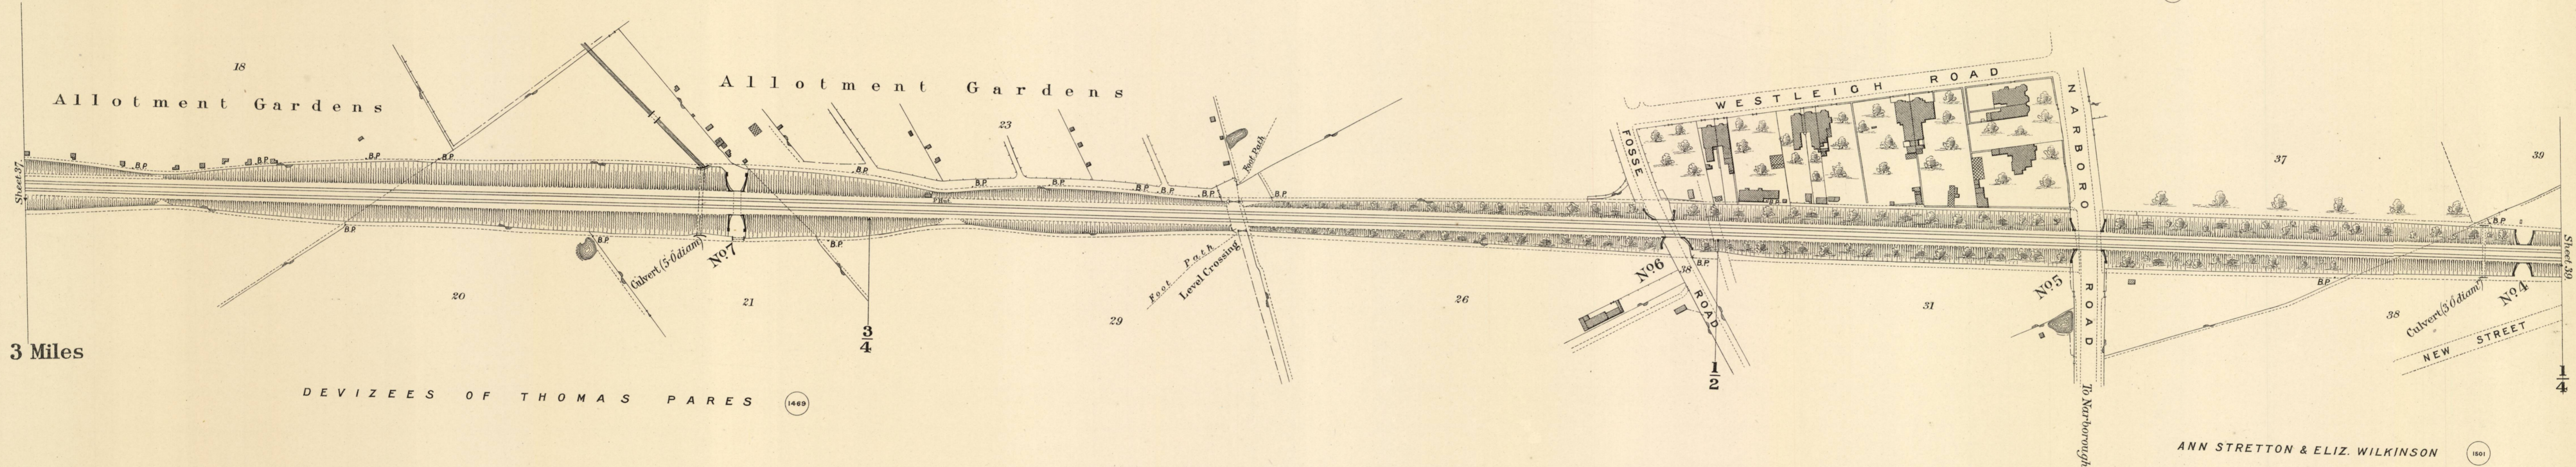


—Scale, 2 Chains to an Inch.—

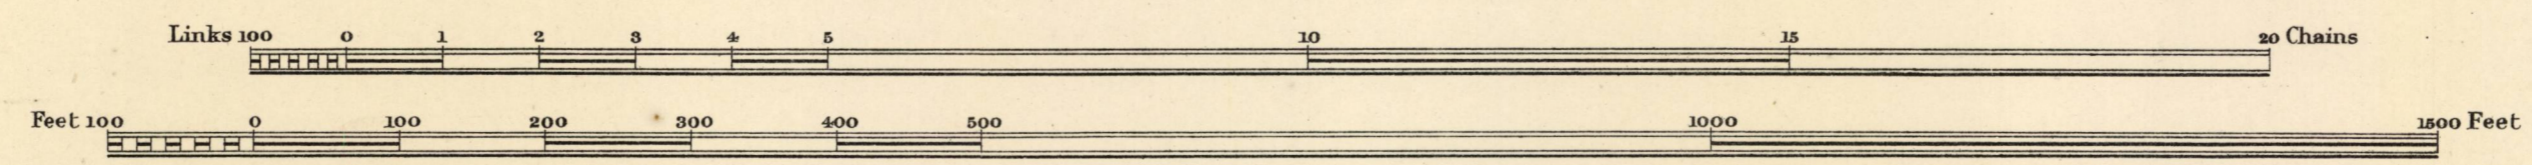

Estate Agent's Office,
Midland Railway,
Derby.

C O U N T Y O F L E I C E S T E R .

P A R I S H O F S T M A R Y

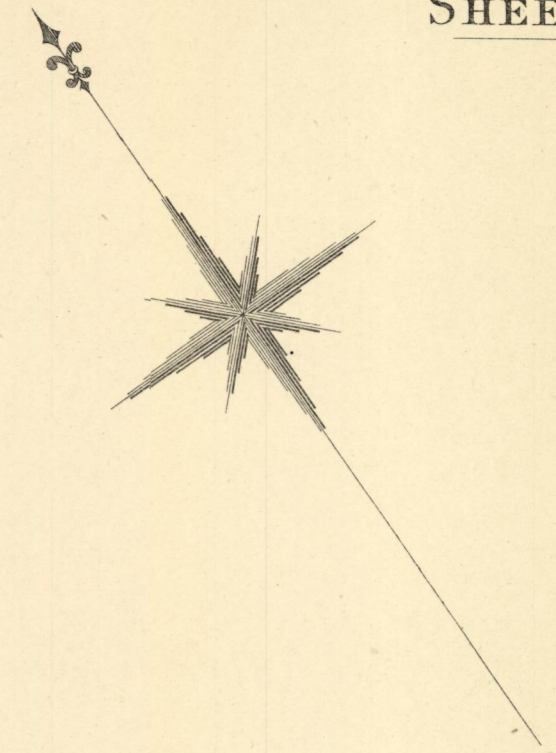


1997-S/1171.22

ANN STRETTON AND ELIZABETH WILKINSON (1801)

DEPUTIES OF THE FREEMEN OF LEICESTER (1452)

DEPUTIES OF THE FREEMEN OF LEICESTER (1452)

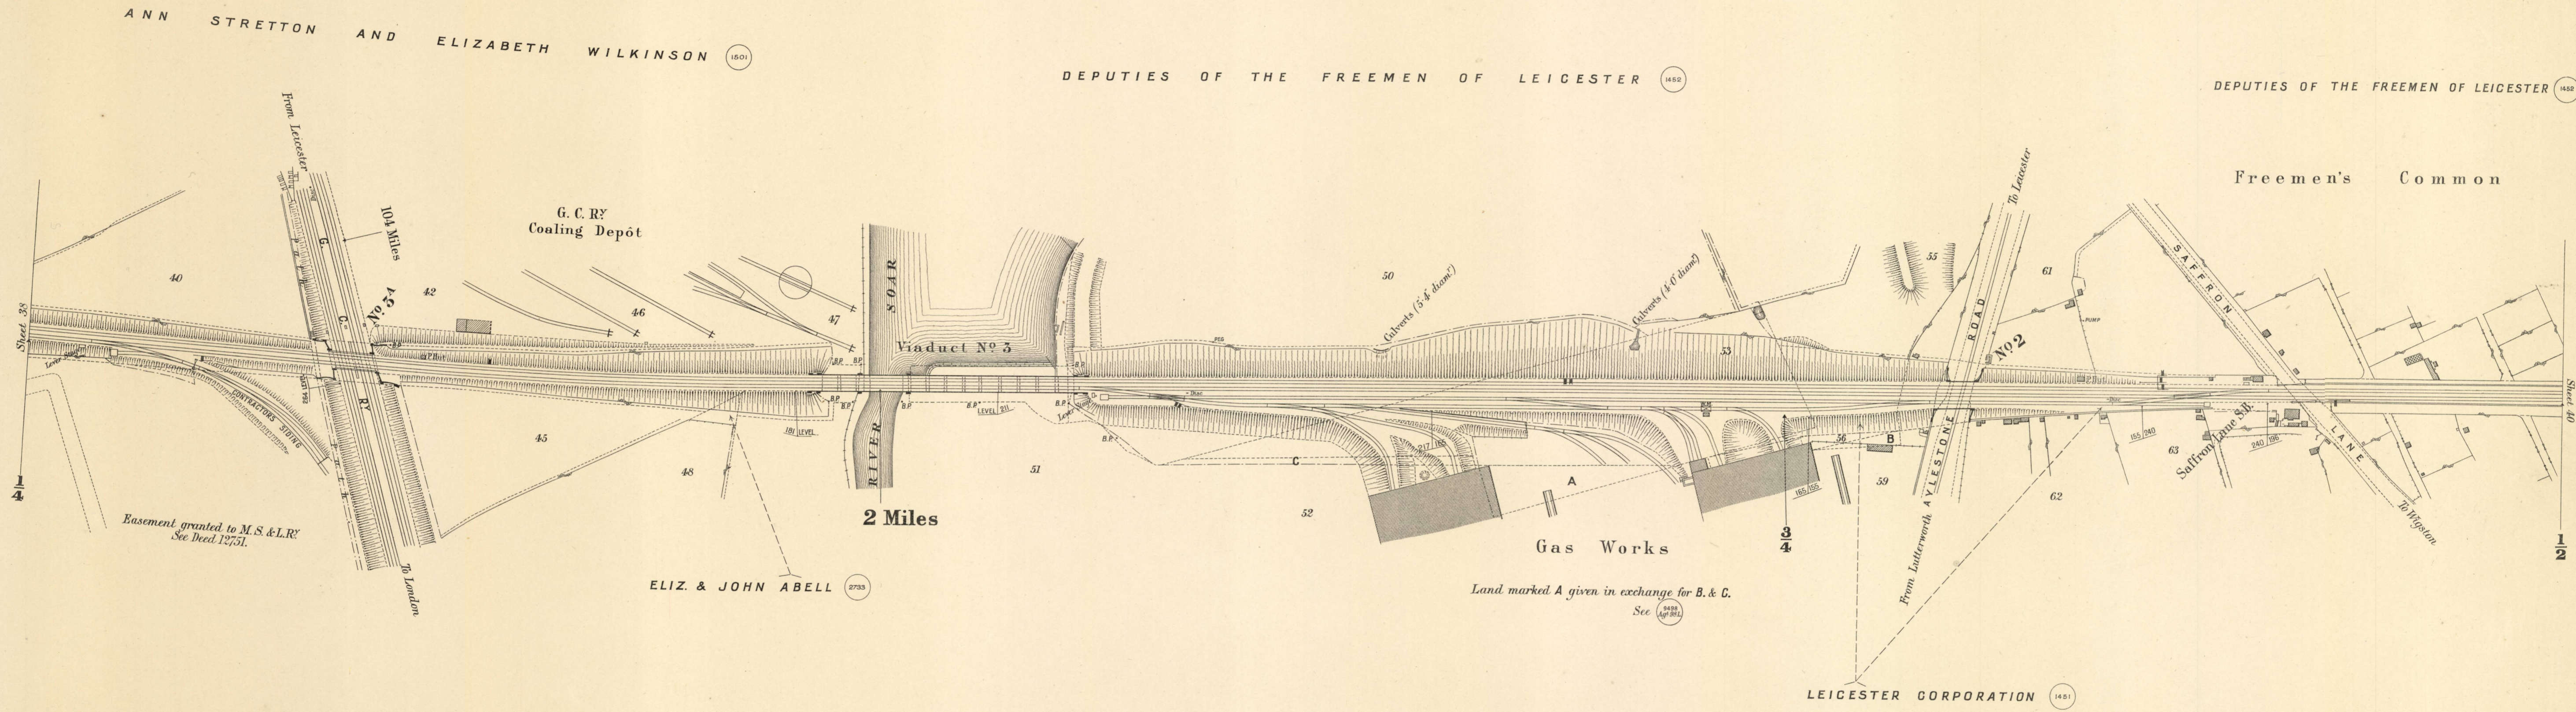


ELIZ. & JOHN ABELL (2733)

Land marked A given in exchange for B. & C. See (1451)

LEICESTER CORPORATION (1401)

Scale, 2 Chains to an Inch.

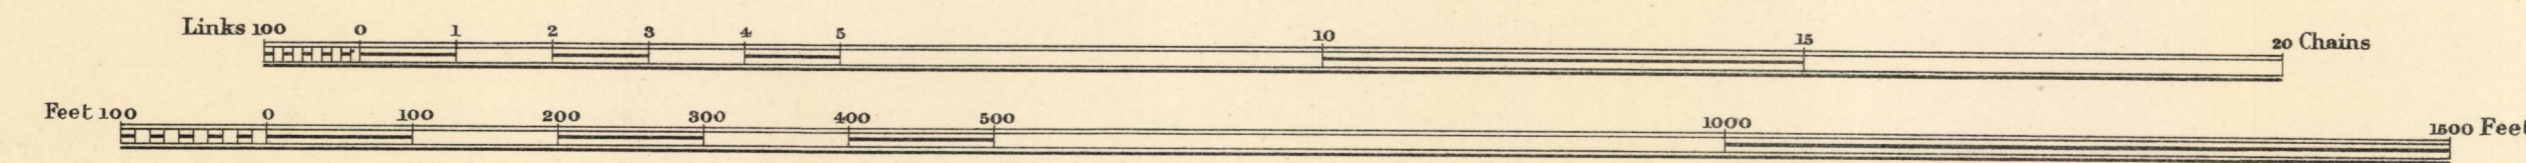



Estate Agent's Office, Midland Railway, Derby.

1997-5/1171.23


COUNTY OF LEICESTER

PARISH OF KNIGHTON

PARISH OF ST MARY

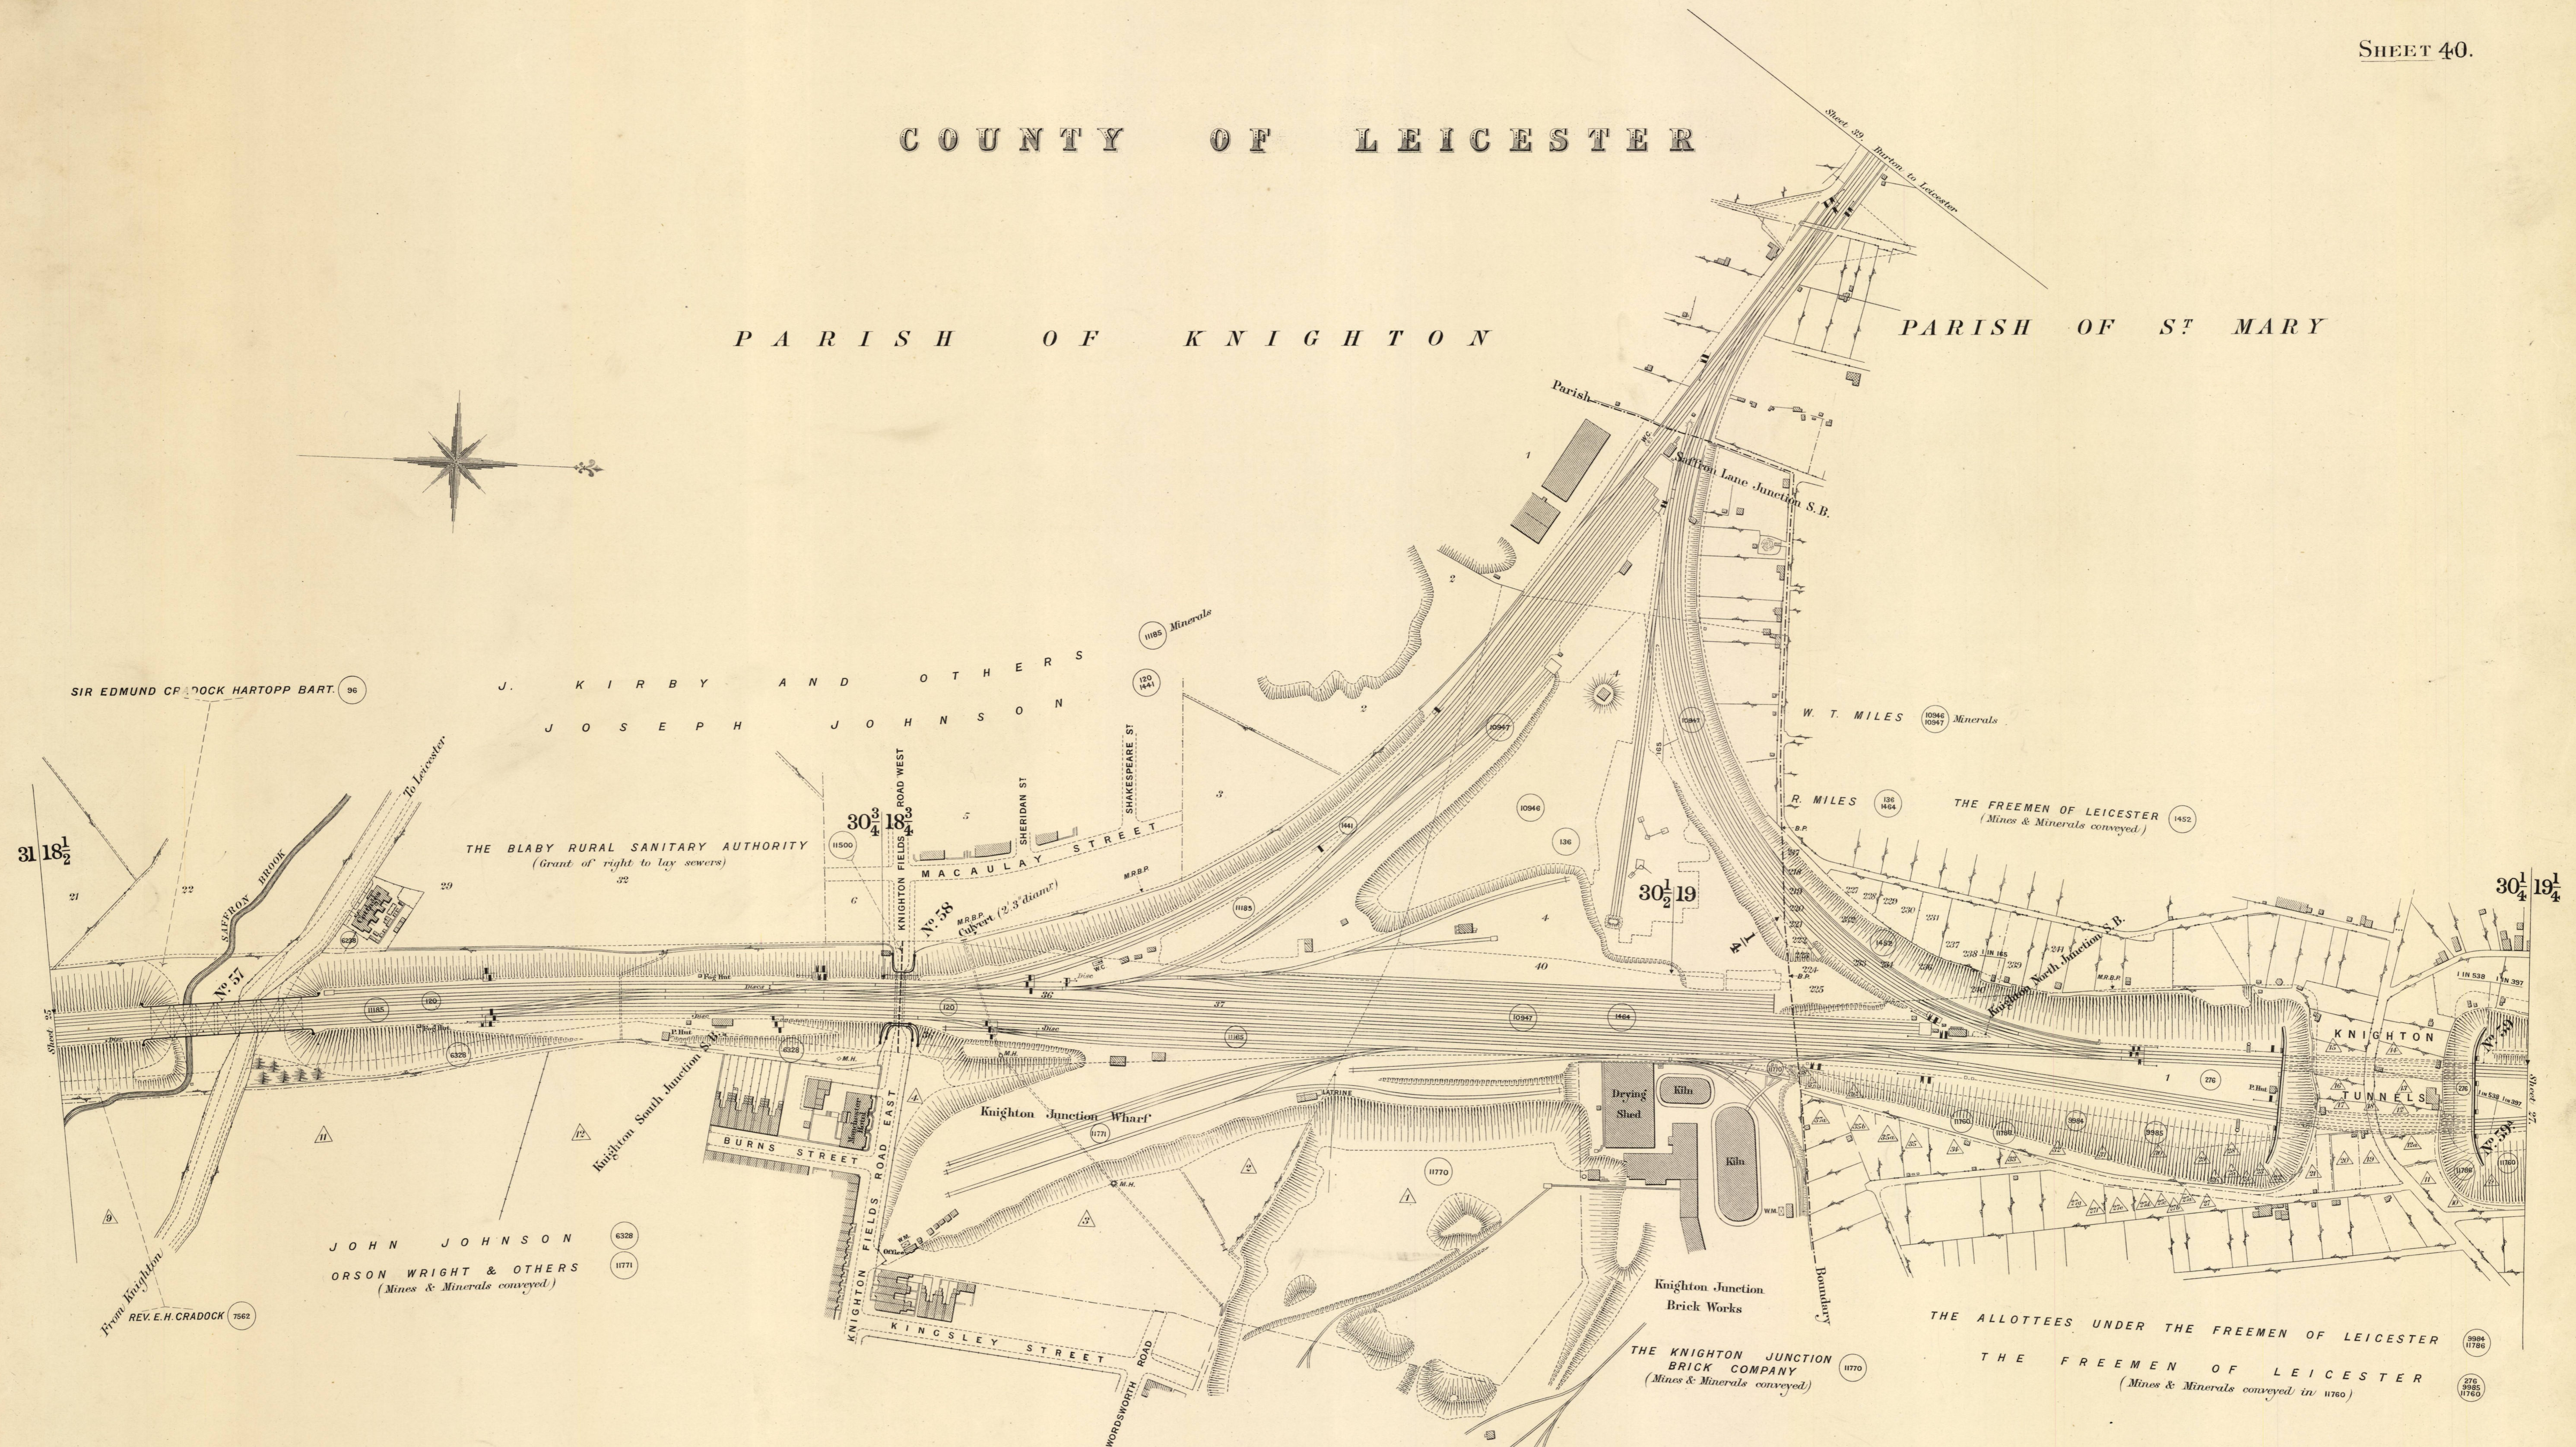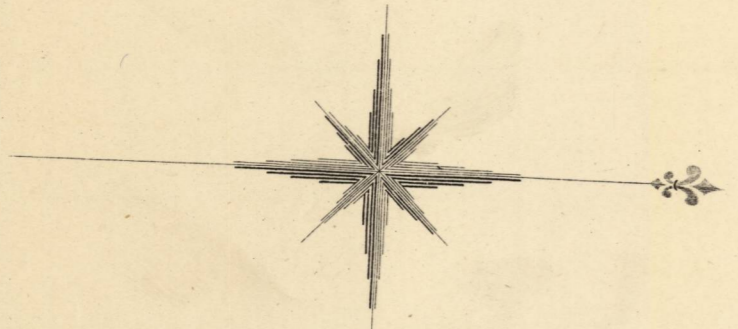

Scale, 2 Chains to an Inch.

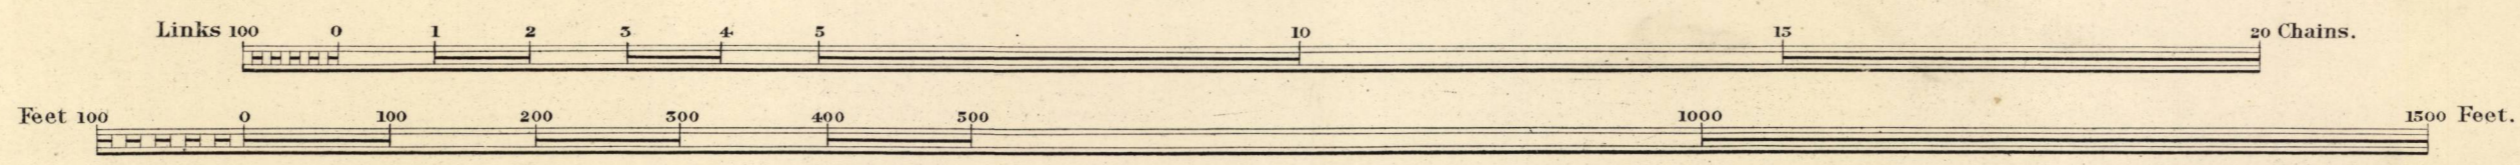

Estate Agents Office,
Midland Railway,
Derby.