

MIDLAND RAILWAY.

SWADLINCOTE & WOODVILLE

AND BRANCHES


LAND PLAN.

Surveyed by
P. S. McCallum,
 Estate Agent,
 DERBY.
 1904.

Titles of Acts.

Reference.

SIGNALS. &c. The Signals are shown as they appear to view

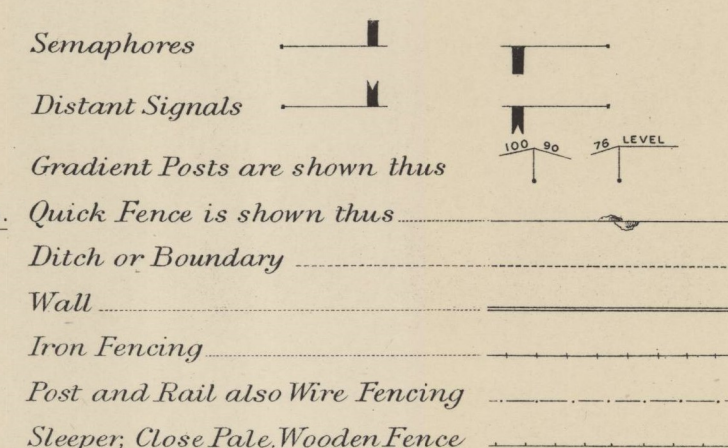

The Midland Railway	Swadlincote Branch } Woodville Do. }	- - - - -	Act 1846—9 & 10 Vict.	Royal Assent 16th July, 1846.
Do.	Leicester and Swannington Amendment	- - - - -	Act 1847—10 & 11 Vict.	Do. 2nd July, 1847.
Do.	(Additional Powers) Swadlincote & Woodville Junction	- - - - -	Act 1875—38 & 39 Vict.	Do. 29th June, 1875.
Do.	(Do.) Do. Deviation	- - - - -	Act 1878— 41 Vict.	Do. 17th June, 1878.
Do.	(Do.) Extension of Time	- - - - -	Act 1880—43 & 44 Vict.	Do. 6th August, 1880.

COLOURING. The Company's FREEHOLD Property is shown by RED Colour
 Do. LEASEHOLD do. RED EDGE ONLY
 Property owned JOINTLY with other Companies GREEN Colour
 Do. over or through which the Company has an EASEMENT is shown by RED dotted lines.
 Do. over or through which the Company has granted an EASEMENT is shown by PURPLE dotted lines.
 Do. granted on LEASE by the Company by RED Full Lines.
 Do. SOLD or otherwise disposed of by the Company is shown by PURPLE colour.
 MINERALS specially purchased by the Company shown by BLUE Full Lines.
 Do. SOLD or otherwise disposed of by the Company shown by PURPLE Full Lines.


NOTE.— Vendors Names are written in block, as VENDOR.
 The figures within the circle after the names of the Vendors refer to the numbers on the deeds relating to the purchases, &c. (214)
 The slanting figures, as 20, refer to Parliamentary numbers (Original Act) Do. within a triangle as 20, are the Parliamentary numbers referring to subsequent Acts.

1997-5/1177.1

1997-5/1177.2


C O U N T Y O F D E R B Y

P A R I S H O F S T A P E N H I L L

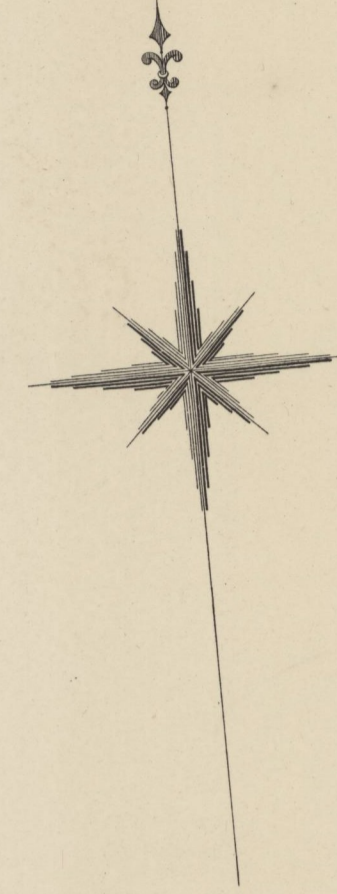

P A R I S H O F C H U R C H G R E S L E Y
F O R M E R L Y
P A R I S H O F G R E S L E Y



Scale, 2 Chains to an Inch.

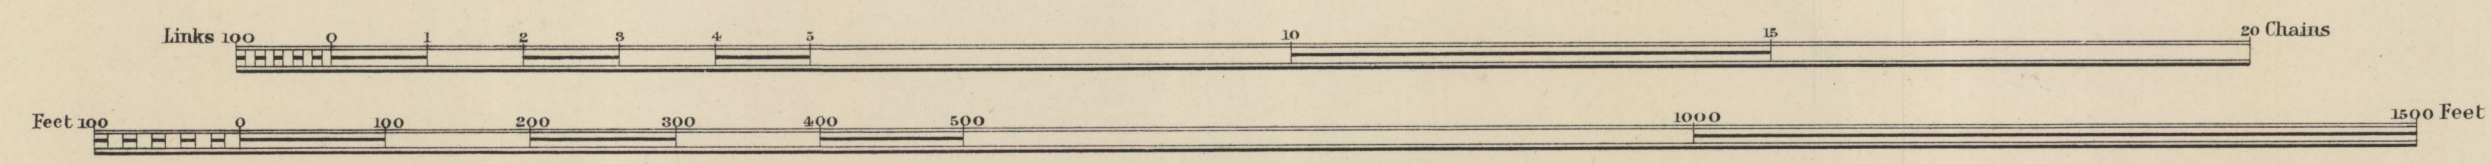

Estate Agents Office,
Midland Railway,
Derby.

C O U N T Y O F D E R B Y

P A R I S H O F S T A P E N H I L L

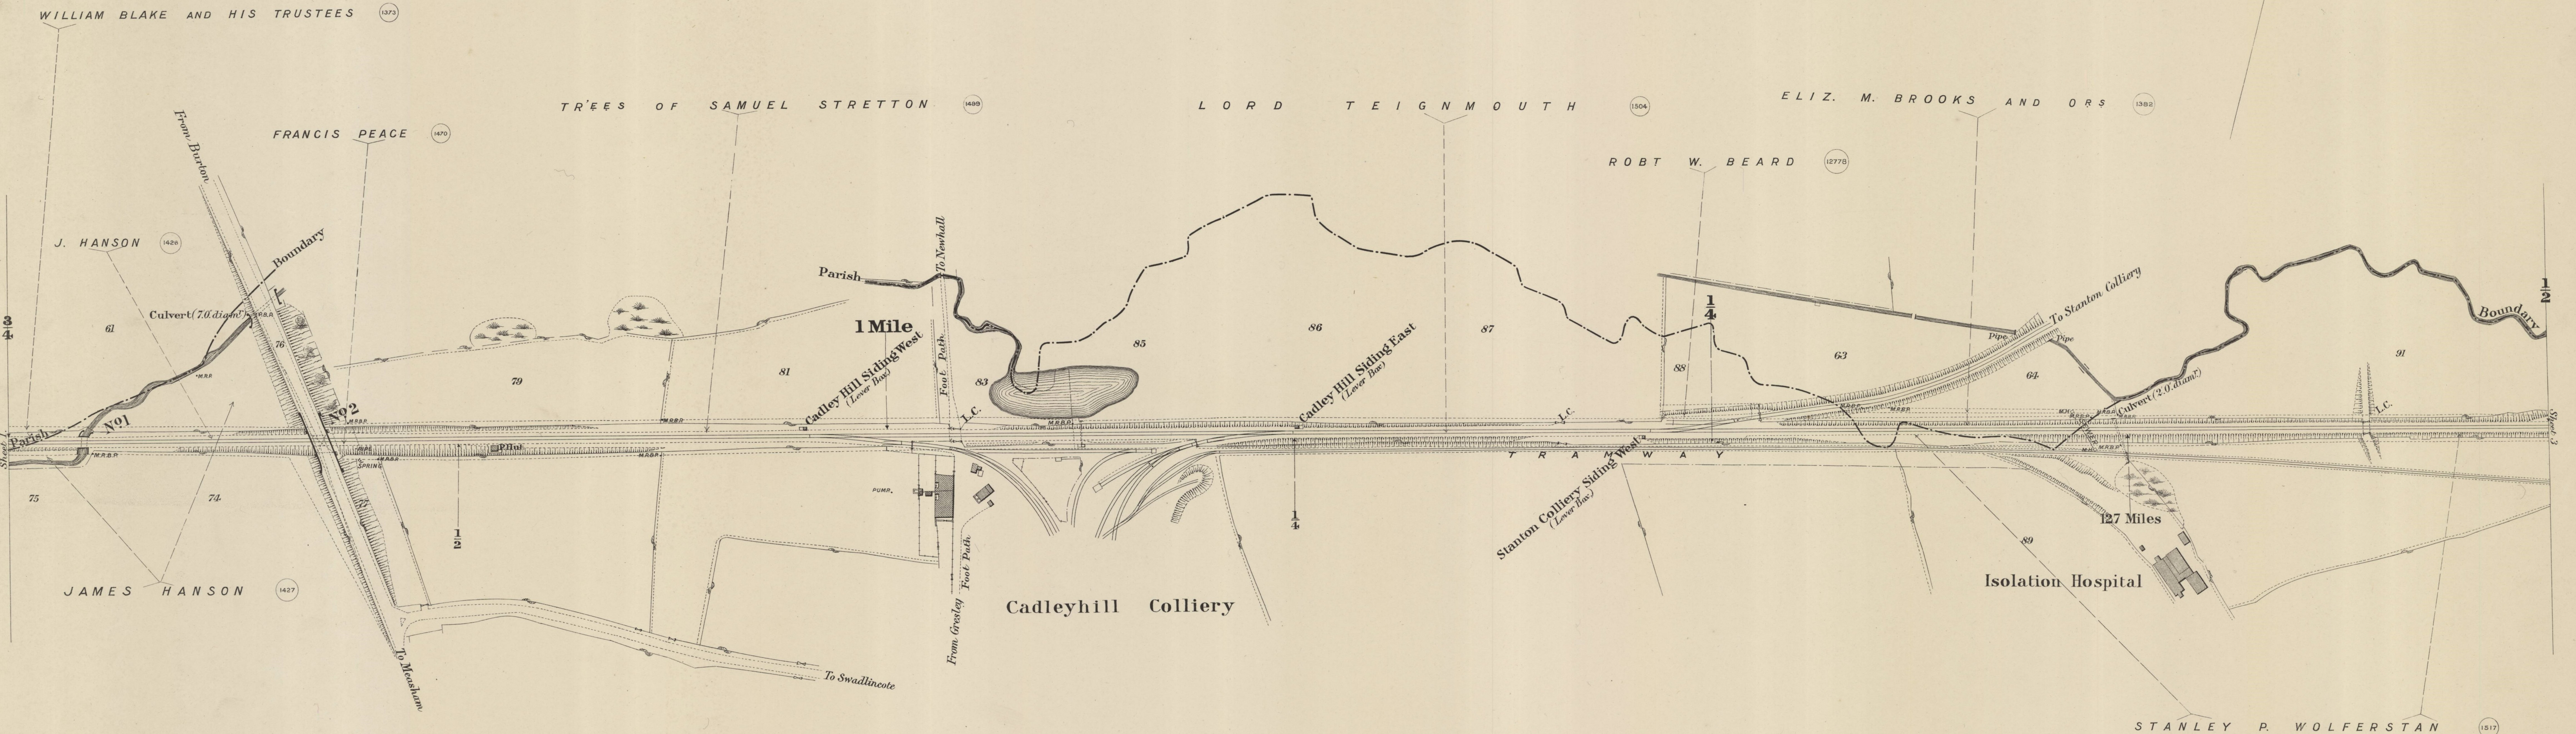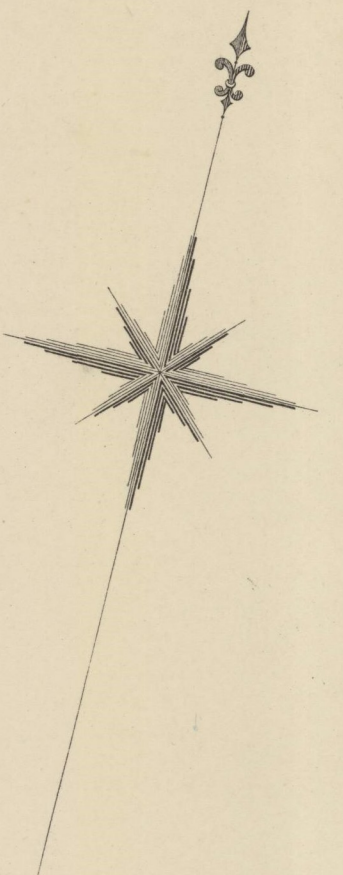


P A R I S H O F C H U R C H G R E S L E Y

F O R M E R L Y

P A R I S H O F G R E S L E Y

Scale, 2 Chains to an Inch.

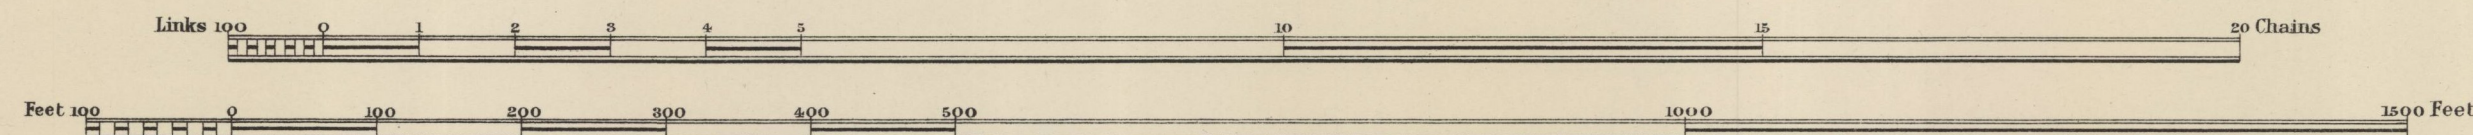



Estate Agent's Office,
Midland Railway,
Derby.

1977-5/1177.3

C O U N T Y O F D E R B Y


PARISH OF STAPENHILL

PARISH OF SWADLINCOTE
FORMERLY
PARISH OF GRESLEY

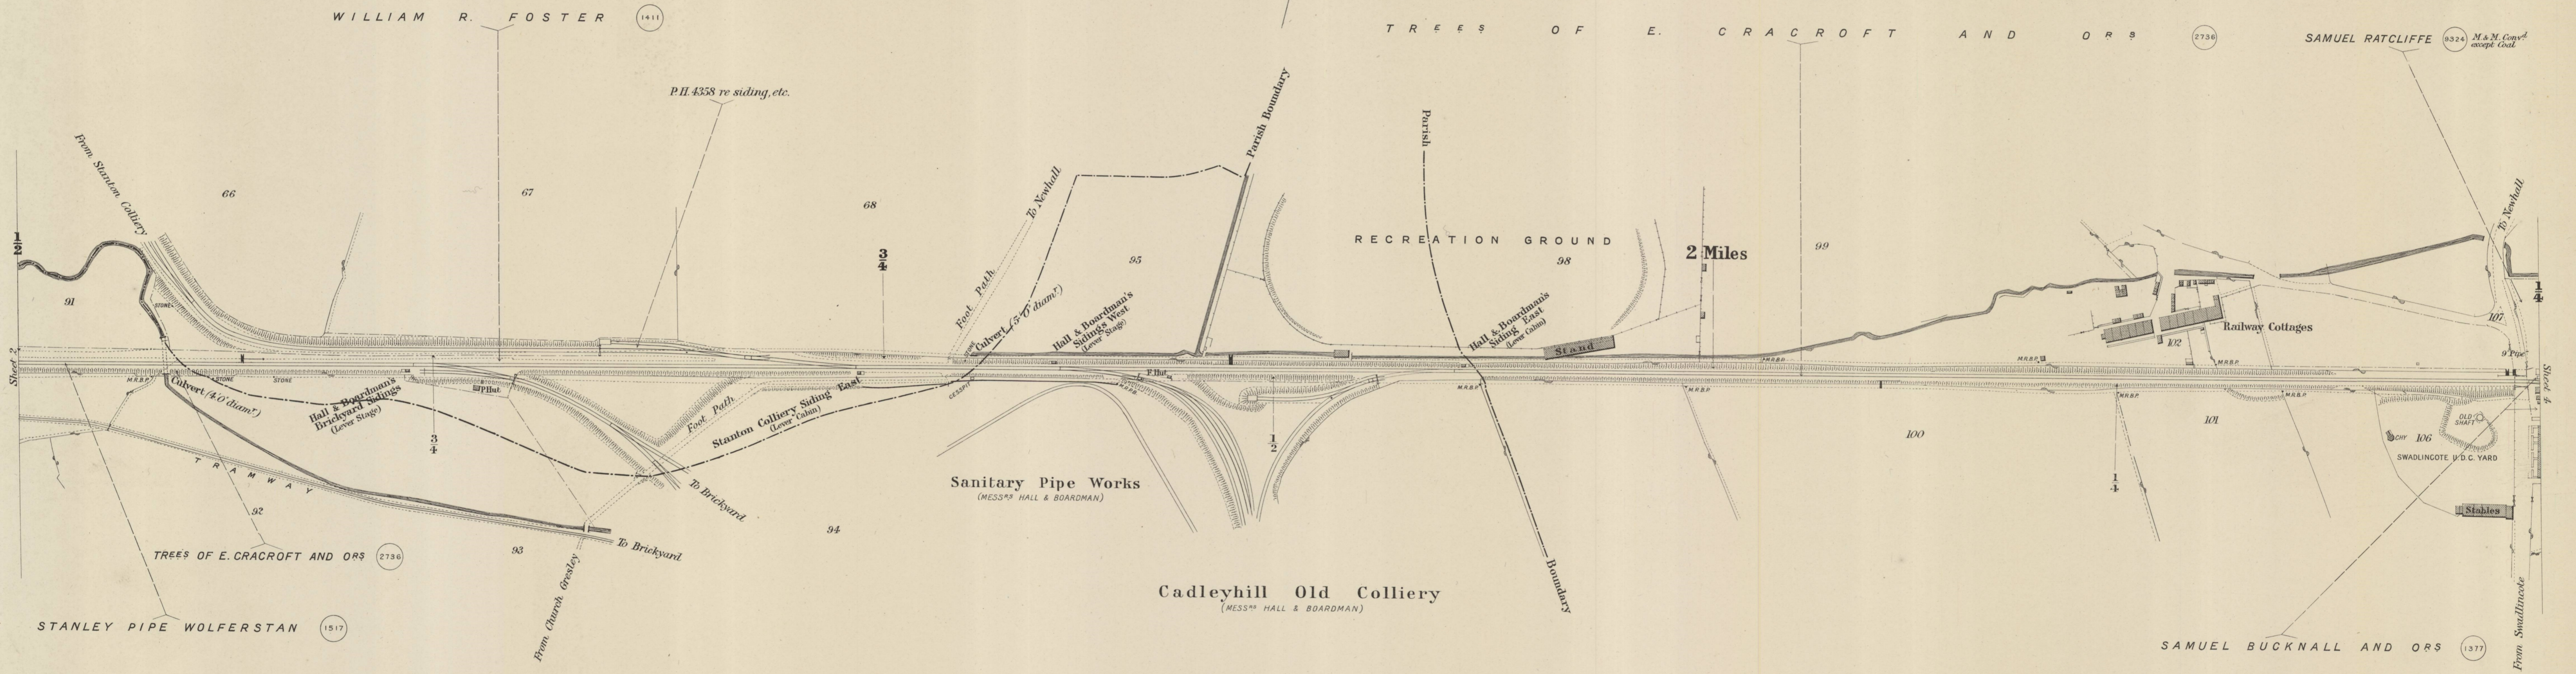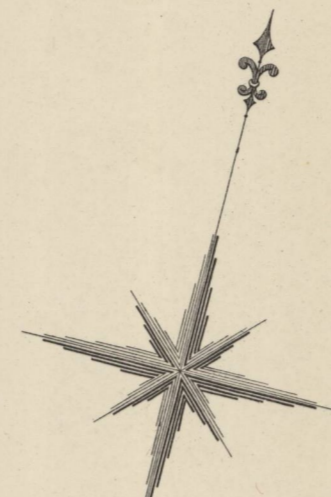

PARISH OF CHURCH GRESLEY
FORMERLY
PARISH OF GRESLEY



Scale, 2 Chains to an Inch.

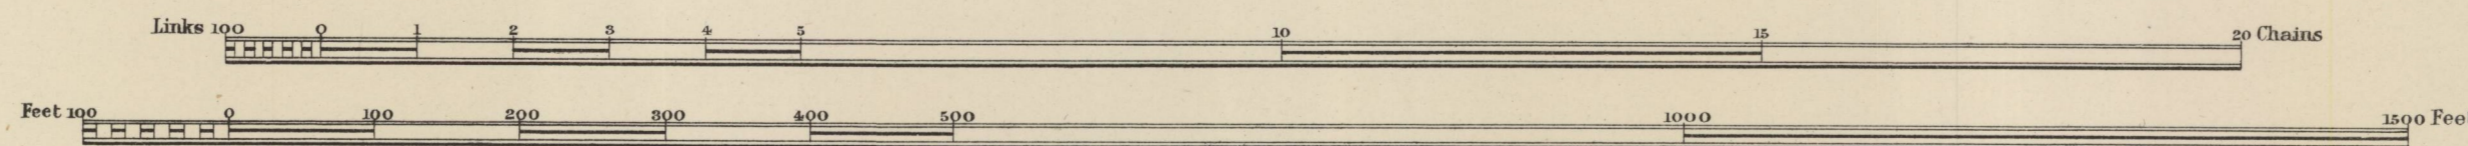


1997-5/1177.4

C O U N T Y O F D E R B Y

PARISH OF SWADLINCOTE
FORMERLY
PARISH OF GRESLEY

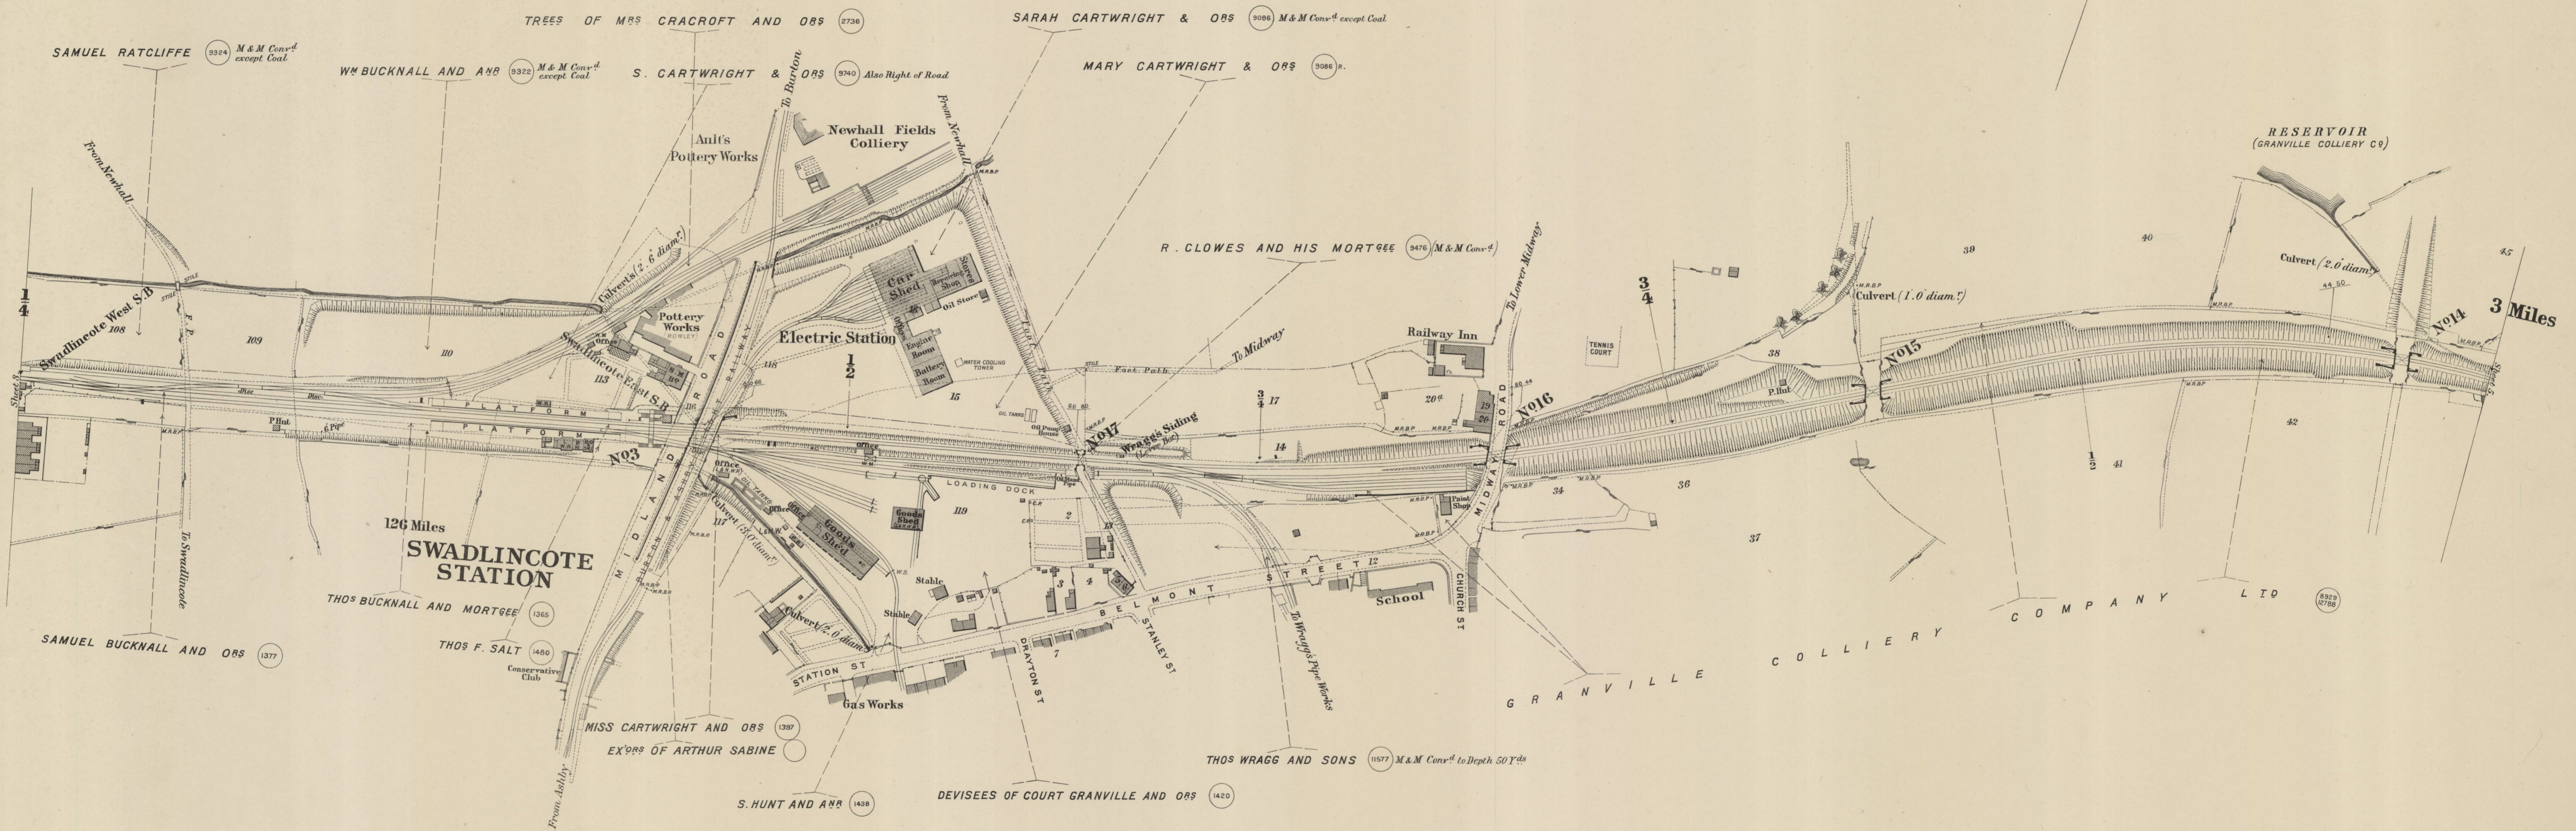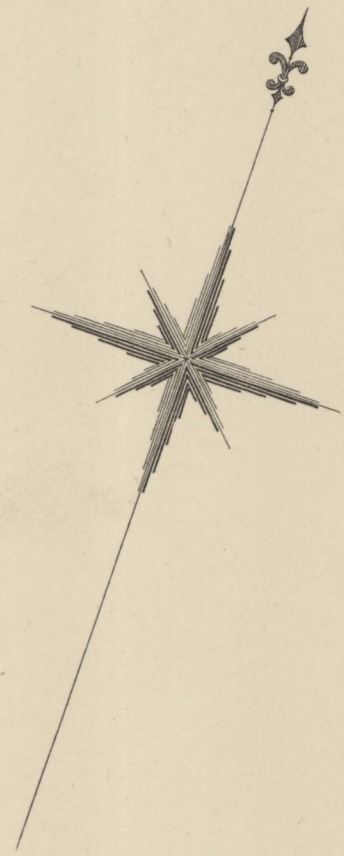

Scale, 2 Chains to an Inch.


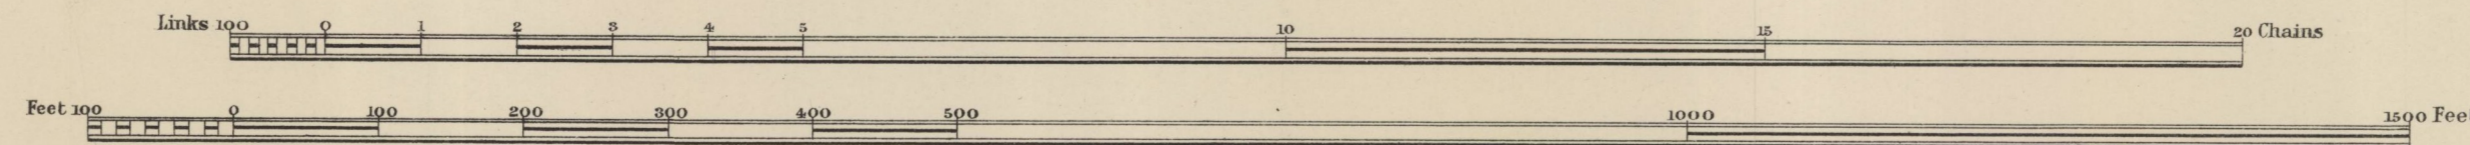


1997-5/11 77.5

C O U N T Y O F D E R B Y

P A R I S H O F H A R T S H O R N E


1997-5/1177.6

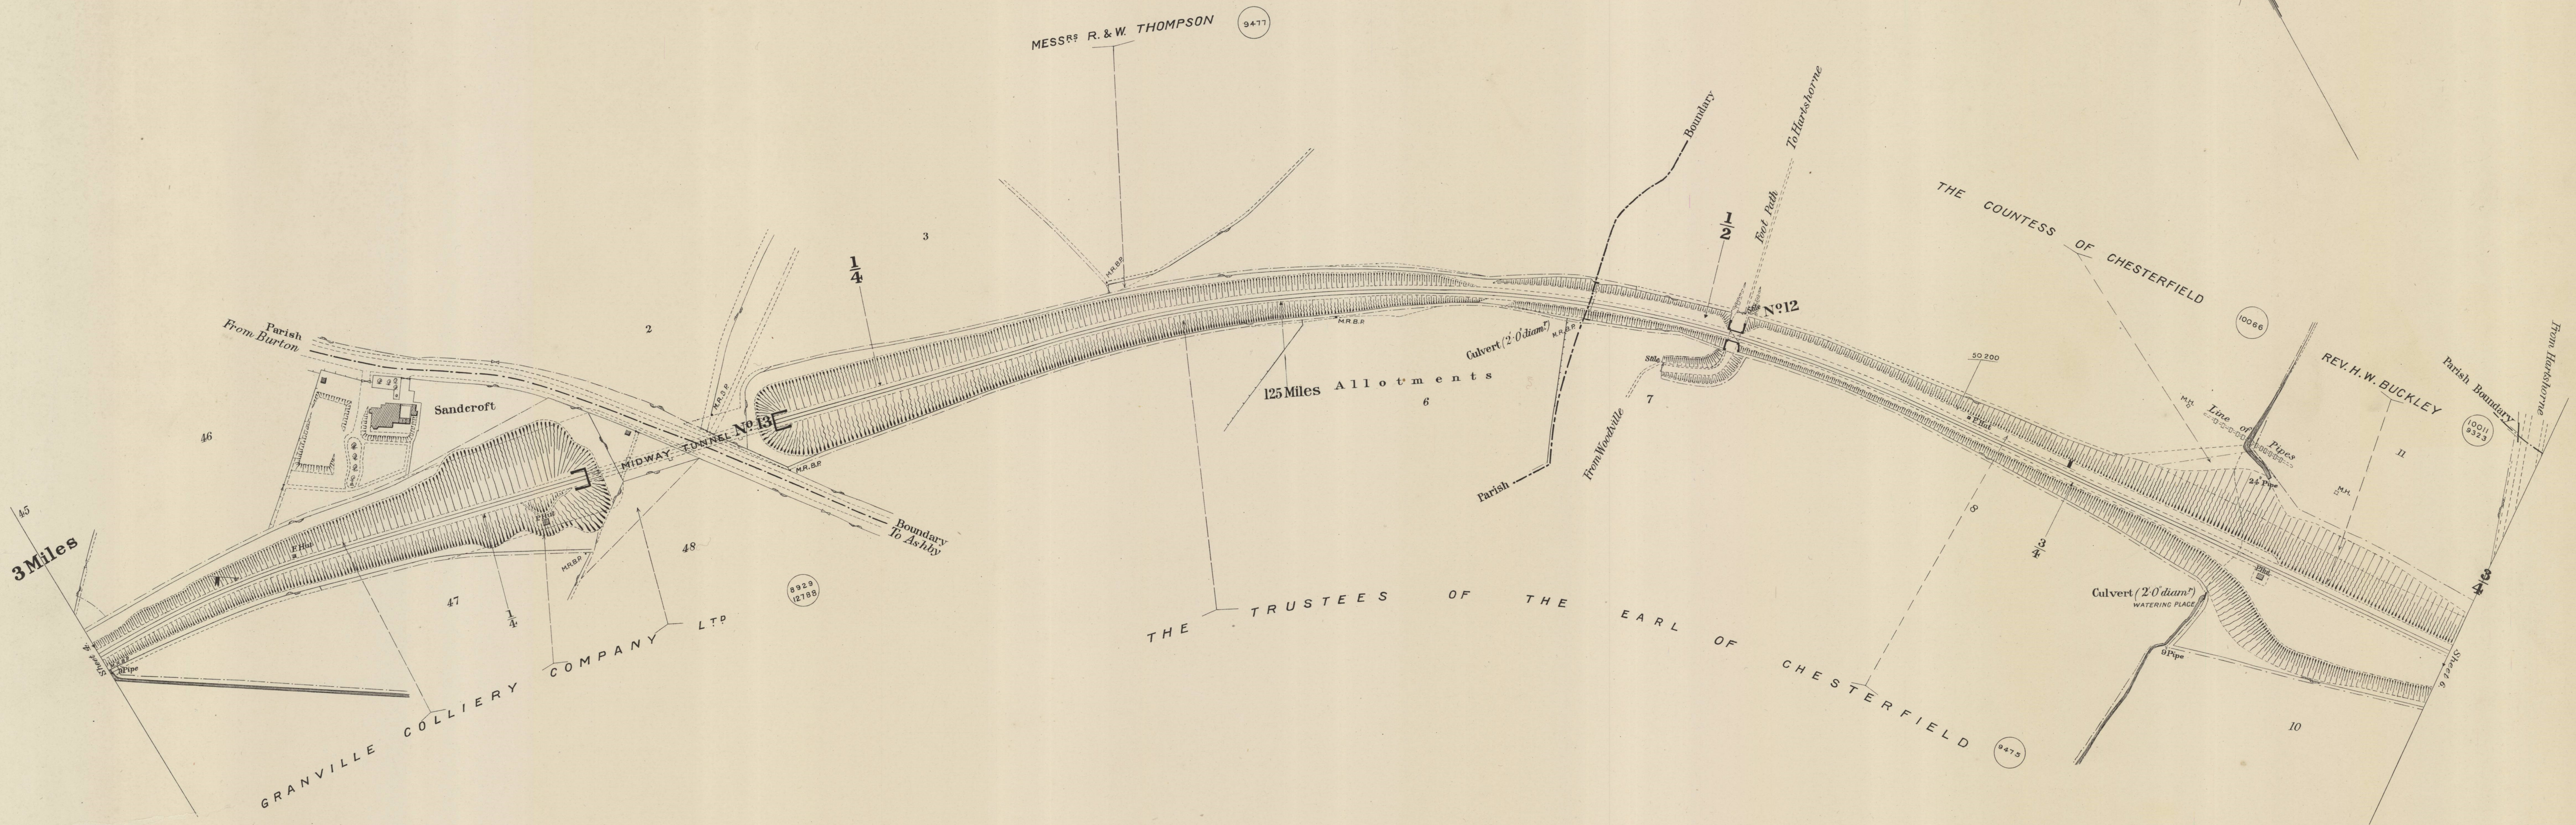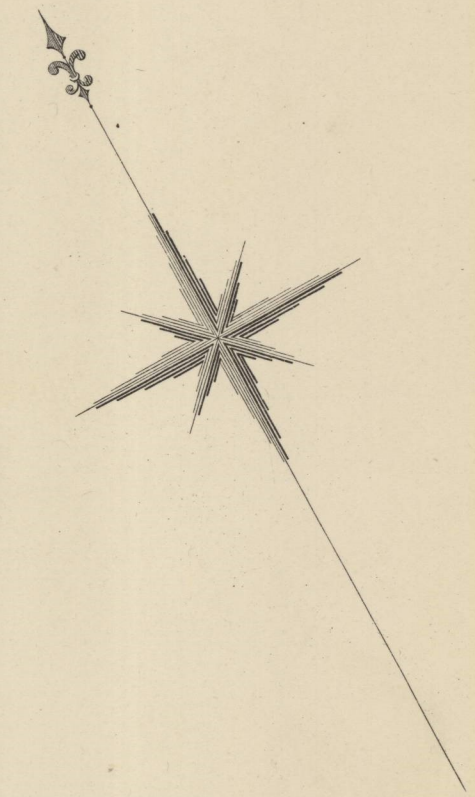

P A R I S H O F S W A D L I N C O T E
F O R M E R L Y
P A R I S H O F G R E S L E Y

P A R I S H O F W O O D V I L L E
F O R M E R L Y
P A R I S H O F H A R T S H O R N E

Scale, 2 Chains to an Inch.

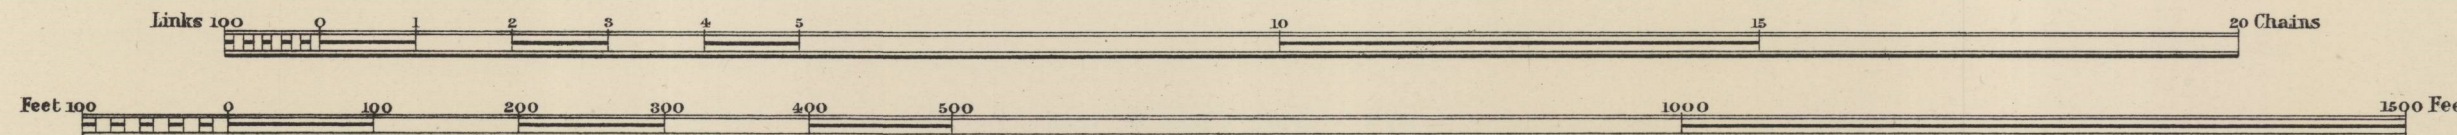


Estate Agent's Office,
Midland Railway,
Derby.

C O U N T Y O F D E R B Y

PARISH OF HARTSHORNE

PARISH OF

WOODVILLE

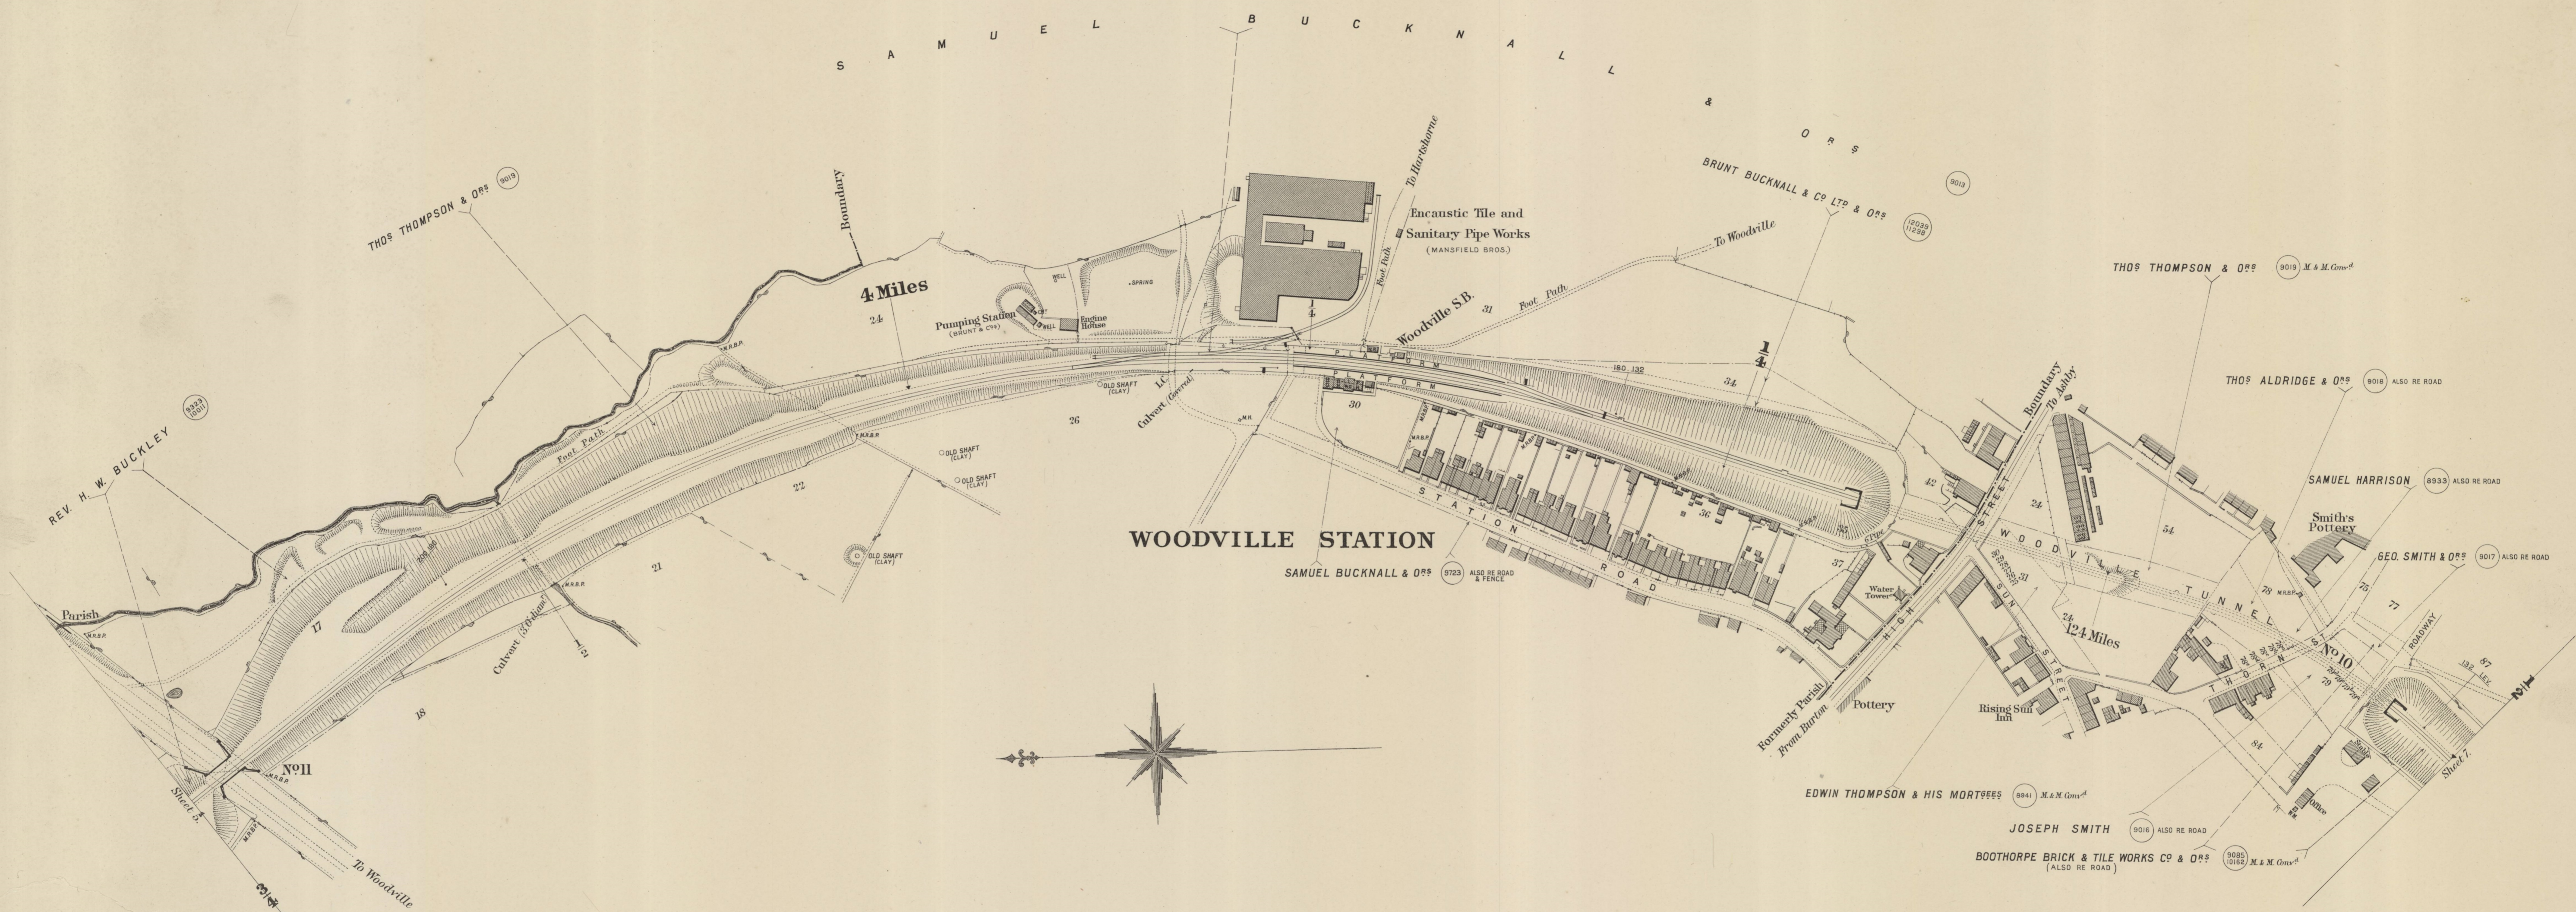


WOODVILLE STATION

WOODVILLE

FORMERLY PARISH OF HARTSHORNE

FORMERLY PARISH OF ASBY-DE-LA-ZOUCH

Scale. 2 Chains to an Inch.

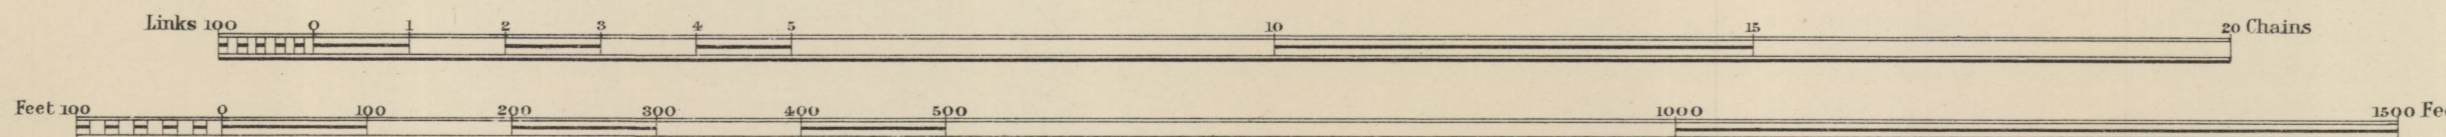

Estate Agent's Office, Midland Railway, Derby.


1997-5/1177.7

1997-5/1177.8

C O U N T Y O F L E I C E S T E R

PARISH OF BLACKFORDBY


PARISH OF ASHBY WOULD'S

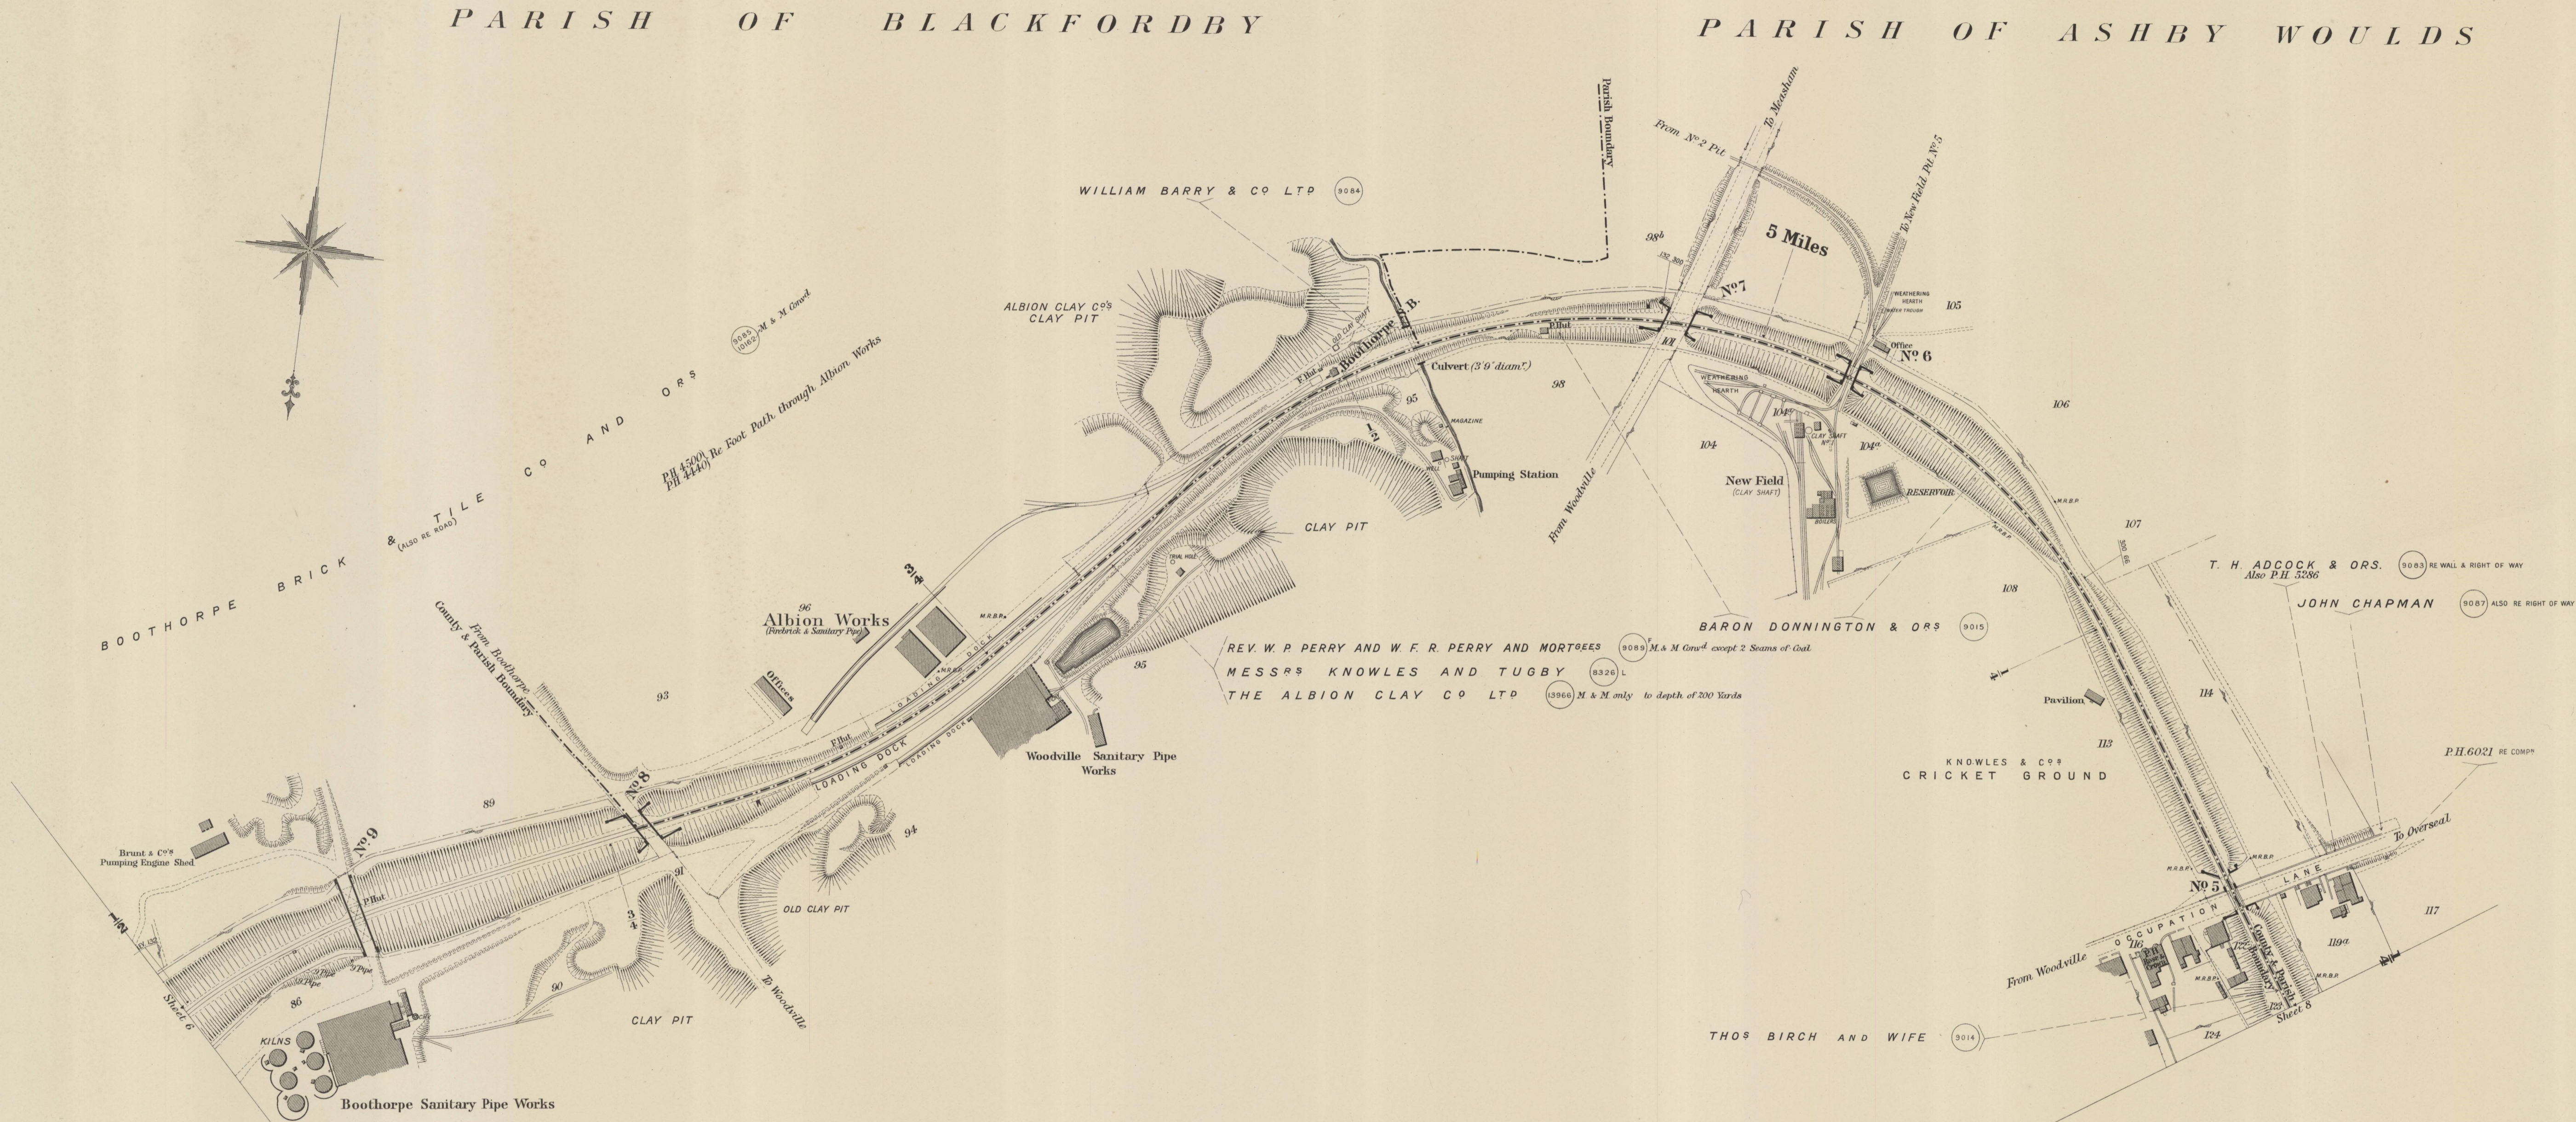

C O U N T Y O F D E R B Y

PARISH OF WOODVILLE
FORMERLY
PARISH OF ASHBY - DE - LA - ZOUCH

Scale, 2 Chains to an Inch.

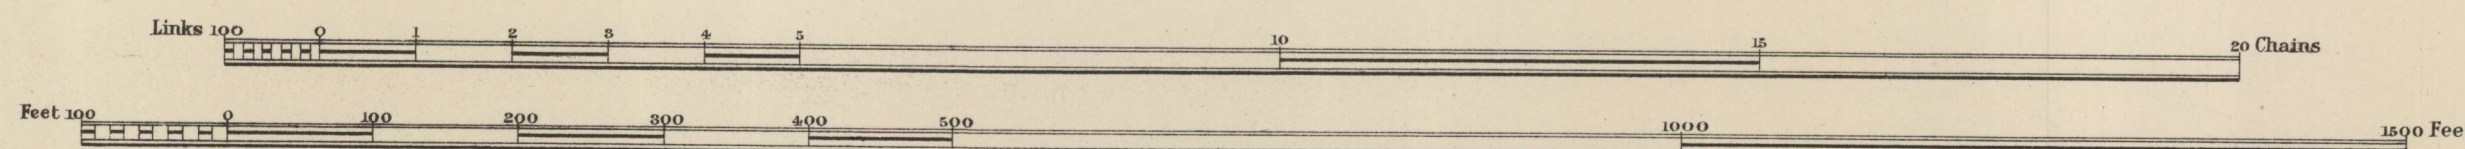



Estate Agent's Office,
Midland Railway,
Derby.

C O U N T Y O F D E R B Y


COUNTY OF LEICESTER

PARISH OF ASHBY WOULD'S

PARISH OF CHURCH GRESLEY

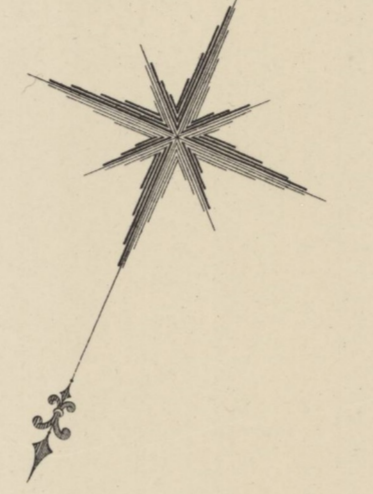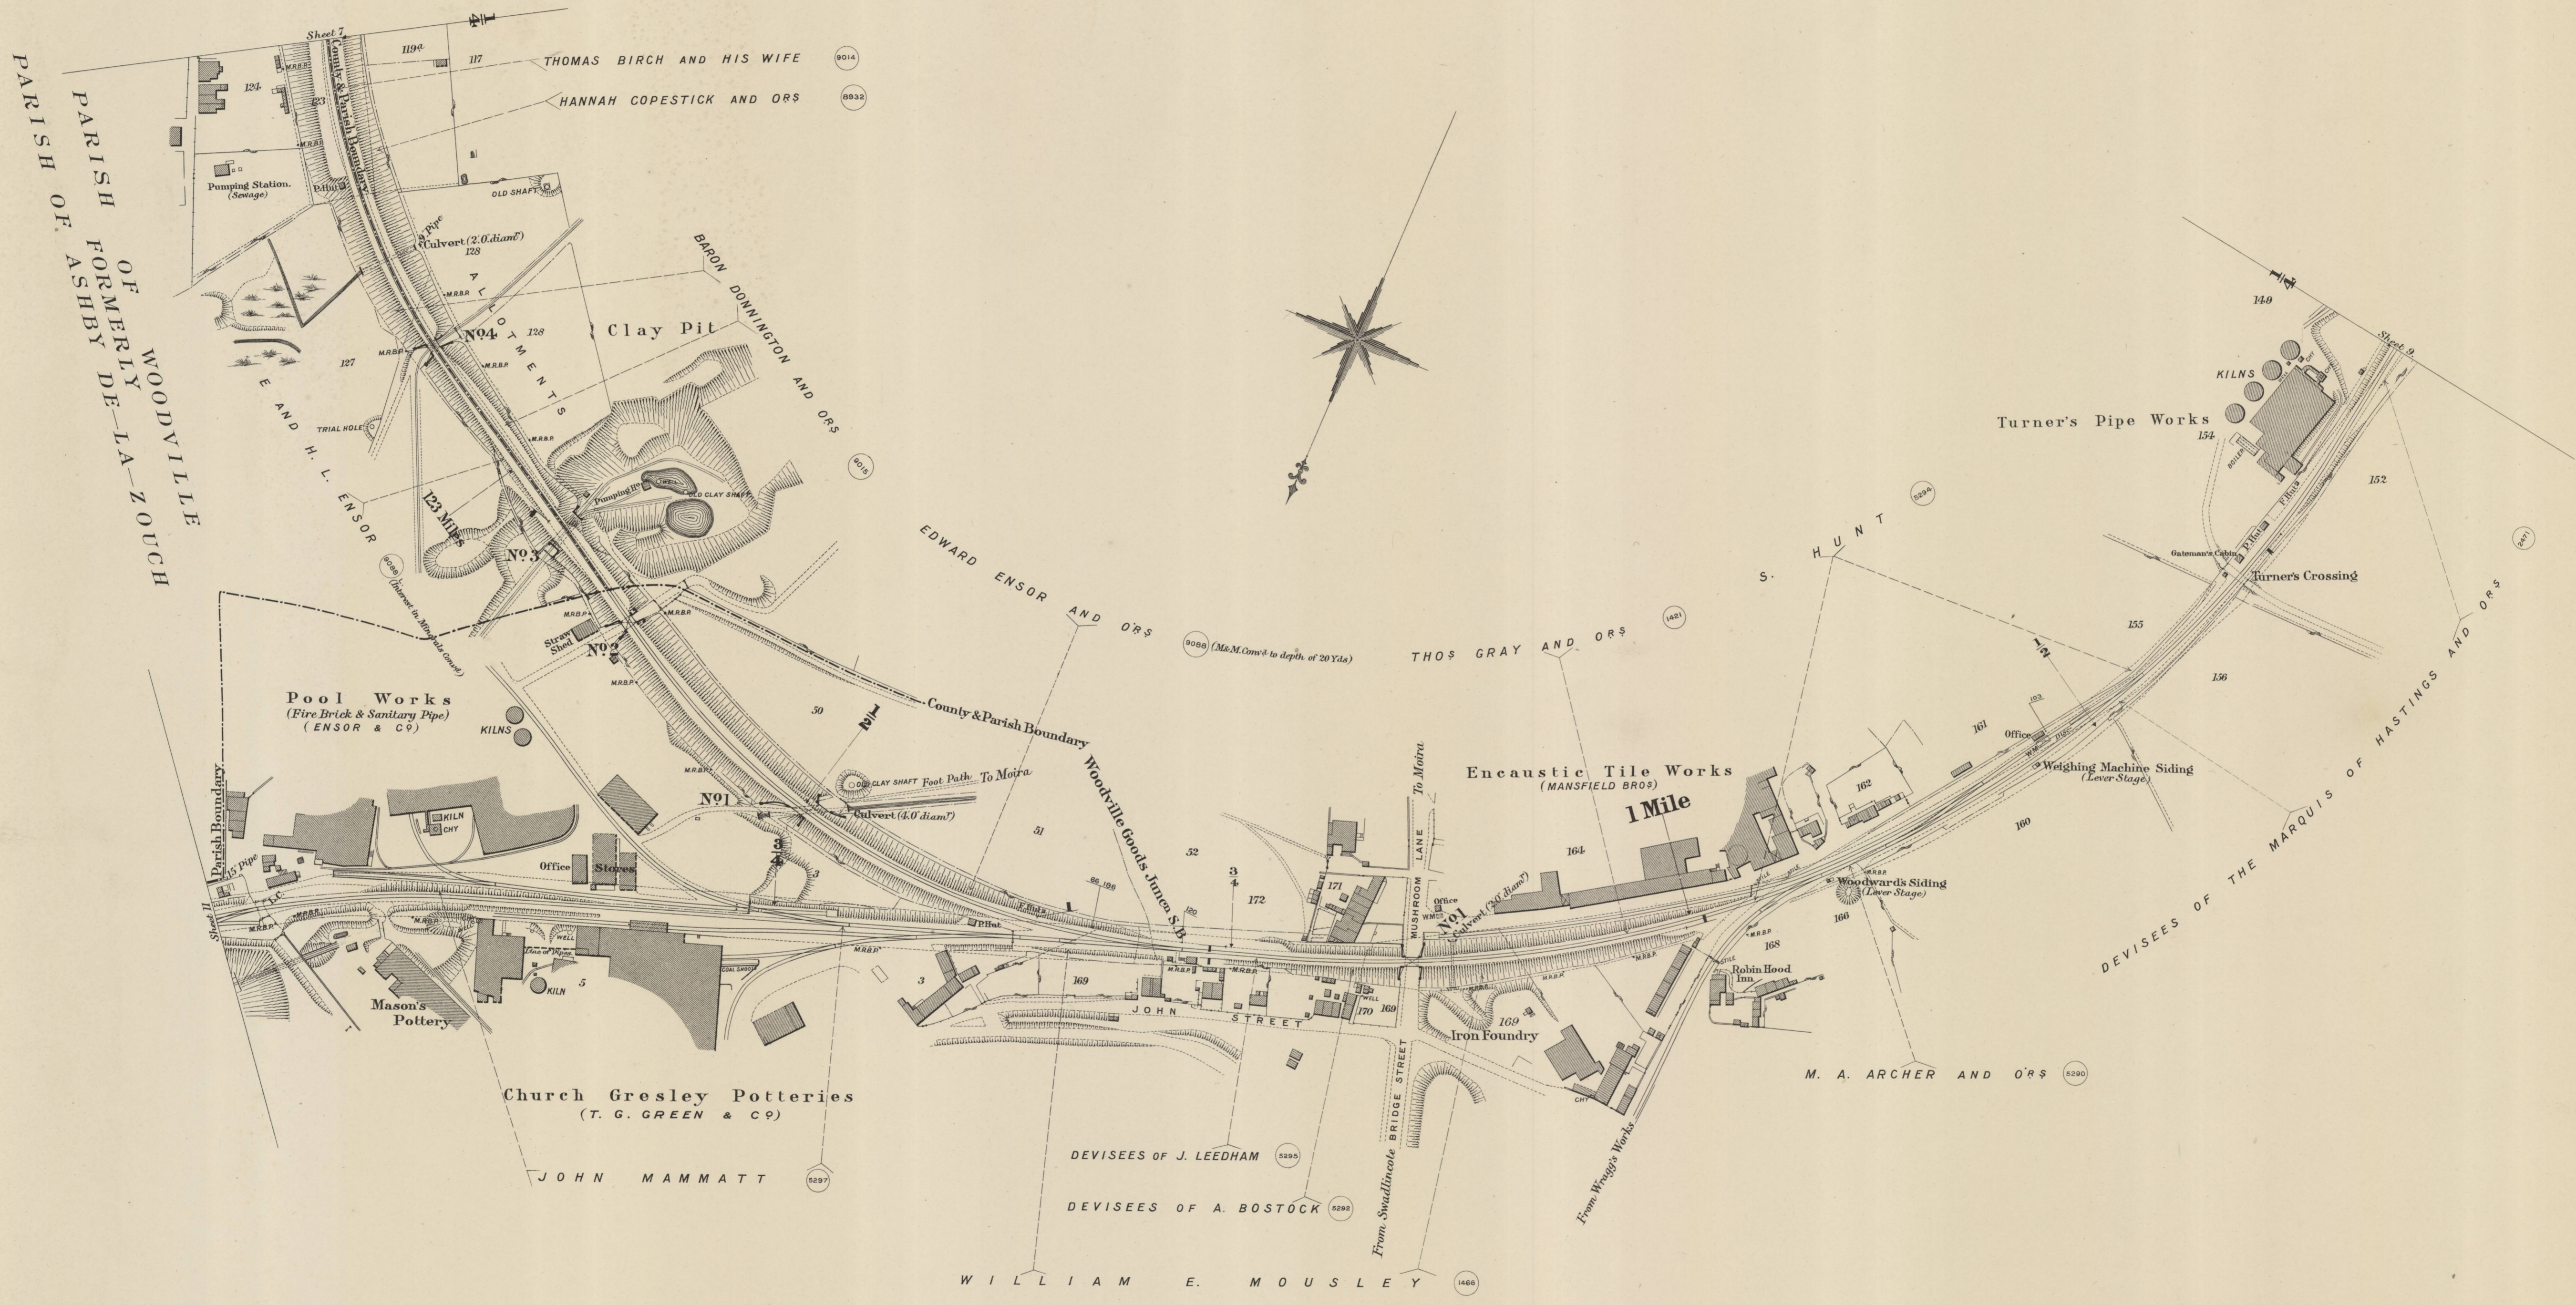

— Scale, 2 Chains to an Inch. —

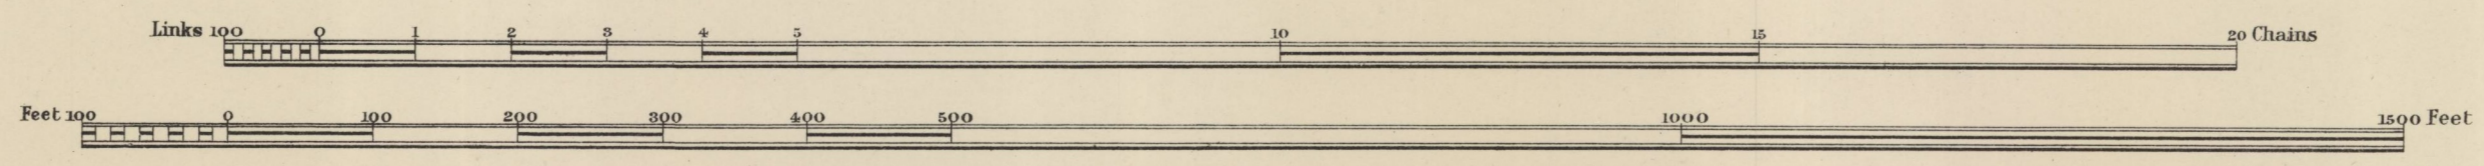

Estate Agent's Office,
Midland Railway,
Derby.

1977-5/1177.9


C O U N T Y O F D E R B Y

P A R I S H O F C H U R C H G R E S L E Y


C O U N T Y O F L E I C E S T E R

P A R I S H O F A S H B Y - D E - L A - Z O U C H

1897-5/1177.10

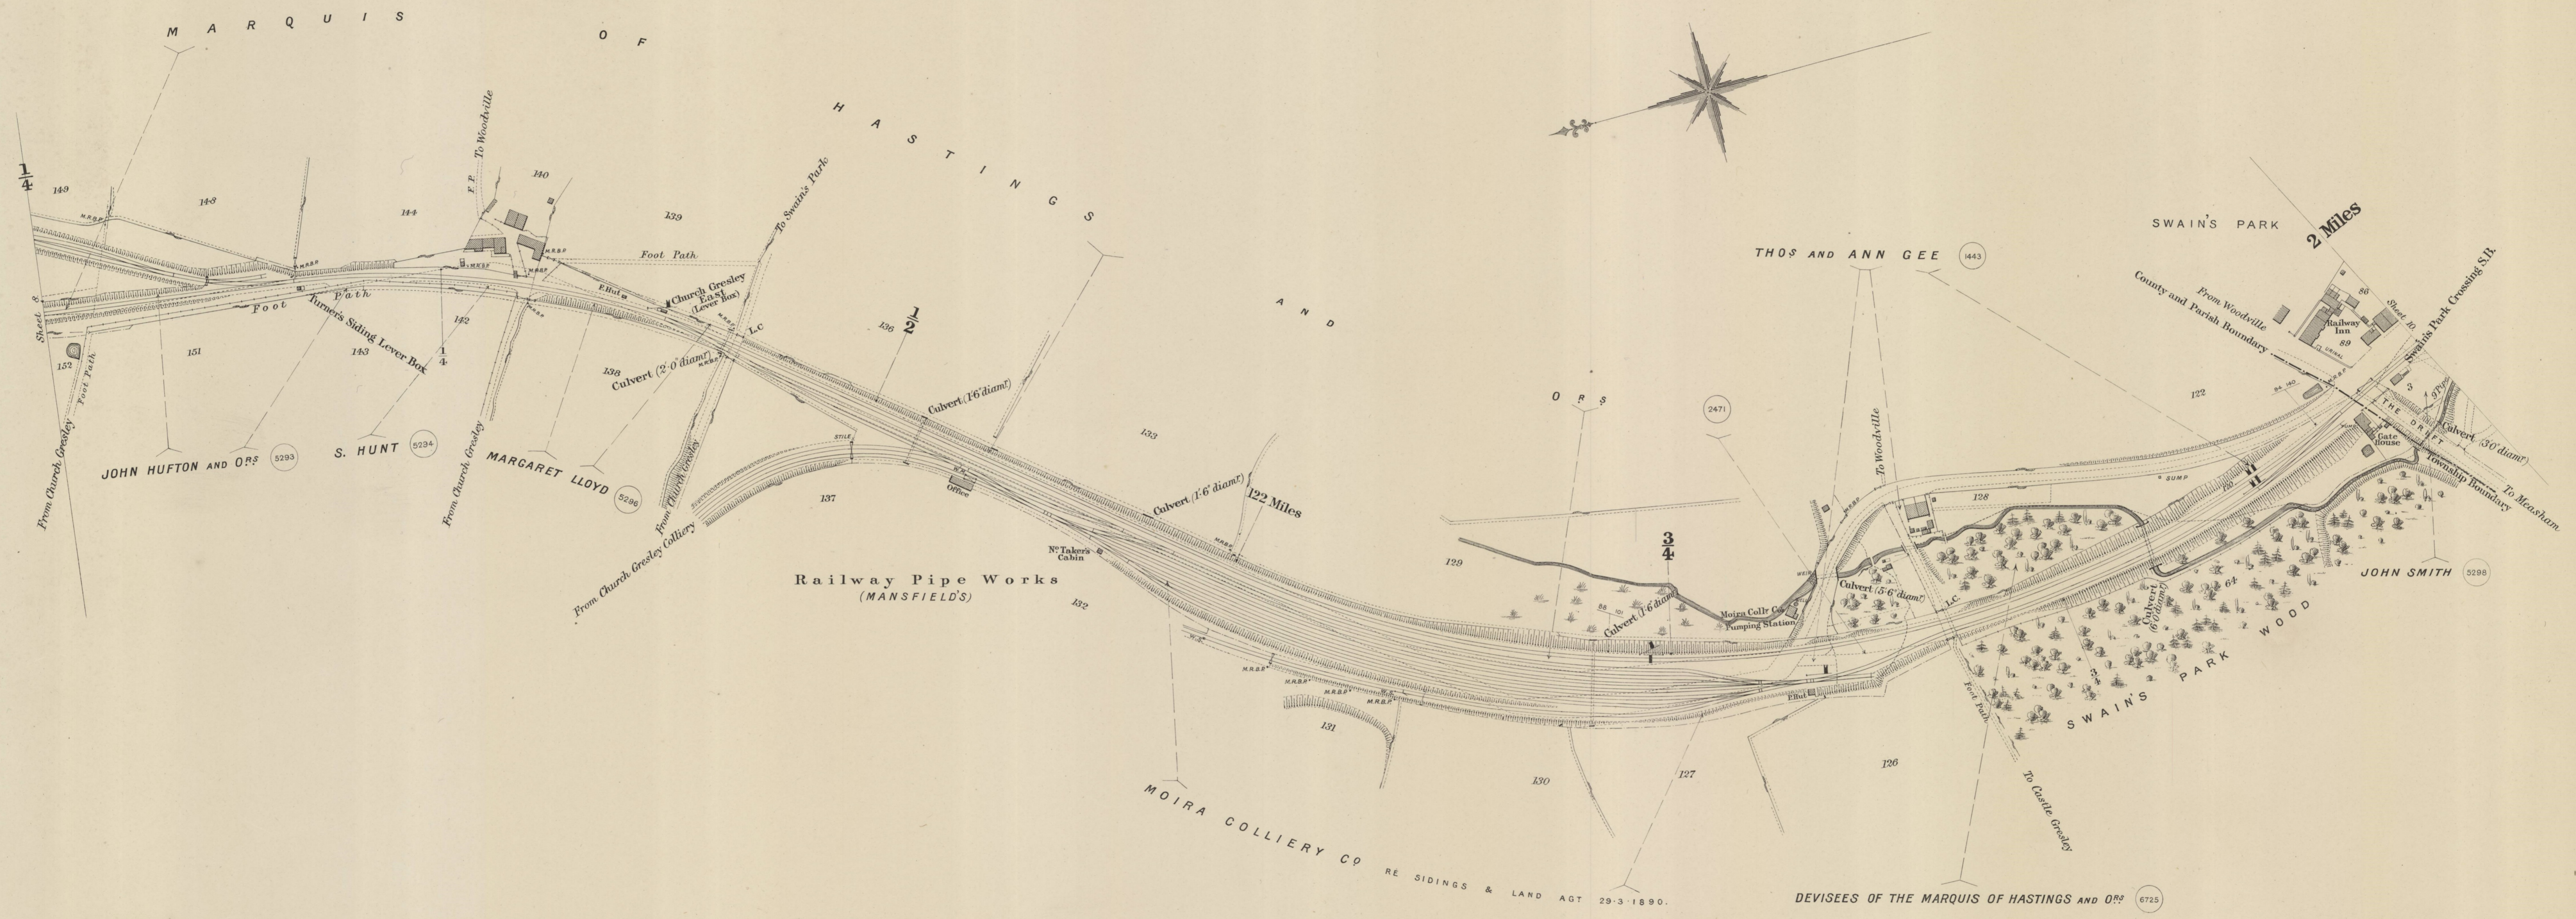



Scale, 2 Chains to an Inch.

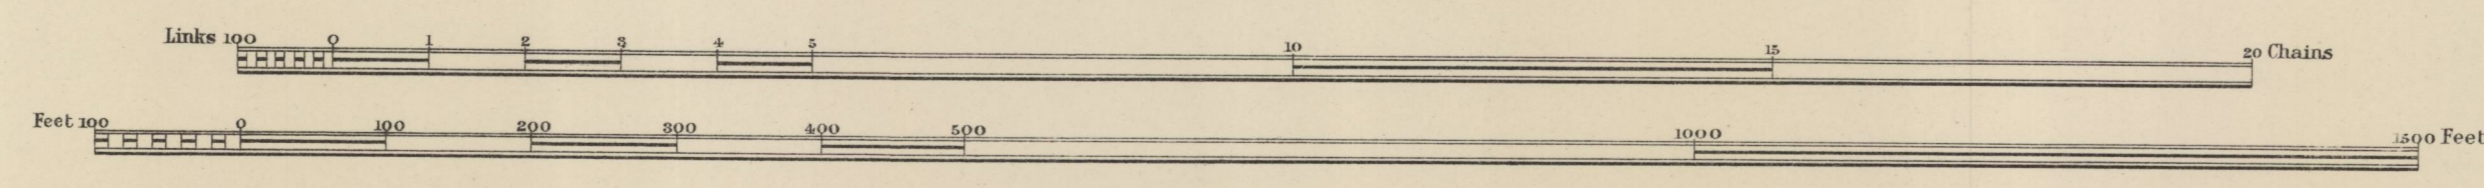

Estate Agents Office,
Midland Railway,
Derby.

C O U N T Y O F L E I C E S T E R

P A R I S H O F A S H B Y — D E — L A — Z O U C H

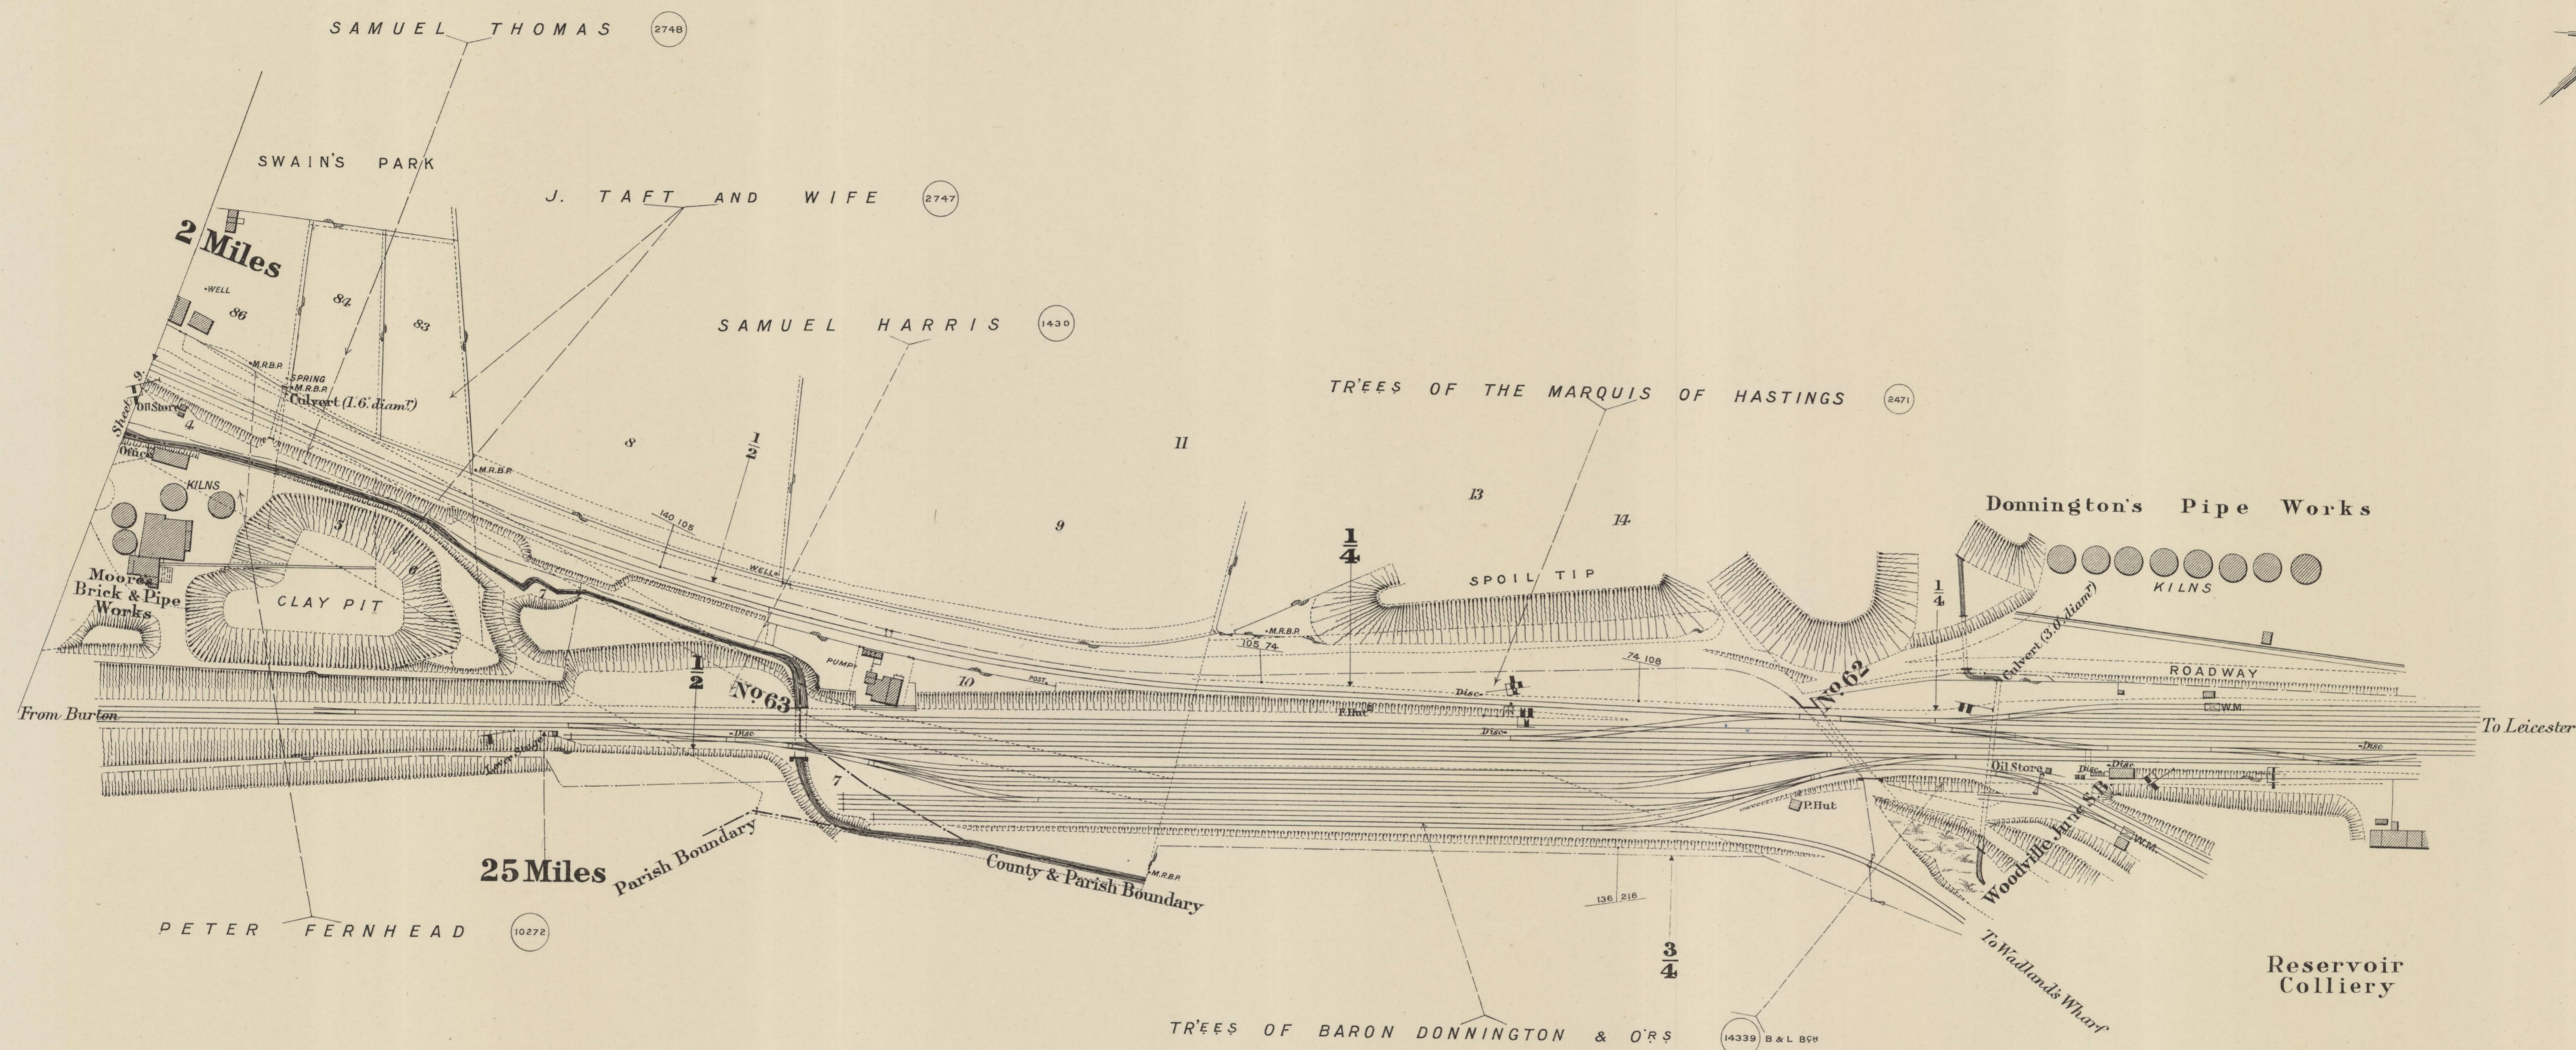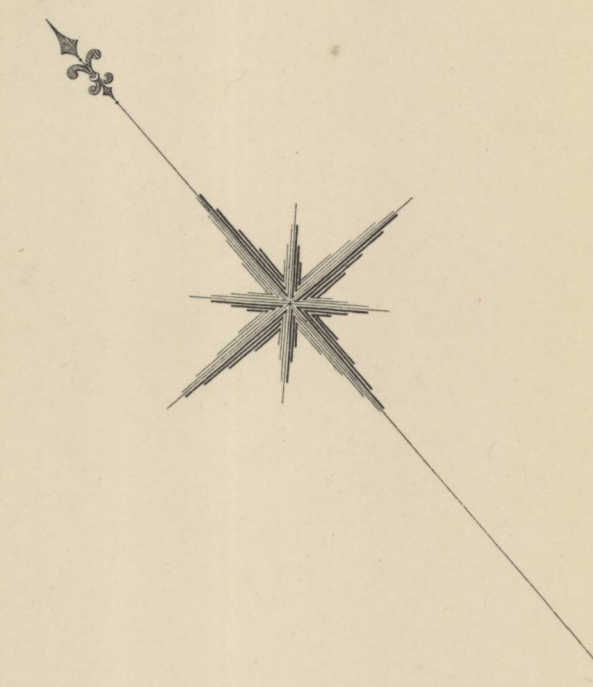


C O U N T Y O F D E R B Y

P A R I S H O F C H U R C H G R E S L E Y

T O W N S H I P O F L I N T O N

Scale, 2 Chains to an Inch.

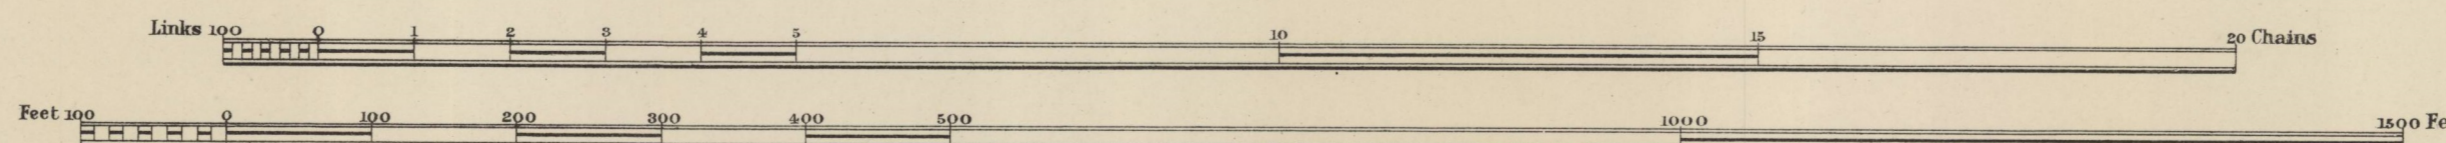

Estate Agent's Office,
Midland Railway,
Derby.


1997-5/1177.11

C O U N T Y O F D E R B Y

P A R I S H O F W O O D V I L L E

FORMERLY
PARISH OF HARTSHORNE


FORMERLY PARISH OF ASHBY-DE-LA-ZOUCH

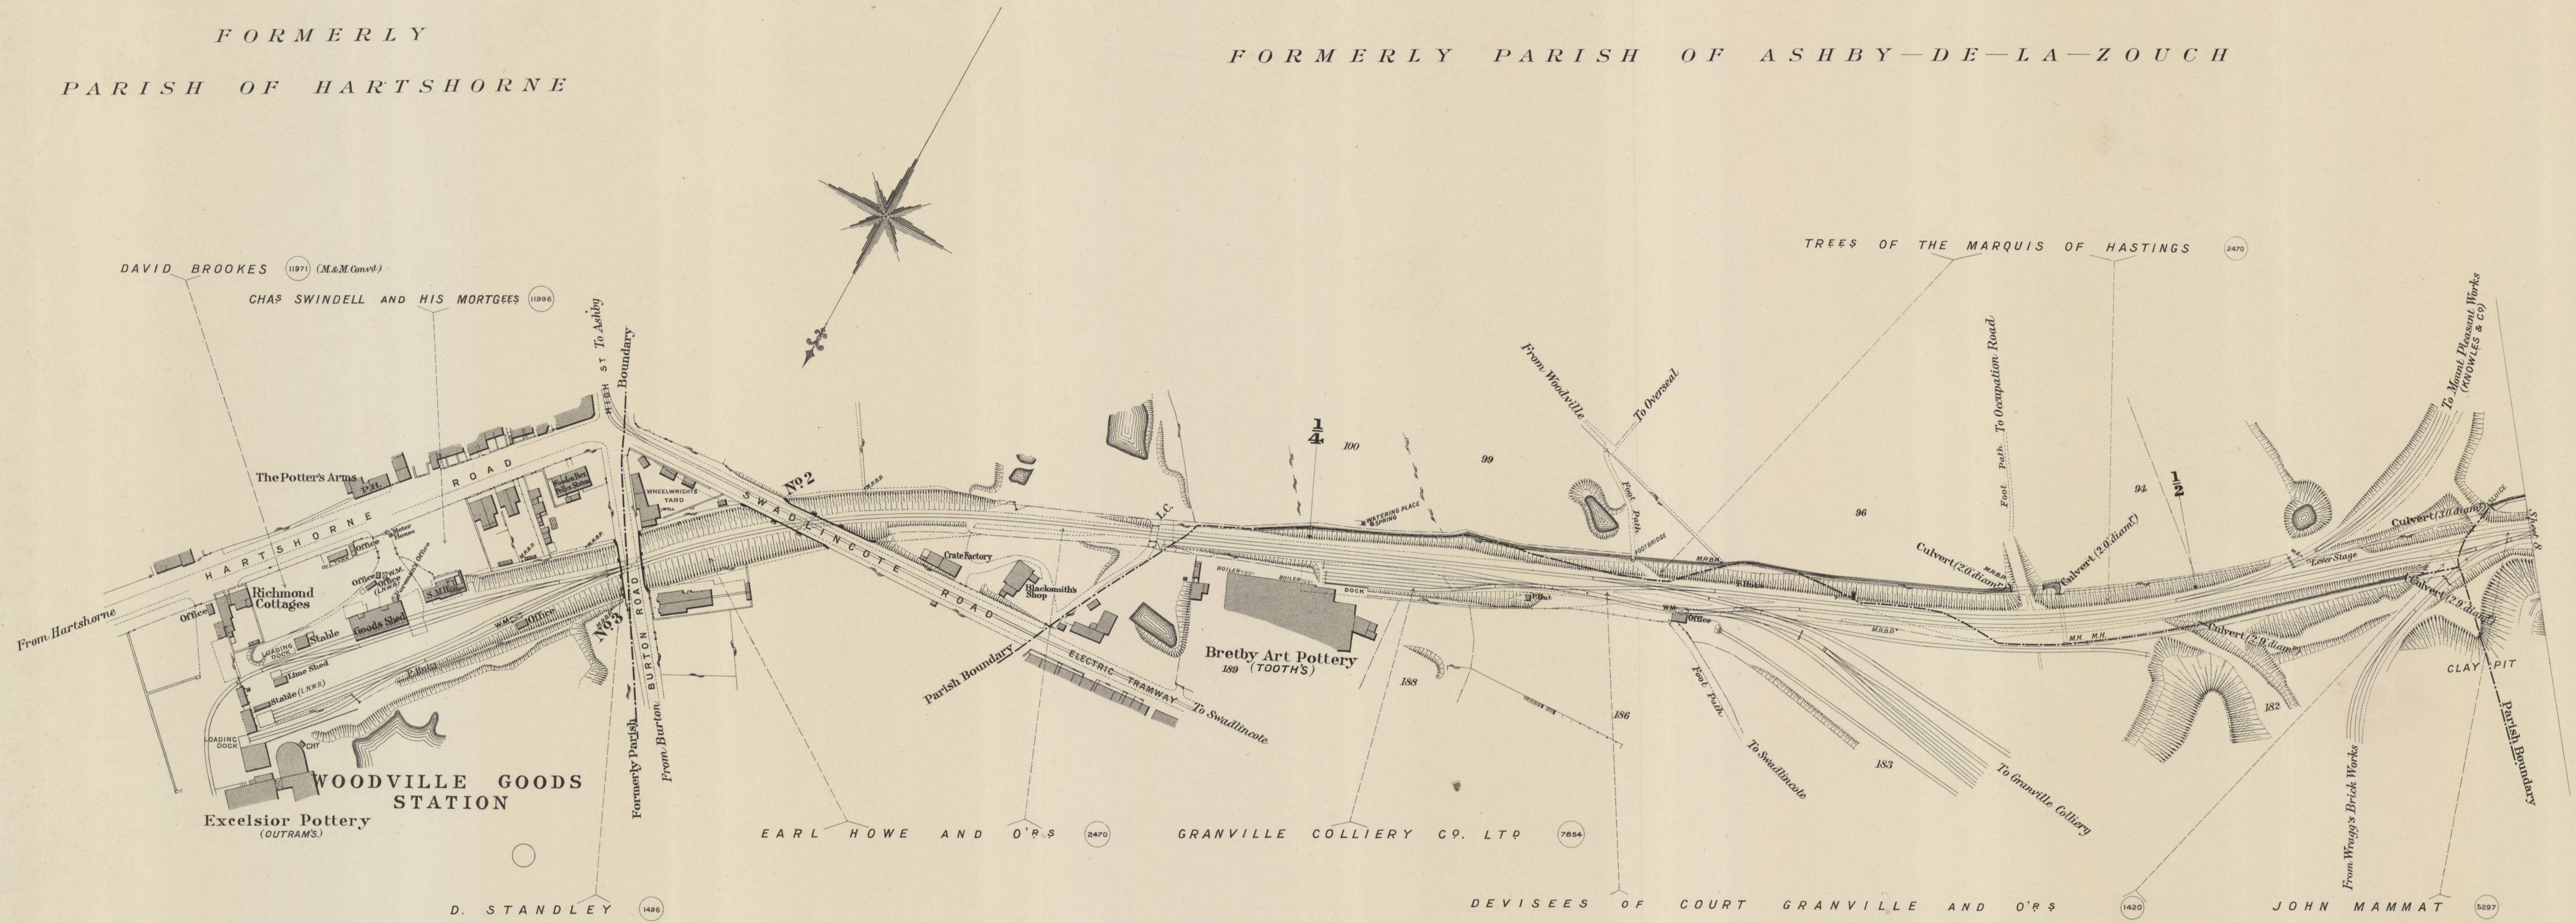

P A R I S H O F S W A D L I N C O T E

FORMERLY
PARISH OF CHURCH GRESLEY

Scale, 2 Chains to an Inch.

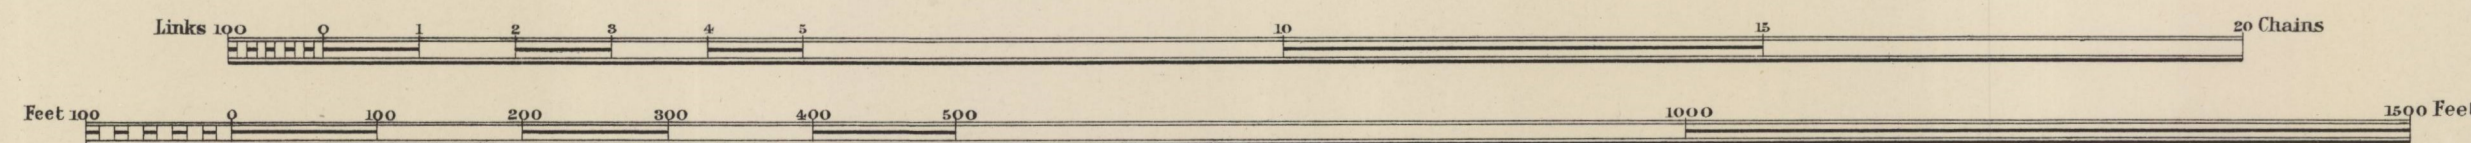

1997-5/1177.12