

MIDLAND RAILWAY.

MANGOTSFIELD AND BATH


BRANCH

LAND PLAN.

Surveyed by
P. L. McCallum,
Estate Agent,
DERBY.
1905.

Reference.

SIGNALS. &c. The Signals are shown as they appear to view

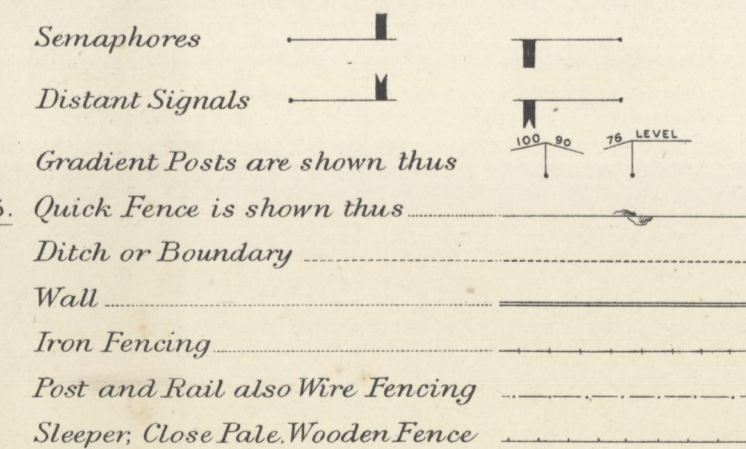

Titles of Acts.

The Midland Railway (Bath & Thornbury Lines)	- - -	Act 1864—27 & 28 Vict.	Royal Assent 14th July, 1864.
Do. (Additional Powers) Widening of Street	-	Act 1867—30 & 31 Vict.	Do. 12th August, 1867.
Do. (Do.) Extension of time	-	Act 1869—32 & 33 Vict.	Do. 12th July, 1869.

COLOURING. The Company's FREEHOLD Property is shown by RED Colour

Do. LEASEHOLD do. RED EDGE ONLY

Property owned JOINTLY with other Companies GREEN Colour

Do. over or through which the Company has an EASEMENT is shown by RED dotted lines.

Do. over or through which the Company has granted an EASEMENT is shown by PURPLE dotted lines.

Do. granted on LEASE by the Company by RED Full lines.

Do. SOLD or otherwise disposed of by the Company is shown by PURPLE colour:


MINERALS specially purchased by the Company shown by BLUE Full Lines.

Do. SOLD or otherwise disposed of by the Company shown by PURPLE Full Lines.


NOTE.— Vendors Names are written in block, as VENDOR.
The figures within the circle after the names of the Vendors refer to the numbers on the deeds relating to the purchases, &c. (1214)
The slanting figures, as 20, refer to Parliamentary numbers (Original Act) Do. within a triangle as 20, are the Parliamentary numbers referring to subsequent Acts.

C O U N T Y O F G L O U C E S T E R

P A R I S H O F S I S T O N


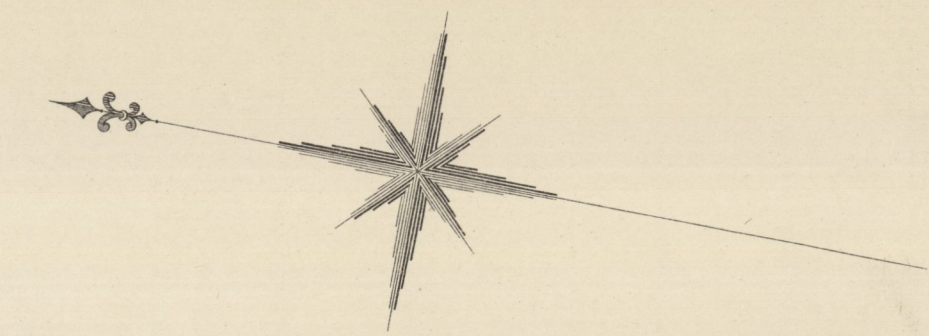


Scale, 2 Chains to an Inch.

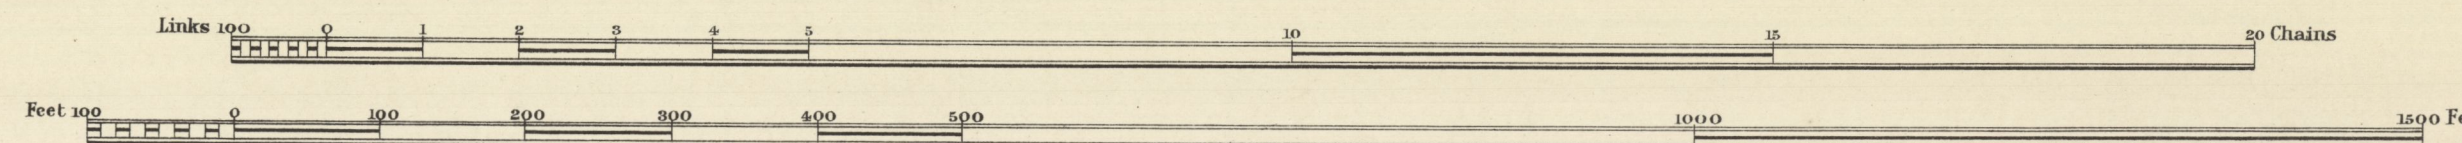


C O U N T Y O F G L O U C E S T E R

P A R I S H O F S I S T O N

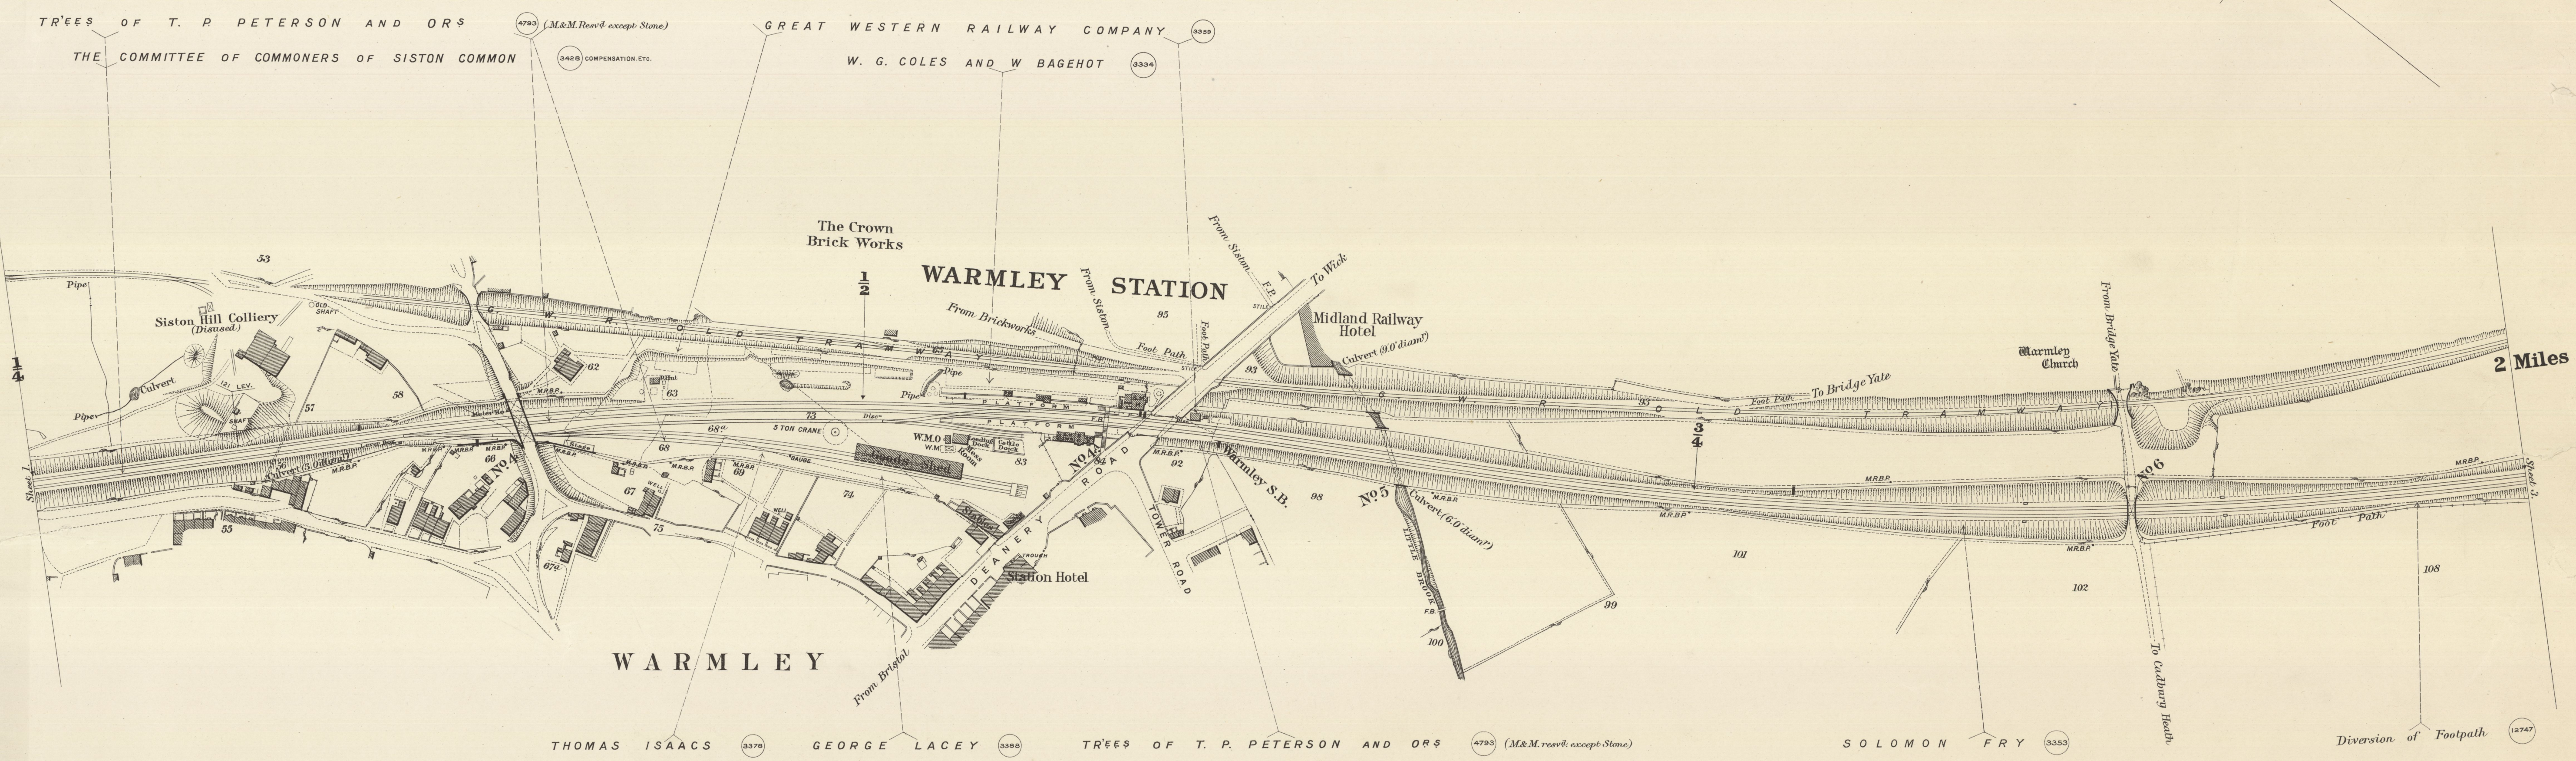
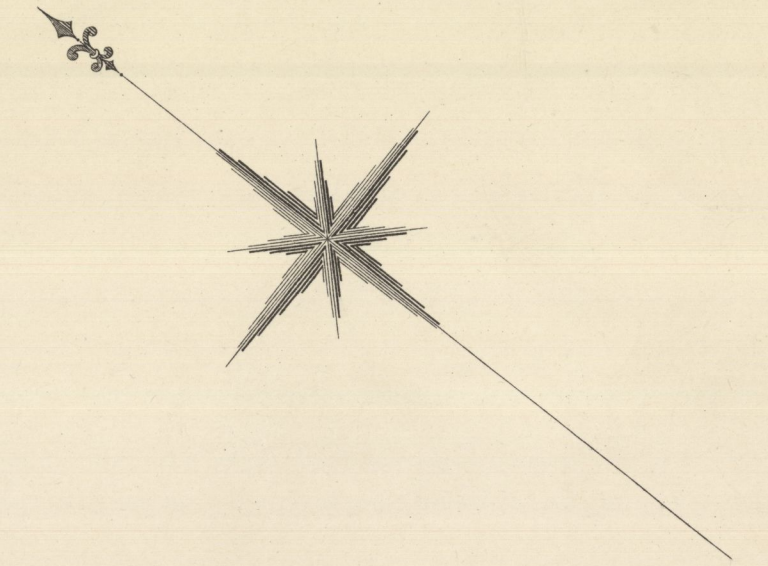


Scale, 2 Chains to an Inch.

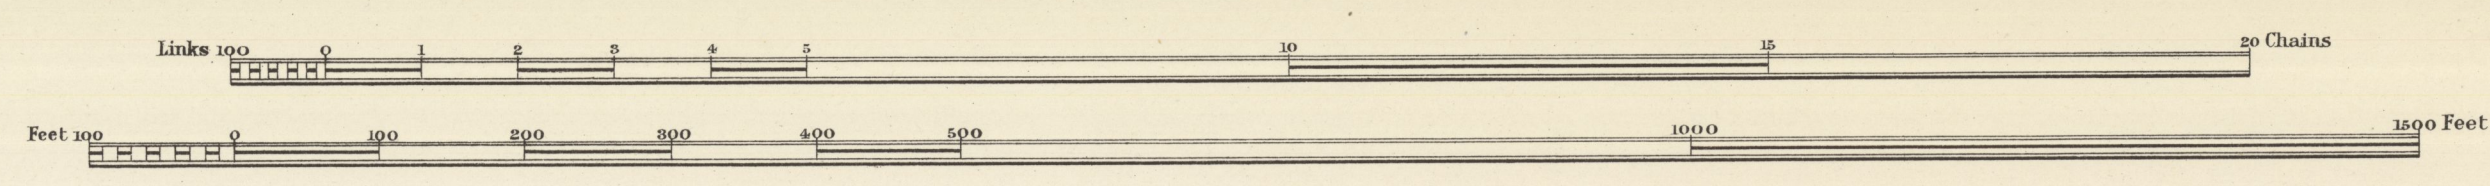


C O U N T Y O F G L O U C E S T E R

P A R I S H O F B I T T O N

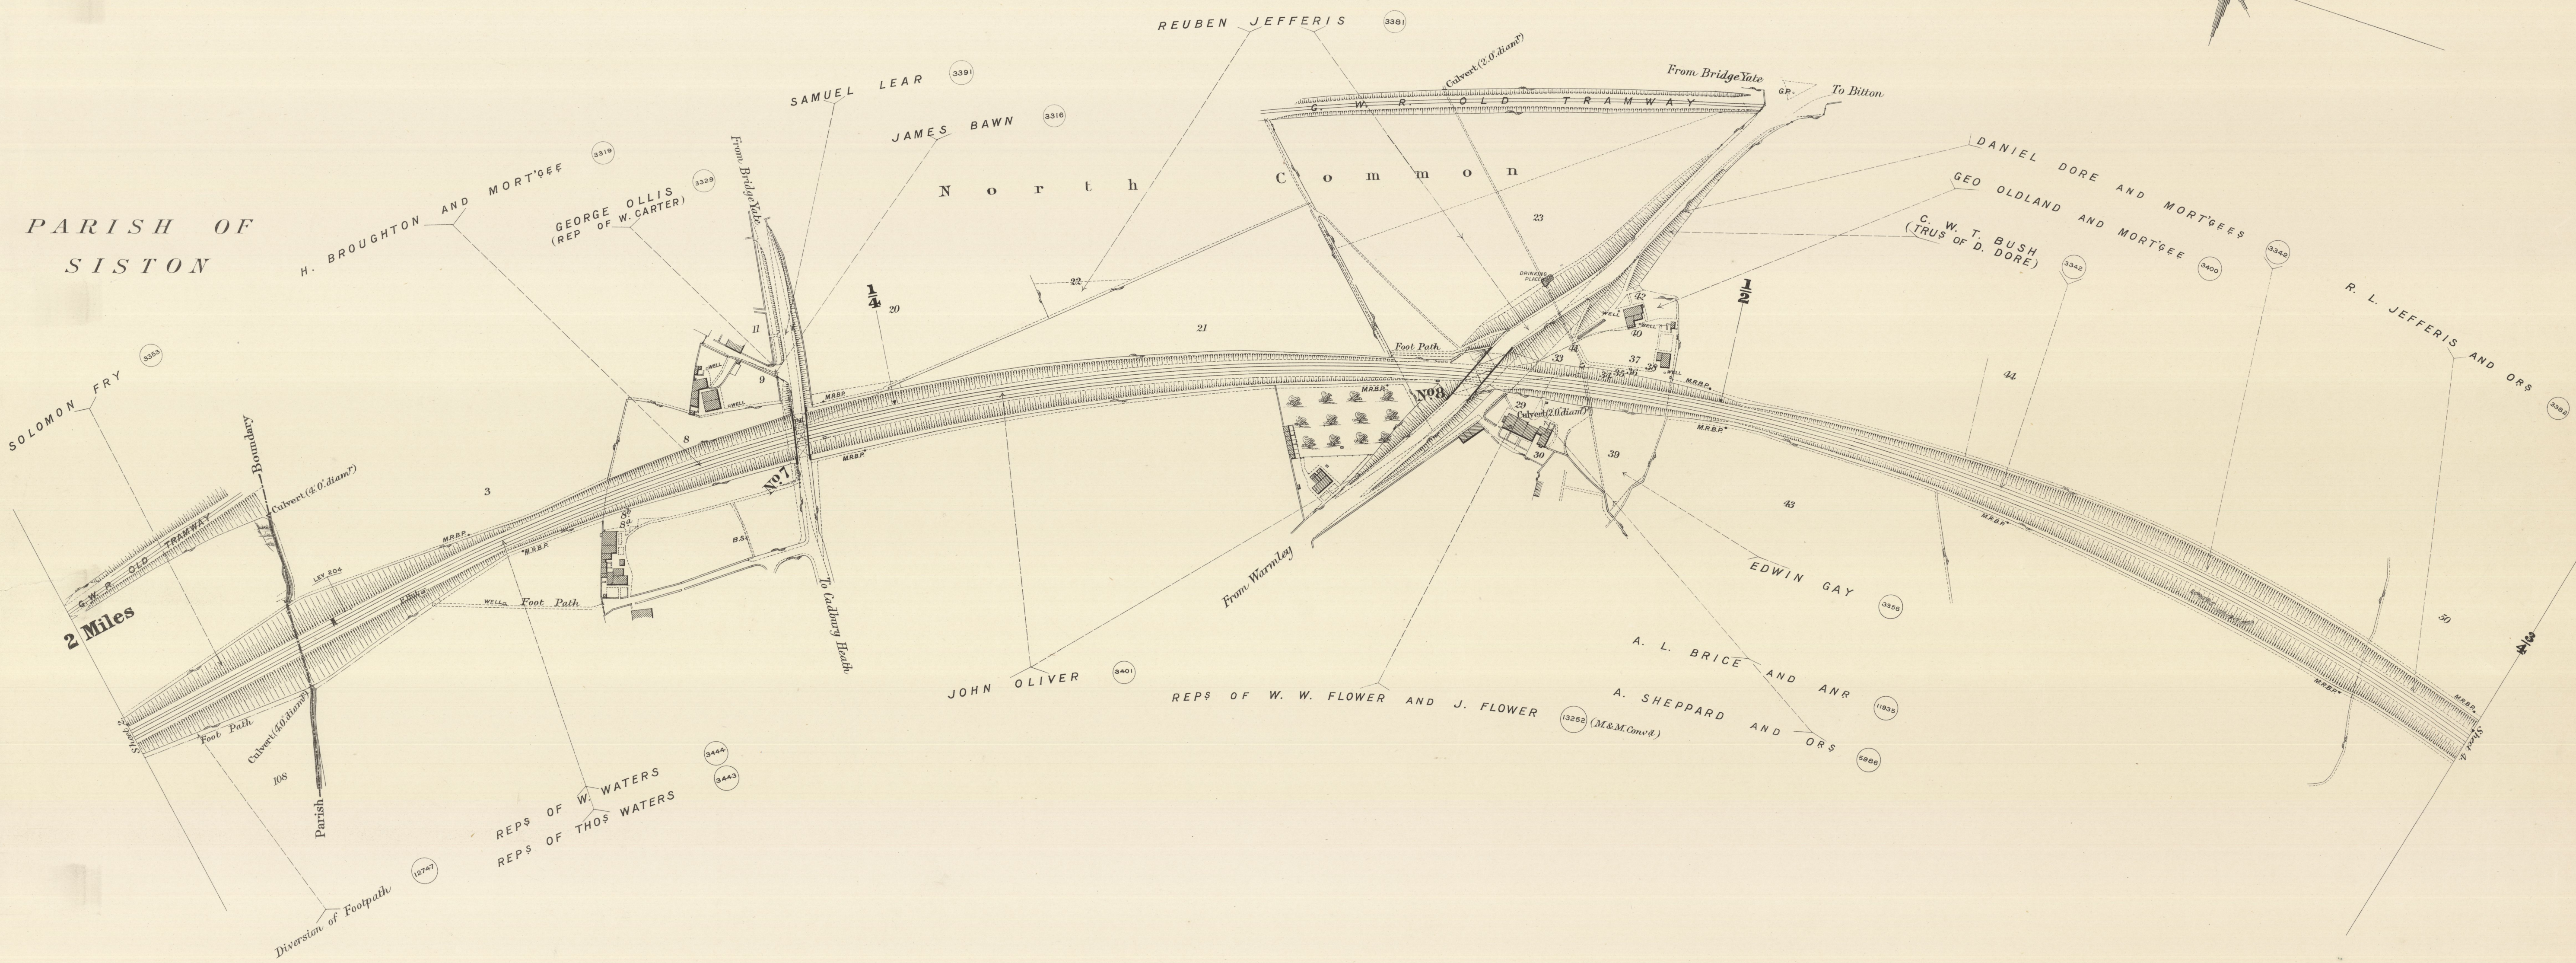
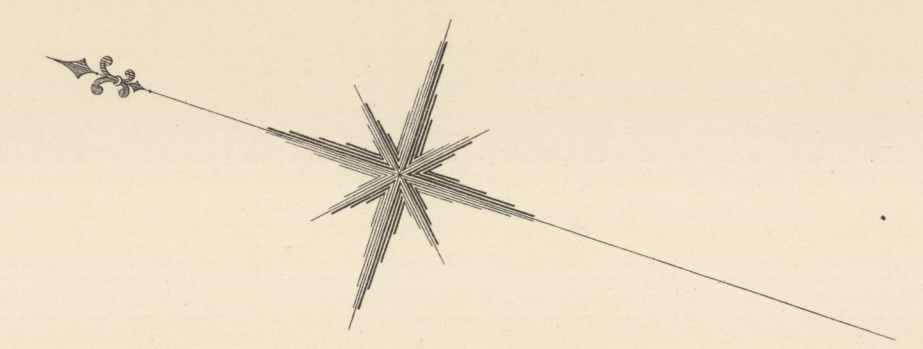


Scale, 2 Chains to an Inch.

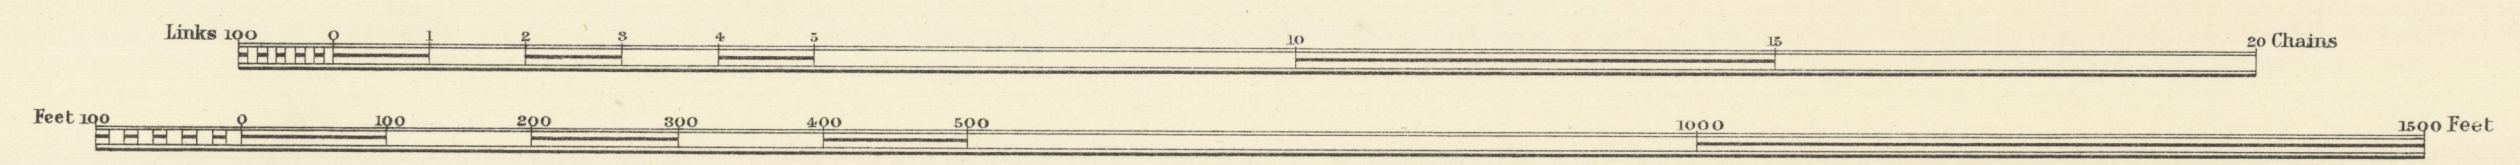


C O U N T Y O F G L O U C E S T E R

P A R I S H O F B I T T O N

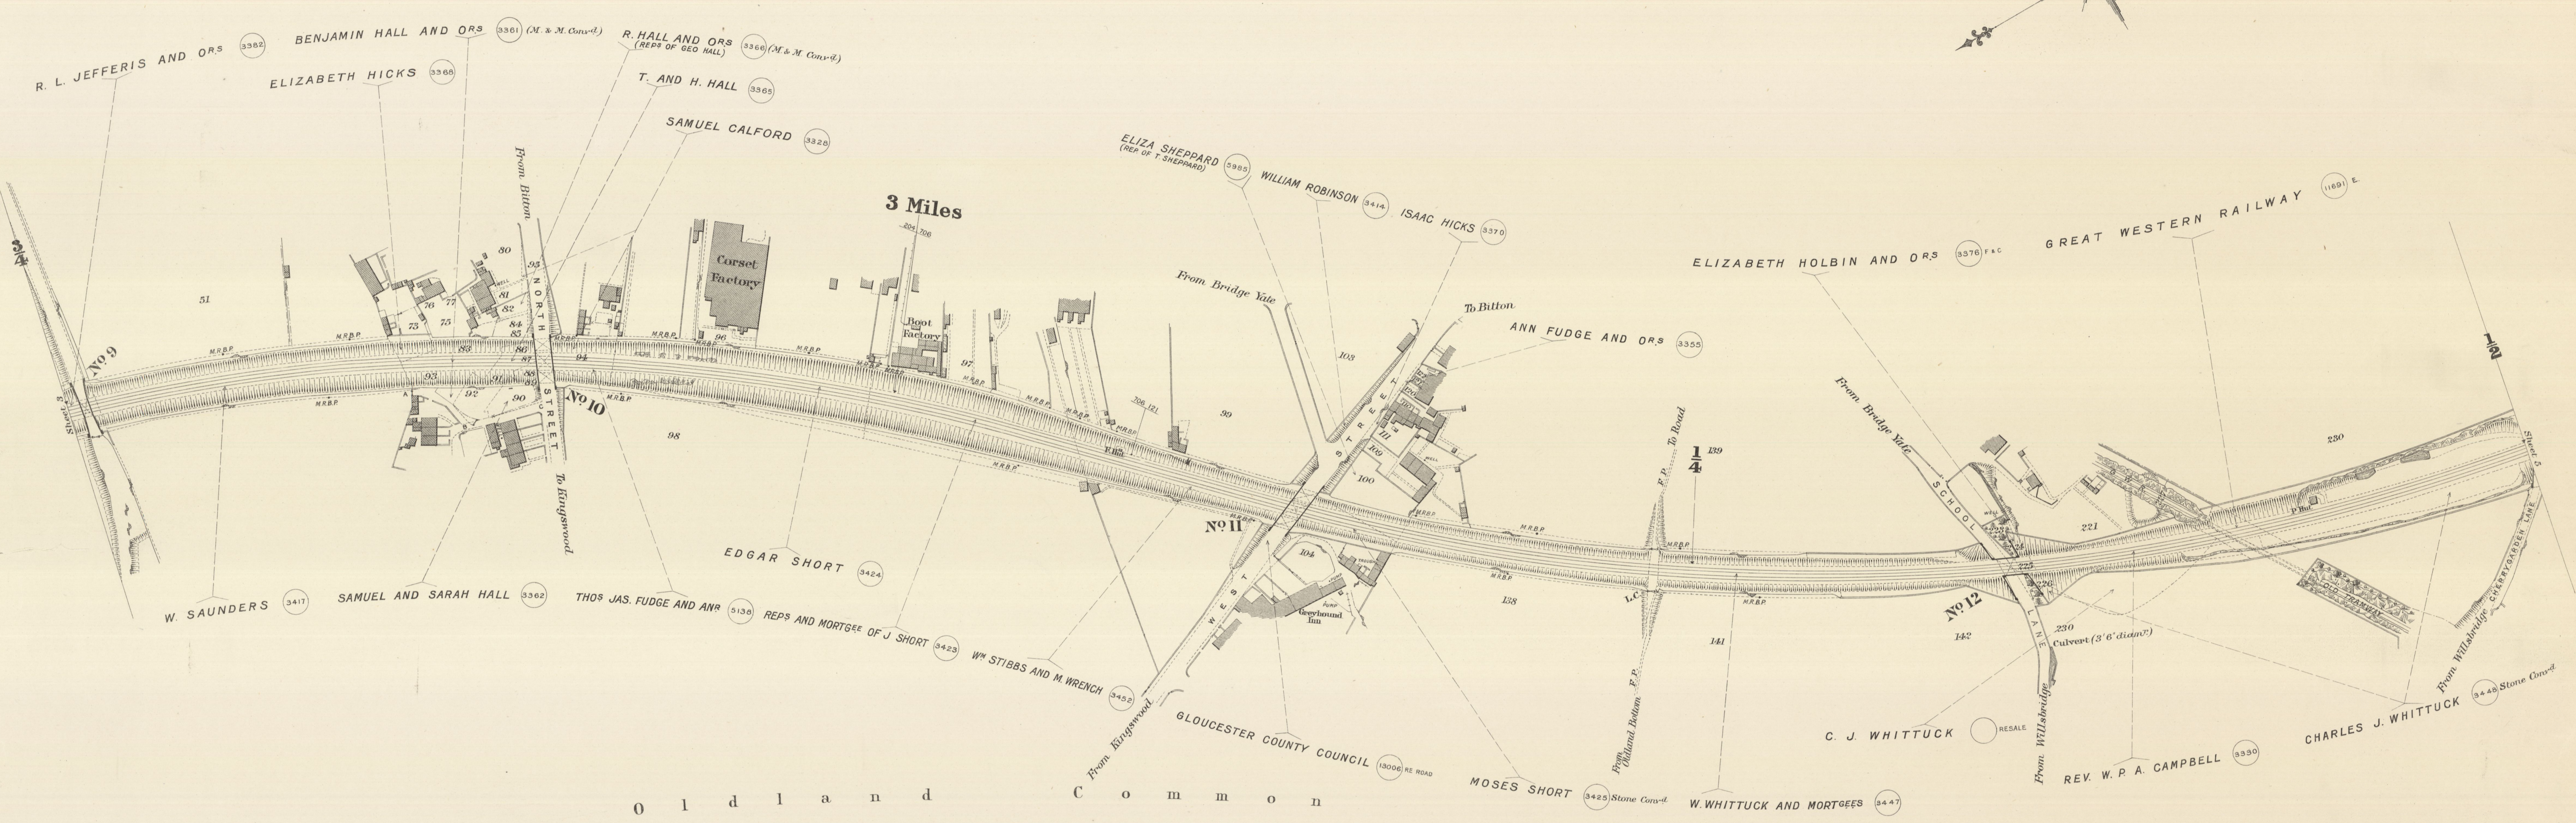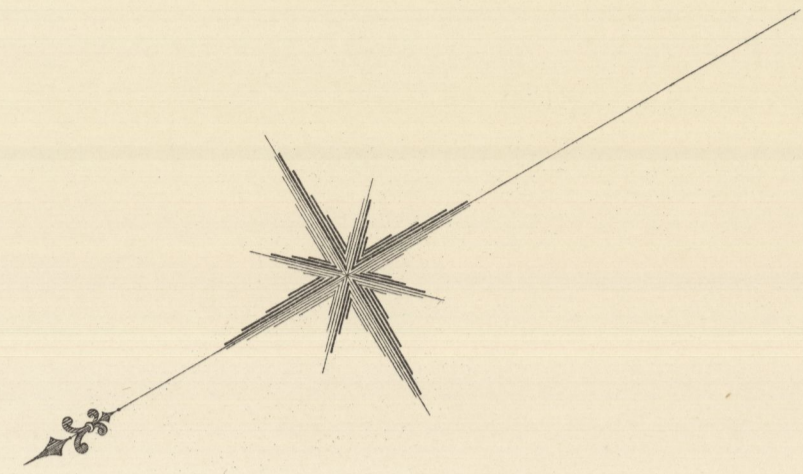

0 1 d l a n d C o m m o n



Scale, 2 Chains to an Inch.

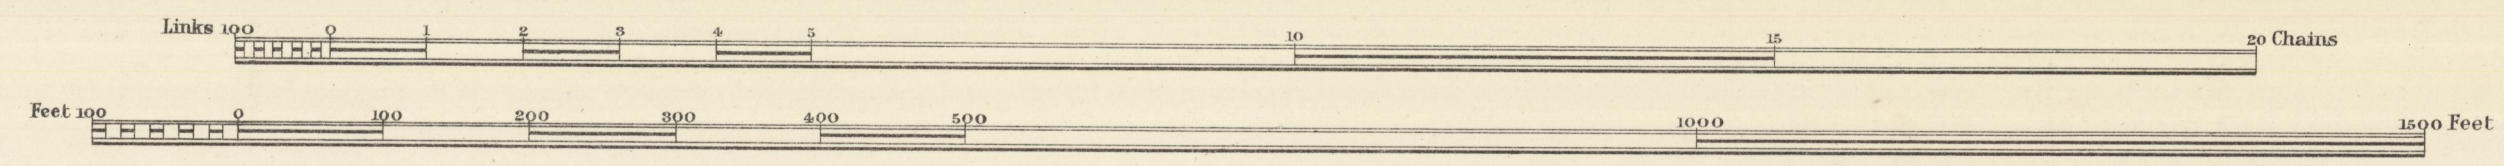


Estate Agent's Office,
Midland Railway,
Derby.

C O U N T Y O F G L O U C E S T E R

P A R I S H O F B I T T O N

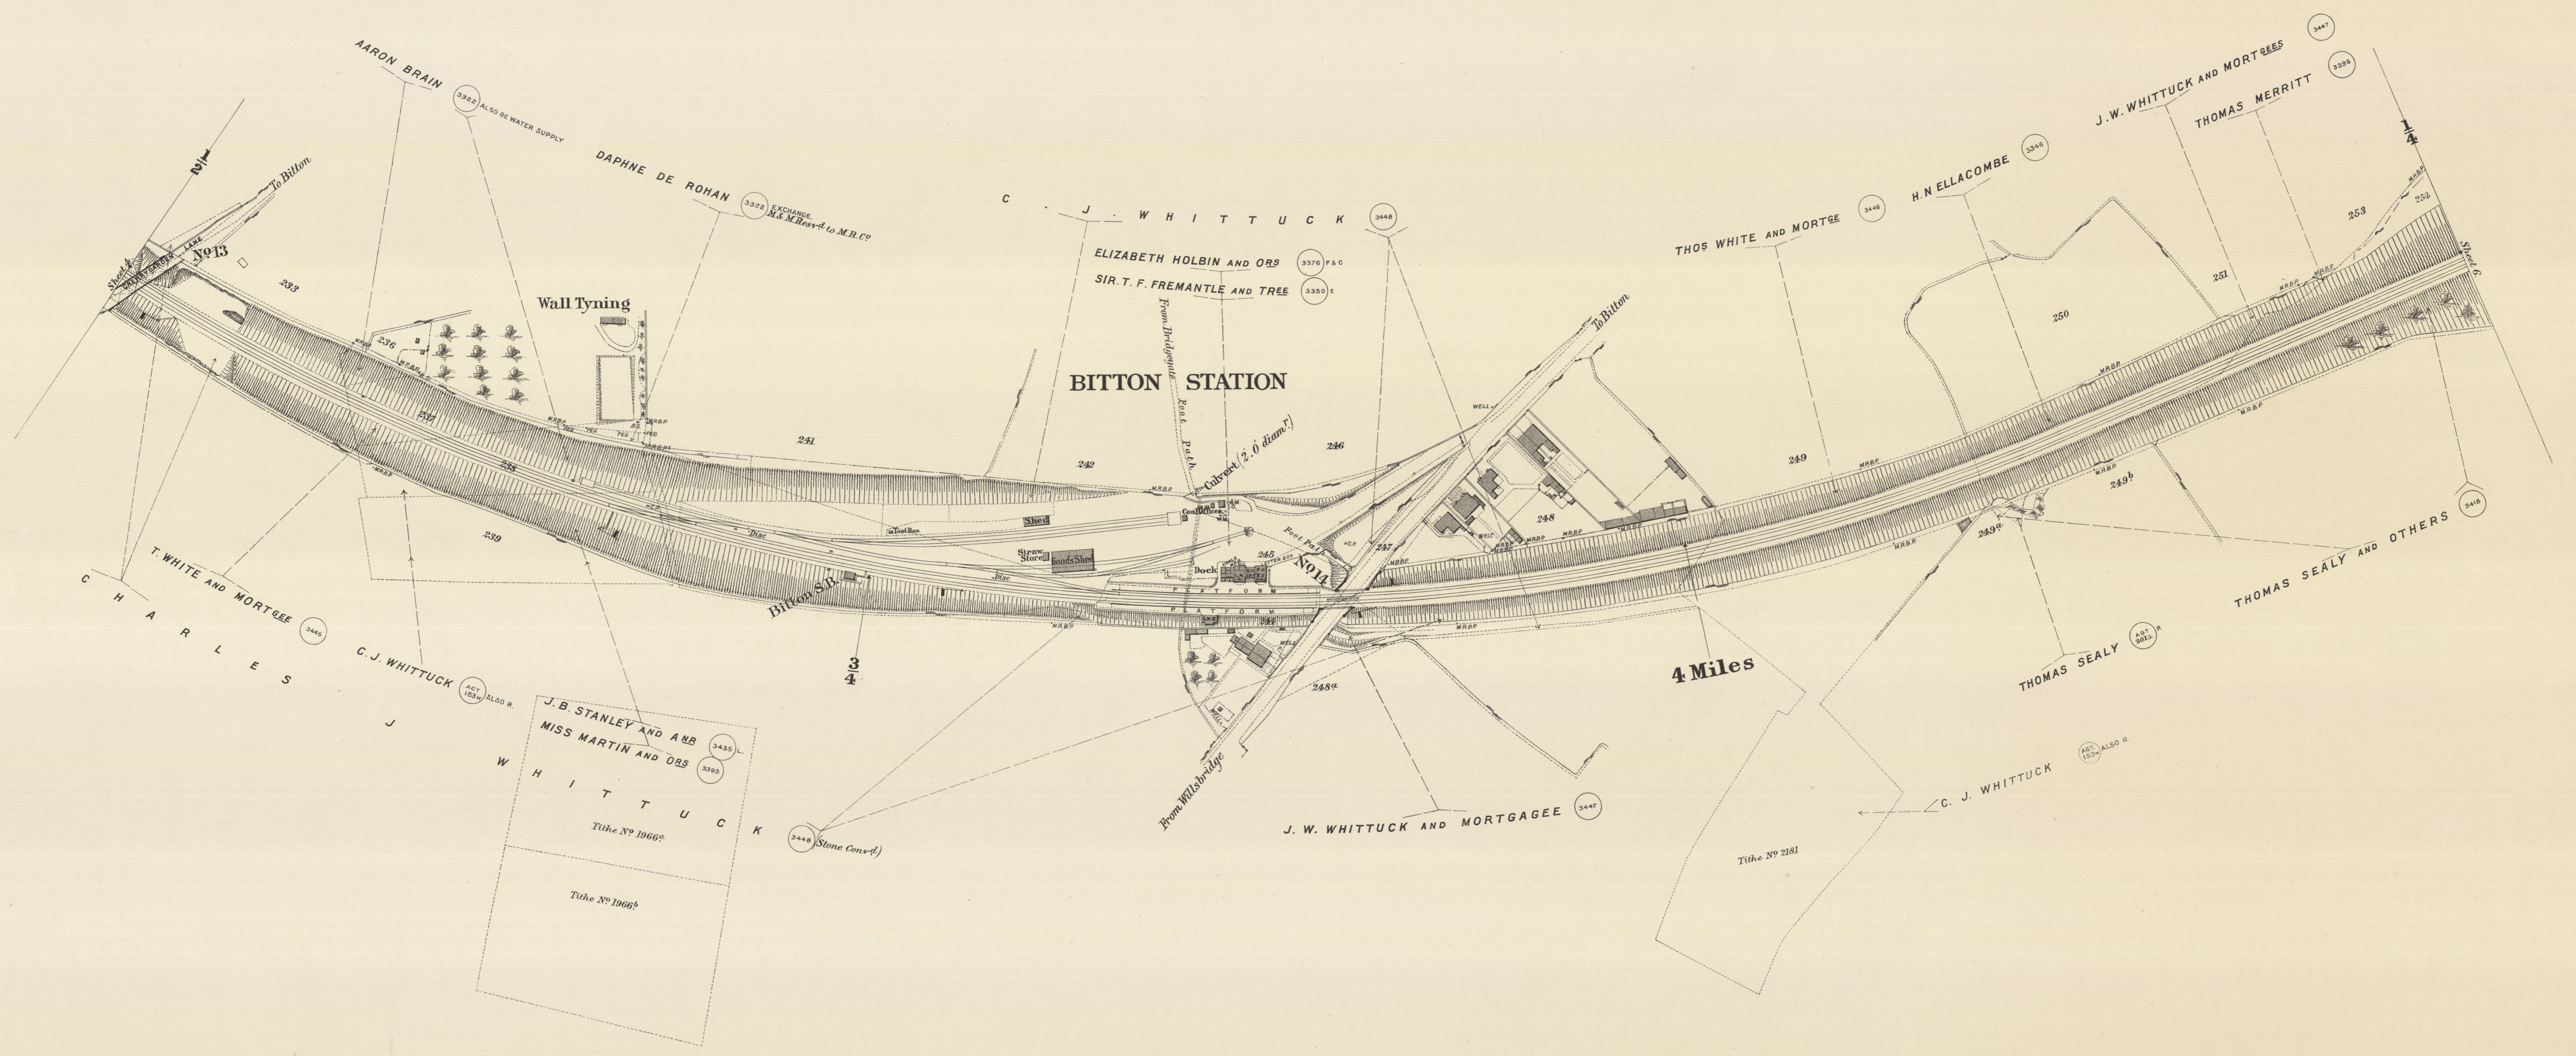
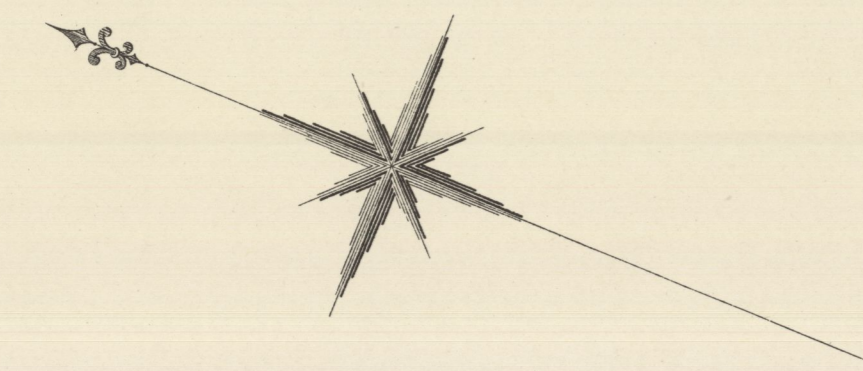


Scale, 2 Chains to an Inch.

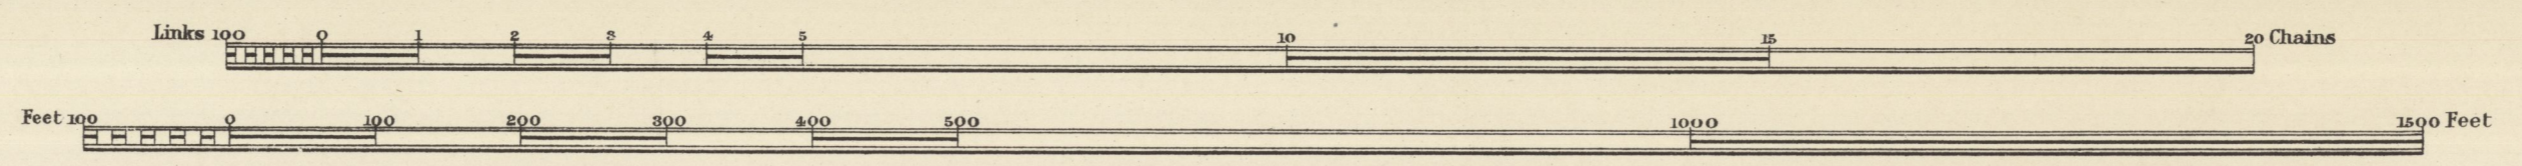


C O U N T Y O F G L O U C E S T E R

P A R I S H O F B I T T O N

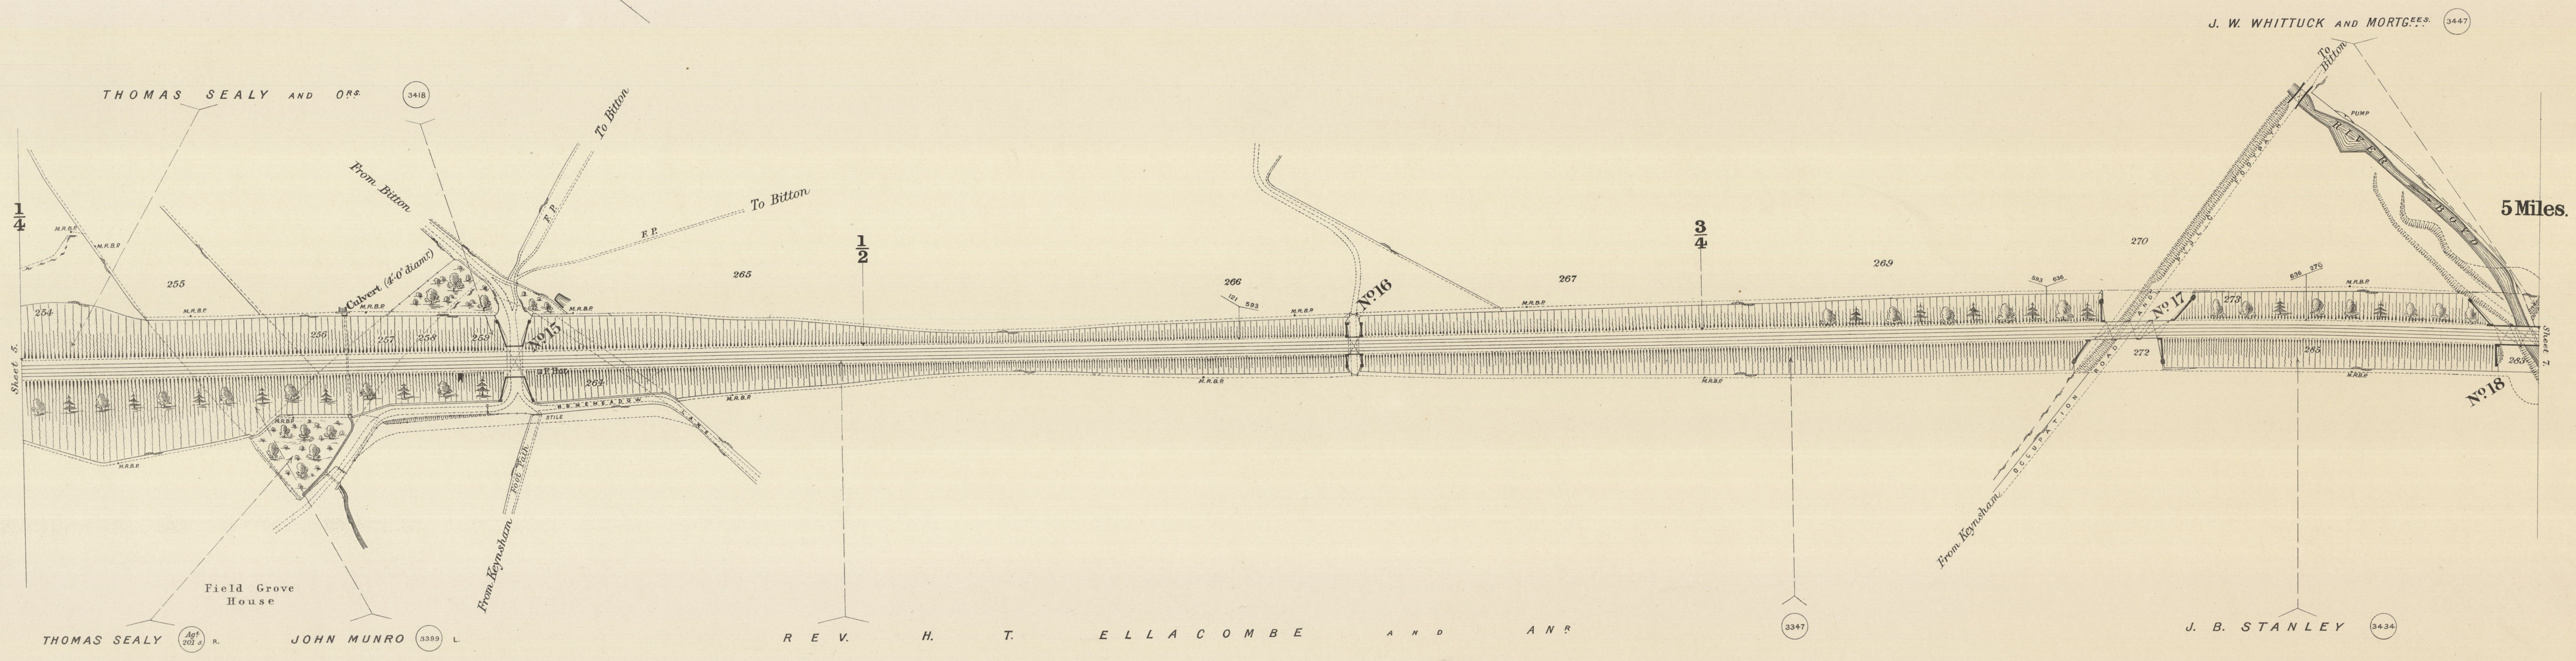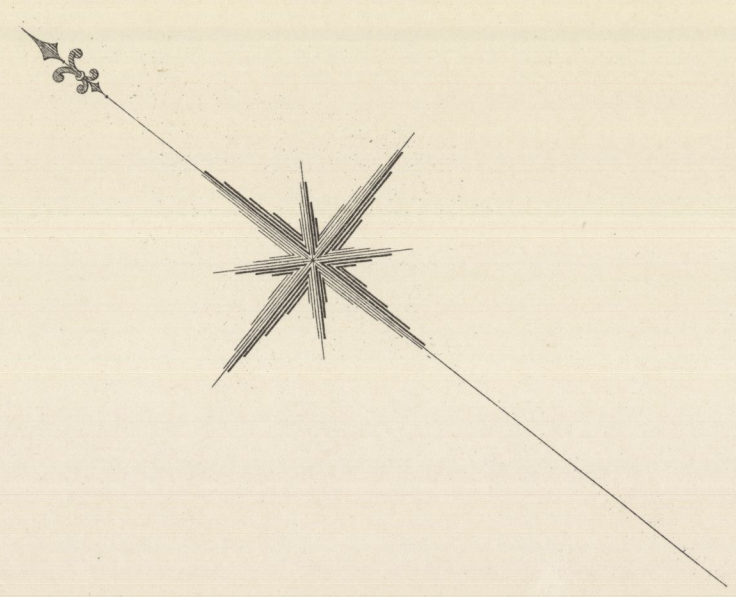



— Scale, 2 Chains to an Inch. —

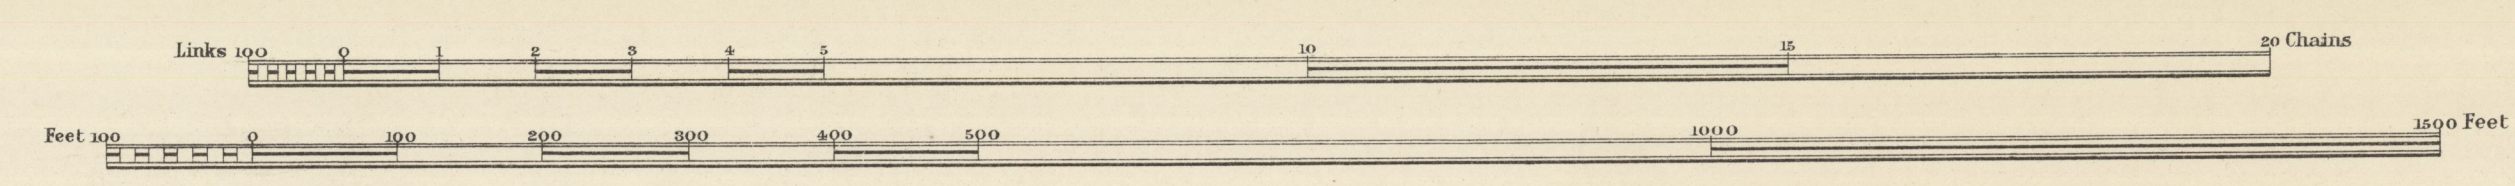


COUNTY OF GLOUCESTER
PARISH OF BITTON

C O U N T Y O F S O M E R S E T

P A R I S H O F S A L T F O R D

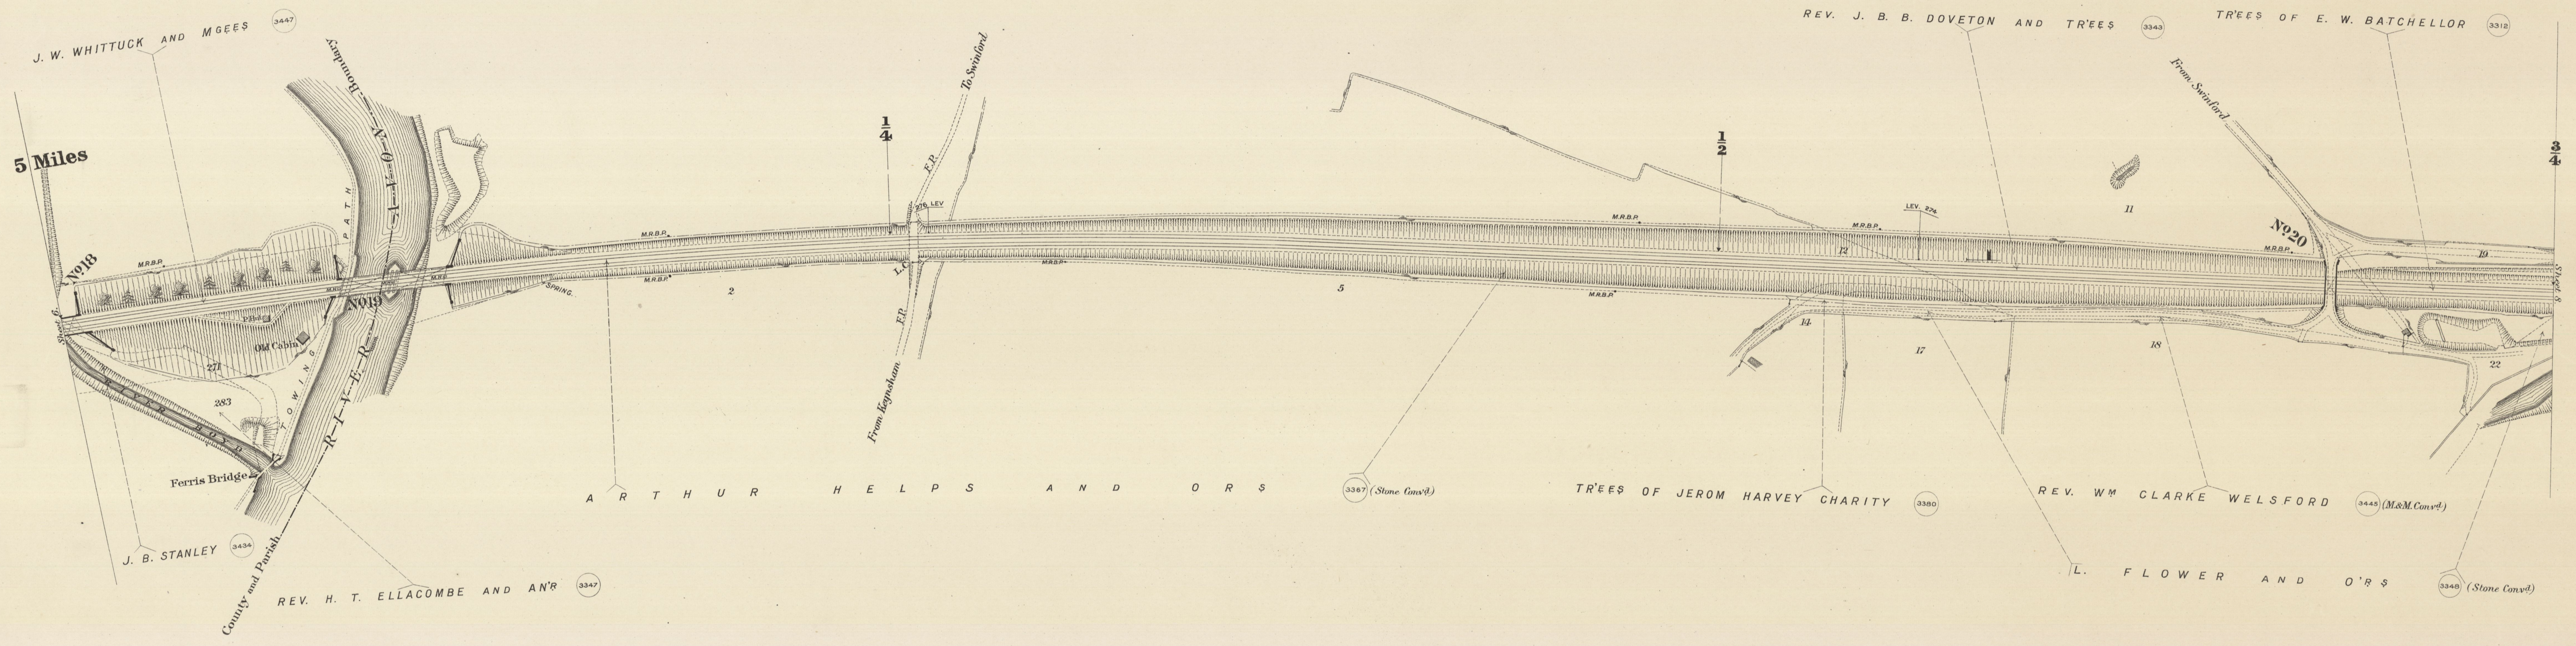
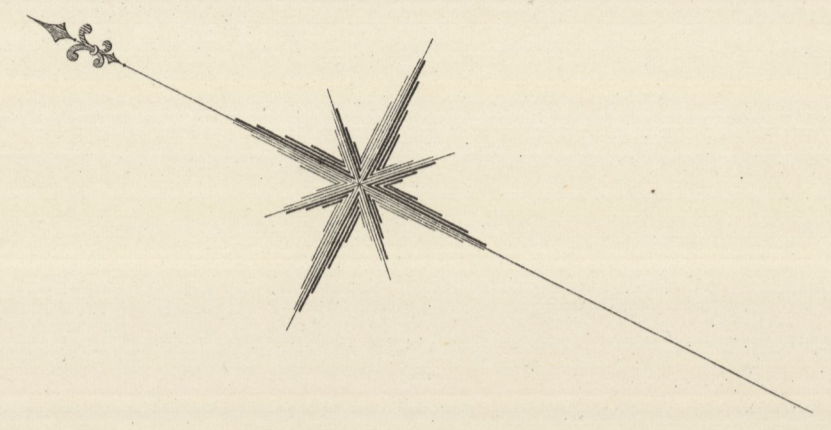


Scale, 2 Chains to an Inch.

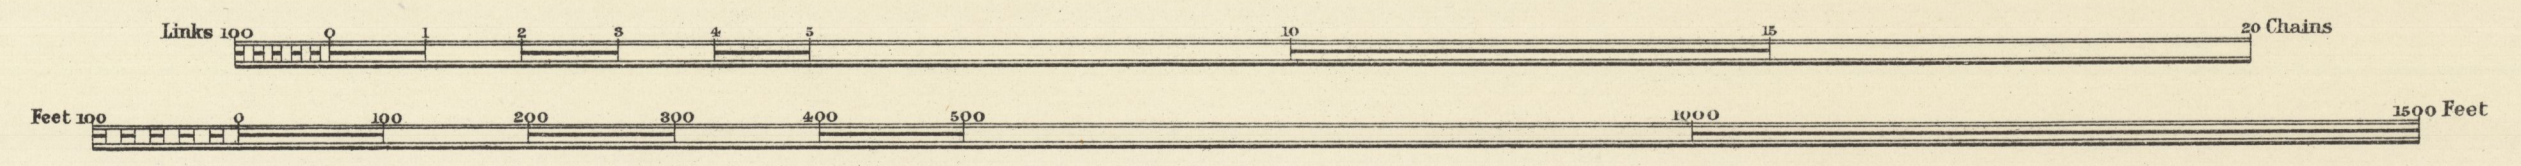


C O U N T Y O F S O M E R S E T

P A R I S H O F K E L S T O N

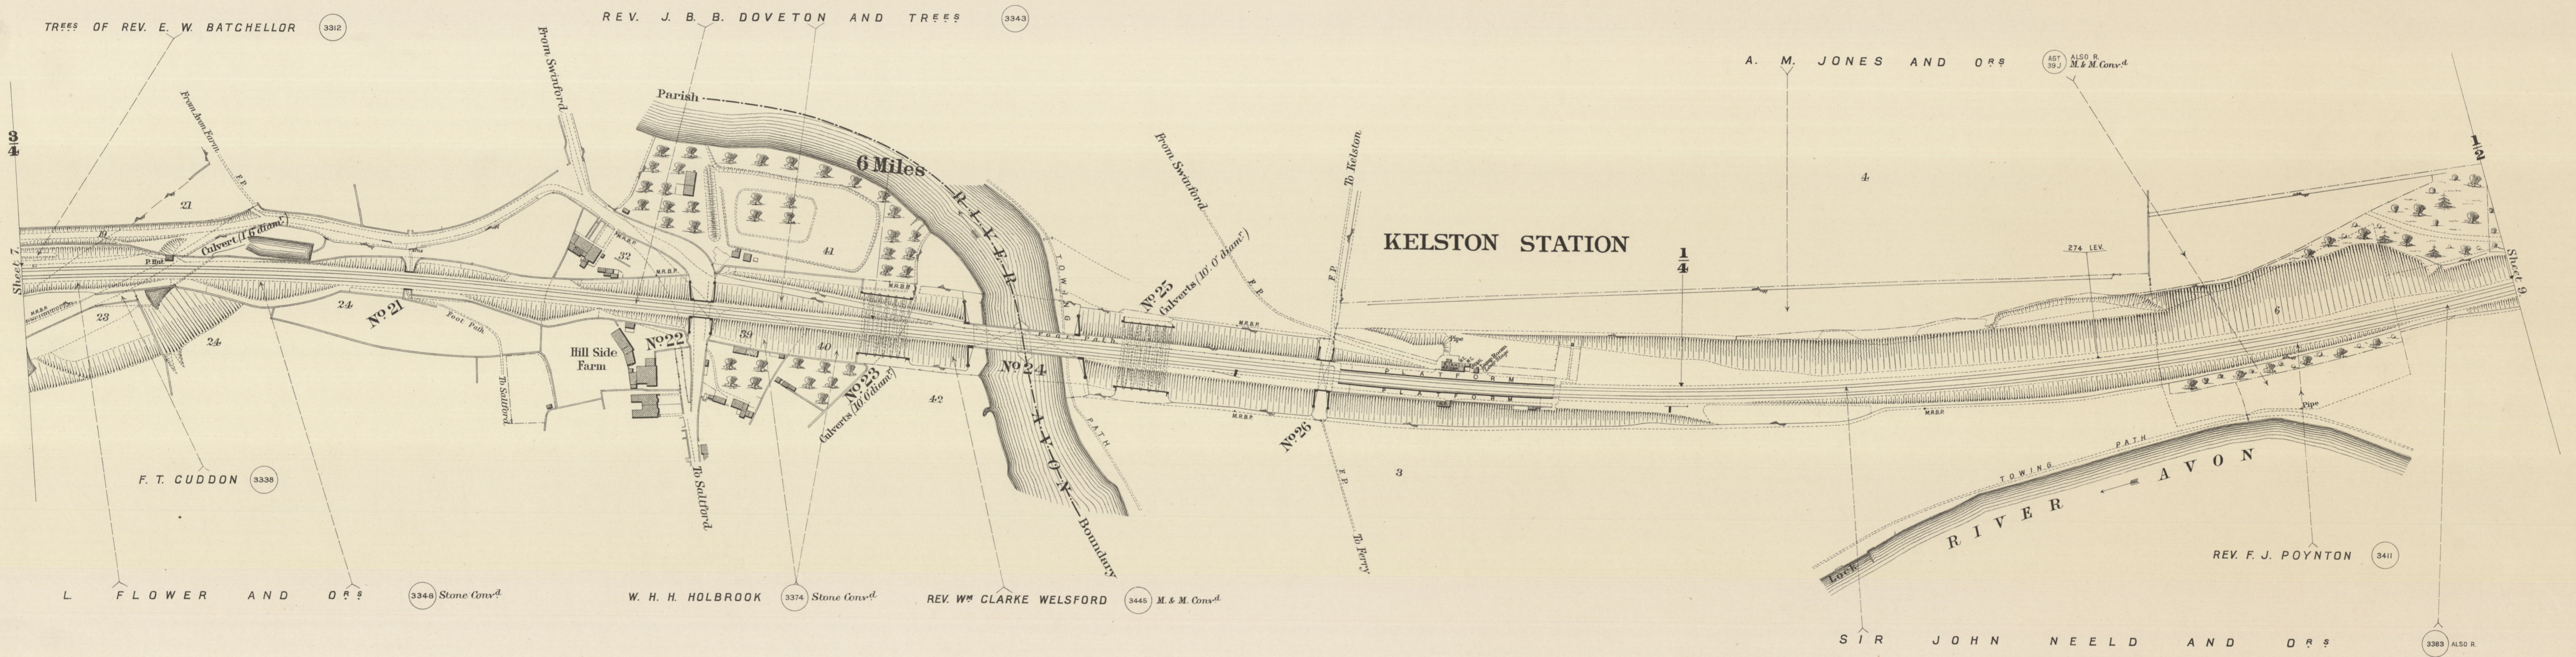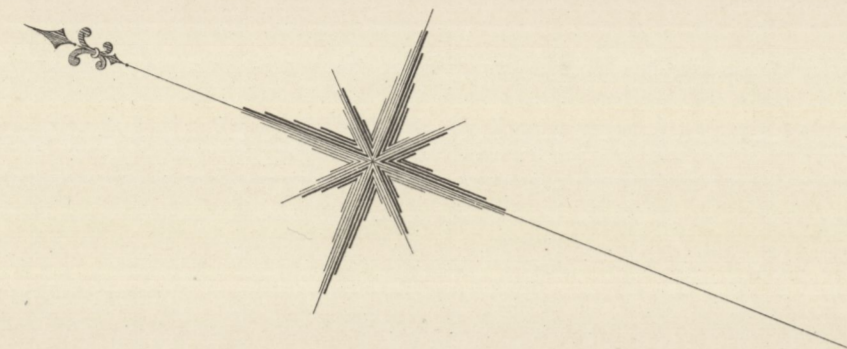


P A R I S H O F S A L T F O R D

Scale, 2 Chains to an Inch.

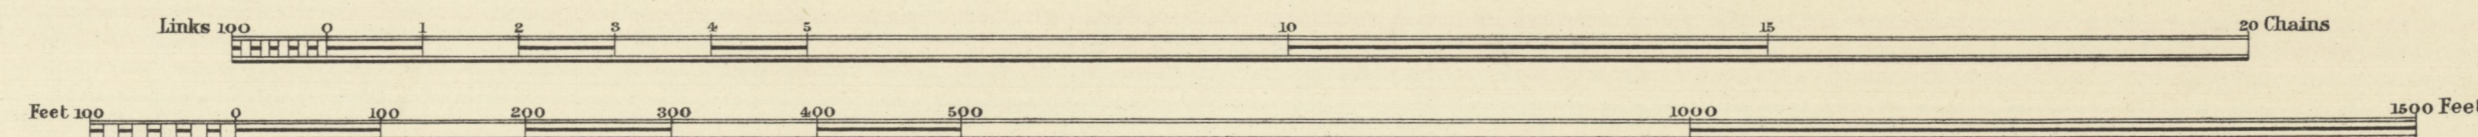


C O U N T Y O F S O M E R S E T

P A R I S H O F K E L S T O N

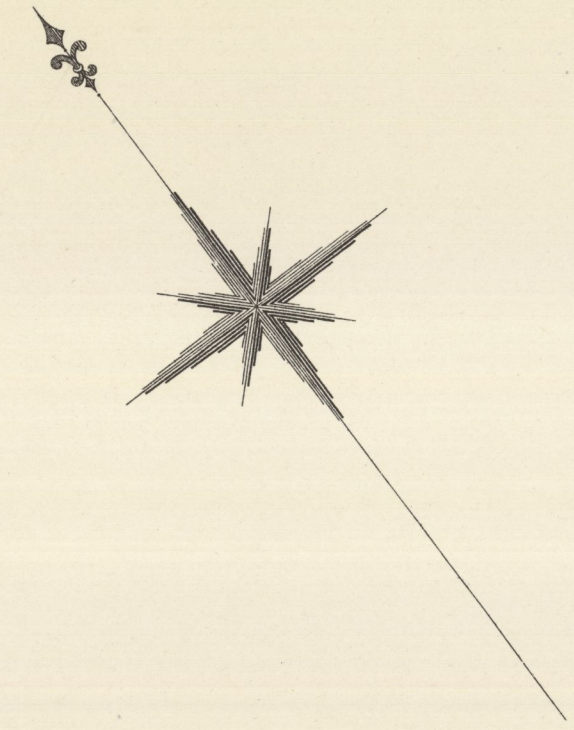



— Scale, 2 Chains to an Inch. —

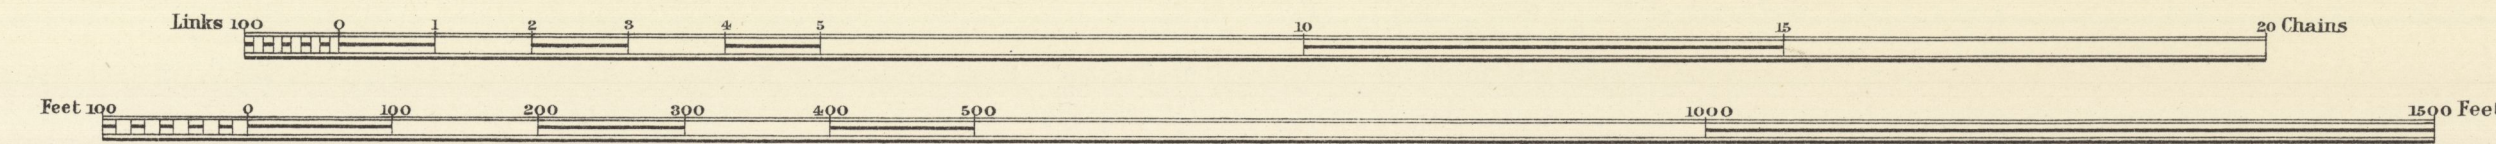


C O U N T Y O F S O M E R S E T

P A R I S H O F K E L S T O N

P A R I S H O F N E W T O N S T L O E

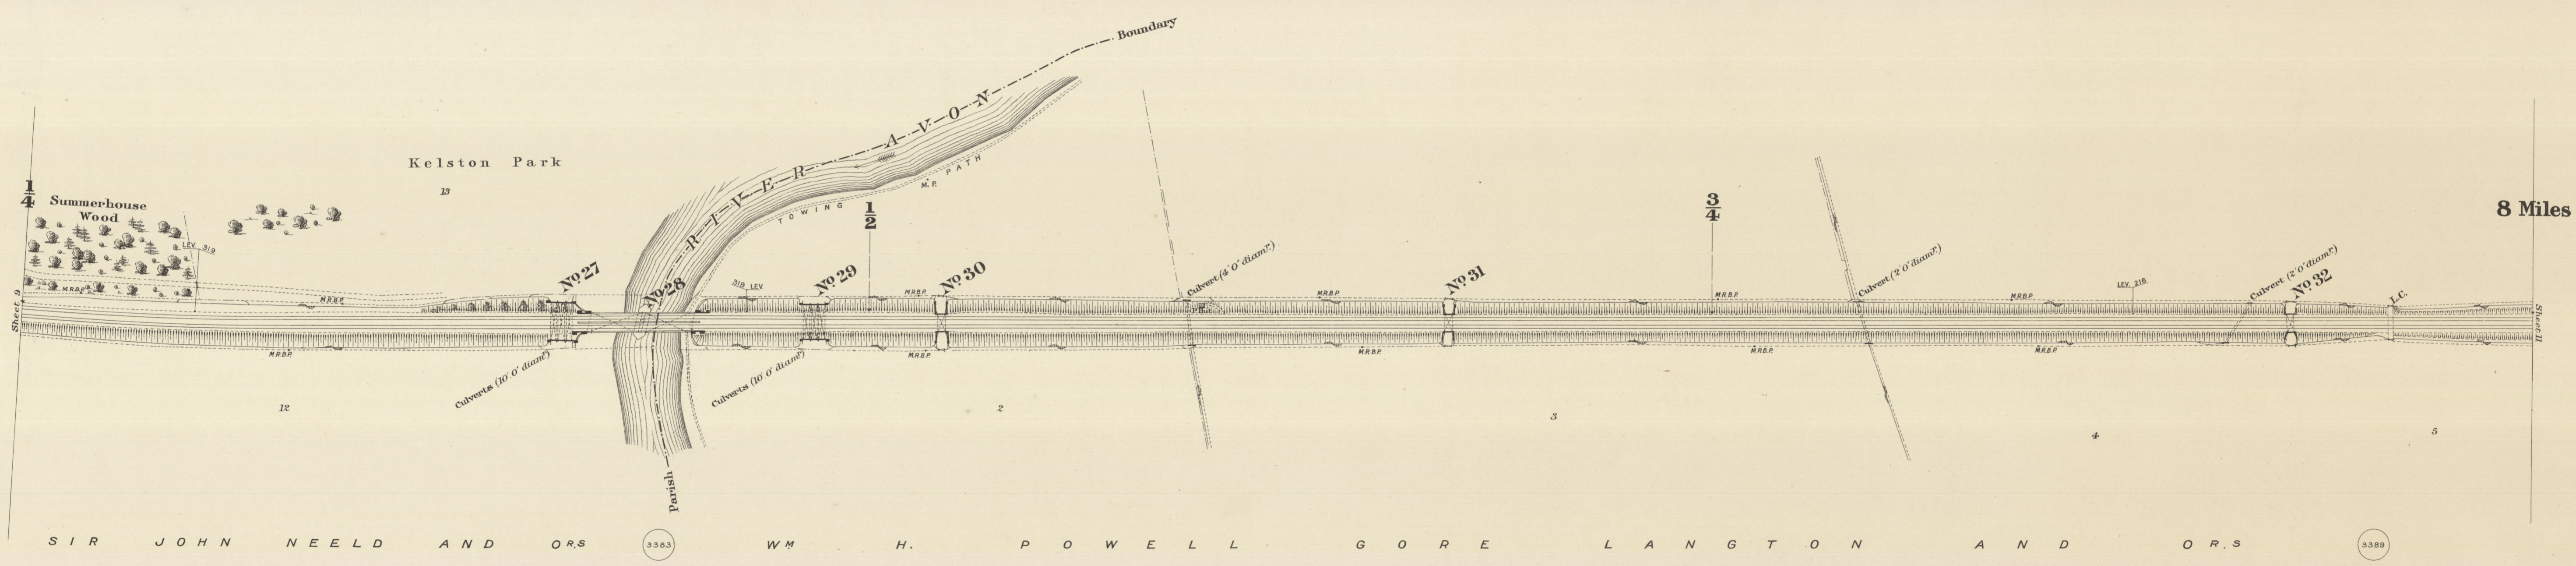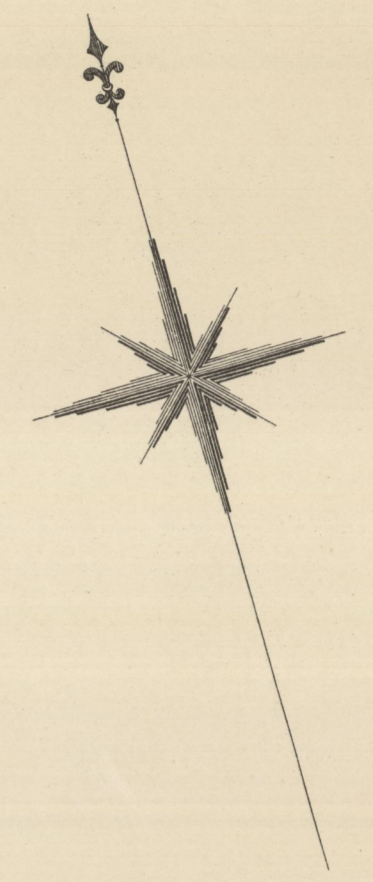

Scale, 2 Chains to an Inch.


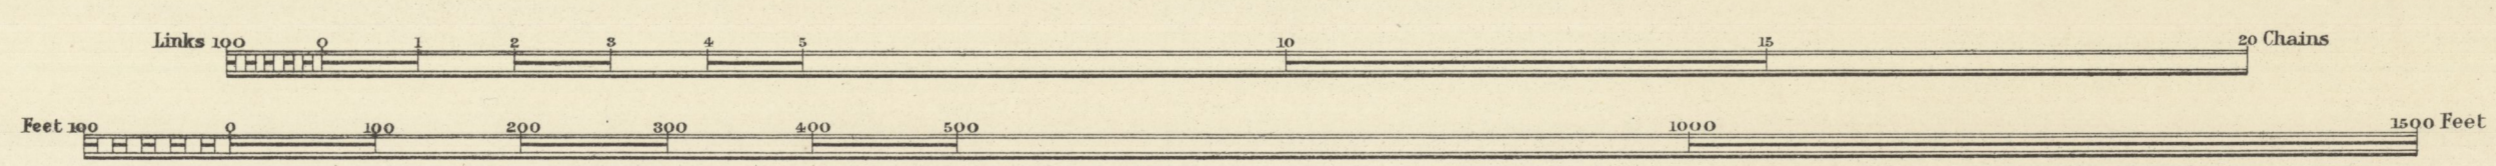


Estate Agents Office,
Midland Railway,
Derby.

C O U N T Y O F S O M E R S E T


PARISH OF NEWTON ST LOE

PARISH OF WESTON

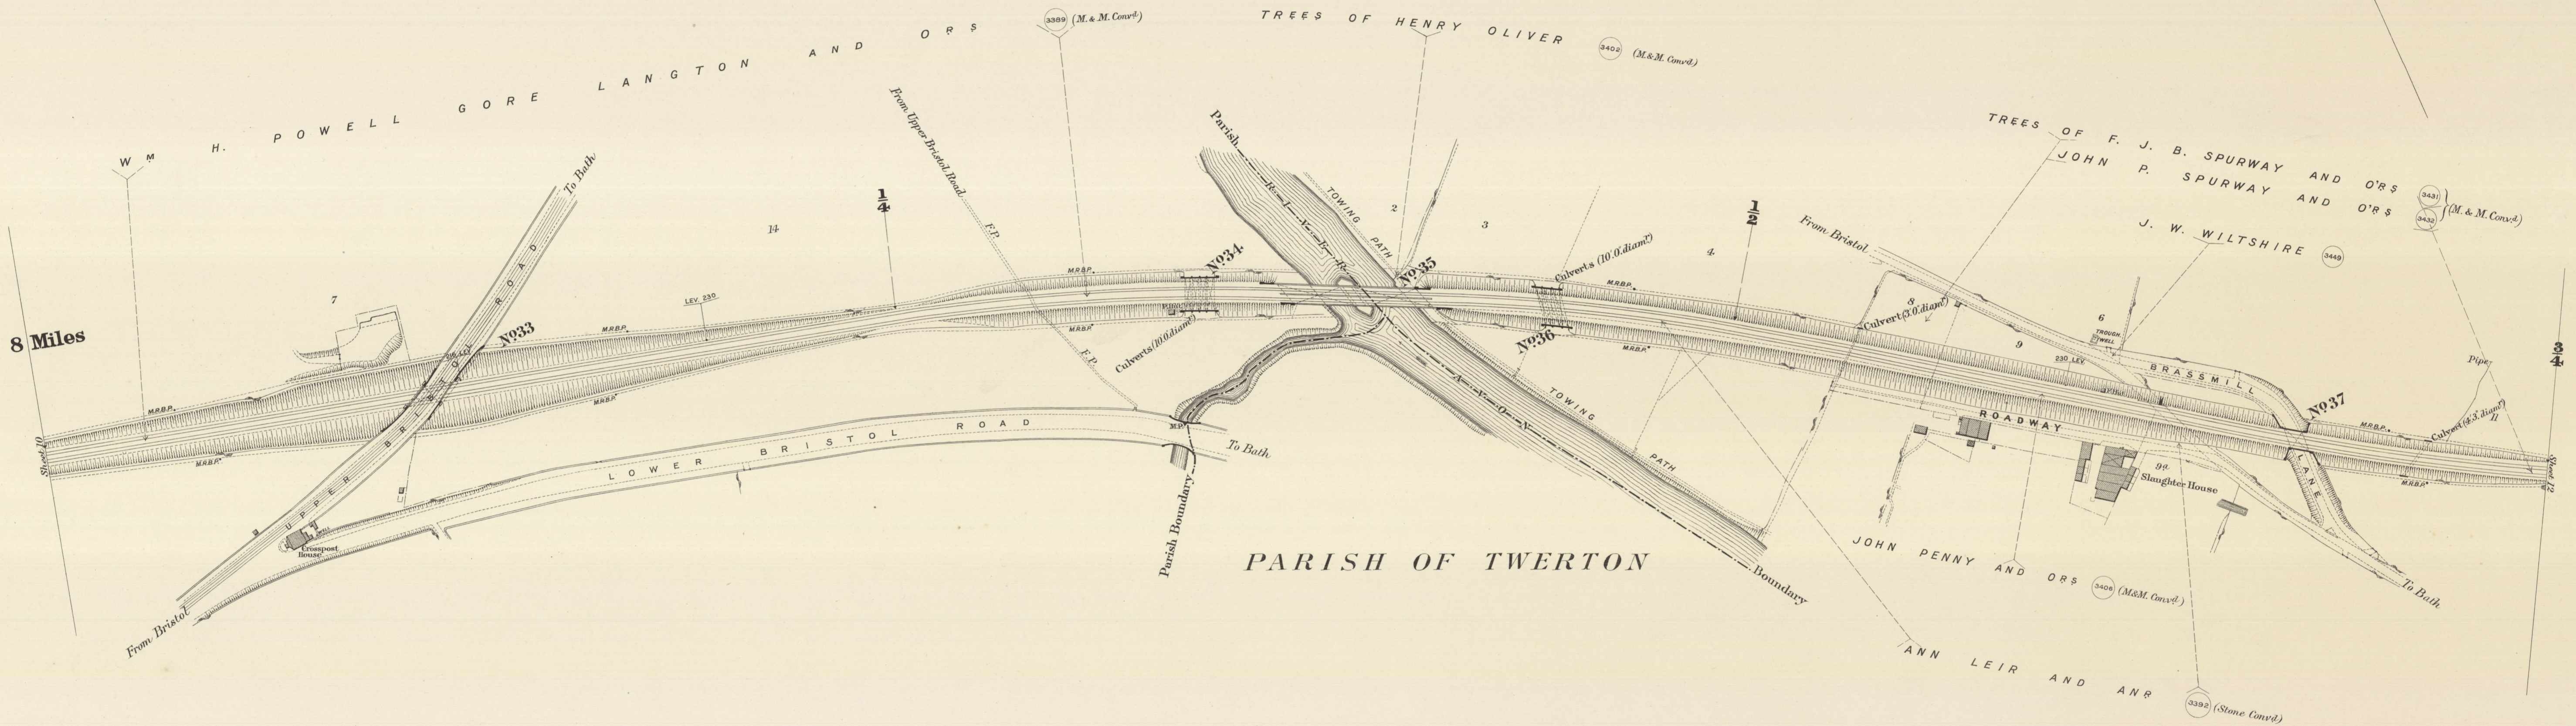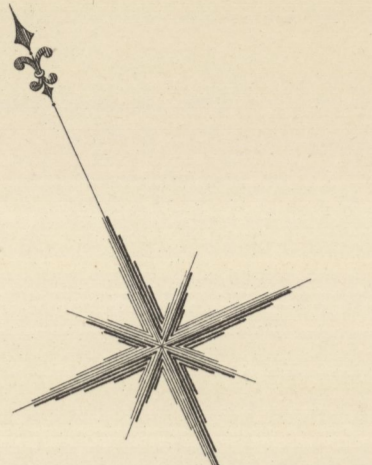


8 Miles

Scale, 2 Chains to an Inch.

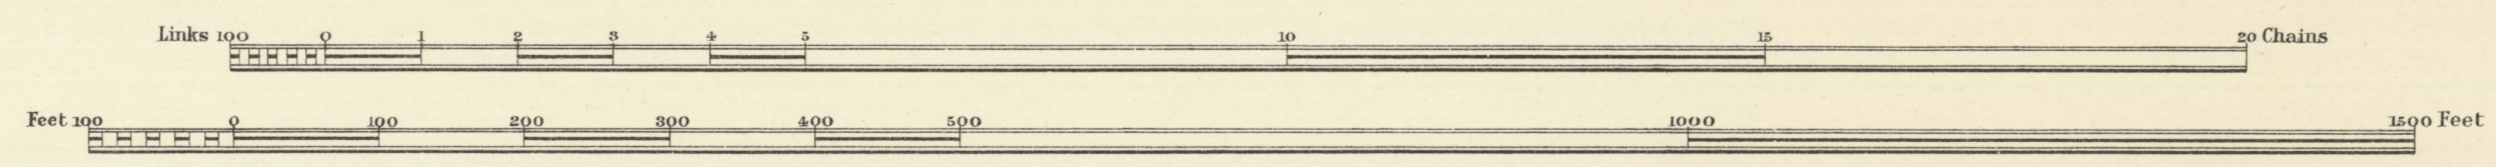


C O U N T Y O F S O M E R S E T

P A R I S H O F W E S T O N

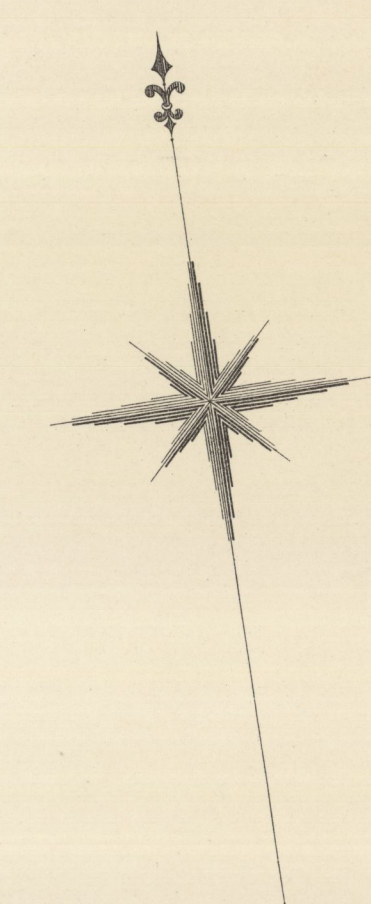


J. VAUGHAN TRÉE OF TWERTON BRIDGE CO (3433) (M. & M. Conv'd)

JOHN P. SPURWAY AND O'RS (3432) Three 1/3 Shares (M. & M. Conv'd)
TREES OF F. J. B. SPURWAY AND O'RS (3431) 1/2 Share (M. & M. Conv'd)

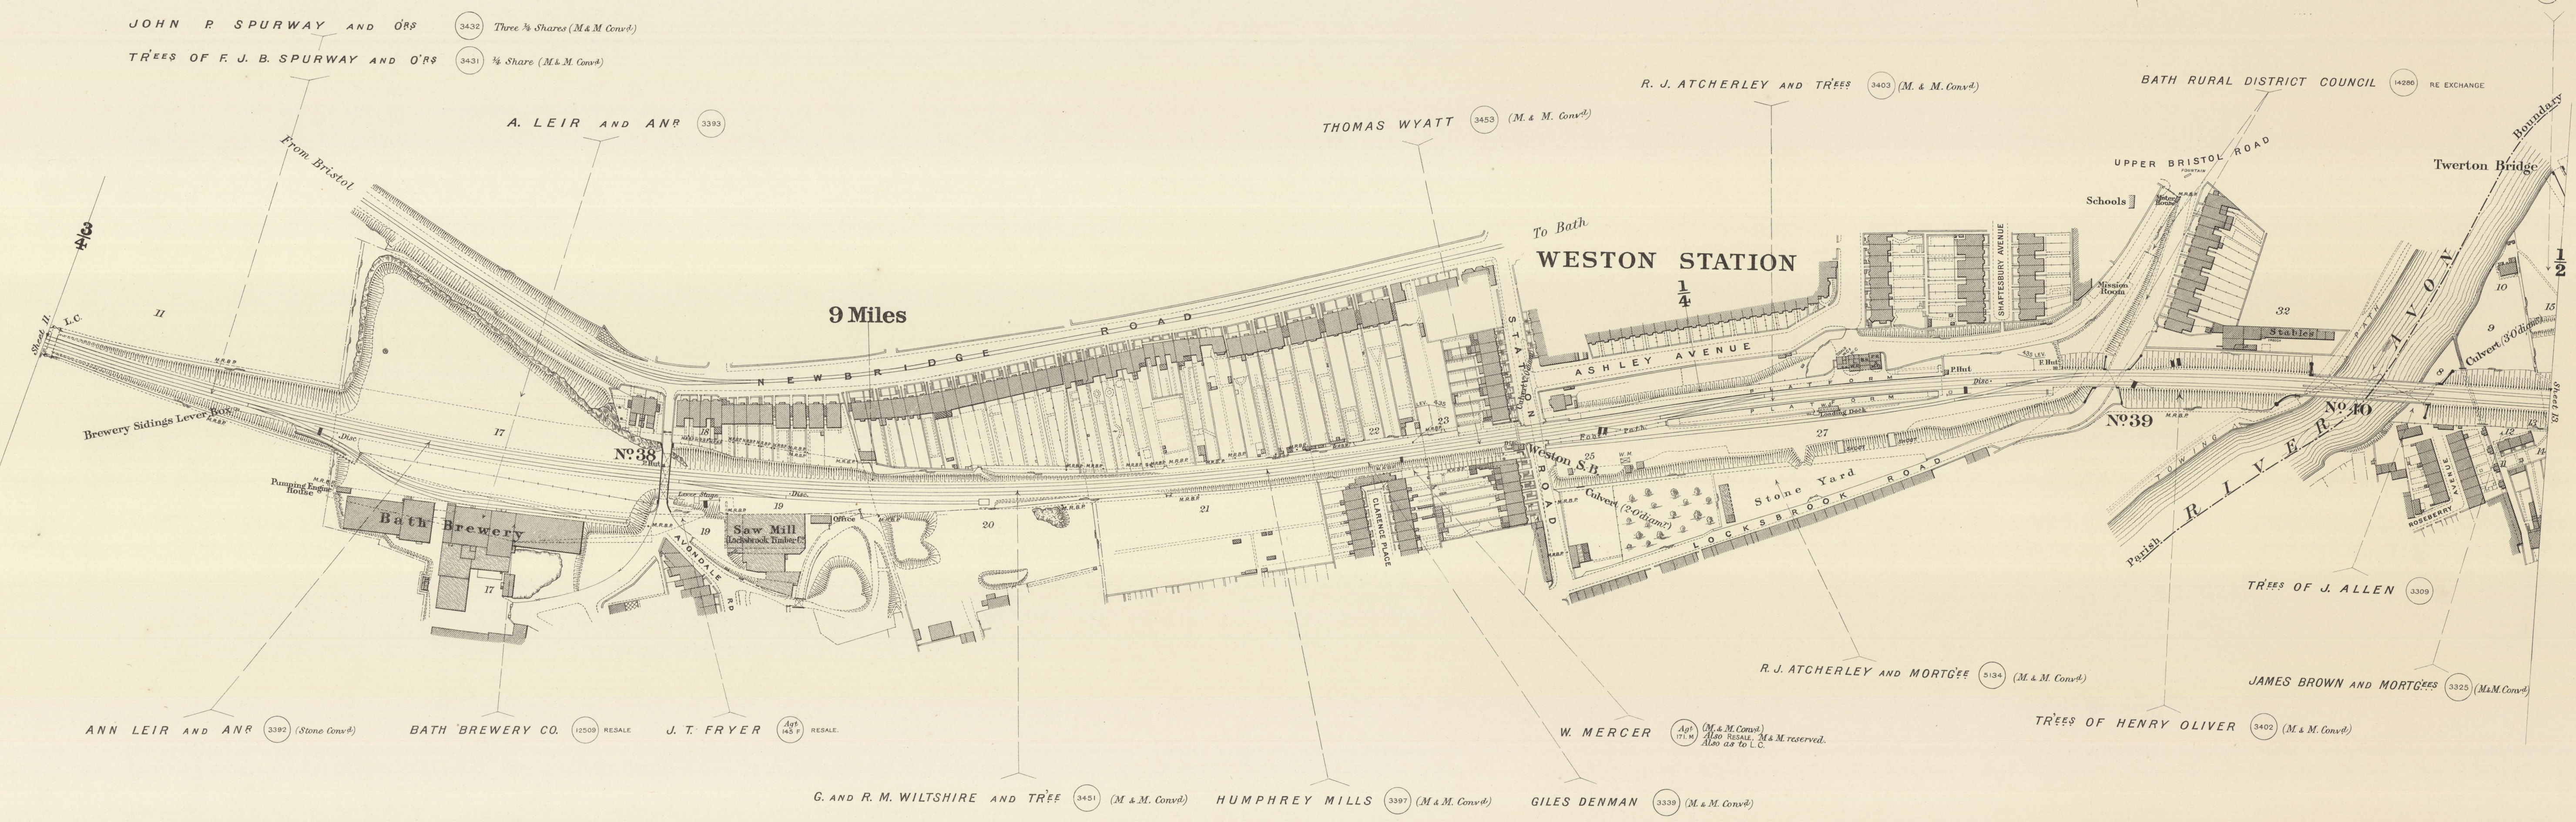

PARISH OF TWERTON

Scale, 2 Chains to an Inch.

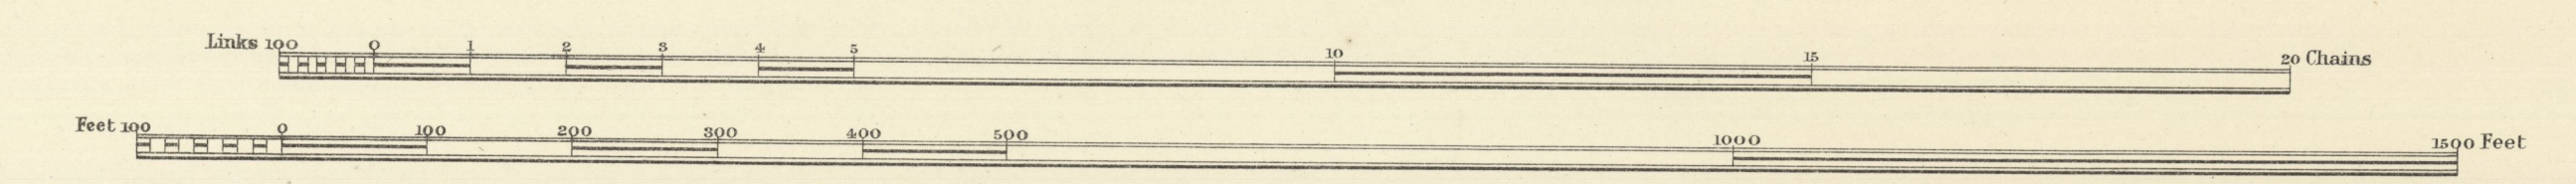

Estate Agents Office,
Midland Railway,
Derby.


C O U N T Y O F S O M E R S E T

1997-5/839.14
SHEET 13.

PARISH OF WESTON

PARISH OF TWERTON

PARISH OF BATH

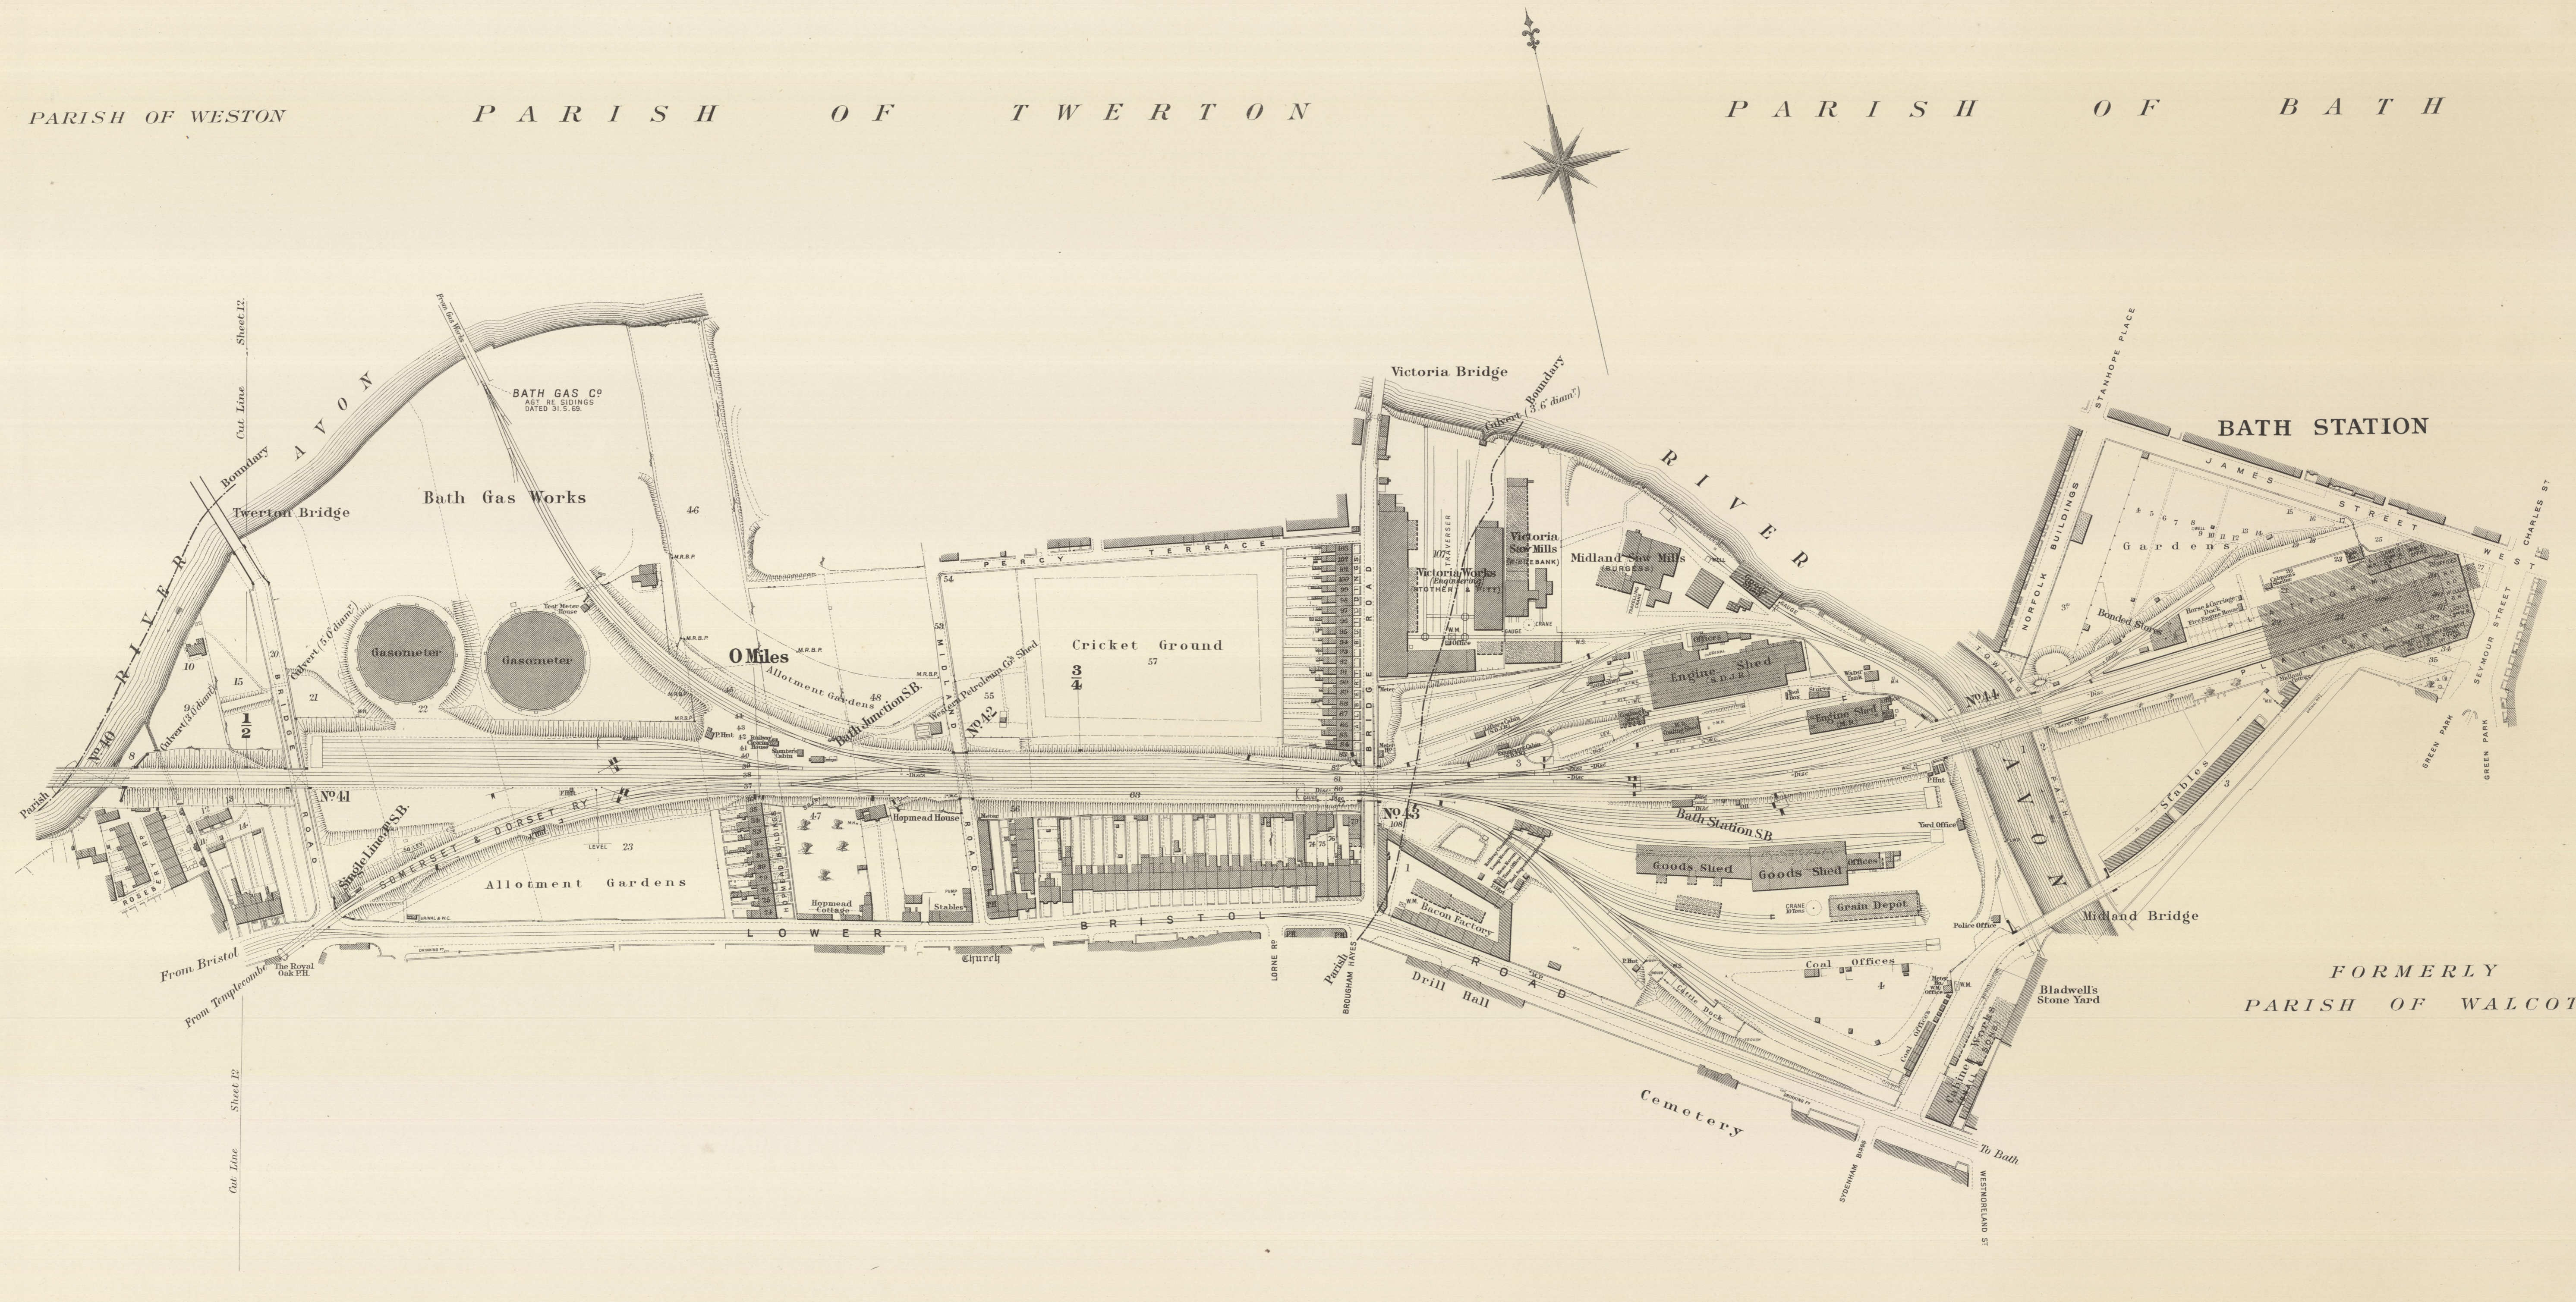


BATH STATION

FORMERLY
PARISH OF WALCOT

FORMERLY
PARISH OF LYNCOMBE & WIDCOMBE

Scale, 2 Chains to an Inch.

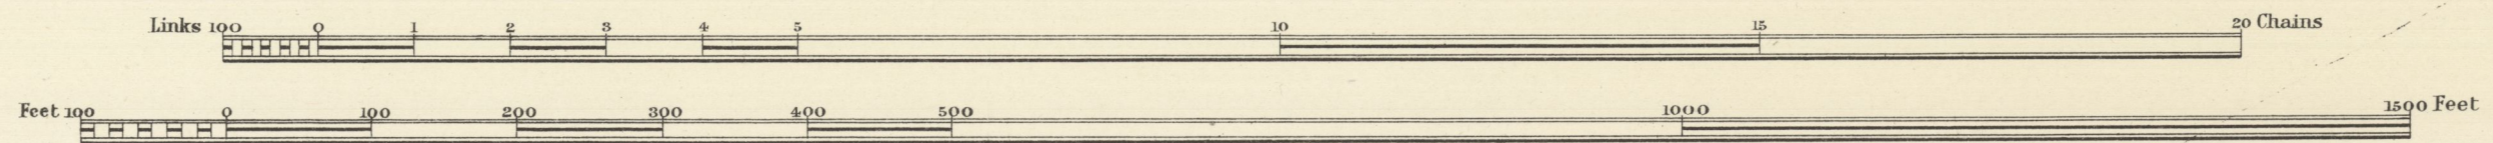

Estate Agent's Office,
Midland Railway,
Derby.