
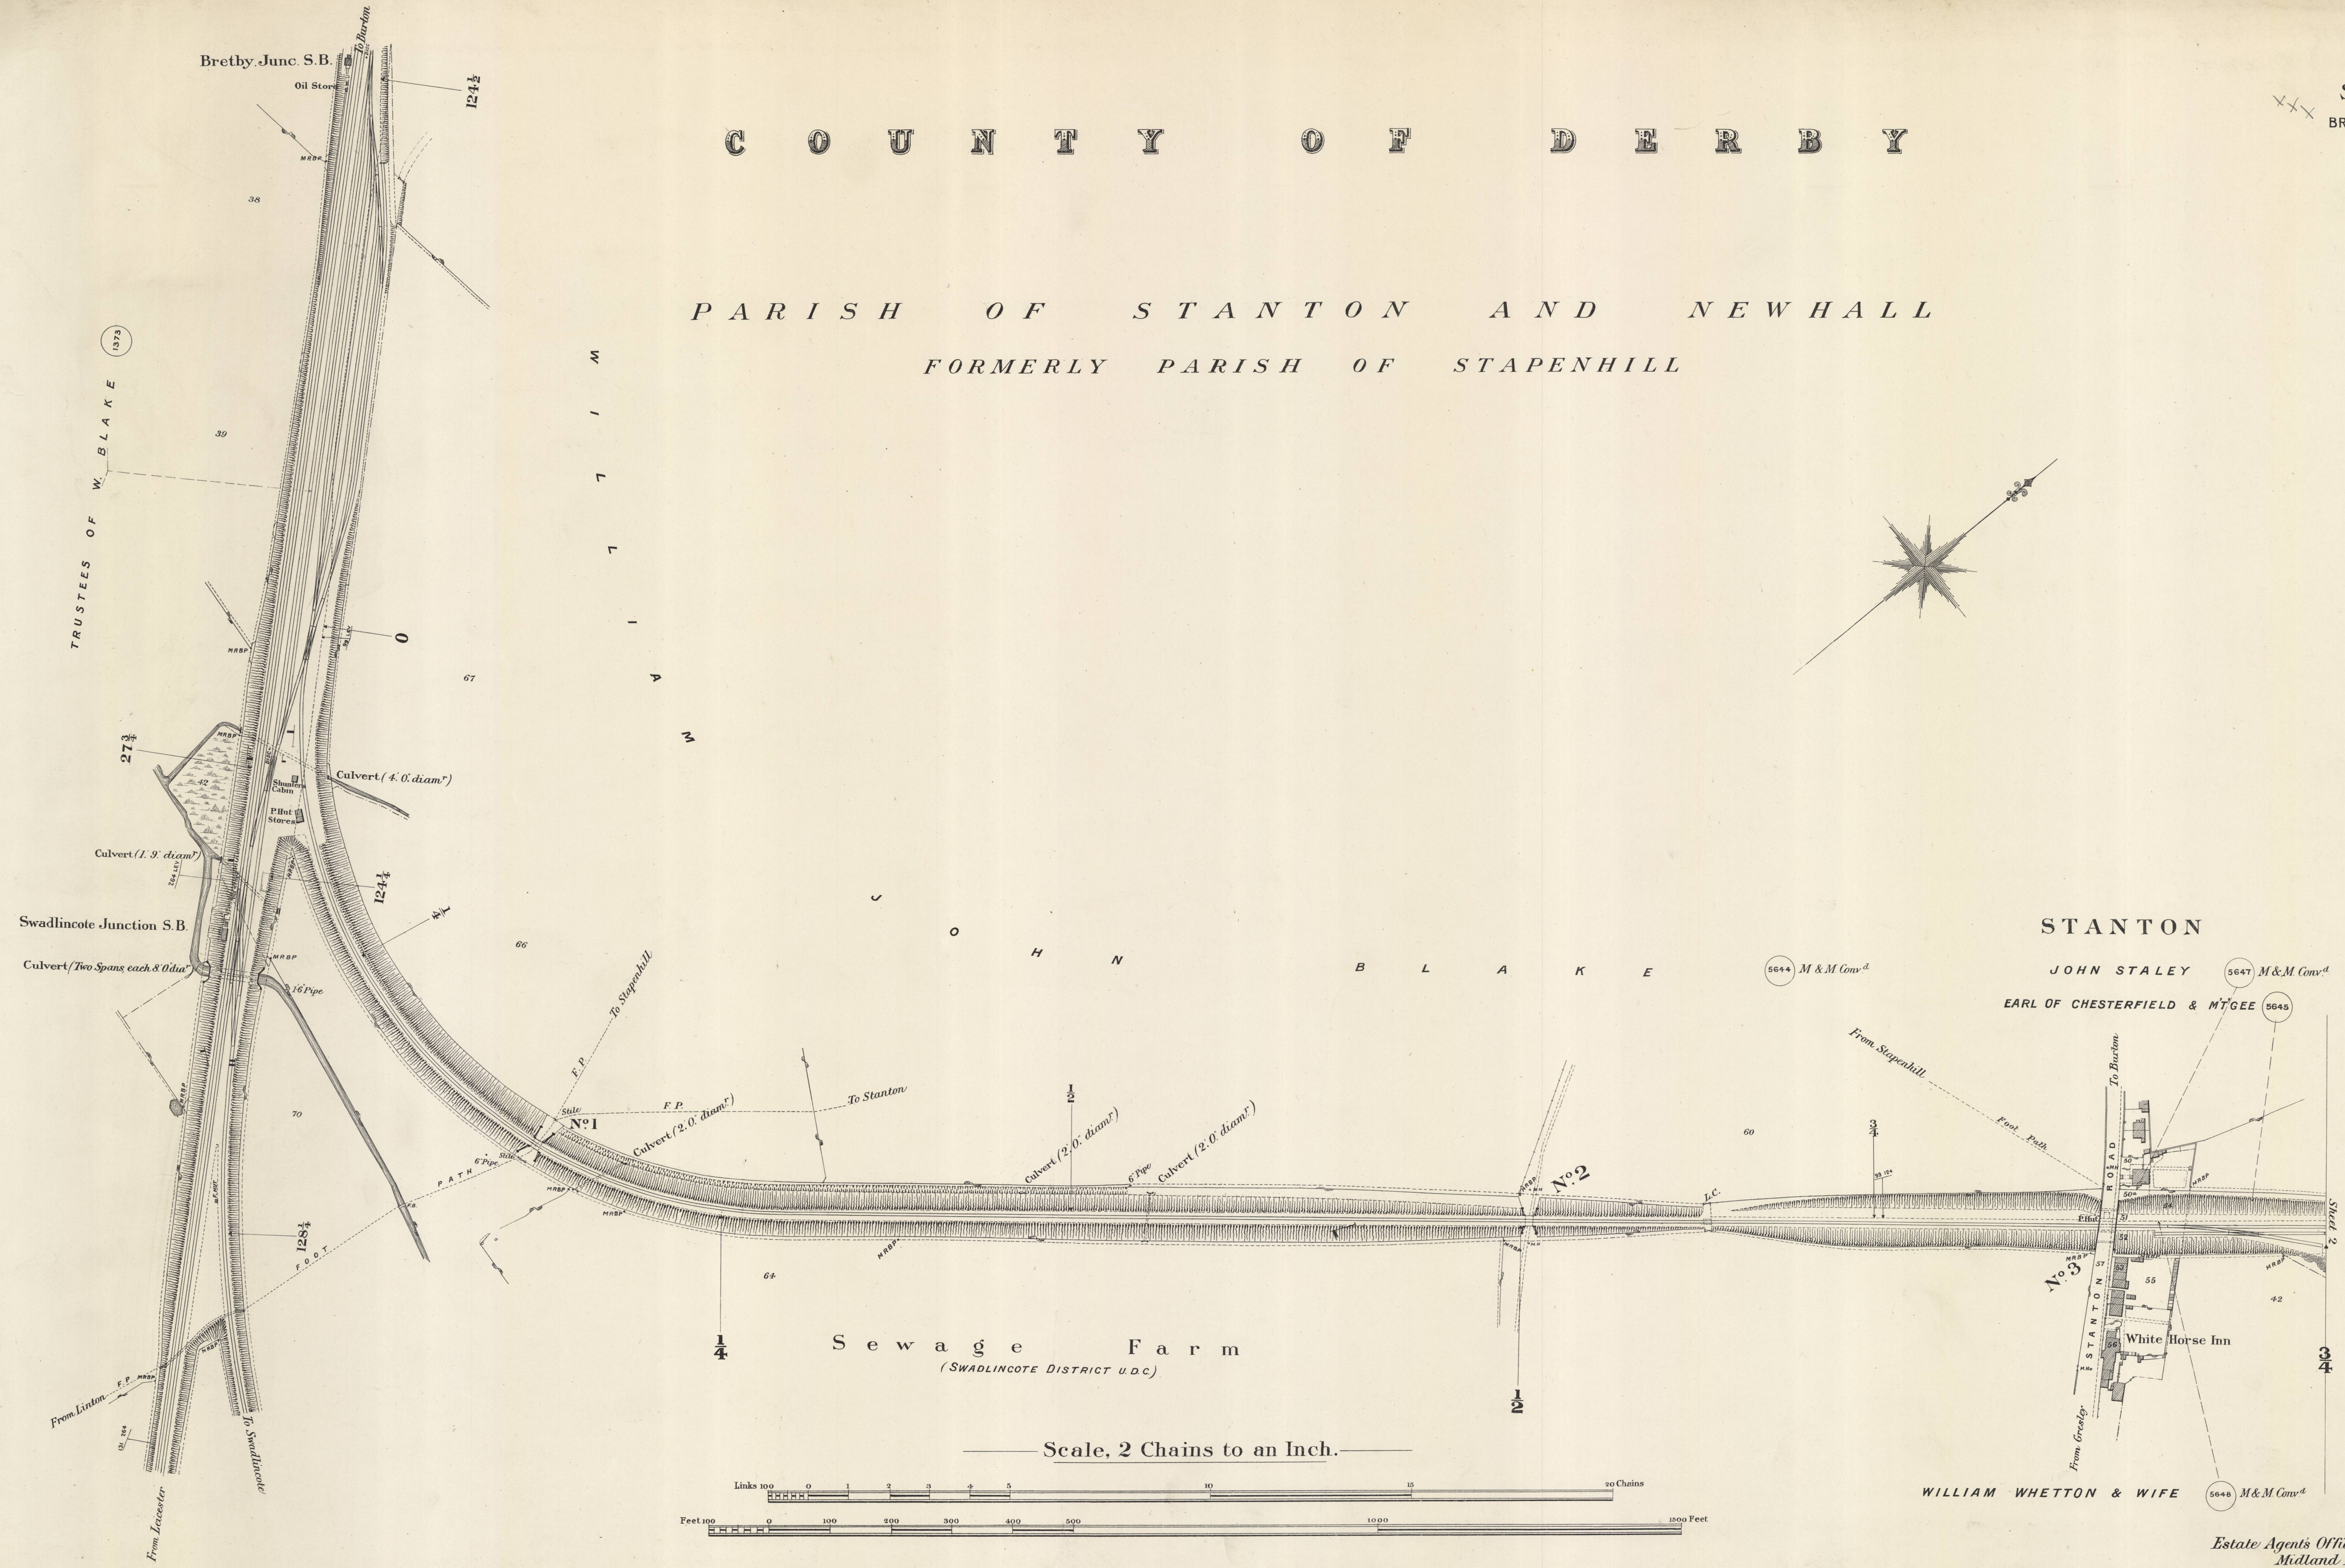


C O U N T Y O F D E R B Y

P A R I S H O F S T A N T O N A N D N E W H A L L  
F O R M E R L Y P A R I S H O F S T A P E N H I L L

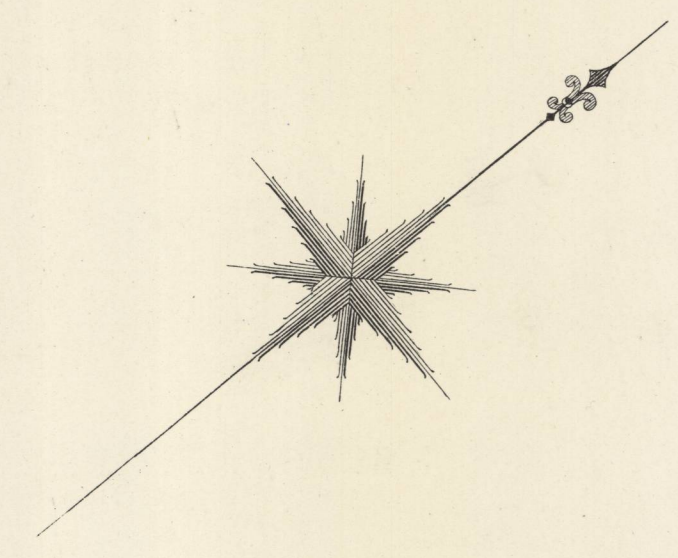

TRUSTEES OF W. BLAKE

Swadlincote Junction S.B.

Bretby Junc. S.B.


Sewage Farm  
(SWADLINCOTE DISTRICT U.D.C.)

STANTON

JOHN STALEY  
EARL OF CHESTERFIELD & M<sup>T</sup>GEE

WILLIAM WHETTON & WIFE

Scale, 2 Chains to an Inch.


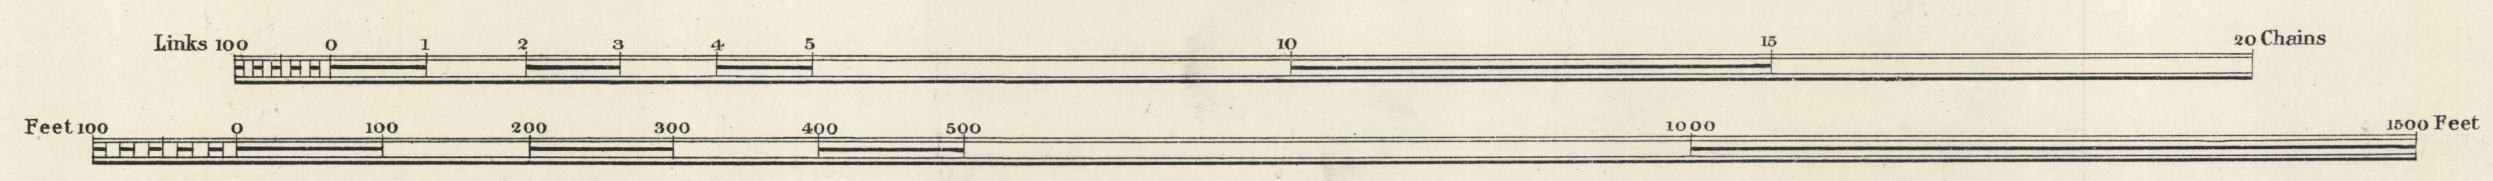


Estate Agent's Office,  
Midland Railway  
Derby.

C O U N T Y O F D E R B Y


SHEET 2.  
BRETBY BRANCH.

PARISH OF STANTON AND NEWHALL  
FORMERLY PARISH OF STAPENHILL

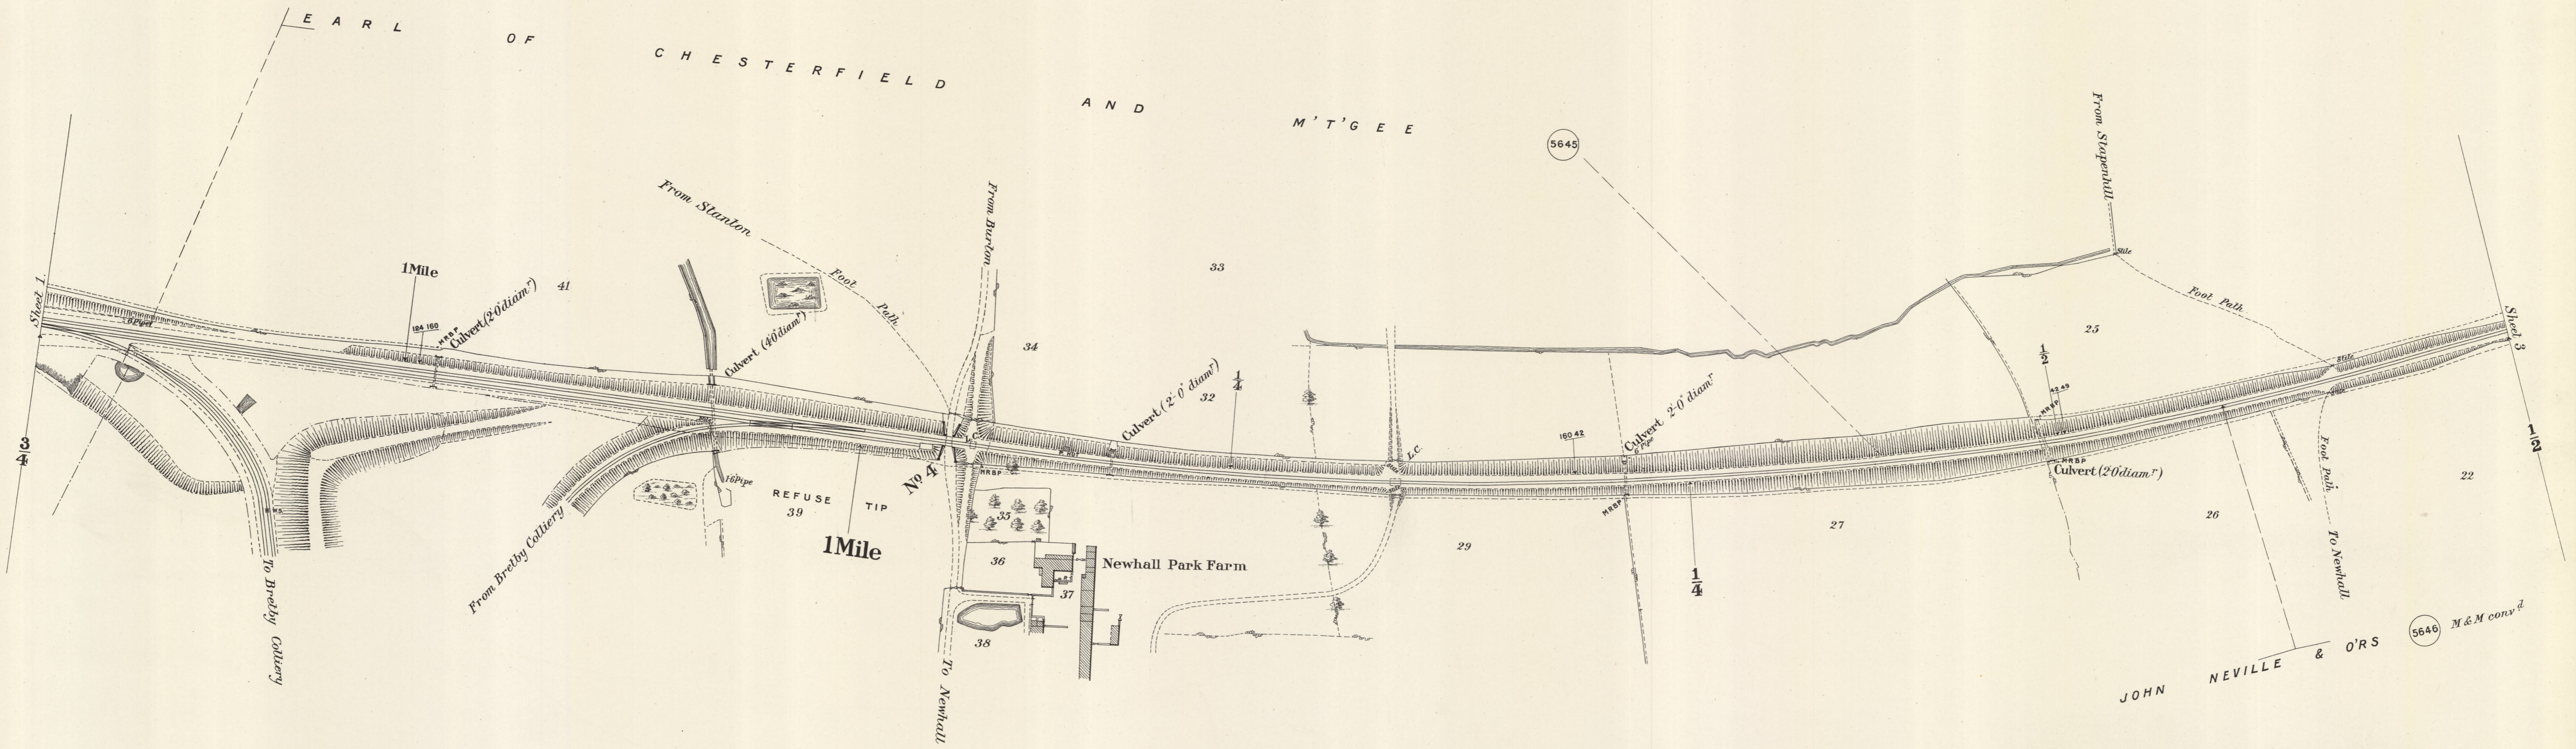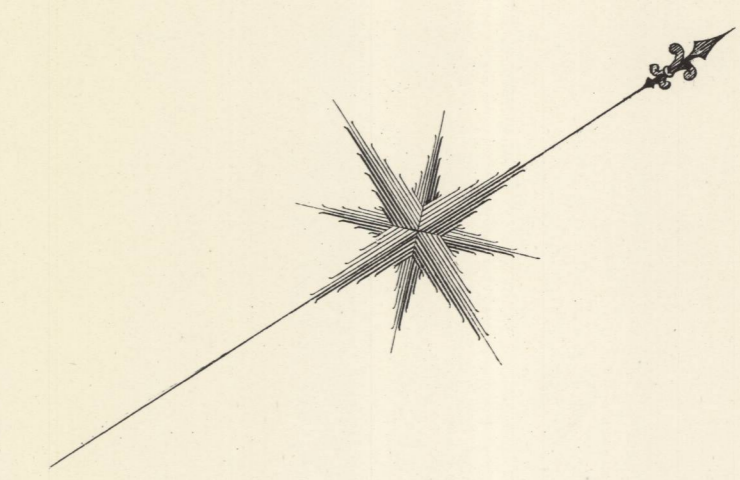

Stanton Pit  
(BRETBY COLLIERY CO)

Scale, 2 Chains to an Inch.


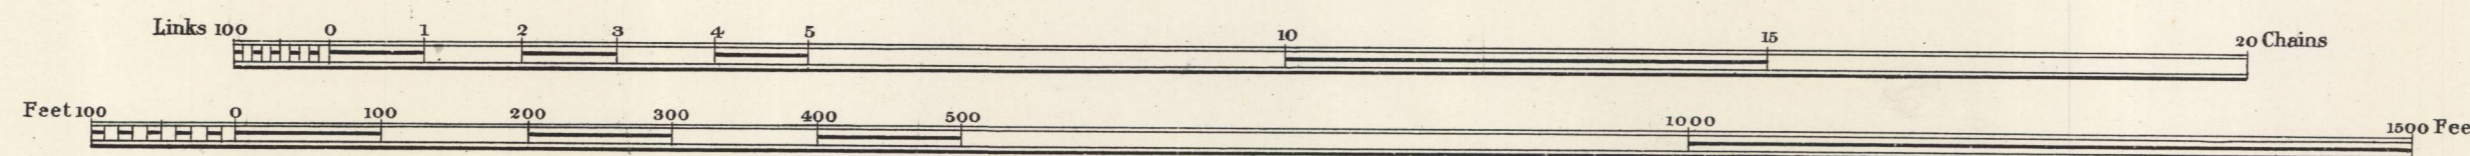


Estate Agent's Office,  
Midland Railway,  
Derby.


C O U N T Y O F D E R B Y

PARISH OF STANTON AND NEWHALL  
FORMERLY PARISH OF STAPENHILL

PARISH OF BRETBY  
FORMERLY PARISH OF STAPENHILL

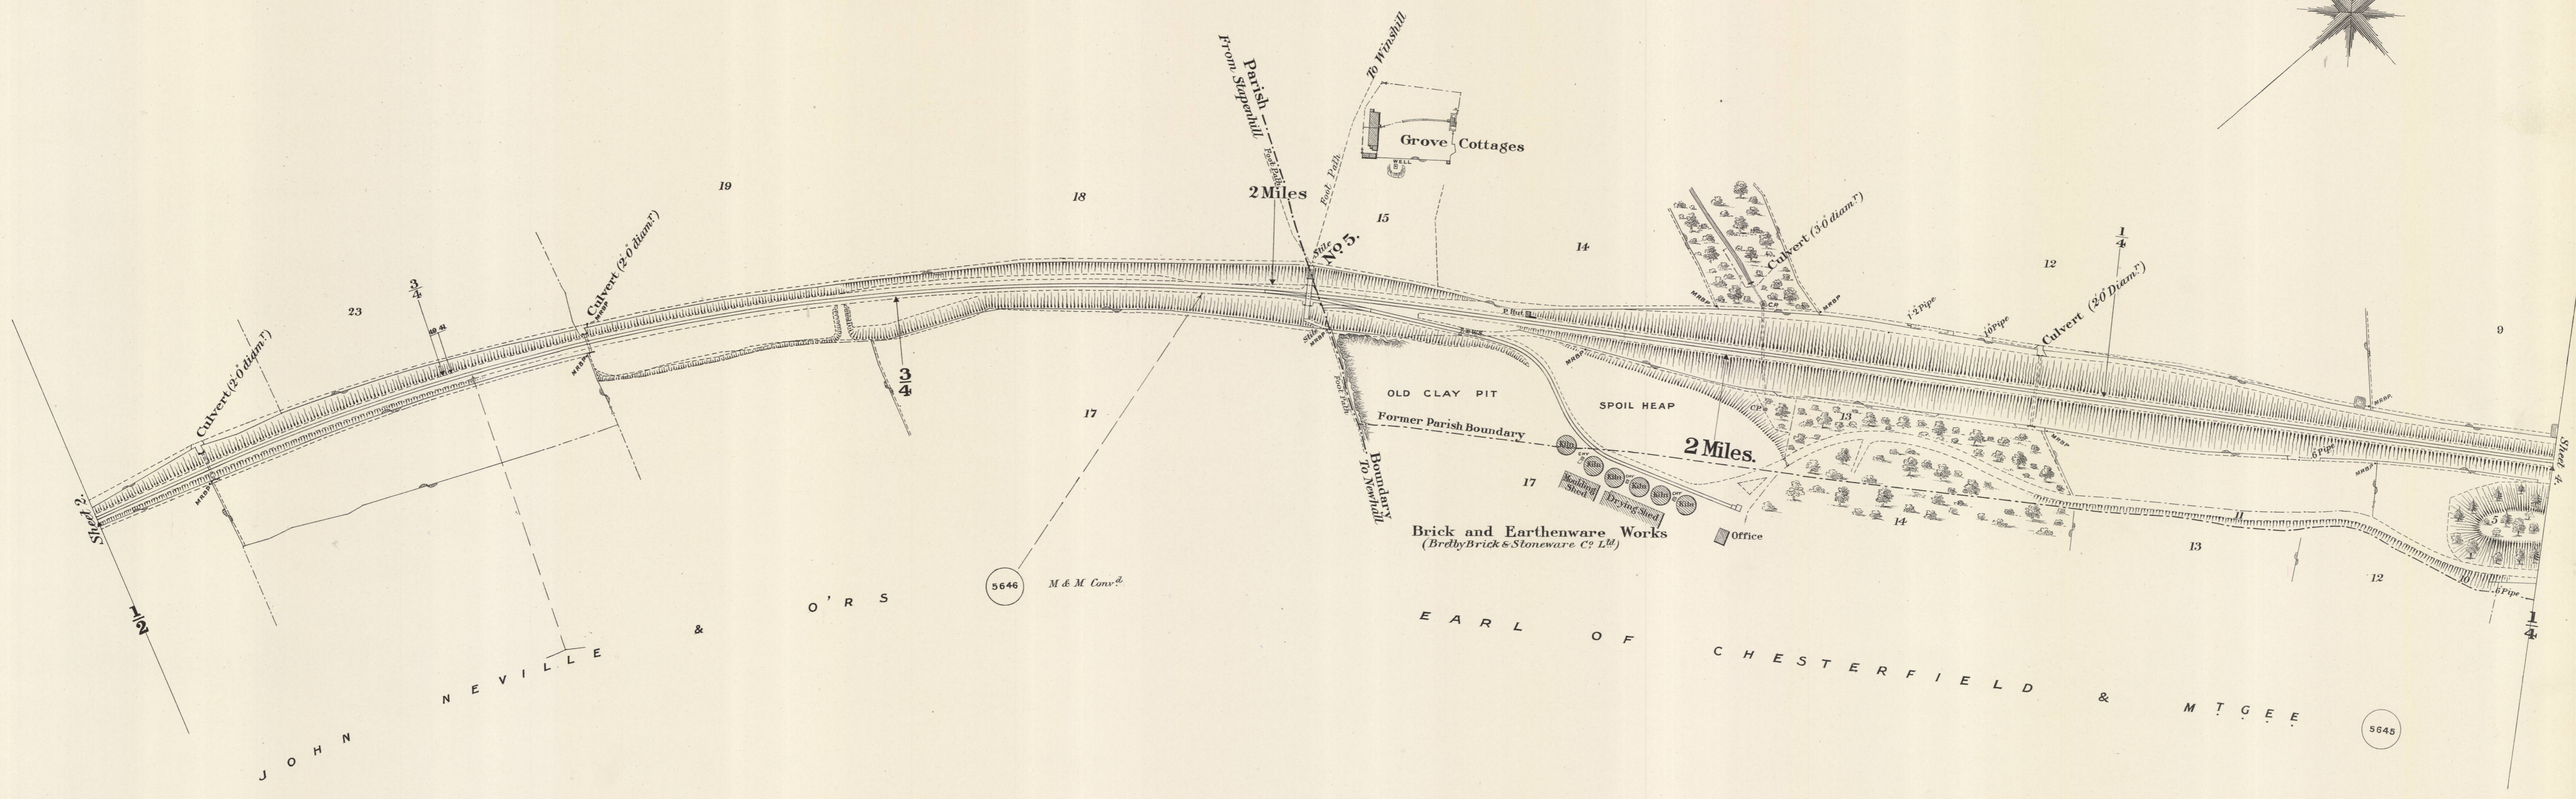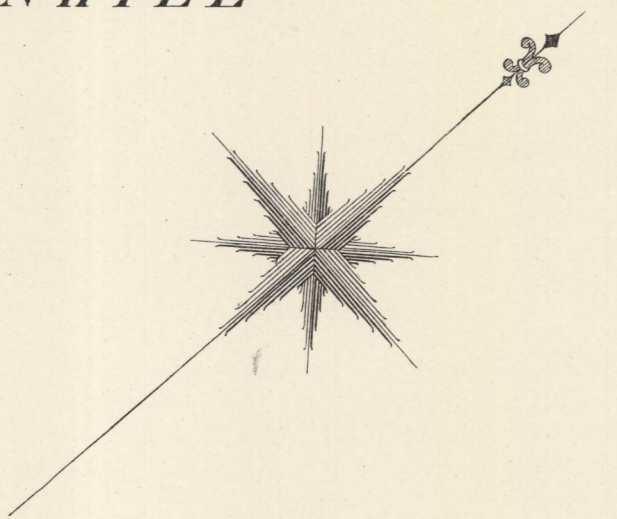

Scale, 2 Chains to an Inch.


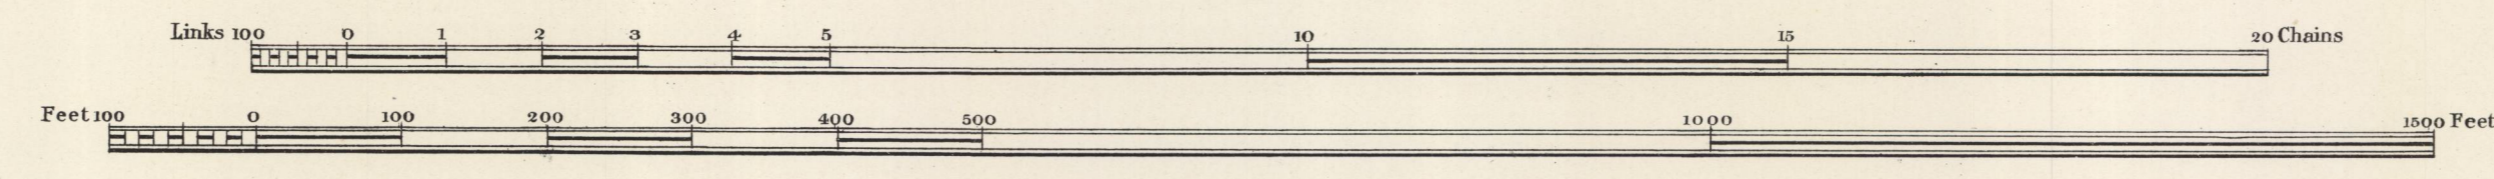


Estate Agents Office,  
Midland Railway,  
Derby.

C O U N T Y O F D E R B Y

P A R I S H O F B R E T B Y


FORMERLY PARISH OF STAPENHILL

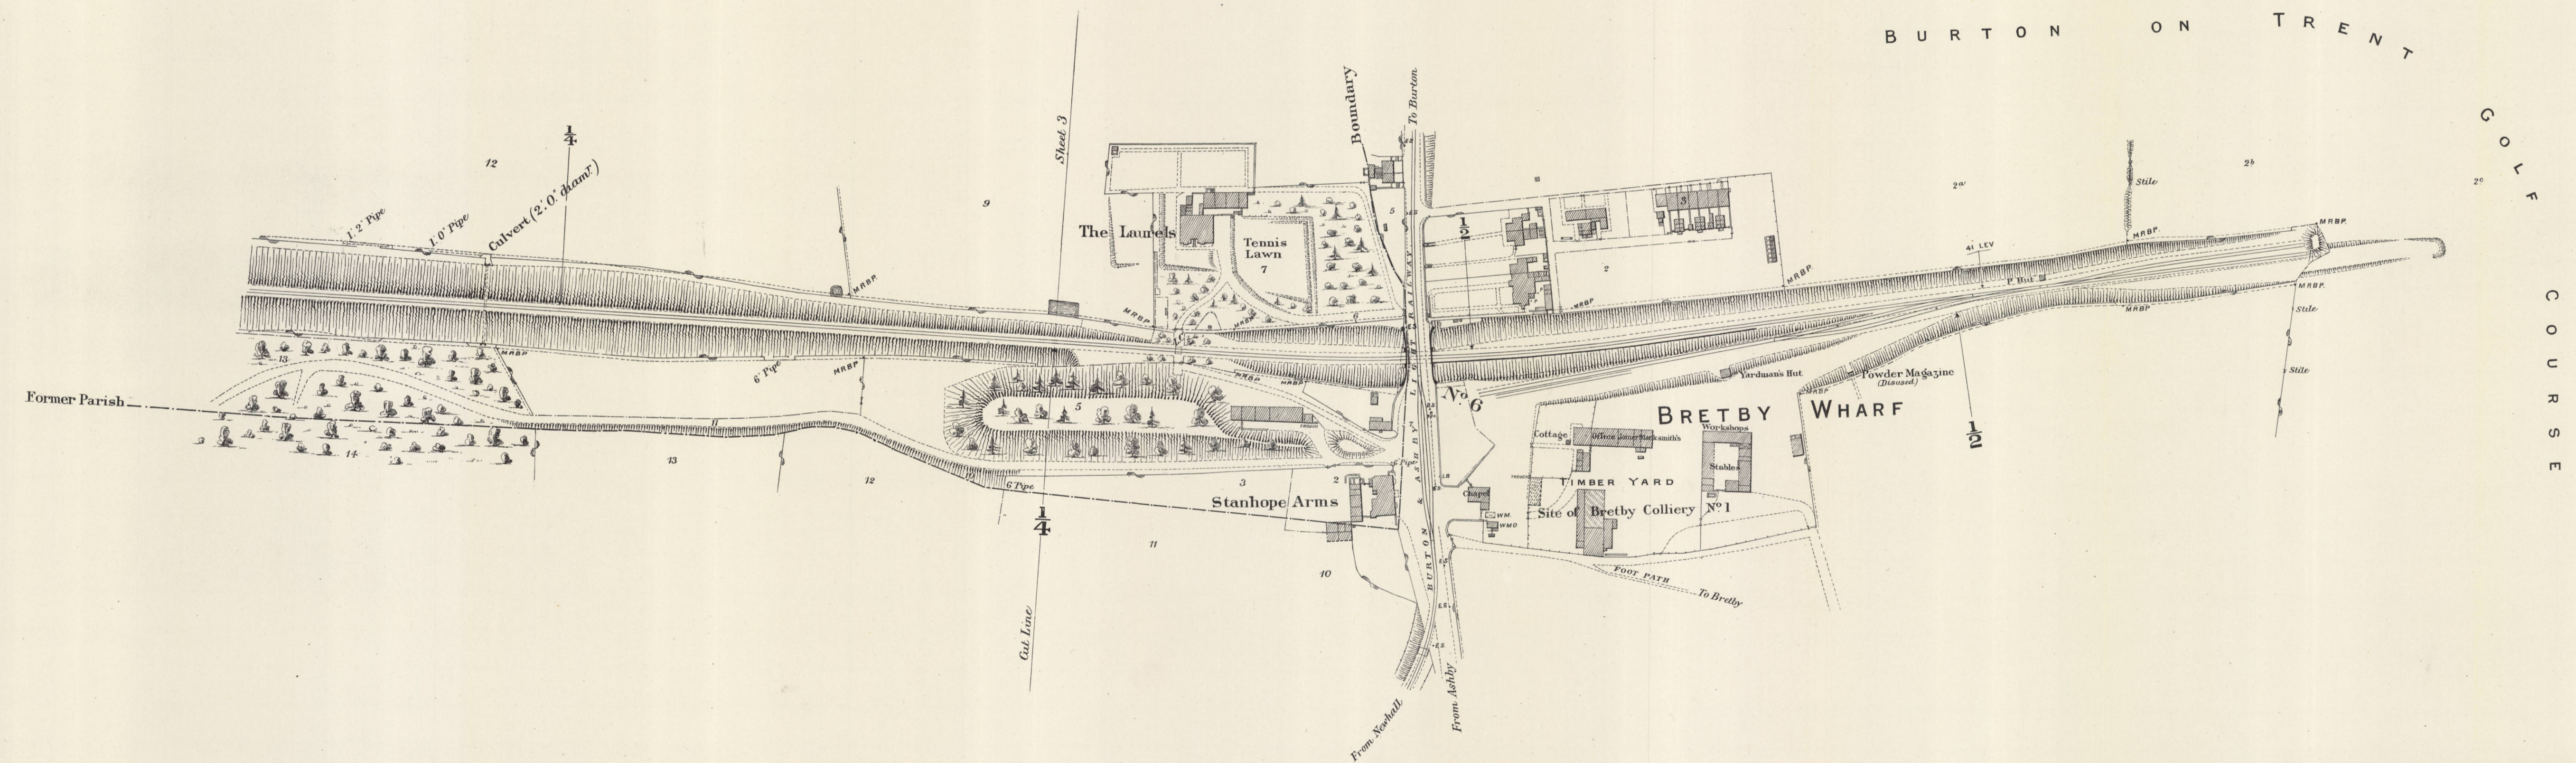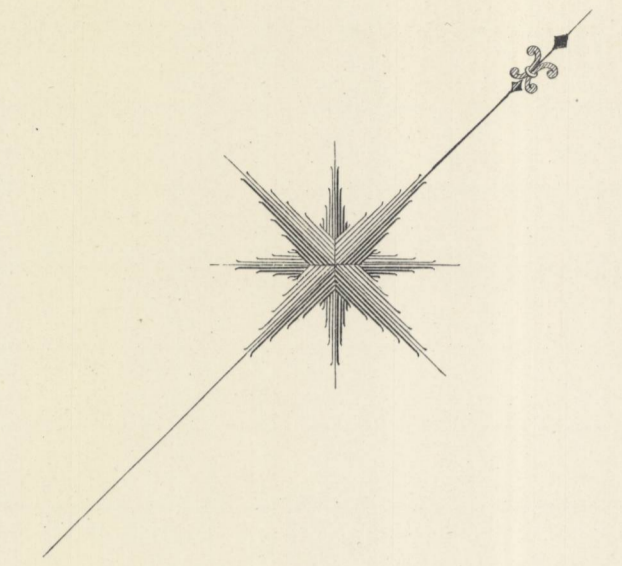

E A R L O F C H E S T E R F I E L D & M T G E E (5645)

FORMERLY PARISH OF REPTON

Scale, 2 Chains to an Inch.

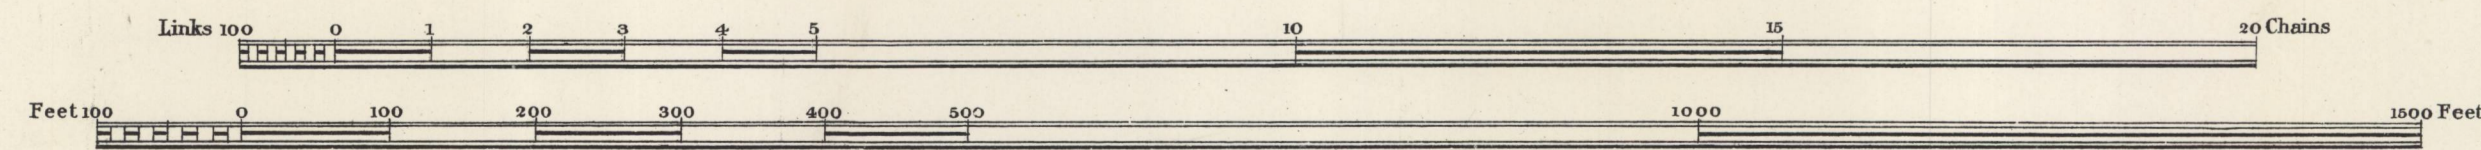

Estate Agents Office  
Midland Railway  
Derby