

COUNTY OF WARWICK

C O U N T Y  
O F  
B I R M I N G H A M  
B O R O U G H



41 Miles

LAWLEY STREET  
GOODS DEPOT

ESTATE & RATING DEPT.  
EUSTON STATION L.M.R.  
BIRMINGHAM DISTRICT  
Sheet No. 1 1918.


From New St. Station

SCALE. 2 CHAINS TO AN INCH.

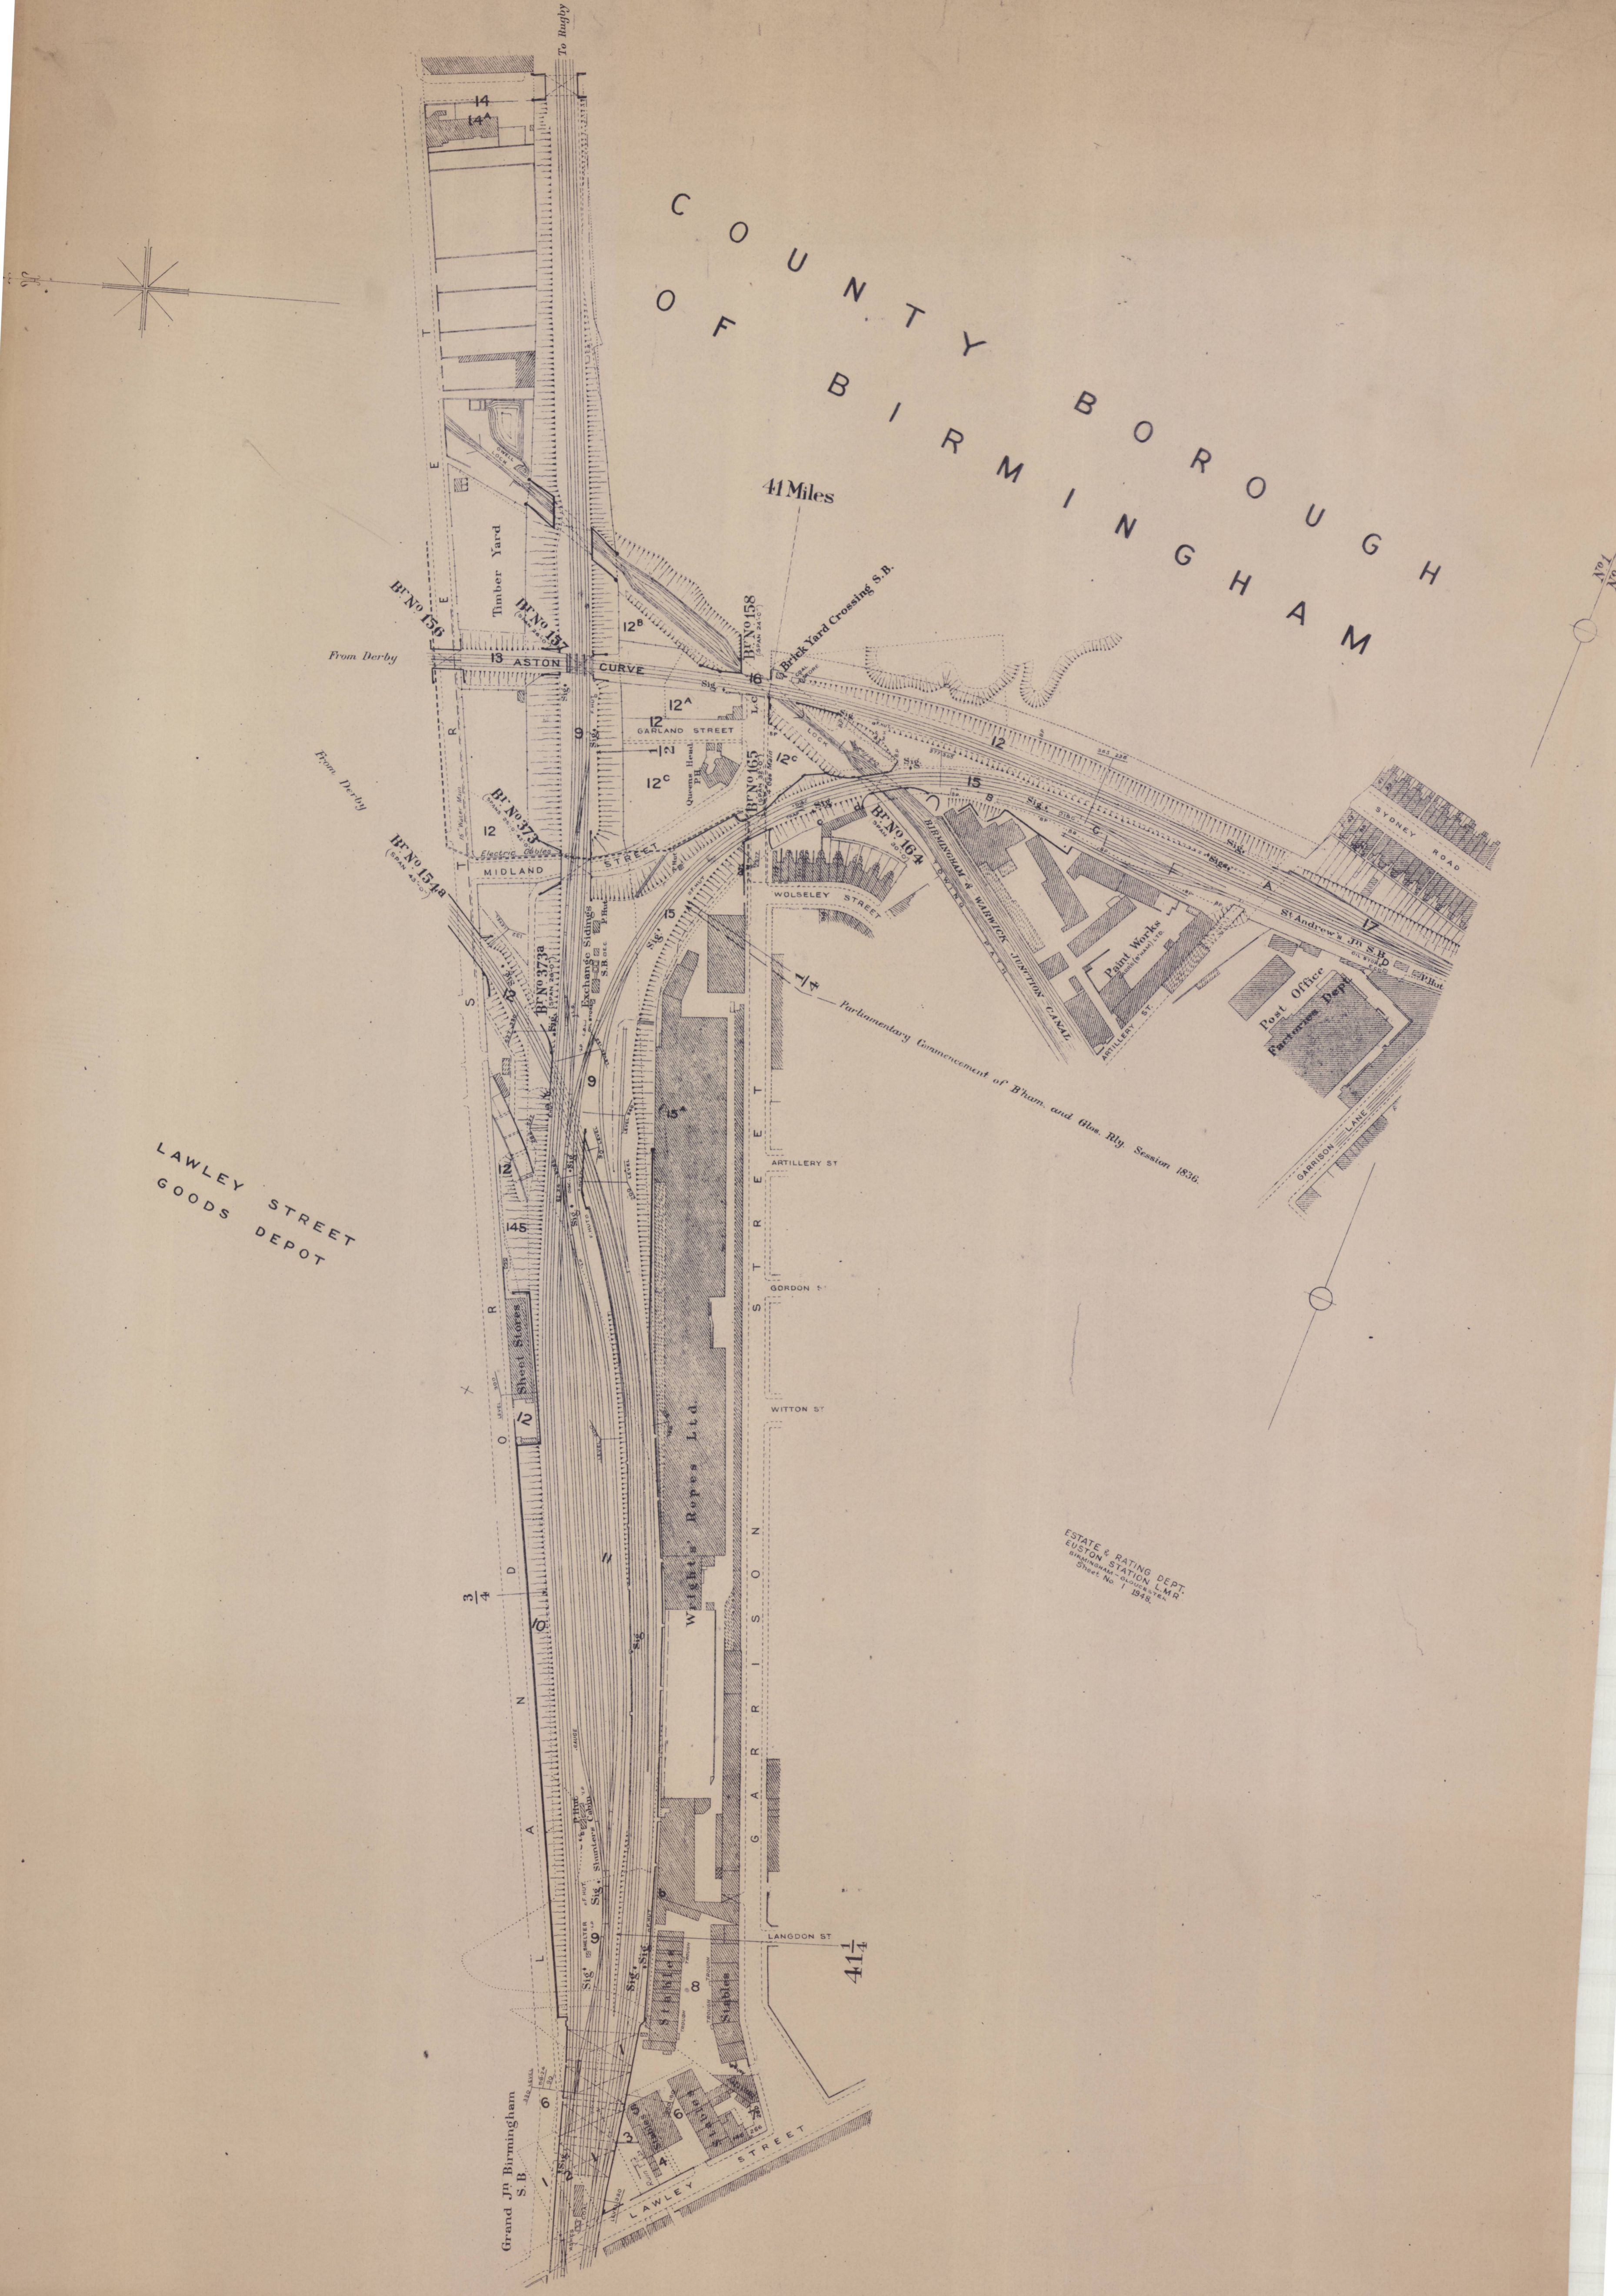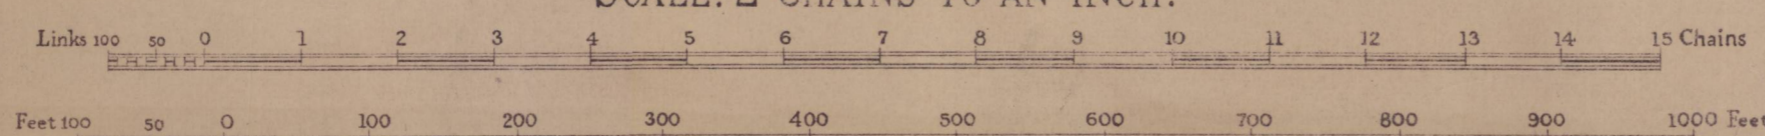


COUNTY OF WARWICK

COUNTY BOROUGH OF BIRMINGHAM

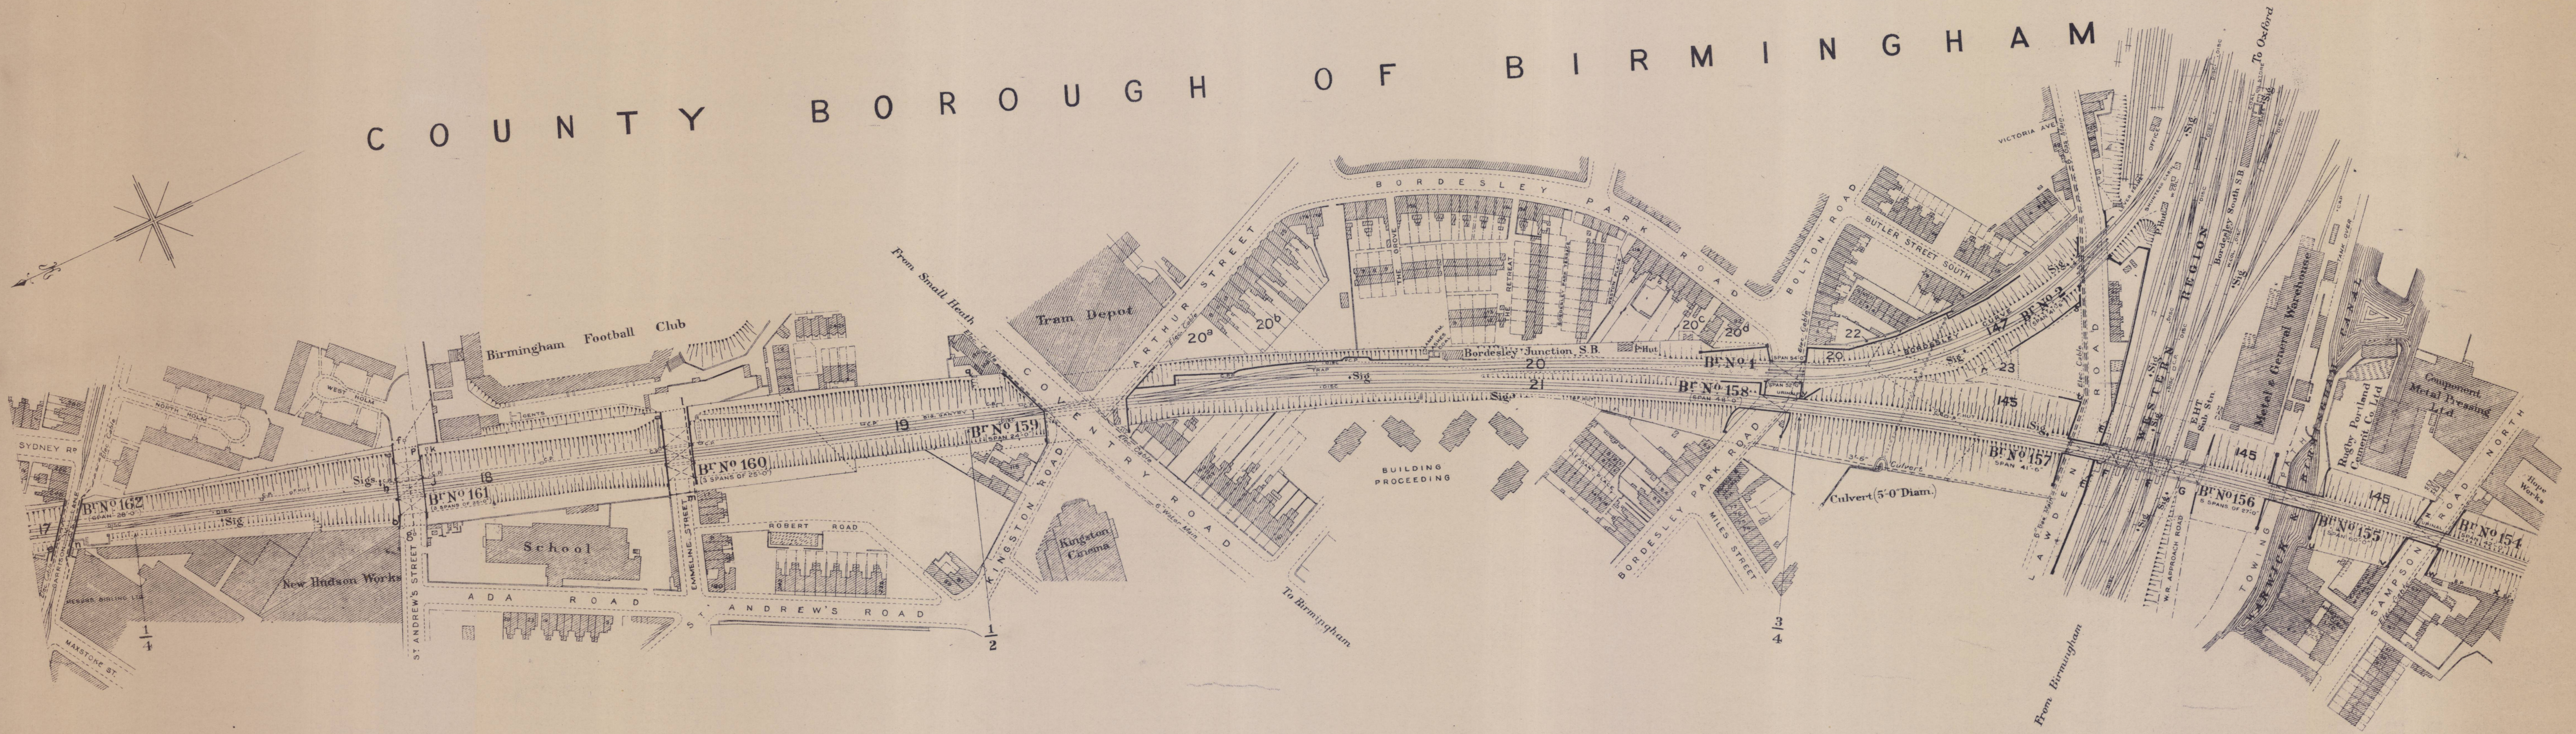

SCALE. 2 CHAINS TO AN INCH.

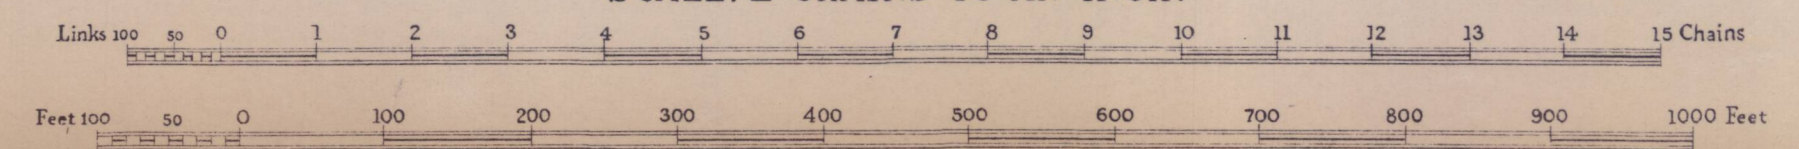


ESTATE & RATING DEPT.  
EUSTON STATION L.M.R.  
BIRMINGHAM DIVISION  
Sheet No. 17-128


COUNTY BOROUGHS OF BIRMINGHAM

No 14  
No 2

No 2  
No 3

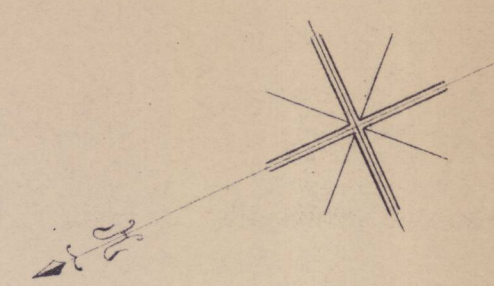


CAMP HILL & BALSALL HEATH STATION  
(DISUSED)

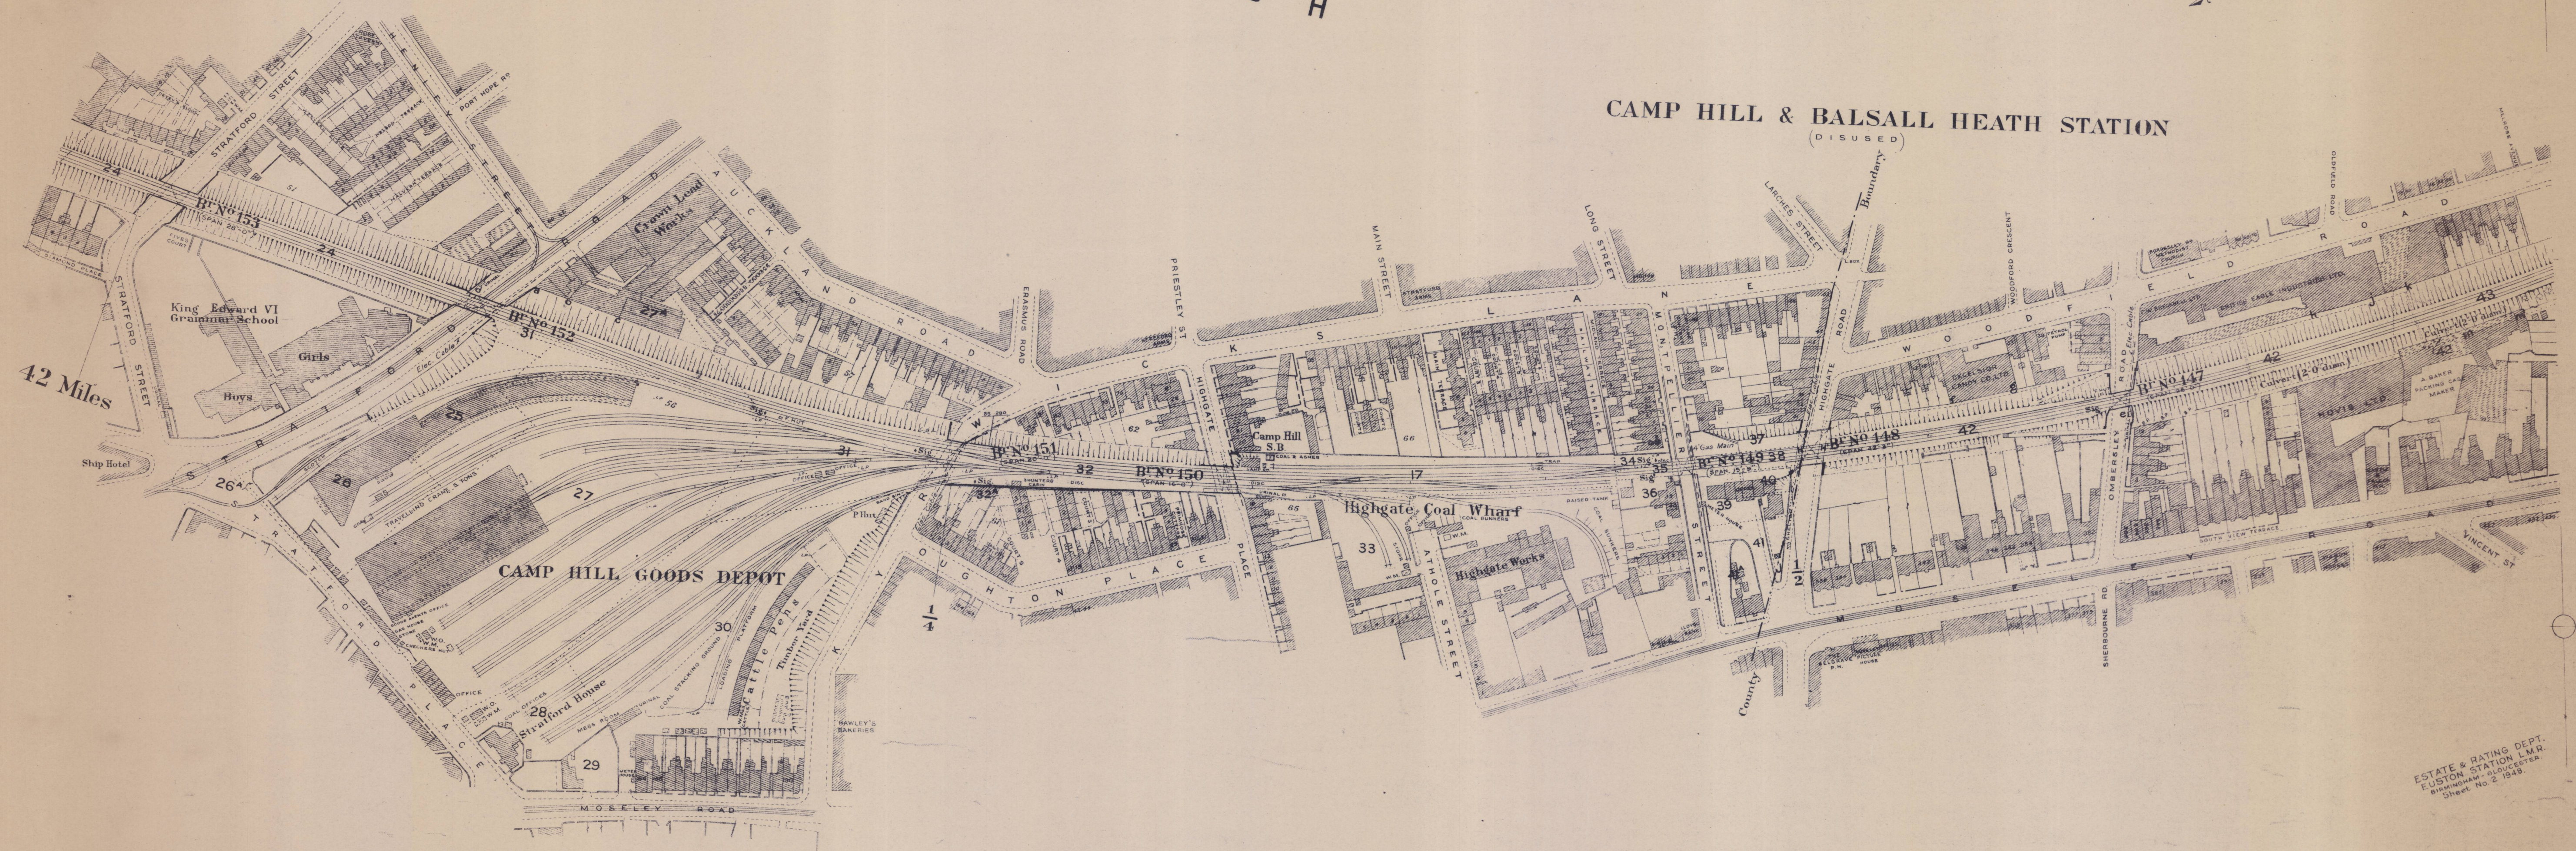



42 Miles

ESTATE & PLATING DEPT.  
EDUSTON STATION L.M.R.  
BIRMINGHAM - GLIDCESTER  
Sheet No. 2 1948.


SCALE. 2 CHAINS TO AN INCH.

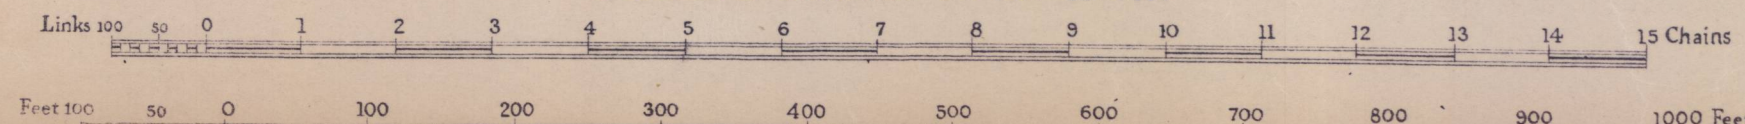

C O U N T Y B O R O U G H O F B I R M I N G H A M

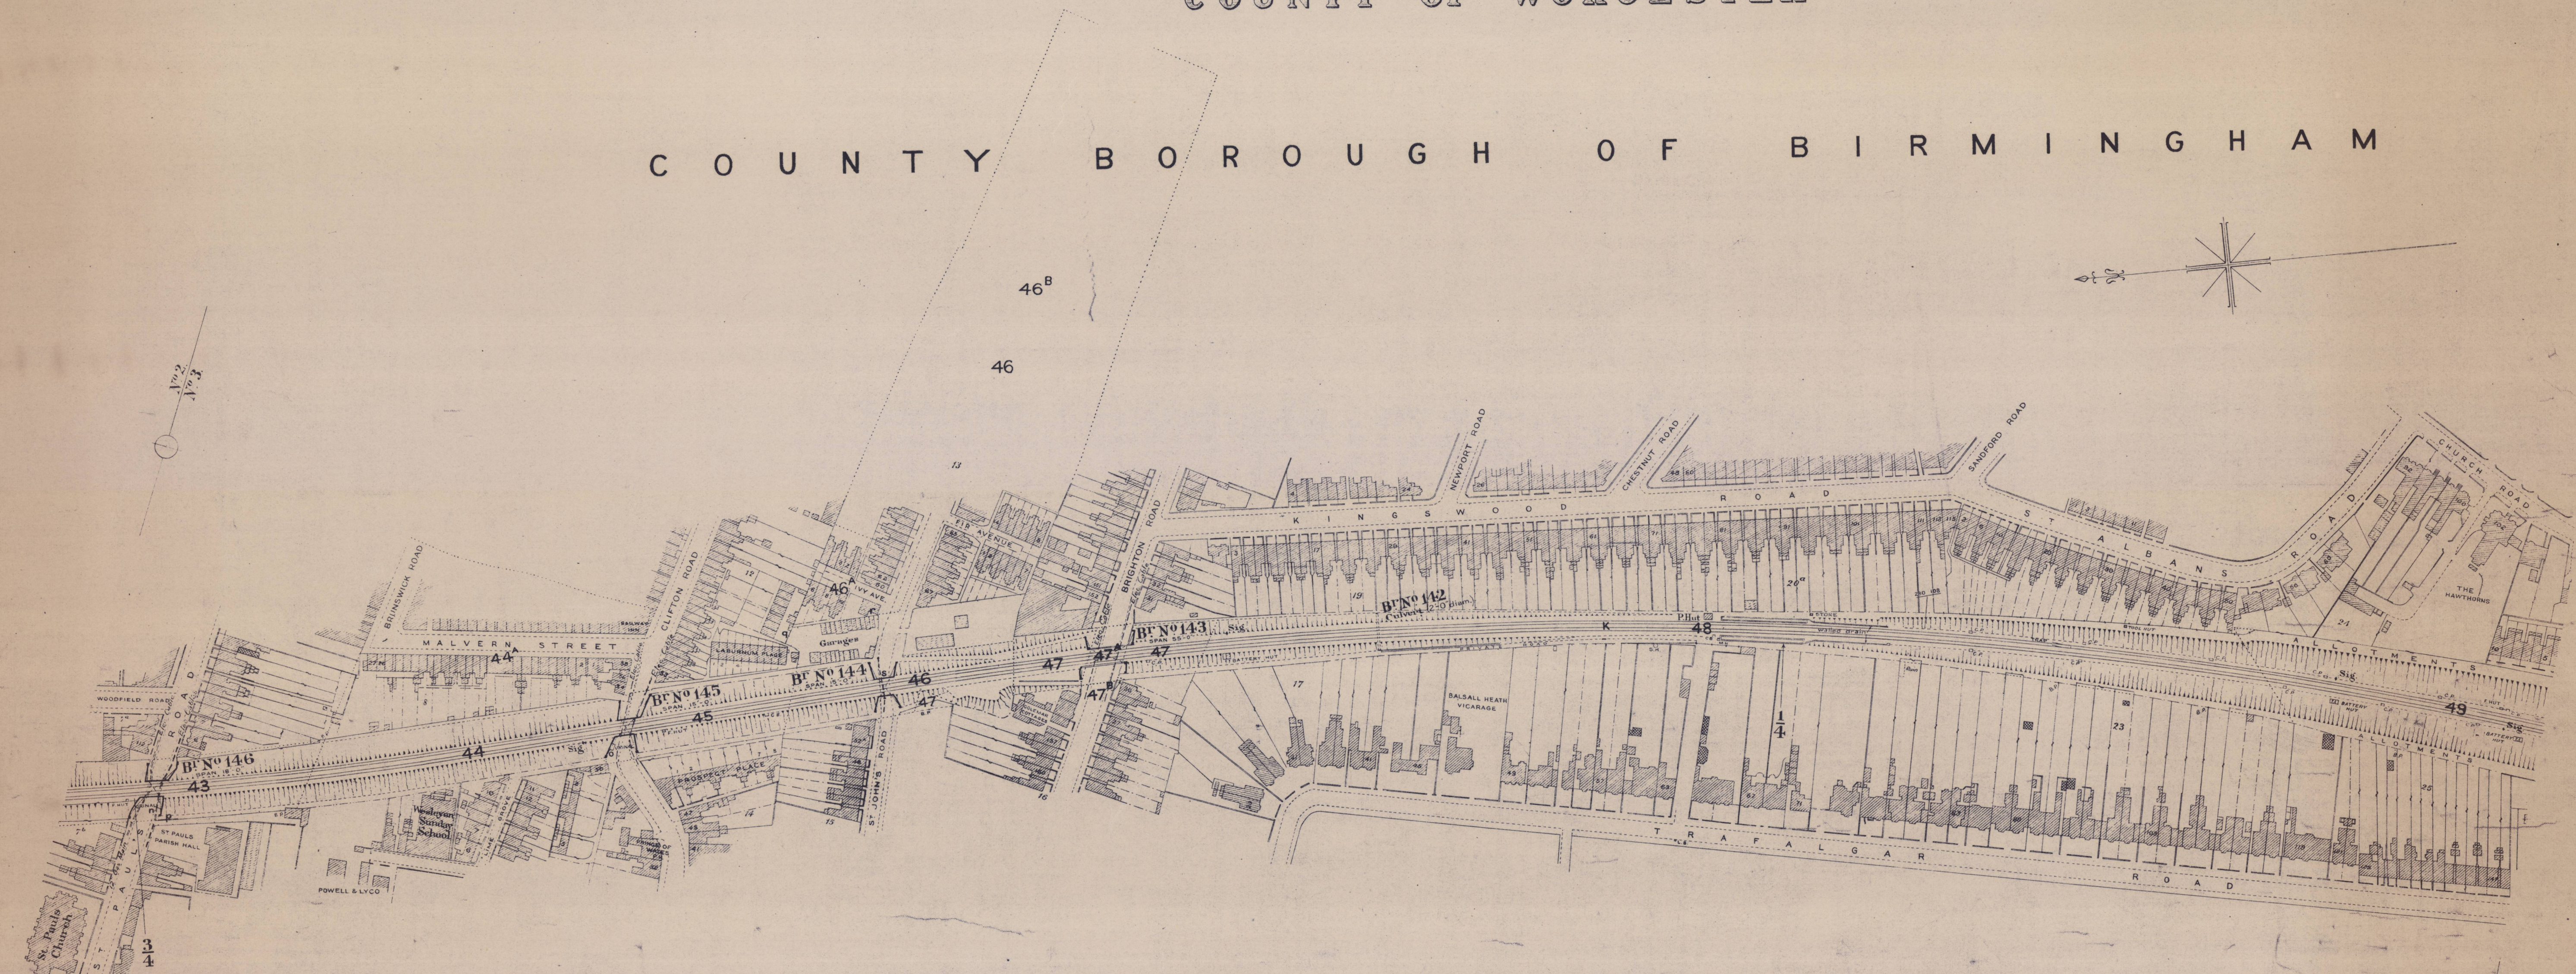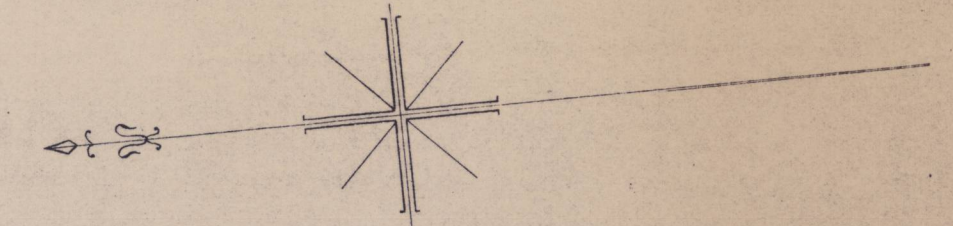


SCALE. 2 CHAINS TO AN INCH.

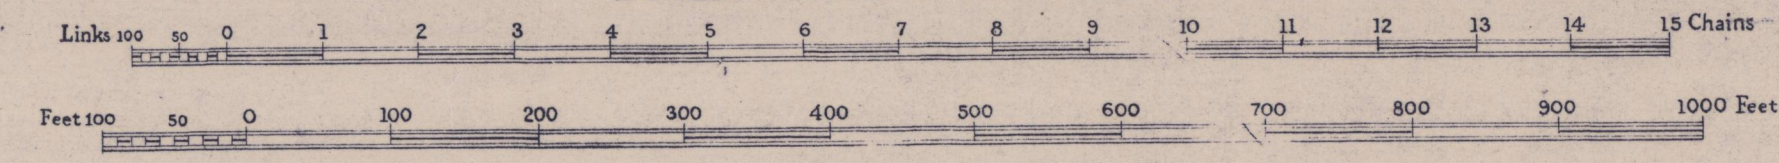

ESTATE & RATING DEPT.  
EUSTON STATION L.M.R.  
BIRMINGHAM-GLOUCESTER.  
Sheet No. 3 1948.

COUNTY OF WORCESTER


C O U N T Y B O R O U G H O F B I R M I N G H A M

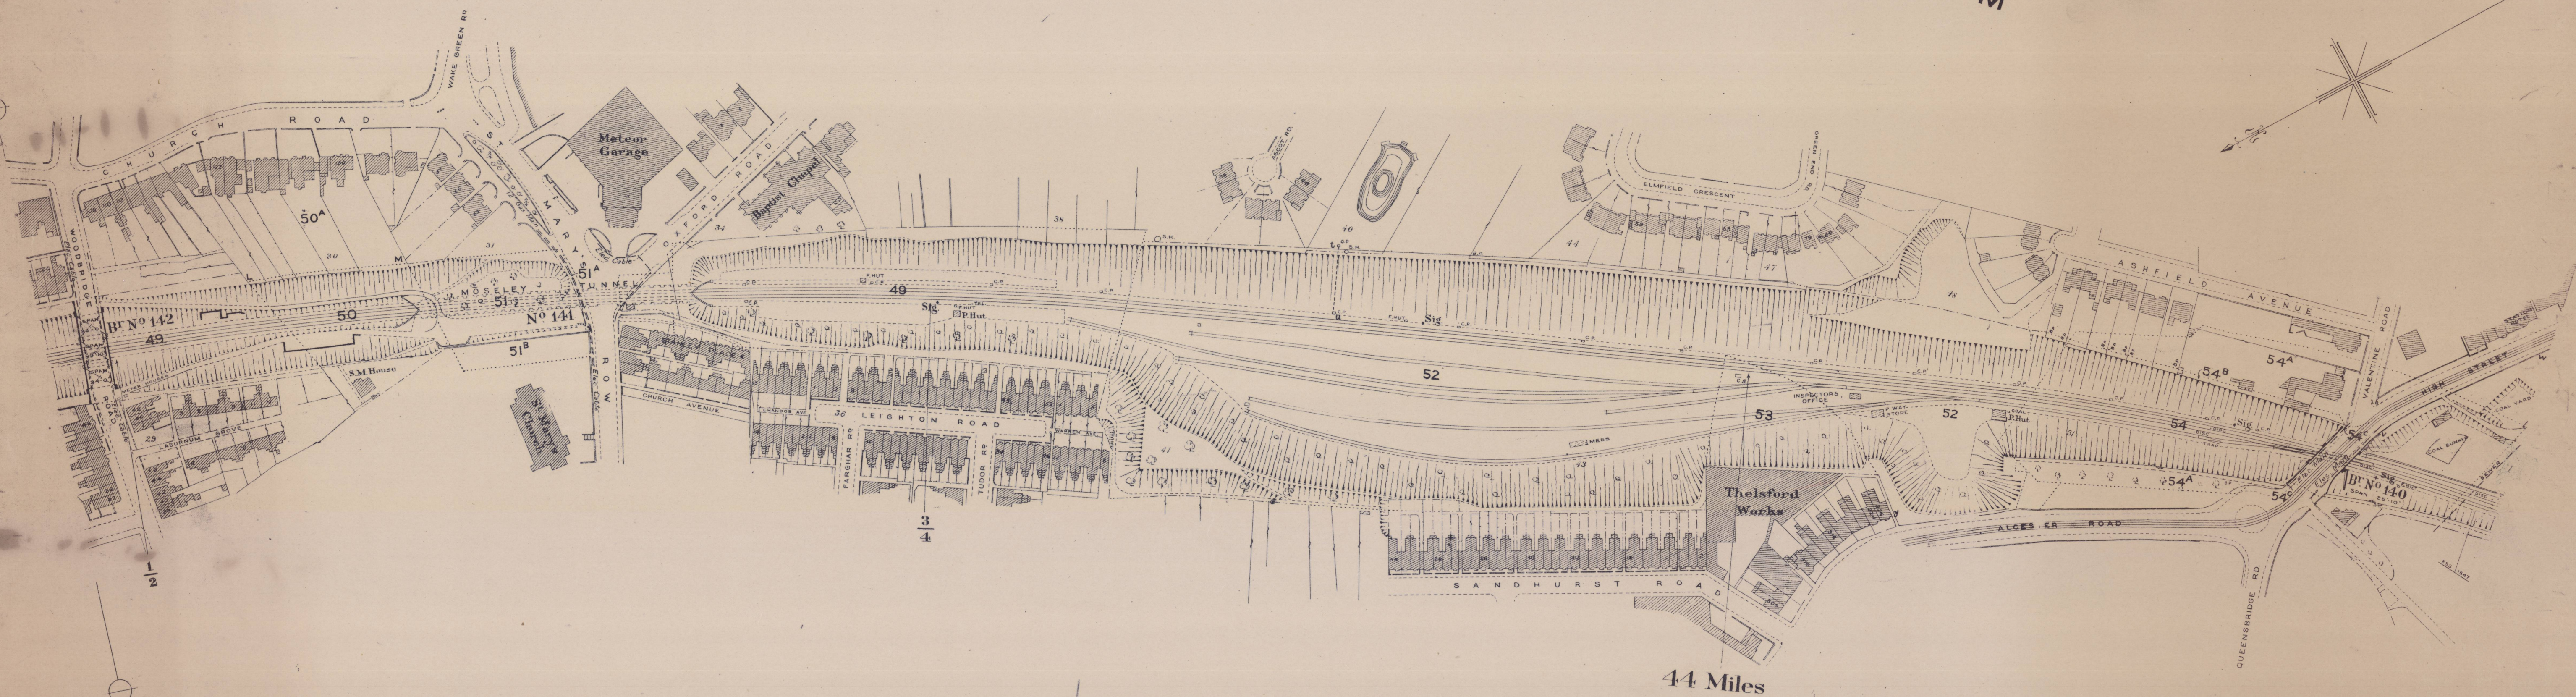


ESTATE & RATING DEPT.  
 LONDON STATION, L.M.R.  
 SHEET No. 4 1849

COUNTY OF WORCESTER

COUNTY BOROUGH OF BIRMINGHAM

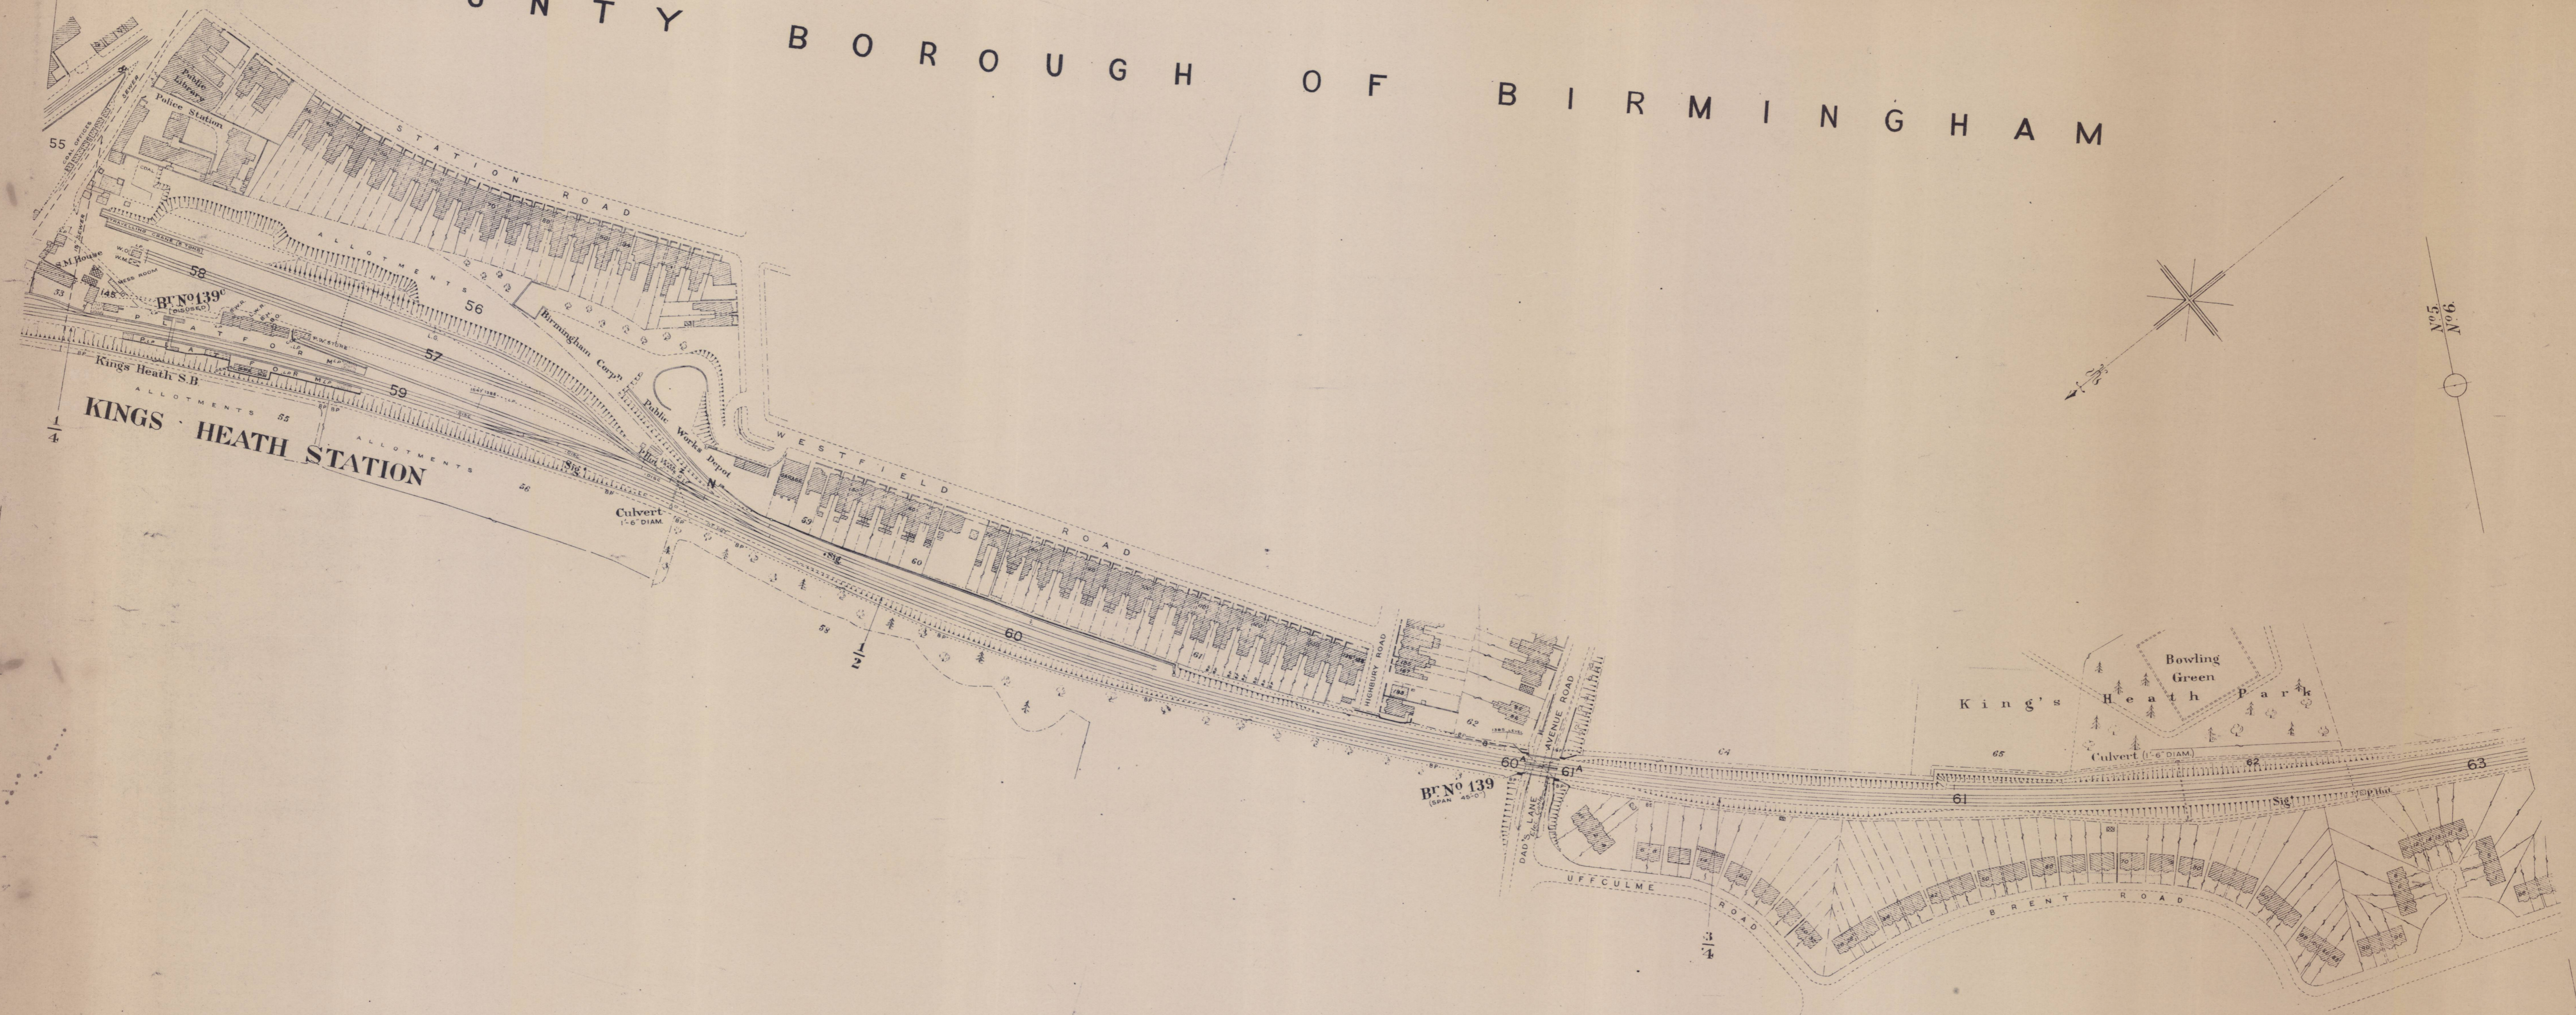



SCALE. 2 CHAINS TO AN INCH.

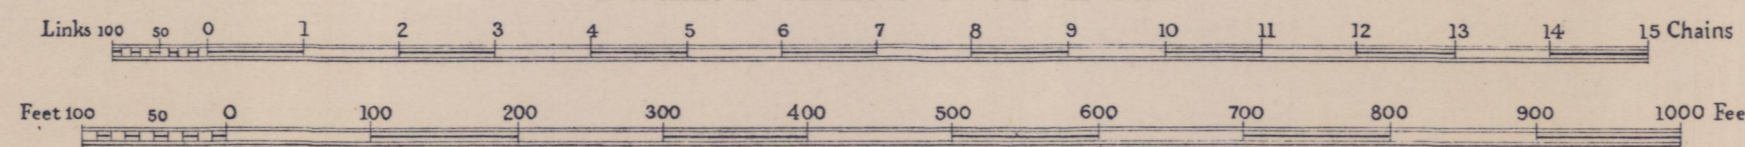

COUNTY OF WORCESTER

COUNTY BOROUGH OF BIRMINGHAM

6

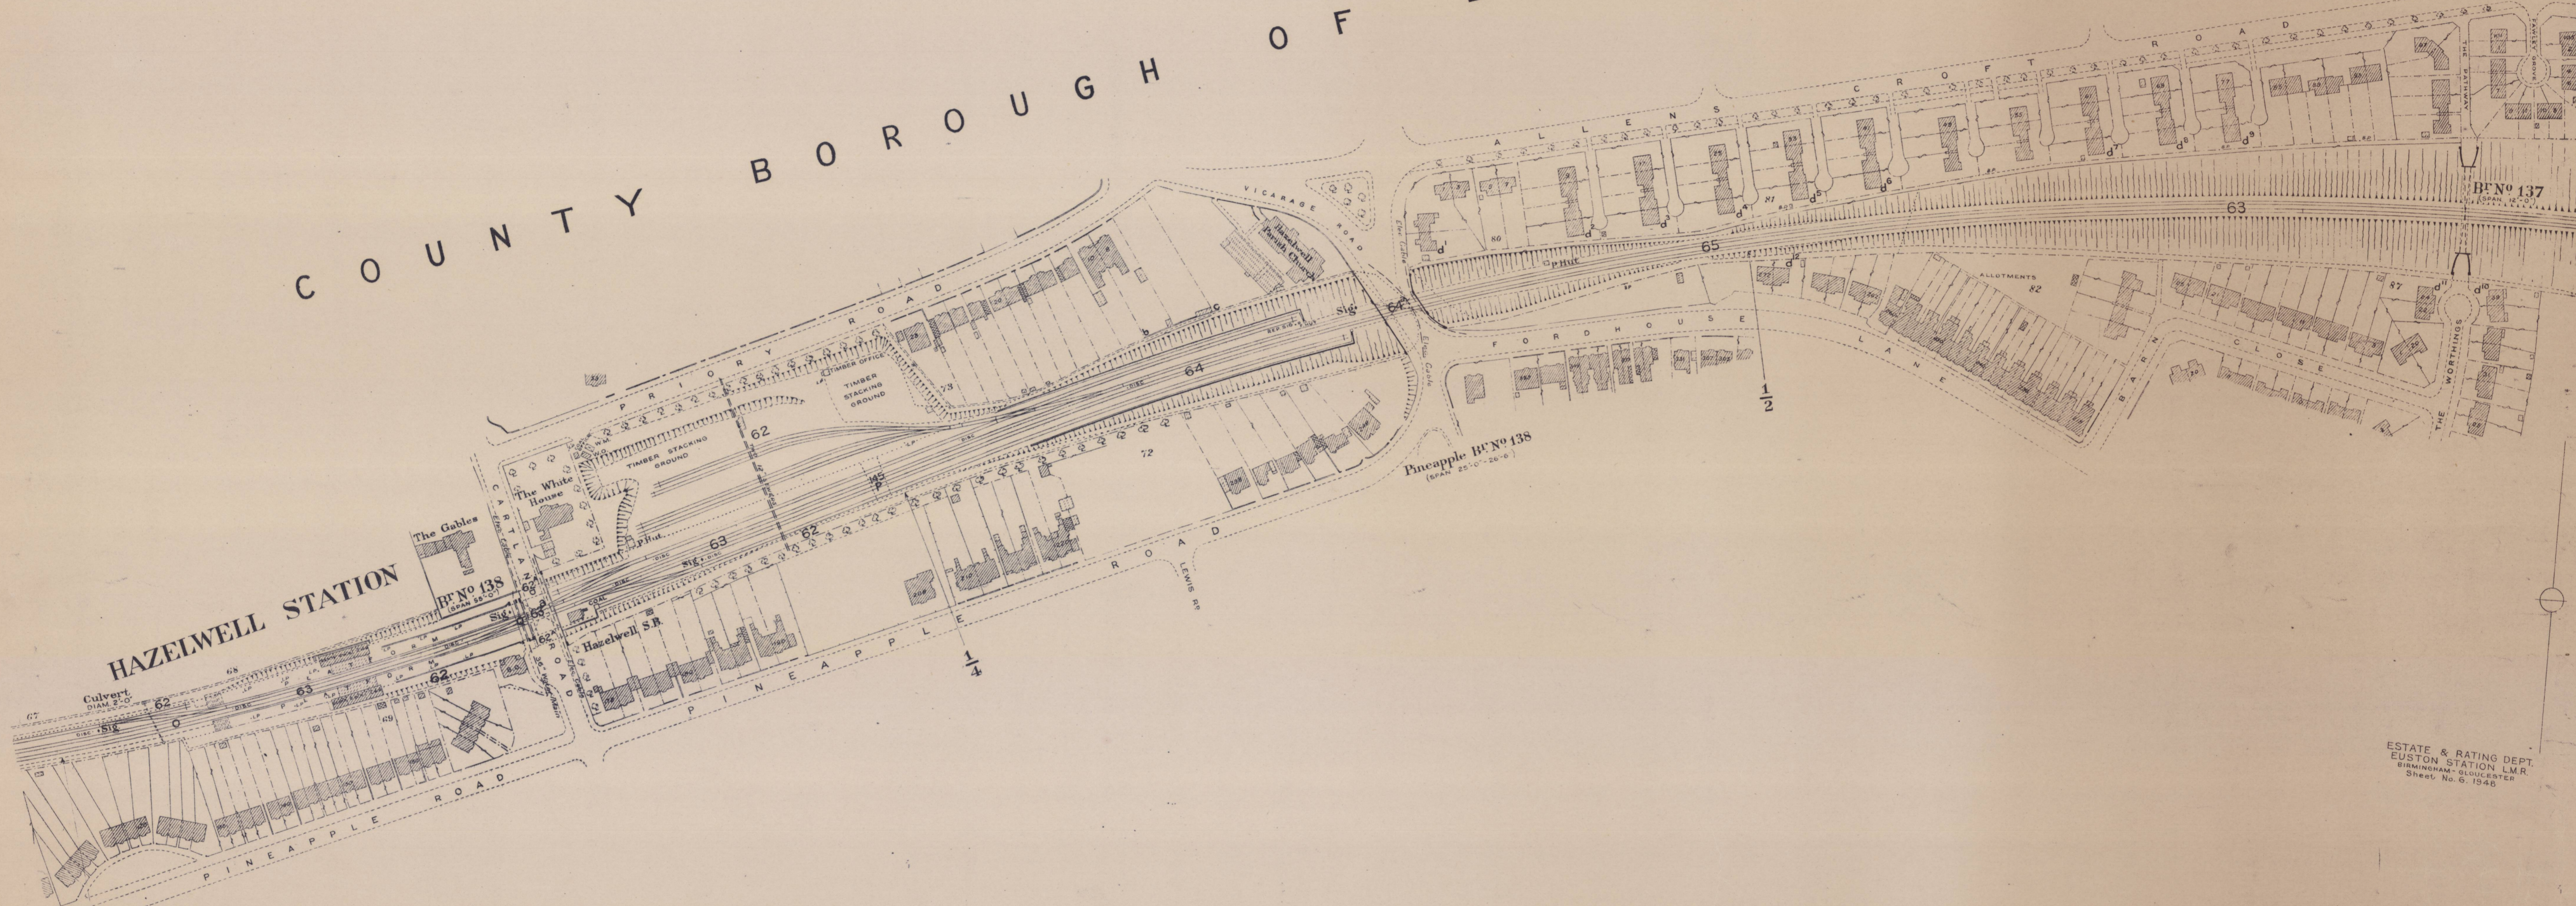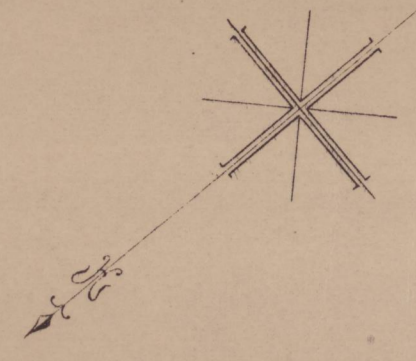

No 5  
No 6

HAZELWELL STATION

The Gables

The White House

BF No 138


Hazelwell S.R.

Pineapple BF No 138

ESTATE & RATING DEPT.  
EUSTON STATION L.M.R.  
BIRMINGHAM-WORCESTER  
Sheet No. 6. 1948


45 Miles

SCALE. 2 CHAINS TO AN INCH.

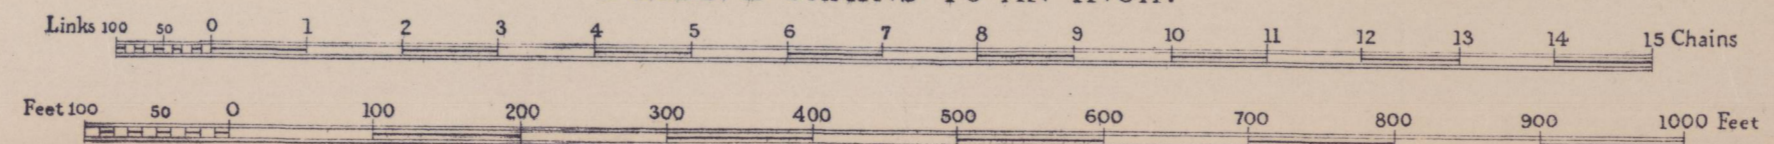

COUNTY OF WORCESTER

COUNTY BOROUGHS OF BIRMINGHAM

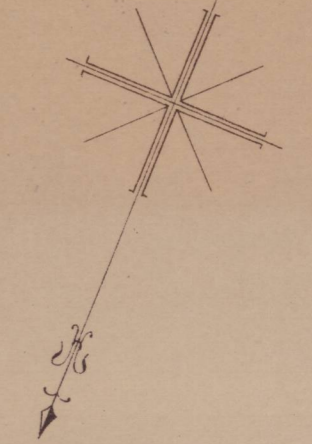

No. 7  
No. 8

46 Miles

LIFFORD STATION  
(DISUSED)

Builders Yard  
H.M. GRANT & CO. LTD.

Iron Foundry  
H.M. GRANT & CO. LTD.

Breedon Cross  
B.F. No. 2


To Bournville  
Bham. W. Sub. Line

To Bournville  
Bham. W. Sub. Line

From Bournville  
Bham. W. Sub. Line


ESTATE & RATING DEPT.  
EUSTON STATION L.M.R.  
BIRMINGHAM-GLOUCESTER  
Sheet No. 7 1945

SCALE. 2 CHAINS TO AN INCH.

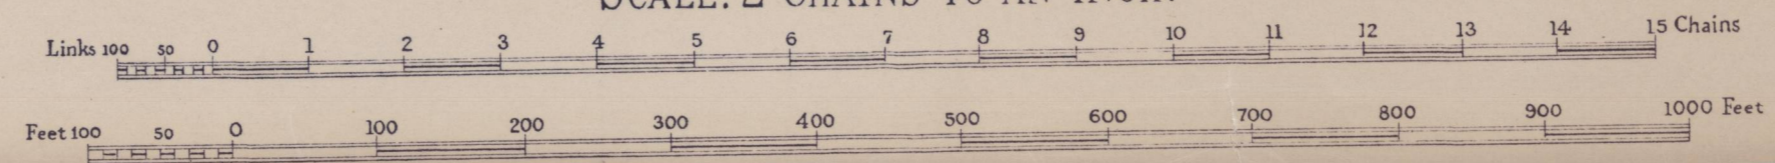




COUNTY BOROUGH OF BIRMINGHAM

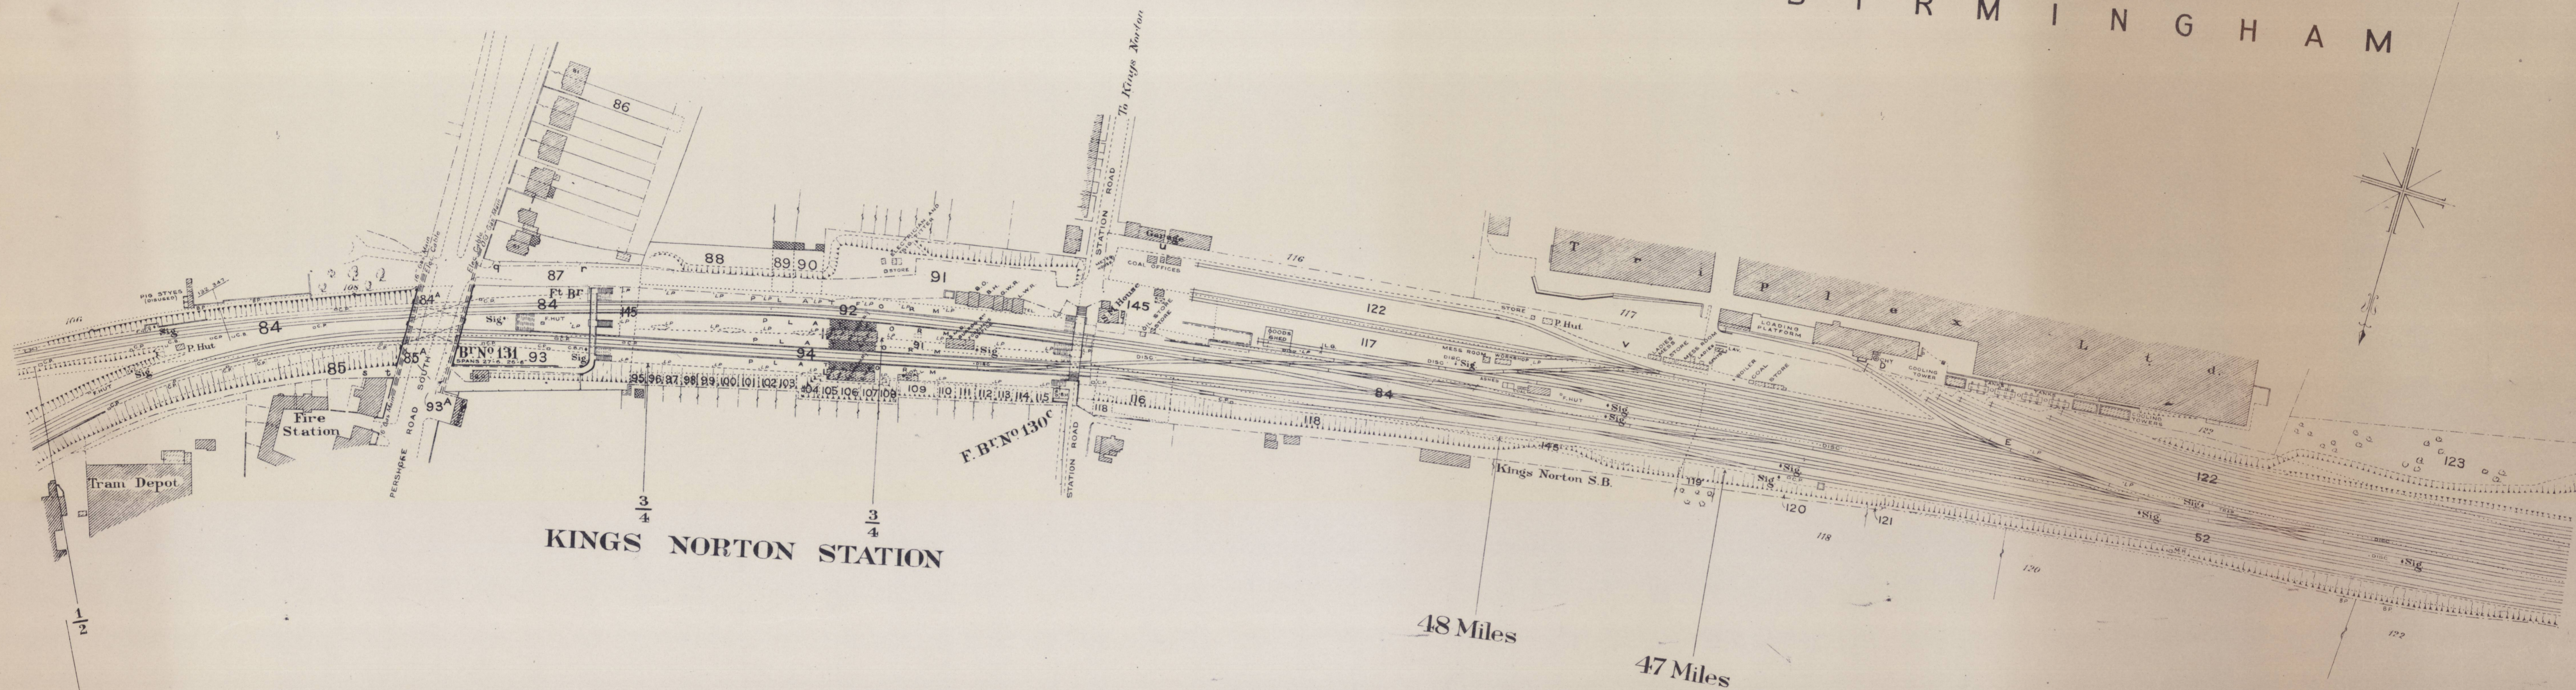


SCALE. 2 CHAINS TO AN INCH.

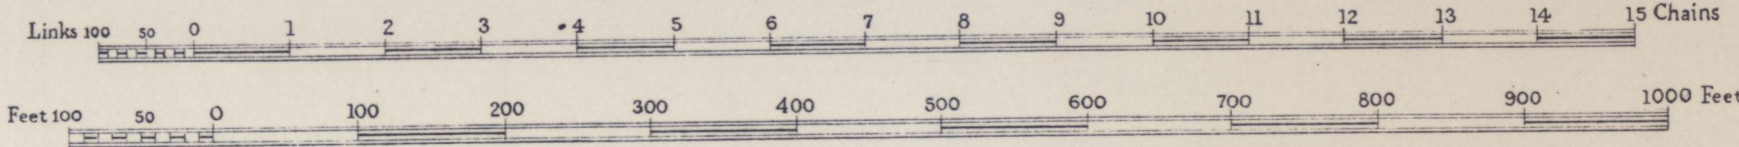

COUNTY OF WORCESTER

COUNTY BOROUGH OF BIRMINGHAM

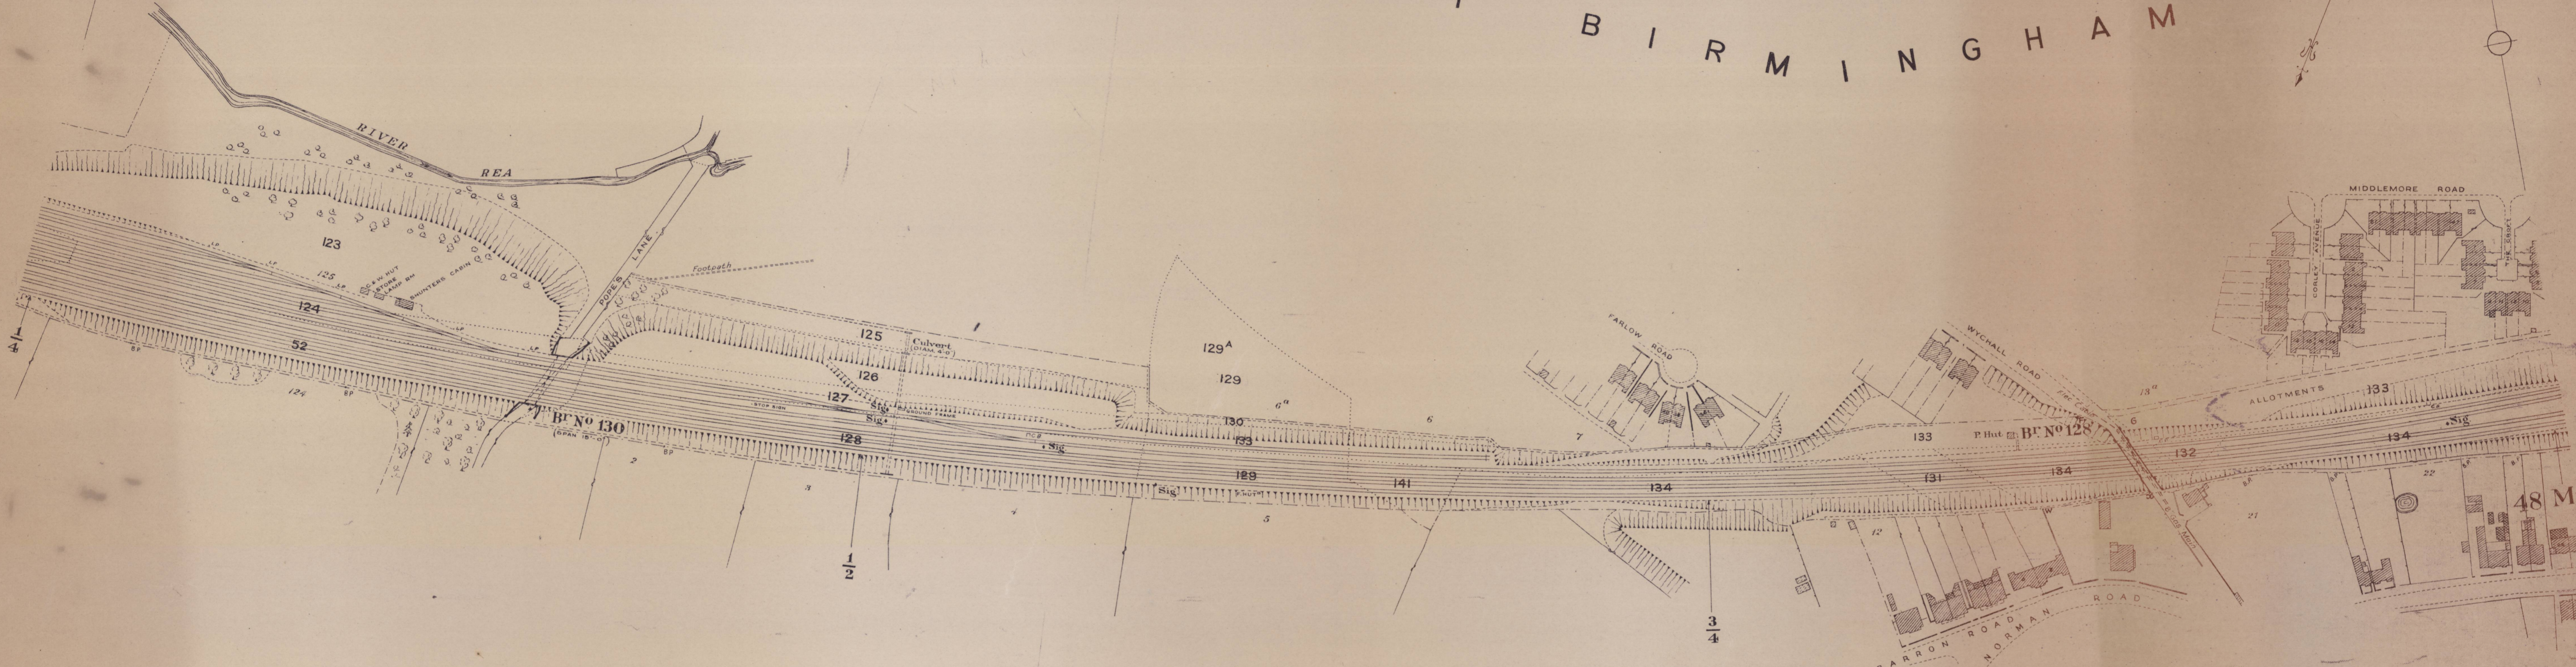

ESTATE RATING DEPT.  
 EUSTON STATION L.M.R.  
 BIRMINGHAM - WORCESTER  
 Sheet No. 3, 1948.

SCALE. 2 CHAINS TO AN INCH.

