

MIDLAND RAILWAY.

WHITACRE & NUNEATON

AND


STOCKINGFORD BRANCHES

LAND PLAN.

Surveyed by
P. L. McCallum,
 Estate Agent,
 DERBY.
 1903 & 1904.

Reference.

SIGNALS, &c. The Signals are shown as they appear to view

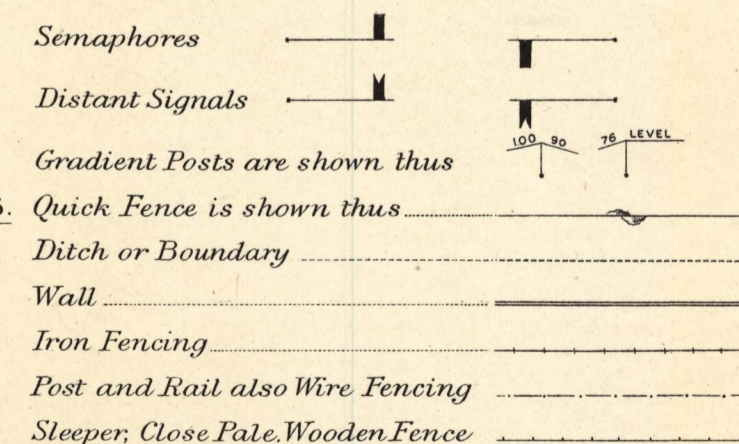

Titles of Acts.

The Midland Railway (New Lines) -	-	-	-	-	Act, 1861—24 & 25 Vict.	Royal Assent 7th June, 1861.
Do. (Additional Powers) Stockingford Branch -	-	-	-	-	Act, 1873—36 & 37 Vict.	Do. 28th July, 1873.
Ansley Colliery Branch -	-	-	-	-	No Powers.	


COLOURING. The Company's FREEHOLD Property is shown by RED Colour	<input type="checkbox"/>
Do. LEASEHOLD do. RED EDGE ONLY	<input type="checkbox"/>
Property owned JOINTLY with other Companies GREEN Colour	<input type="checkbox"/>
Do. over or through which the Company has an EASEMENT is shown by RED dotted lines.	<input type="checkbox"/>
Do. over or through which the Company has granted an EASEMENT is shown by PURPLE dotted lines.	<input type="checkbox"/>
Do. granted on LEASE by the Company by RED Full lines.	<input type="checkbox"/>
Do. SOLD or otherwise disposed of by the Company is shown by PURPLE colour.	<input type="checkbox"/>
MINERALS specially purchased by the Company shown by BLUE Full lines.	<input type="checkbox"/>
Do. SOLD or otherwise disposed of by the Company shown by PURPLE Full lines.	<input type="checkbox"/>

NOTE.— Vendors' Names are written in block as VENDOR.
 The figures within the circle after the names of the Vendors refer to the numbers on the deeds relating to the purchases. (214)
 The slanting figures as 20 refer to Parliamentary numbers (Original Act) Do. within a triangle as 20 are the Parliamentary numbers referring to subsequent Acts.


1971-384/233.1

C O U N T Y O F W A R W I C K


P A R I S H O F N E T H E R W H I T A C R E

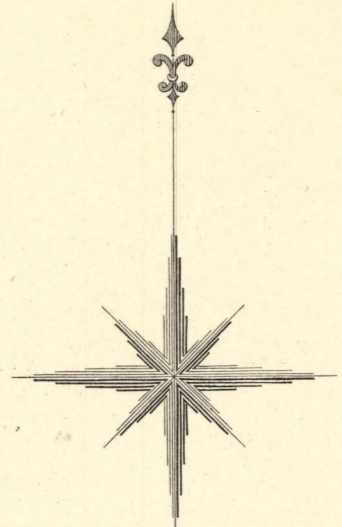

1971-384/233.2

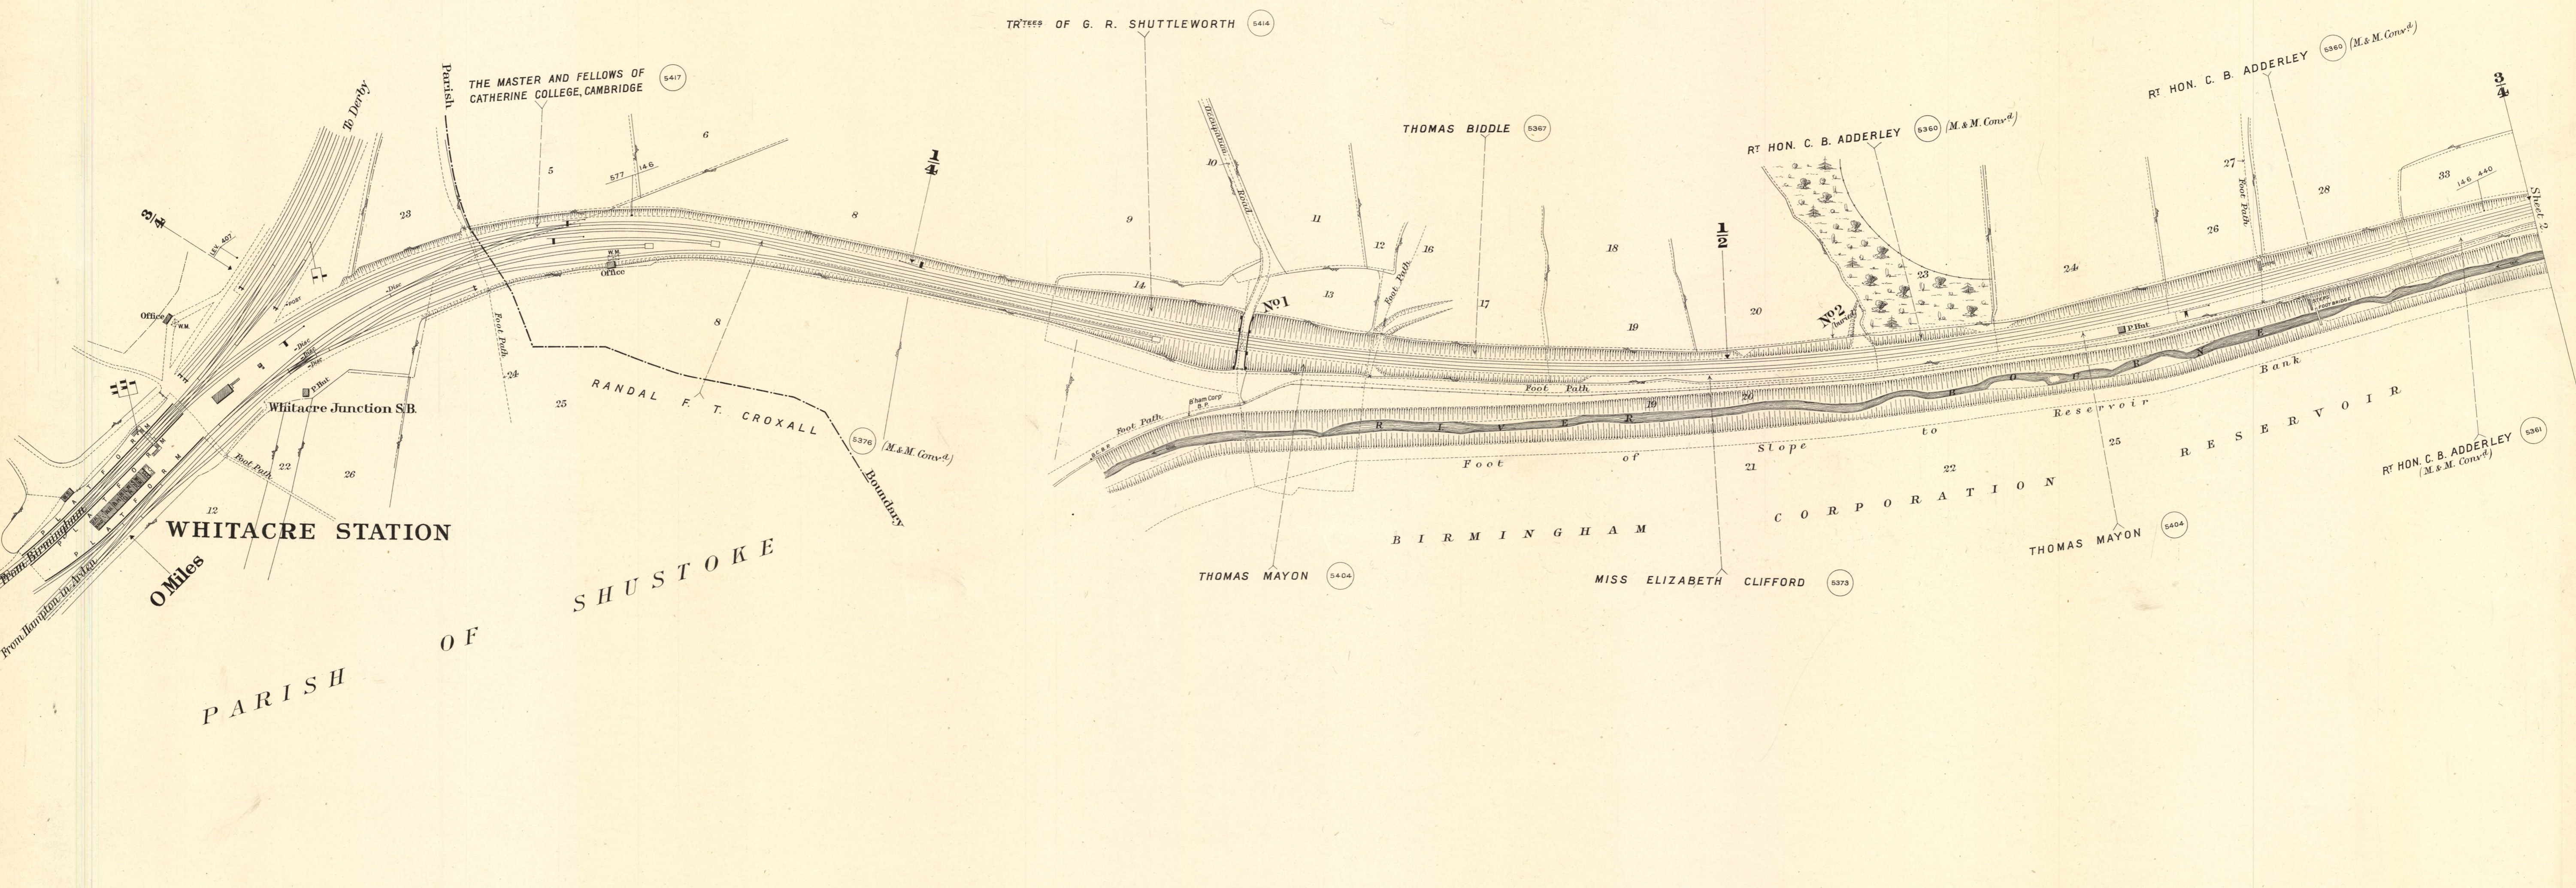

Scale, 2 Chains to an Inch.

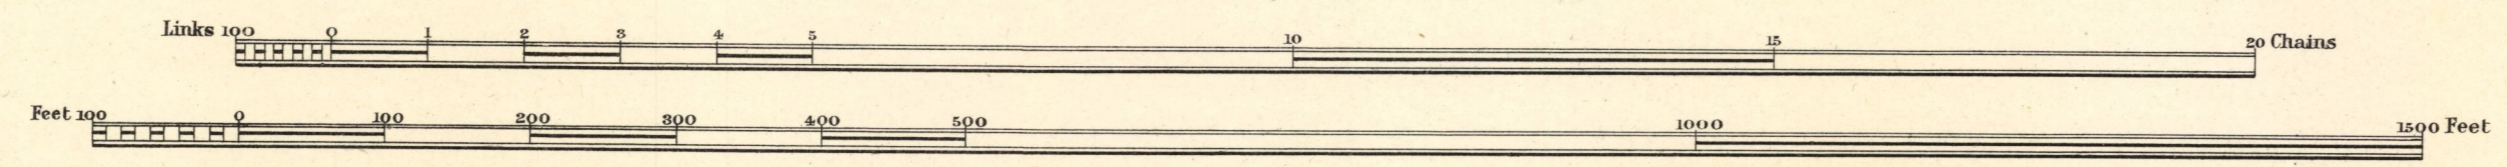

Estate Agents Office,
Midland Railway,
Derby.

WHITACRE STATION

0 Miles

P A R I S H

O F

S H U S T O K E

THE MASTER AND FELLOWS OF
CATHERINE COLLEGE, CAMBRIDGE

TREES OF G. R. SHUTTLEWORTH

THOMAS BIDDLE

RT HON. C. B. ADDERLEY

RT HON. C. B. ADDERLEY

RANDAL F. T. CROXALL

THOMAS MAYON

MISS ELIZABETH CLIFFORD

THOMAS MAYON

RT HON. C. B. ADDERLEY



B I R M I N G H A M

C O R P O R A T I O N


R E S E R V O I R

C O U N T Y O F W A R W I C K

P A R I S H O F N E T H E R W H I T A C R E

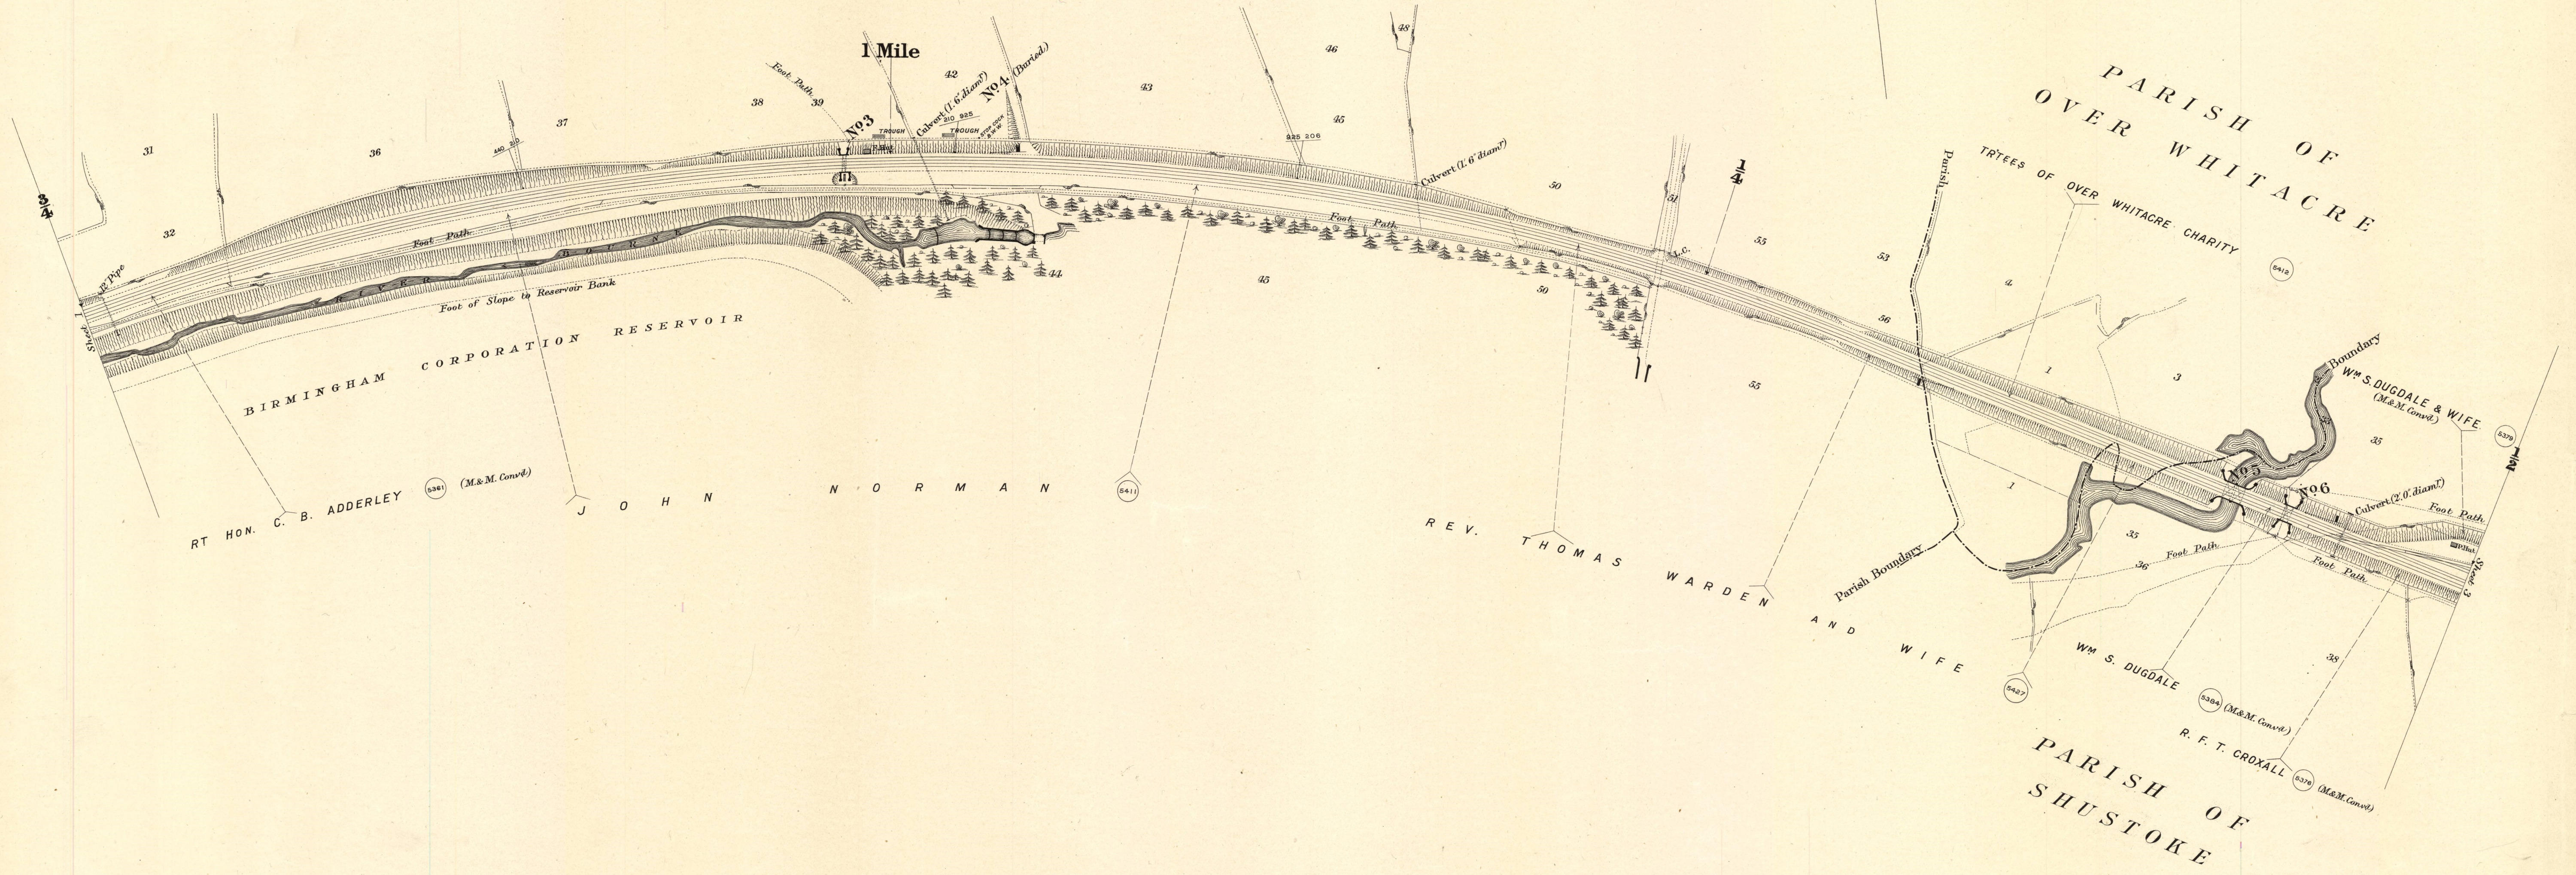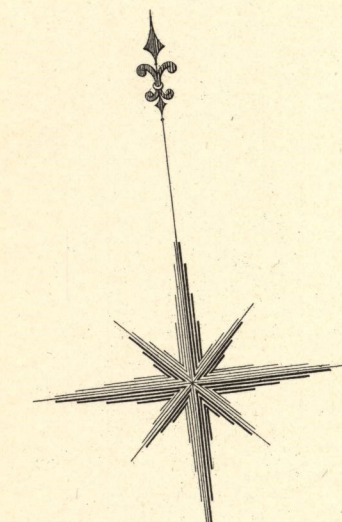

Scale, 2 Chains to an Inch.

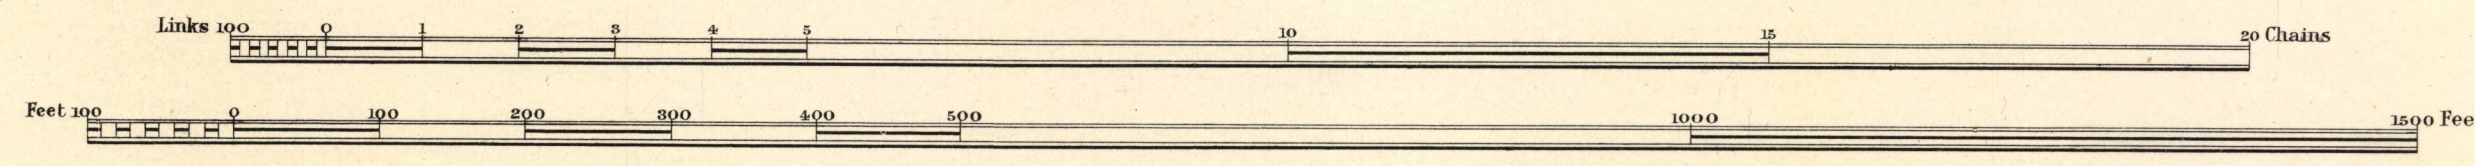



Estate Agents Office,
Midland Railway,
Derby.

1971-384/2333


C O U N T Y O F W A R W I C K

PARISH OF OVER WHITACRE

PARISH OF SHUSTOKE

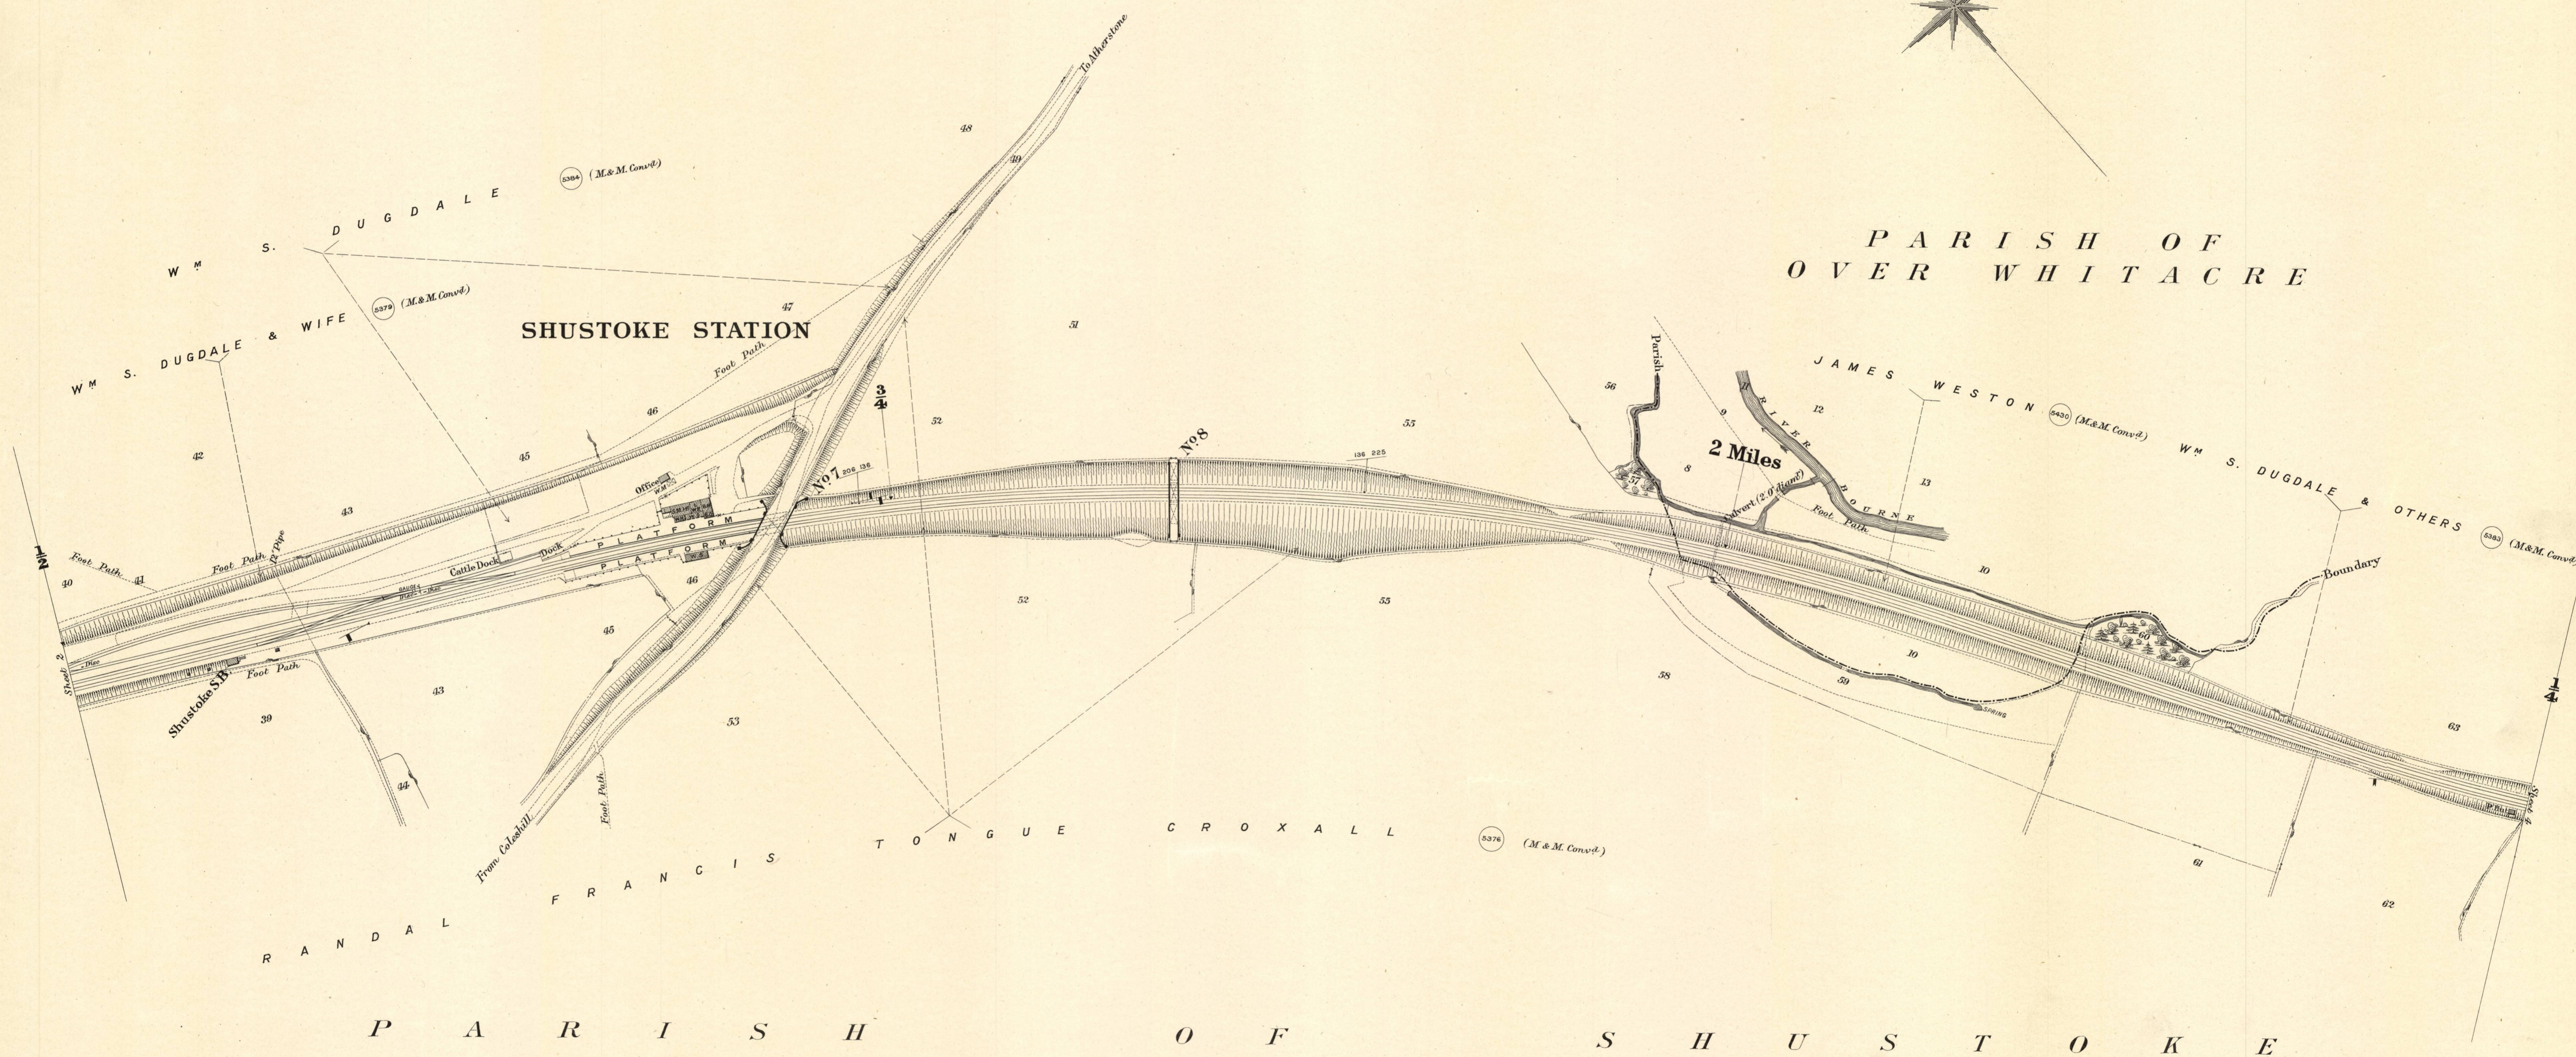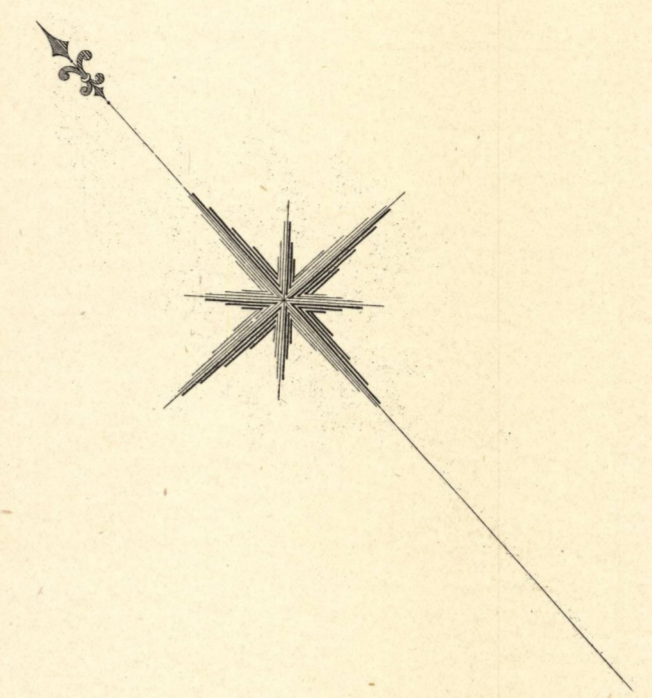

Scale, 2 Chains to an Inch.

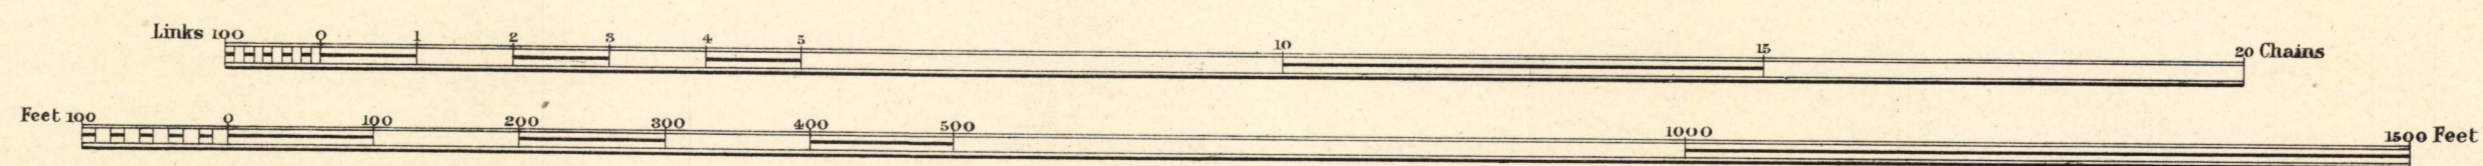

Estate Agent's Office,
Midland Railway,
Derby.

1971384/233.4

C O U N T Y O F W A R W I C K

PARISH

OF

SHUSTOKE


PARISH OF
FILLONGLEY

PARISH OF ARLEY



3 Miles



Scale, 2 Chains to an Inch.

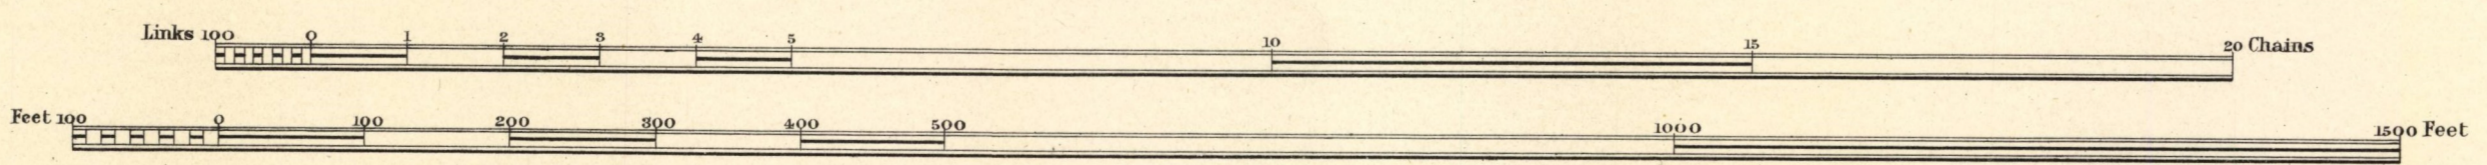

Estate Agent's Office,
Midland Railway,
Derby.

C O U N T Y O F W A R W I C K


P A R I S H O F A R L E Y

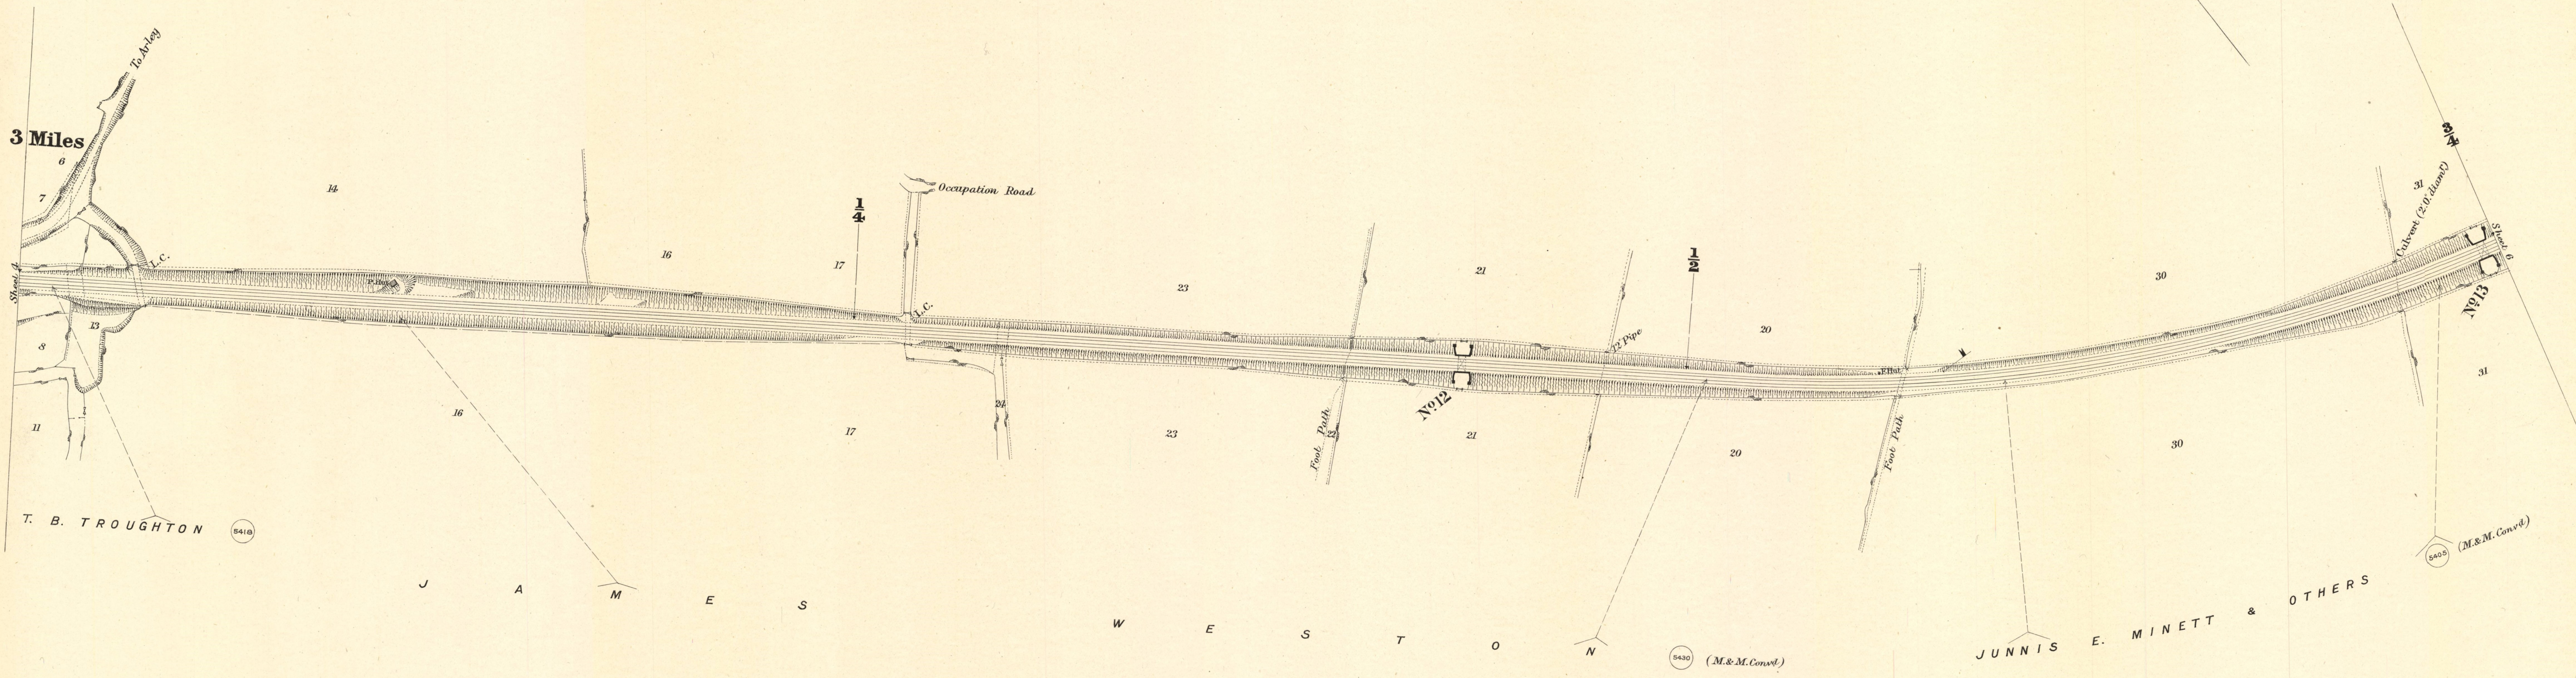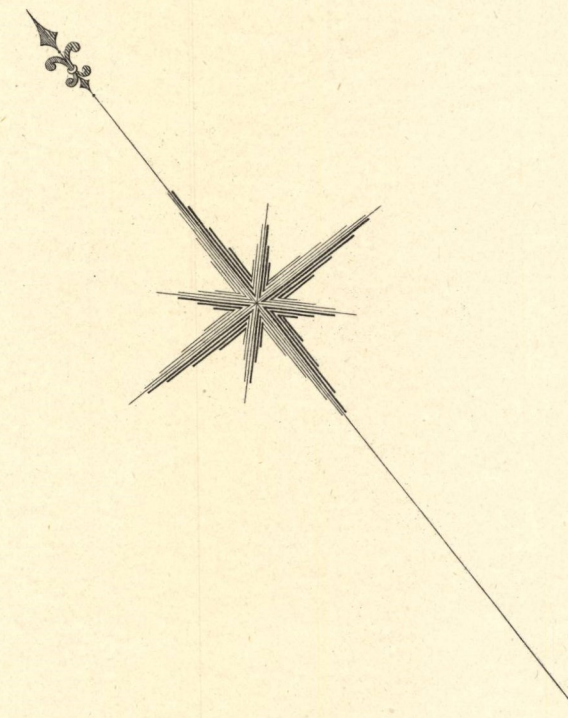

T. B. TROUGHTON (5418)

J A M E S W E S T O N (5430) (M.&M. Convd.) JUNNIS E. MINETT & OTHERS (5405) (M.&M. Convd.)

Scale, 2 Chains to an Inch.


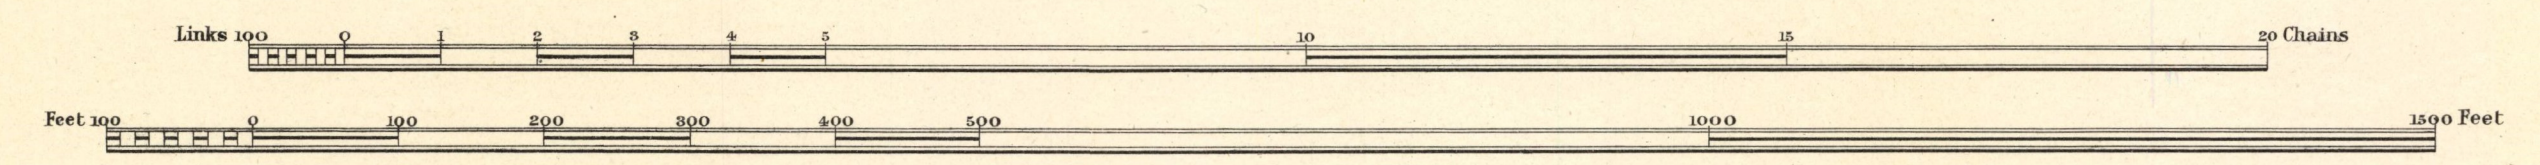


Estate Agents Office, Midland Railway, Derby.


1971-384/233.6

C O U N T Y O F W A R W I C K

P A R I S H O F A R L E Y

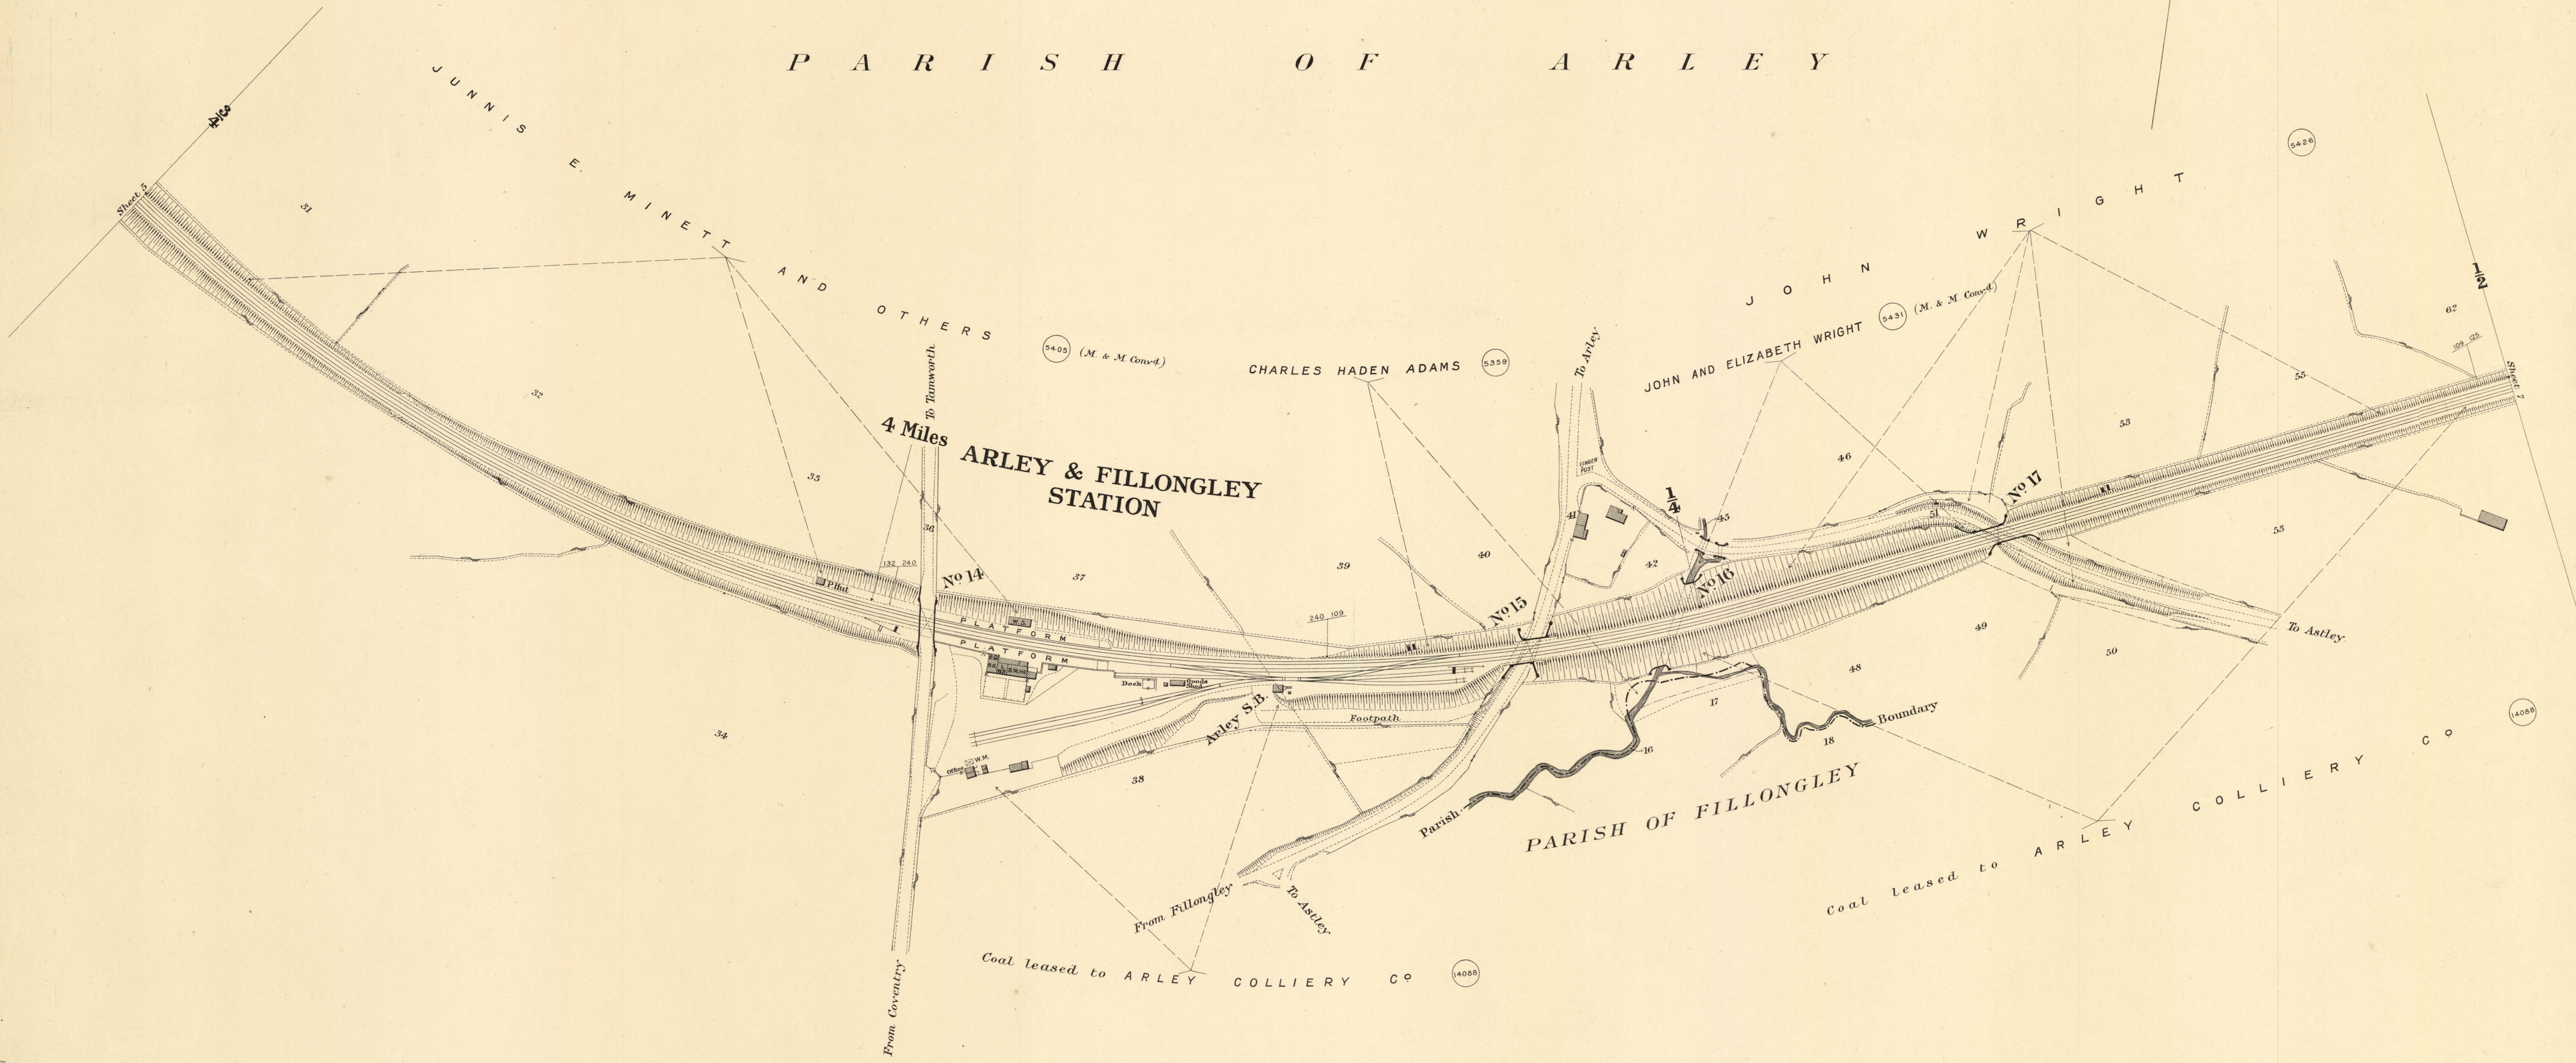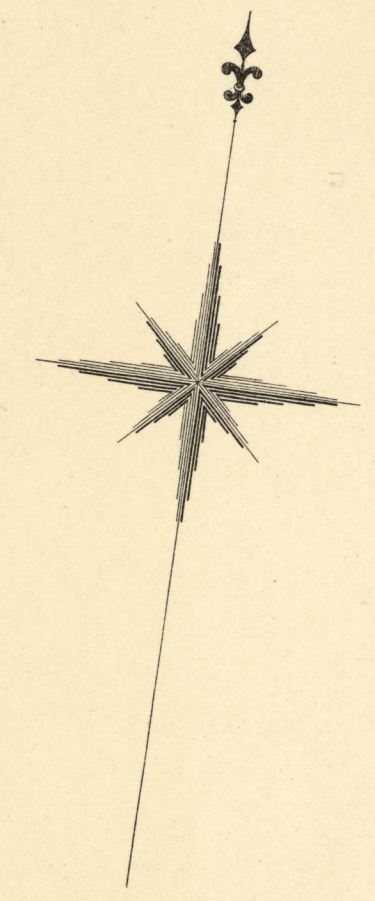

Scale, 2 Chains to an Inch.

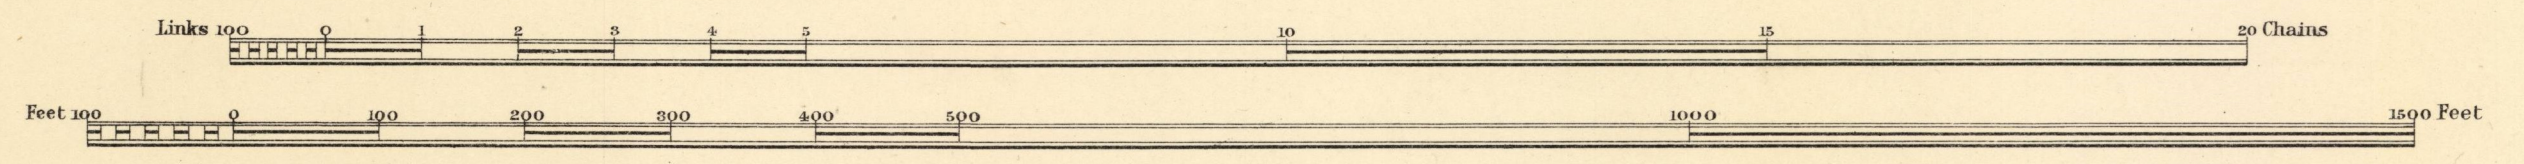


Estate Agents Office,
Midland Railway,
Derby.


1971-384/233.7

C O U N T Y O F W A R W I C K


P A R I S H O F A R L E Y

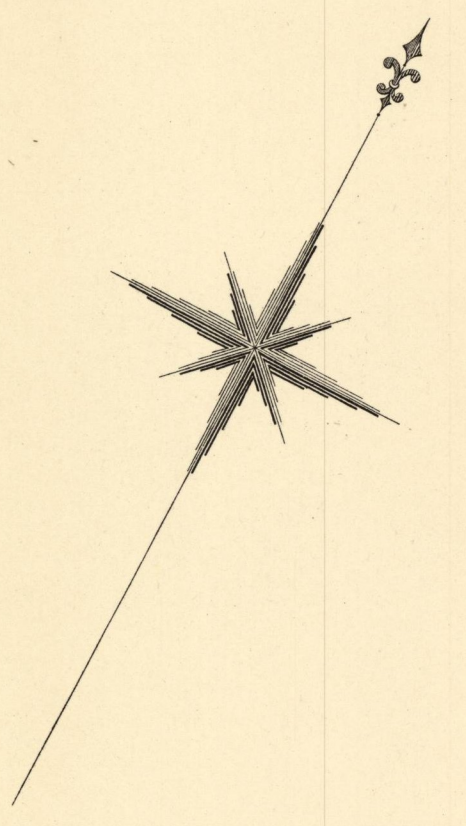

1971-384/233.8

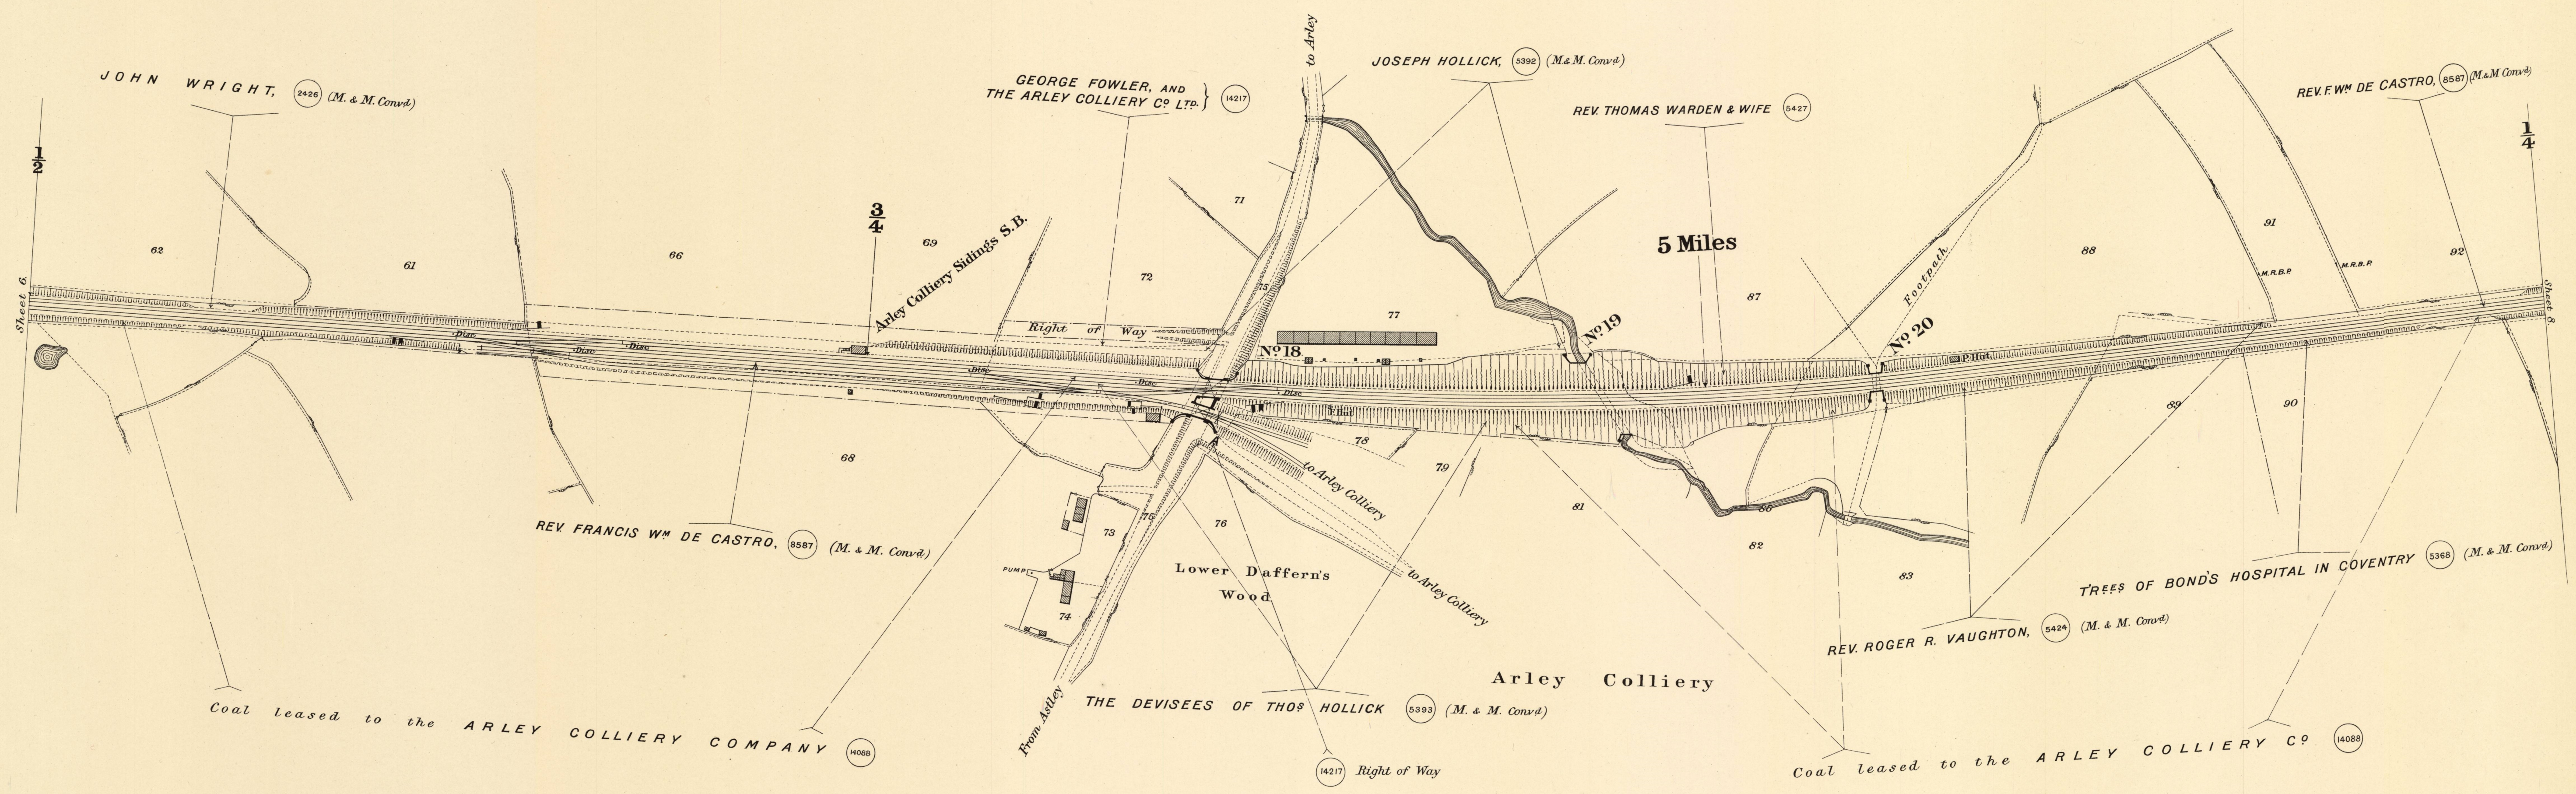

Scale, 2 Chains to an Inch.


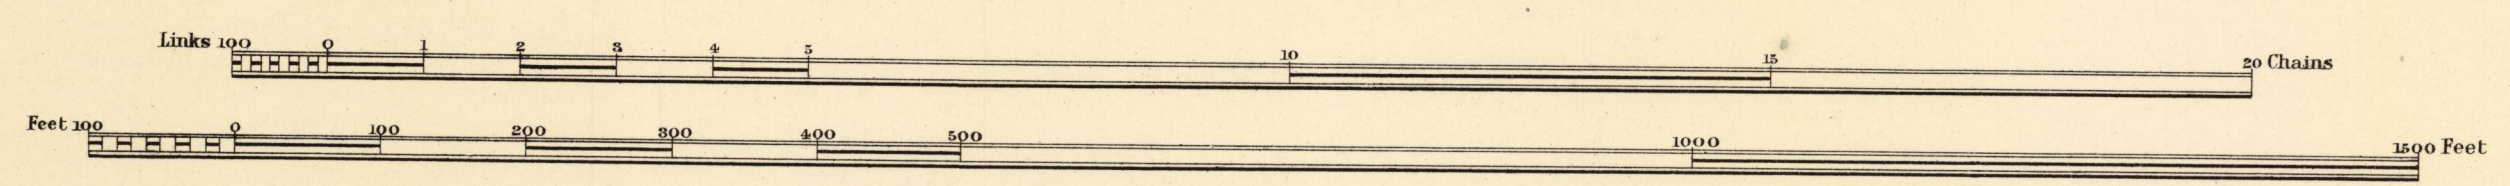


Estate Agents Office,
Midland Railway,
Derby.


C O U N T Y O F W A R W I C K

P A R I S H O F A R L E Y

P A R I S H O F A N S L E Y

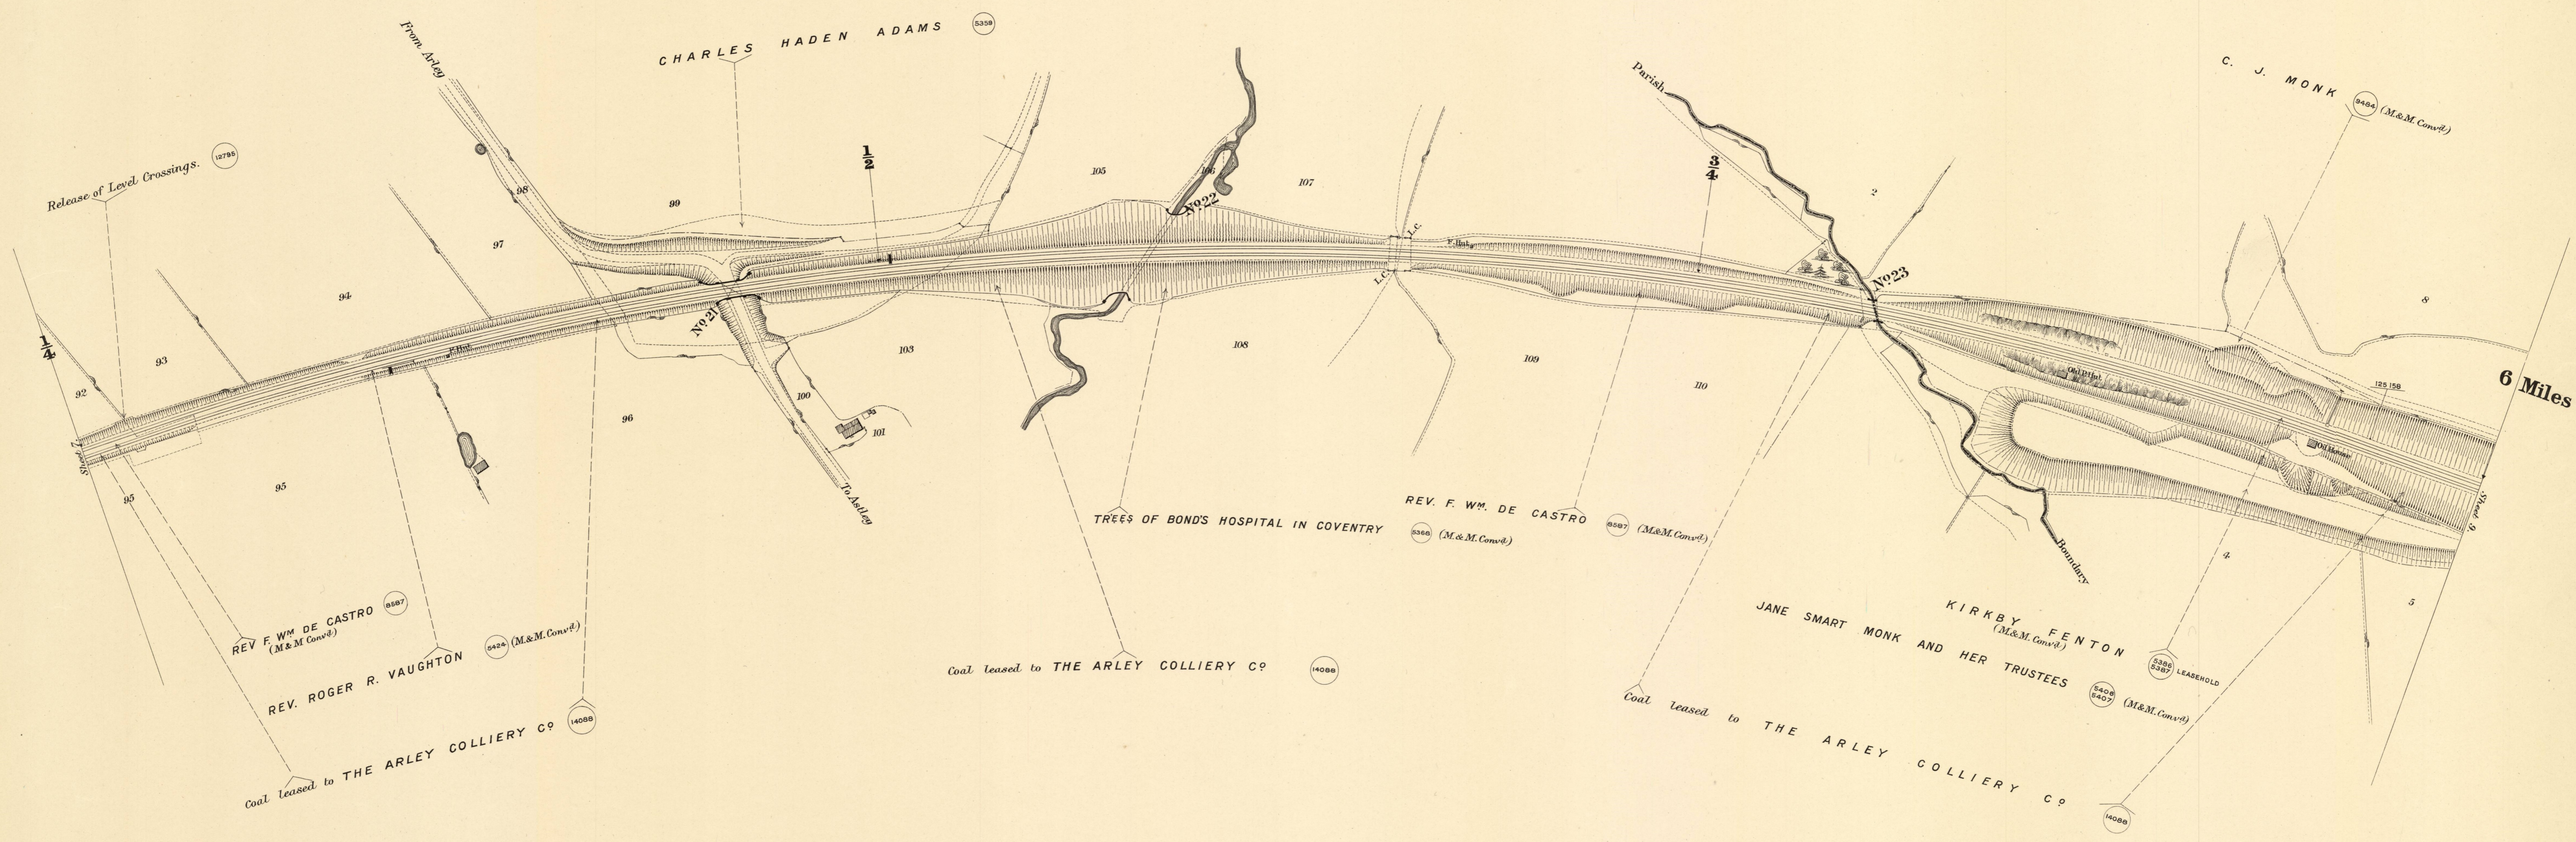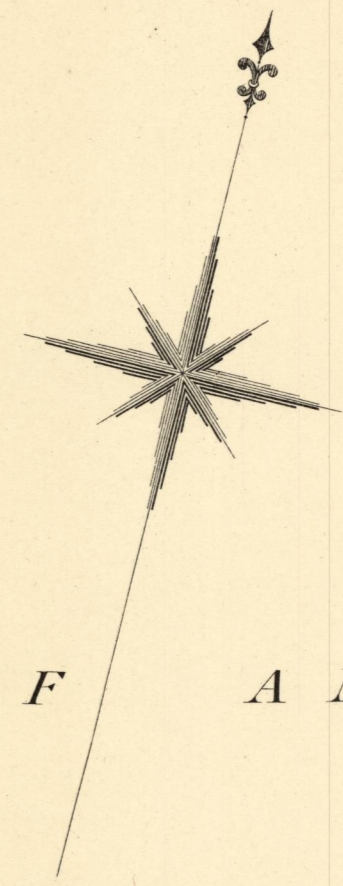


Scale, 2 Chains to an Inch.

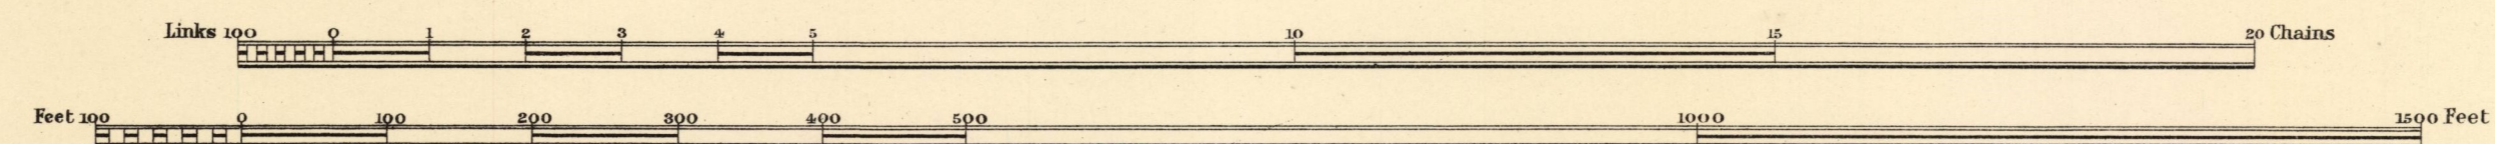


Estate Agent's Office,
Midland Railway,
Derby.

1971-384/233.9

P A R I S H O F A N S L E Y

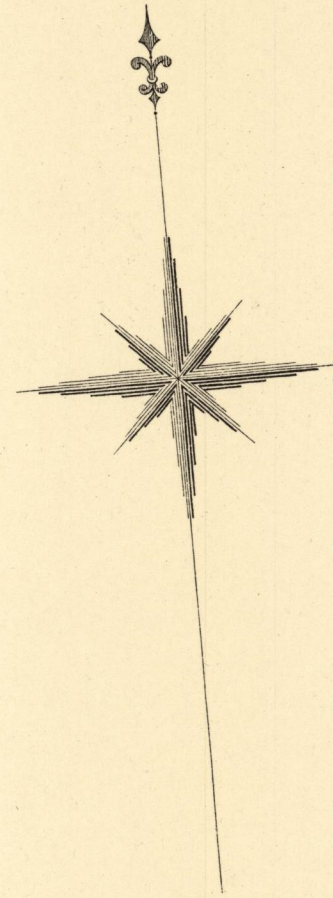

1971-384/233.10

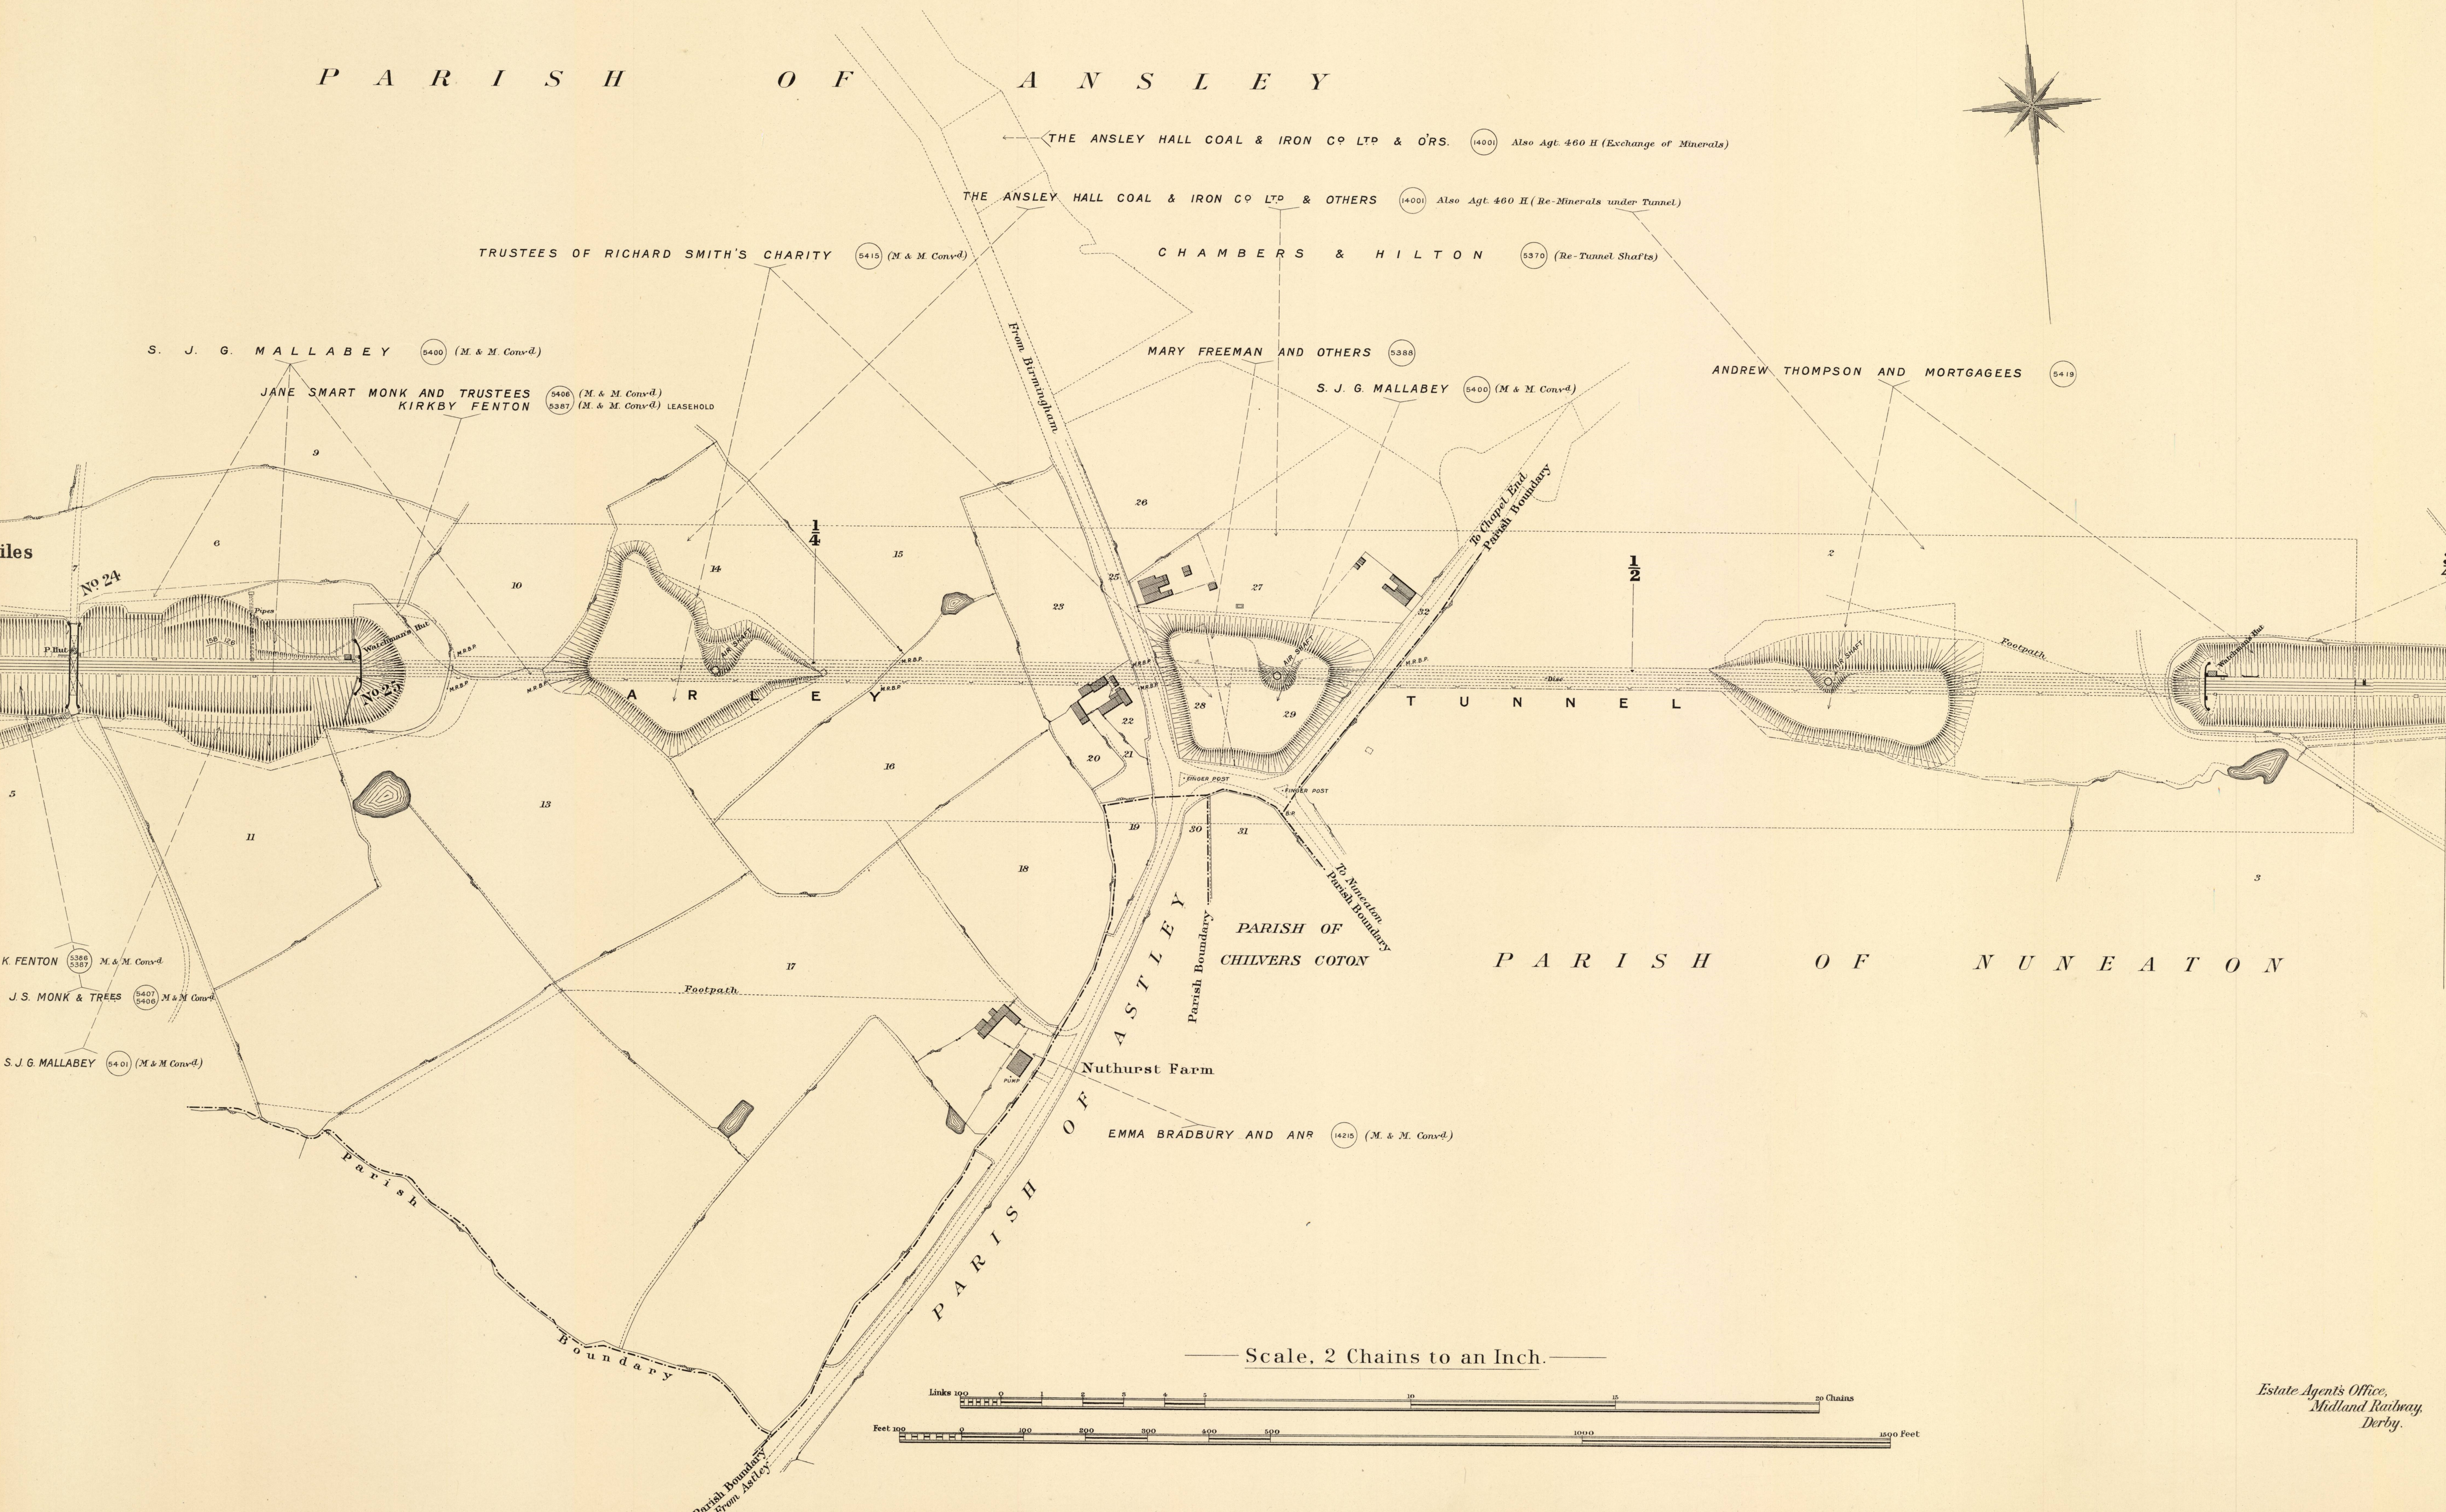


Miles

No 24

34




Scale, 2 Chains to an Inch.

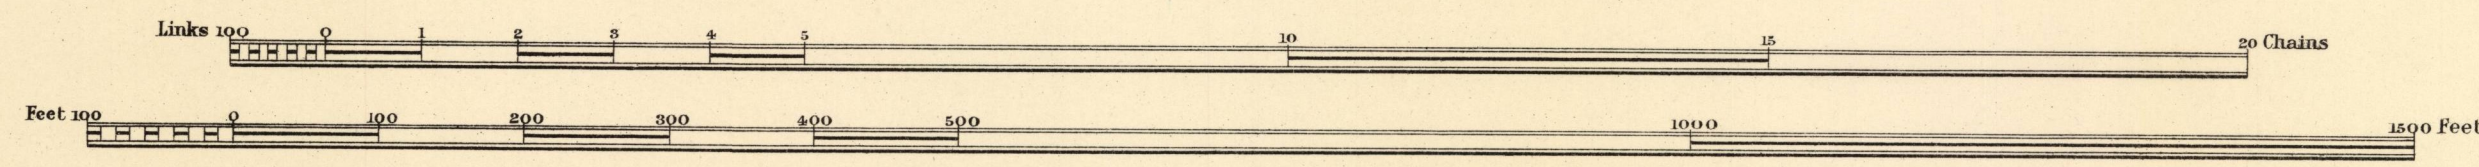

Estate Agent's Office,
Midland Railway,
Derby.

C O U N T Y O F W A R W I C K

P A R I S H O F N U N E A T O N

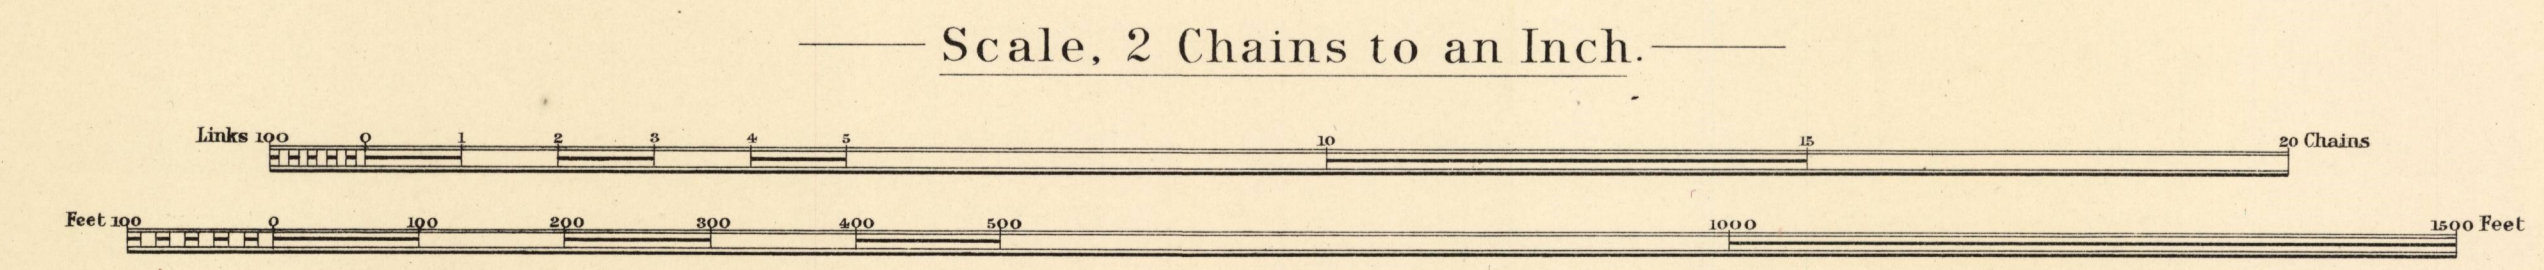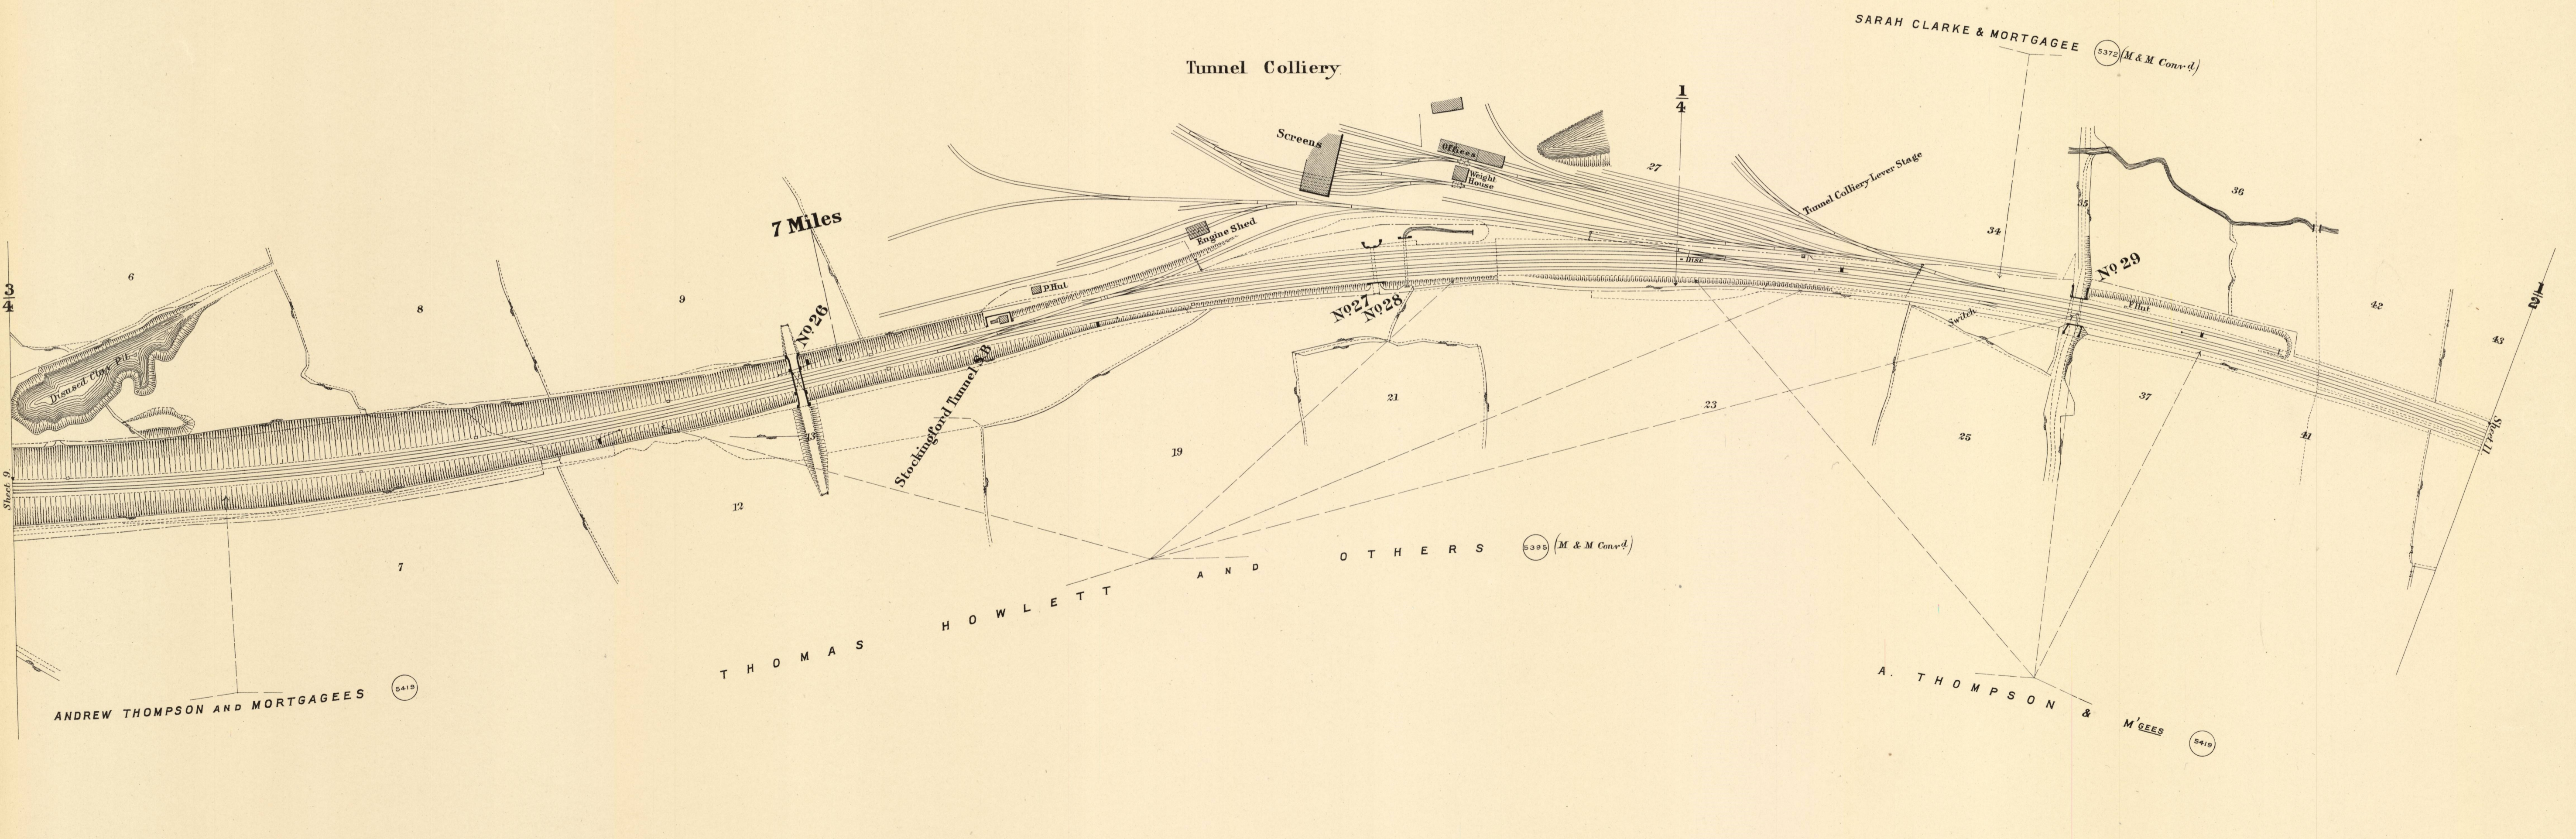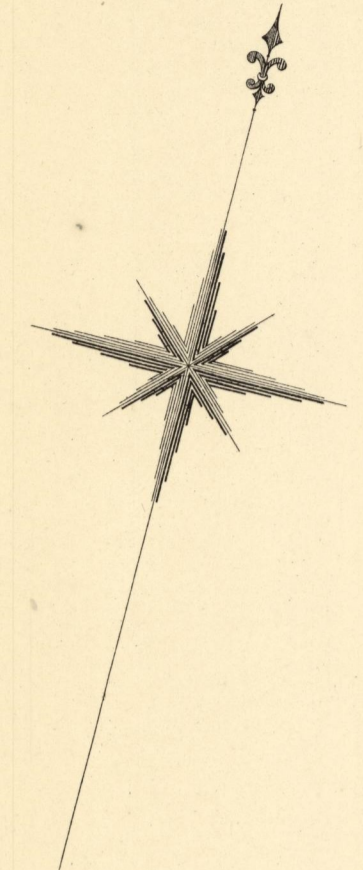


Estate Agents Office,
Midland Railway,
Derby.

1971-384/233.12

C O U N T Y O F W A R W I C K

P A R I S H O F N U N E A T O N

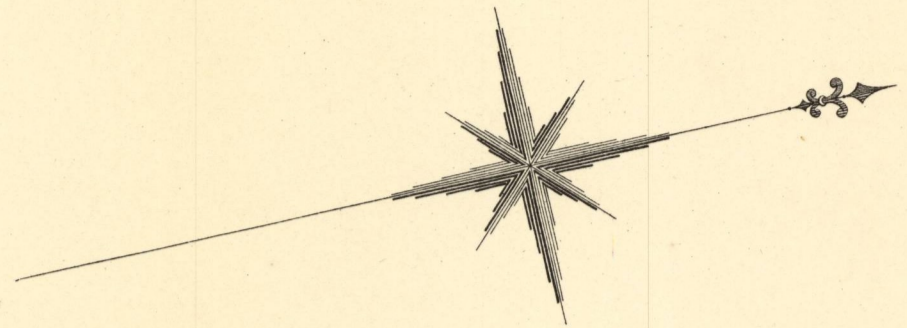

A N D R E W

T H O M P S O N

R

M O R T


G A G E S

J A M E S

T O M K I N S O N

5430

5430

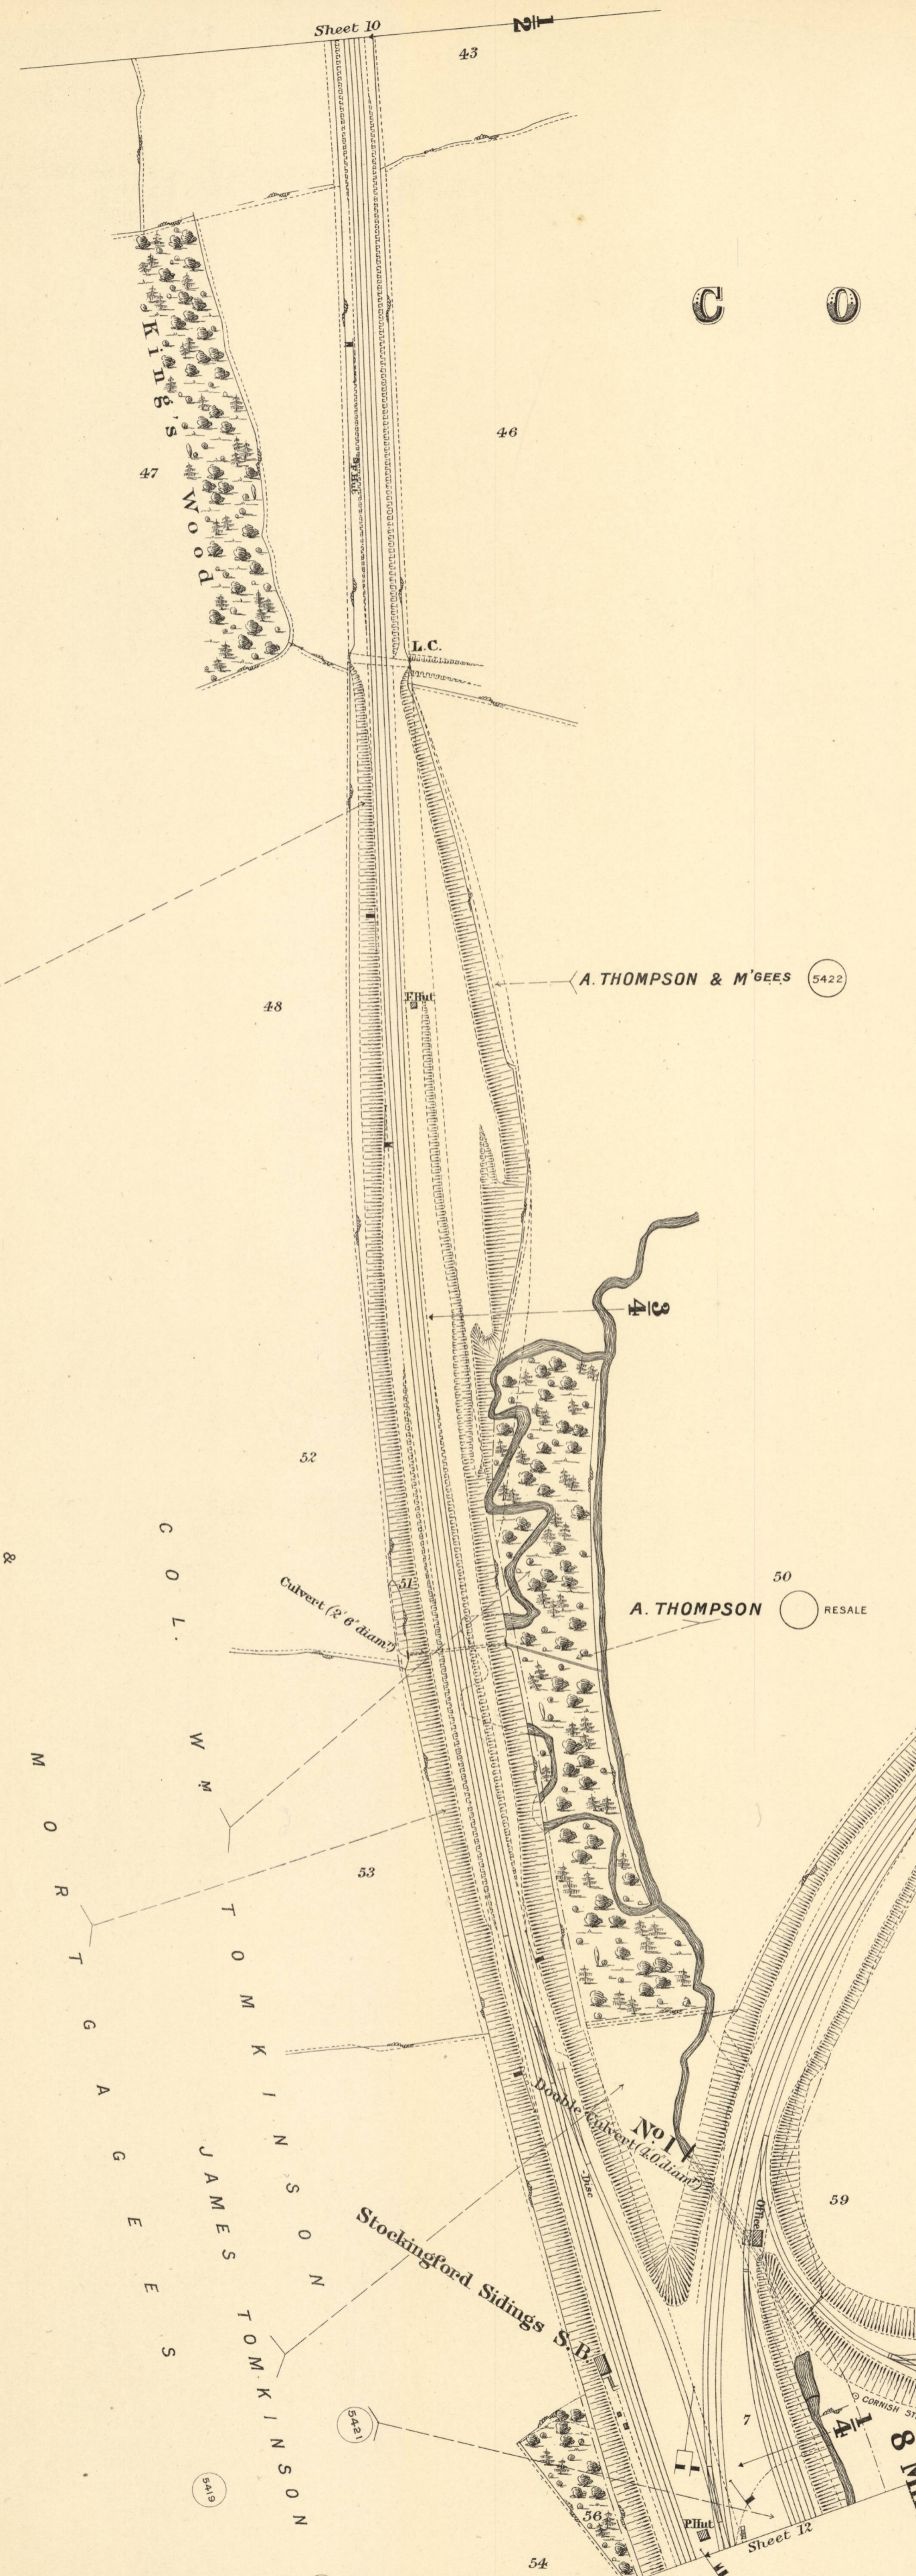

A THOMPSON & M'GEES 5422

A THOMPSON 50 RESALE

Stockingford Sidings S.B.

8 Miles

From Arley

To Galley Common

From Stockingford


To Stanley's Colliery

To Stanley's Colliery

Poplar Tree Farm


T O M K I N S O N

Scale. 2 Chains to an Inch.

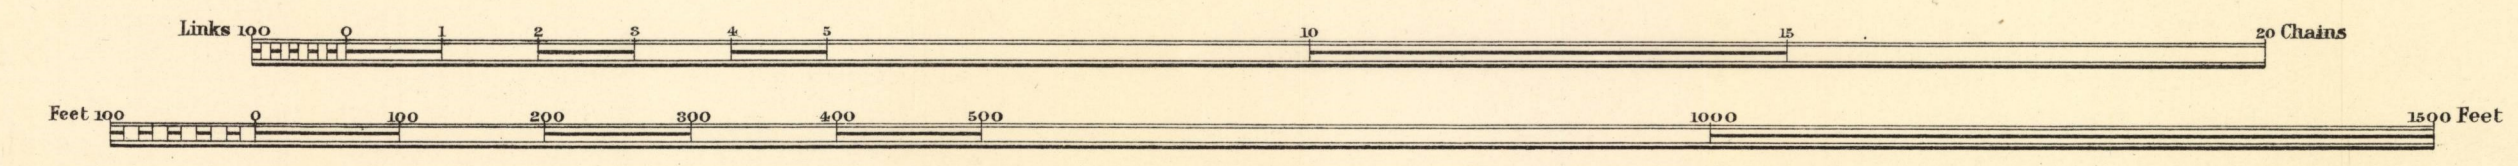


C O U N T Y O F W A R W I C K


P A R I S H O F N U N E A T O N

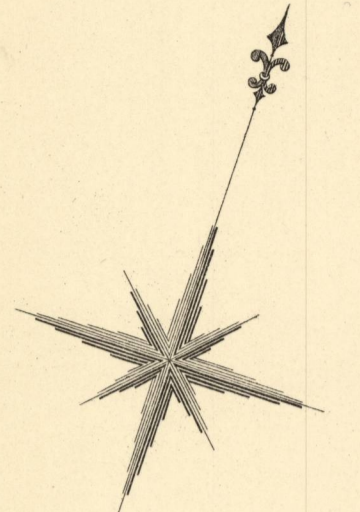

STOCKINGFORD STATION

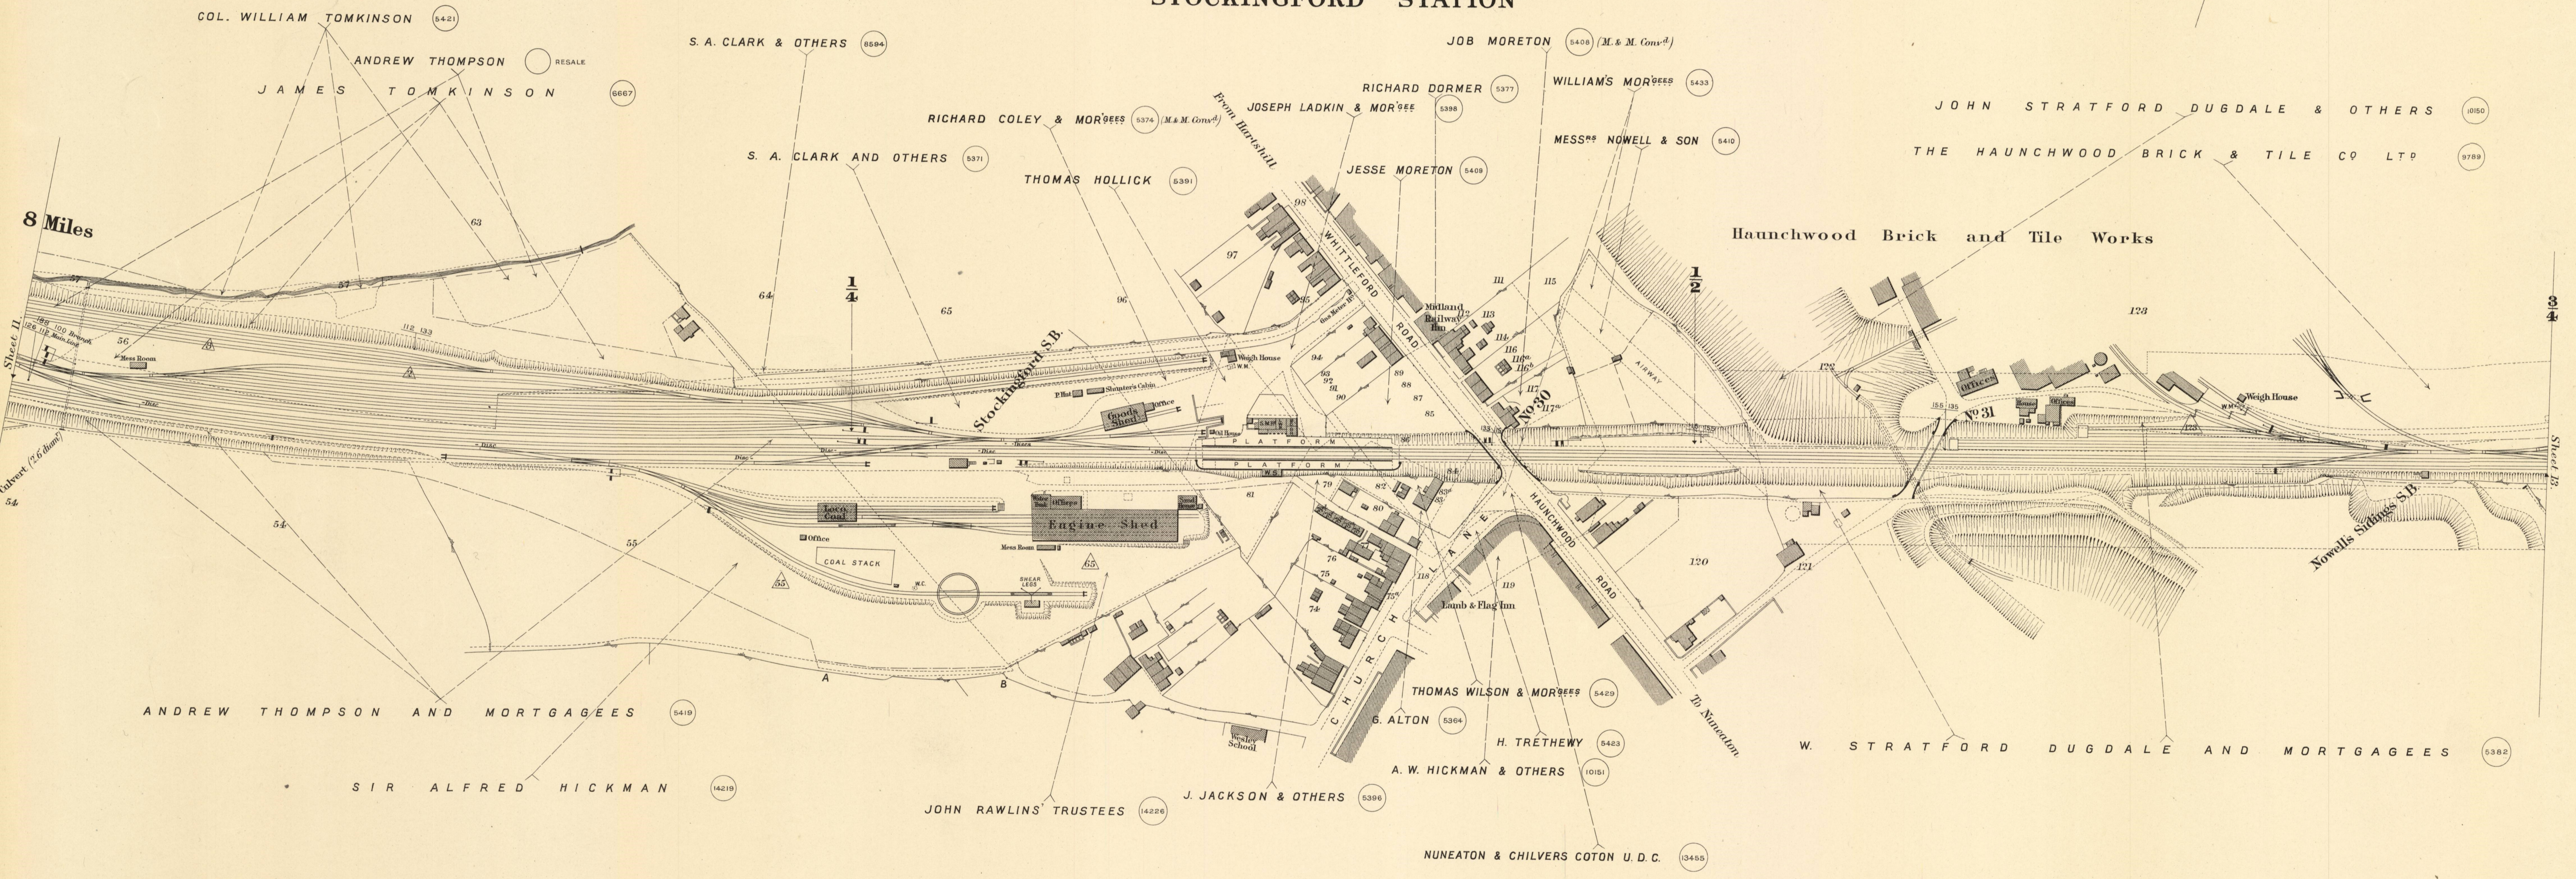


Scale, 2 Chains to an Inch.

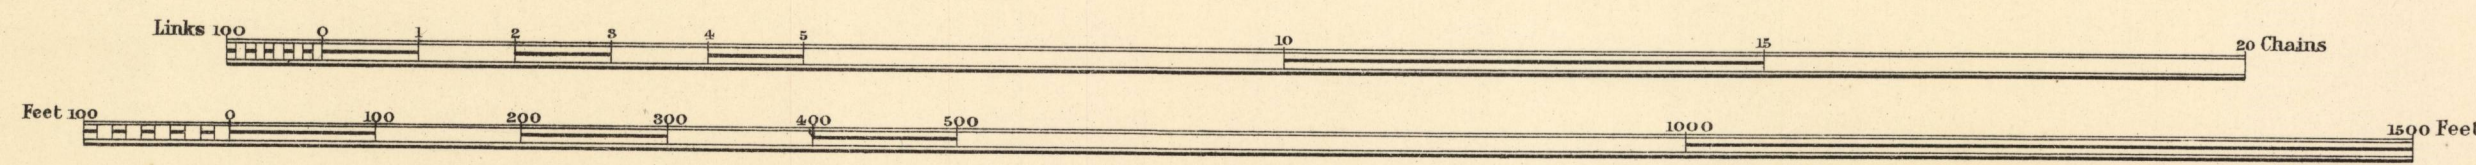

C O U N T Y O F W A R W I C K

P A R I S H O F N U N E A T O N

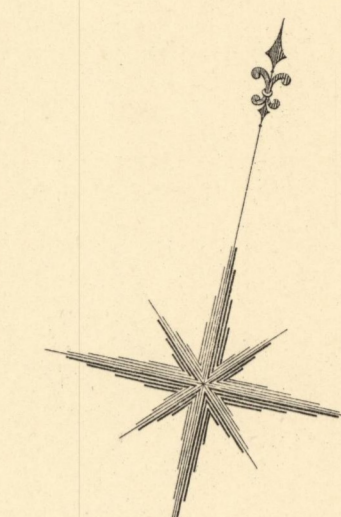


J. STRATFORD DUGDALE & OTHERS. (10150)

THE HAUNCHWOOD BRICK & TILE CO LTD. (9789)

C O L O N E L

W I L L I A M


T O M K I N S O N . (5421)

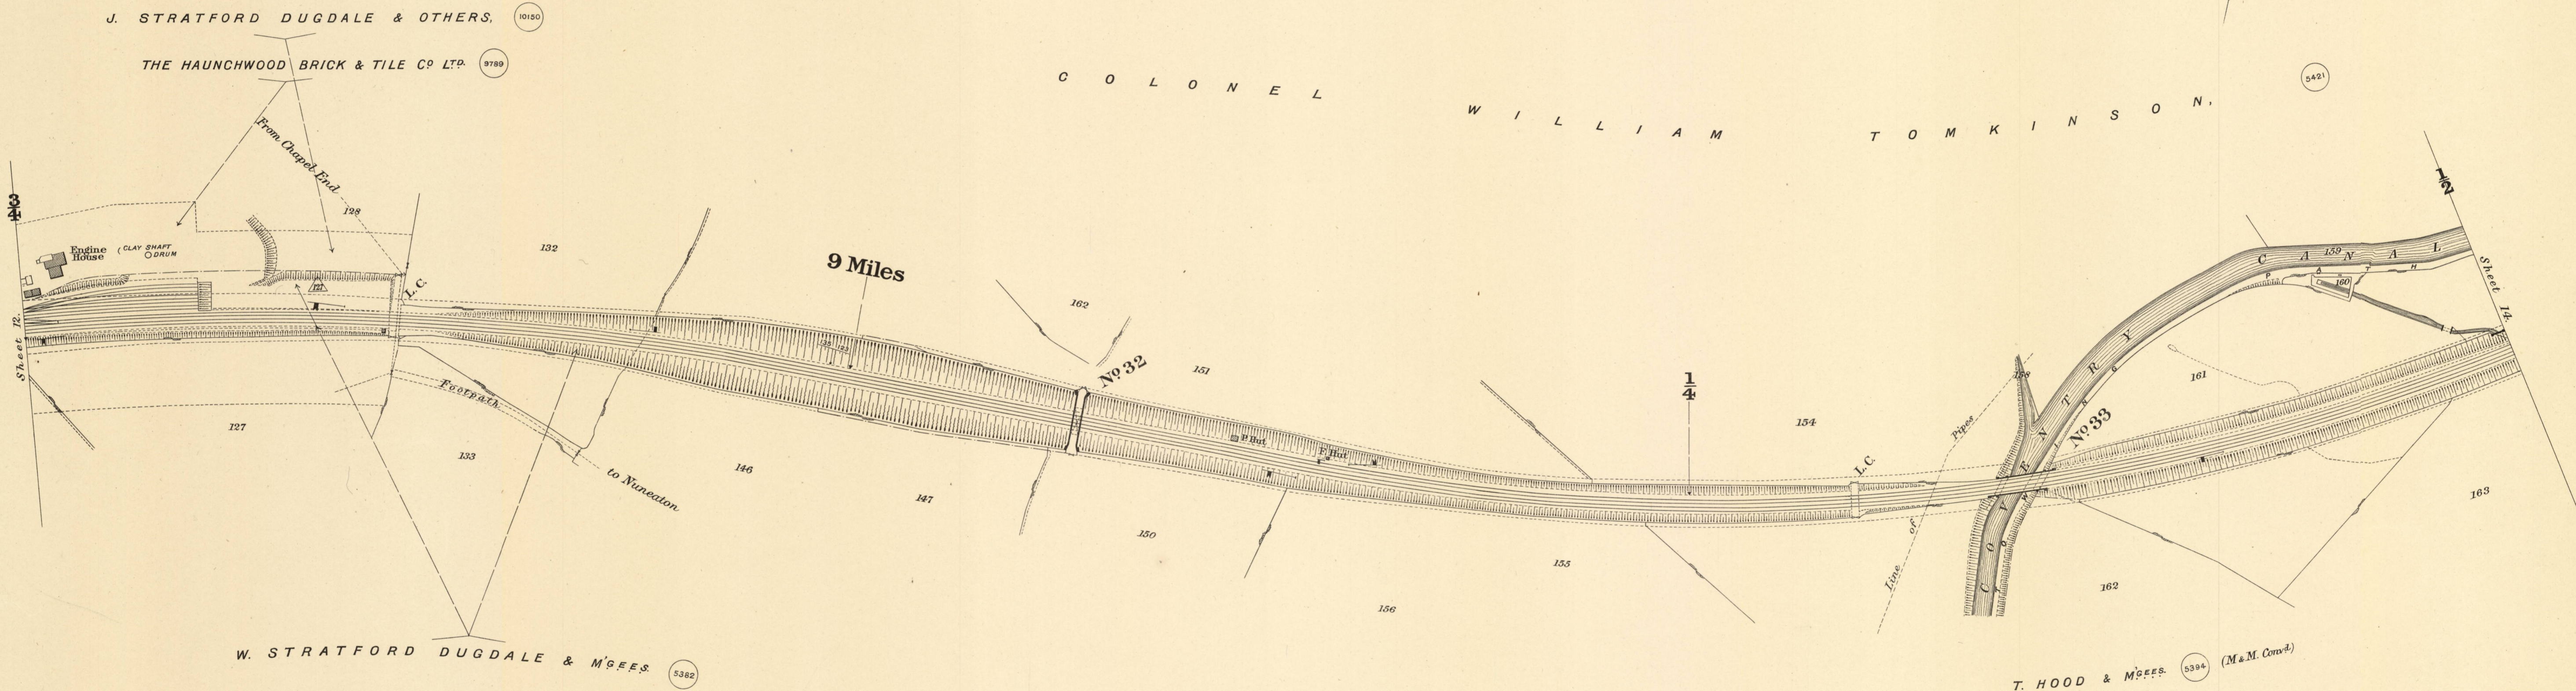

W. STRATFORD DUGDALE & M^{CS}EES. (5382)

T. HOOD & M^{CS}EES. (5394) (M & M. Conv^d)

Scale, 2 Chains to an Inch.


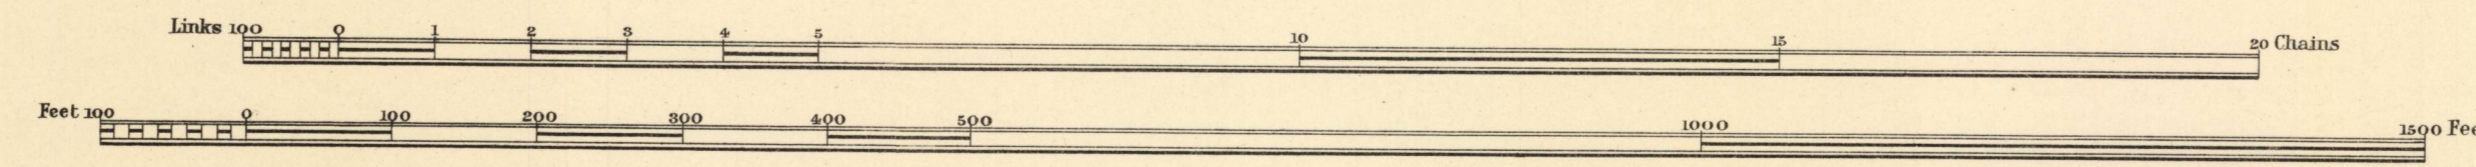


Estate Agents Office,
Midland Railway,
Derby.


1971-384/2.33.14

C O U N T Y O F W A R W I C K

P A R I S H O F N U N E A T O N

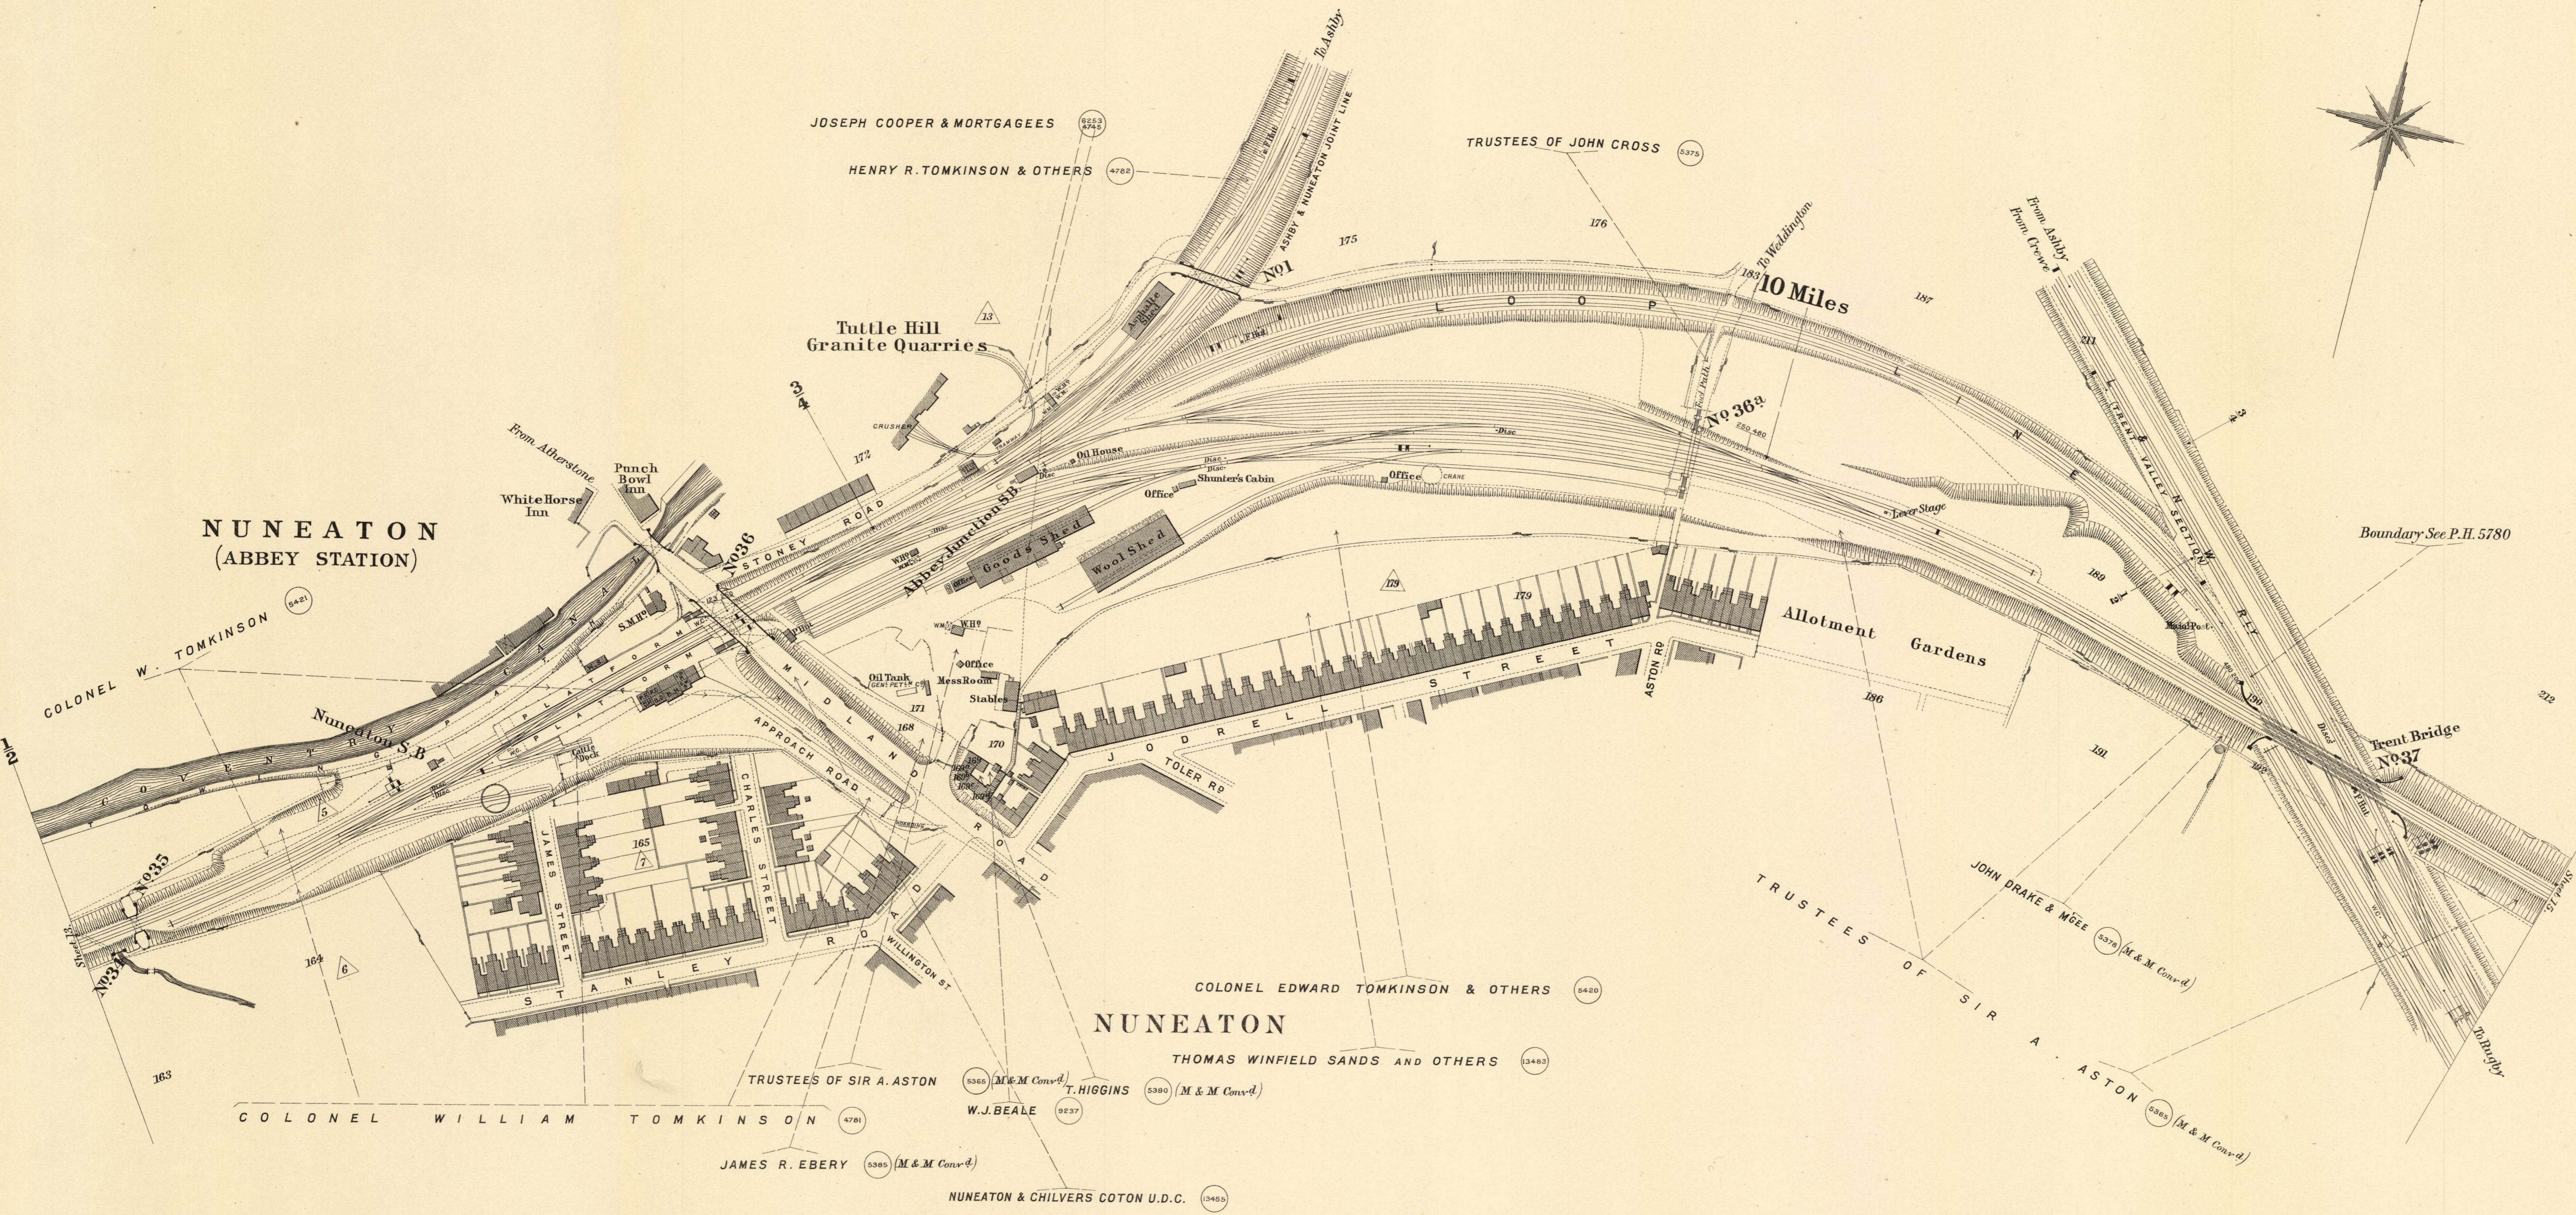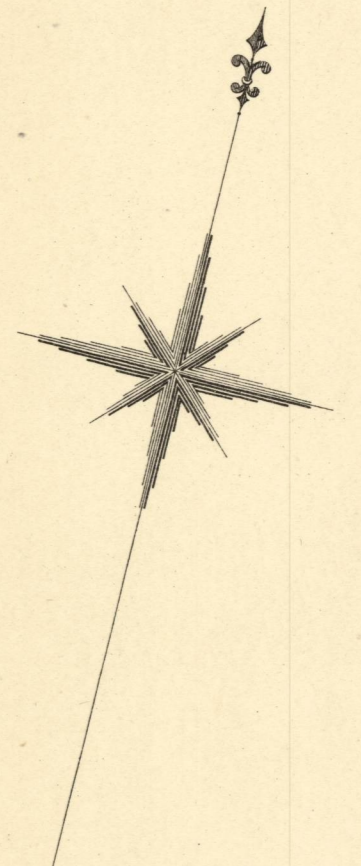

Scale, 2 Chains to an Inch.


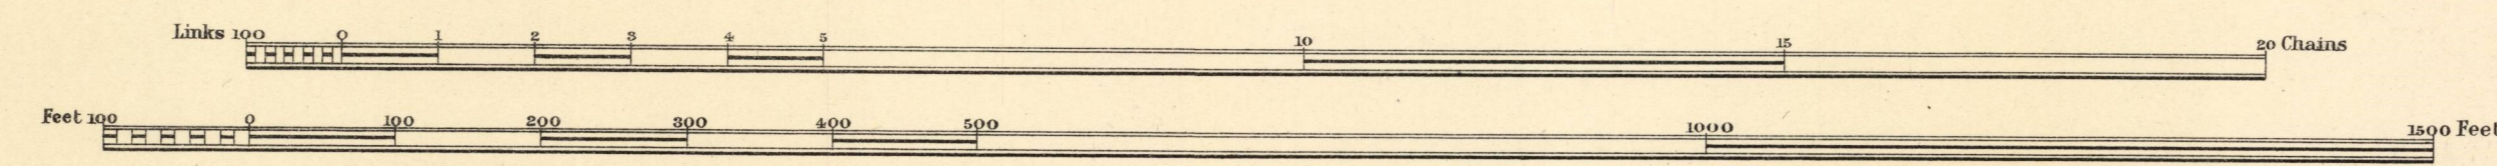


Estate Agents Office,
Midland Railway,
Derby.

C O U N T Y O F W A R W I C K


P A R I S H O F N U N E A T O N

1971-384/233.16

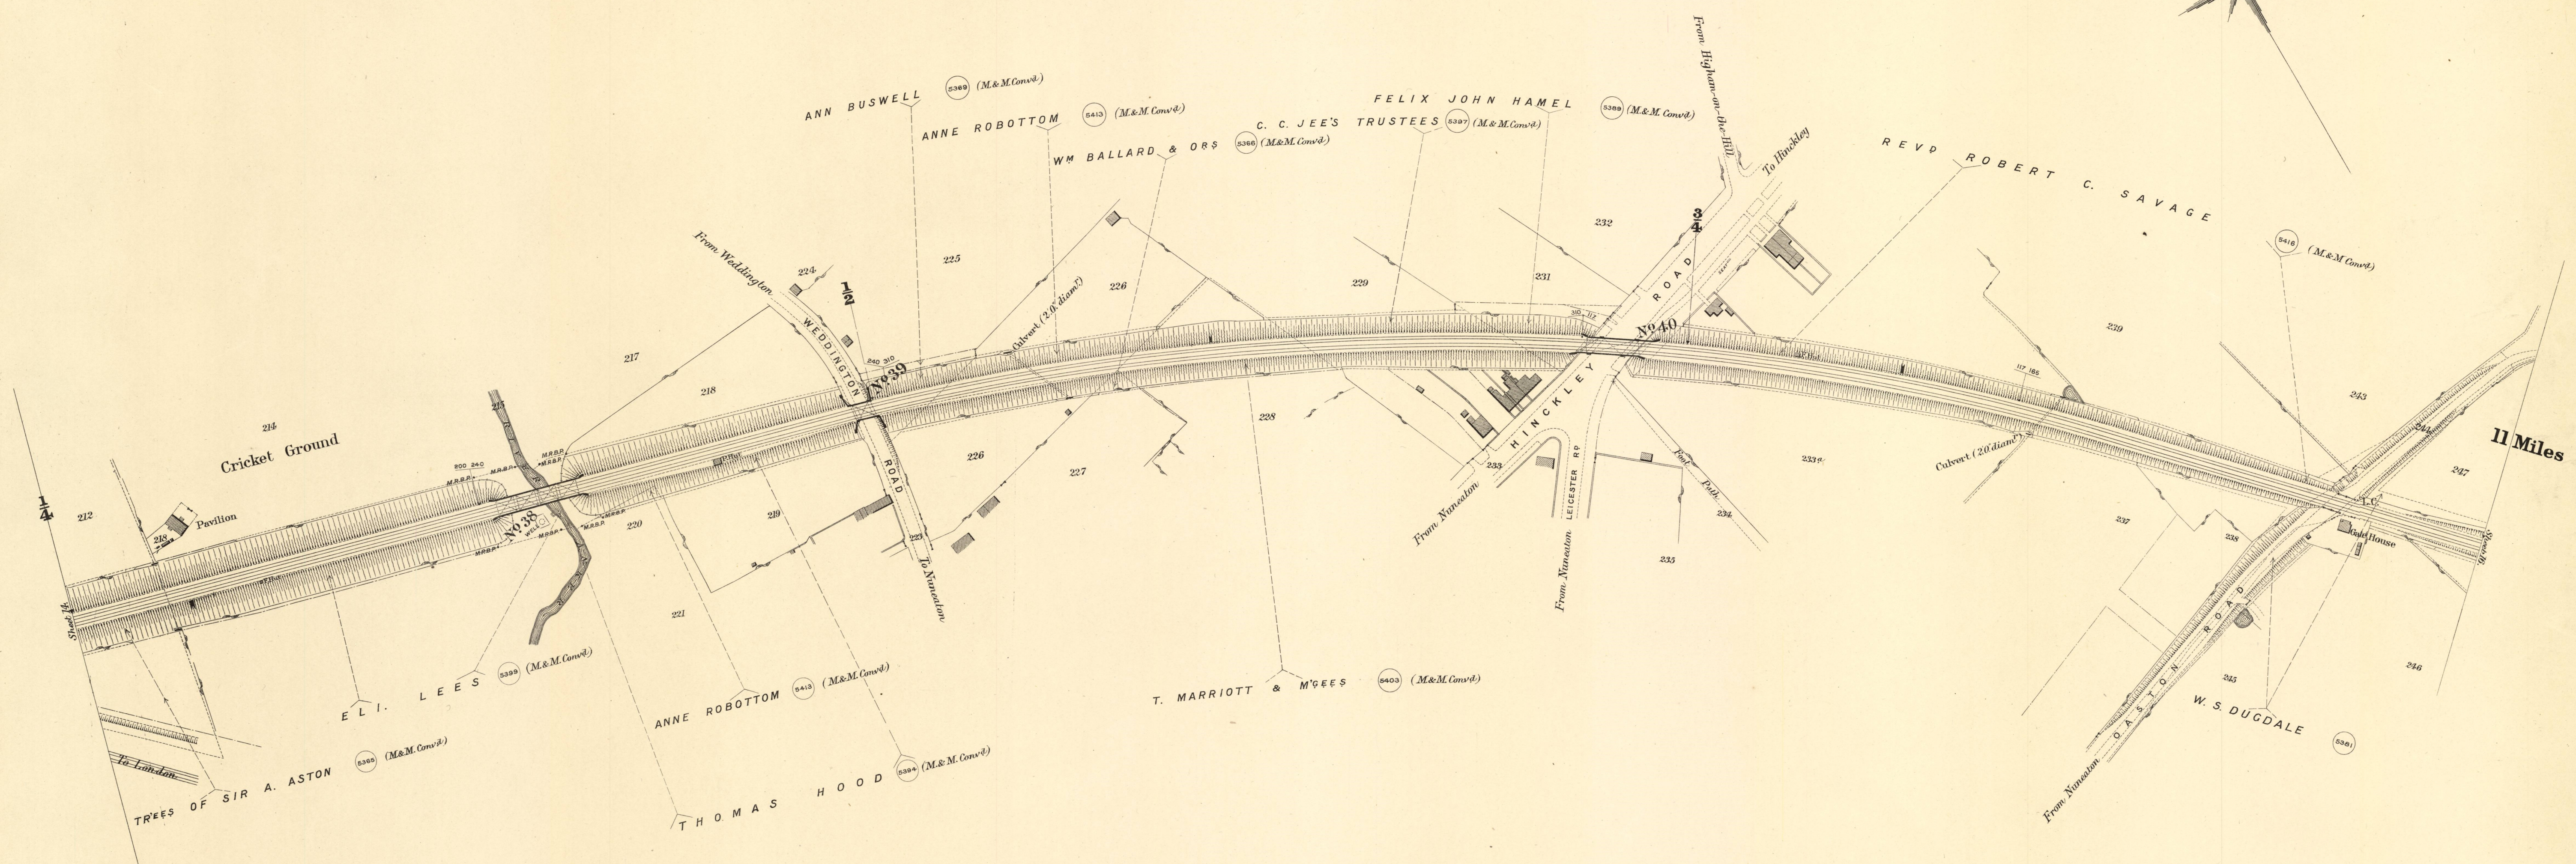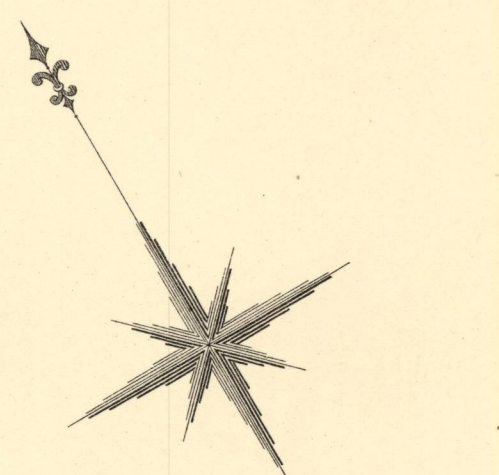

11 Miles



Scale, 2 Chains to an Inch.

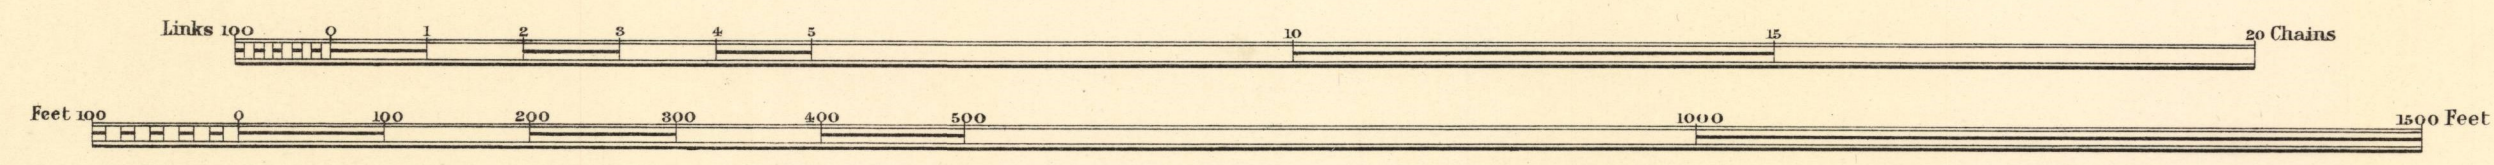


Estate Agent's Office,
Midland Railway,
Derby.

C O U N T Y O F W A R W I C K

P A R I S H O F N U N E A T O N

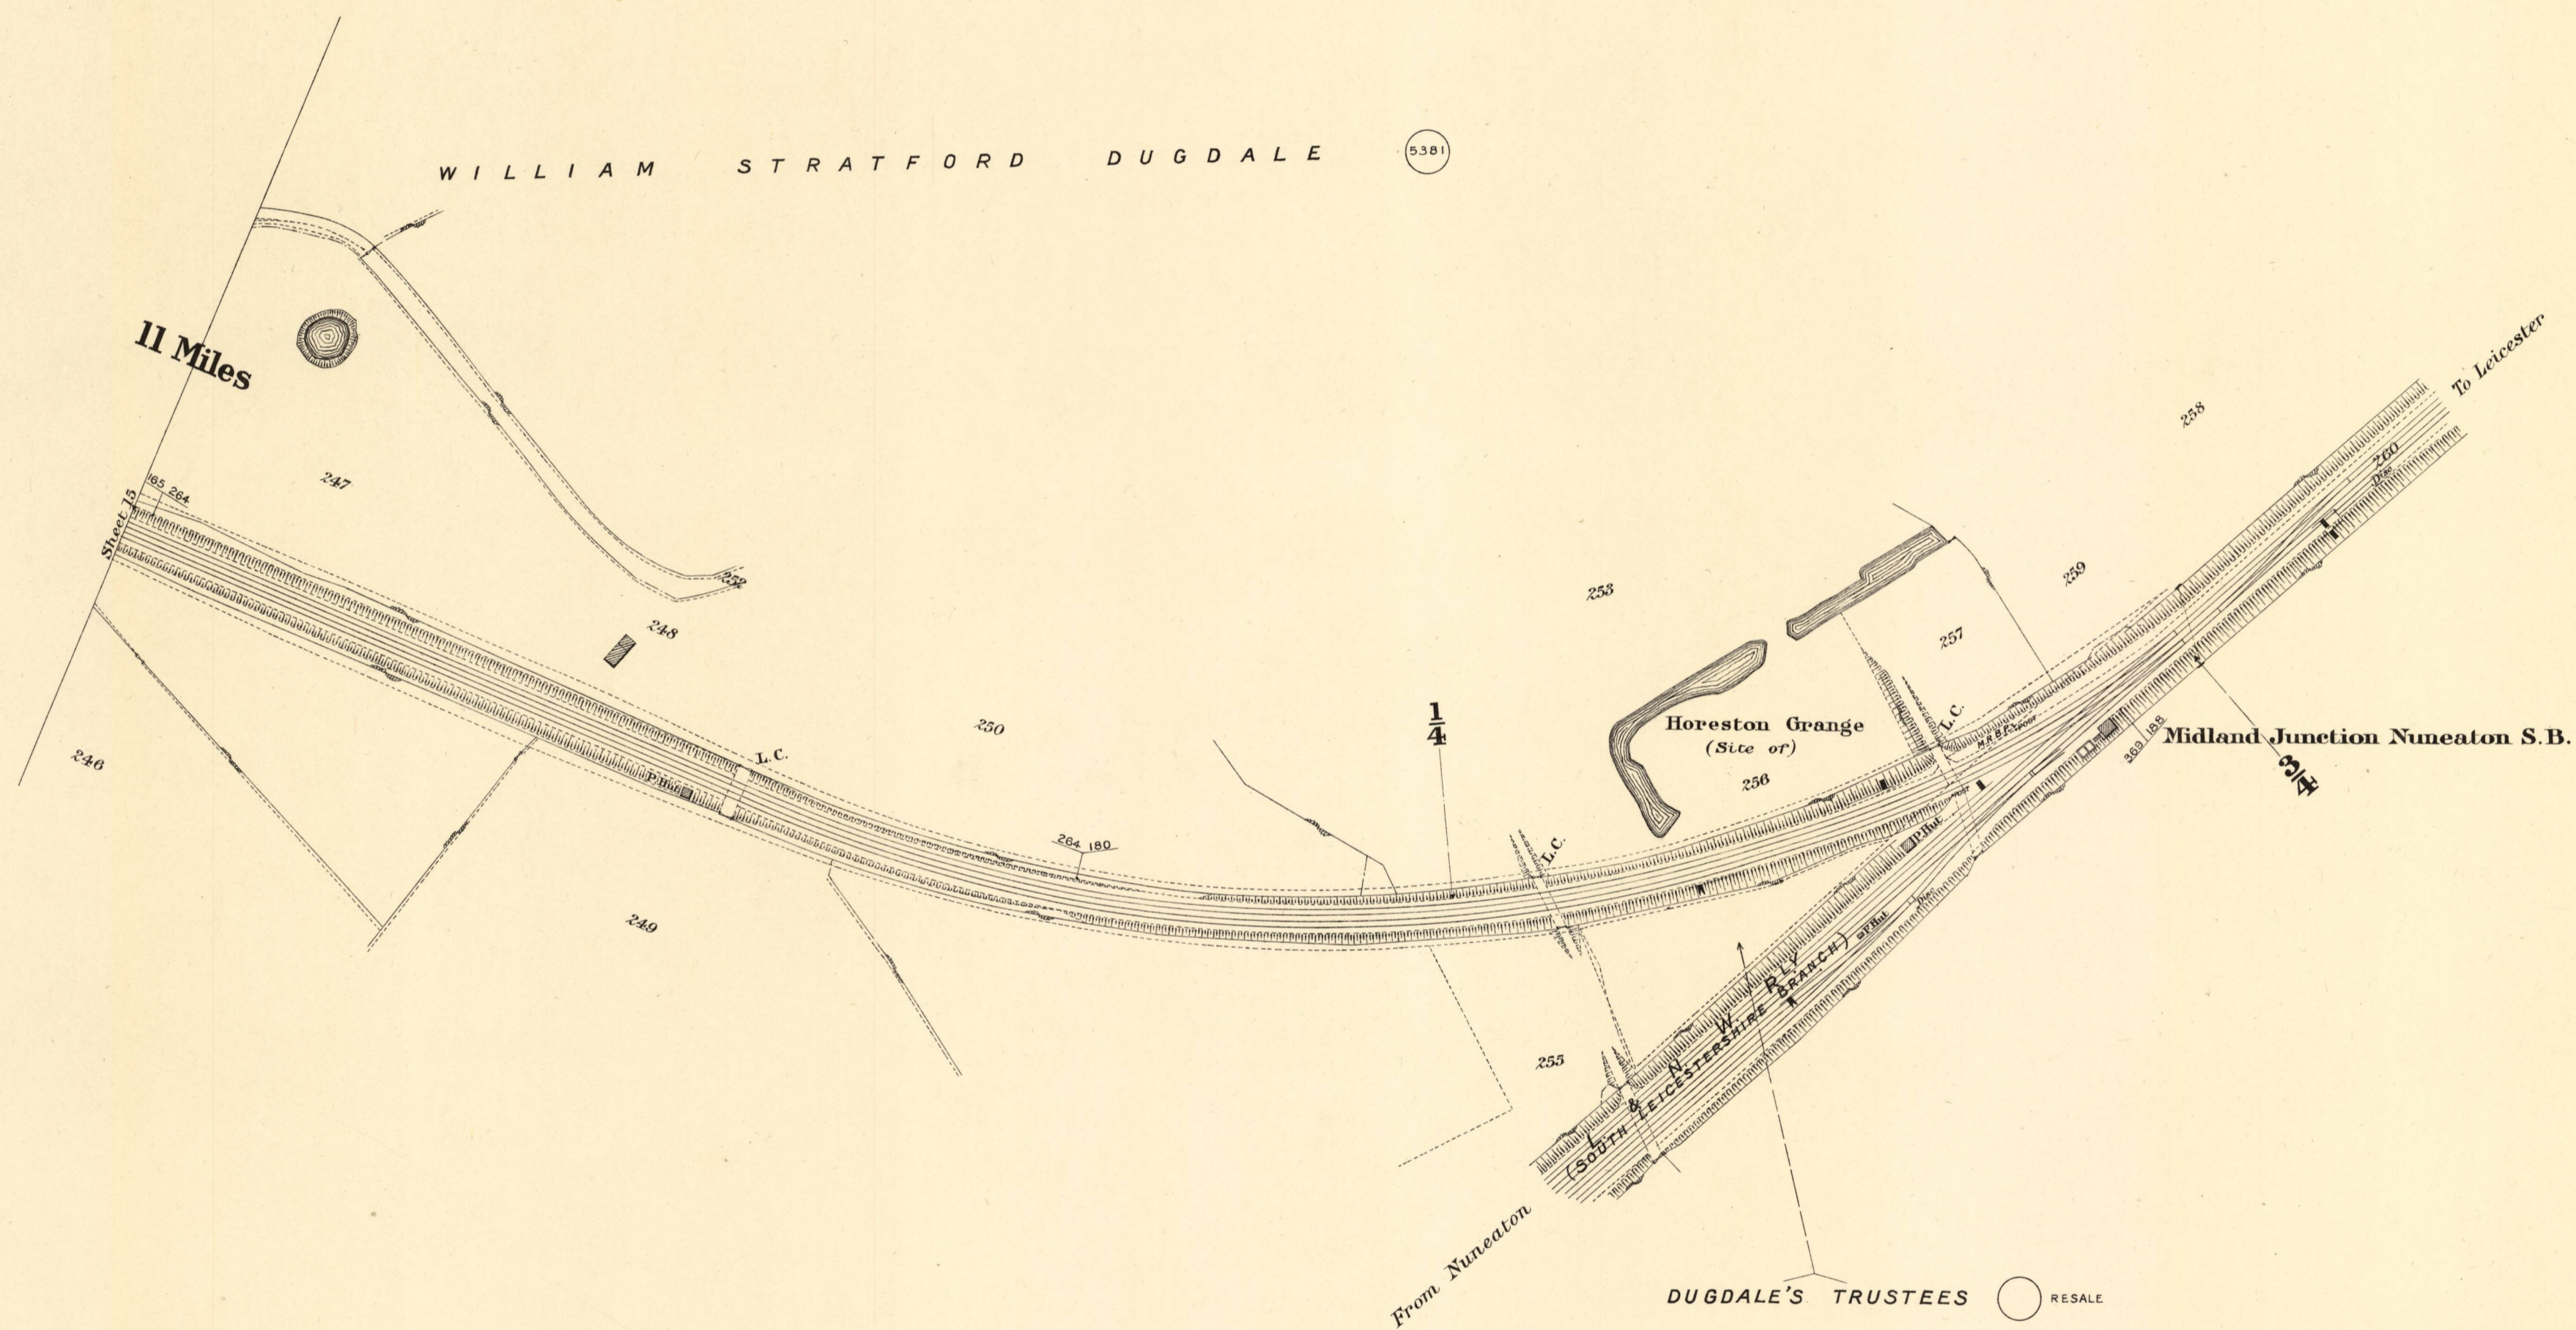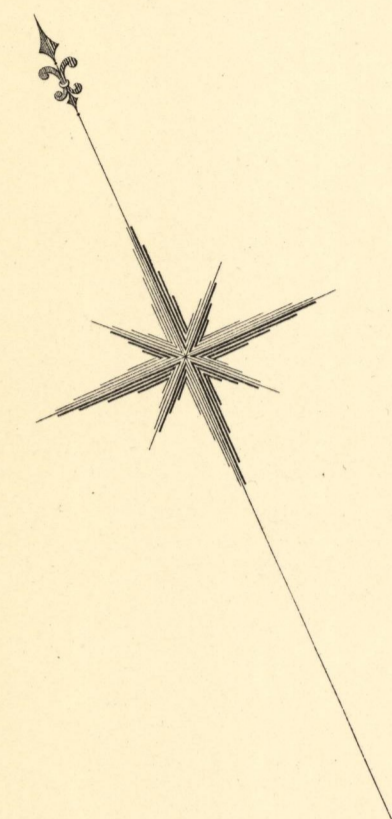


Scale, 2 Chains to an Inch.

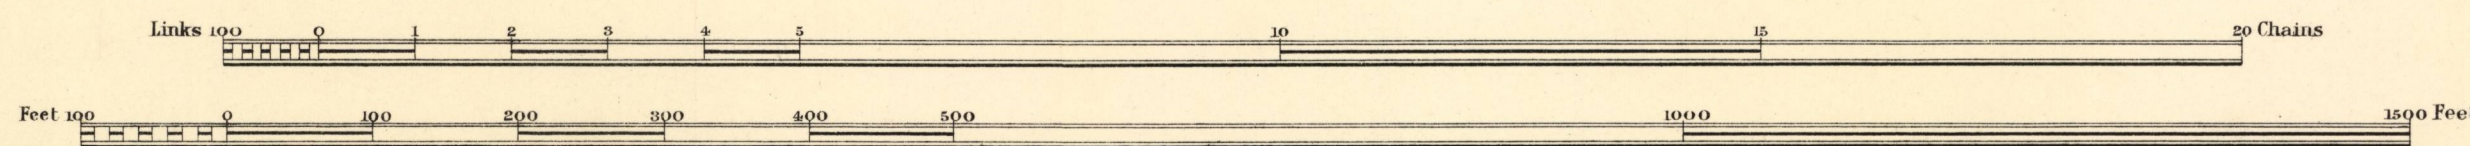


C O U N T Y O F W A R W I C K

PARISH OF NUNEATON

PARISH OF ANSLEY

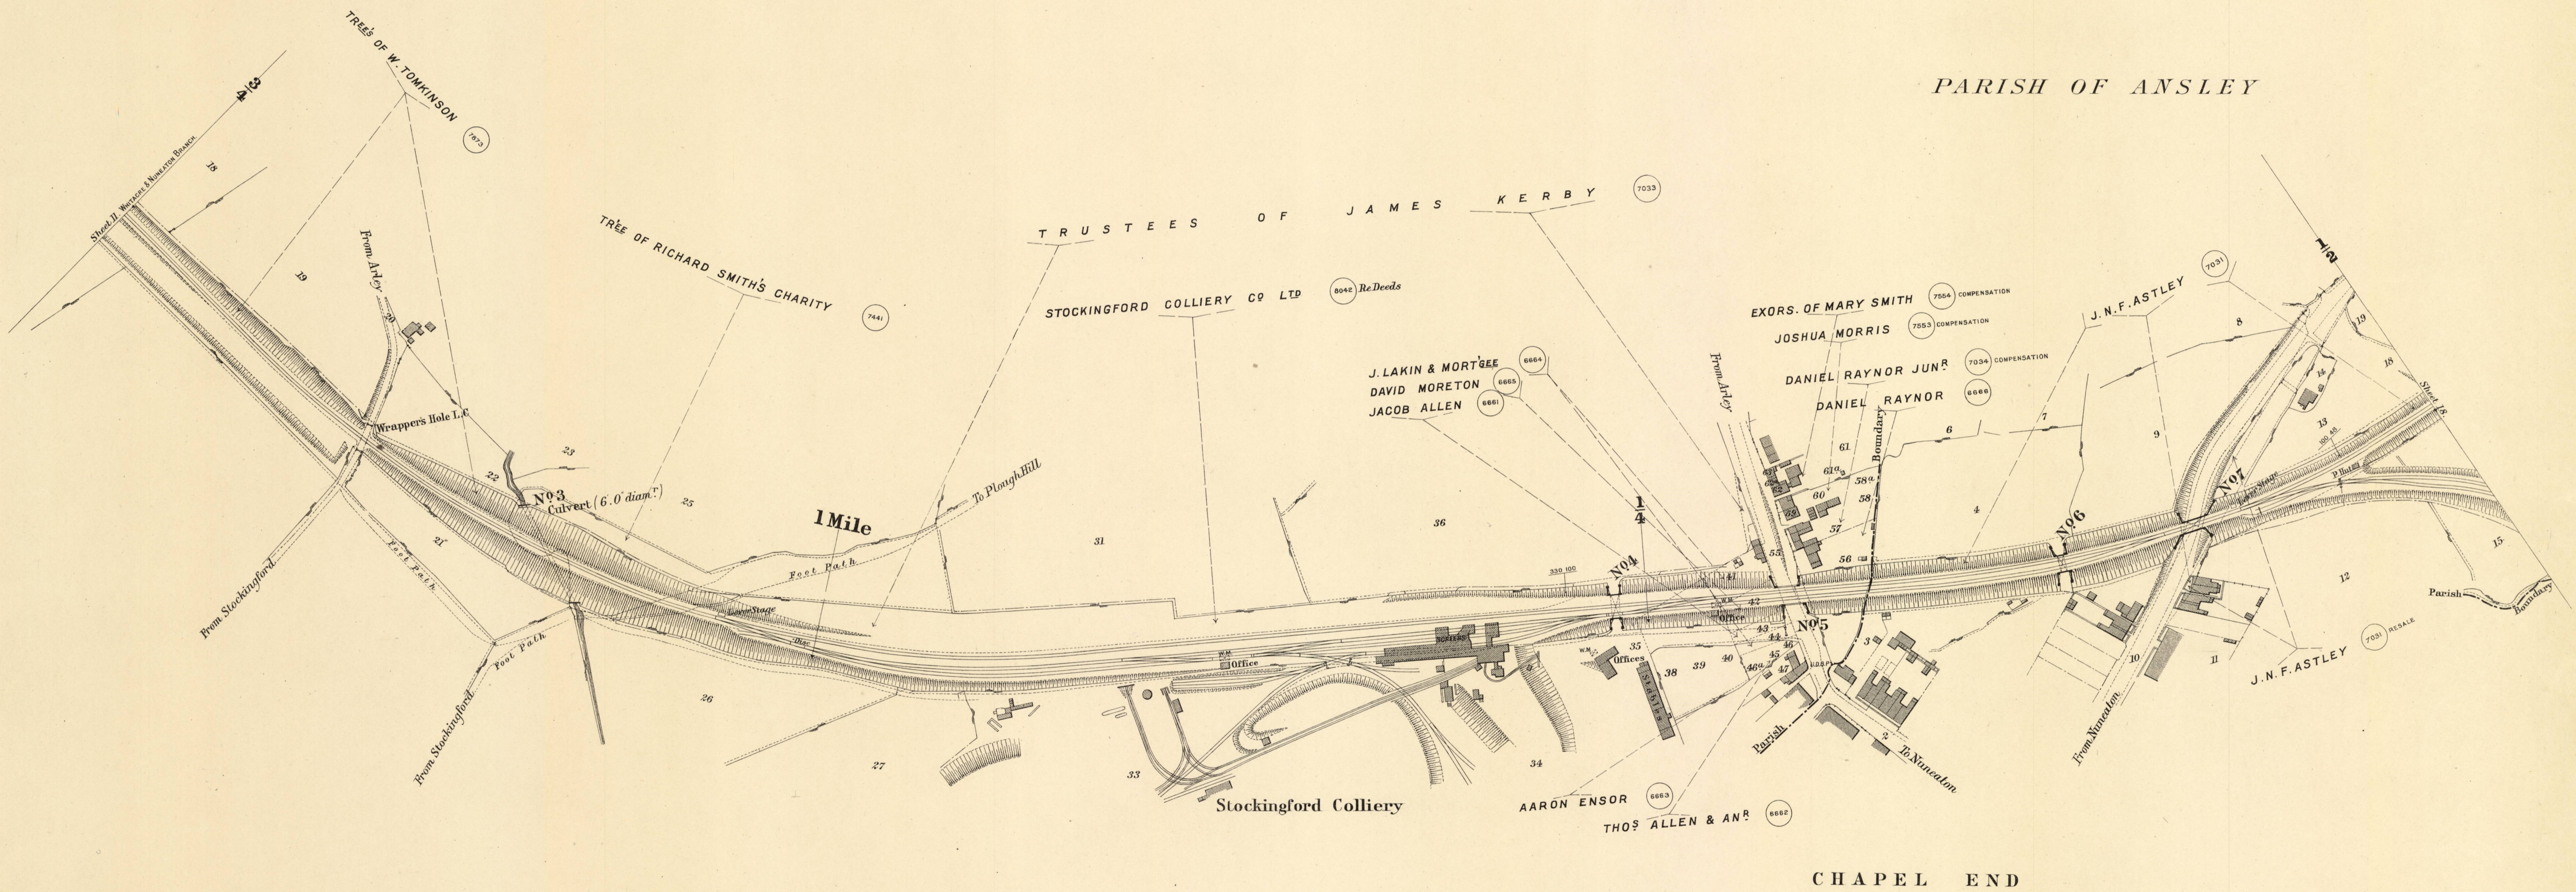


Scale, 2 Chains to an Inch.

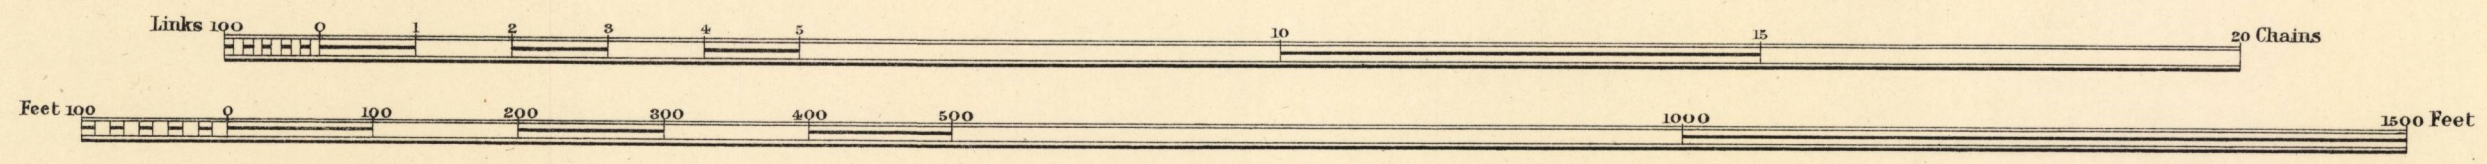


1971-384 / 233.18

C O U N T Y O F W A R W I C K

P A R I S H O F A N S L E Y

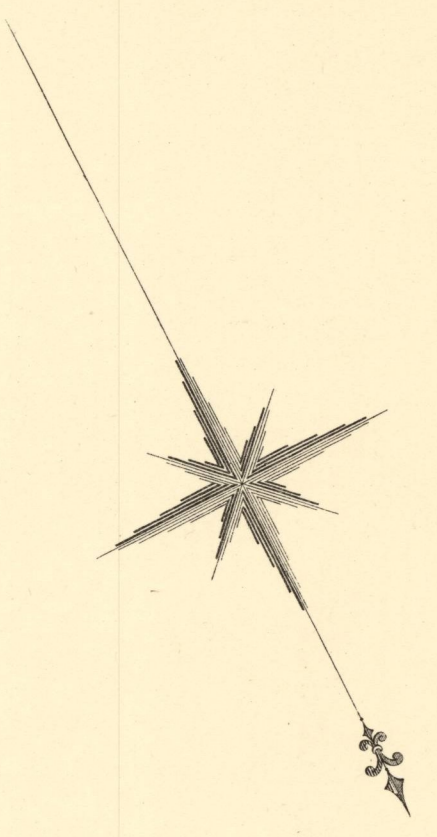

J O H N N E W D I N G A T E F R A N C I S A S T L E Y

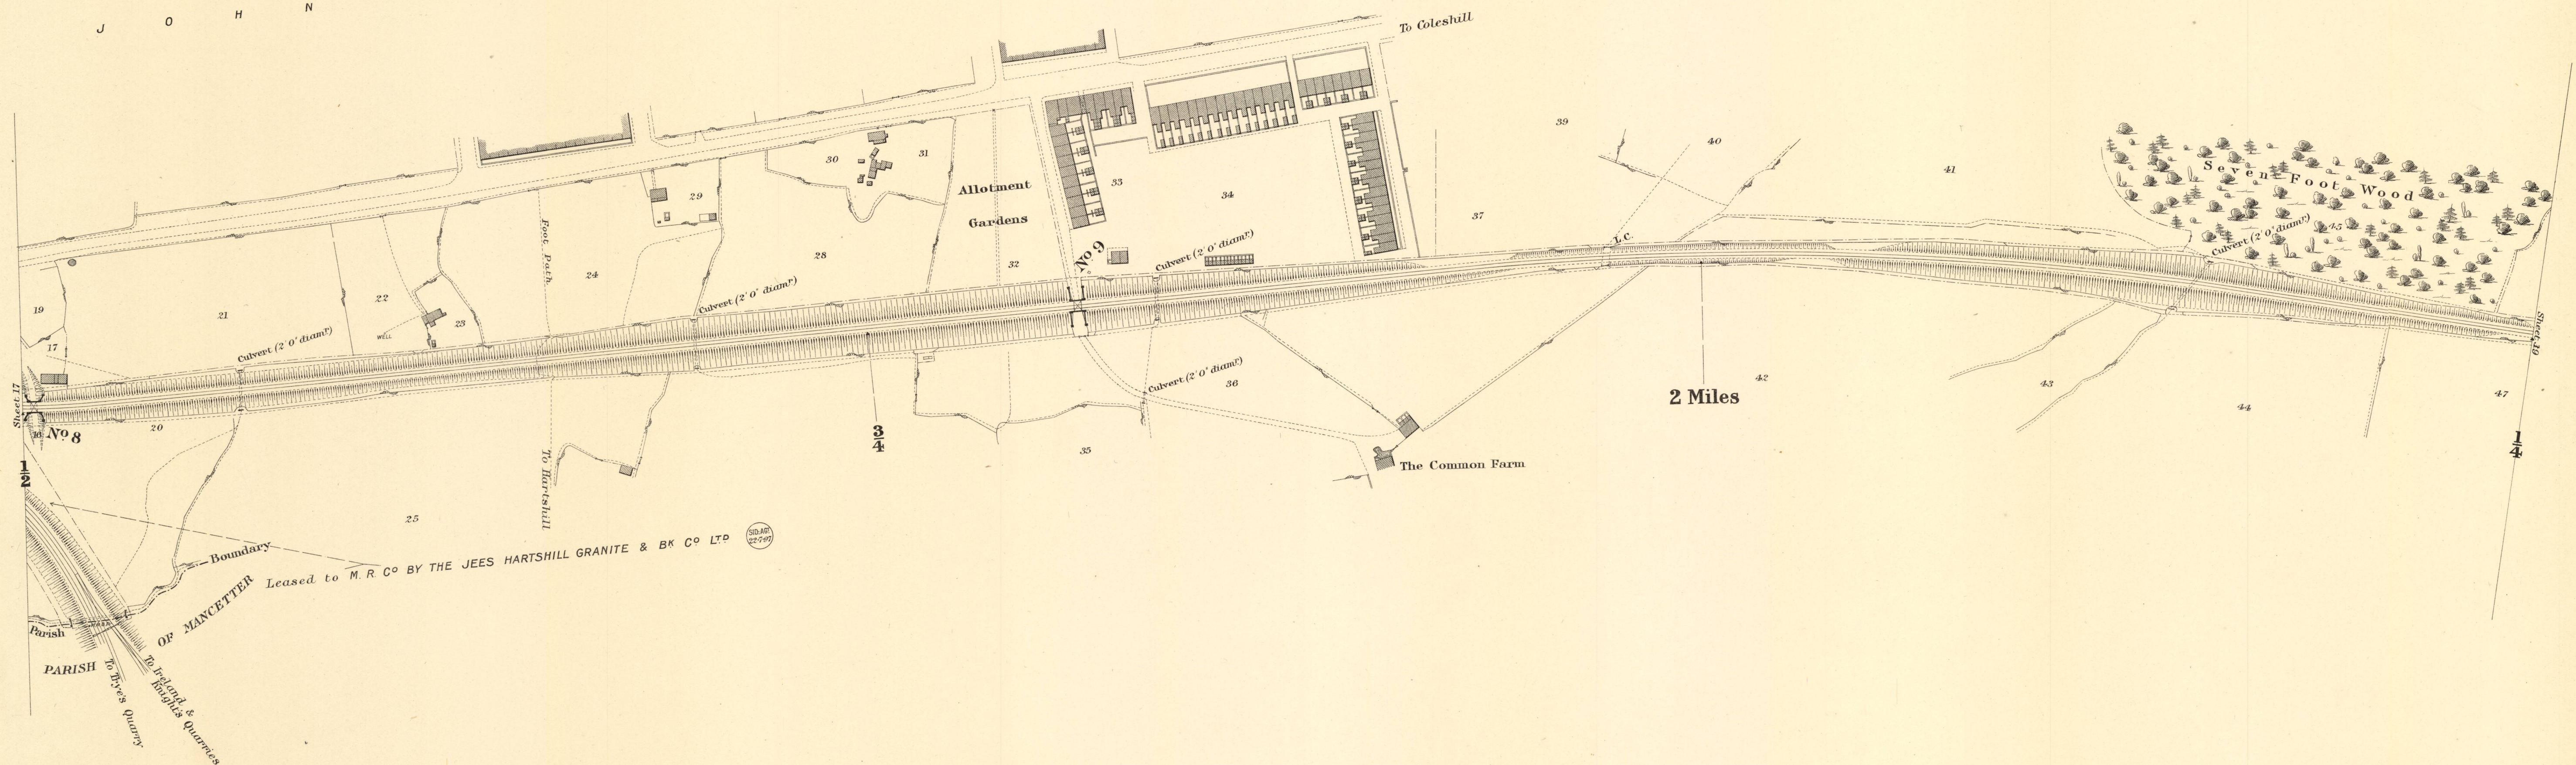


Sheet 17

7031

Boundary Leased to M.R. Co BY THE JEES HARTSHILL GRANITE & BK Co LTD
PARISH OF MANCETTER
To Dyer's Quarry
To Harding's Quarries
To Hartshill

Scale, 2 Chains to an Inch.

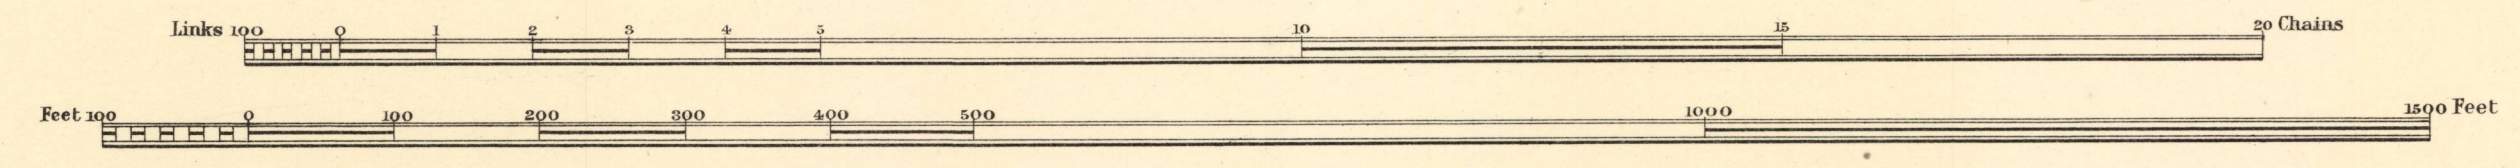


Estate Agent's Office,
Midland Railway,
Derby.

1971-384/233.19

C O U N T Y O F W A R W I C K

PARISH OF ANSLEY


PARISH OF MANCETTER

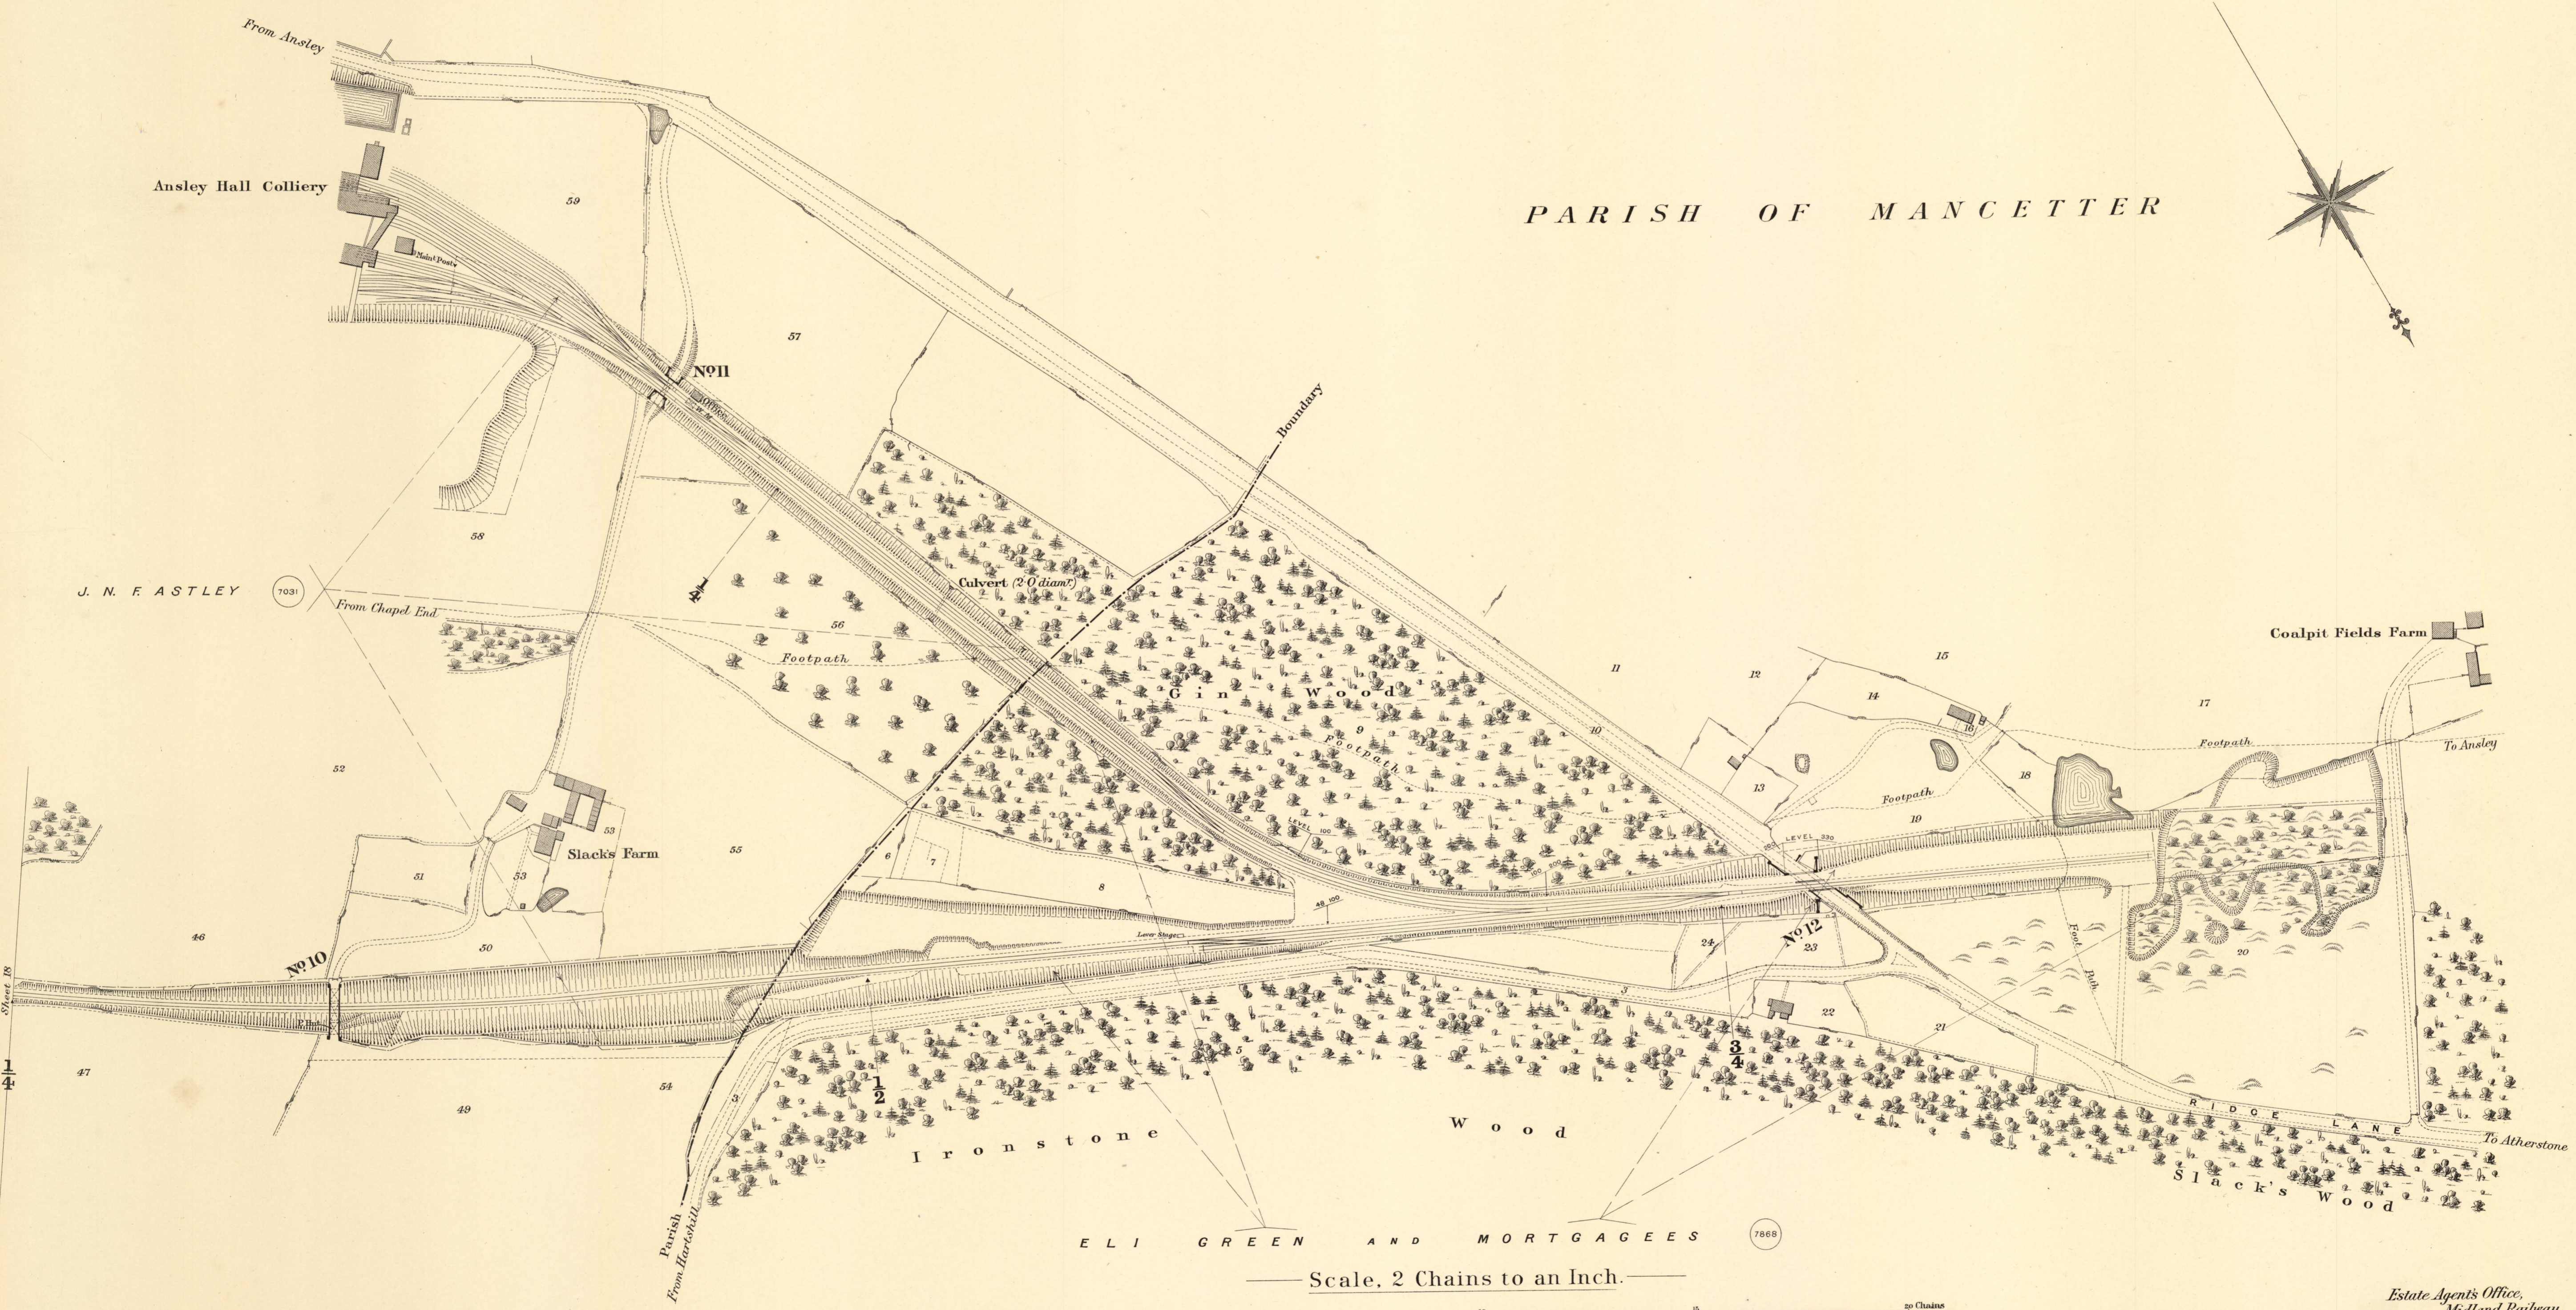

J. N. F. ASTLEY

ELI GREEN AND MORTGAGEES 7868

Scale, 2 Chains to an Inch.

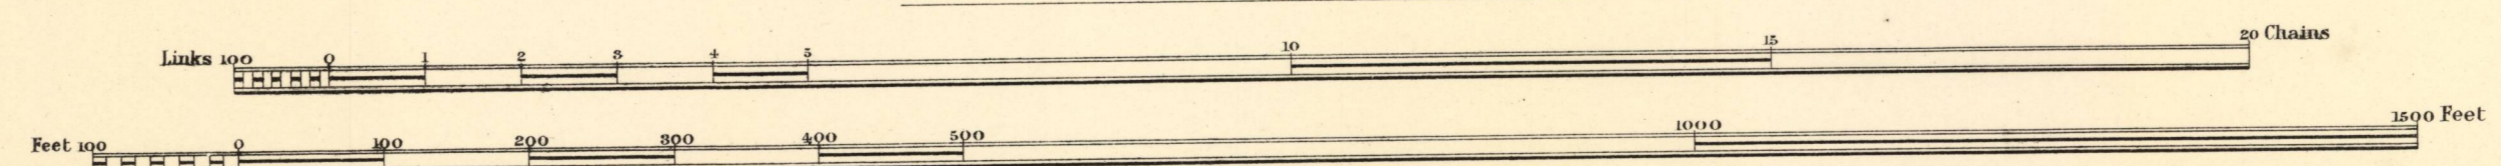

Estate Agent's Office,
Midland Railway,
Derby.

1971-884/233.20