

MIDLAND RAILWAY.

WALSALL TO WOLVERHAMPTON

AND

WALSALL STATION BRANCH

LAND PLAN.



Surveyed by
P. S. McCallum,
 Estate Agent,
 DERBY. 1902

Titles of Acts.

The Wolverhampton & Walsall Railway Act, 1865—28 & 29 Vict.	Royal Assent 29th June, 1865.
Do. Act, 1866—29 & 30 Vict.	Do. 23rd July, 1866.
Do. Act, 1867—30 & 31 Vict.	Do. 12th Aug., 1867.
Do. Act, 1868—31 & 32 Vict.	Do. 13th July, 1868.
Do. Act, 1870—33 & 34 Vict.	Do. 20th June, 1870.
The London & North Western Railway (New Lines & Additional Powers) Act, 1875—38 & 39 Vict.	Do. 19th July, 1875.
The Midland Railway (Further Powers) Vesting Act, 1876—39 & 40 Vict.	Do. 11th Aug., 1876.
Do. (New Works, etc.) Walsall Station Branch Act, 1877—40 & 41 Vict.	Do. 28th June, 1877.

Reference.

SIGNALS, &c. The Signals are shown as they appear to view

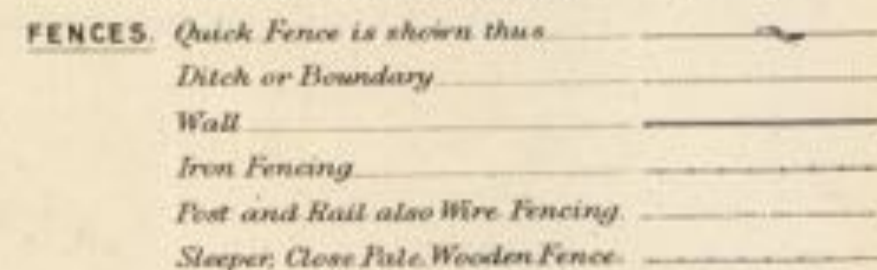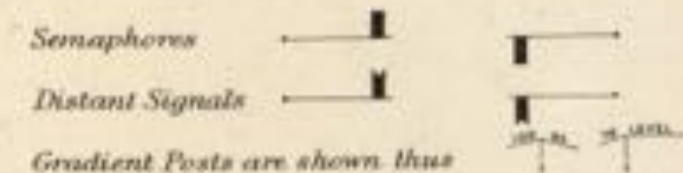

COLOURING. The Company's FREEHOLD Property is shown by RED Colour
 Do. LEASEHOLD do. RED EDGE ONLY
 Property owned JOINTLY with other Companies GREEN Colour
 Do. over or through which the Company has an EASEMENT
 is shown by RED dotted lines.
 Do. over or through which the Company has granted an
 EASEMENT is shown by PURPLE dotted lines.
 Do. granted on LEASE by the Company by RED Full lines.
 Do. SOLD or otherwise disposed of by the Company is shown
 by PURPLE colour
 MINERALS specially purchased by the Company shown by BLUE
 Full lines.

NOTE.—Vendors Names are written in block as VENDOR.
 The figures within the circle after the names of the Vendors
 refer to the numbers on the deeds relating to the purchases &c.
 The slanting figures, as 20, refer to Parliamentary numbers (Original Act).
 Do. within a triangle as 20, are the Parliamentary
 numbers referring to subsequent Acts.

1971-389/236.1

C O U N T Y O F S T A F F O R D

P A R I S H O F W O L V E R H A M P T O N
T O W N S H I P O F W O L V E R H A M P T O N








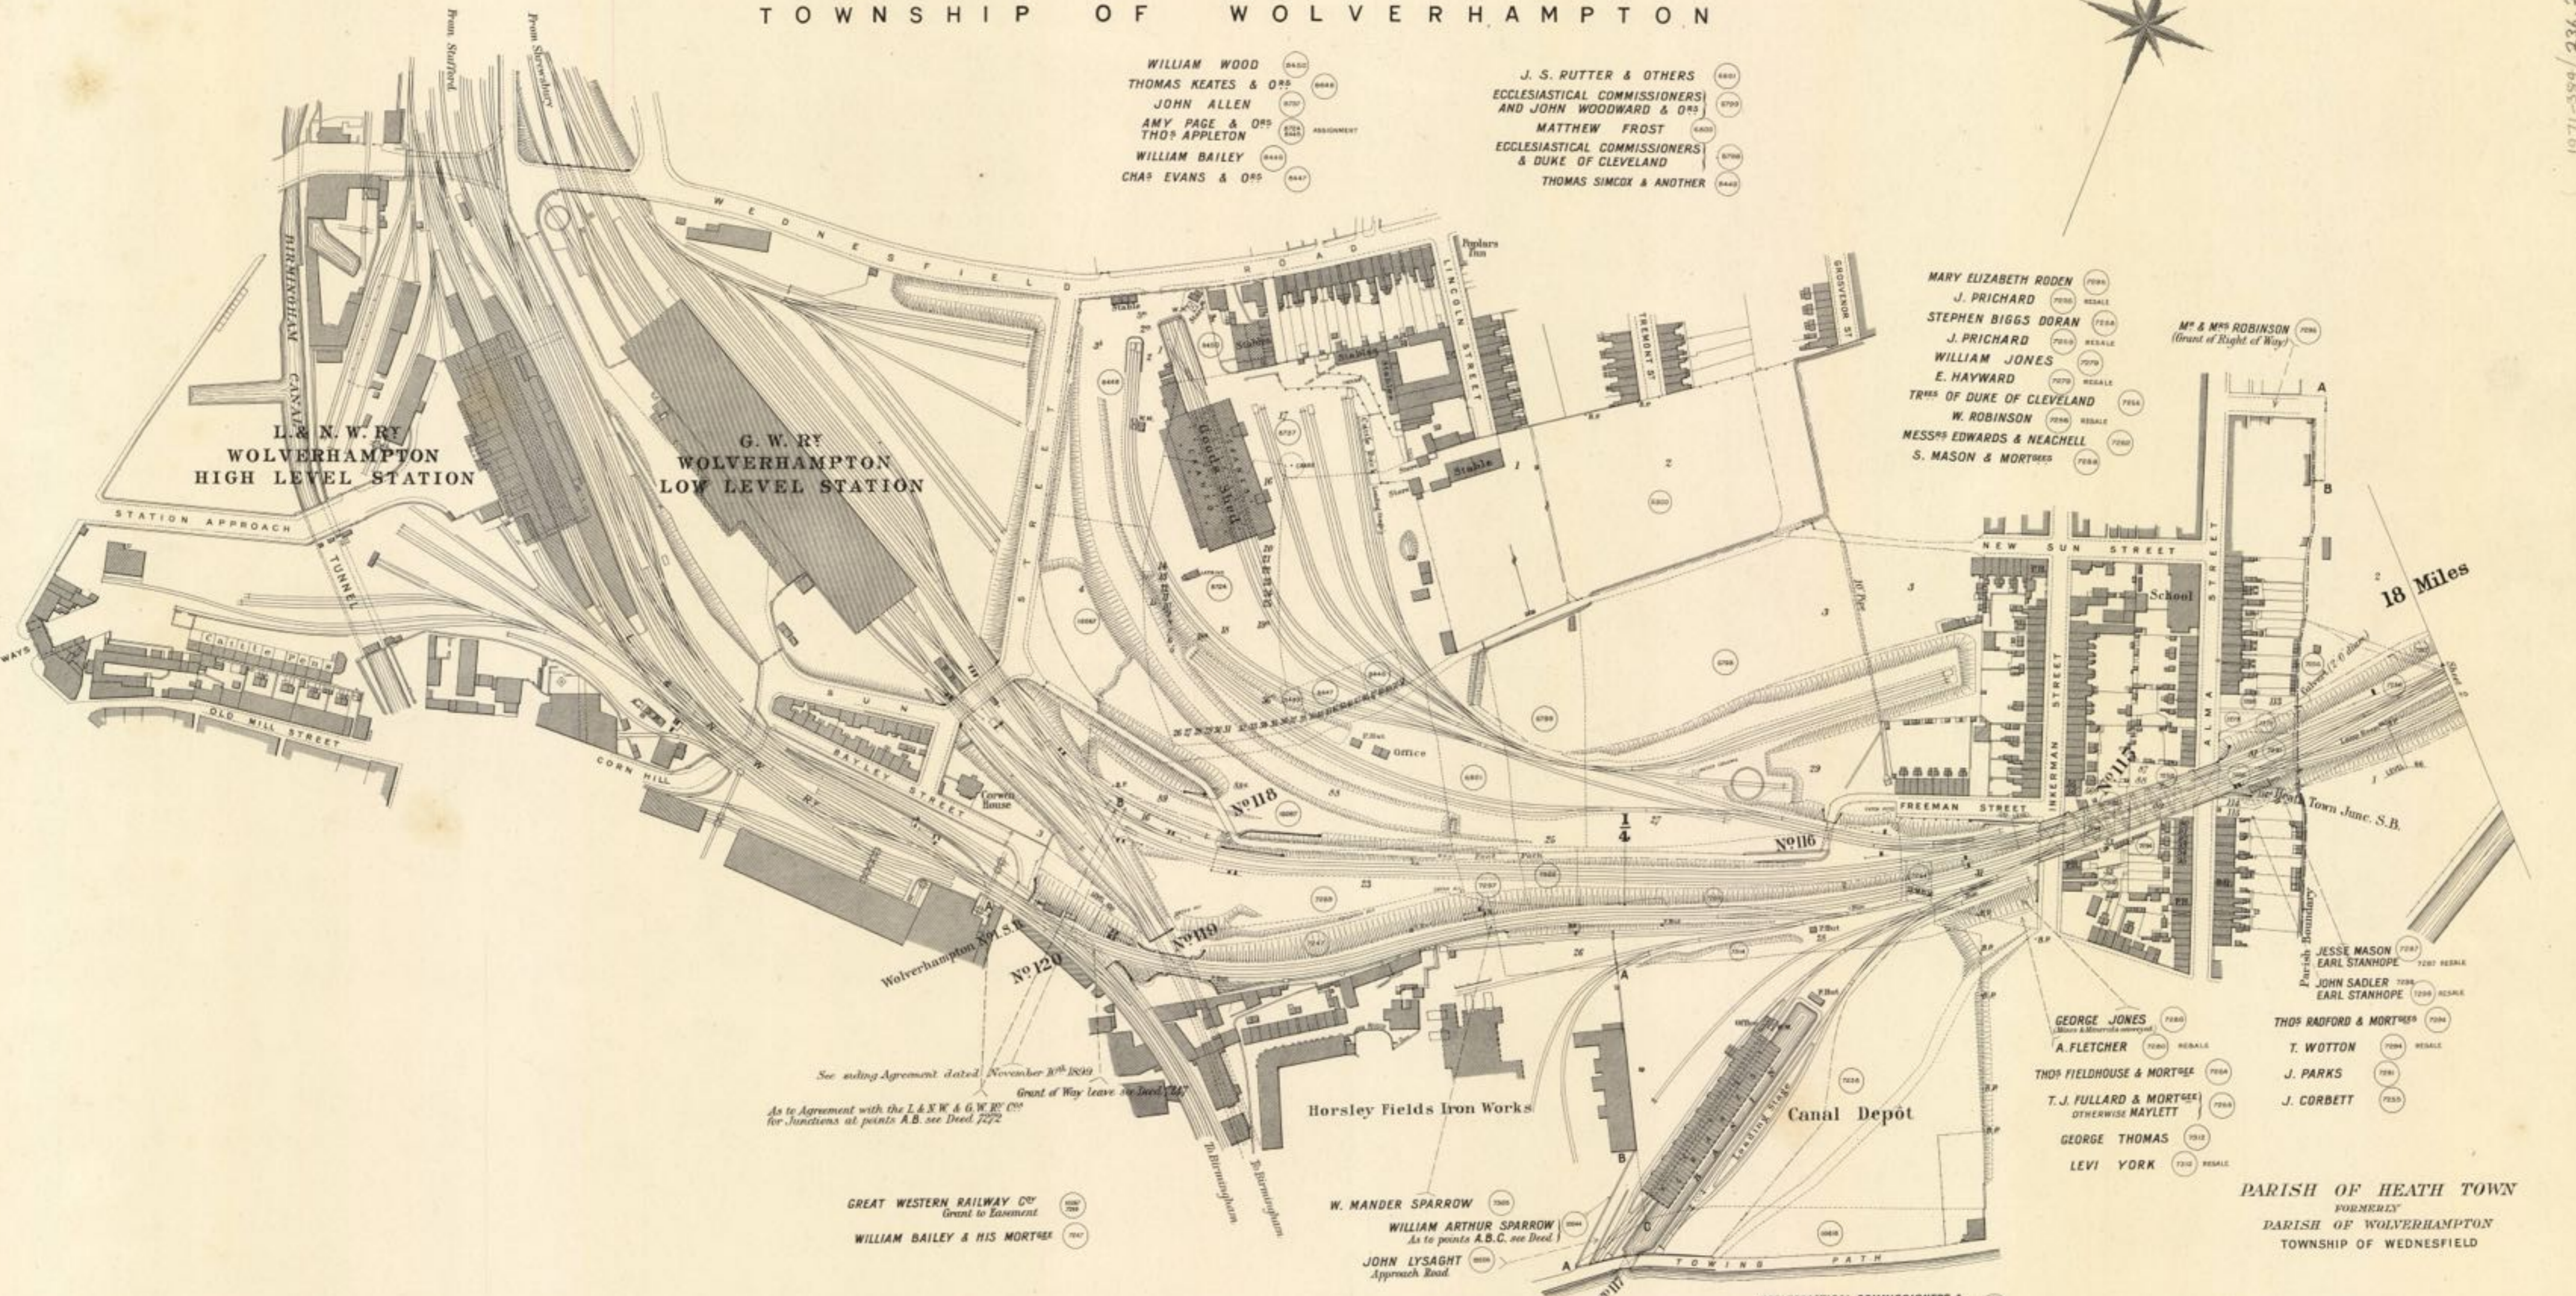


See siding Agreement dated November 30th 1849
Grant of Way Leave in Deed 7272
As to Agreement with the L. & N. W. & G. W. RY C^{OS}
for Junctions at points A, B, C. see Deed 7272

GREAT WESTERN RAILWAY C^Y
Grant to Easement
WILLIAM BAILEY & HIS MORTIMER

W. MANDER SPARROW
WILLIAM ARTHUR SPARROW
As to points A, B, C. see Deed
JOHN LYSAGHT
Approach Road

PARISH OF HEATH TOWN
FORMERLY
PARISH OF WOLVERHAMPTON
TOWNSHIP OF WEDNESFIELD


Scale, 2 Chains to an Inch.

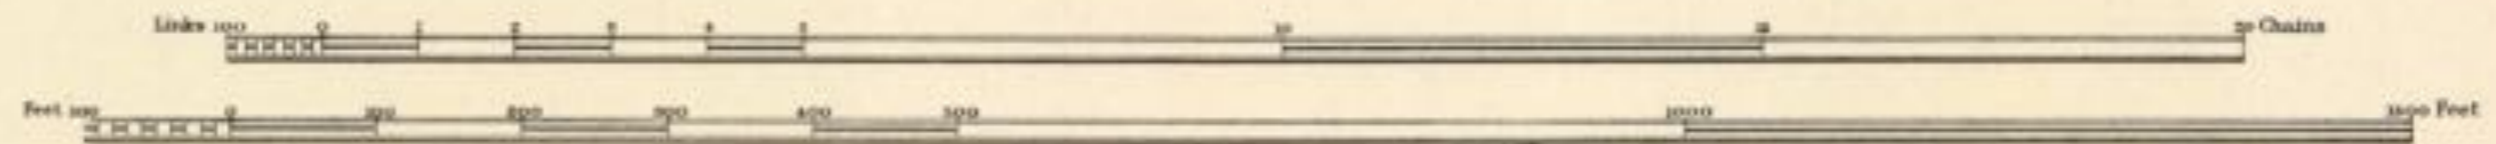

Estate Agents Office,
Midland Railway
Derby.


1971-389/236.2

C O U N T Y O F S T A F F O R D
P A R I S H O F H E A T H T O W N
F O R M E R L Y
P A R I S H O F W O L V E R H A M P T O N
T O W N S H I P O F W E D N E S F I E L D

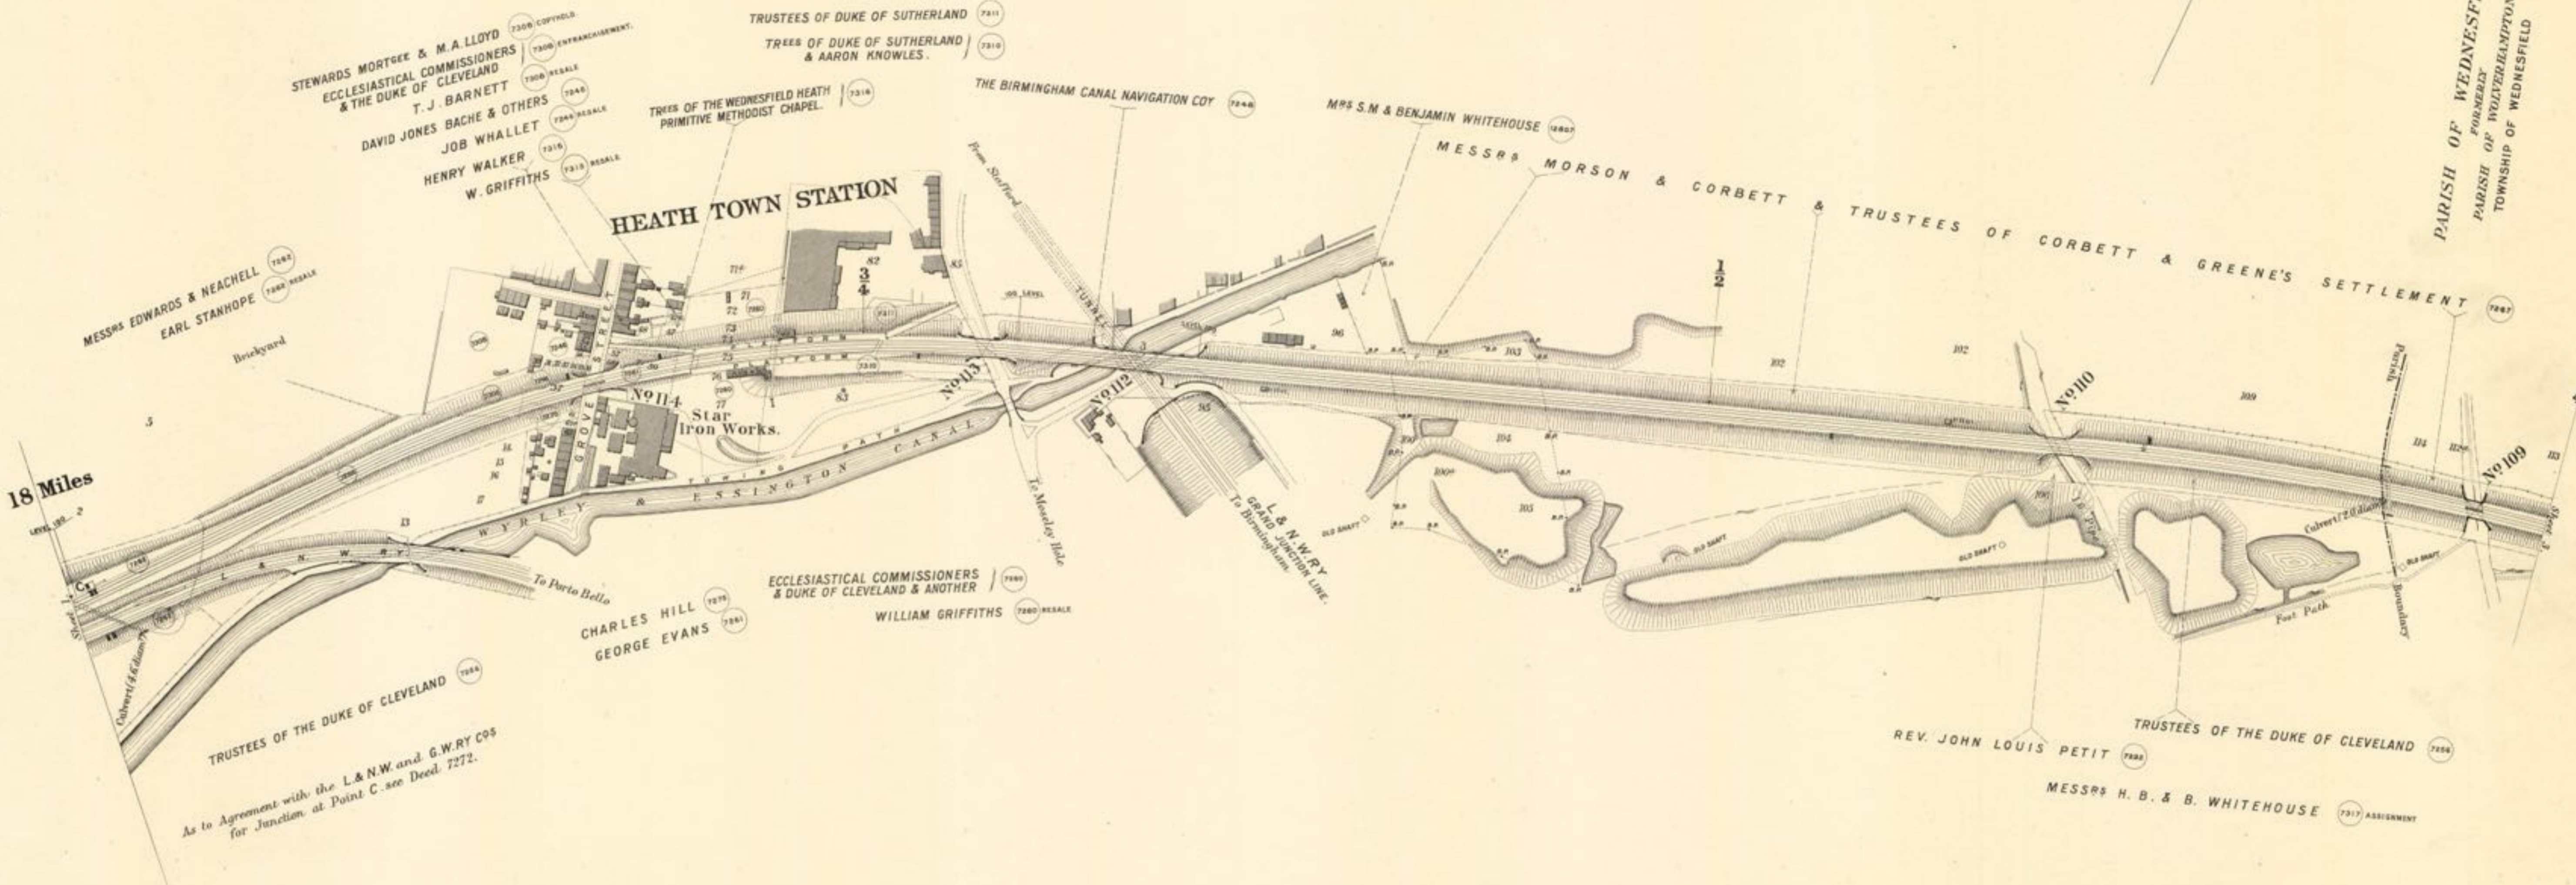

18 Miles

Scale. 2 Chains to an Inch.

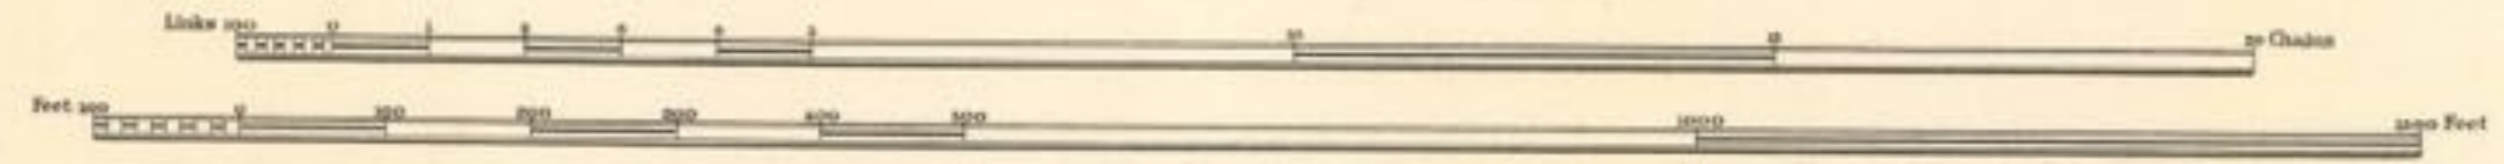


Estate Agent's Office,
Midland Railway,
Derby


1971-324/236-3

C O U N T Y O F S T A F F O R D

P A R I S H O F W O L V E R H A M P T O N
T O W N S H I P O F W E D N E S F I E L D

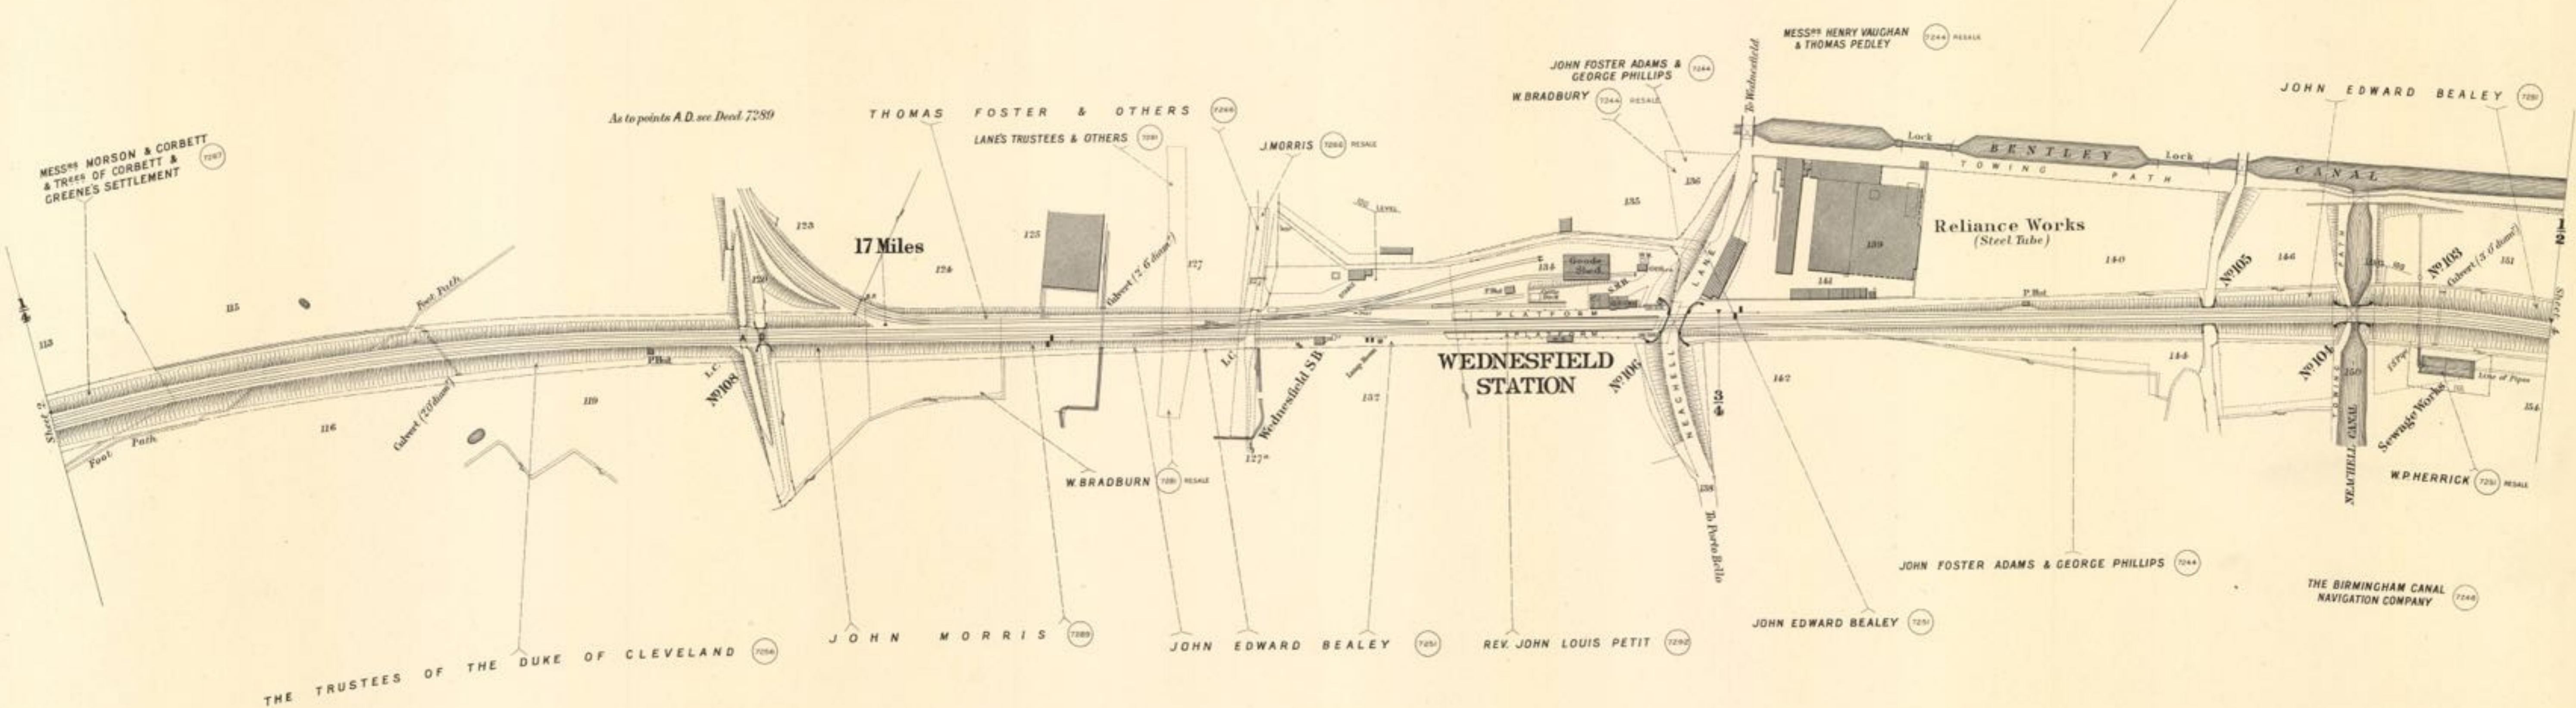

Scale. 2 Chains to an Inch.

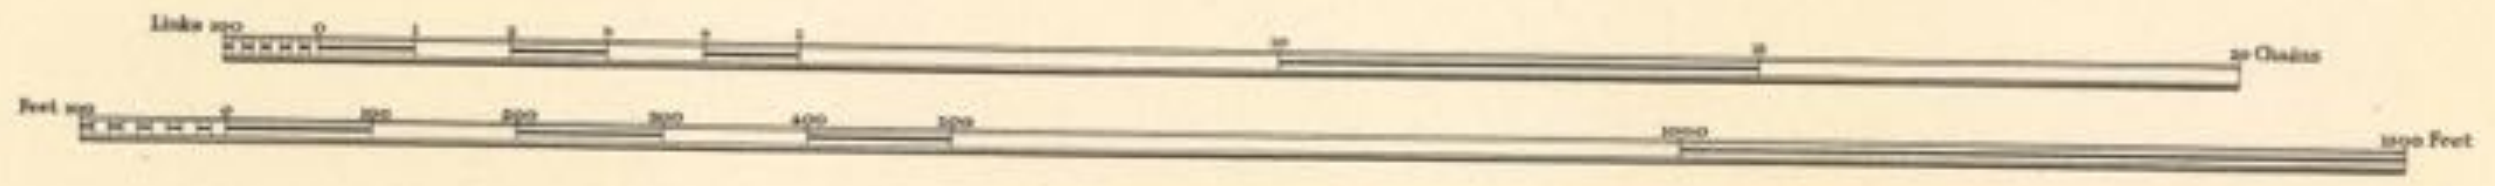

Estate Agents Office,
Midland Railway,
Derby.



1971-394/136.4

C O U N T Y O F S T A F F O R D


P A R I S H O F W O L V E R H A M P T O N

T O W N S H I P O F W E D N E S F I E L D

T O W N S H I P O F W I L L E N H A L L

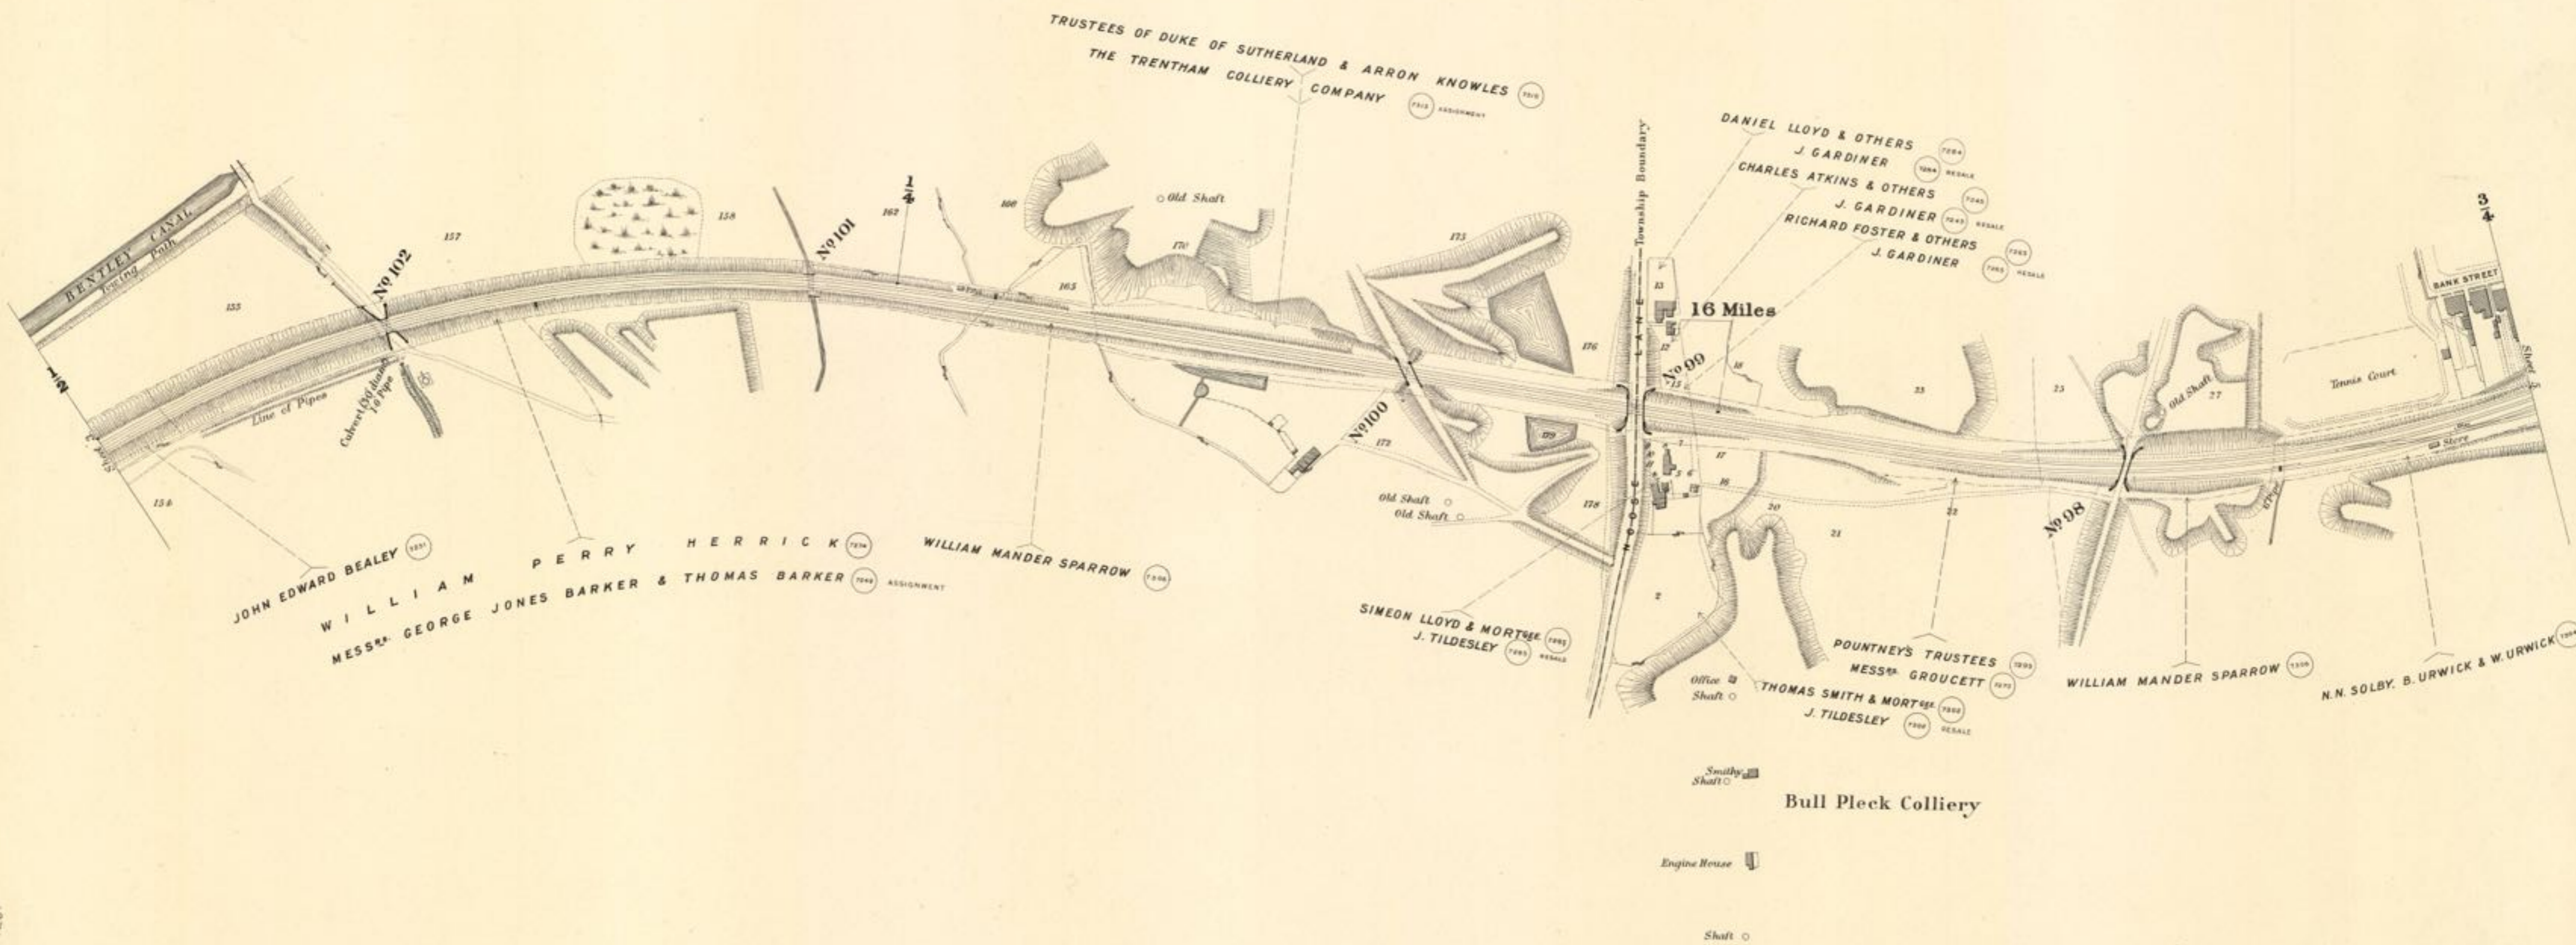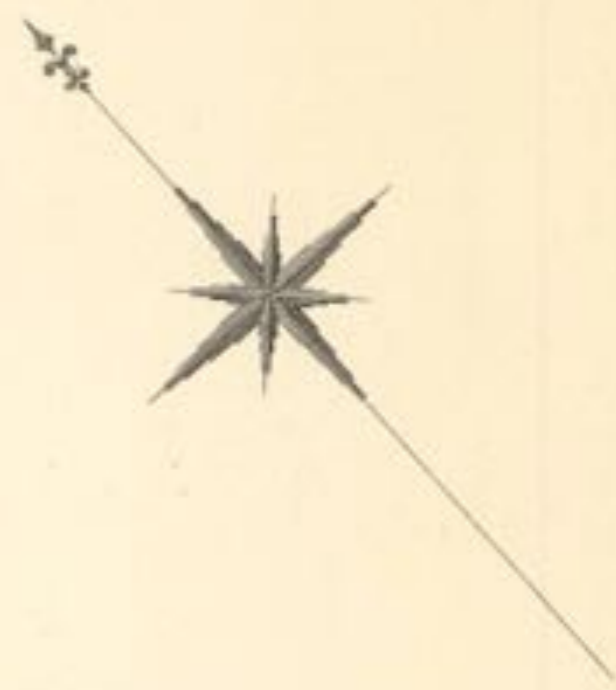

Scale, 2 Chains to an Inch.

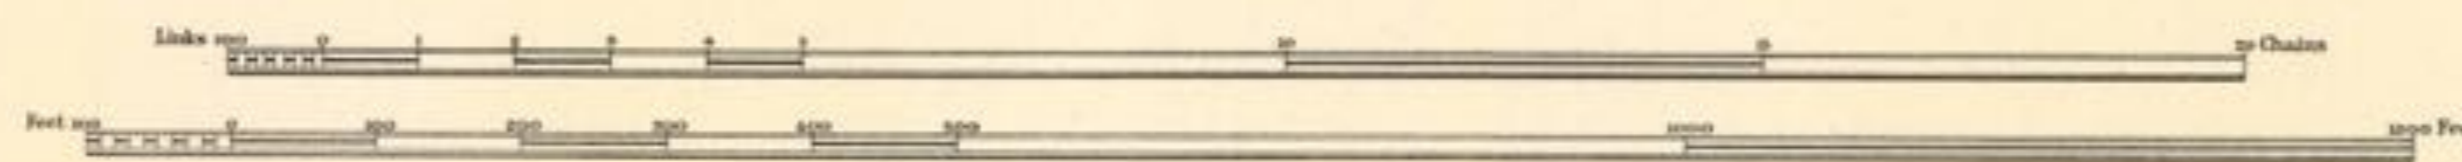


Estate Agent's Office,
Midland Railway
Derby.

1971-384/236.S

C O U N T Y O F S T A F F O R D


P A R I S H O F W I L L E N H A L L

F O R M E R L Y P A R I S H O F W O L V E R H A M P T O N

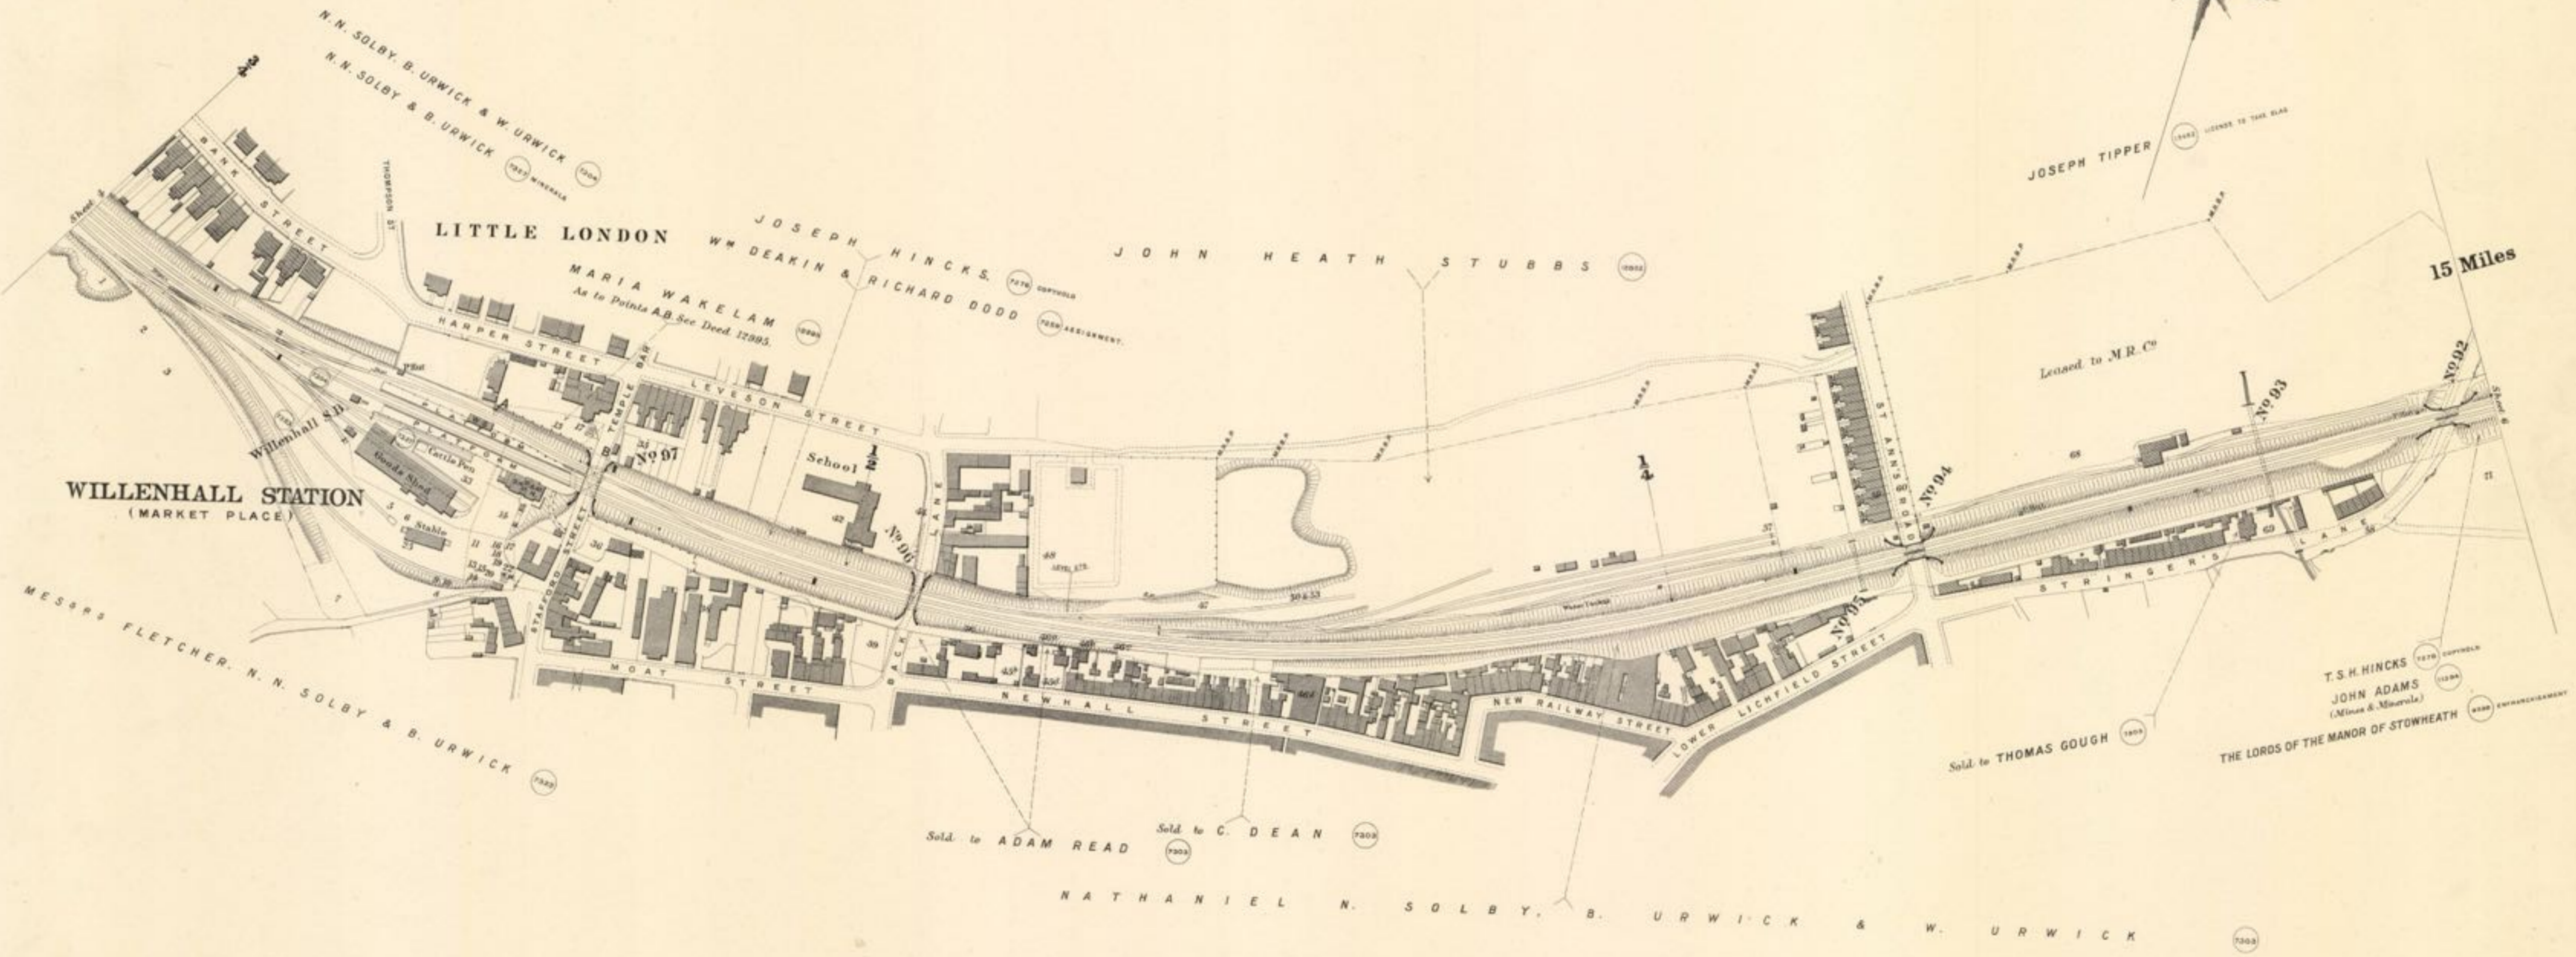

15 Miles

Scale, 2 Chains to an Inch.

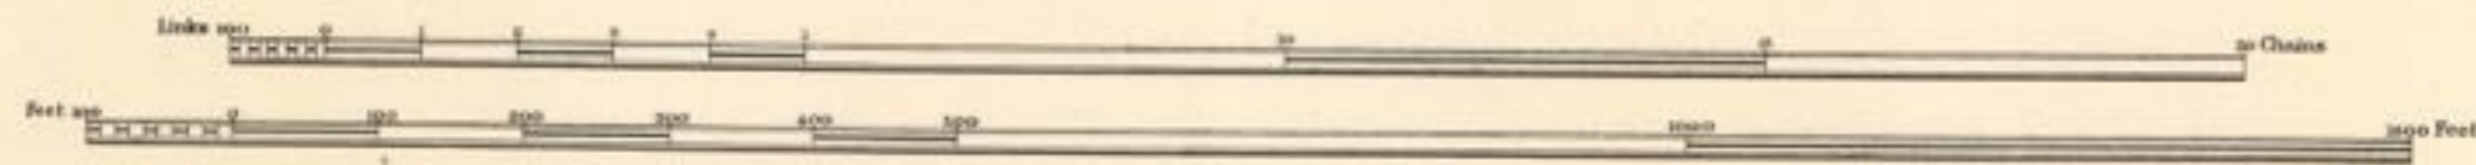


Estate Agents Office, Midland Railway, Derby.

C O U N T Y O F S T A F F O R D


PARISH OF SHORT HEATH
(FORMERLY PARISH OF WOLVERHAMPTON)

PARISH OF BENTLEY
(FORMERLY PARISH OF WOLVERHAMPTON)

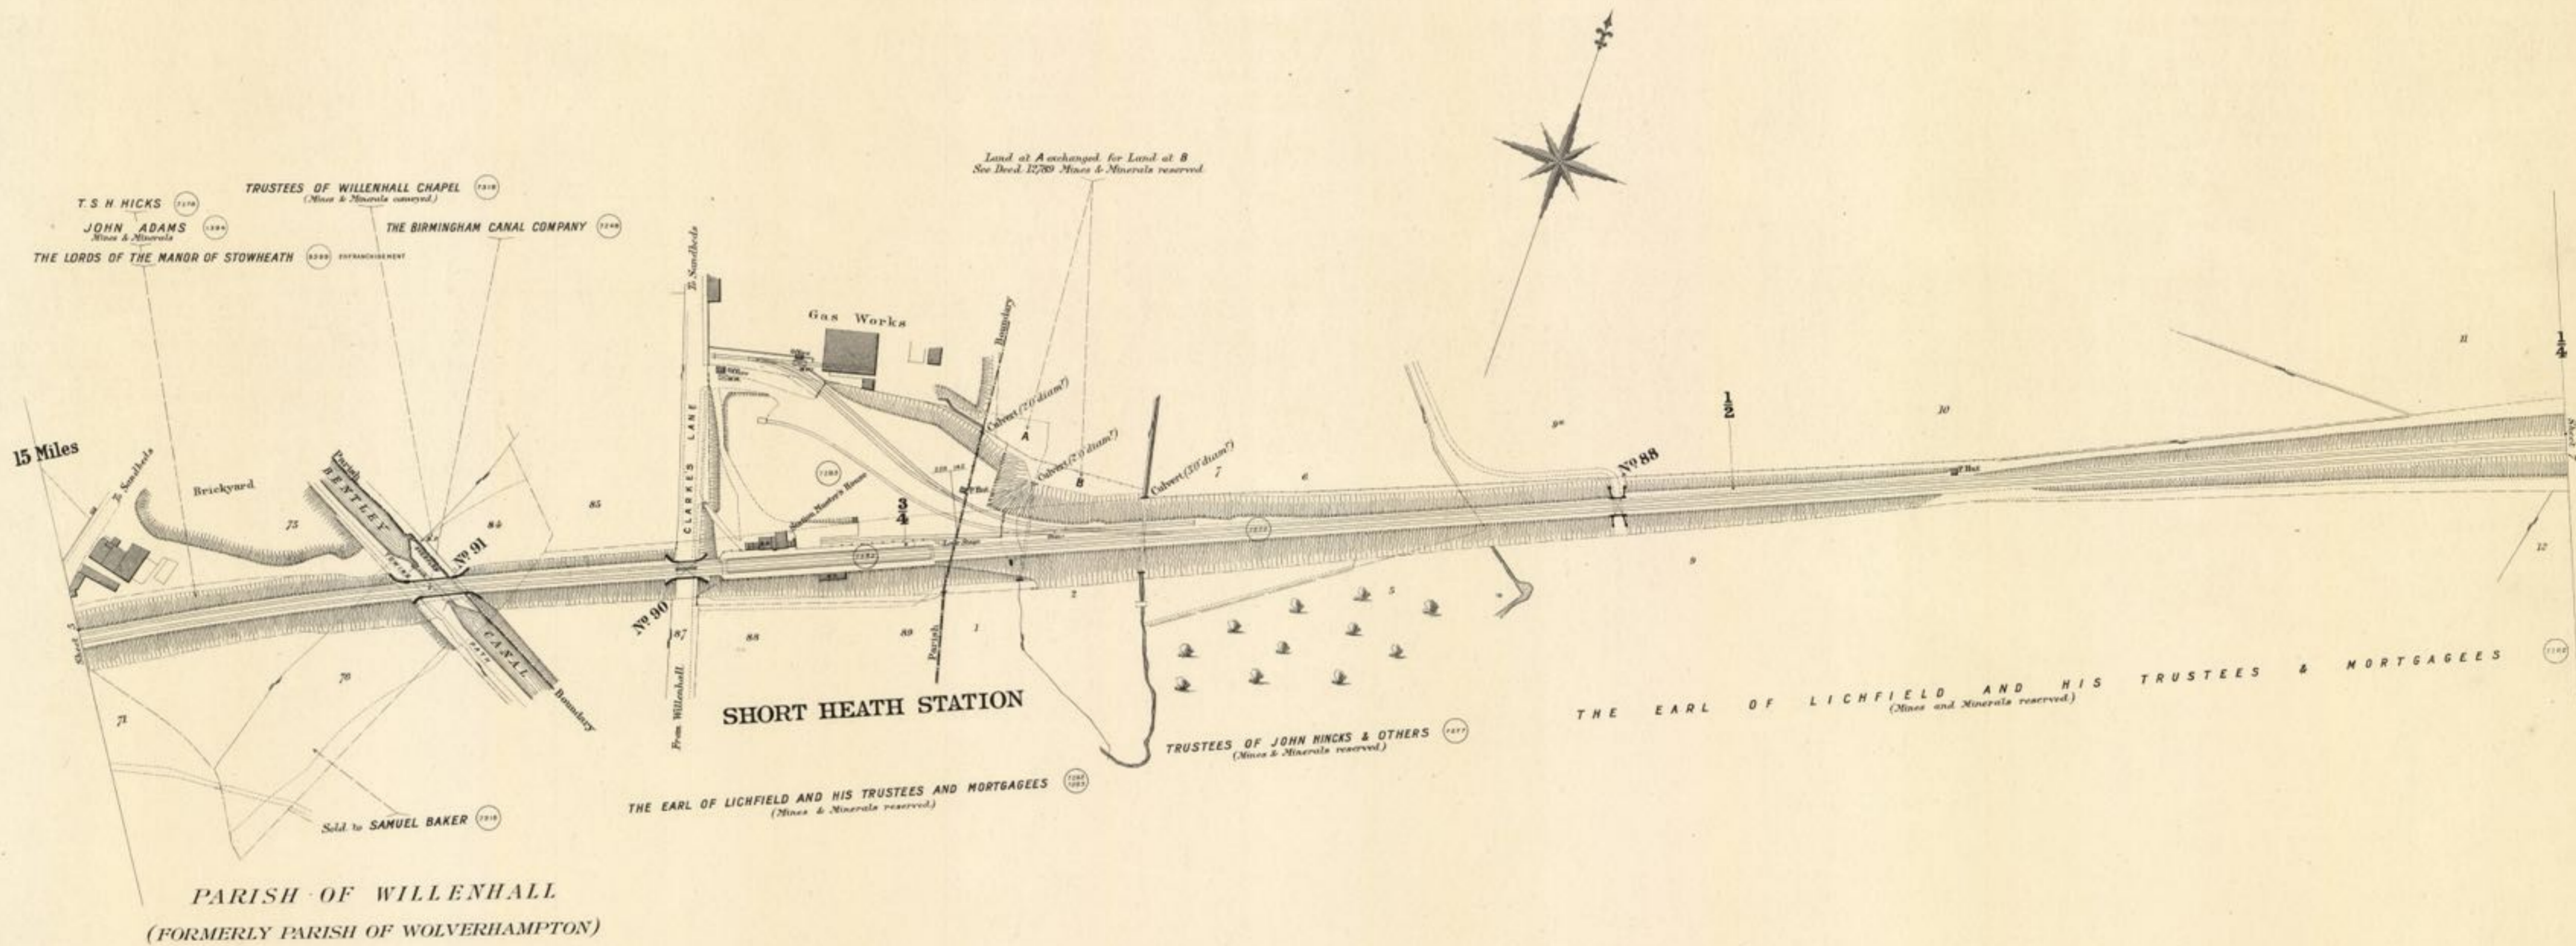

15 Miles

Scale, 2 Chains to an Inch.

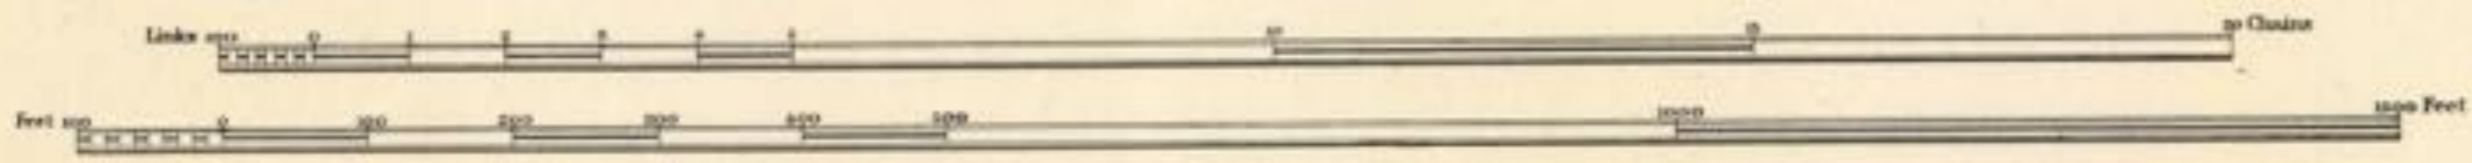


Estate Agents Office,
Midland Railway
Derby.

1971-384/236.7

C O U N T Y O F S T A F F O R D


P A R I S H O F B E N T L E Y
F O R M E R L Y P A R I S H O F W O L V E R H A M P T O N

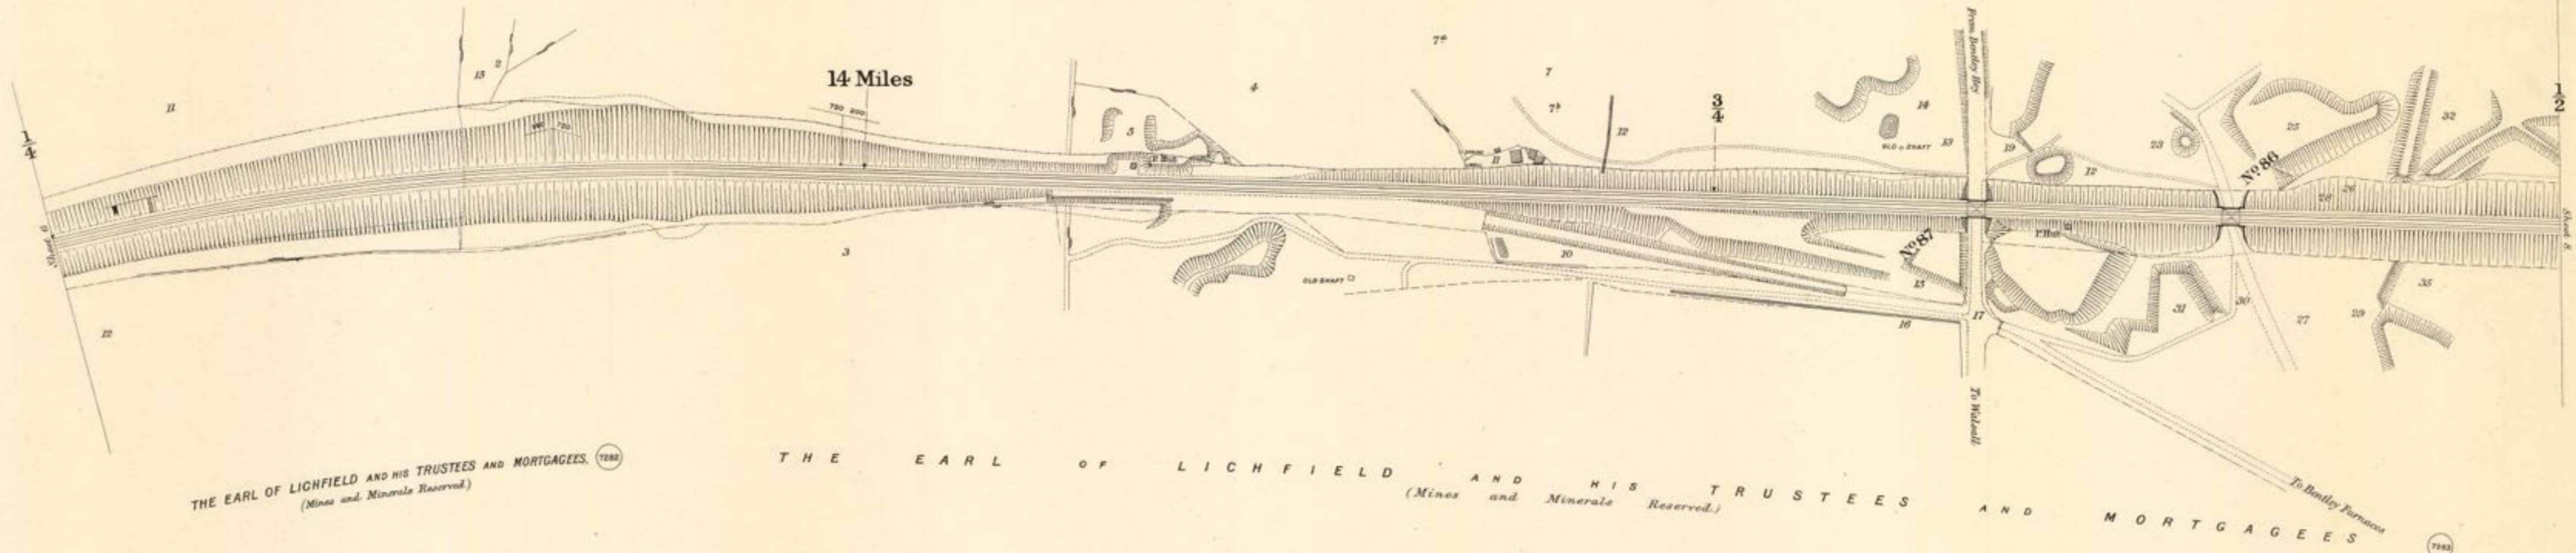

THE EARL OF LICHFIELD AND HIS TRUSTEES AND MORTGAGES. (1862)
(Mines and Minerals Reserved)

THE EARL OF LICHFIELD AND HIS TRUSTEES AND MORTGAGES. (1862)
(Mines and Minerals Reserved)

Scale, 2 Chains to an Inch.

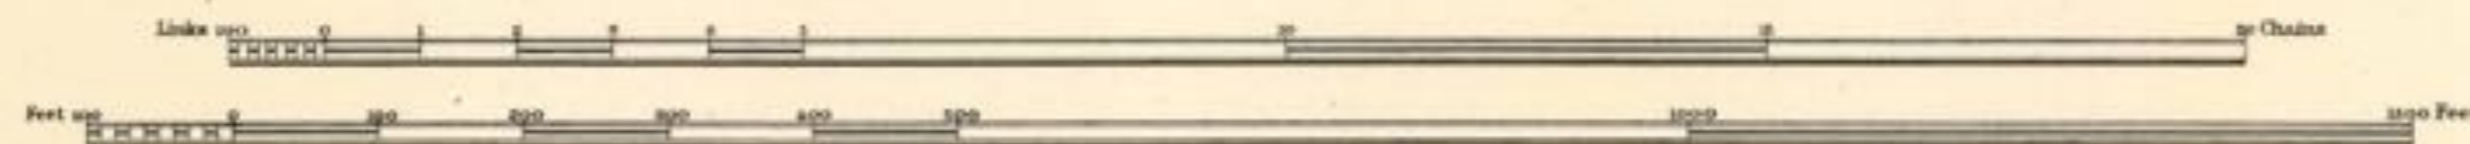

Estate Agent's Office,
Midland Railway,
Derby.


1971-355/236.S

C O U N T Y O F S T A F F O R D


P A R I S H O F W A L S A L L

(F O R M E R L Y F O R E I G N O F W A L S A L L)

PARISH OF BENTLEY
(FORMERLY PARISH OF
WOLVERHAMPTON)

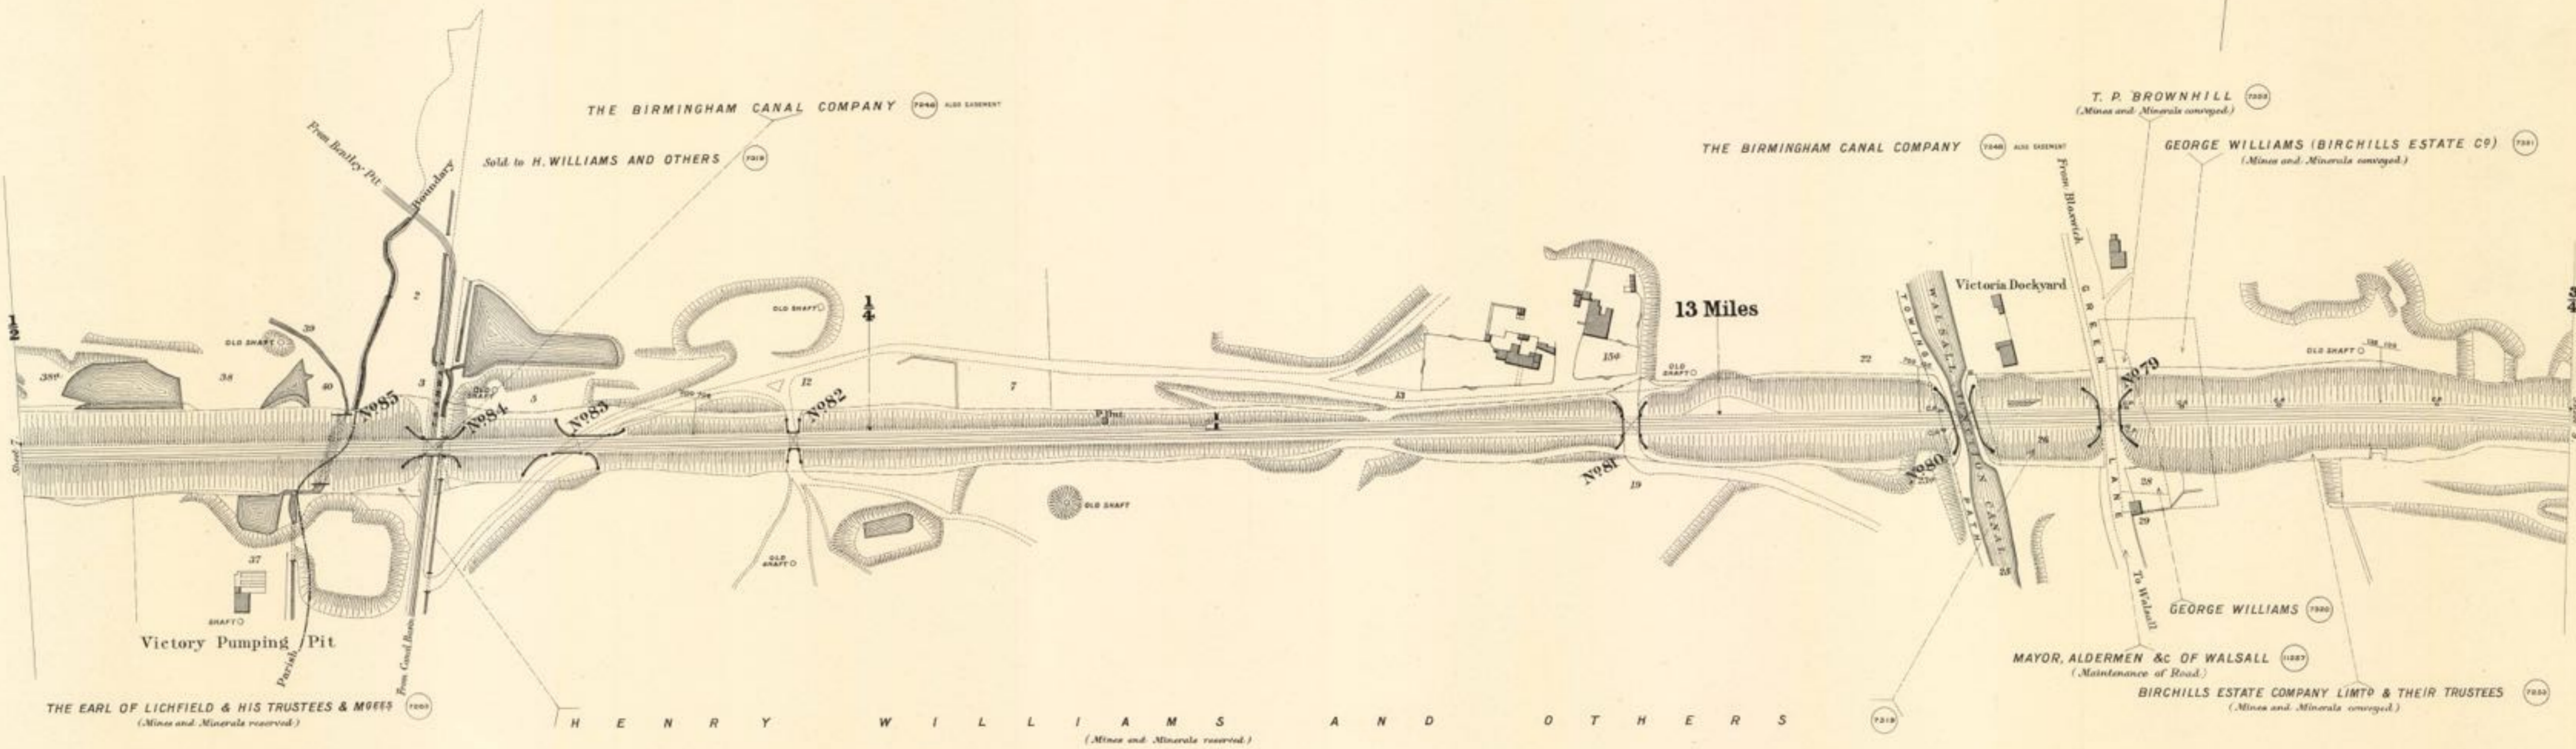

Scale. 2 Chains to an Inch.

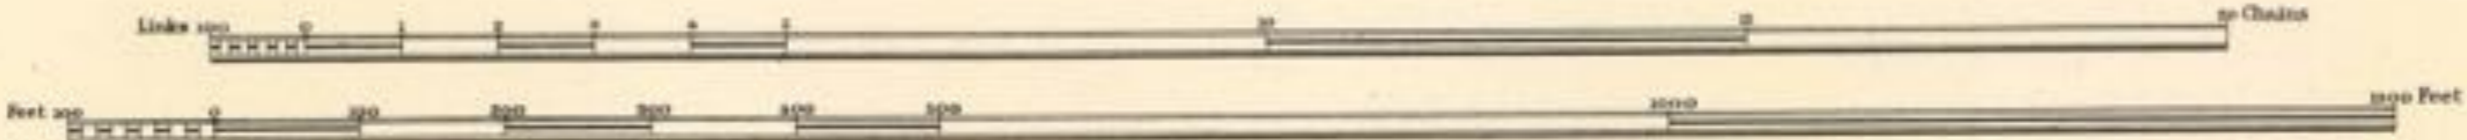

Estate Agent's Office,
Midland Railway
Derby.

1971-584/2364


C O U N T Y O F S T A F F O R D

P A R I S H O F W A L S A L L


F O R M E R L Y R U S H A L L

1971-384/236.10

PARISH OF WALSALL
FORMERLY FOREIGN OF WALSALL

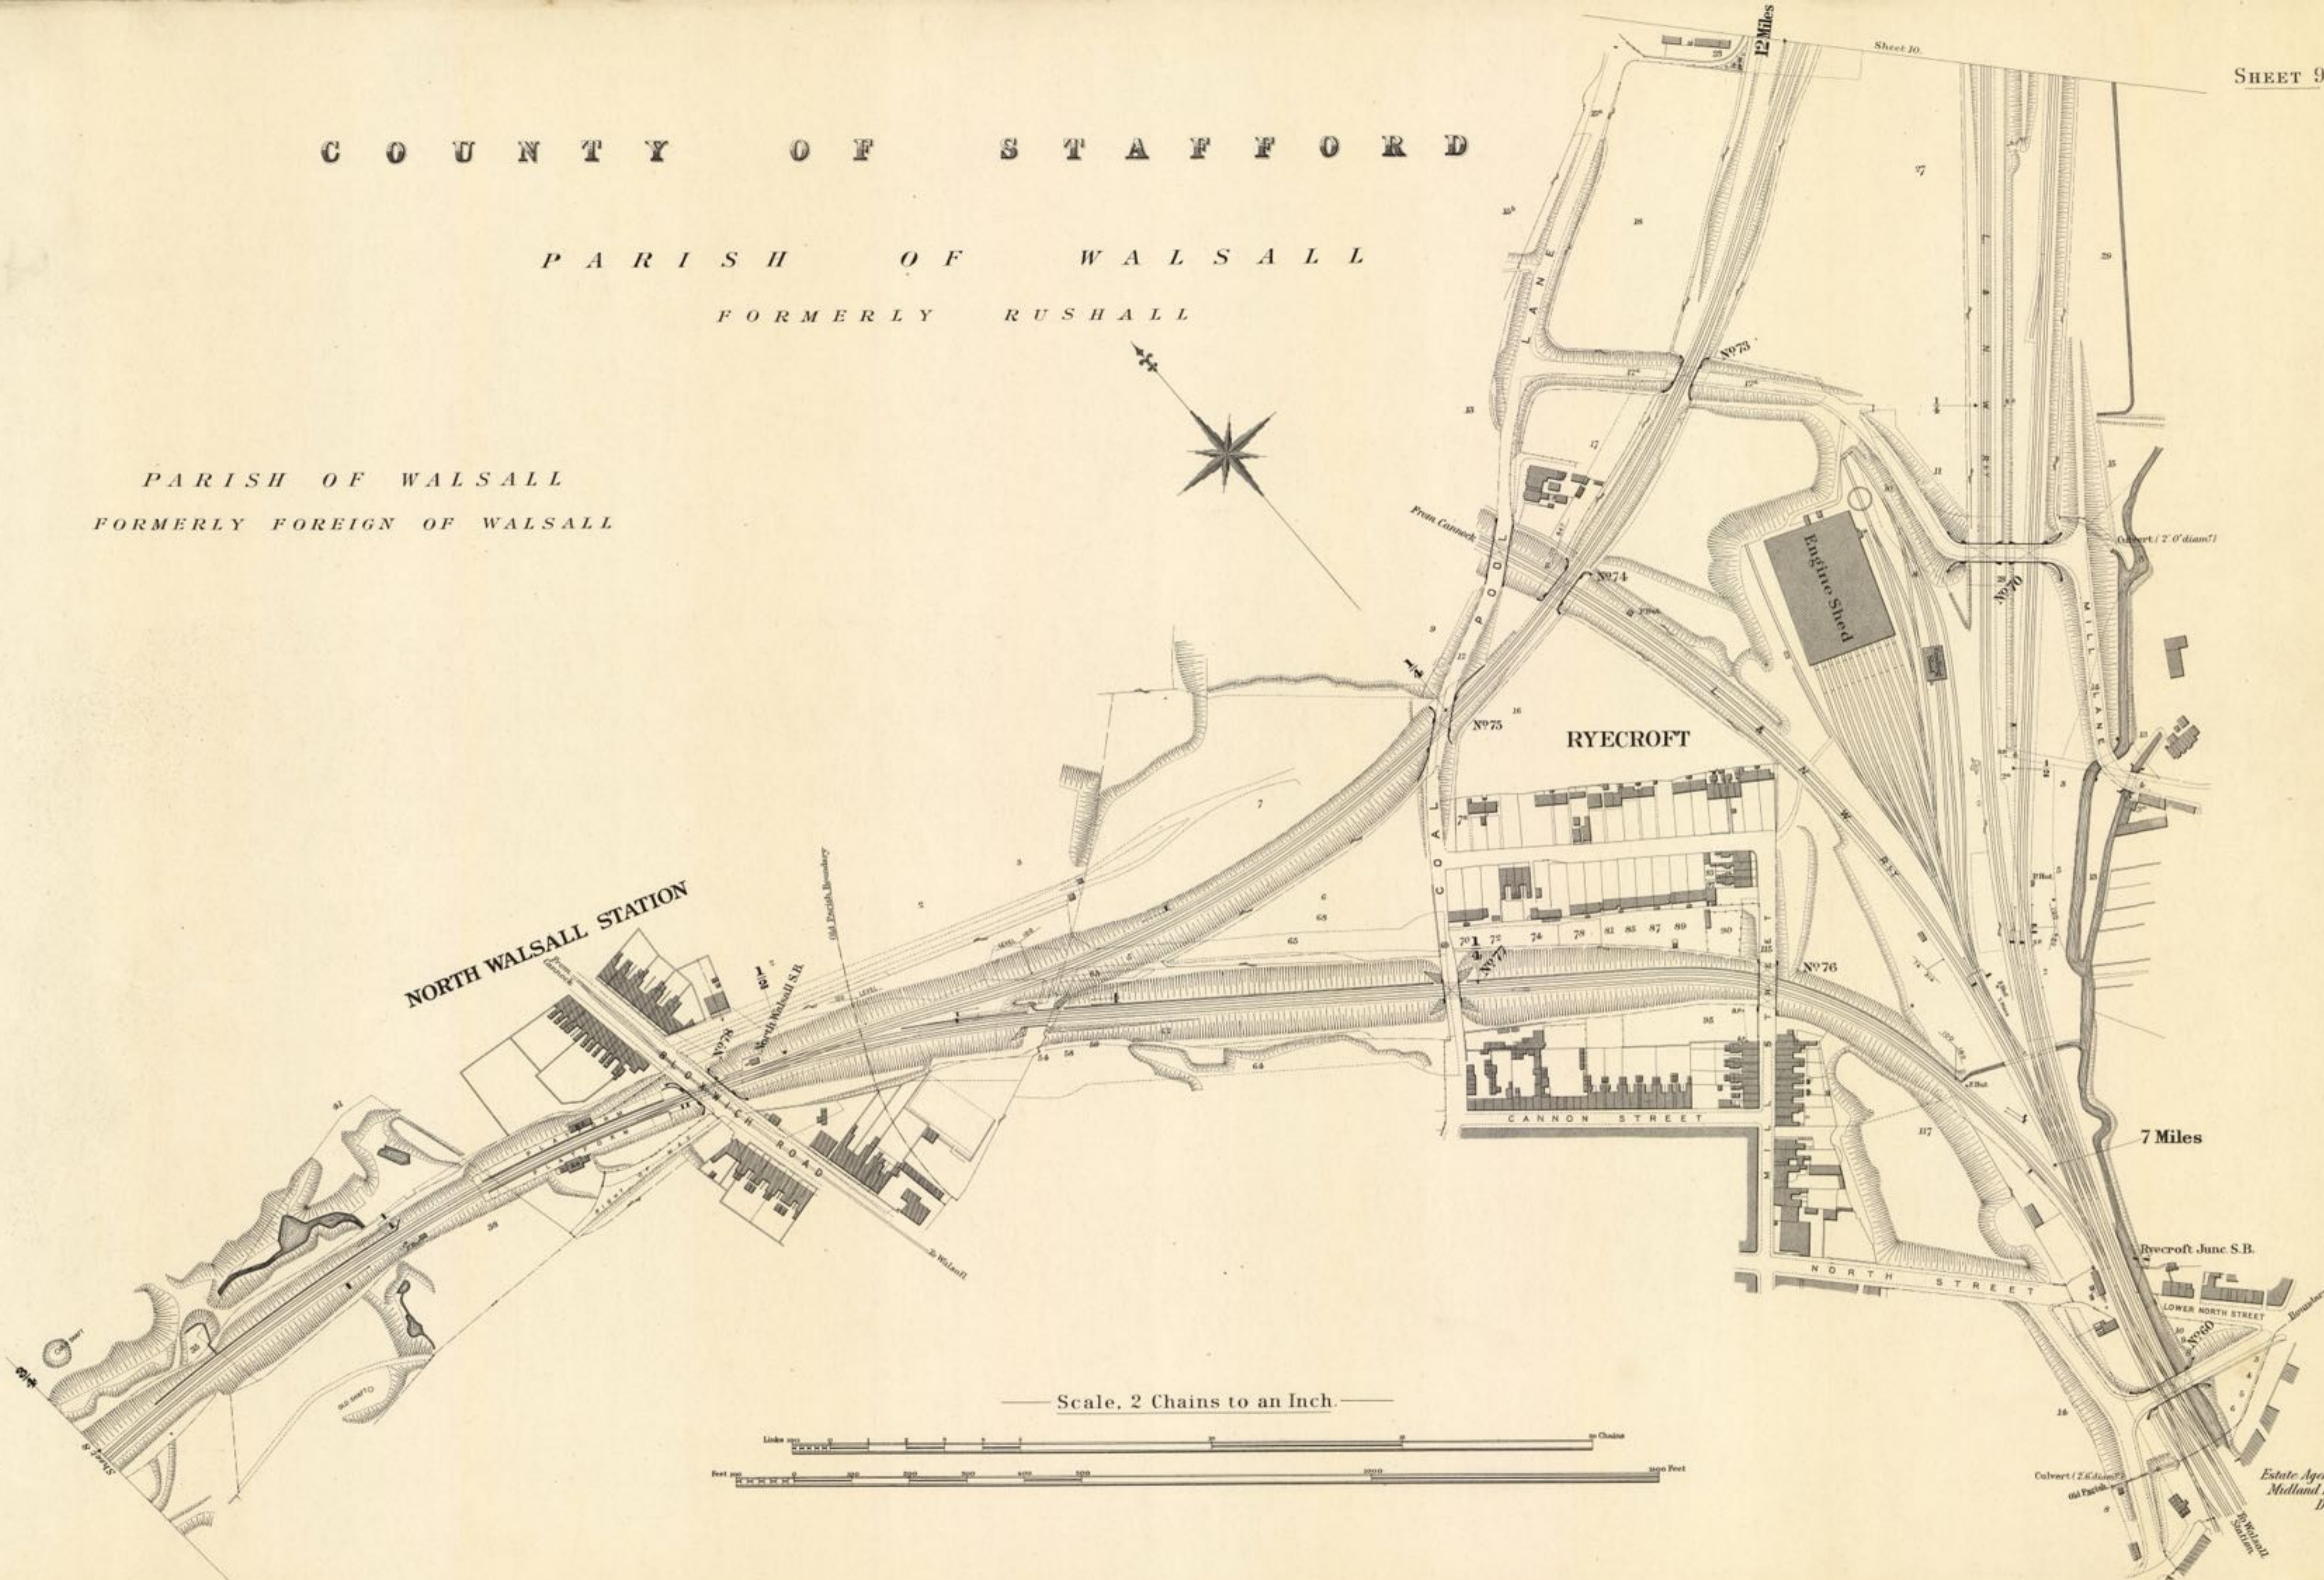

Scale, 2 Chains to an Inch.


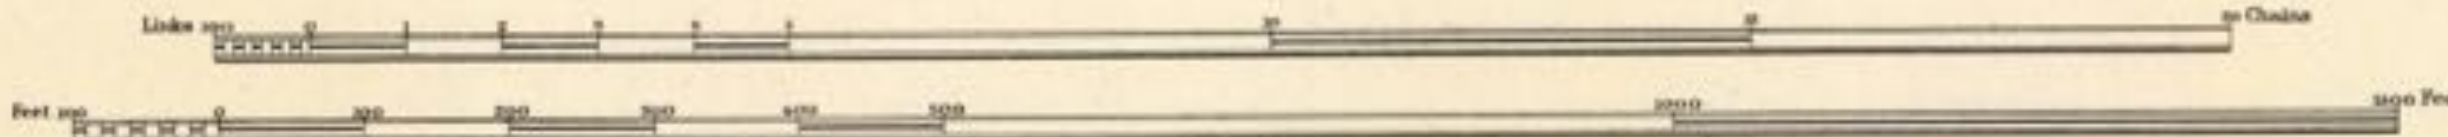


Estate Agent's Office,
Midland Railway,
Derby.


C O U N T Y O F S T A F F O R D

P A R I S H O F W A L S A L L

F O R M E R L Y F O R E I G N O F W A L S A L L

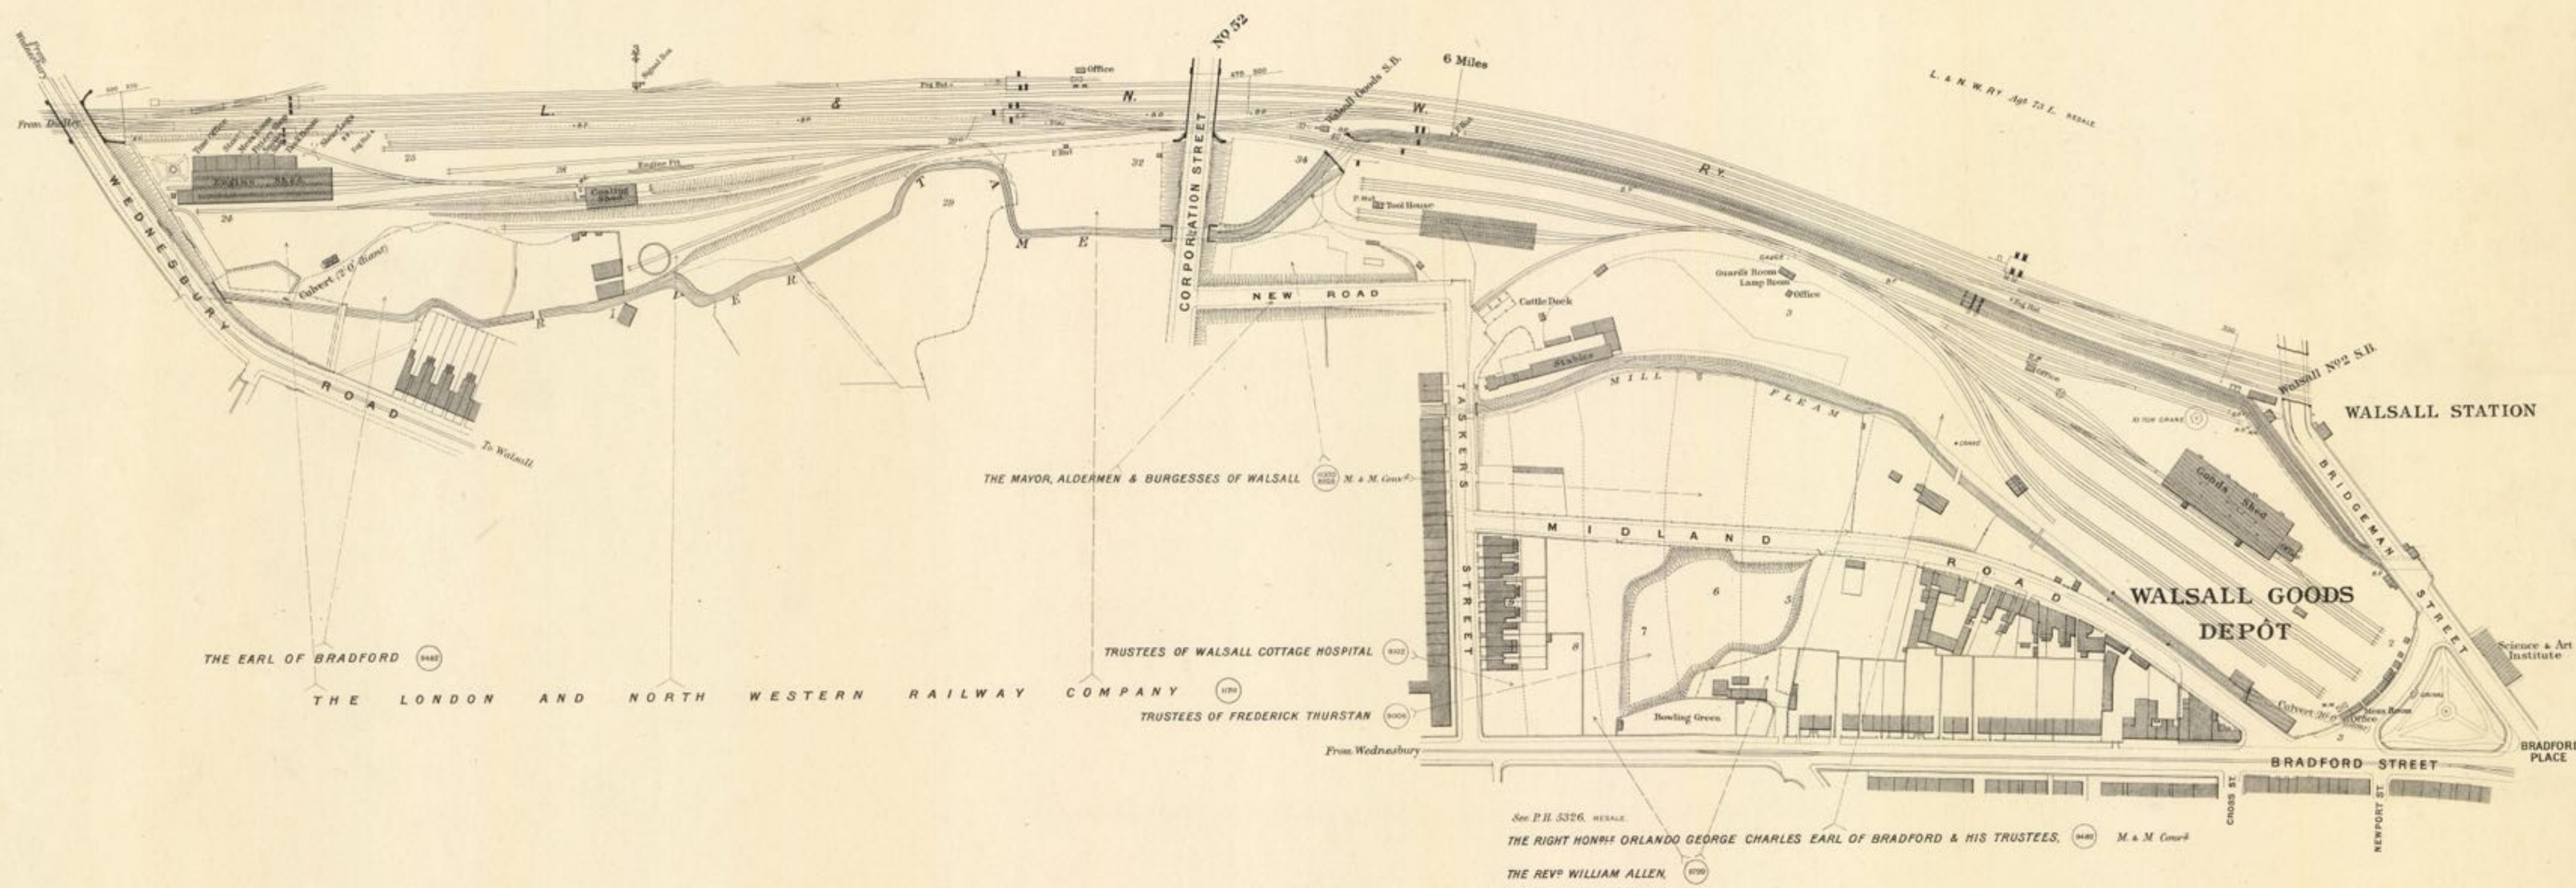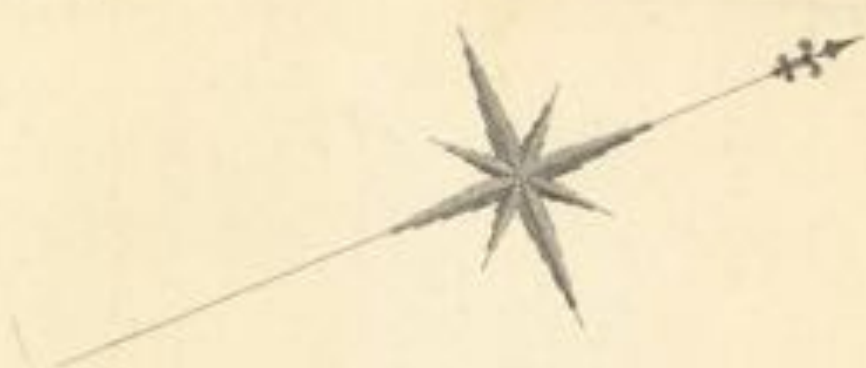

Scale. 2 Chains to an Inch.

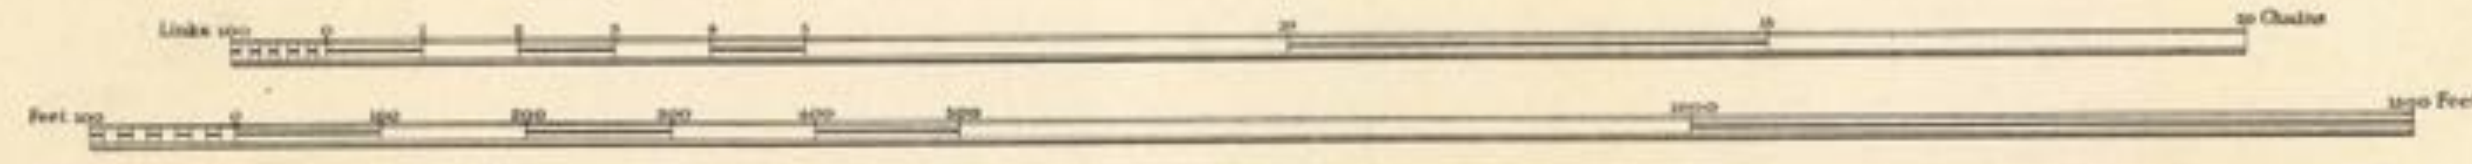

Estate Agents Office, Midland Railway, Derby.

1971-384/236.11