

MIDLAND RAILWAY.

SHIRLAND AND BRAMPTON BRANCHES

BEIGHTON CURVE

KILLAMARSH BRANCH AND EXTENSION


LAND PLAN.

Surveyed by
P. S. McCallum,
 Estate Agent,
Derby.
 1911

Titles of Acts.

Reference.

SIGNALS, &c. The Signals are shown as they appear to view

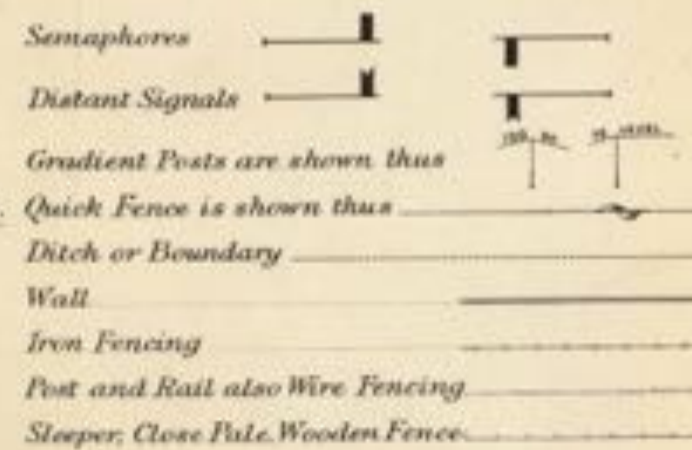

SHIRLAND BRANCH.			
The Midland Railway - (Branches, &c.)	To acquire Branch -	Act 1866—29 & 30 Vict.	Royal Assent 30th July, 1866.
BRAMPTON BRANCH.			
The Chesterfield and Brampton Railway -	-	Act 1870—	33 Vict. Do. 12th May, 1870.
The Midland Railway (Additional Powers)	Vesting in M. R. Co.	Act 1871—34 & 35 Vict.	Do. 29th June, 1871.
BEIGHTON CURVE.			
The Midland Railway - (New Lines)	-	Act 1861—24 & 25 Vict.	Do. 7th June, 1861.
KILLAMARSH BRANCH AND EXTENSION.			
The Midland Railway - (Branches, &c.)	Branch -	Act 1866—29 & 30 Vict.	Do. 30th July, 1866.
Do.	(Additional Powers) Branch Extension -	Act 1874—37 & 38 Vict.	Do. 30th July, 1874.

COLORING. The Company's FREEHOLD Property is shown by RED Colour
 Do. LEASEHOLD do. RED EDGE ONLY
 Property owned JOINTLY with other Companies GREEN Colour
 Do. over or through which the Company has an EASEMENT
 is shown by RED dotted lines.
 Do. over or through which the Company has granted an
 EASEMENT is shown by PURPLE dotted lines.
 Do. granted on LEASE by the Company by RED Full lines.
 Do. SOLD or otherwise disposed of by the Company is shown
 by PURPLE colour.
 MINERALS specially purchased by the Company shown by BLUE
 Full lines.
 Do. SOLD or otherwise disposed of by the Company shown
 by PURPLE Full lines.


NOTE. Vendors Names are written in block as VENDOR.
 The figures within the circle after the names of the Vendors
 refer to the numbers on the deeds relating to the purchases.
 The slanting figures as 20 refer to Parliamentary numbers (Original Act)
 Do. within a triangle as 20 are the Parliamentary
 numbers referring to subsequent Acts.

COUNTY OF DERBY

PARISH OF BEIGHTON

THE RIGHT HONORABLE EARL MANVERS
EARL MANVERS & M S & L RY CO


THE TRUSTEES OF EARL MANVERS

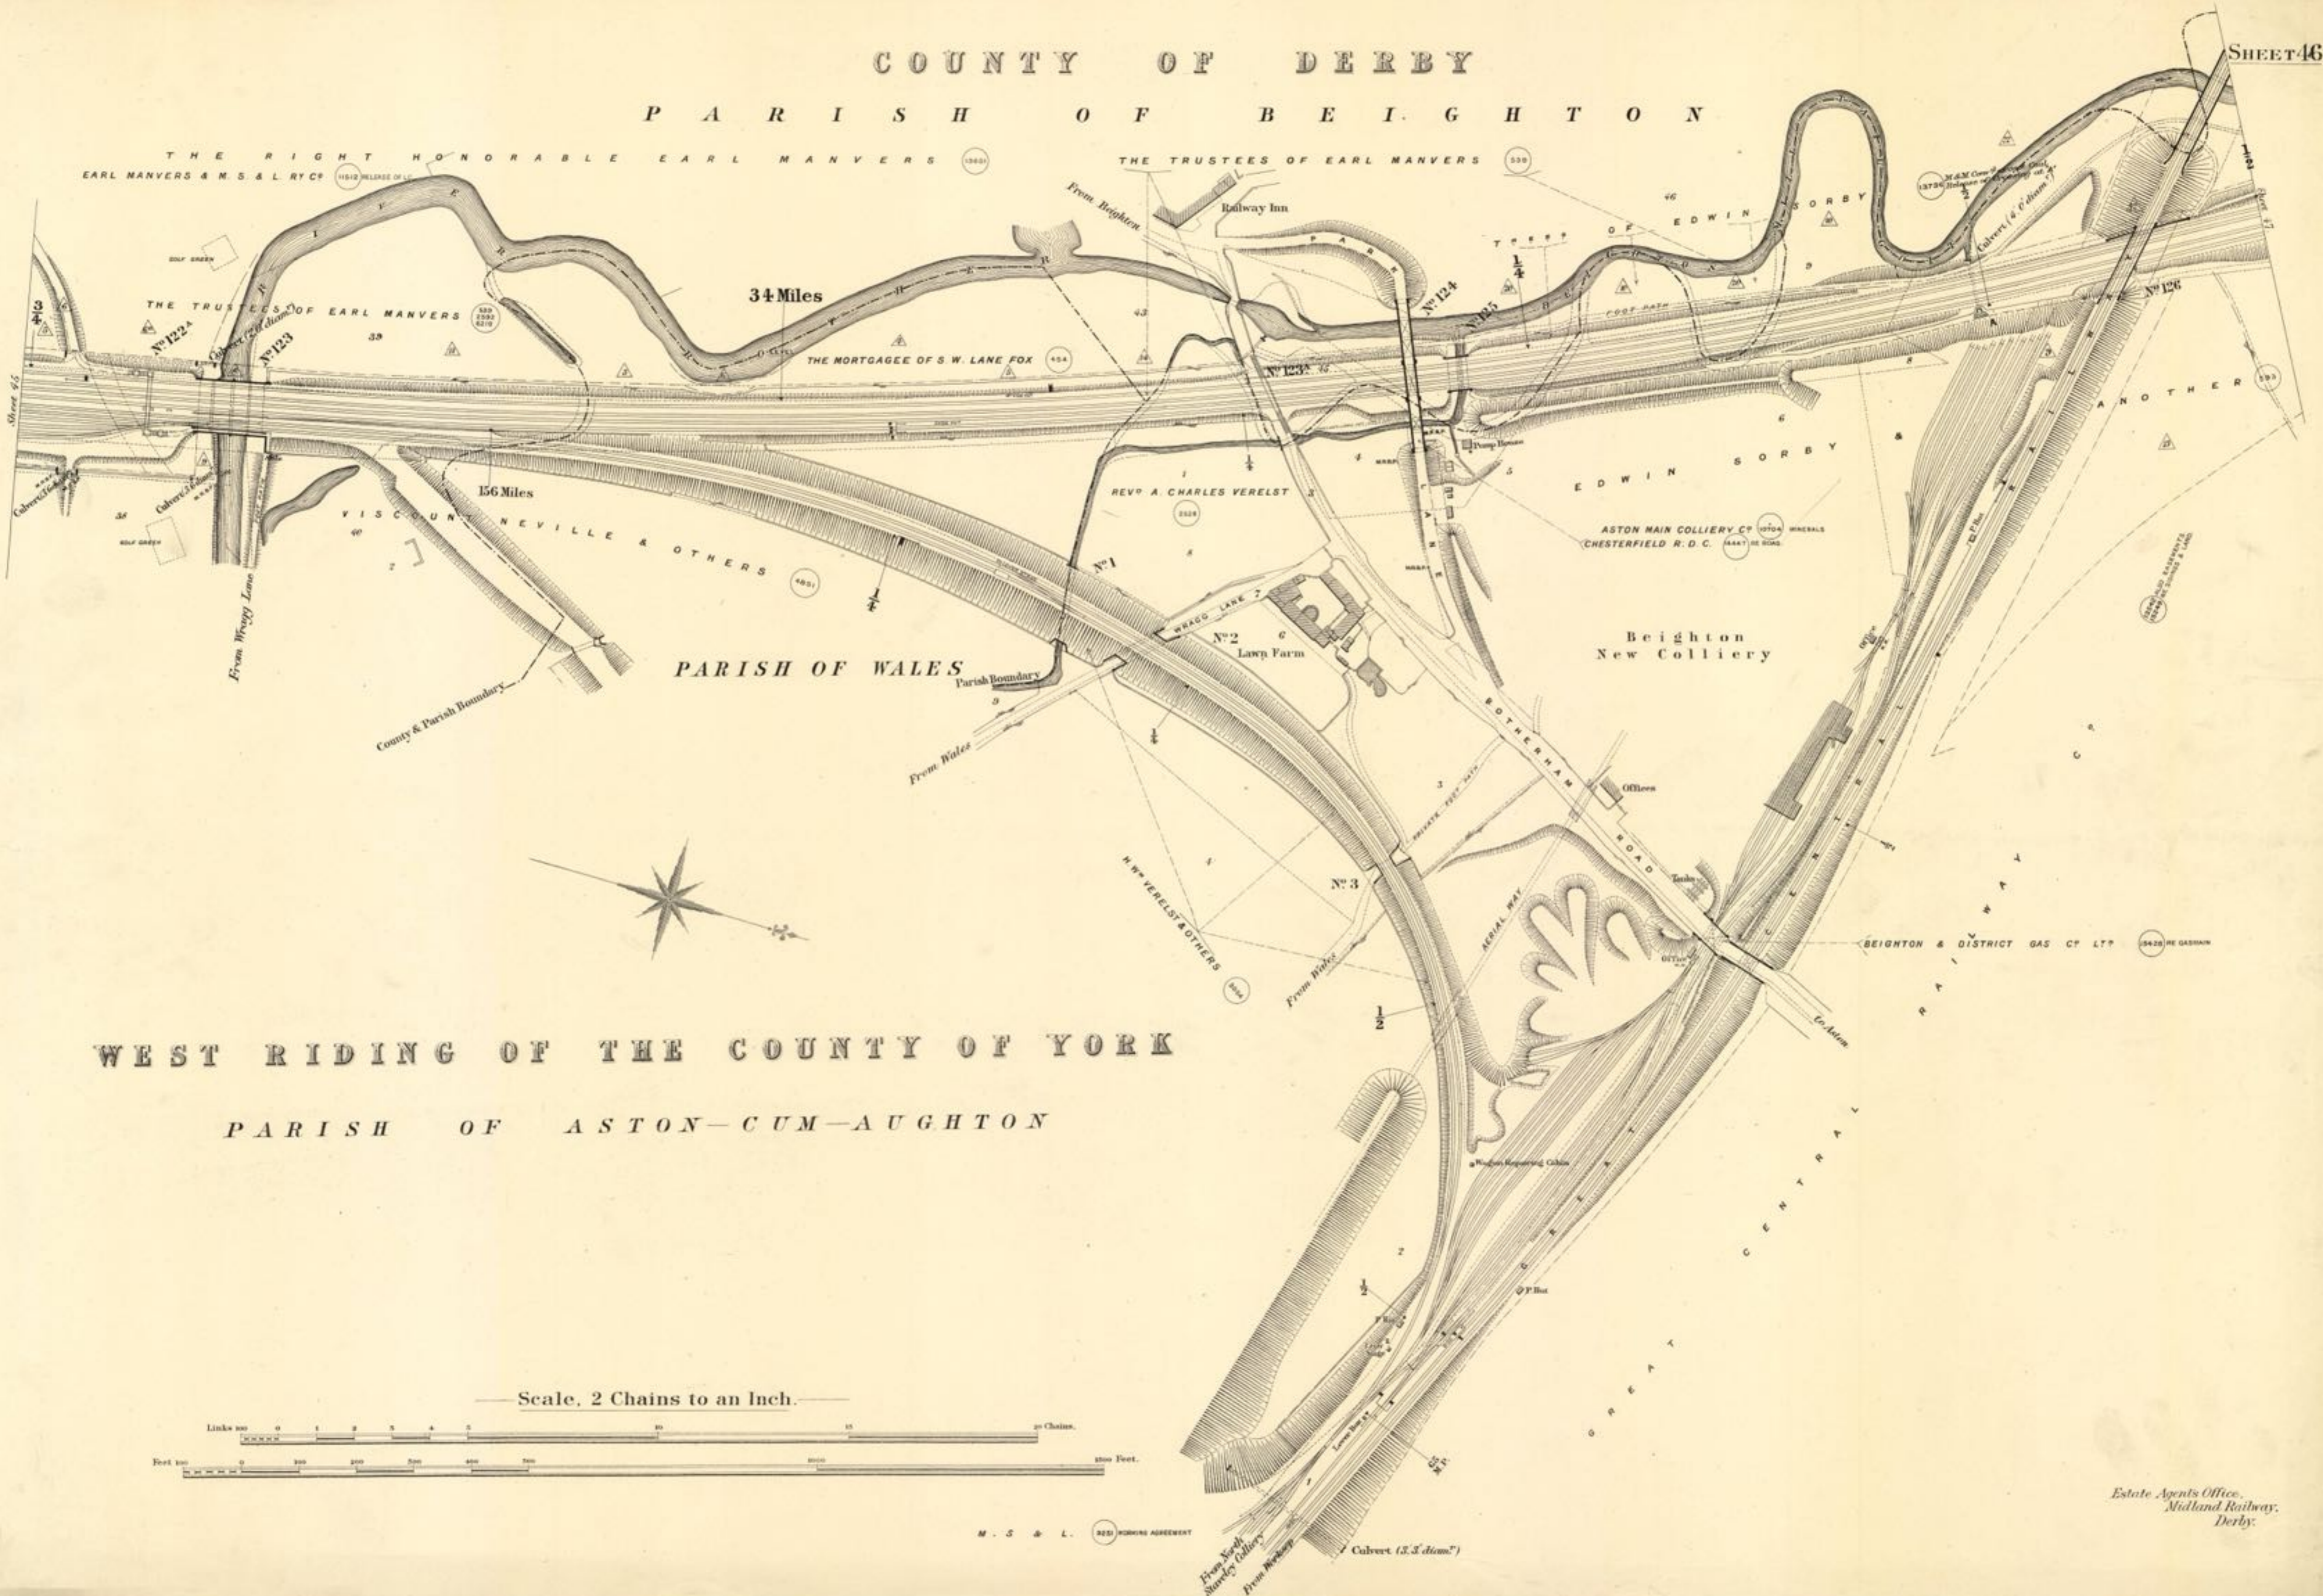

WEST RIDING OF THE COUNTY OF YORK

PARISH OF ASTON-CUM-AUGHTON

Scale, 2 Chains to an Inch.

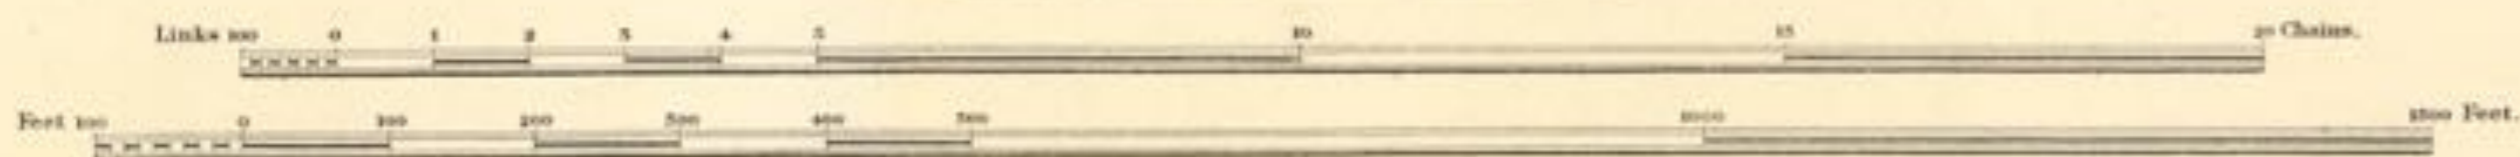

M. S. & L. 250 FORMING AGREEMENT

Estate Agents Office,
Midland Railway,
Derby.


191-304/2376

C O U N T Y O F D E R B Y


B O R O U G H O F C H E S T E R F I E L D

P A R I S H O F C H E S T E R F I E L D

FORMERLY PARISH OF BRAMPTON

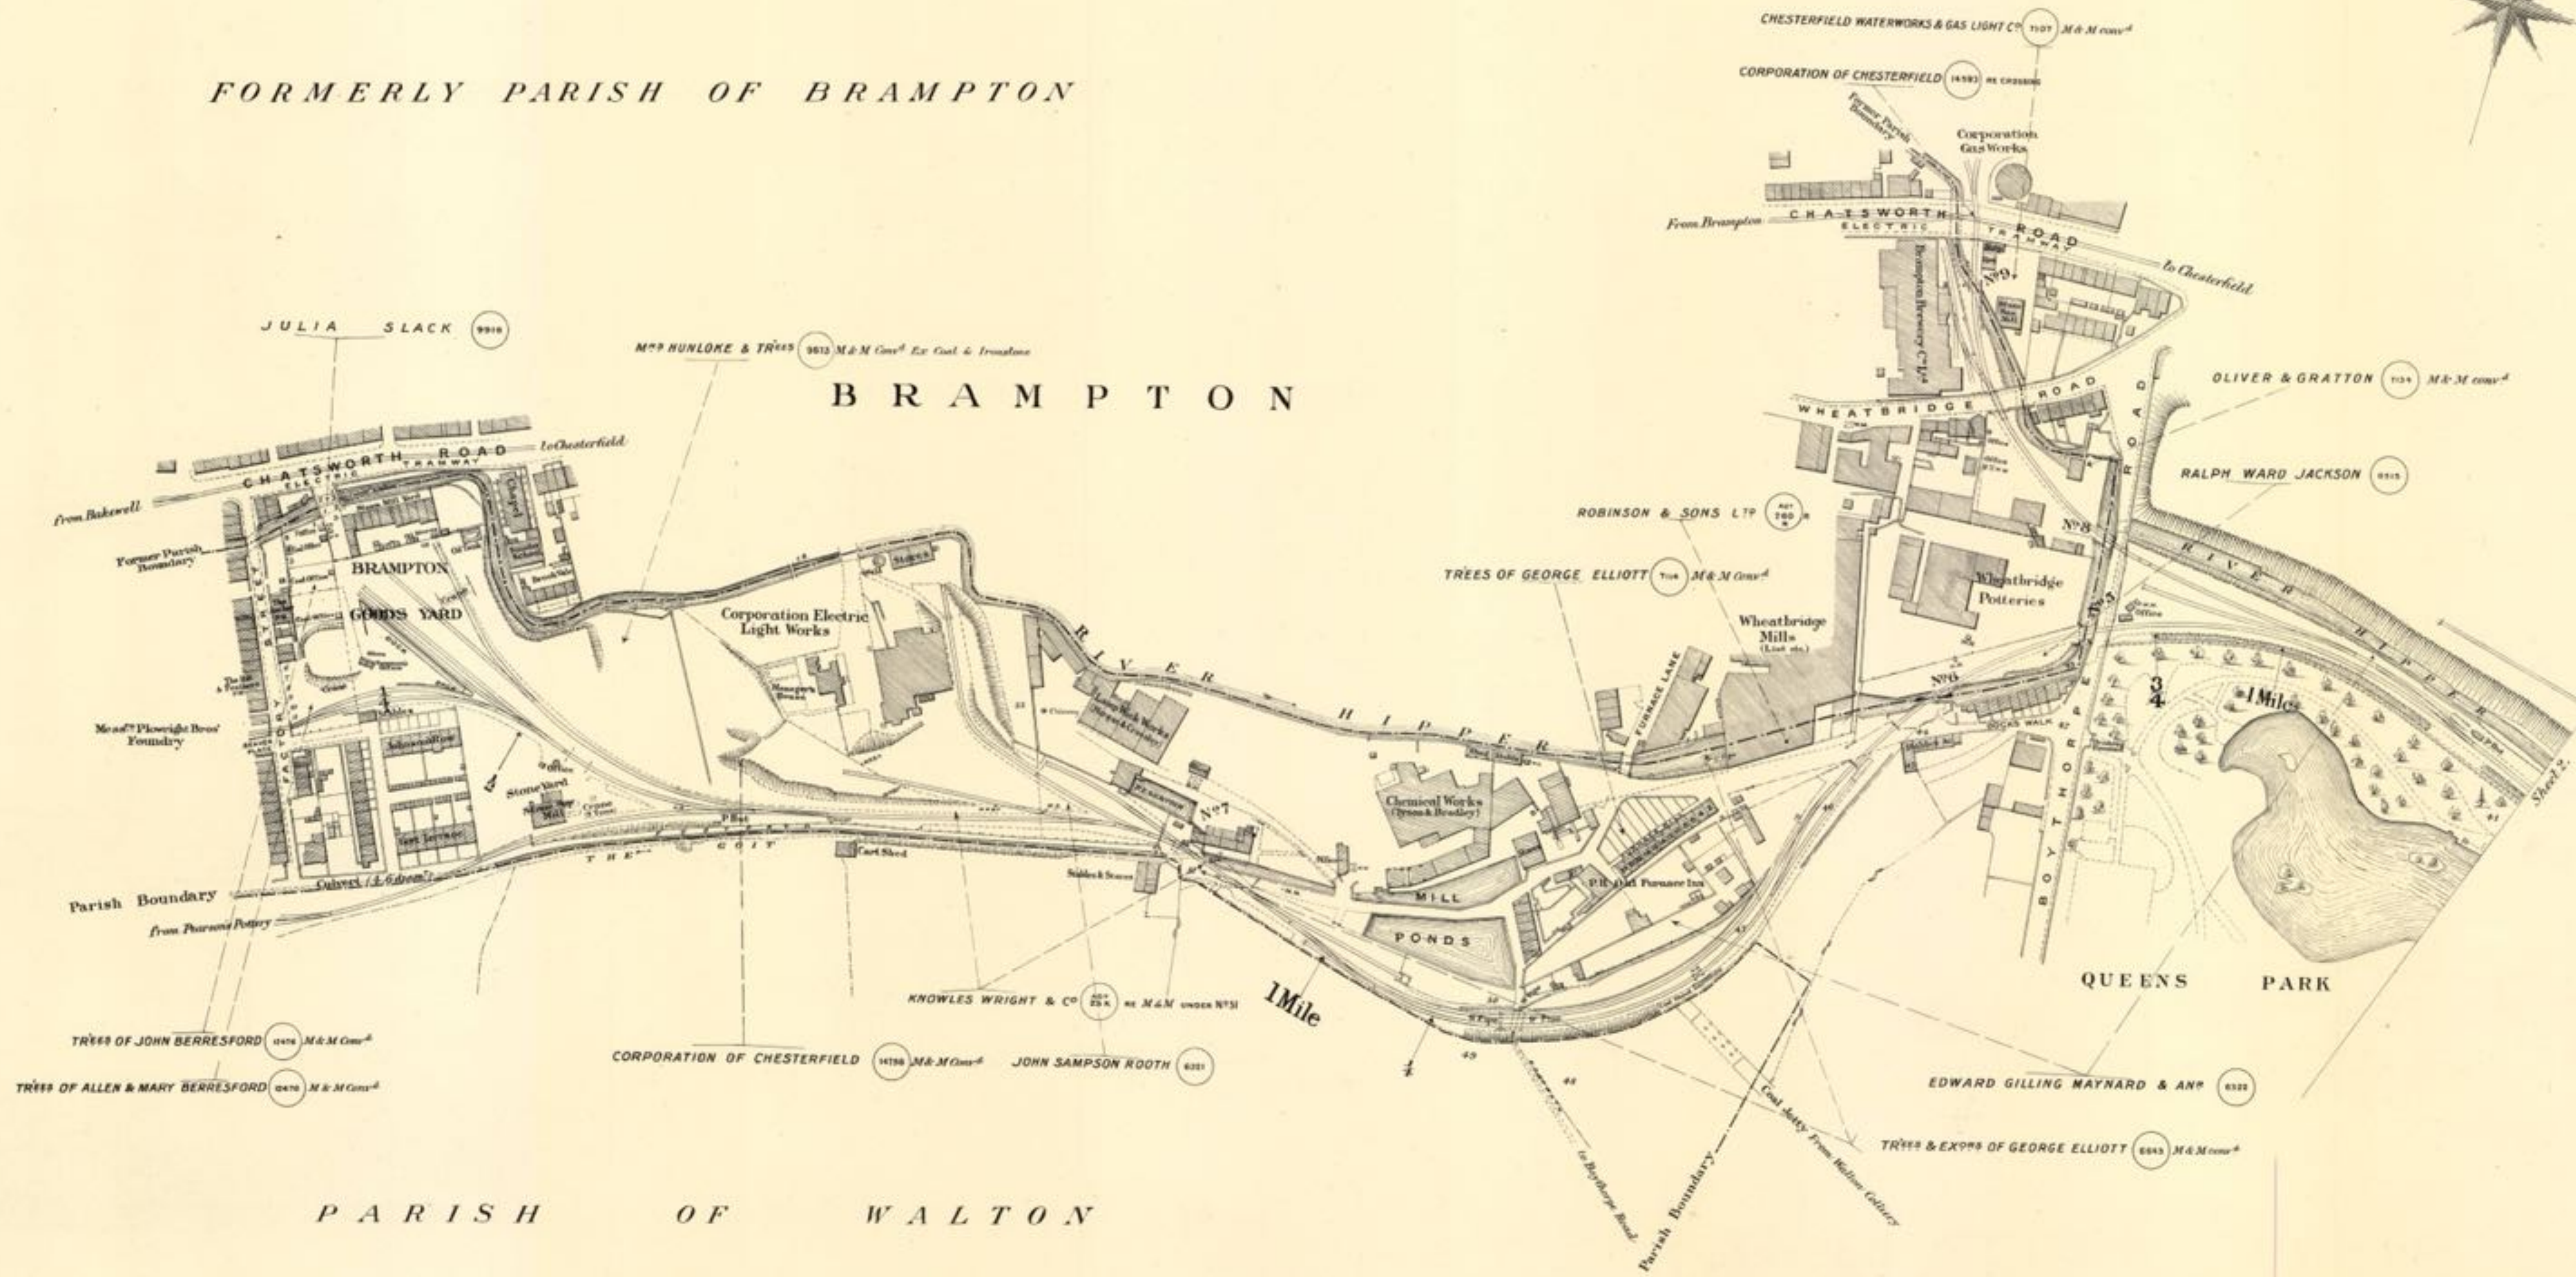

Scale, 2 Chains to an Inch

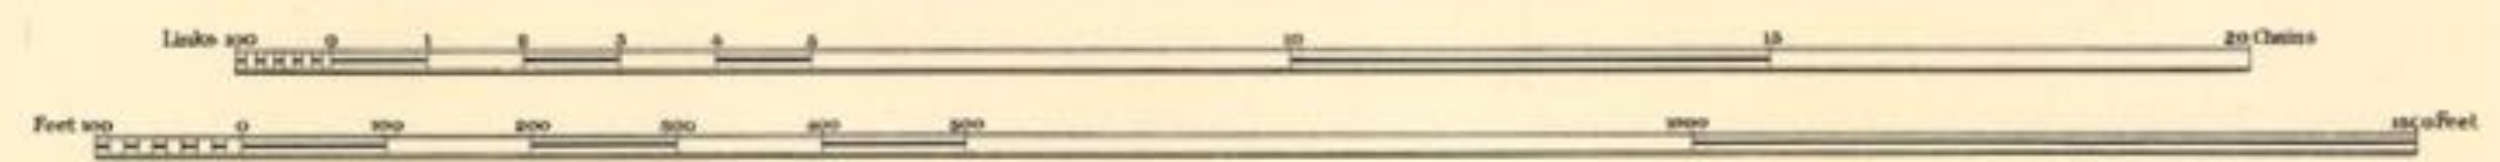


Estate Agents Office
Midland Railway
Derby

1971-384/237.4


C O U N T Y O F D E R B Y

BOROUGH OF CHESTERFIELD
PARISH OF CHESTERFIELD

C H E S T E R F I E L D

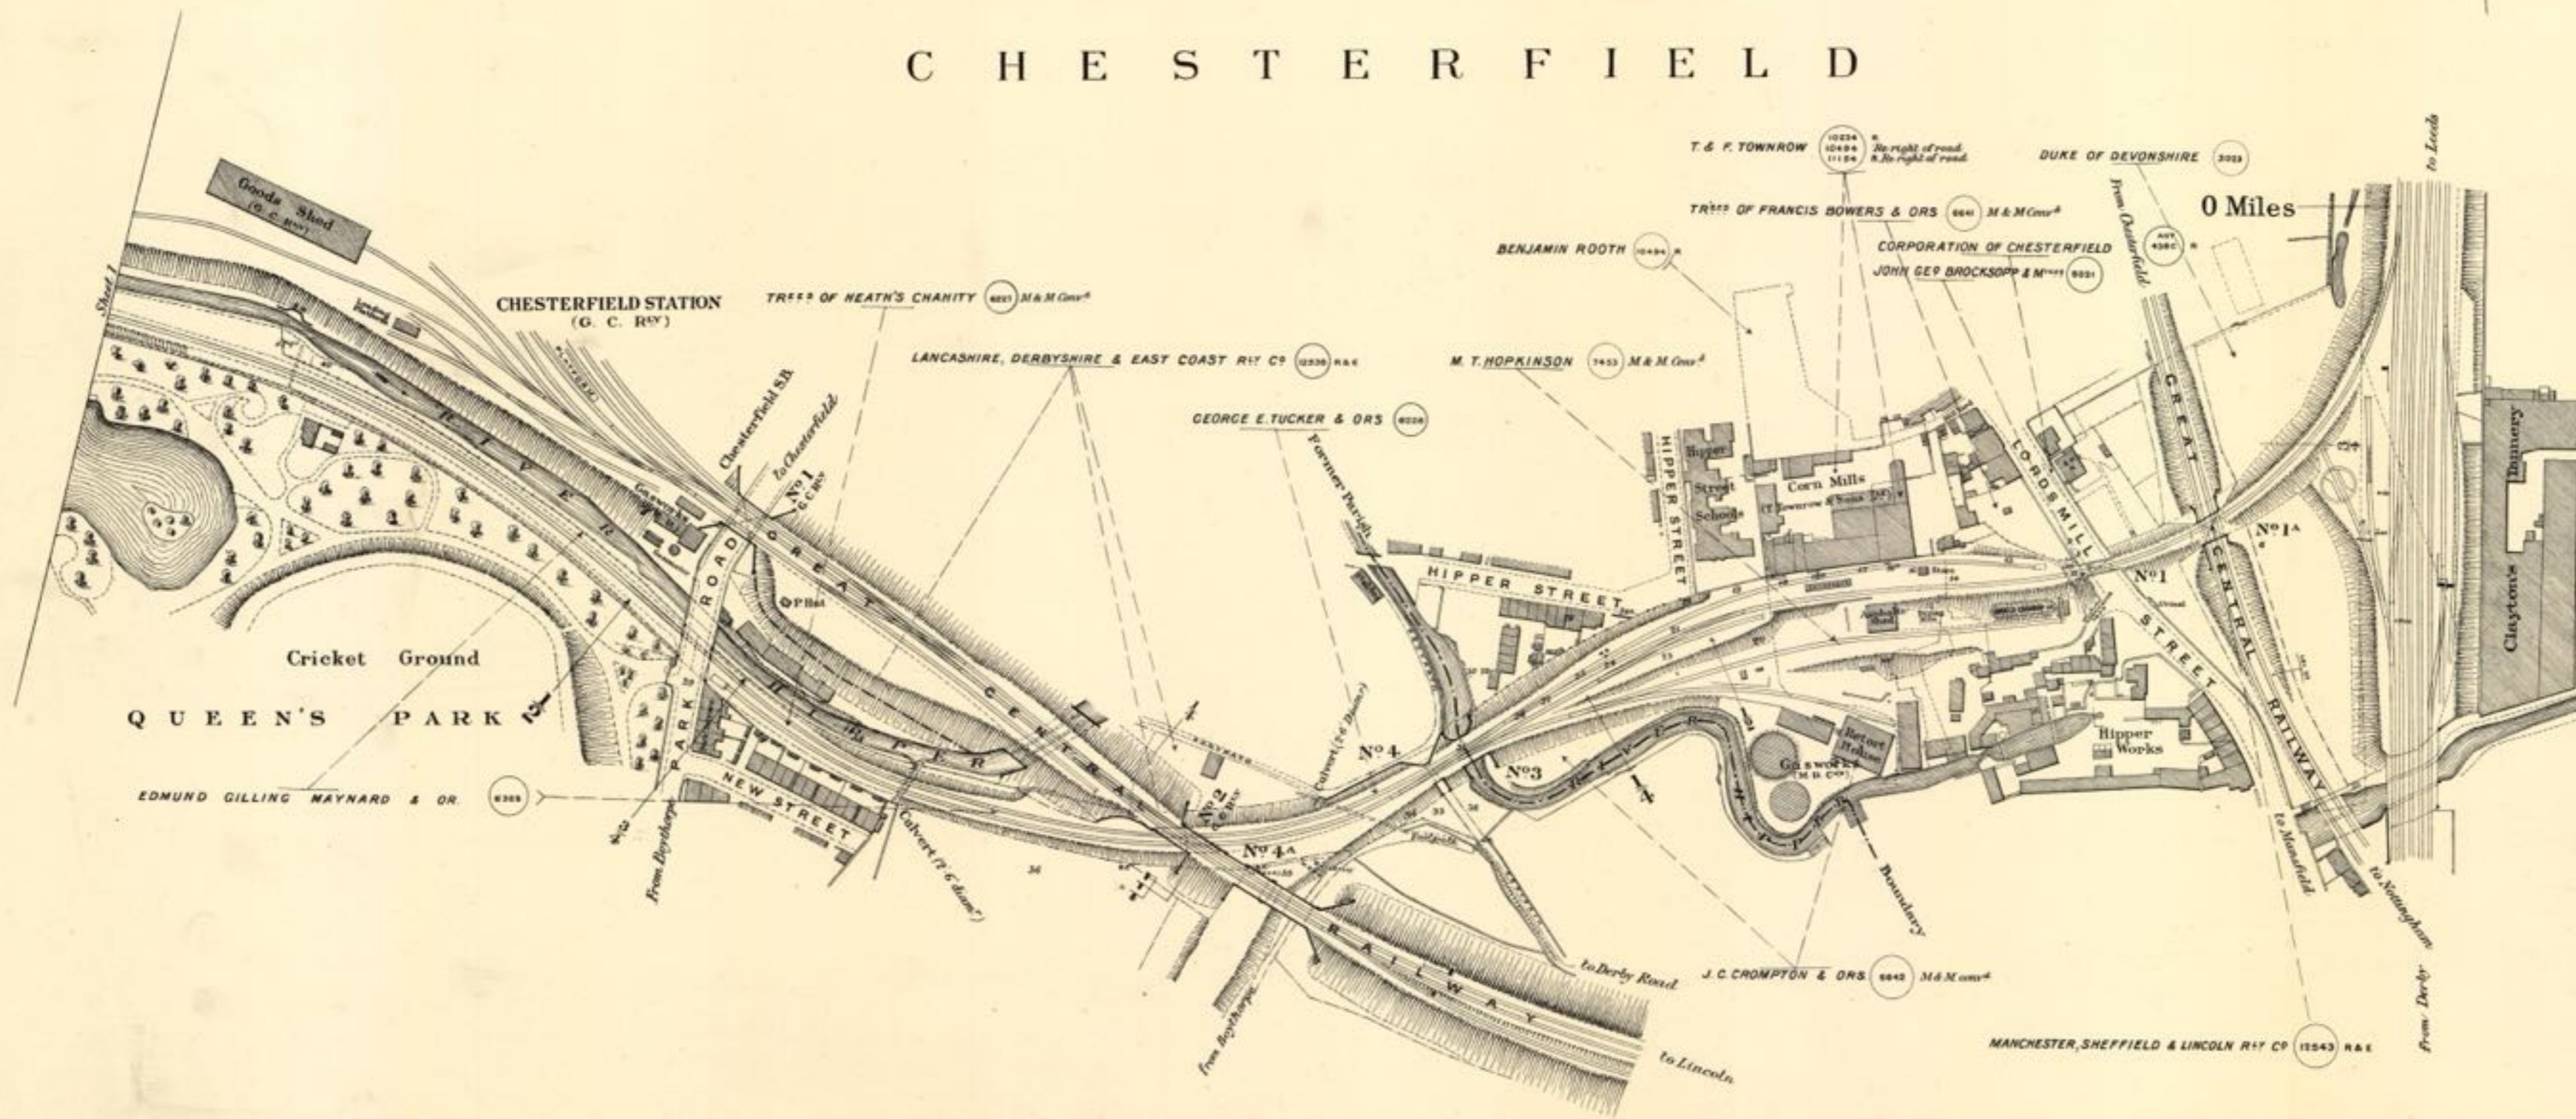

Scale, 2 Chains to an Inch

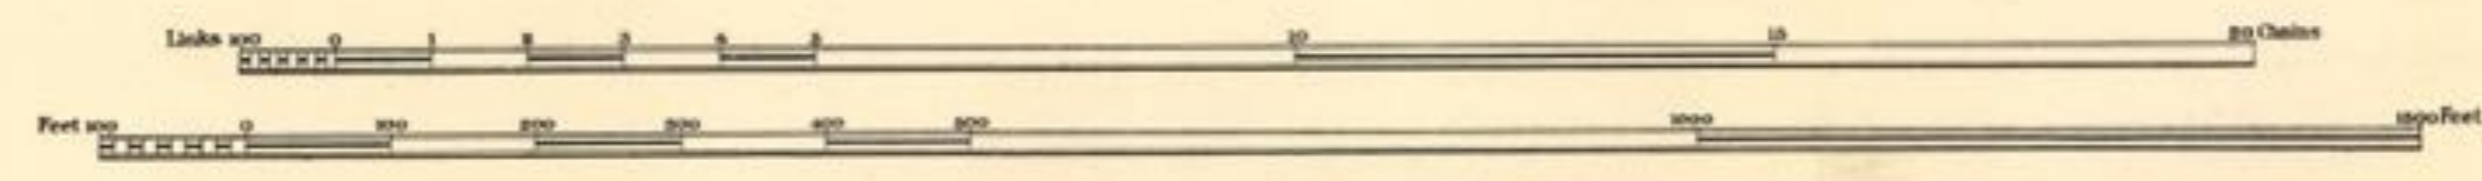


Estate Agents Office,
Midland Railway,
Derby

1971-384/237.5

WEST RIDING OF THE COUNTY OF YORK

PARISH OF BEIGHTON

PARISH OF WALES

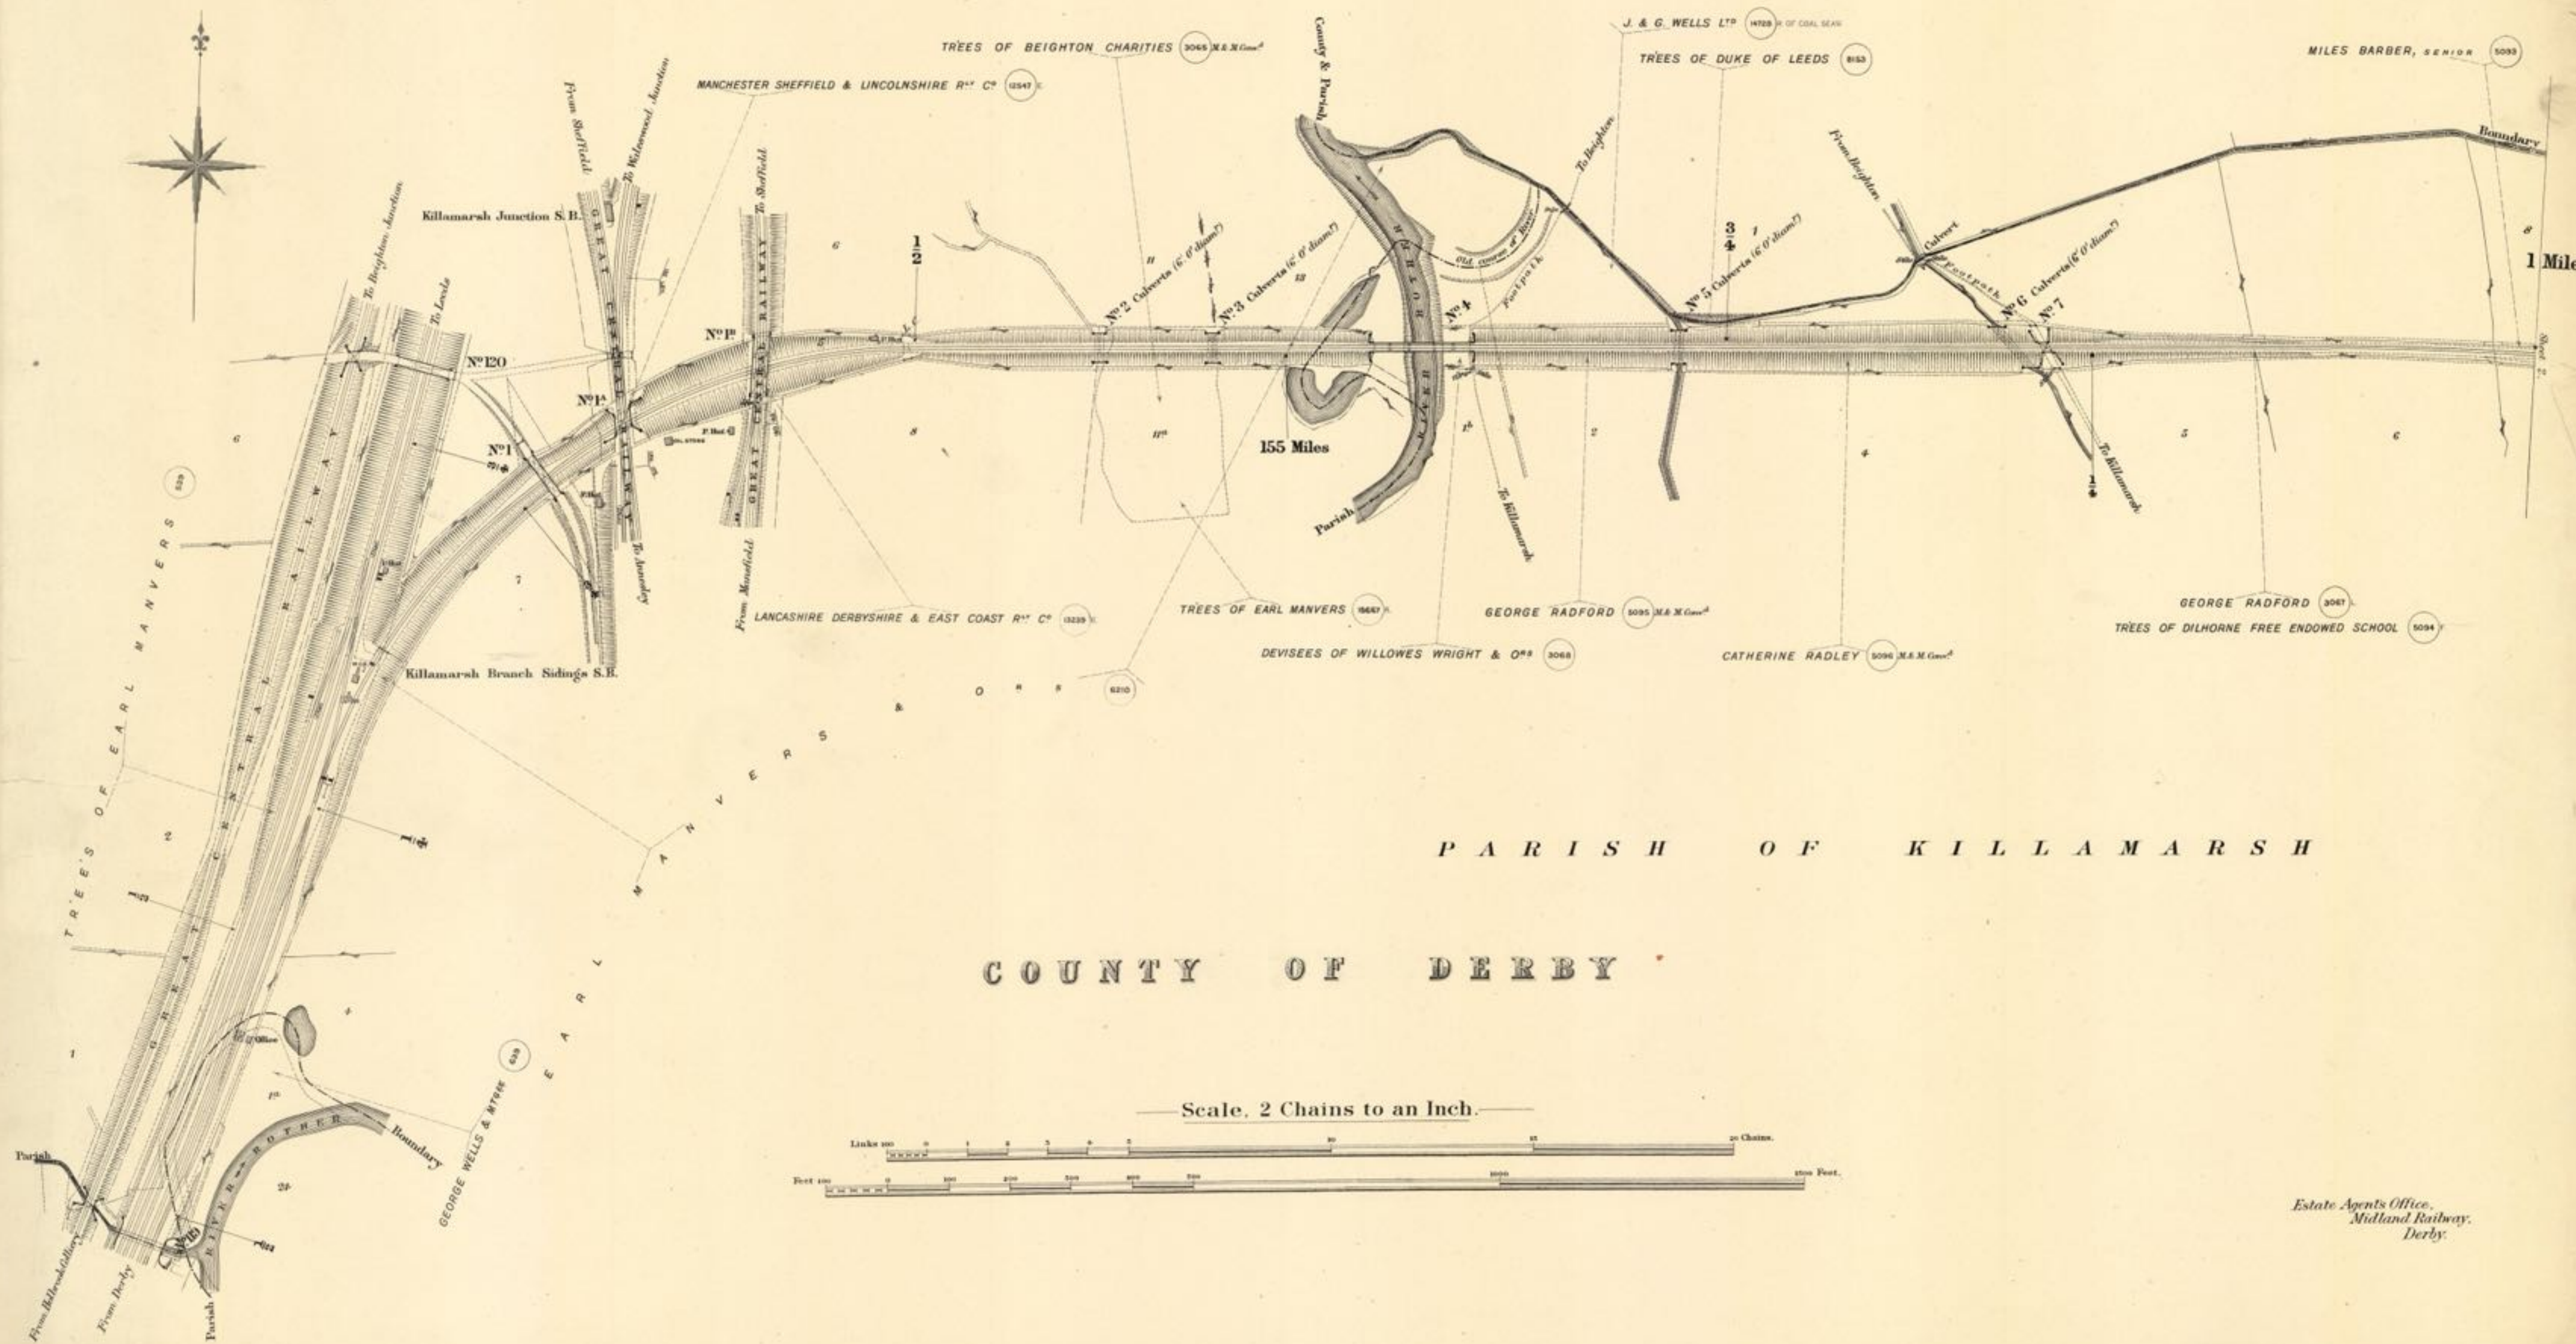

TREES OF BEIGHTON CHARITIES 3065 N.E. & M. Genl^d

J. & G. WELLS L^{td} 18702 OF COAL SEAM

MILES BARBER, SENIOR 5093

MANCHESTER SHEFFIELD & LINCOLNSHIRE R^{ly} C^o 13547

TREES OF DUKE OF LEEDS 8150

Killamarsh Junction S.E.

155 Miles

1 Mile

LANCASHIRE DERBYSHIRE & EAST COAST R^{ly} C^o 13235

TREES OF EARL MANVERS 18647

GEORGE RADFORD 5095 N.E. & M. Genl^d

GEORGE RADFORD 3061

TREES OF DILHORNE FREE ENDOWED SCHOOL 5094


DEVEISES OF WILLOWES WRIGHT & O^{rs} 3068

CATHERINE RADLEY 5096 N.E. & M. Genl^d

PARISH OF KILLAMARSH

COUNTY OF DERBY

Scale, 2 Chains to an Inch.

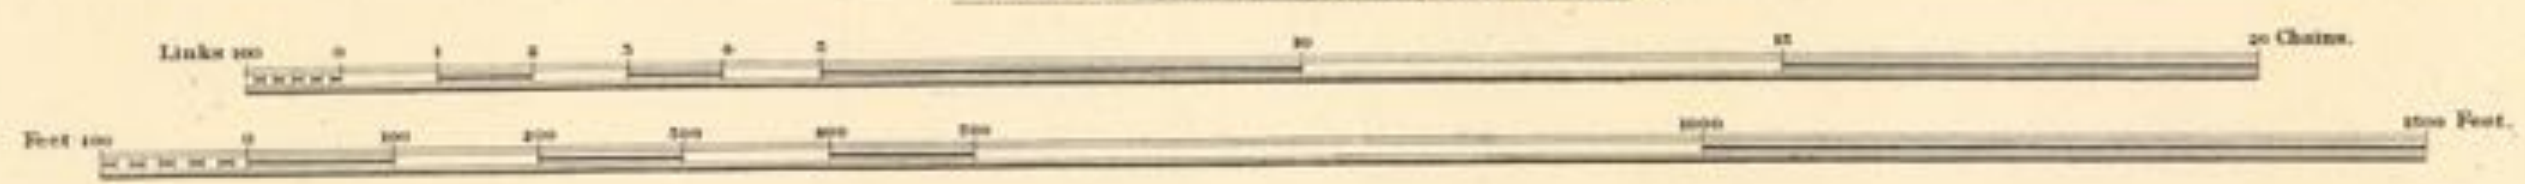


Estate Agents Office, Midland Railway, Derby.

1971-394/437.7

WEST RIDING OF THE COUNTY OF YORK


P A R I S H O F W A L E S

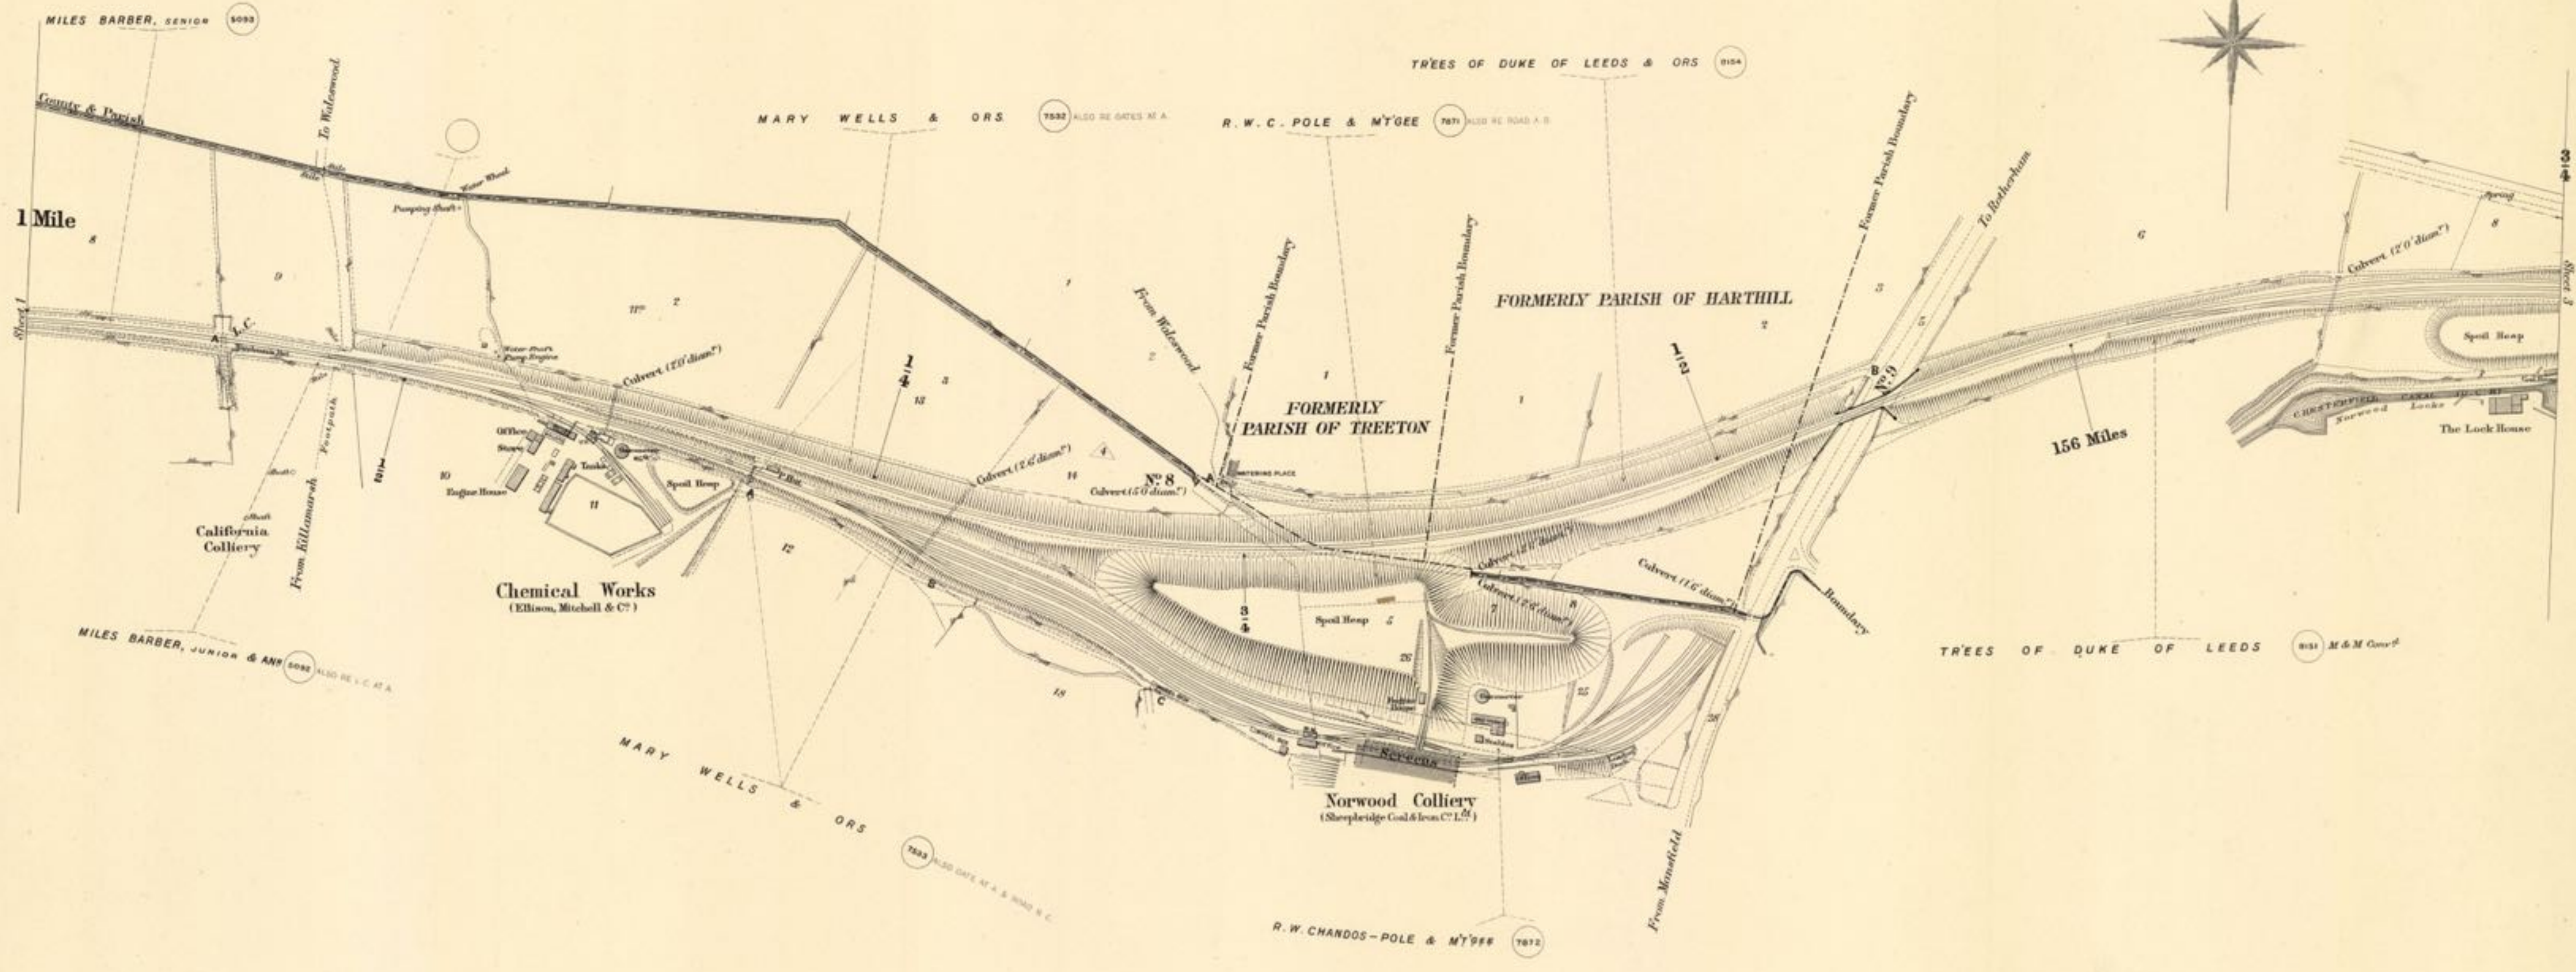

P A R I S H O F K I L L A M A R S H

C O U N T Y O F D E R B Y


Scale, 2 Chains to an Inch.

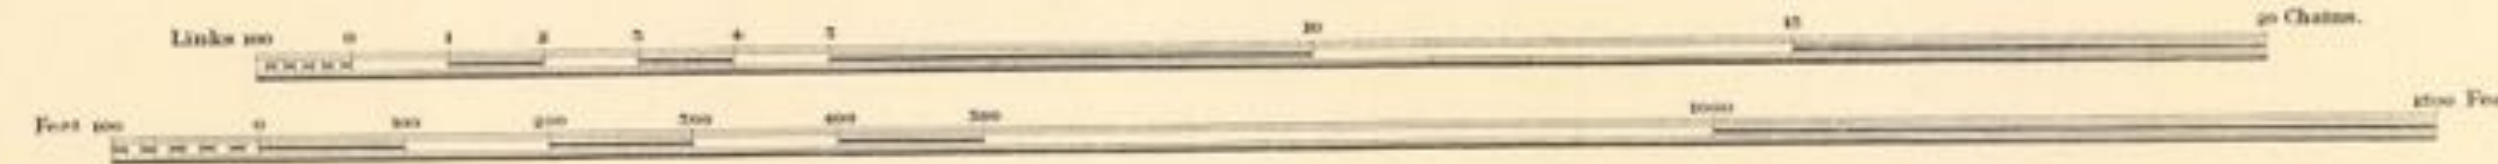


Estate Agents Office.
Midland Railway.
Derby.

WEST RIDING OF THE COUNTY OF YORK

P A R I S H O F W A L E S

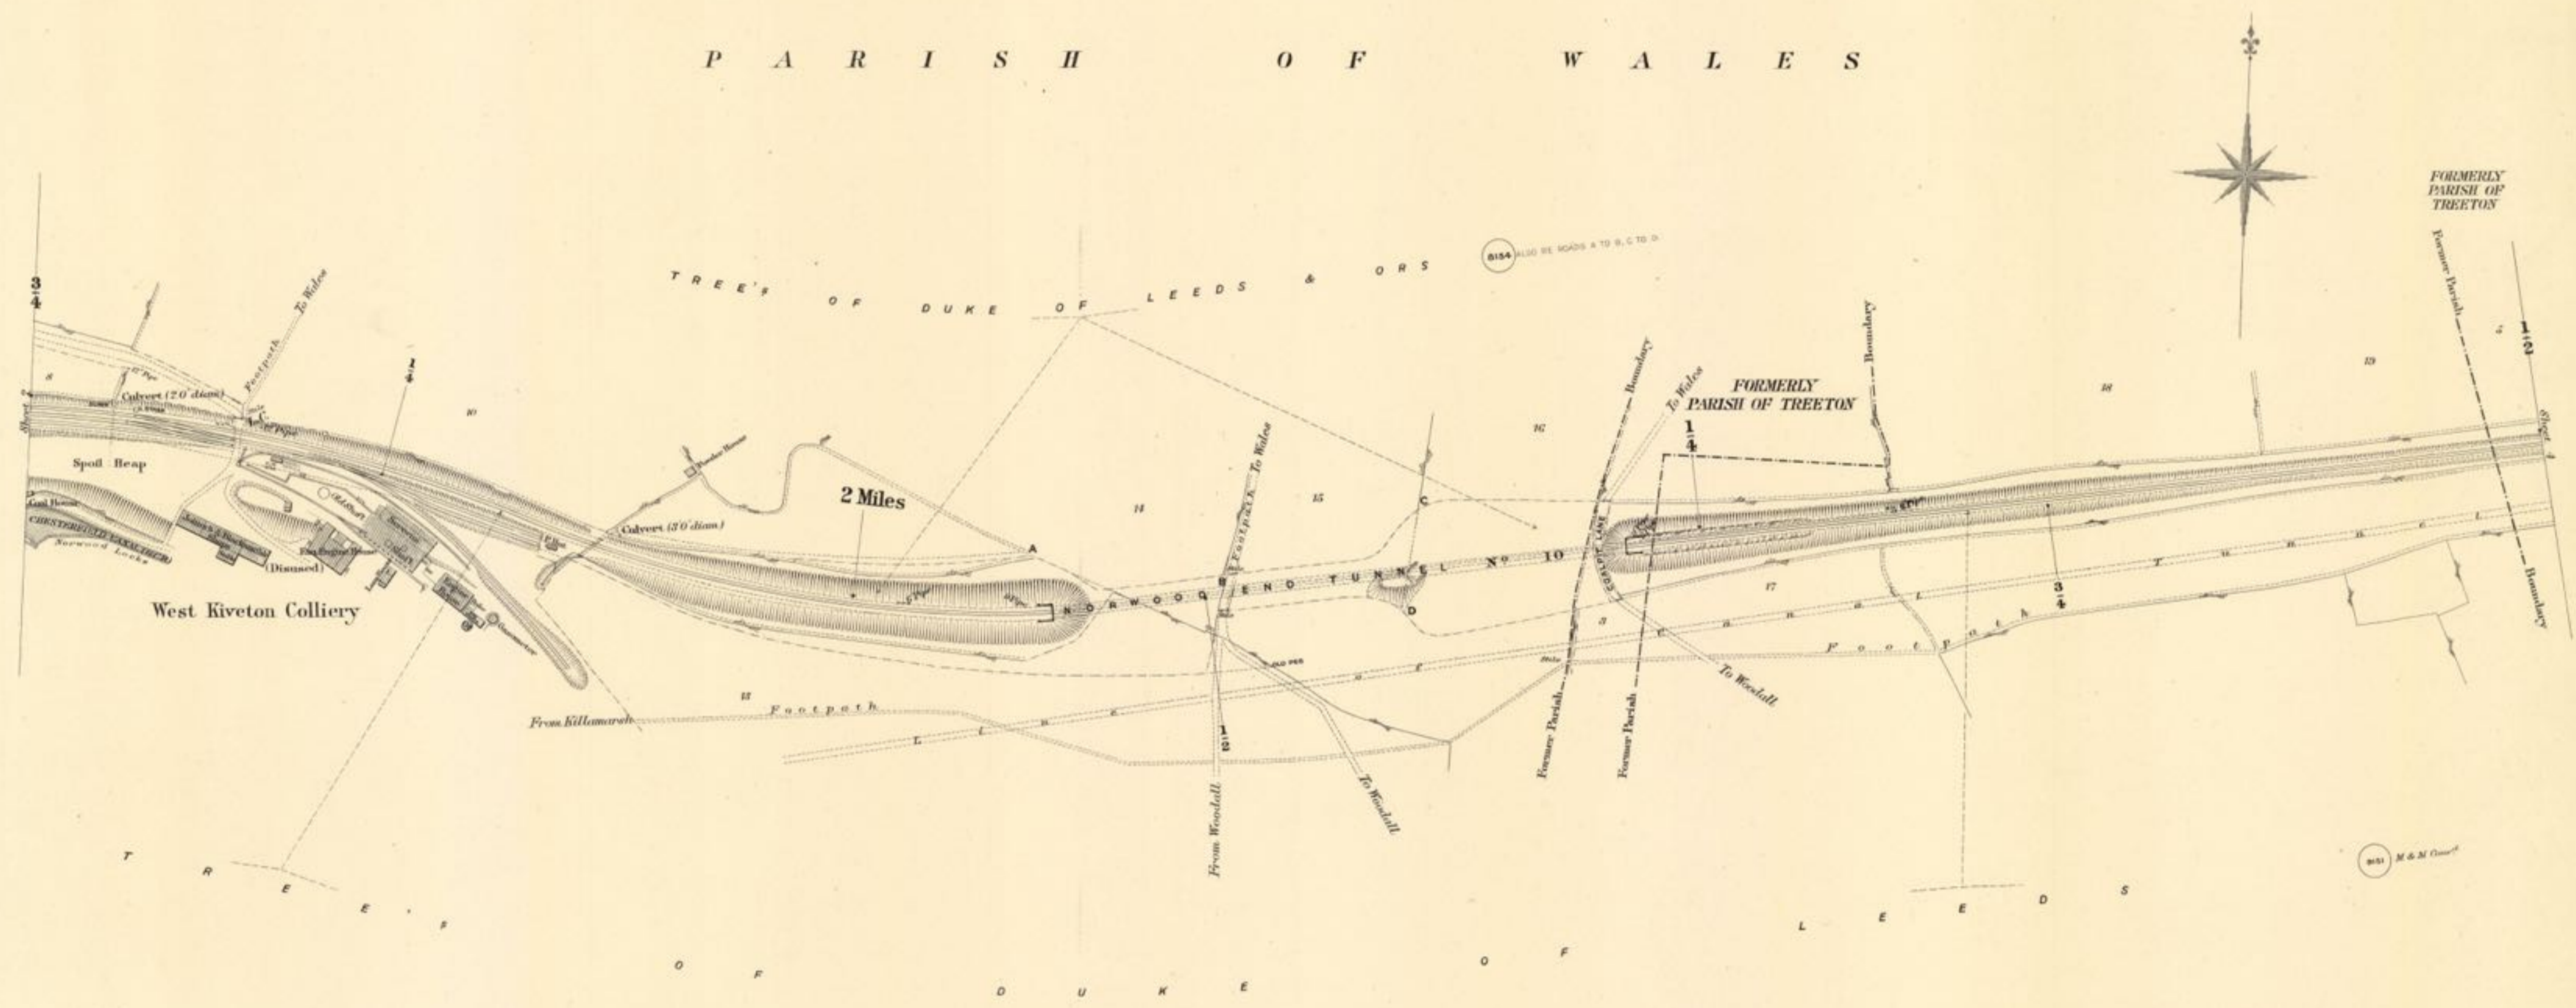


Scale, 2 Chains to an Inch.

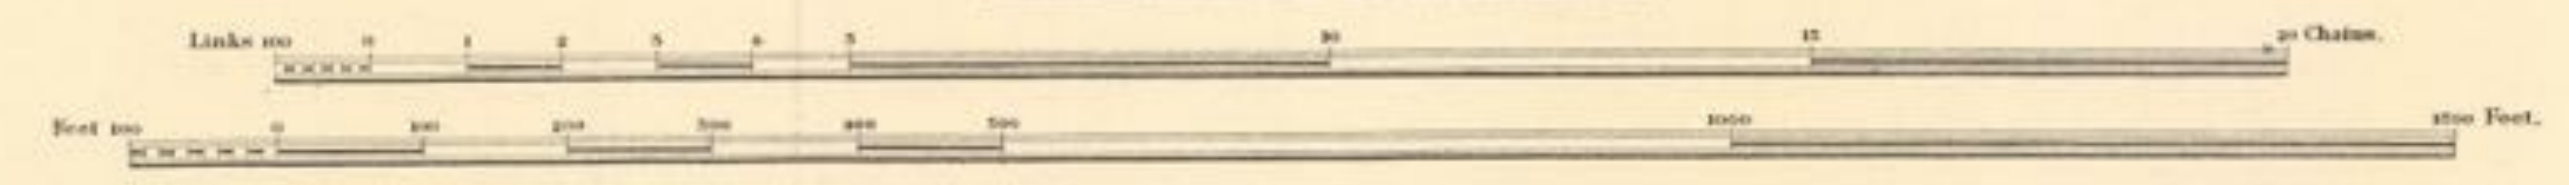


Estate Agents Office,
Midland Railway,
Derby.

1971-384/237.9

P A R I S H O F W A L E S

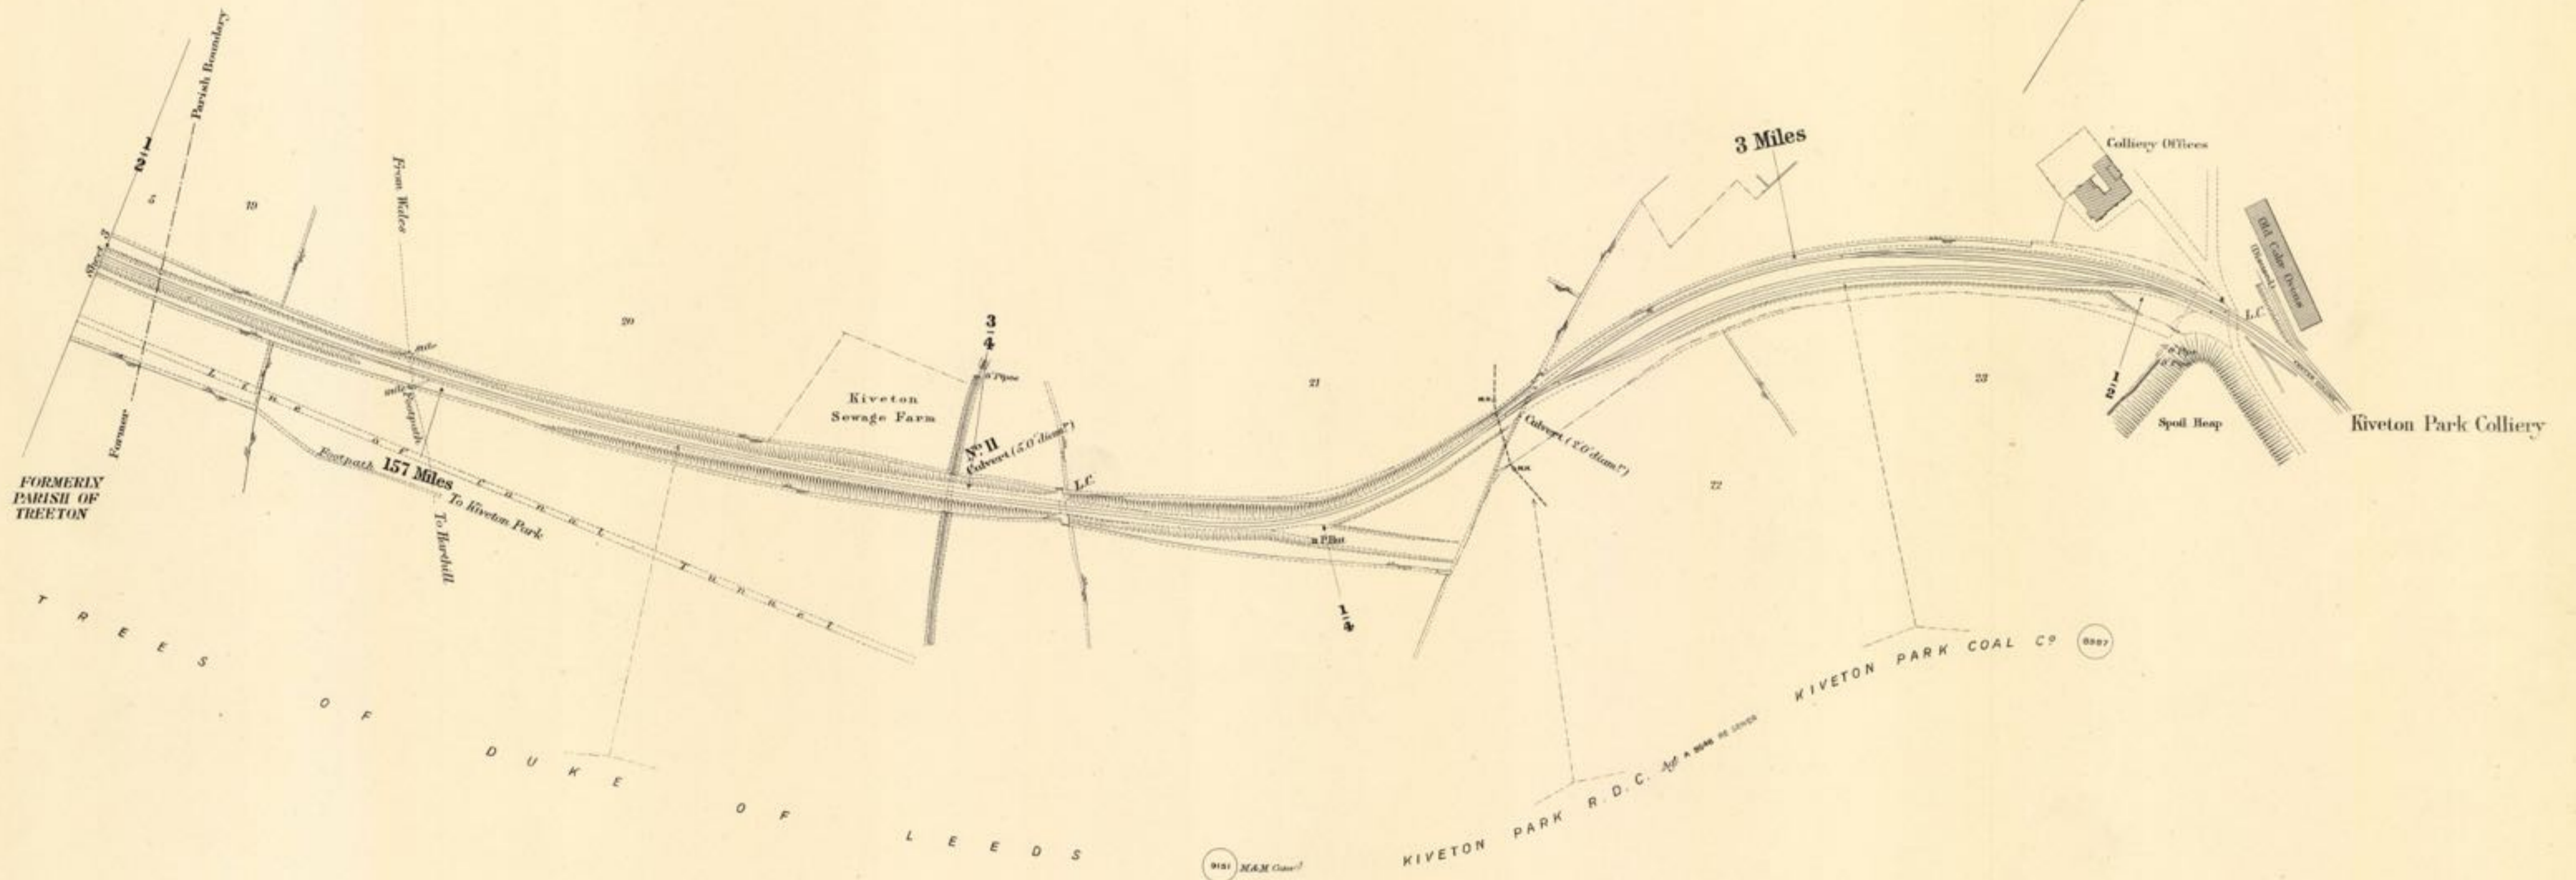

Scale, 2 Chains to an Inch.

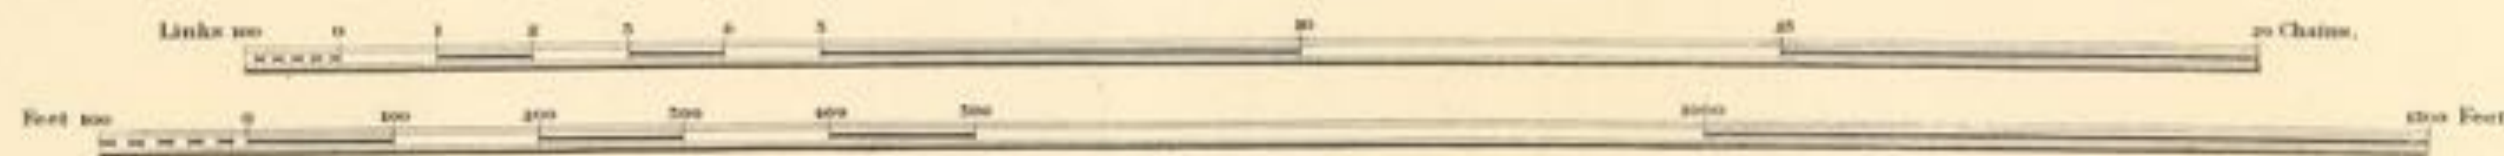


1971-384/237.10


COUNTY OF DERBY

SHIRLAND BRANCH
SHEET 1.

PARISH OF SHIRLAND

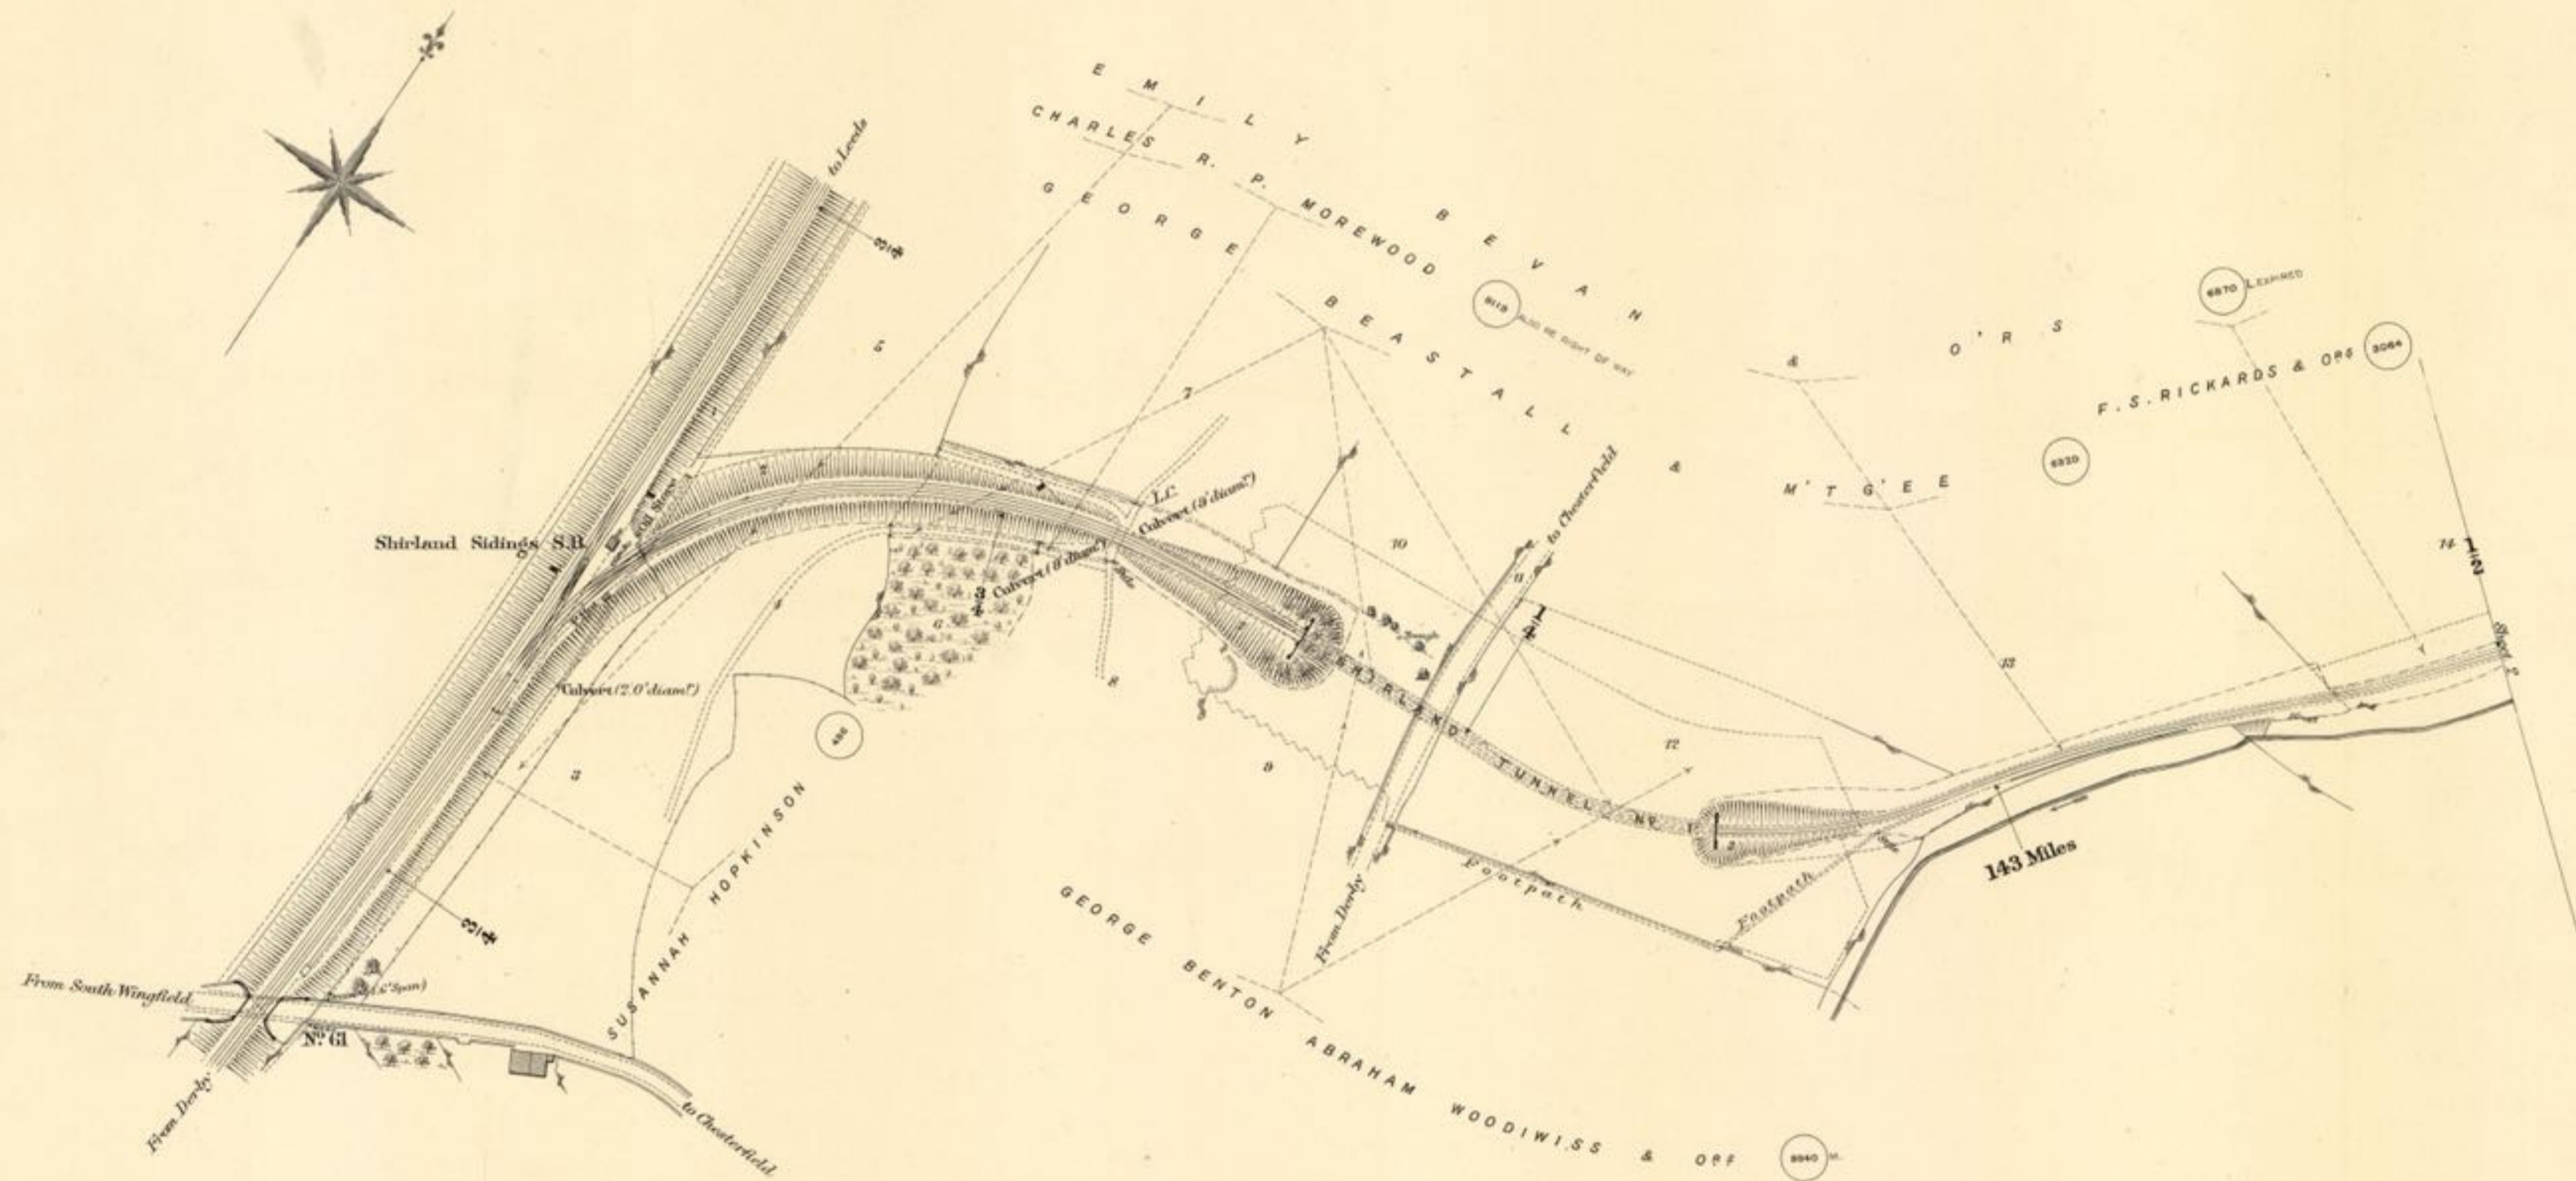

Scale. 2 Chains to an Inch.

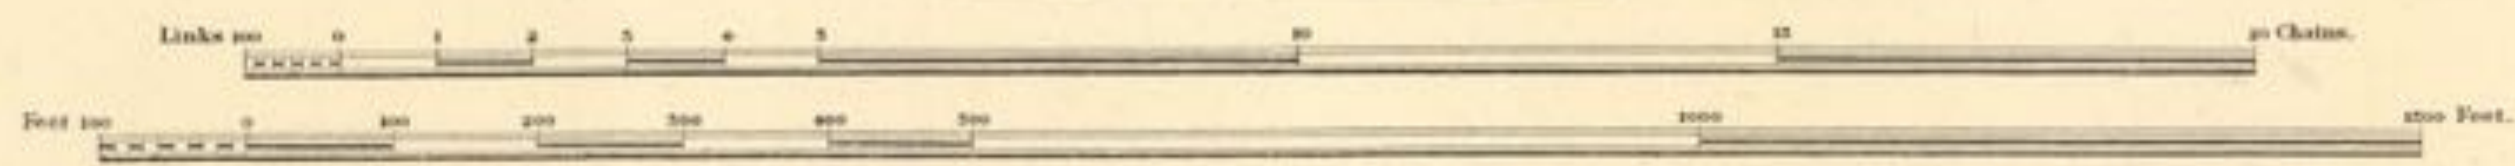


Estate Agents Office,
Midland Railway,
Derby.

1971-384/237.2

COUNTY OF DERBY

PARISH OF SHIRLAND

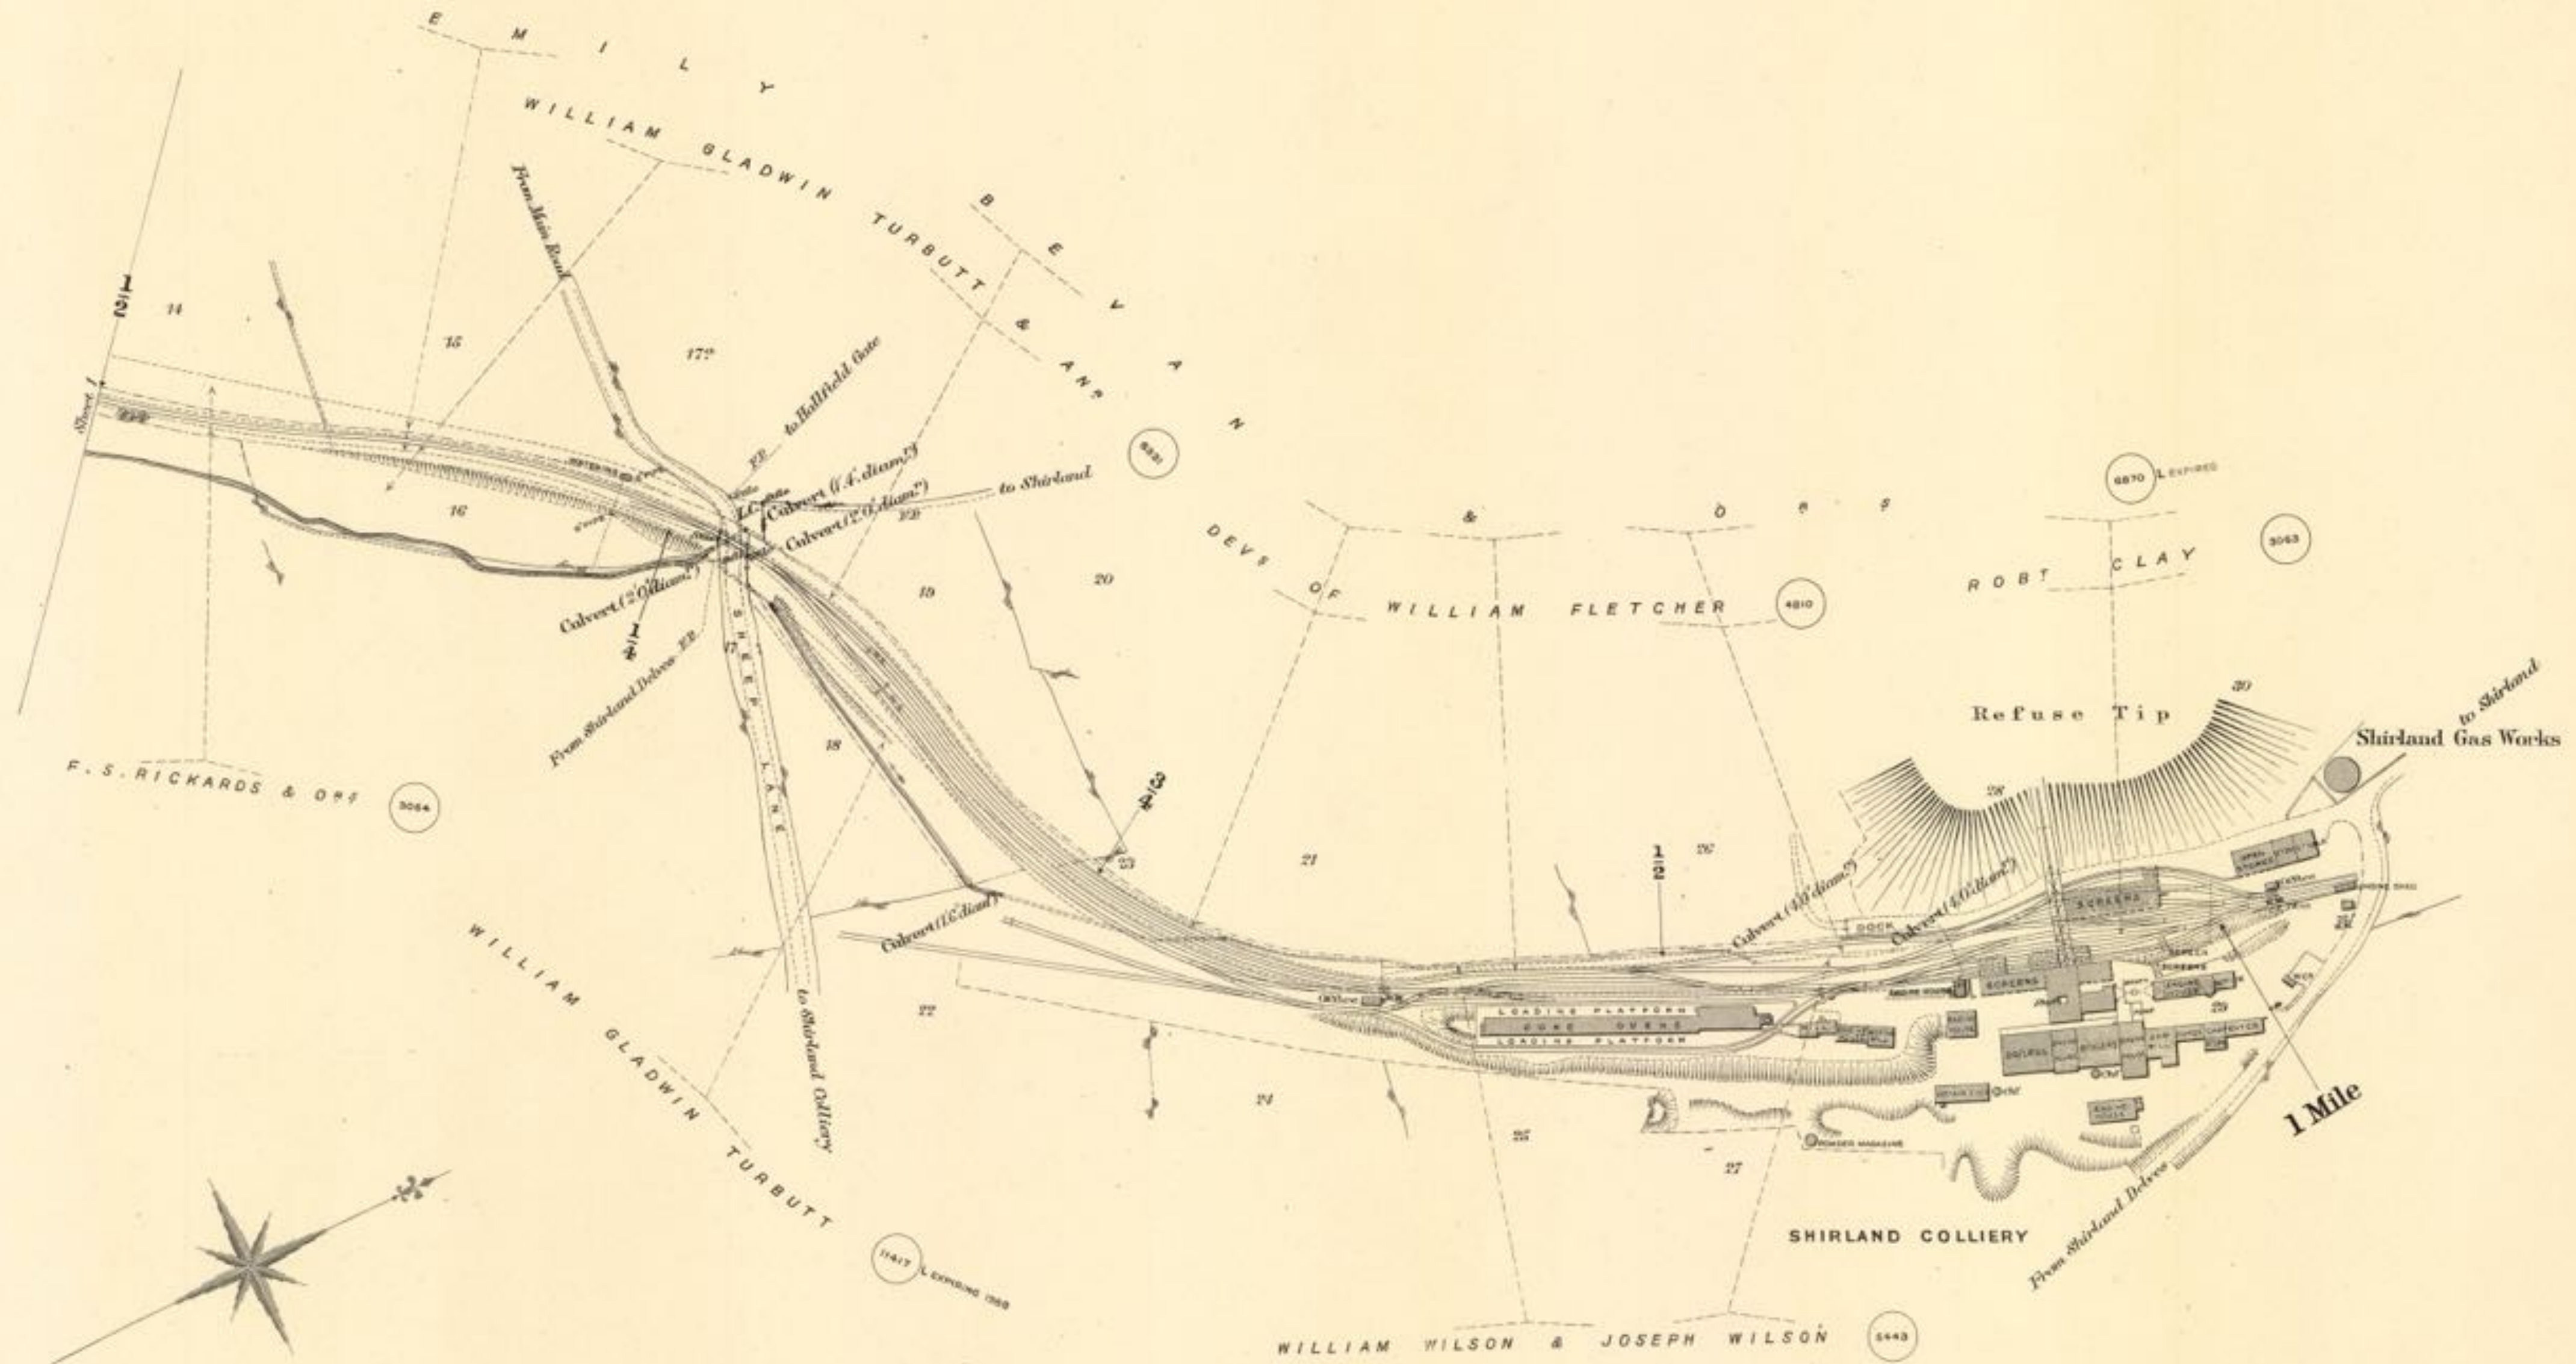

Scale, 2 Chains to an Inch.



1971-384/237.3