

MIDLAND RAILWAY.

BIRMINGHAM WEST SUBURBAN RAILWAY


LAND PLAN.


Surveyed by
W. H. C. Clay,
Estate Agent,
Derby
1915.


Titles of Acts.


Reference.


SIGNALS. &c. The Signals are shown as they appear to view

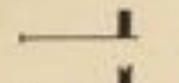
Semaphores 

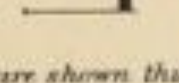
Distant Signals 

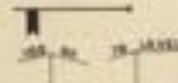
Gradient Posts are shown thus 

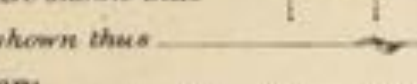
FENCES. Quick Fence is shown thus 

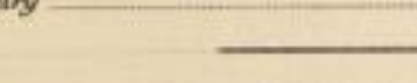Ditch or Boundary 

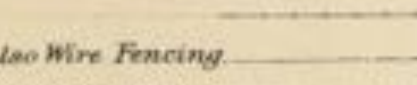Wall 

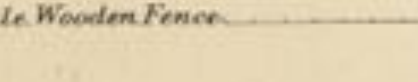Iron Fencing 

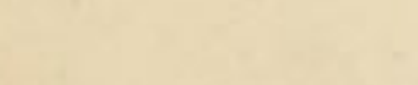Post and Rail also Wire Fencing 

Sleeper. Close Pale. Wooden Fence 

The Birmingham West Suburban Railway	- - - - -	Act 1871, 34 & 35	Vict.—Royal Assent 31st July, 1871.
Do.	do. Amending and Extending	- - - - -	„ 1873, 36 & 37 „ — Do. 7th July, 1873.
The Midland Railway (Additional Powers)	Breedon Cross Junction Curve	- - - - -	„ 1874, 37 & 38 „ — Do. 30th July, 1874.
Do.	(Do.) Vesting	- - - - -	„ 1875 — Do. 29th June, 1875.
Do.	(Do.) Improvement of Line	- - - - -	„ 1879, 42 & 43 „ — Do. 3rd July, 1879.
Do.	(Do.) New Street Extension, also Widening and Deviation	- - - - -	„ 1881, 44 & 45 „ — Do. 18th July, 1881.
Do.	(Do.) New Street at Birmingham	- - - - -	„ 1882, 45 & 46 „ — Do. 12th July, 1882.
Do.	(Do.) King's Norton Curve	- - - - -	„ 1888, 51 & 52 „ — Do. 24th July, 1888.
The London & North Western Railway.	Birmingham New Street Station	- - - - -	Acts 1868 and 1875.


COLORING. The Company's FREEHOLD Property is shown by RED Colour
Do. LEASEHOLD do. RED EDGE ONLY
Property owned JOINTLY with other Companies GREEN Colour
Do. over or through which the Company has an EASEMENT is shown by RED dotted lines.
Do. over or through which the Company has granted an EASEMENT is shown by PURPLE dotted lines.
Do. granted on LEASE by the Company by RED Full lines.
Do. SOLD or otherwise disposed of by the Company is shown by PURPLE colour.
MINERALS specially purchased by the Company shown by BLUE Full lines.
Do. SOLD or otherwise disposed of by the Company shown by PURPLE Full lines.

NOTE. Vendors Names are written in block as VENDOR.
The figures within the circle after the names of the Vendors refer to the numbers on the deeds relating to the purchases.
The slanting figures as 20 refer to Parliamentary numbers: Original Act Do. within a triangle as 20 are the Parliamentary numbers referring to subsequent Acts.


C O U N T Y O F W A R W I C K
C I T Y A N D C O U N T Y B O R O U G H O F B I R M I N G H A M
P A R I S H O F B I R M I N G H A M

WILLIAM DAVIS 1400 L. OF 3 EDWARDS ST EXPIRES 1923

NEW STREET STATION

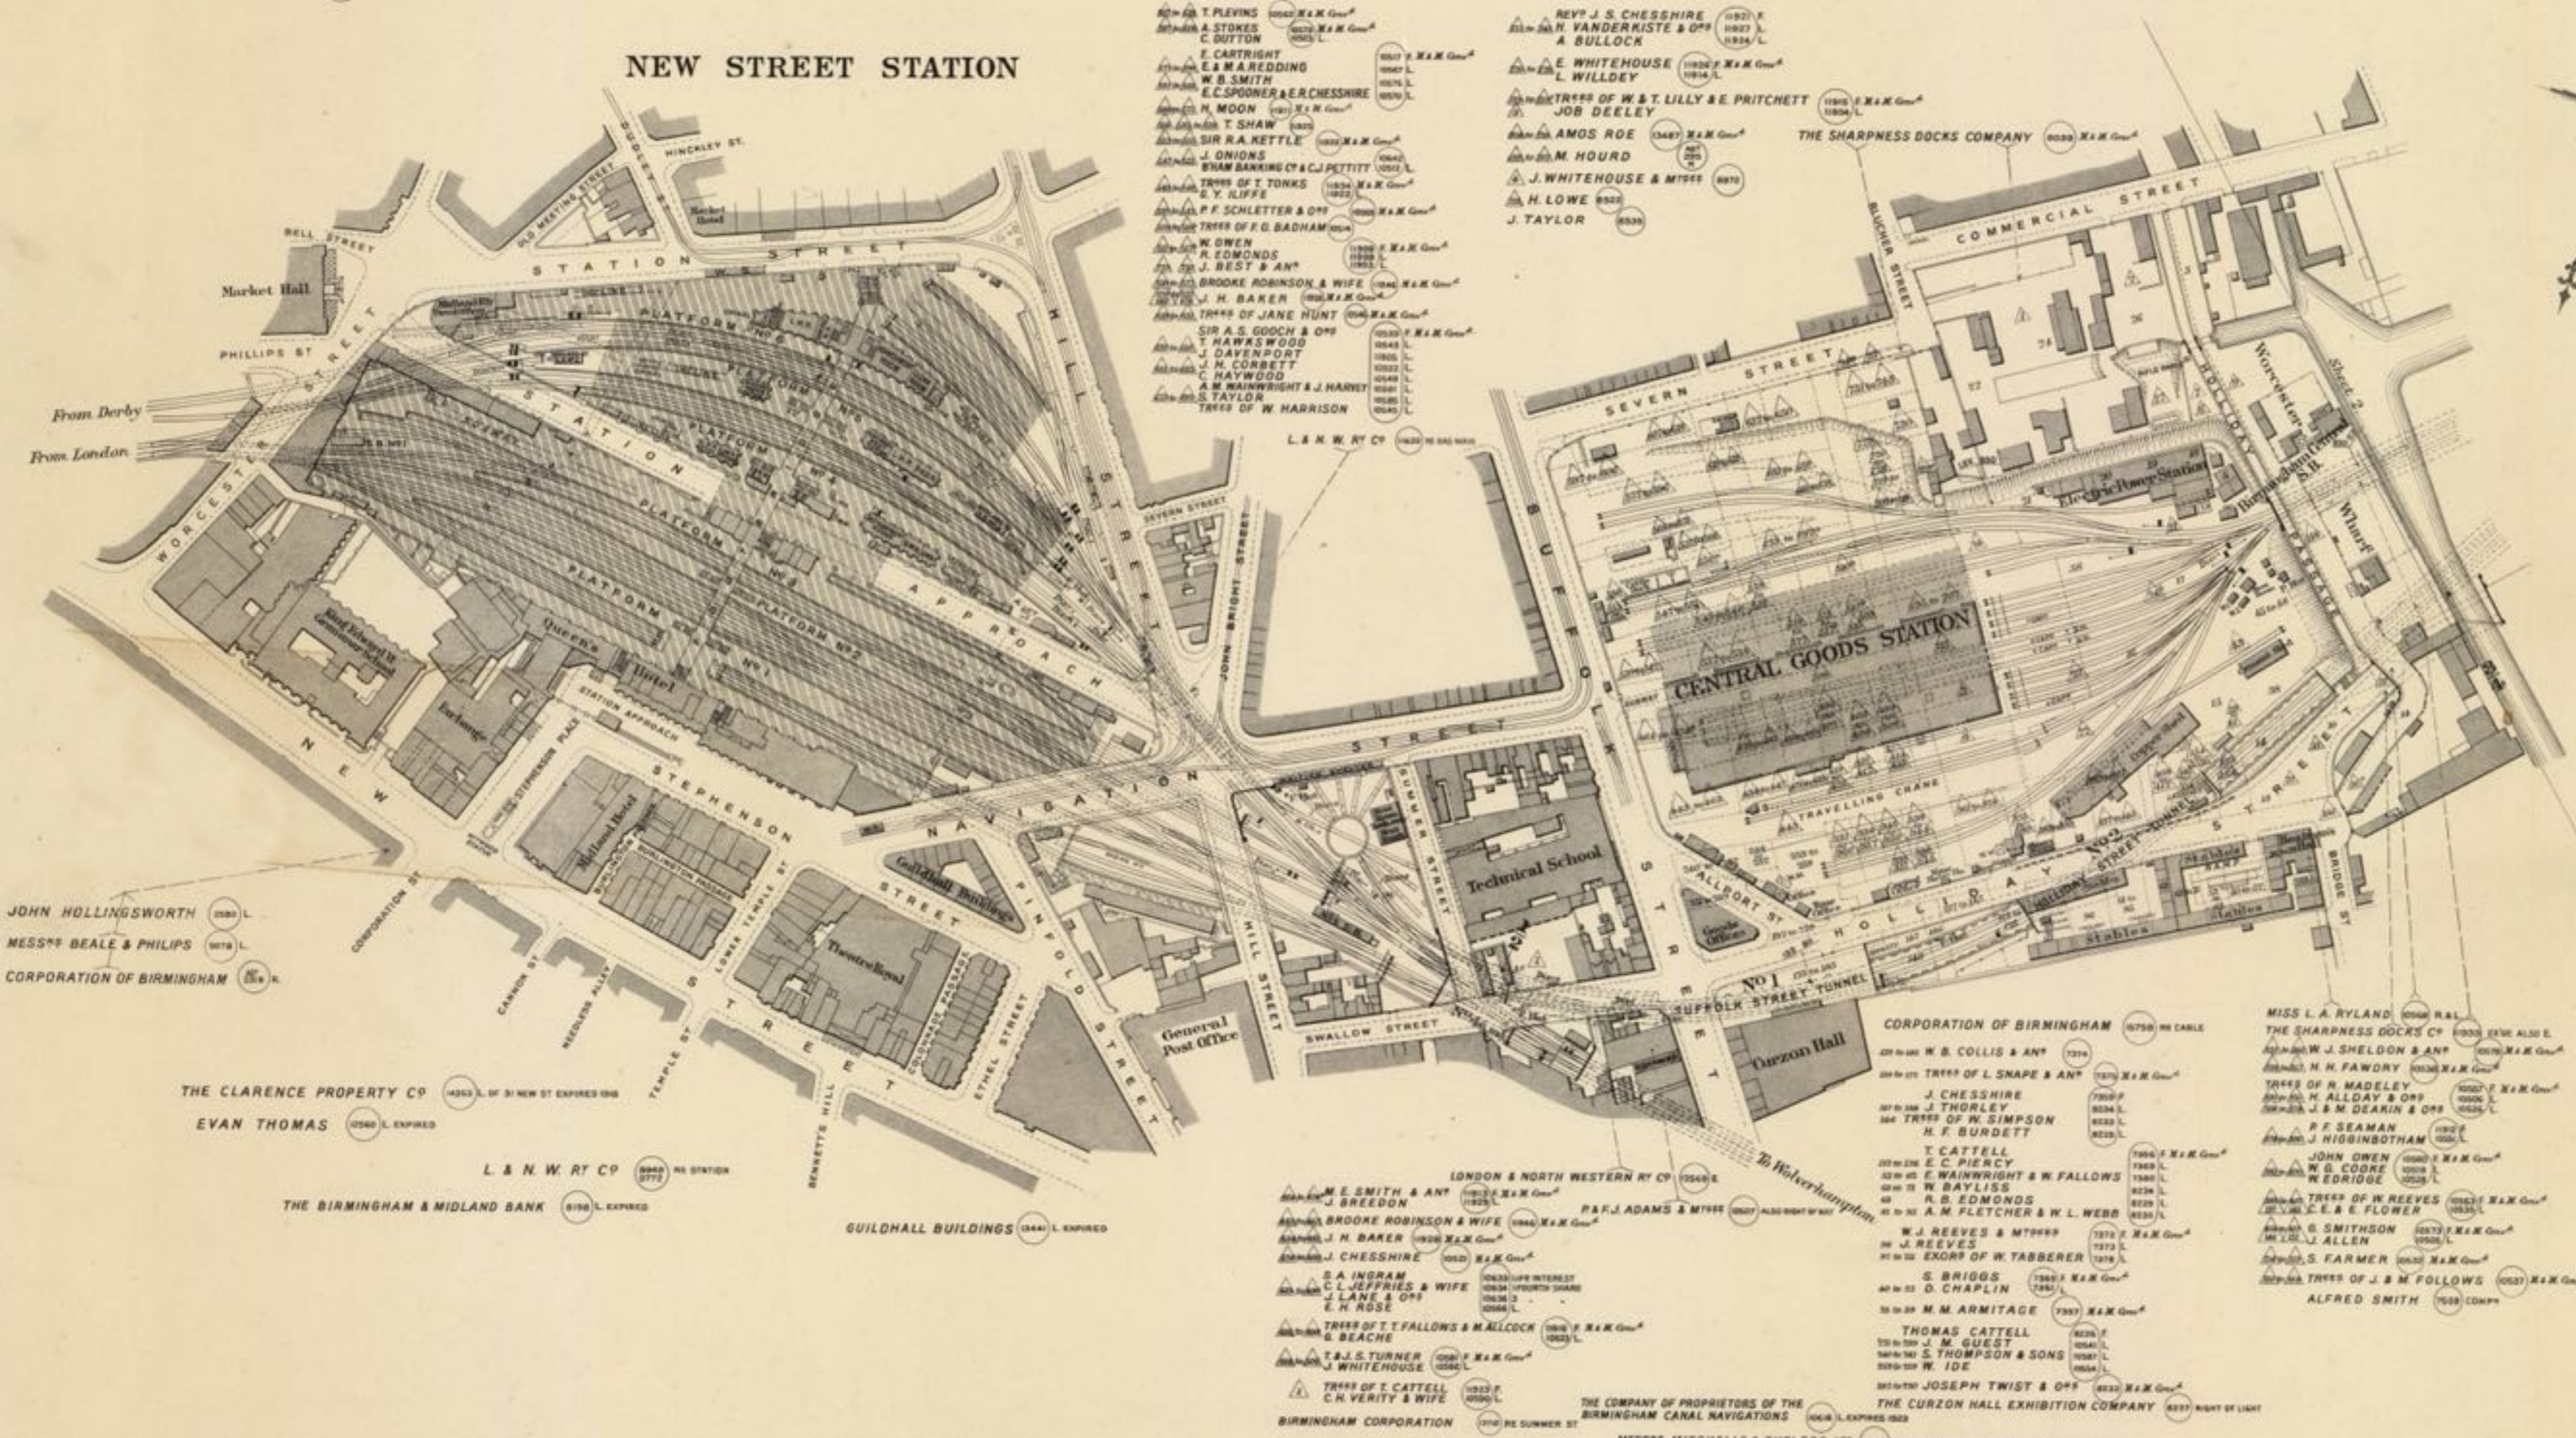

Scale, 2 Chains to an Inch.

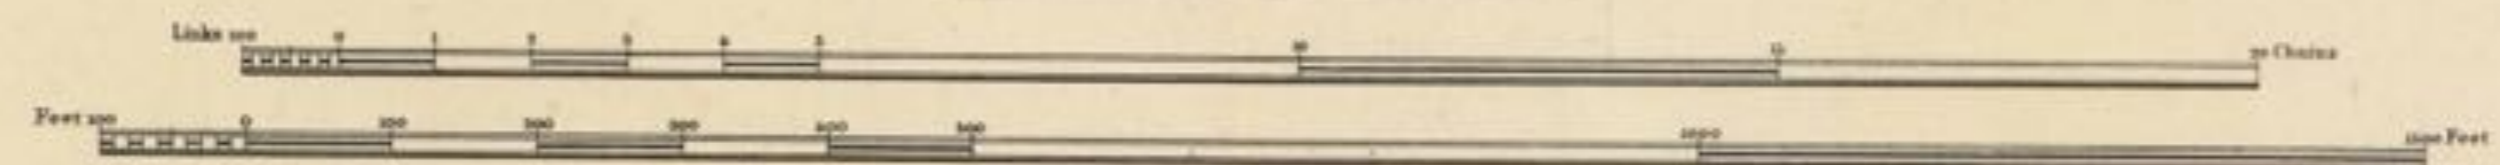


SURVEYED Dec^r. 1915.
Estate Agent's Office,
Midland Railway,
Derby.

C O U N T Y O F W A R W I C K

C I T Y A N D C O U N T Y B O R O U G H O F B I R M I N G H A M


P A R I S H O F B I R M I N G H A M

F O R M E R L Y P A R I S H O F E D G B A S T O N

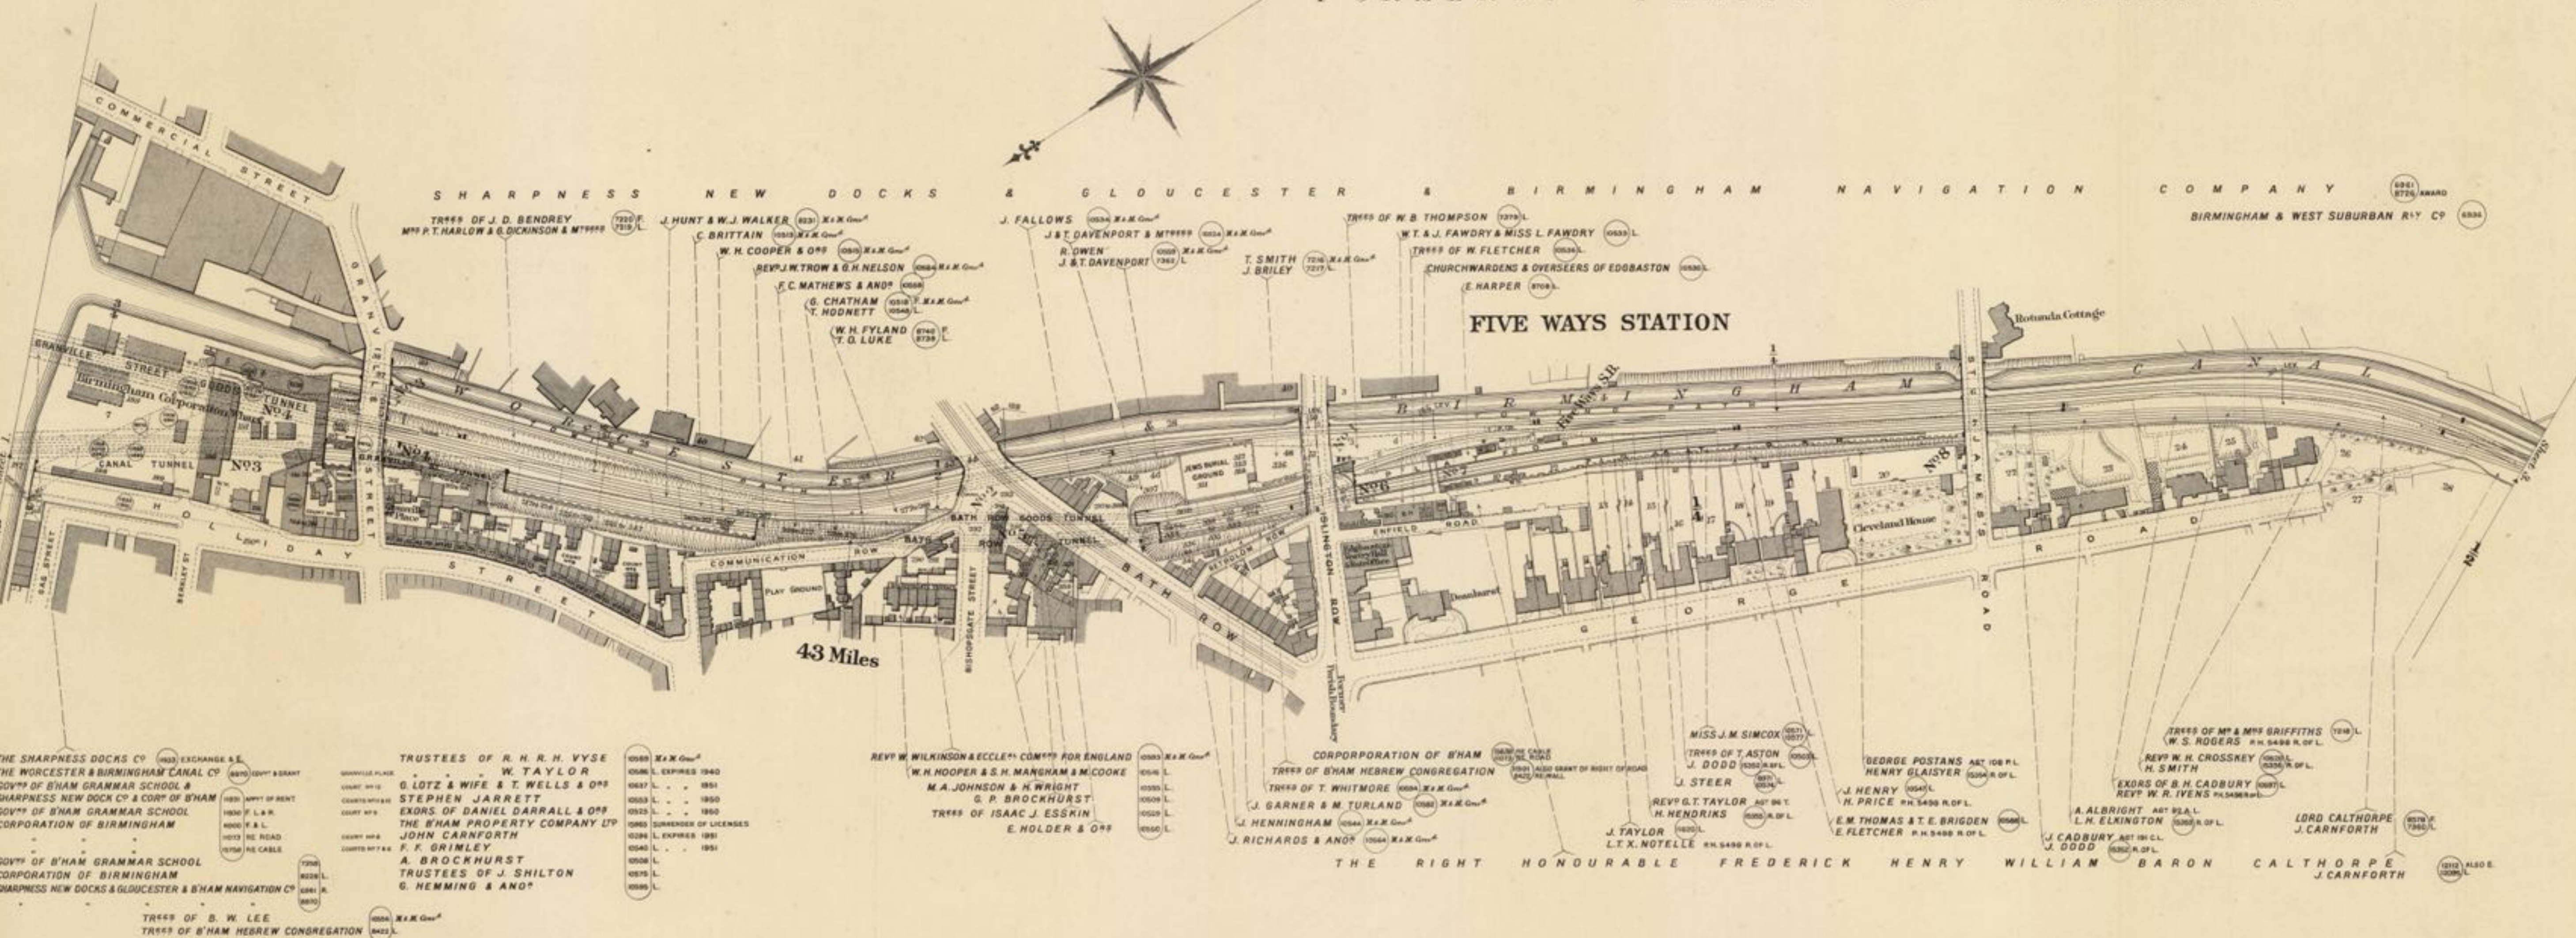

- THE SHARPNESS DOCKS CO (1833) EXCHANGE & ...
- THE WORCESTER & BIRMINGHAM CANAL CO (1870) ...
- GOV^{rs} OF B'HAM GRAMMAR SCHOOL & SHARPNESS NEW DOCK CO & CORP^o OF B'HAM GOV^{rs} OF B'HAM GRAMMAR SCHOOL CORPORATION OF BIRMINGHAM
- GOV^{rs} OF B'HAM GRAMMAR SCHOOL CORPORATION OF BIRMINGHAM SHARPNESS NEW DOCKS & GLOUCESTER & BIRMINGHAM NAVIGATION CO (1841) ...
- TRUSTEES OF R. H. H. VYSE (1858) ...
- G. LOTZ & WIFE & T. WELLS & O^{rs} (1847) ...
- STEPHEN JARRETT (1853) ...
- EXORS OF DANIEL DARRALL & O^{rs} (1825) ...
- THE B'HAM PROPERTY COMPANY LTD (1880) ...
- JOHN CARNFORTH (1880) ...
- F. K. GRIMLEY (1880) ...
- A. BROCKHURST (1880) ...
- TRUSTEES OF J. SHILTON (1880) ...
- G. HEMMING & ANO^s (1880) ...
- TRUSTEES OF S. W. LEE (1880) ...
- TRUSTEES OF B'HAM HEBREW CONGREGATION (1880) ...
- REV^d W. WILKINSON & ECCLES^{es} COM^{rs} FOR ENGLAND (1880) ...
- W. H. HOOPER & S. H. MANGHAM & M^{rs} COOKE (1880) ...
- M. A. JOHNSON & H. WRIGHT (1880) ...
- G. P. BROCKHURST (1880) ...
- TRUSTEES OF ISAAC J. ESSKIN (1880) ...
- E. HOLDER & O^{rs} (1880) ...
- CORPORATION OF B'HAM (1880) ...
- TRUSTEES OF B'HAM HEBREW CONGREGATION (1880) ...
- TRUSTEES OF T. WHITMORE (1880) ...
- J. GARNER & M. TURLAND (1880) ...
- J. HENNINGHAM (1880) ...
- J. RICHARDS & ANO^s (1880) ...
- MISS J. M. SIMCOX (1880) ...
- TRUSTEES OF T. ASTON (1880) ...
- J. DODD (1880) ...
- J. STEER (1880) ...
- REV^d G. TAYLOR (1880) ...
- H. HENDRICKS (1880) ...
- J. TAYLOR (1880) ...
- L. X. NOTELLE (1880) ...
- GEORGE POSTANS (1880) ...
- HENRY GLAISYER (1880) ...
- J. HENRY (1880) ...
- H. PRICE (1880) ...
- E. M. THOMAS & T. E. BRIGDEN (1880) ...
- E. FLETCHER (1880) ...
- TRUSTEES OF M^{rs} & M^{rs} GRIFFITHS (1880) ...
- W. S. ROGERS (1880) ...
- REV^d W. H. CROSSKEY (1880) ...
- H. SMITH (1880) ...
- EXORS OF B. H. CADBURY (1880) ...
- REV^d W. R. IVENS (1880) ...
- A. ALBRIGHT (1880) ...
- L. H. ELKINGTON (1880) ...
- J. CADBURY (1880) ...
- J. DODD (1880) ...
- LORD CALTHORPE (1880) ...
- J. CARNFORTH (1880) ...
- LORD CALTHORPE (1880) ...
- J. CARNFORTH (1880) ...

Scale, 2 Chains to an Inch.

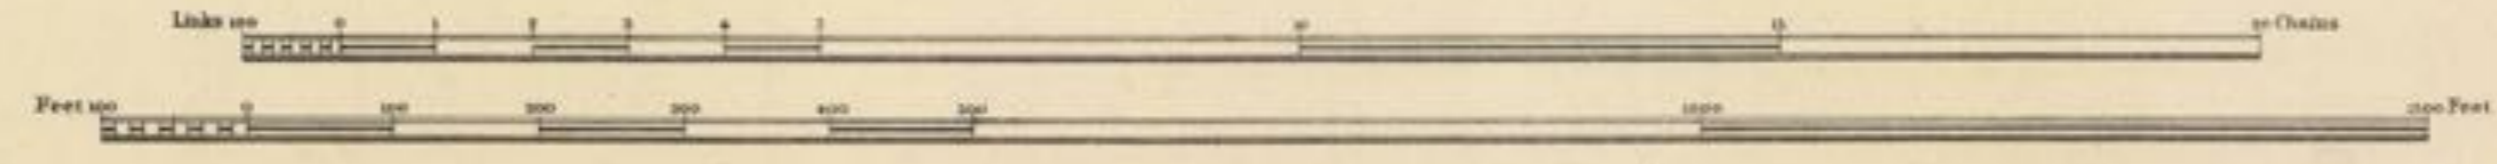


SURVEYED Dec^r 1915.
Estate Agent's Office,
Midland Railway
Derby.

C O U N T Y O F W A R W I C K


C I T Y A N D C O U N T Y B O R O U G H O F B I R M I N G H A M

P A R I S H O F B I R M I N G H A M

F O R M E R L Y P A R I S H O F E D G B A S T O N

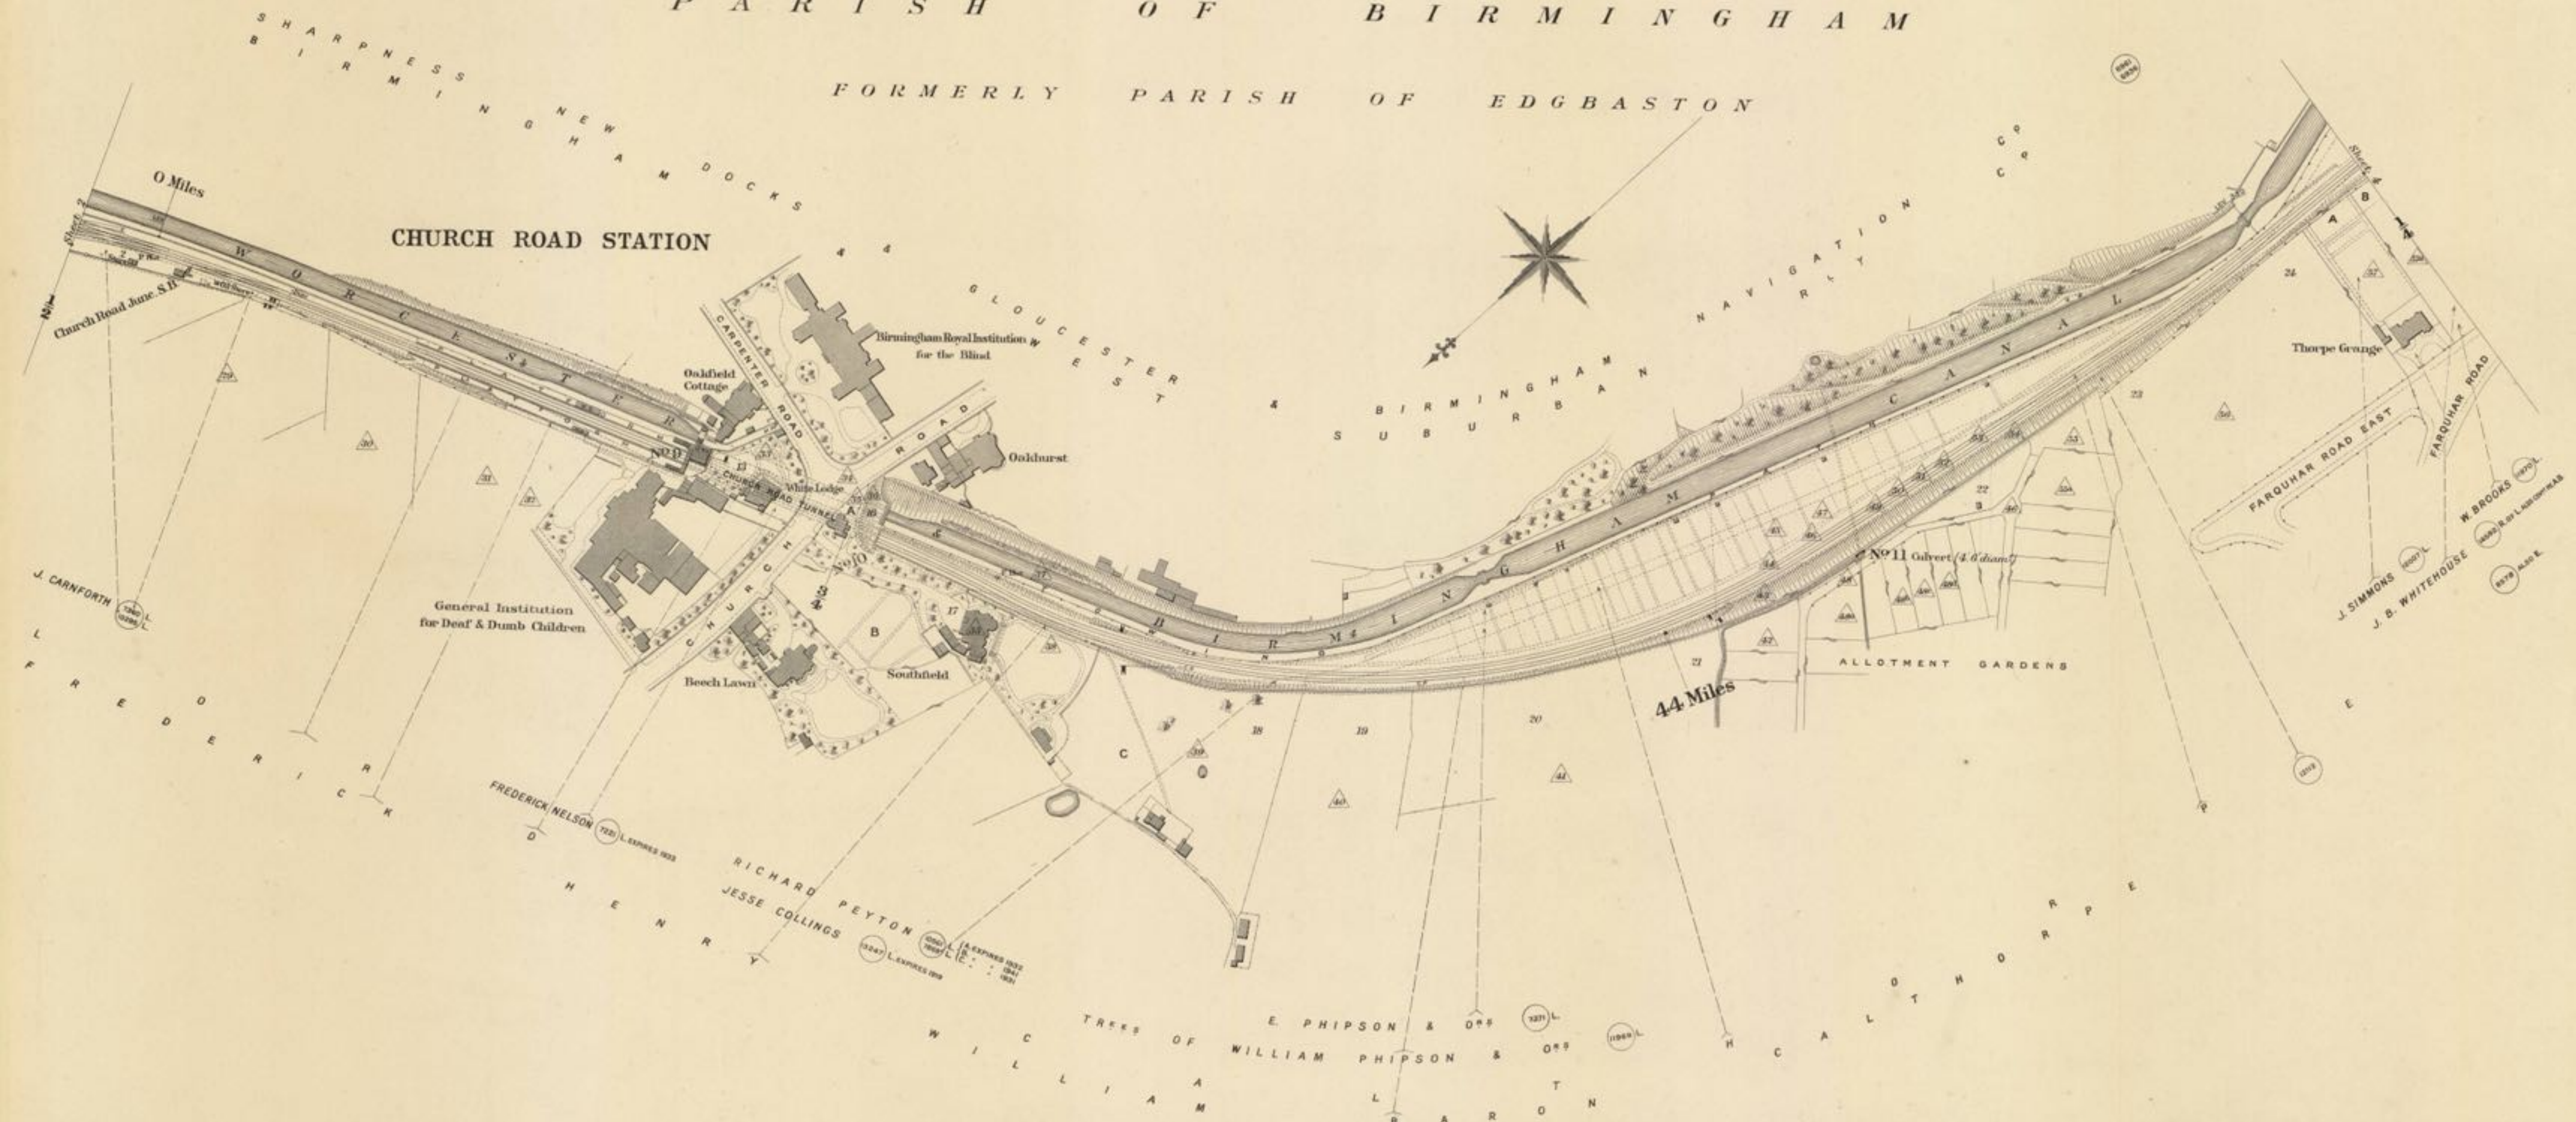

Scale, 2 Chains to an Inch.

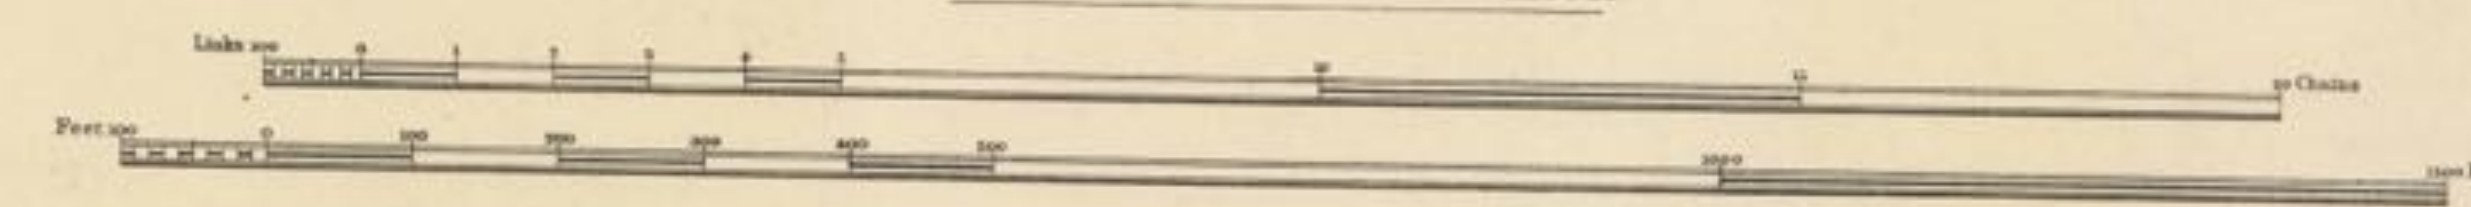


SURVEYED Decr 1915.
Estate Agents Office,
Midland Railway,
Derby.

C O U N T Y O F W A R W I C K
C I T Y A N D C O U N T Y B O R O U G H O F B I R M I N G H A M
P A R I S H O F B I R M I N G H A M
F O R M E R L Y P A R I S H O F E D G B A S T O N




SHARPNESS NEW DOCKS & GLOUCESTER & BIRMINGHAM
BIRMINGHAM & WEST SUBURBAN NAVIGATION

SOMERSET ROAD STATION

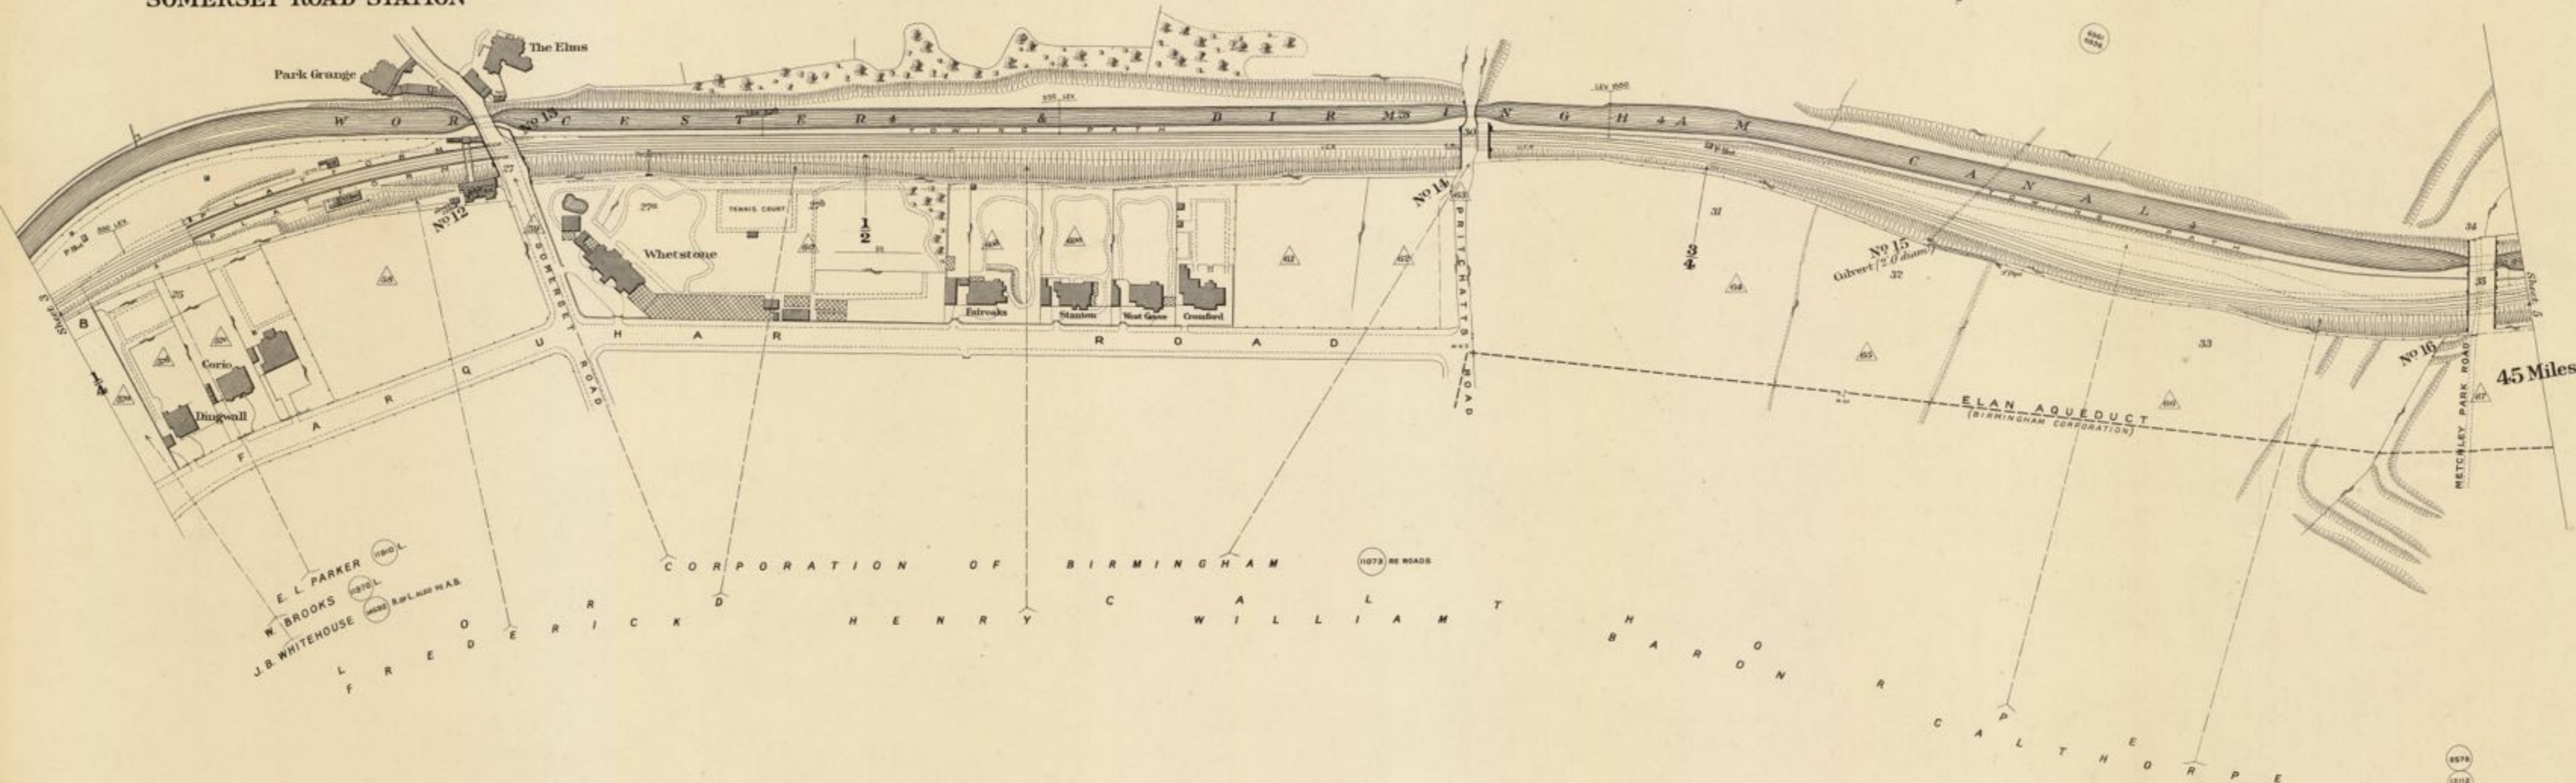

Scale, 2 Chains to an Inch.

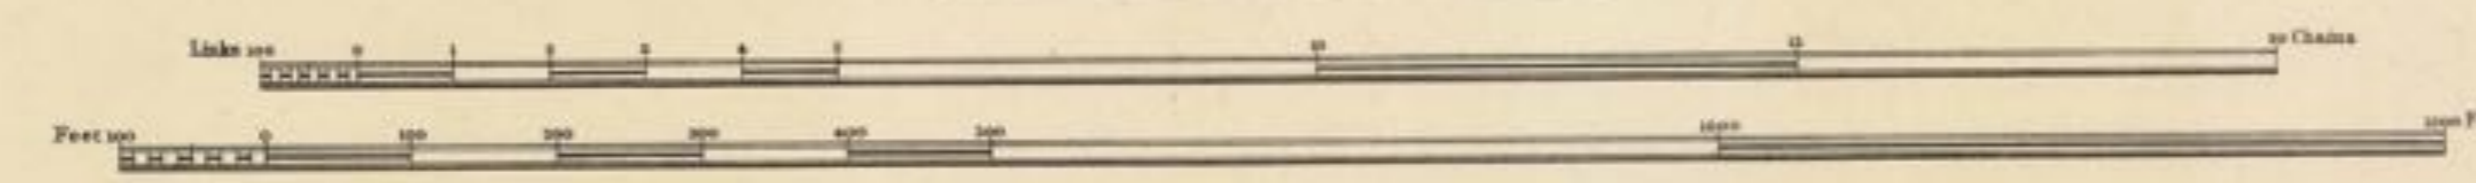

SURVEYED Dec 1915.
Estate Agents Office,
Midland Railway,
Derby.

C O U N T Y O F W O R C E S T E R

C I T Y A N D C O U N T Y B O R O U G H O F B I R M I N G H A M

P A R I S H O F B I R M I N G H A M

F O R M E R L Y P A R I S H O F K I N G S N O R T O N



SHARPNESS NEW DOCKS & GLOUCESTER & BIRMINGHAM WEST SUBURBAN NAVIGATION
BIRMINGHAM HENRY EDWIN JORDAN

FORMERLY PARISH OF NORTHFIELD

BOURNVILLE STATION

BREEDON CROSS

Bournville Works

BOURNVILLE

COTTERIDGE PARK

RICHARD & GEORGE CADBURY

CADBURY BROTHERS LTD

KINGS NORTON R.D.C. & CORPORATION OF BIRMINGHAM


CORPORATION OF BIRMINGHAM

H. E. JORDAN

TREE OF W. C. RUSSELL

JAMES BALDWIN

Scale, 2 Chains to an Inch.

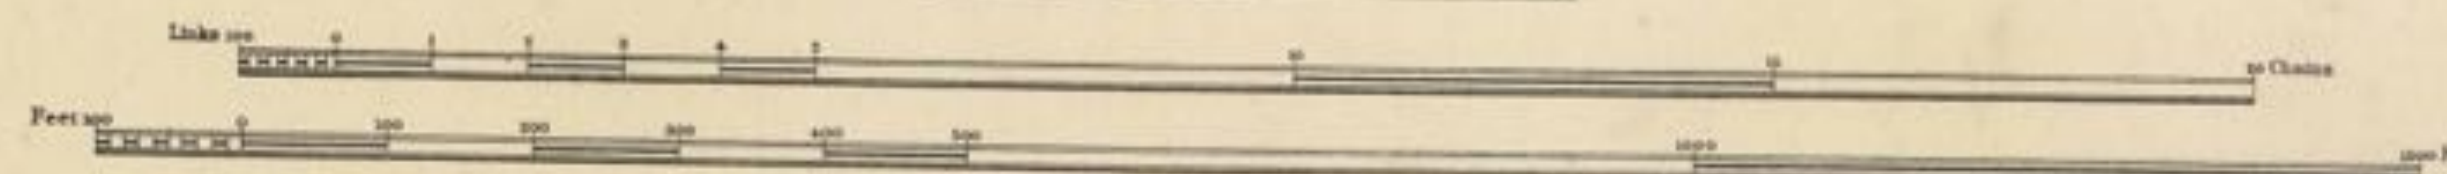


SURVEYED Dec^r 1915.


Estate Agent's Office,
Midland Railway,
Derby

C O U N T Y O F W O R C E S T E R
C I T Y A N D C O U N T Y B O R O U G H O F B I R M I N G H A M
P A R I S H O F B I R M I N G H A M

FORMERLY
PARISH OF KINGS NORTON

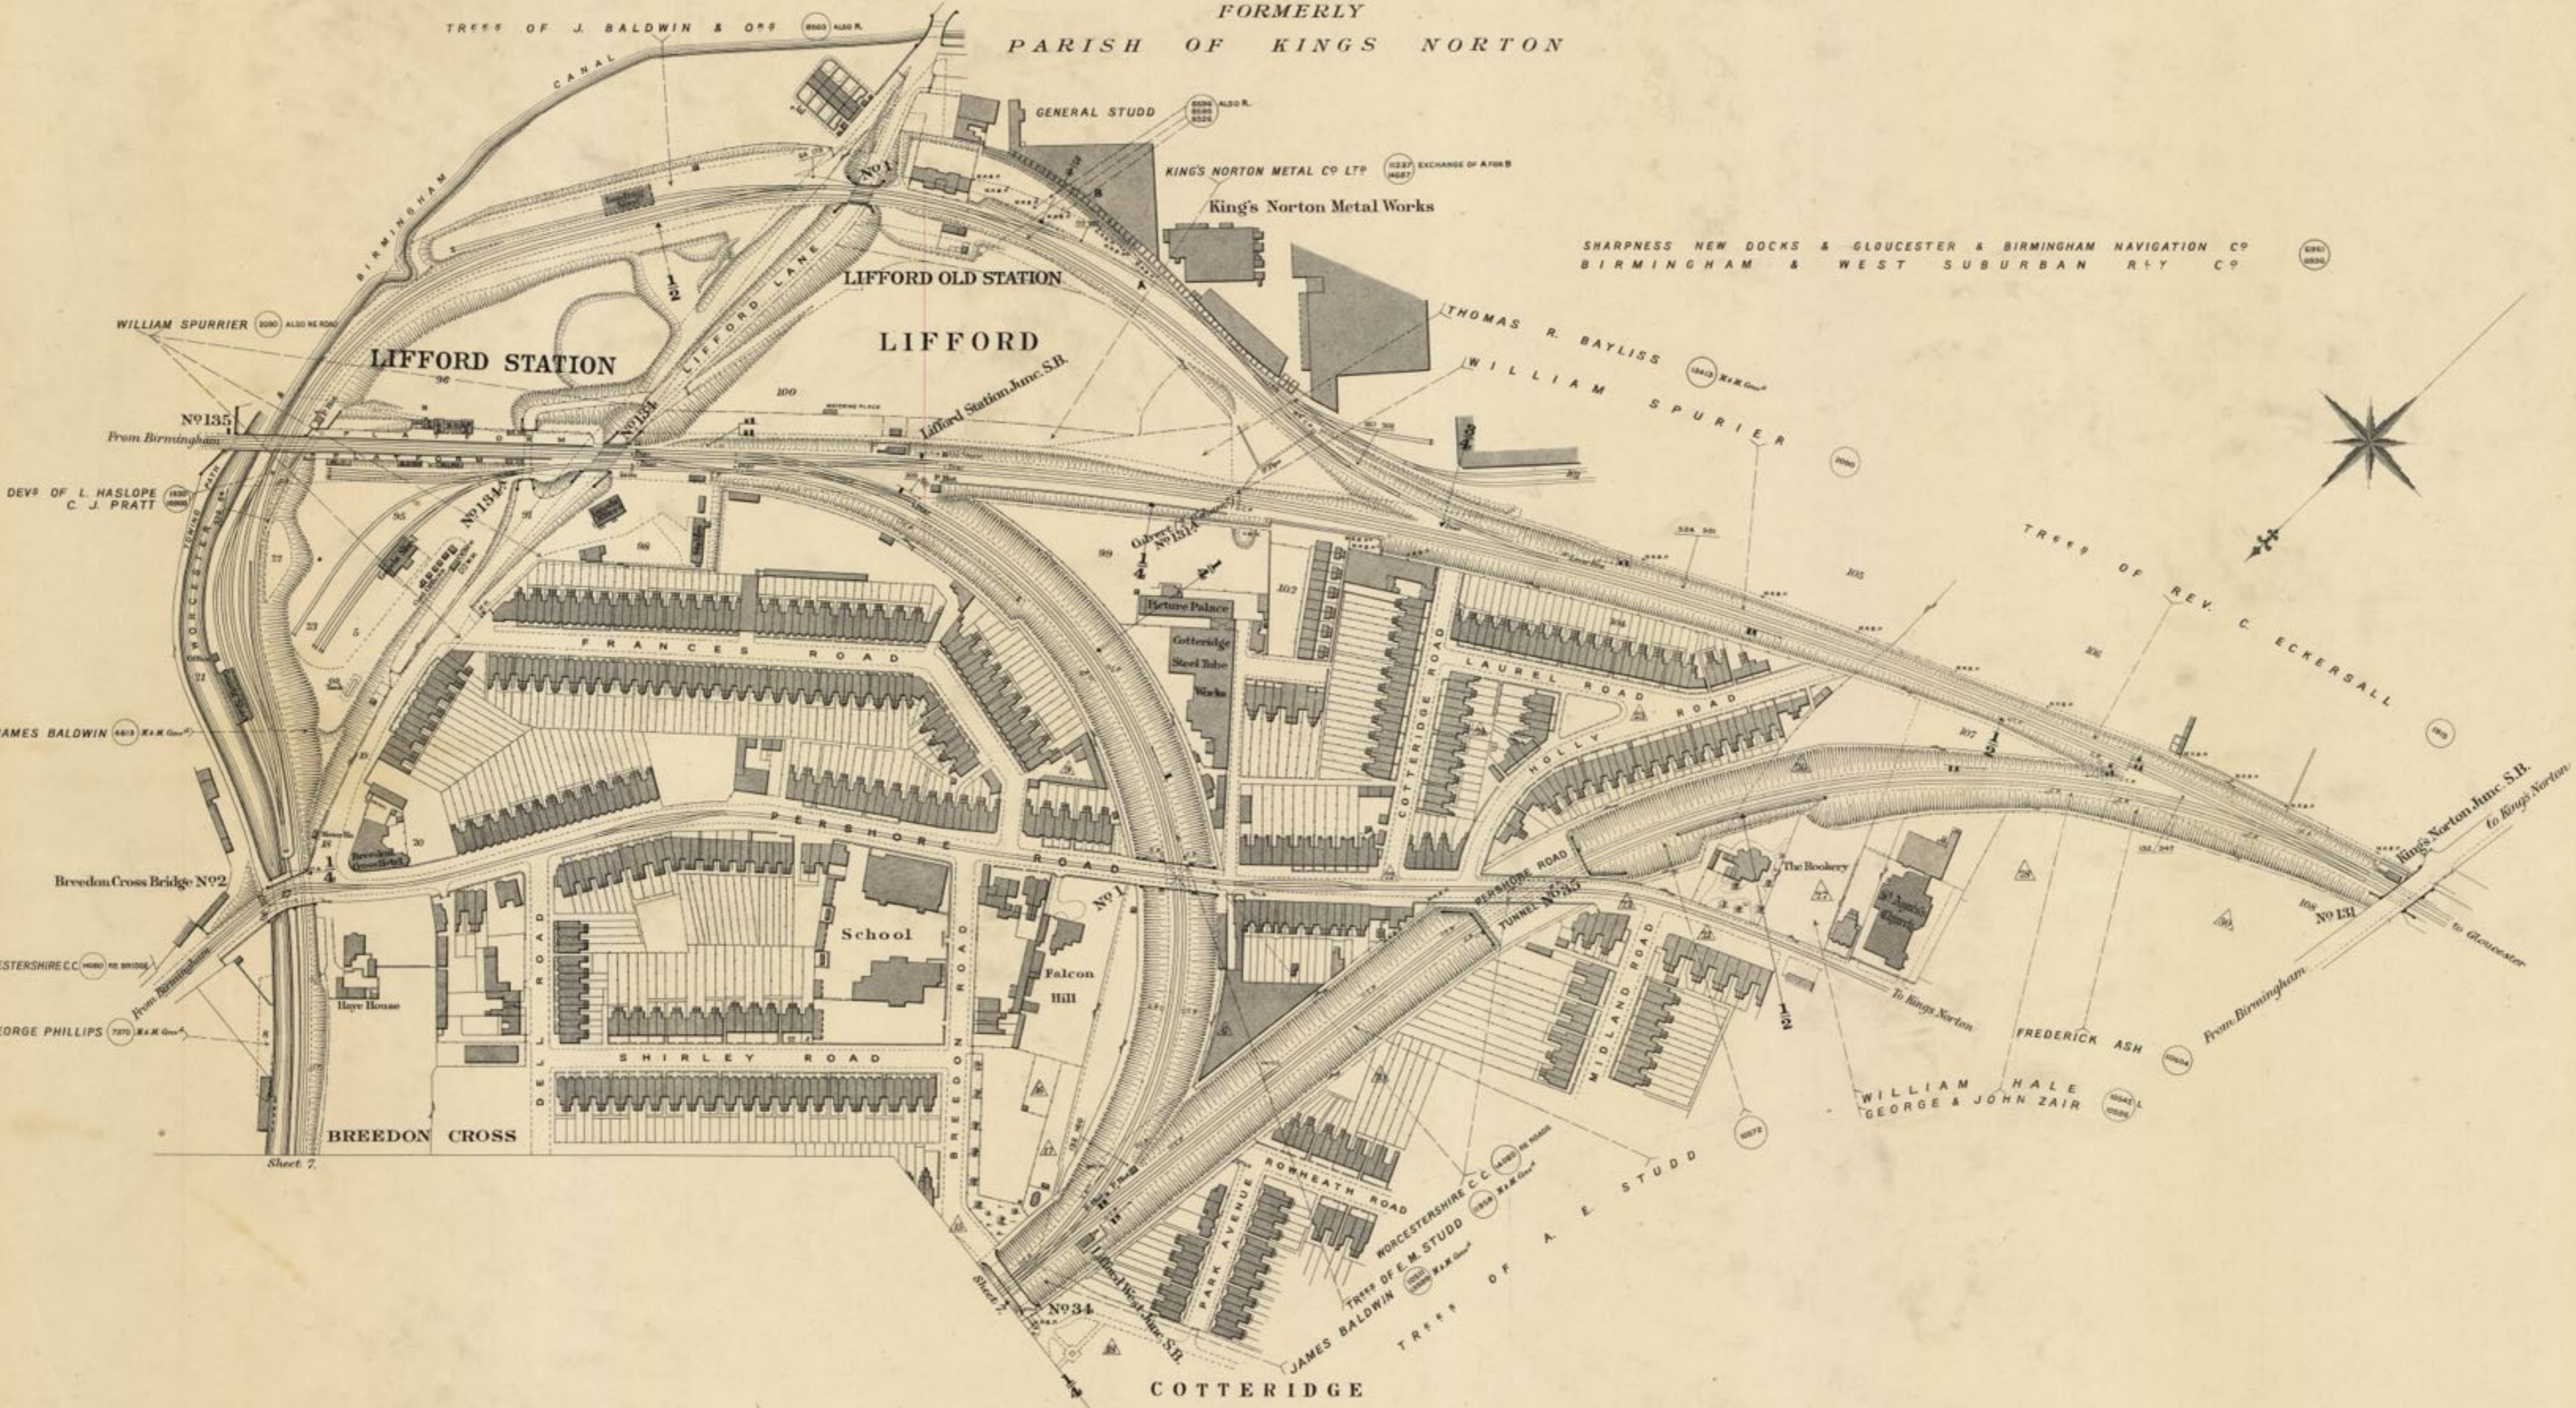

Scale, 2 Chains to an Inch.

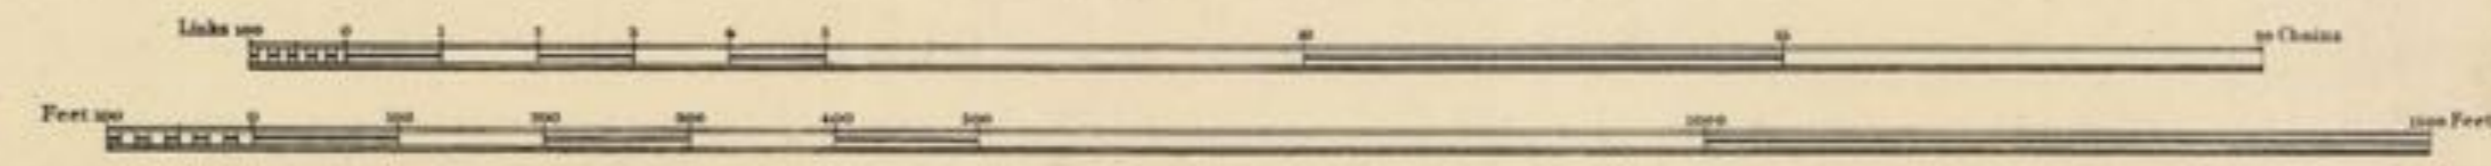

SURVEYED Decr 1915.
Estate Agent's Office,
Midland Railway,
Derby.