


MIDLAND RAILWAY. RADFORD AND TROWELL BRANCH LAND PLAN.

Surveyed by
P. S. McCallum,
Estate Agent,
DERBY. 1903.

Reference.

SIGNALS, &c. The Signals are shown as they appear to view

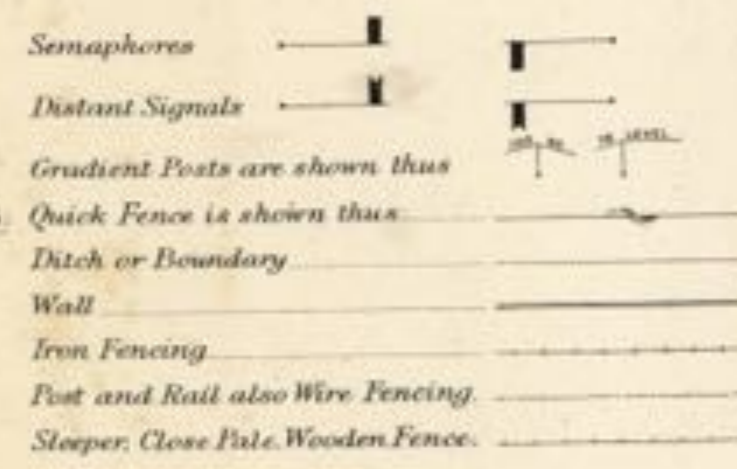

Titles of Acts.

The Midland Railway (Branches, etc.) Act, 1866—29 & 30 Vict.	Royal Assent 30th July, 1866.
Do. (Additional Powers) Act, 1870—33 & 34 Vict.	Do. 20th June, 1870.
Do. (Additional Powers) Act, 1874—37 & 38 Vict.	Do. 30th July, 1874.

COLOURING.


The Company's FREEHOLD Property is shown by RED Colour	
Do. LEASEHOLD do. RED EDGE ONLY	
Property owned JOINTLY with other Companies GREEN Colour	
Do. over or through which the Company has an EASEMENT is shown by RED dotted lines.	
Do. over or through which the Company has granted an EASEMENT is shown by PURPLE dotted lines.	
Do. granted on LEASE by the Company by RED Full lines.	
Do. SOLD or otherwise disposed of by the Company is shown by PURPLE colour.	
MINERALS specially purchased by the Company shown by BLUE Full lines.	

NOTE.— Vendors Names are written in block as VENDOR.
The figures within the circle after the names of the Vendors refer to the numbers on the deeds relating to the purchases &c. (214)
The slanting figures as 20 refer to Parliamentary numbers (Original Act).
Do. within a triangle as 20 are the Parliamentary numbers referring to subsequent Acts.


C O U N T Y O F N O T T I N G H A M

P A R I S H O F R A D F O R D
F O R M E R L Y
P A R I S H O F L E N T O N

P A R I S H O F
W O L L A T O N

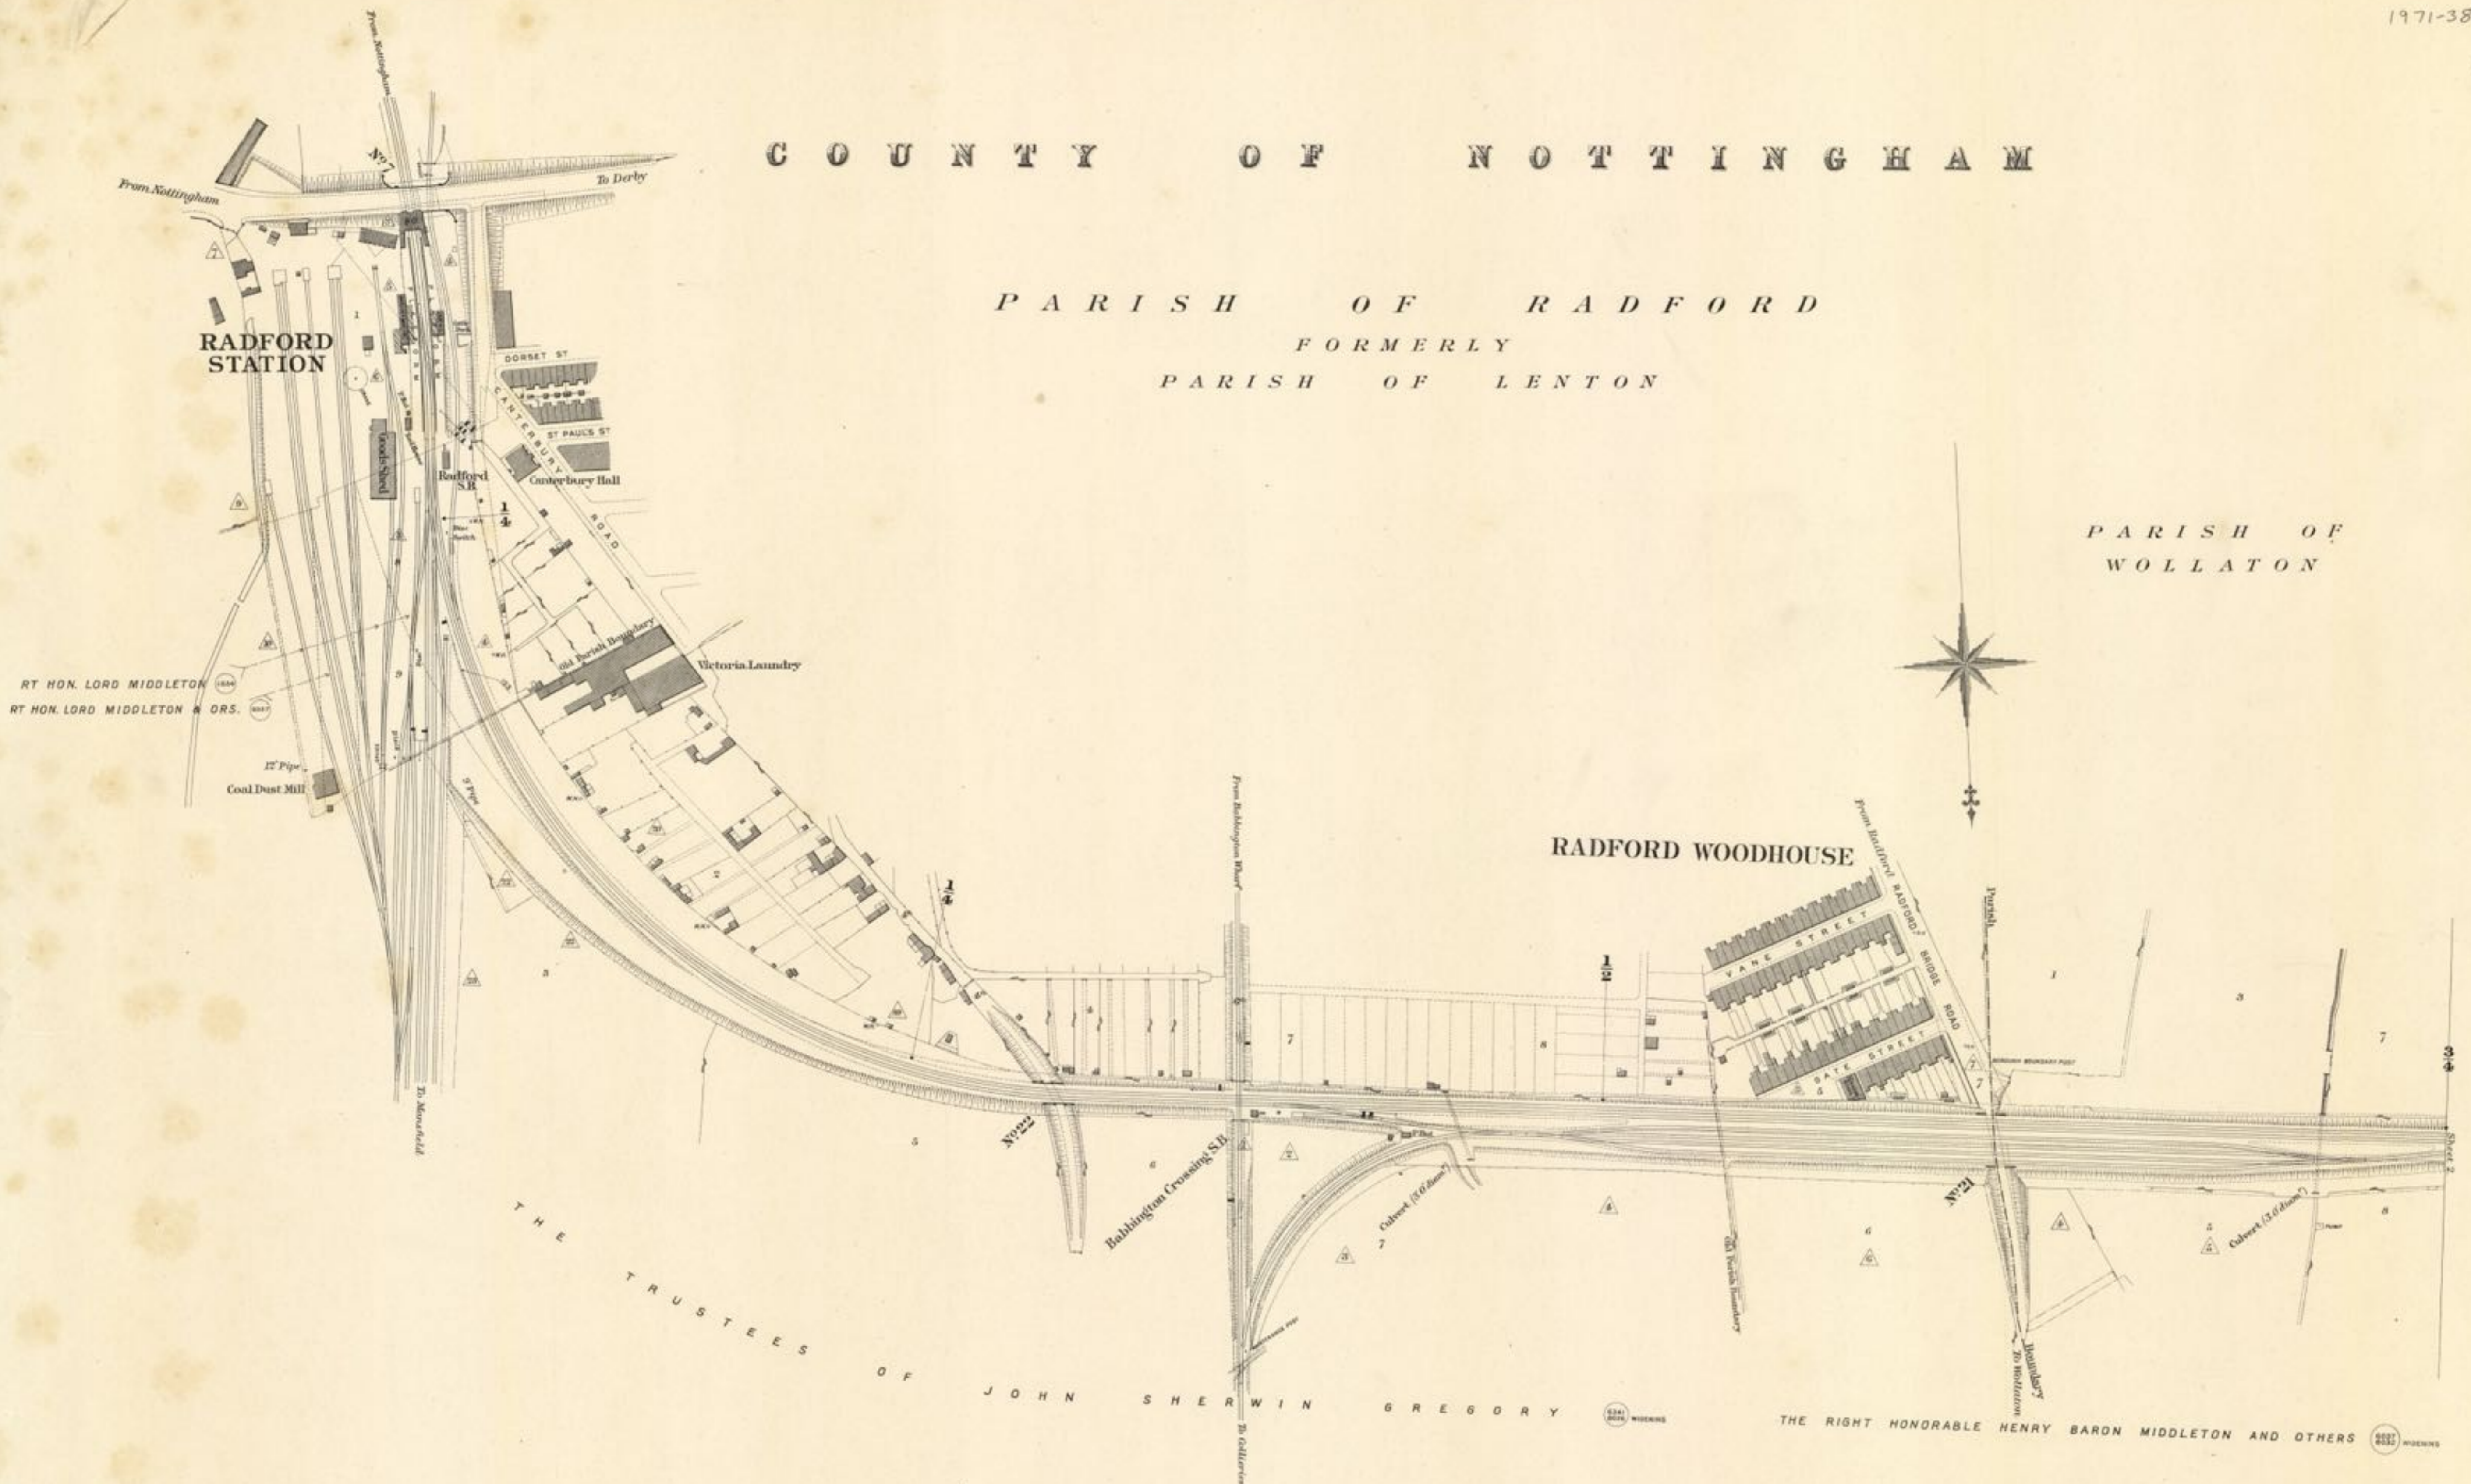


Scale, 2 Chains to an Inch.

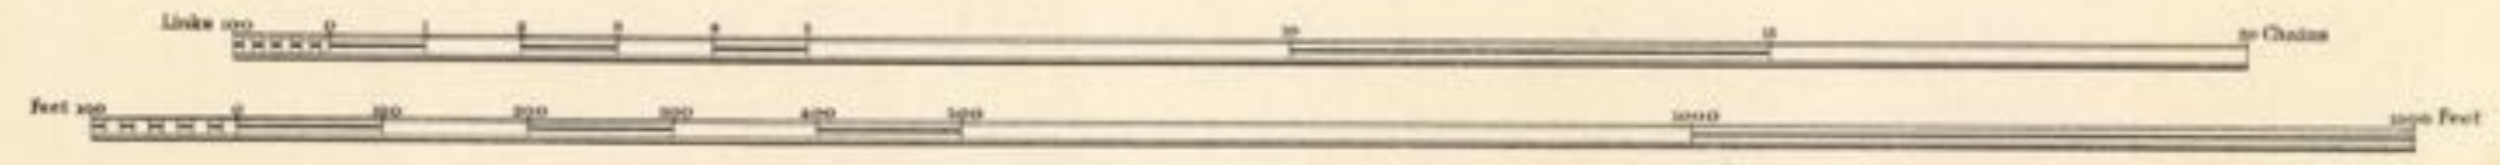

C O U N T Y O F N O T T I N G H A M


P A R I S H O F W O L L A T O N

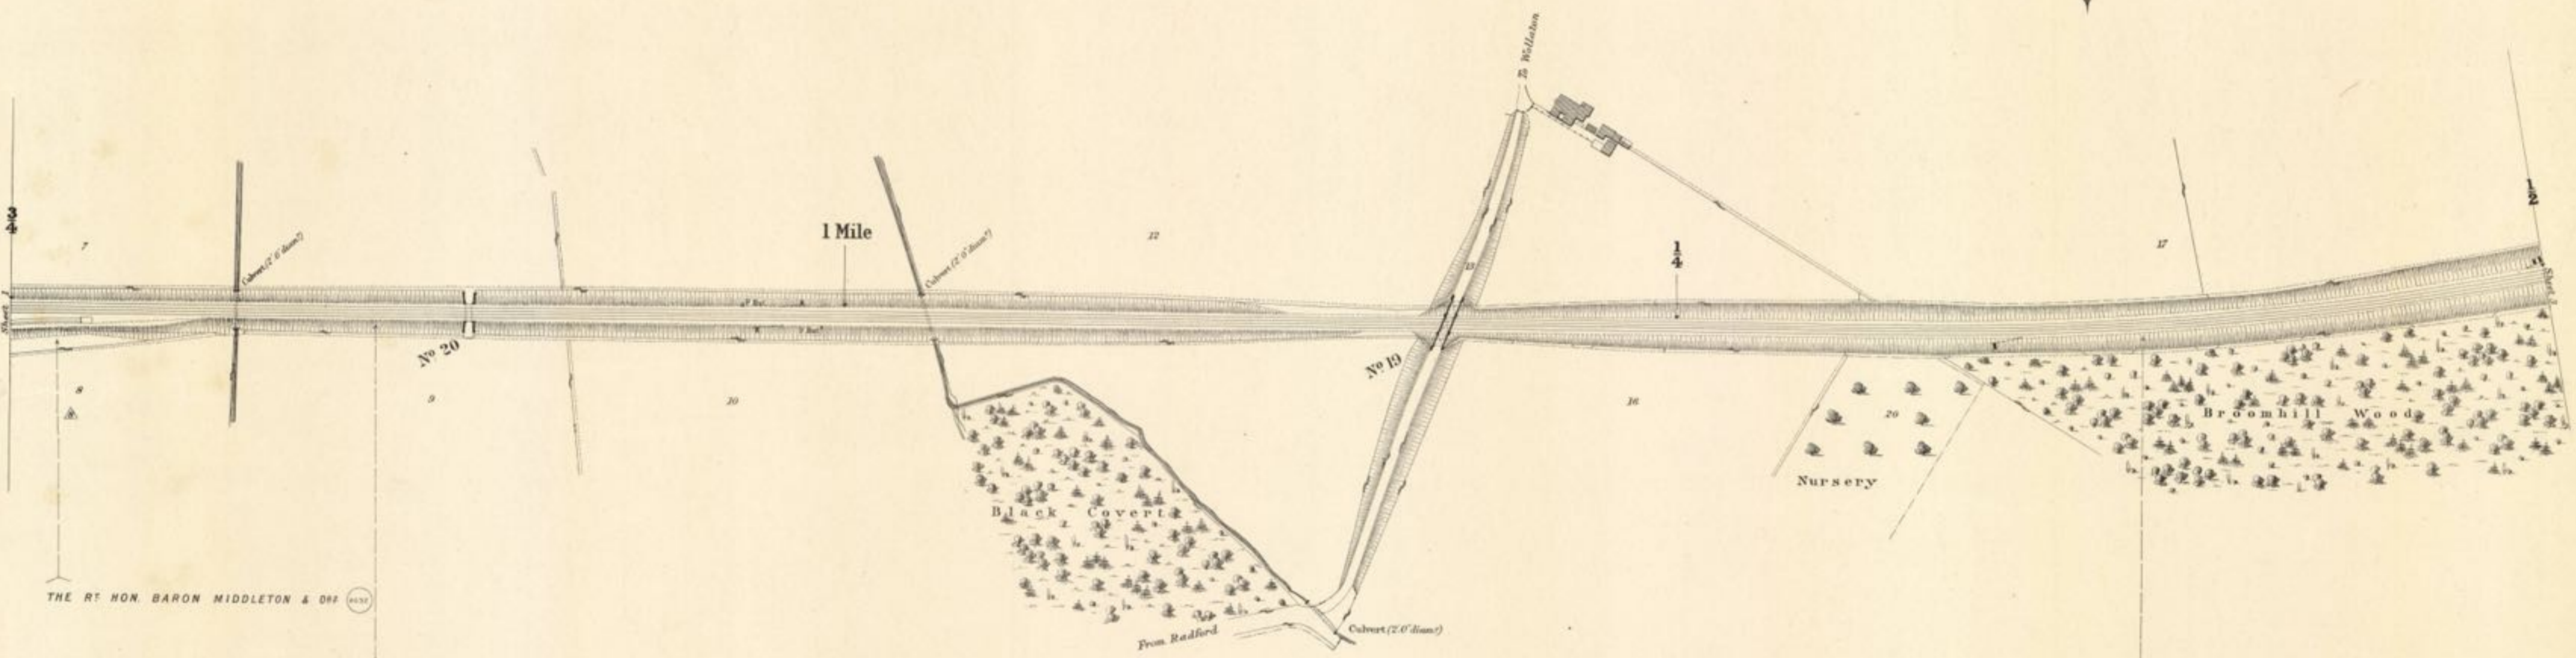

THE RT HON. BARON MIDDLETON & DR

T H E R I G H T H O N O R A B L E H E N R Y B A R O N M I D D L E T O N A N D O T H E R S


Scale, 2 Chains to an Inch.

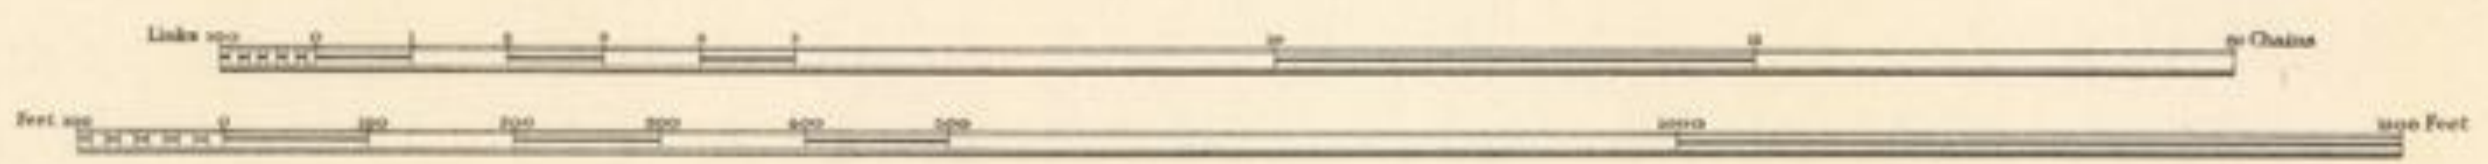


Estate Agent's Office,
Midland Railway
Derby.

COUNTY OF NOTTINGHAM

PARISH OF WOLLATON

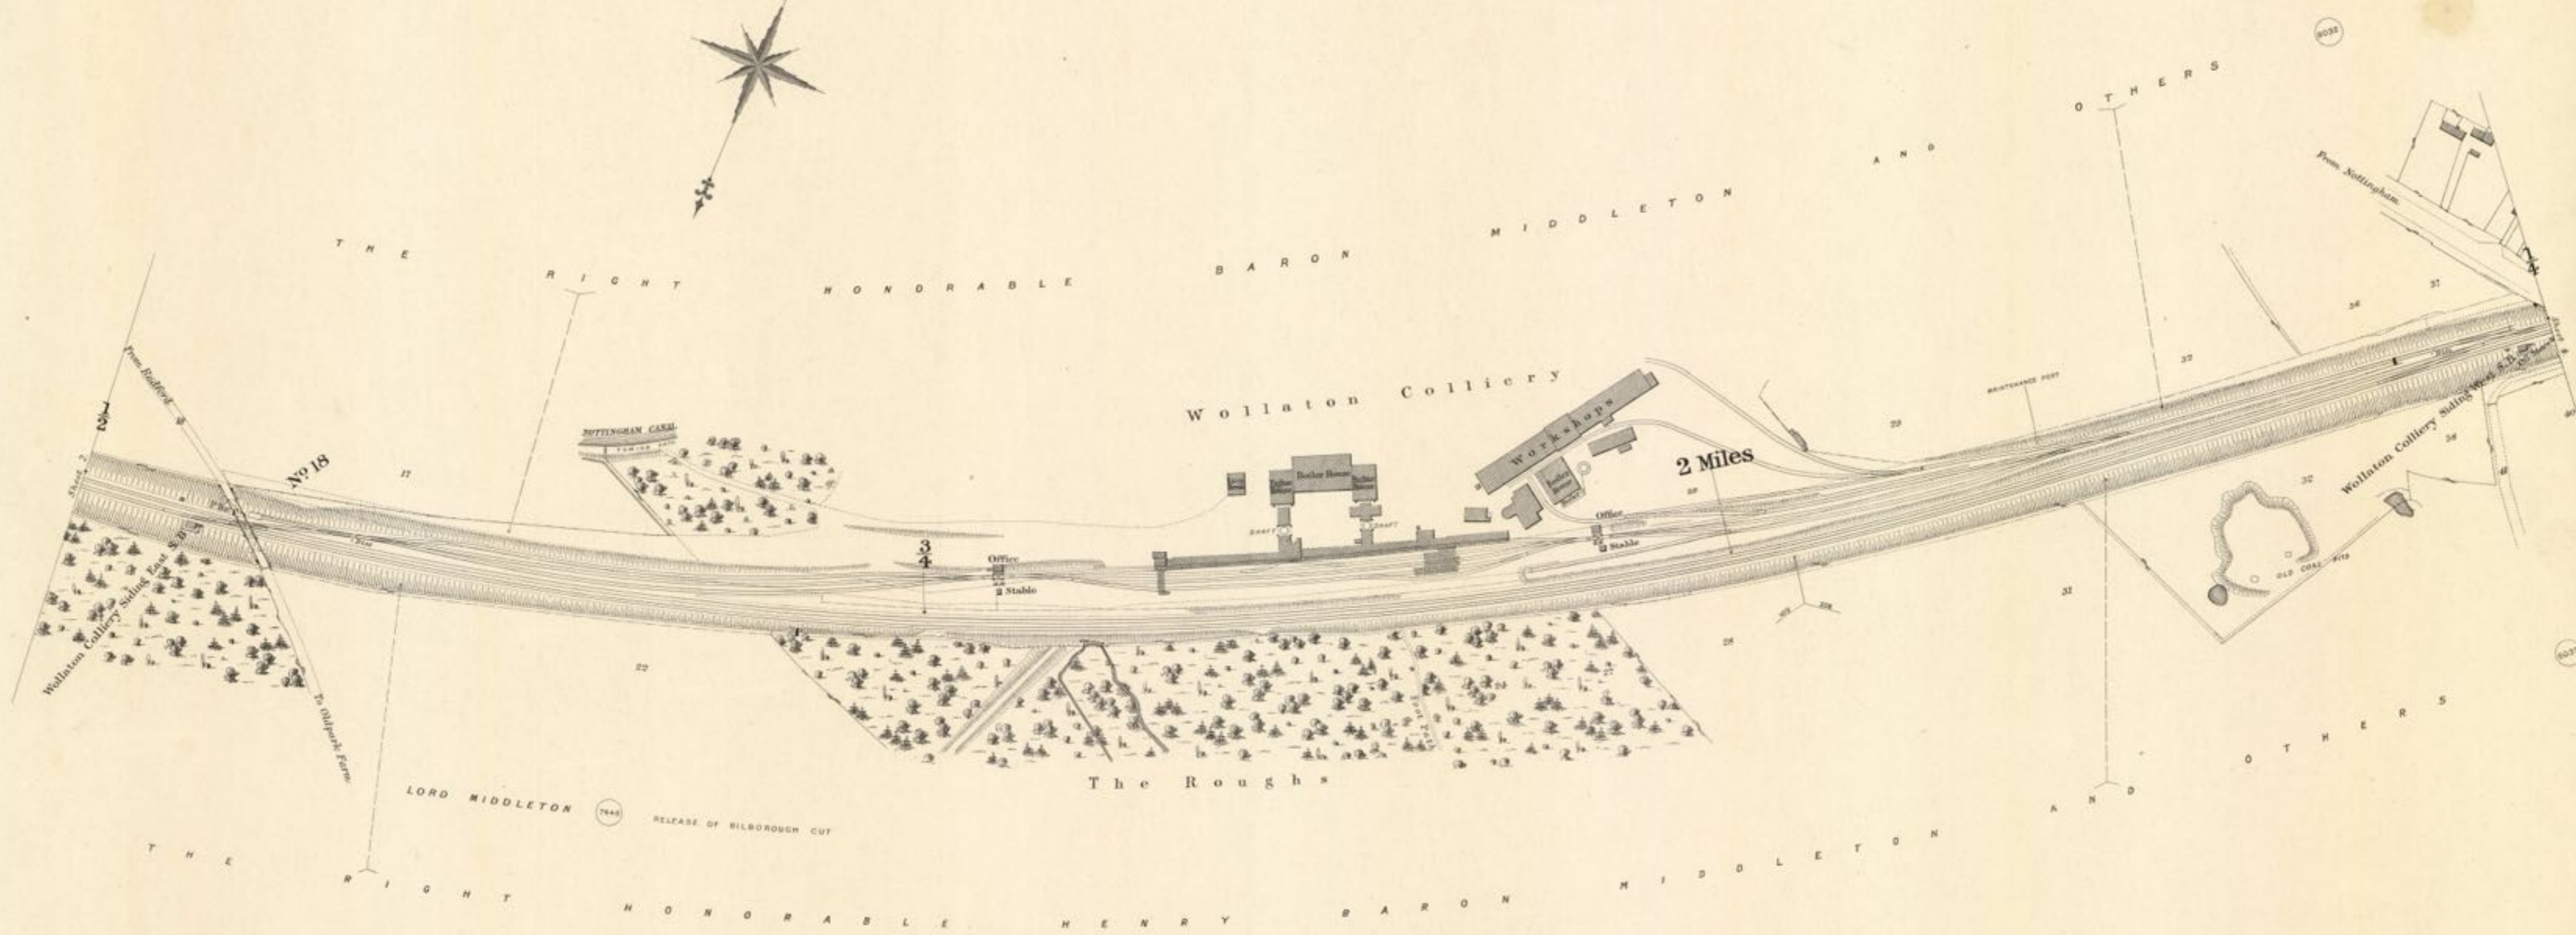


Scale, 2 Chains to an Inch.

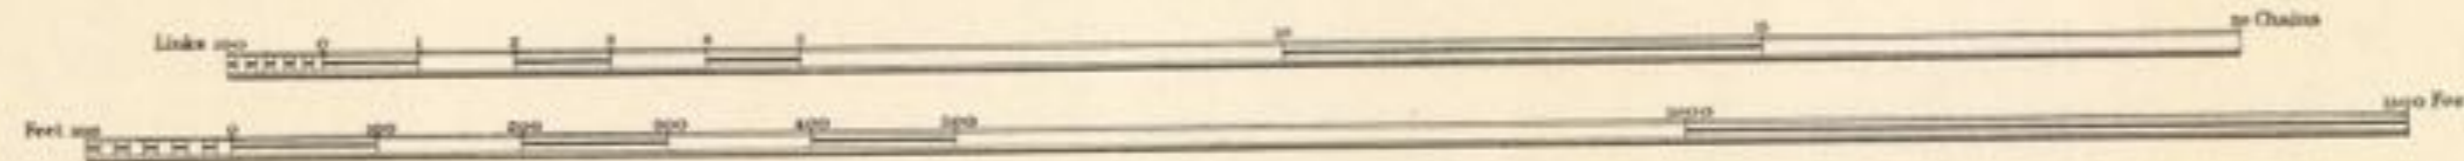

C O U N T Y O F N O T T I N G H A M

P A R I S H O F W O L L A T O N

P A R I S H O F
B R A M C O T E

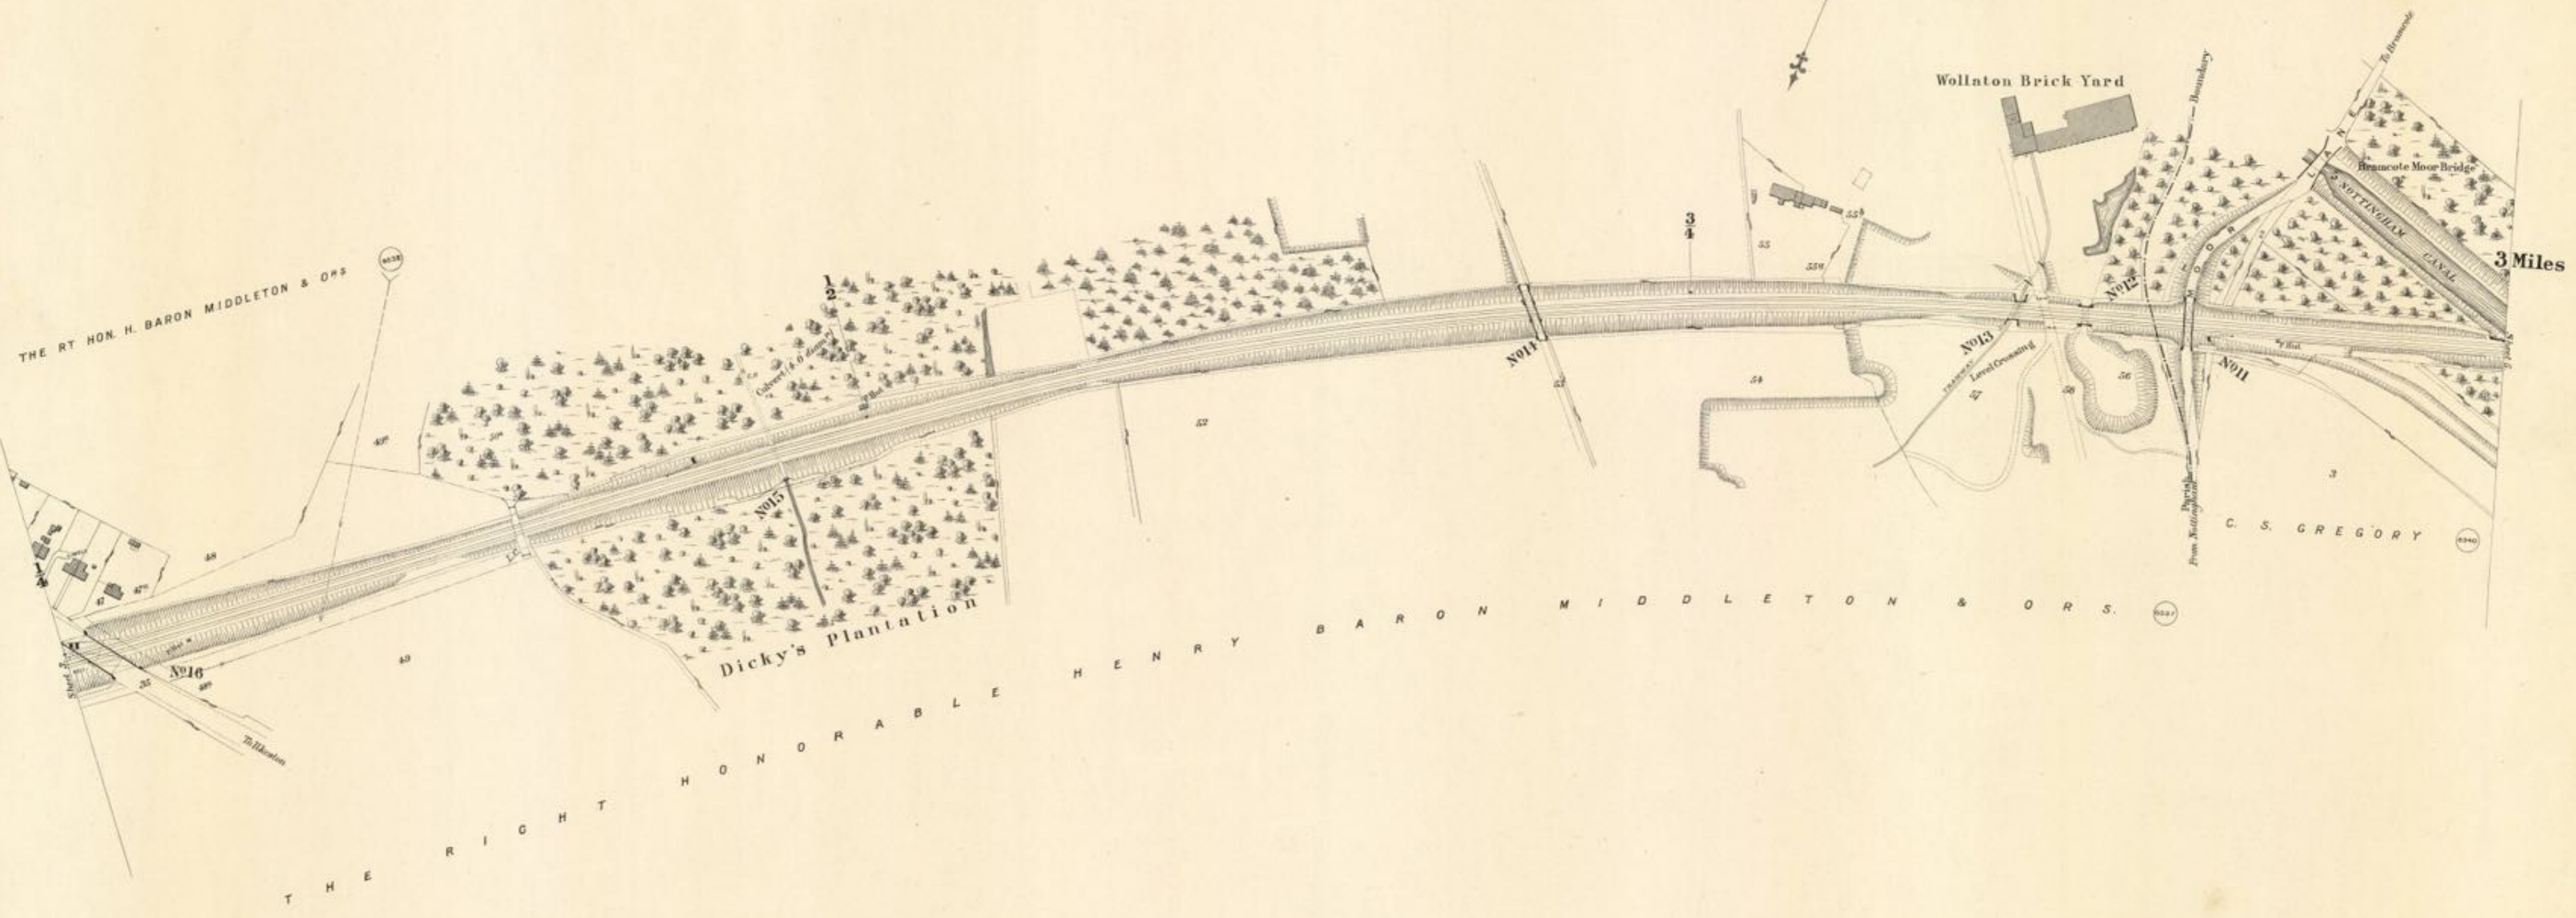

THE RT HON H. BARON MIDDLETON & ORS


Dicky's Plantation

Wollaton Brick Yard

C. S. GREGORY

T H E R I G H T H O N O R A B L E H E N R Y B A R O N M I D D L E T O N & O R S.

Scale, 2 Chains to an Inch.

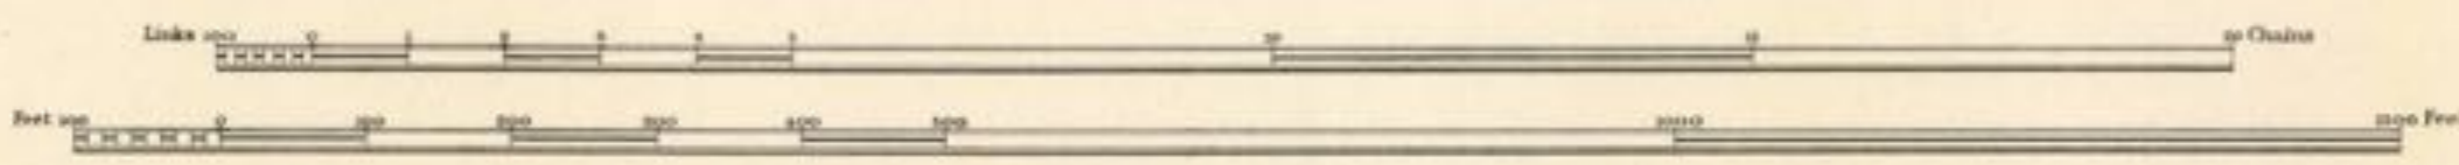


Estate Agents Office,
Midland Railway,
Derby.

C O U N T Y O F N O T T I N G H A M

PARISH OF BRAMCOTE

PARISH OF STAPLEFORD


PARISH OF TROWELL

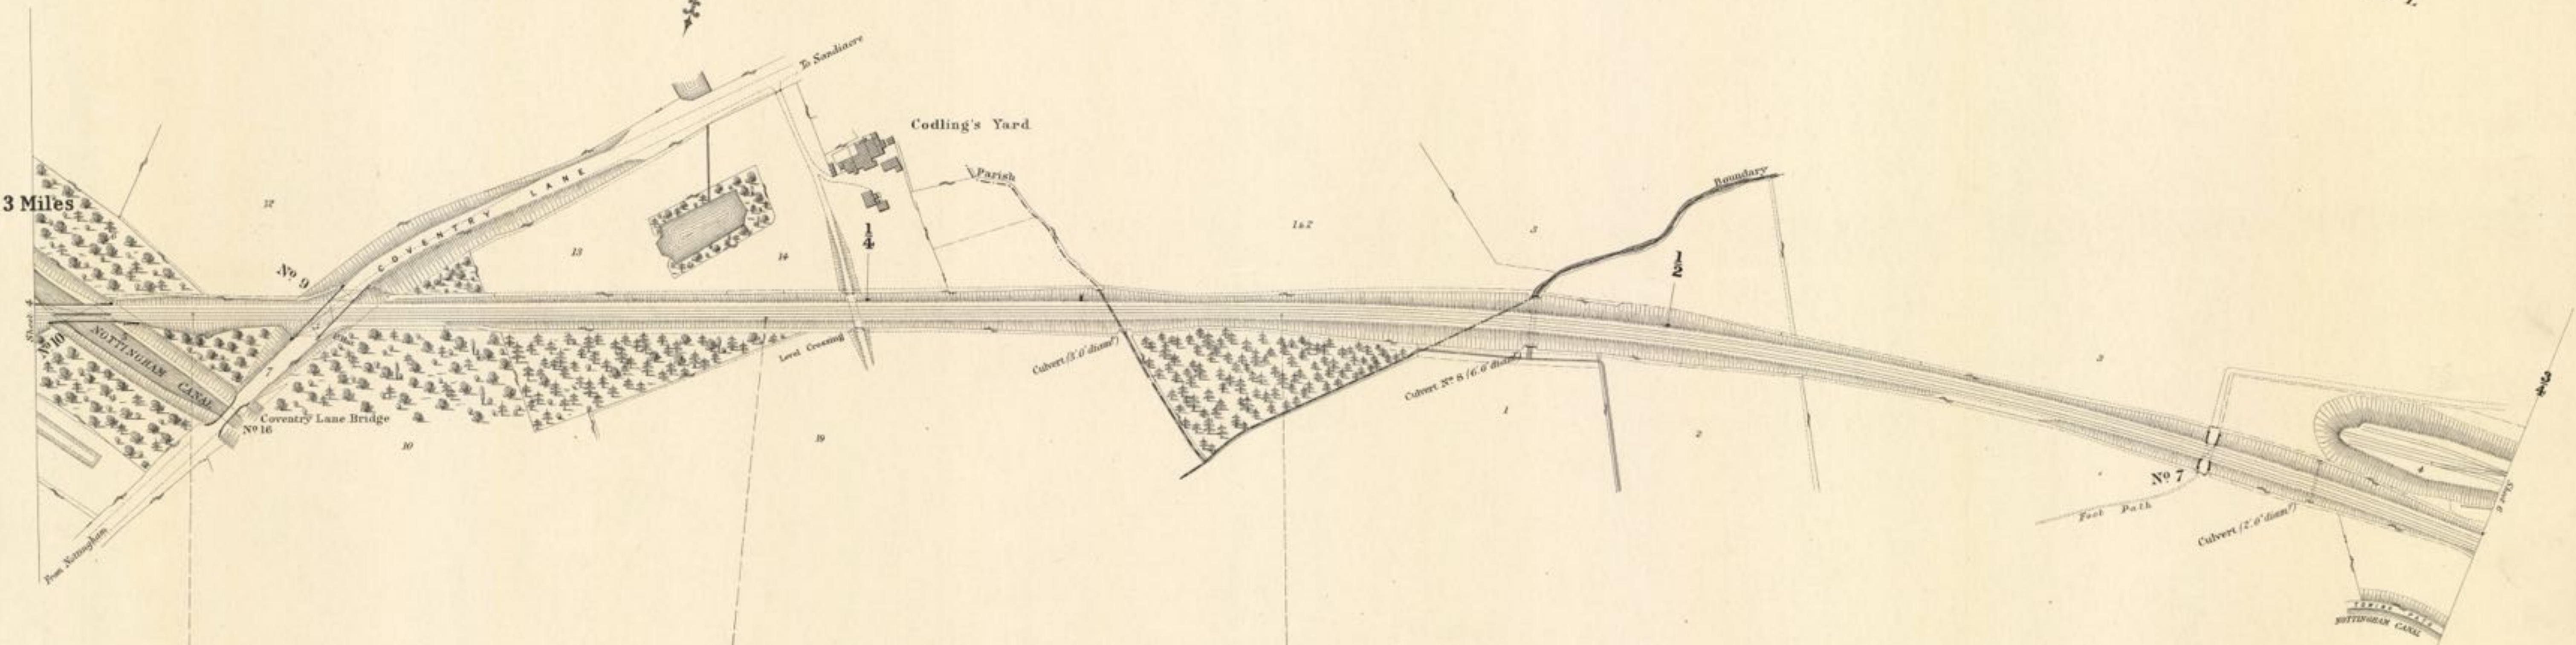

C A T H E R I N E S H E R W I N G R E G O R Y

THE RIGHT HONORABLE HENRY BARON MIDDLETON & OTHERS


Scale, 2 Chains to an Inch.

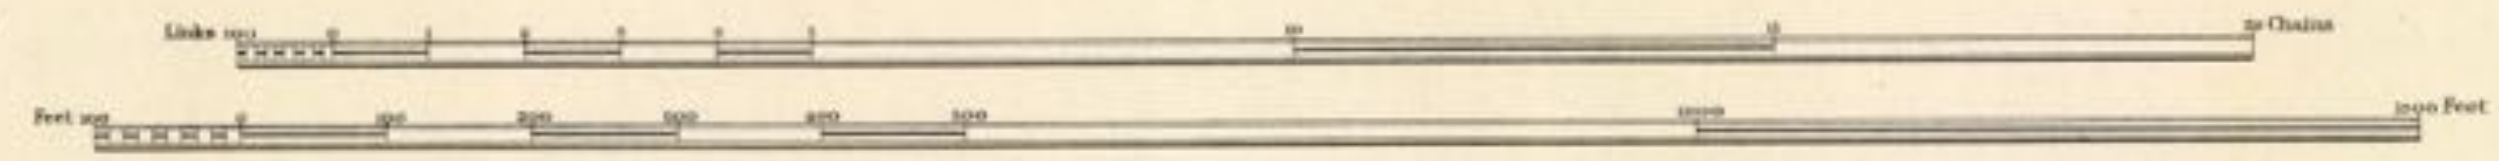

Estate Agent's Office,
Midland Railway,
Derby.


C O U N T Y O F N O T T I N G H A M

P A R I S H O F T R O W E L L

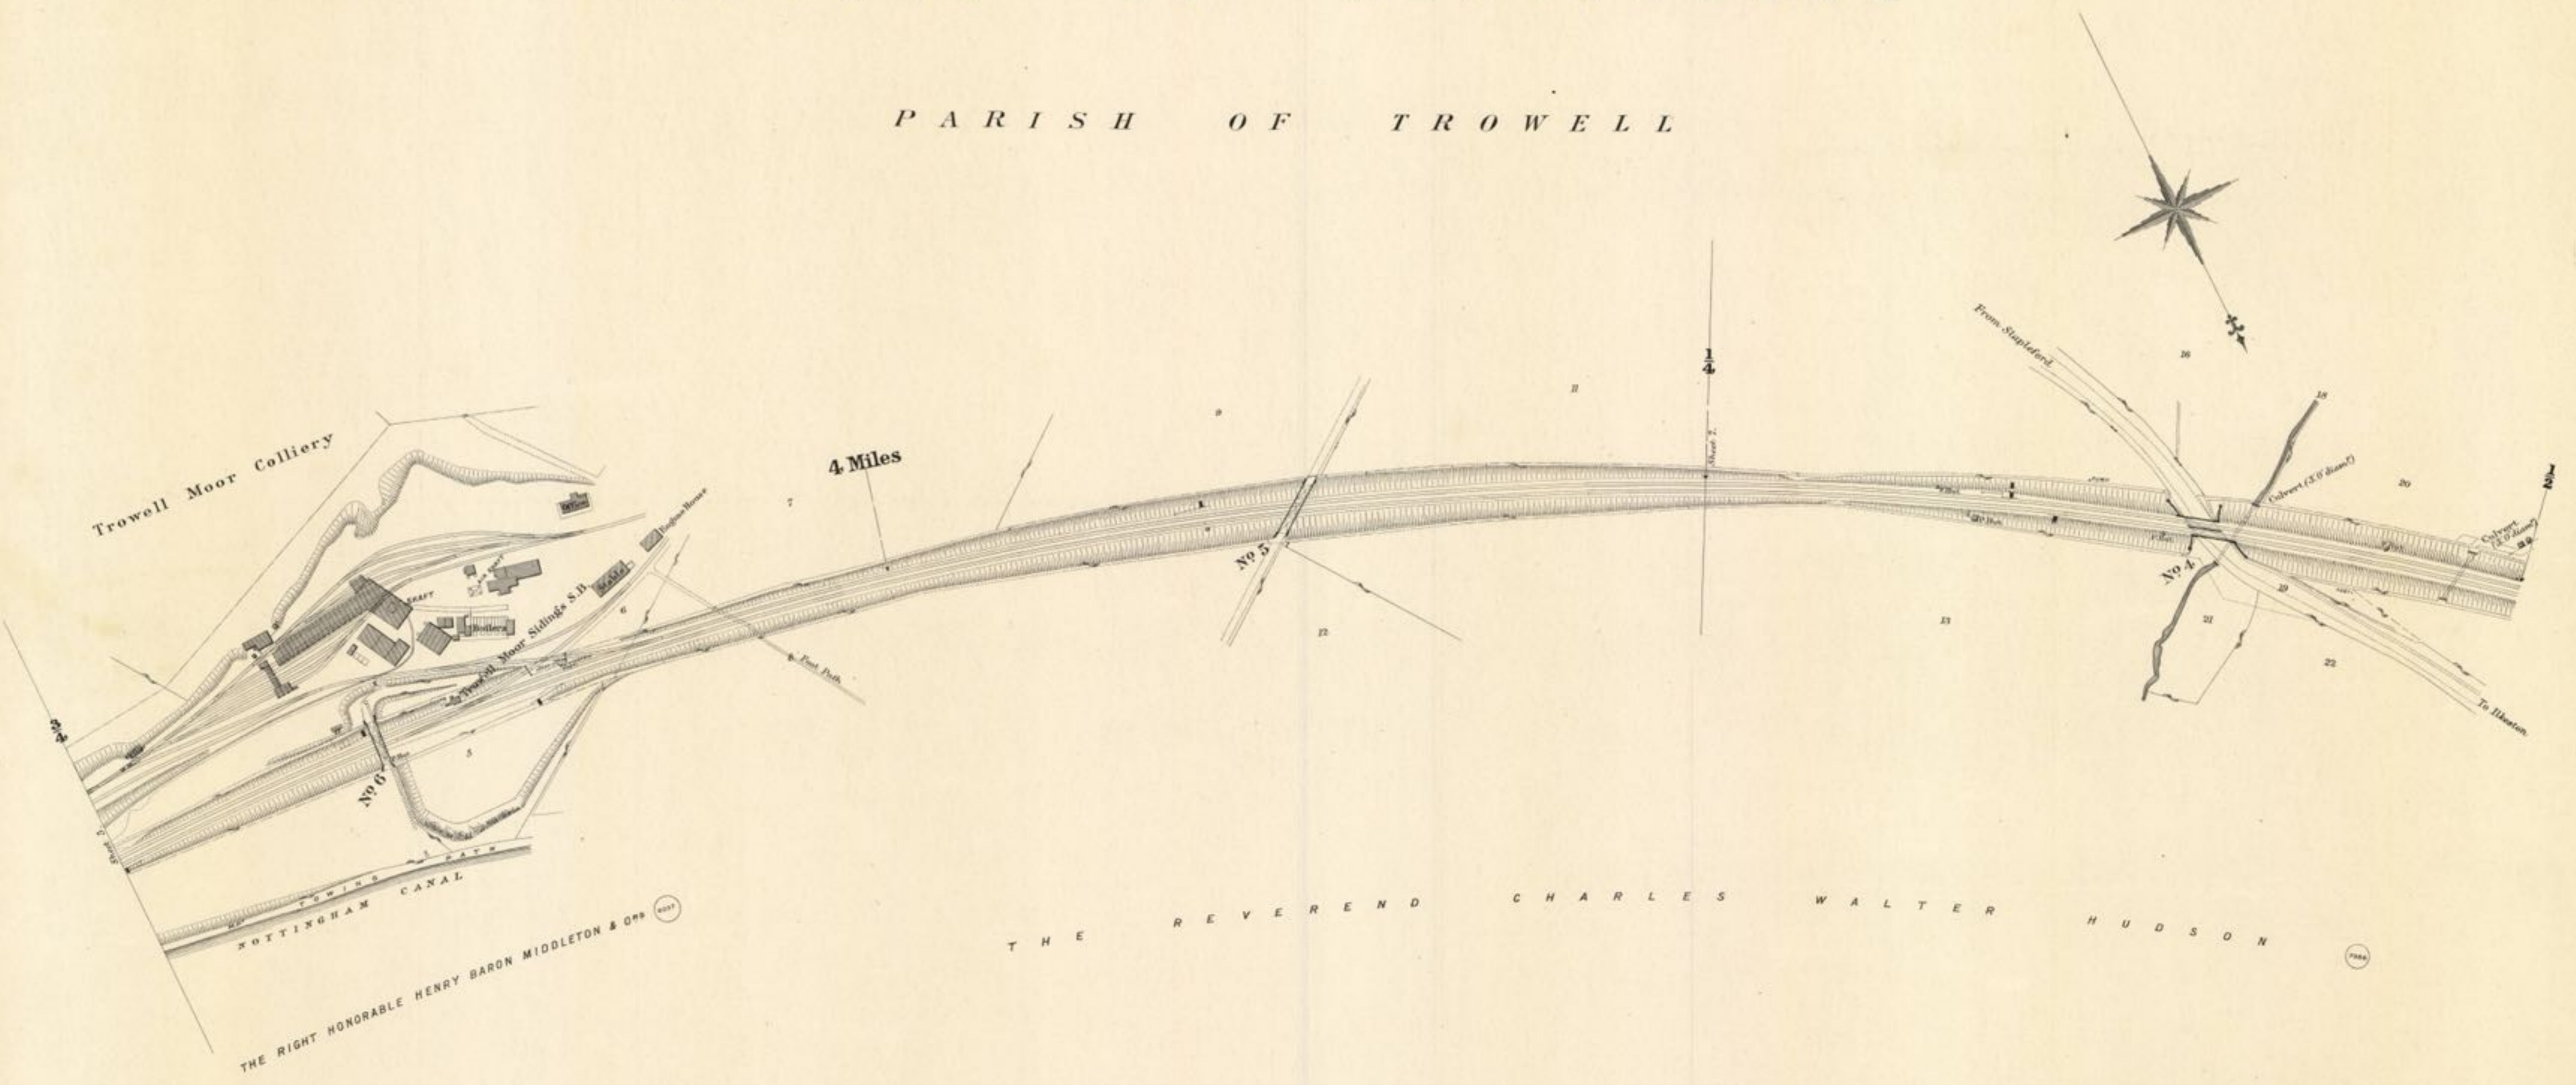

T H E R E V E R E N D C H A R L E S W A L T E R H U D S O N


Scale, 2 Chains to an Inch.

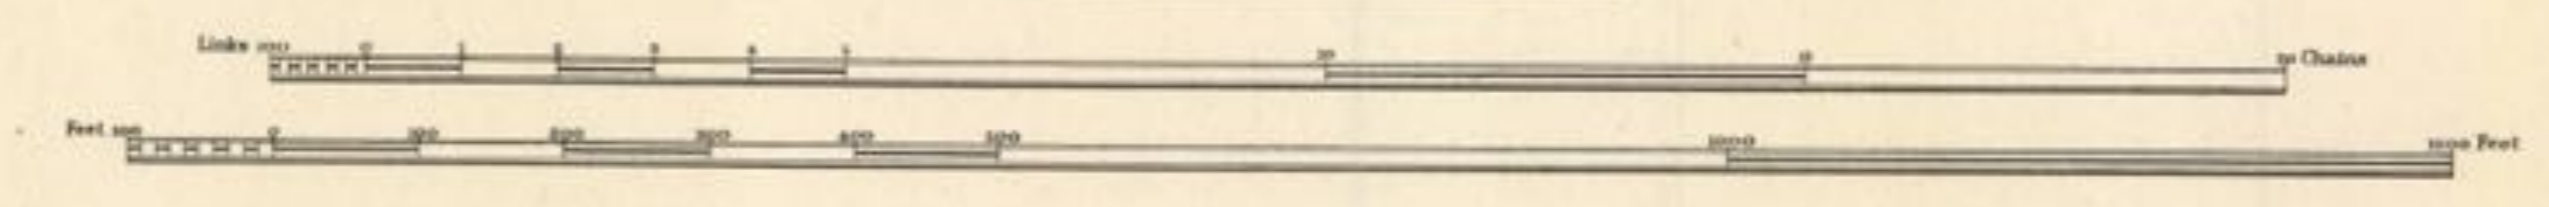

Estate Agents Office,
Midland Railway
Derby.

C O U N T Y O F N O T T I N G H A M

P A R I S H O F T R O W E L L

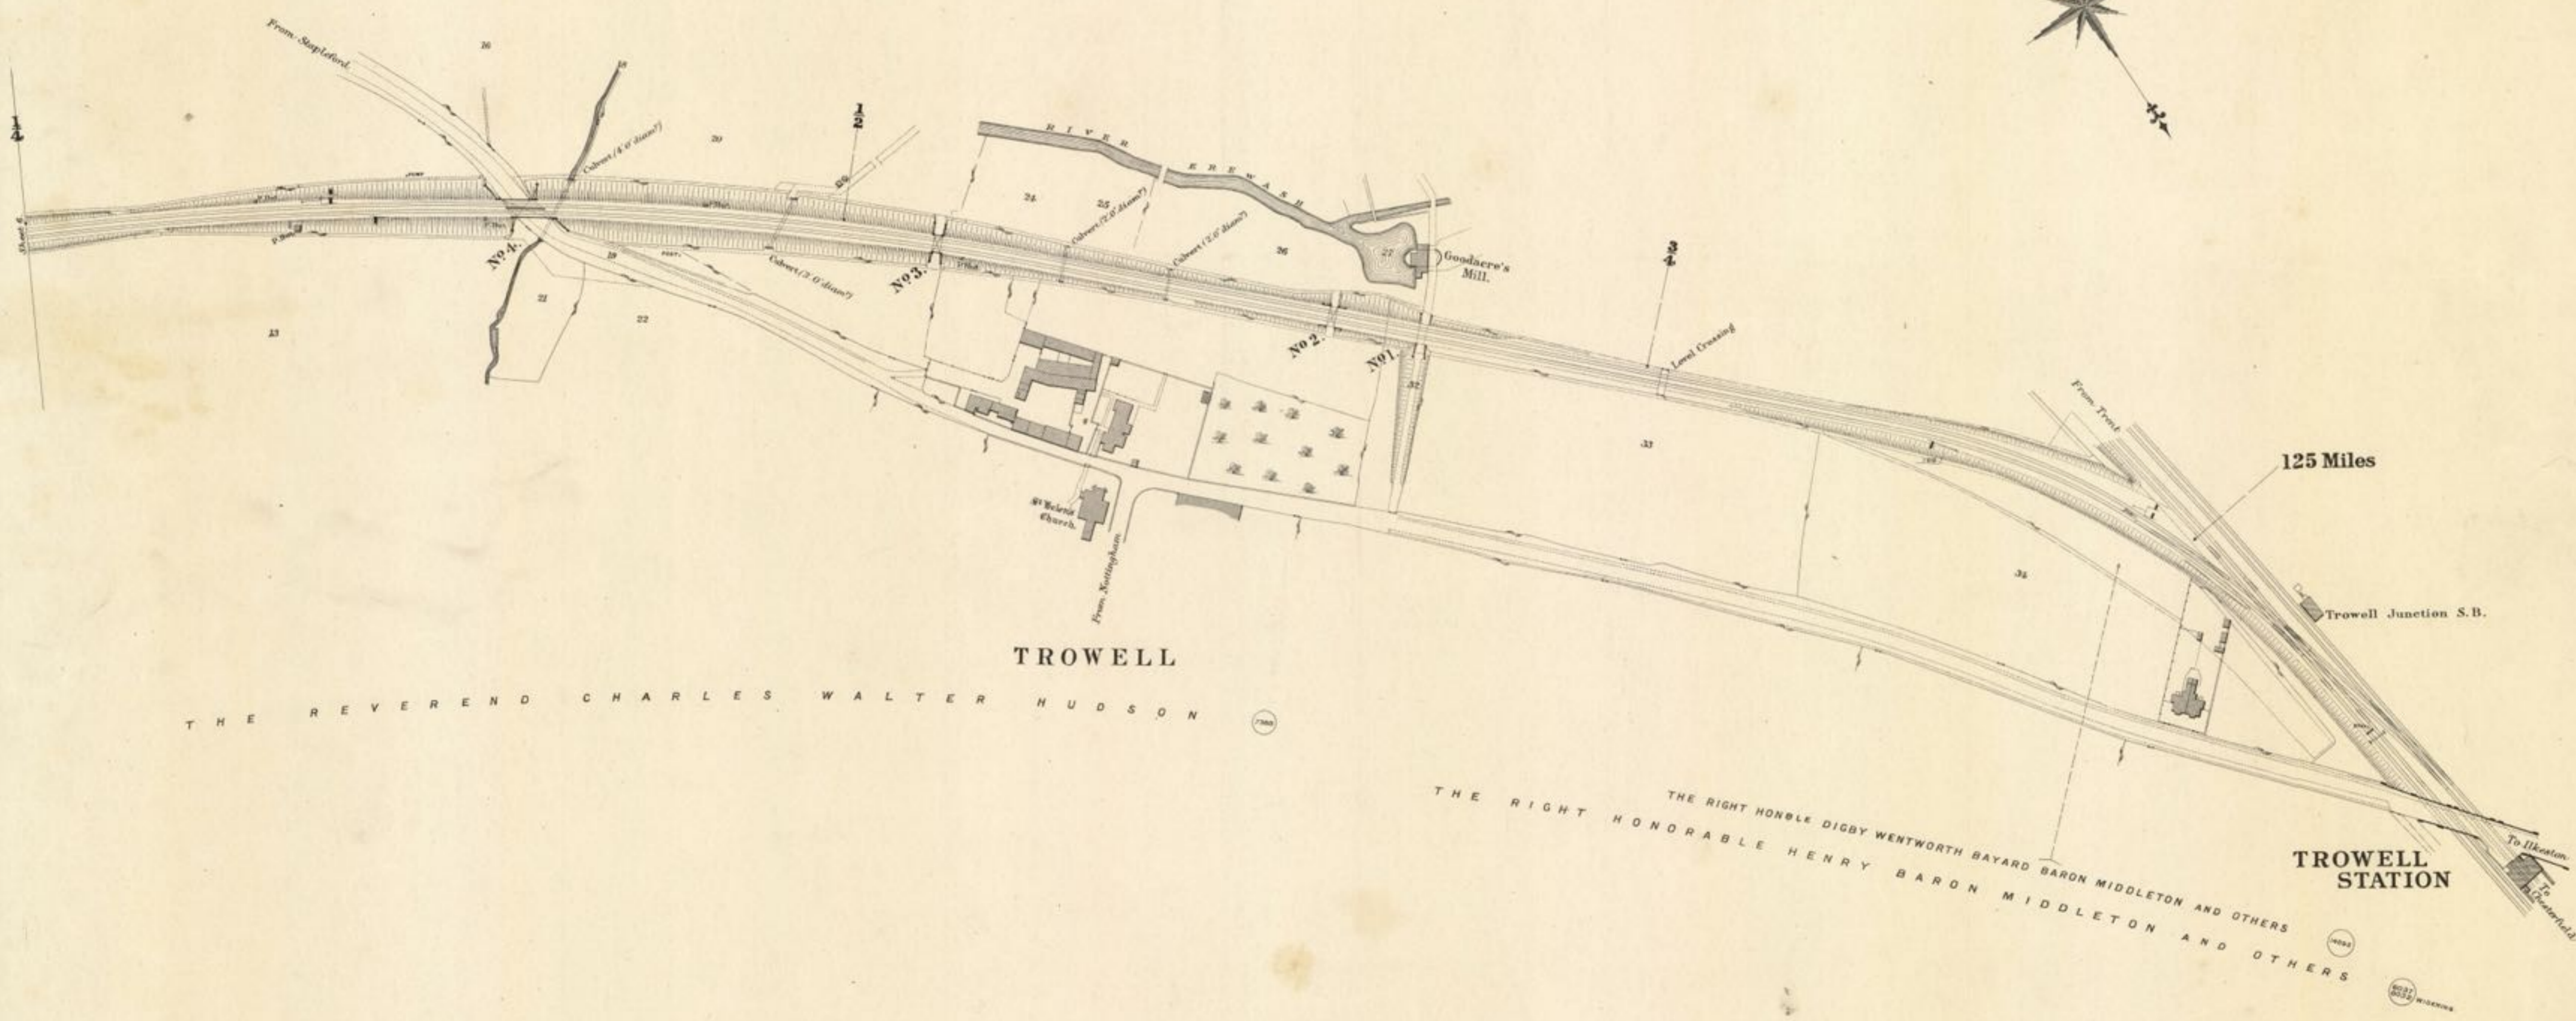


T H E R E V E R E N D C H A R L E S W A L T E R H U D S O N

T H E R I G H T H O N O R A B L E D I G B Y W E N T W O R T H B A Y A R D B A R O N M I D D L E T O N A N D O T H E R S
T H E R I G H T H O N O R A B L E H E N R Y B A R O N M I D D L E T O N A N D O T H E R S

T R O W E L L

T R O W E L L S T A T I O N

Scale. 2 Chains to an Inch.

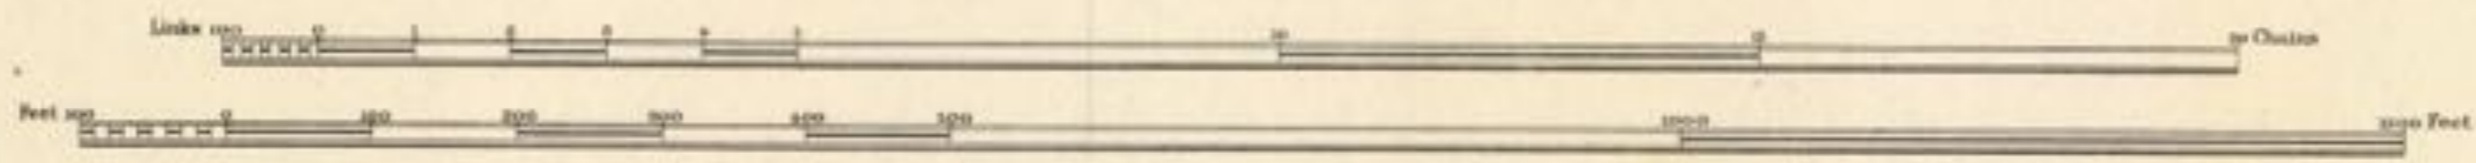

Estate Agents Office,
Midland Railway
Derby.