

COUNTY OF DERBY


P A R I S H O F B R E T B Y



Burton Golf Club




M.P. LONDON 123 MILES
ASHBY 7 "
BURTON 2 "

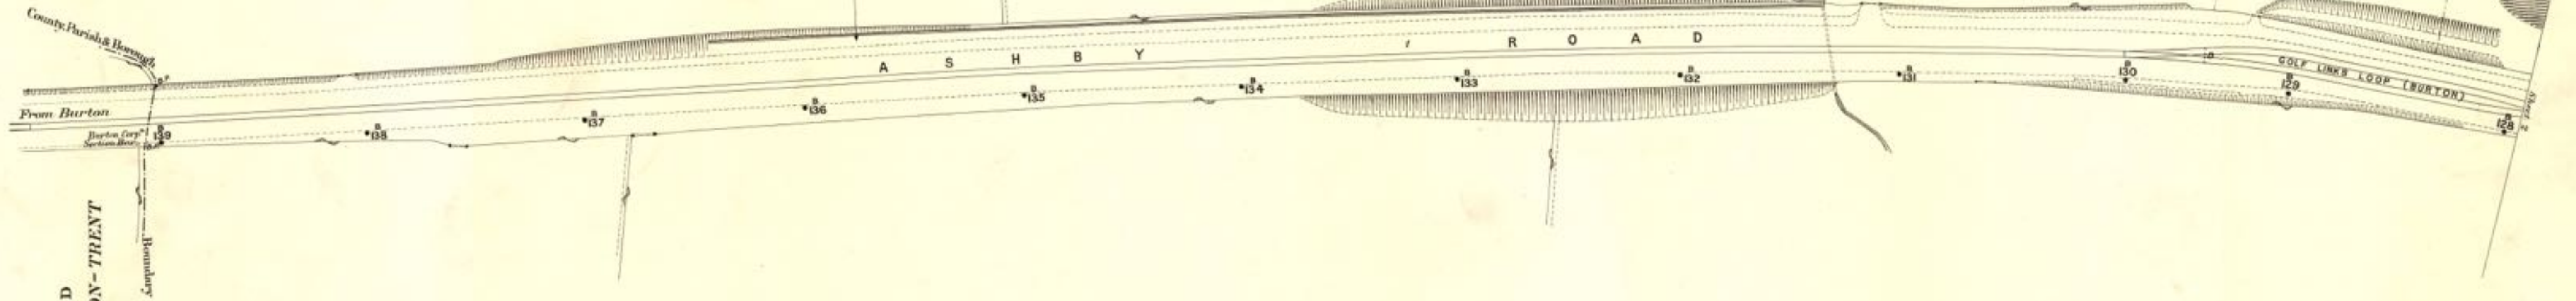

COUNTY OF STAFFORD
COUNTY BOROUGH OF BURTON-UPON-TRENT

Scale. 41.66 Feet to an Inch.

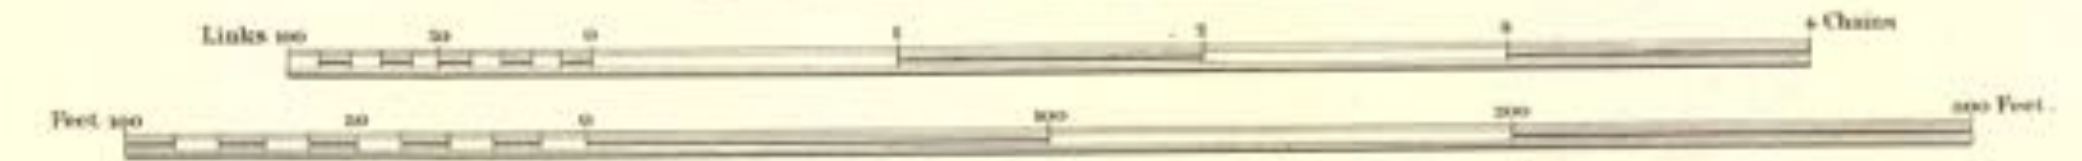


COUNTY OF DERBY

P A R I S H O F B R E T B Y



THE RIGHT HONOURABLE THE EARL OF CARNARVON (4829) M & M. Govt ten depth of 40 Feet

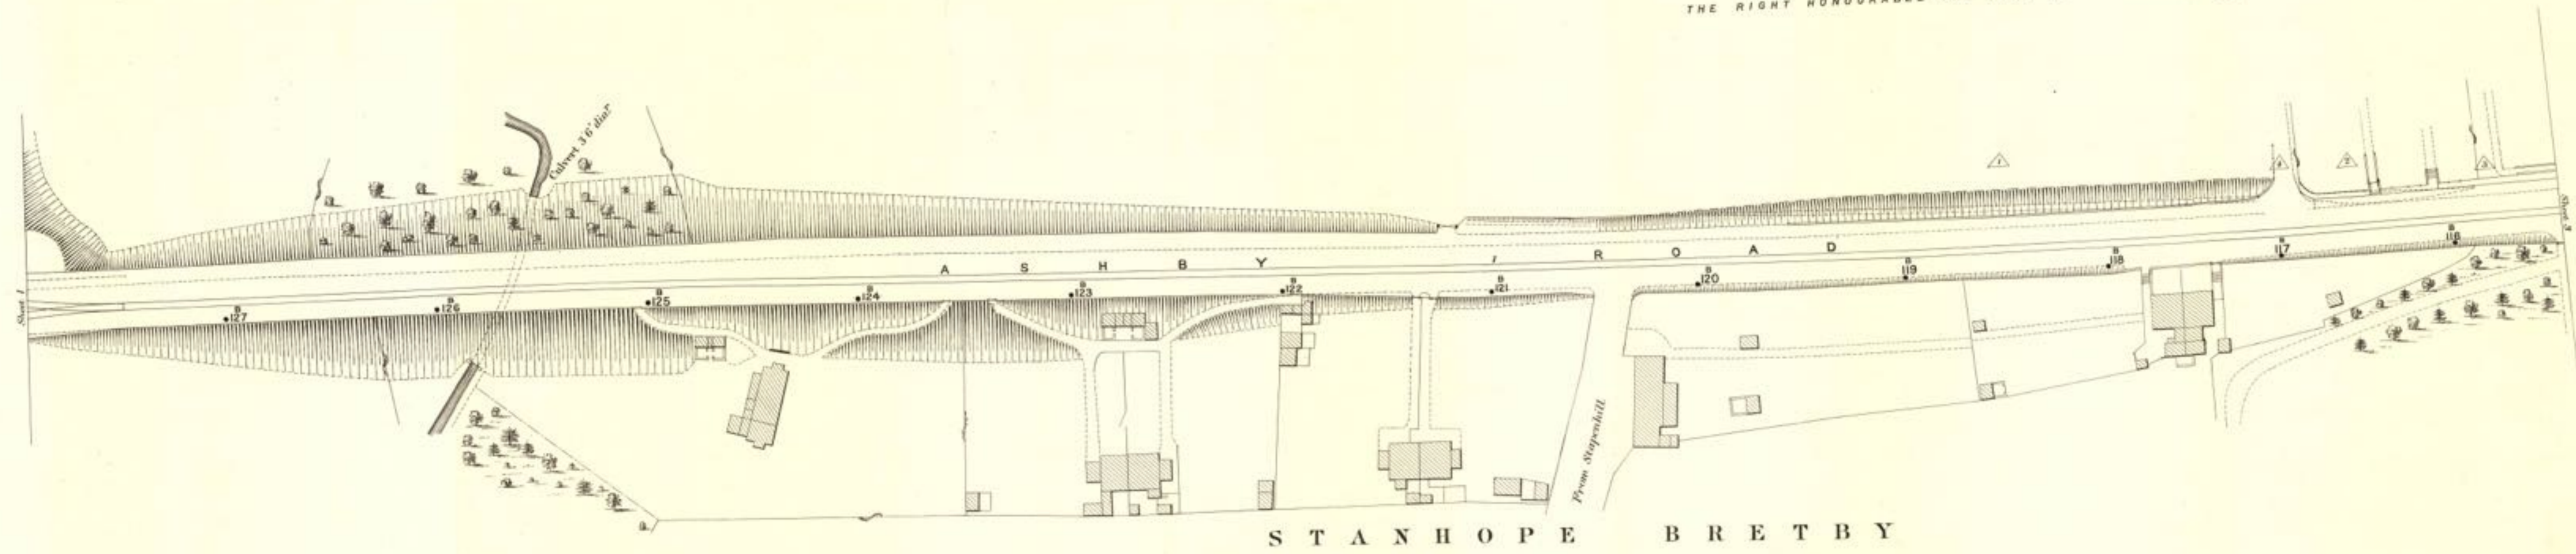

Scale, 41.66 Feet to an Inch.



COUNTY OF DERBY


P A R I S H O F B R E T B Y

BURTON & ASHBY LIGHT RAILWAYS


SHEET 3



THE RIGHT HONOURABLE THE EARL OF CARNARVON (14629) M & M. Cased to a depth of 40 Feet

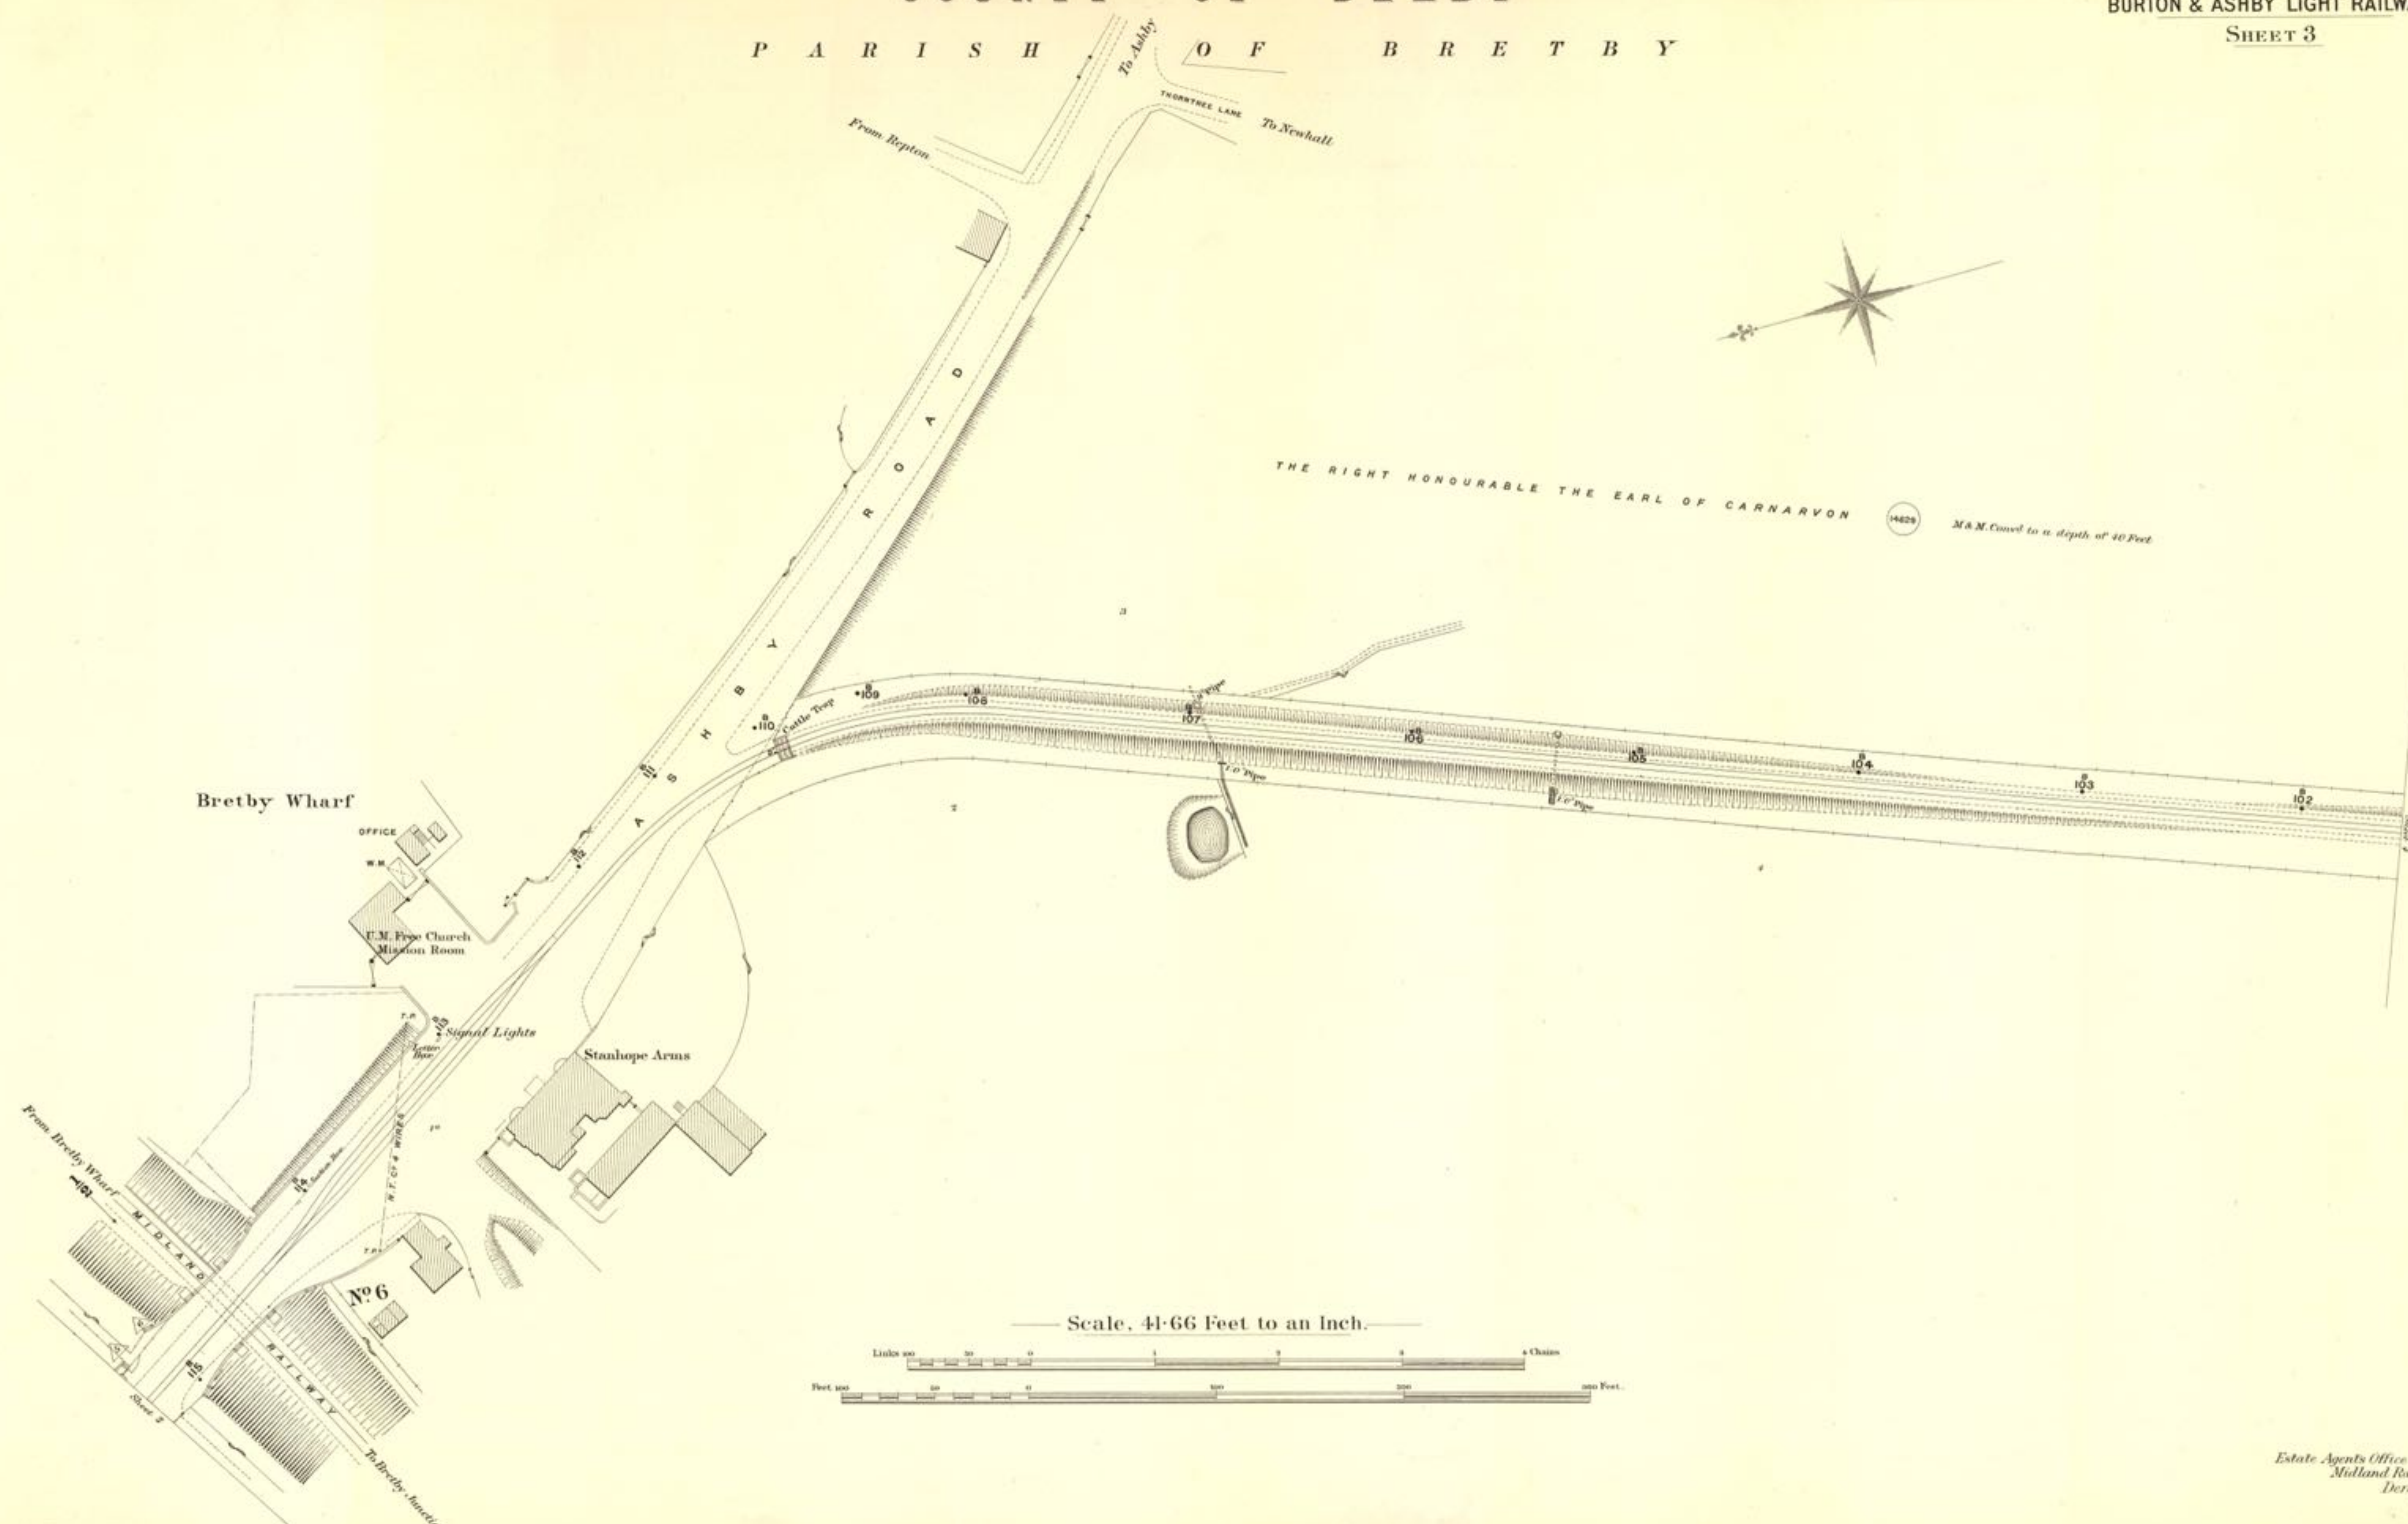

Scale, 41.66 Feet to an Inch.

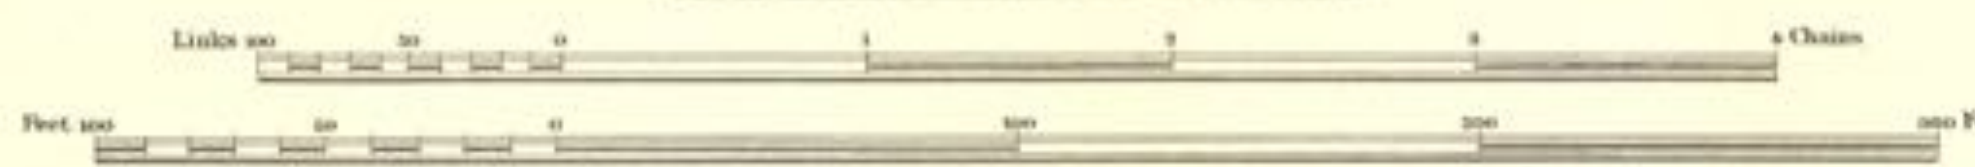

Estate Agents Office,
Midland Railway,
Derby.

COUNTY OF DERBY

PARISH OF BRETBY


URBAN DISTRICT OF SWADLINCOTE DISTRICT



THE RIGHT HONOURABLE THE EARL OF CARNARVON (14829) M.M. Cont^d to a depth of 40 Feet

JOHN BURTON (M.M. Cont²)

THE REV W^m LEEKE LATHAM (14802) M.M. Cont^d to a depth of 40 Feet

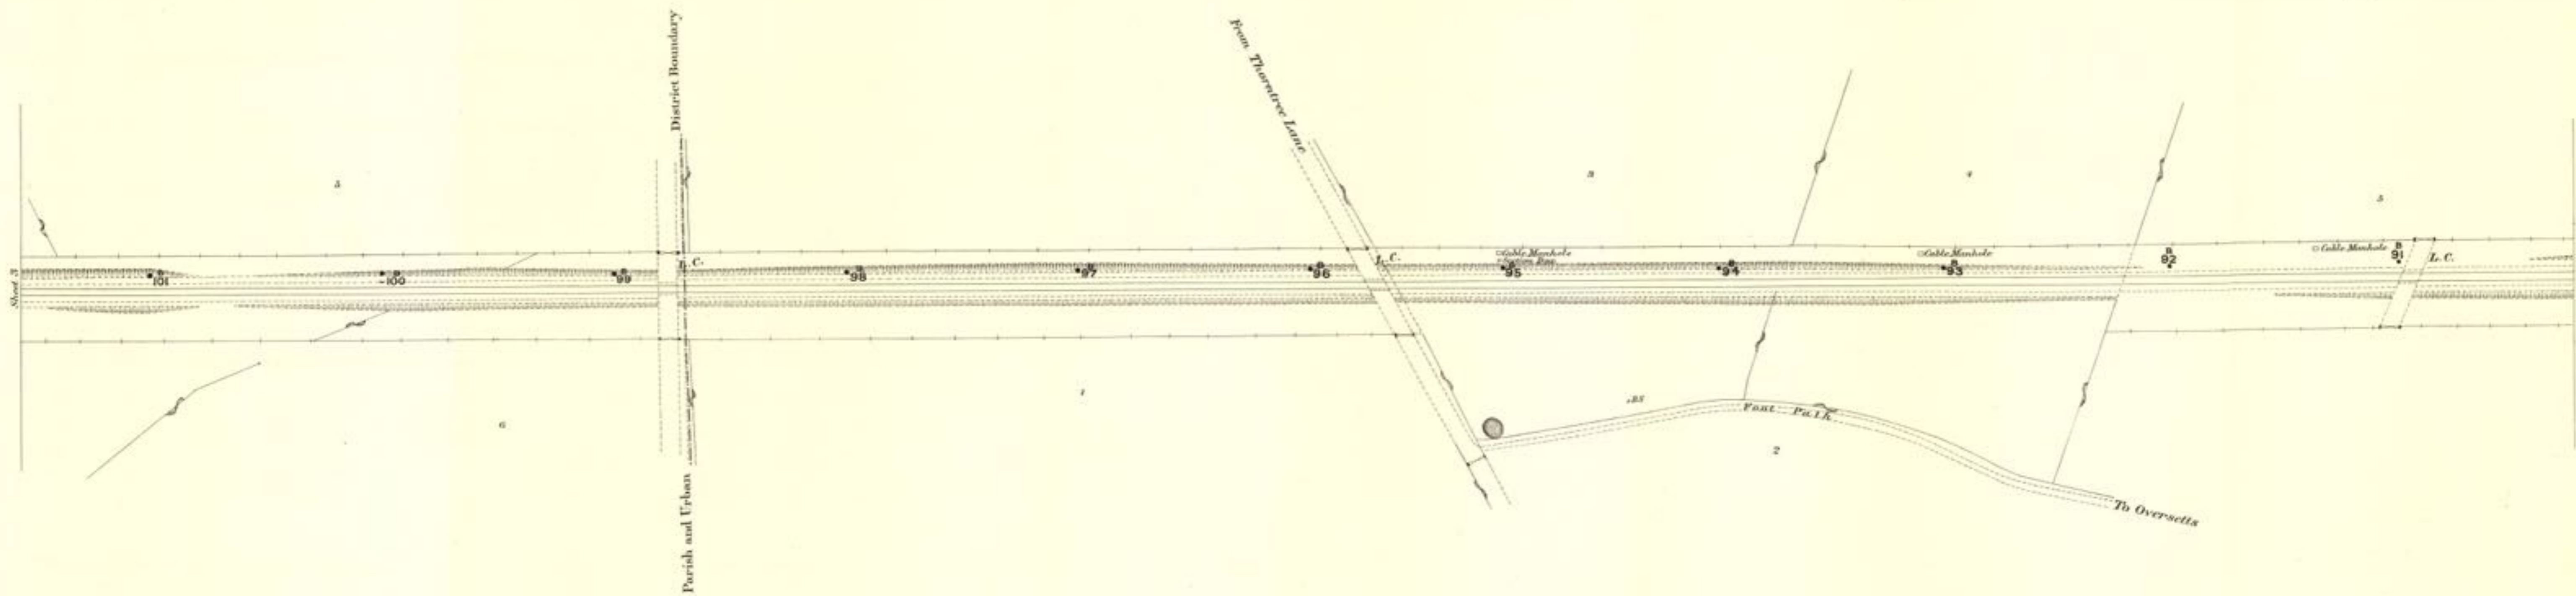


Scale. 41.66 Feet to an Inch.




COUNTY OF DERBY

URBAN DISTRICT OF SWADLINCOTE DISTRICT

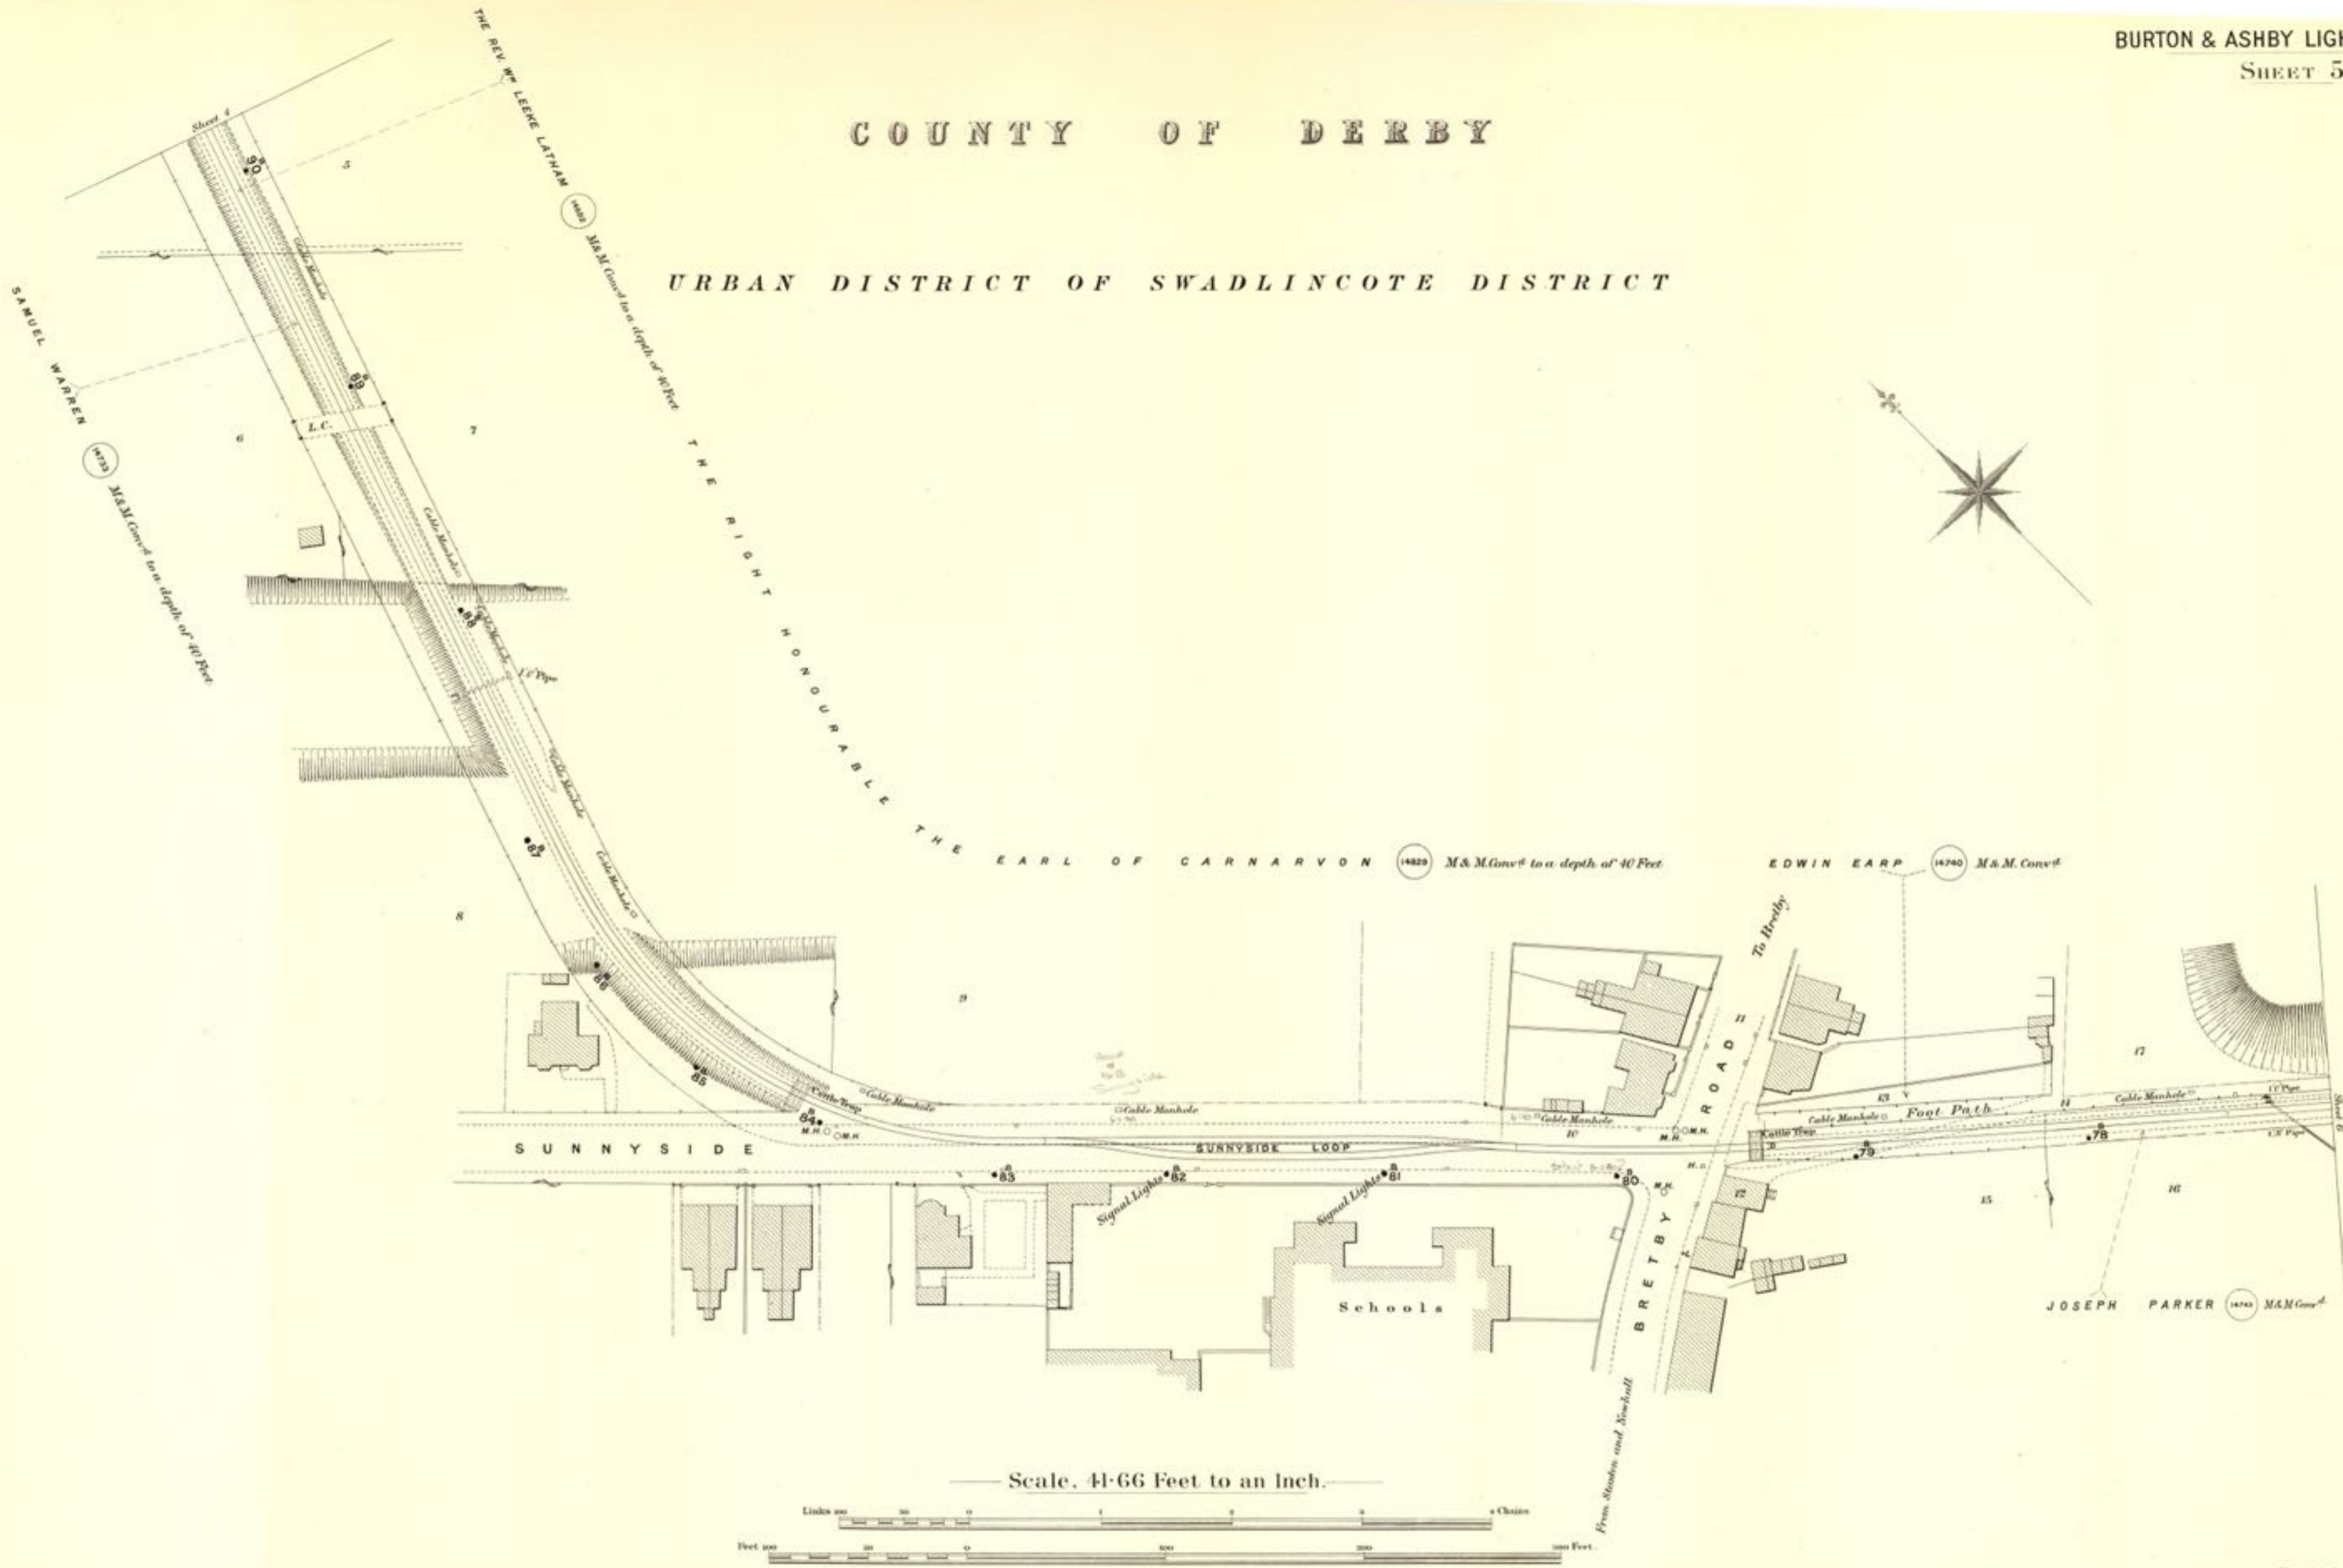


COUNTY OF DERBY

URBAN DISTRICT OF SWADLINCOTE DISTRICT

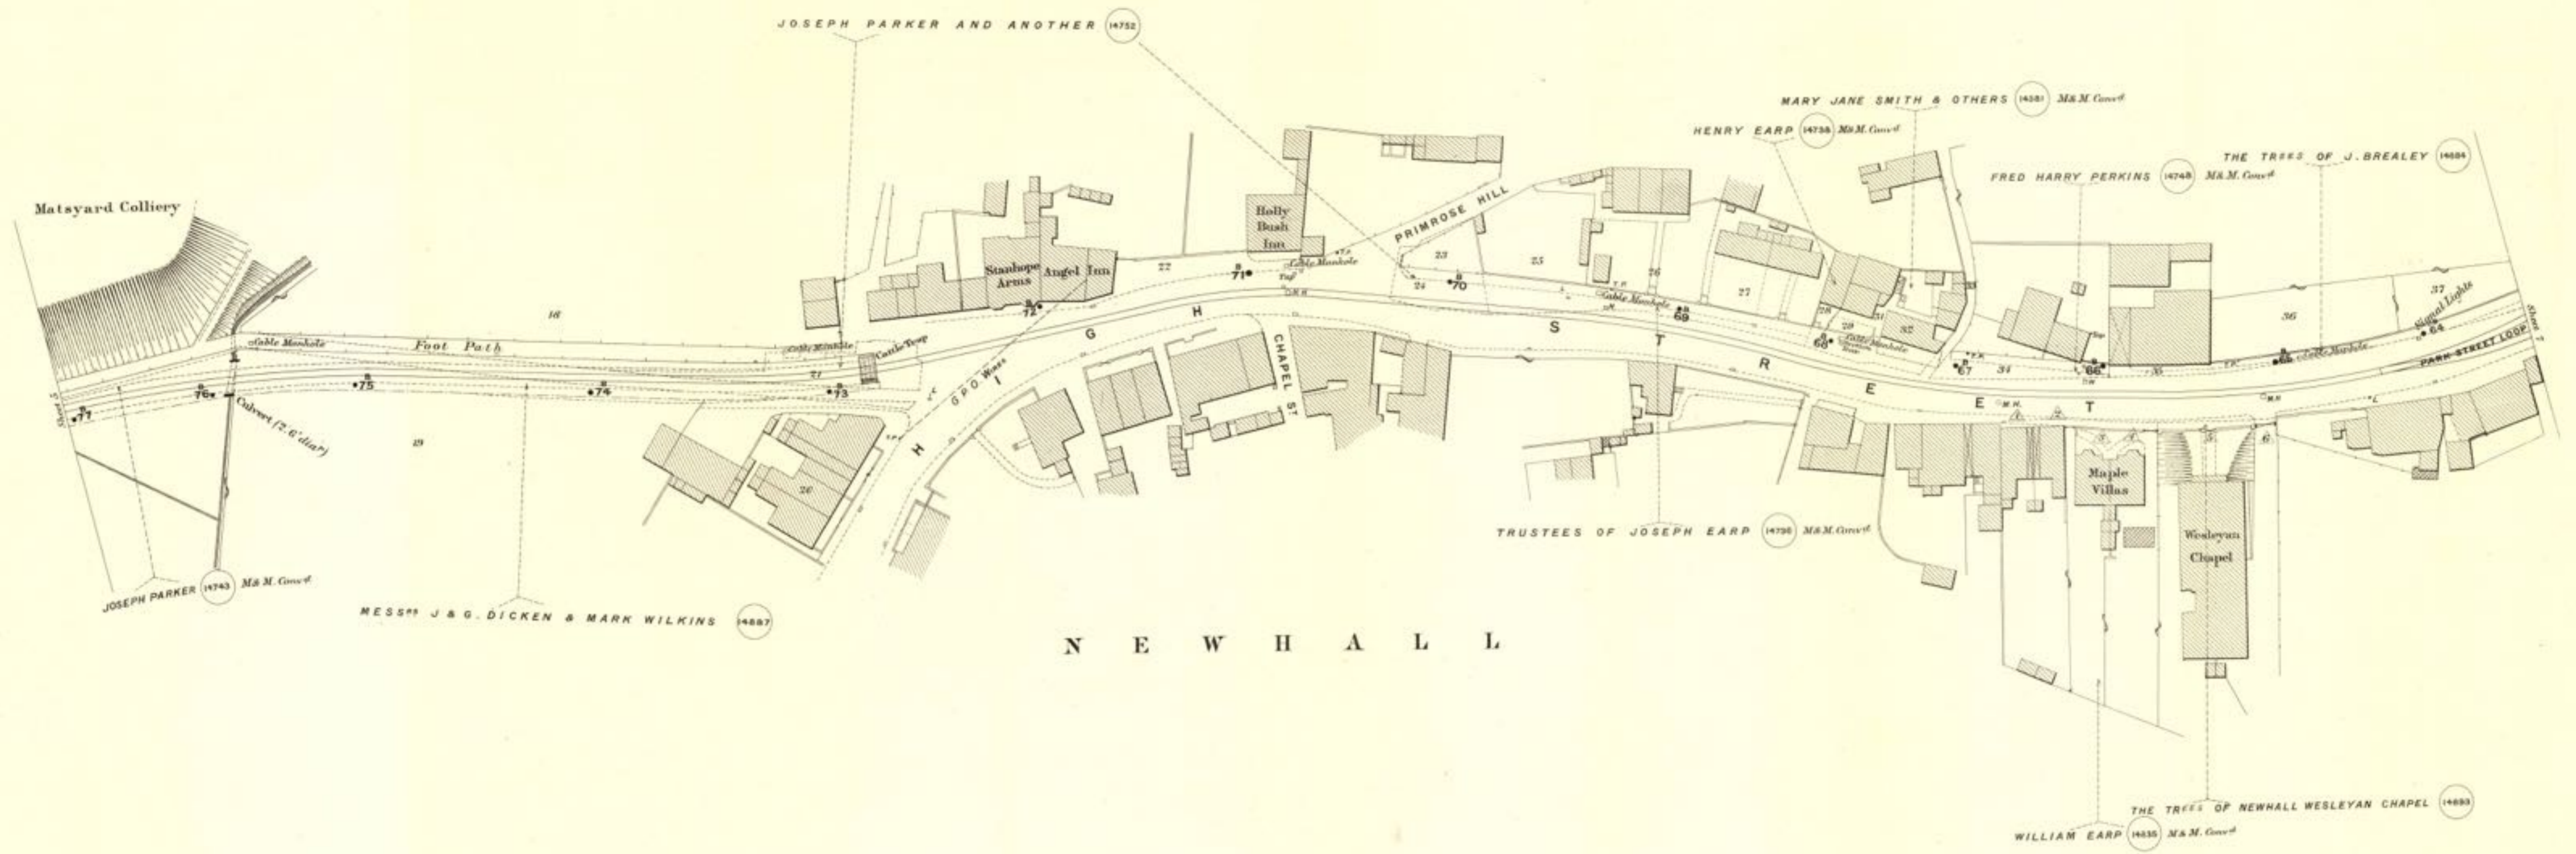

N E W H A L L

Scale. 41.66 Feet to an Inch.

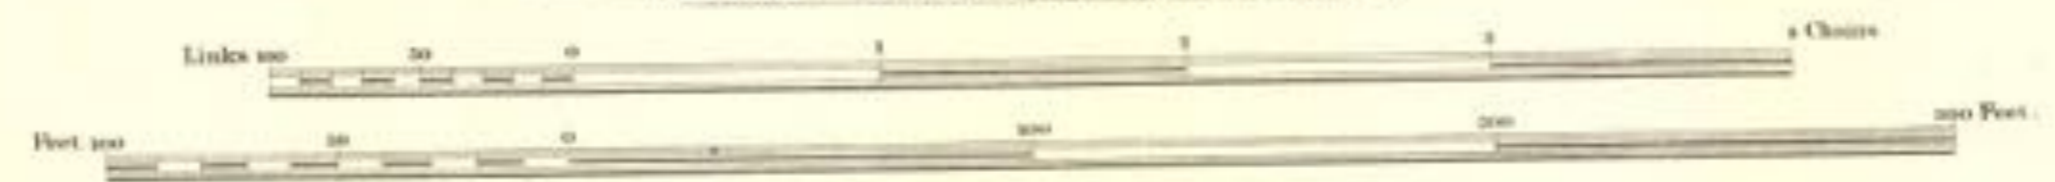


COUNTY OF DERBY


URBAN DISTRICT OF SWADLINCOTE DISTRICT



NEWHALL

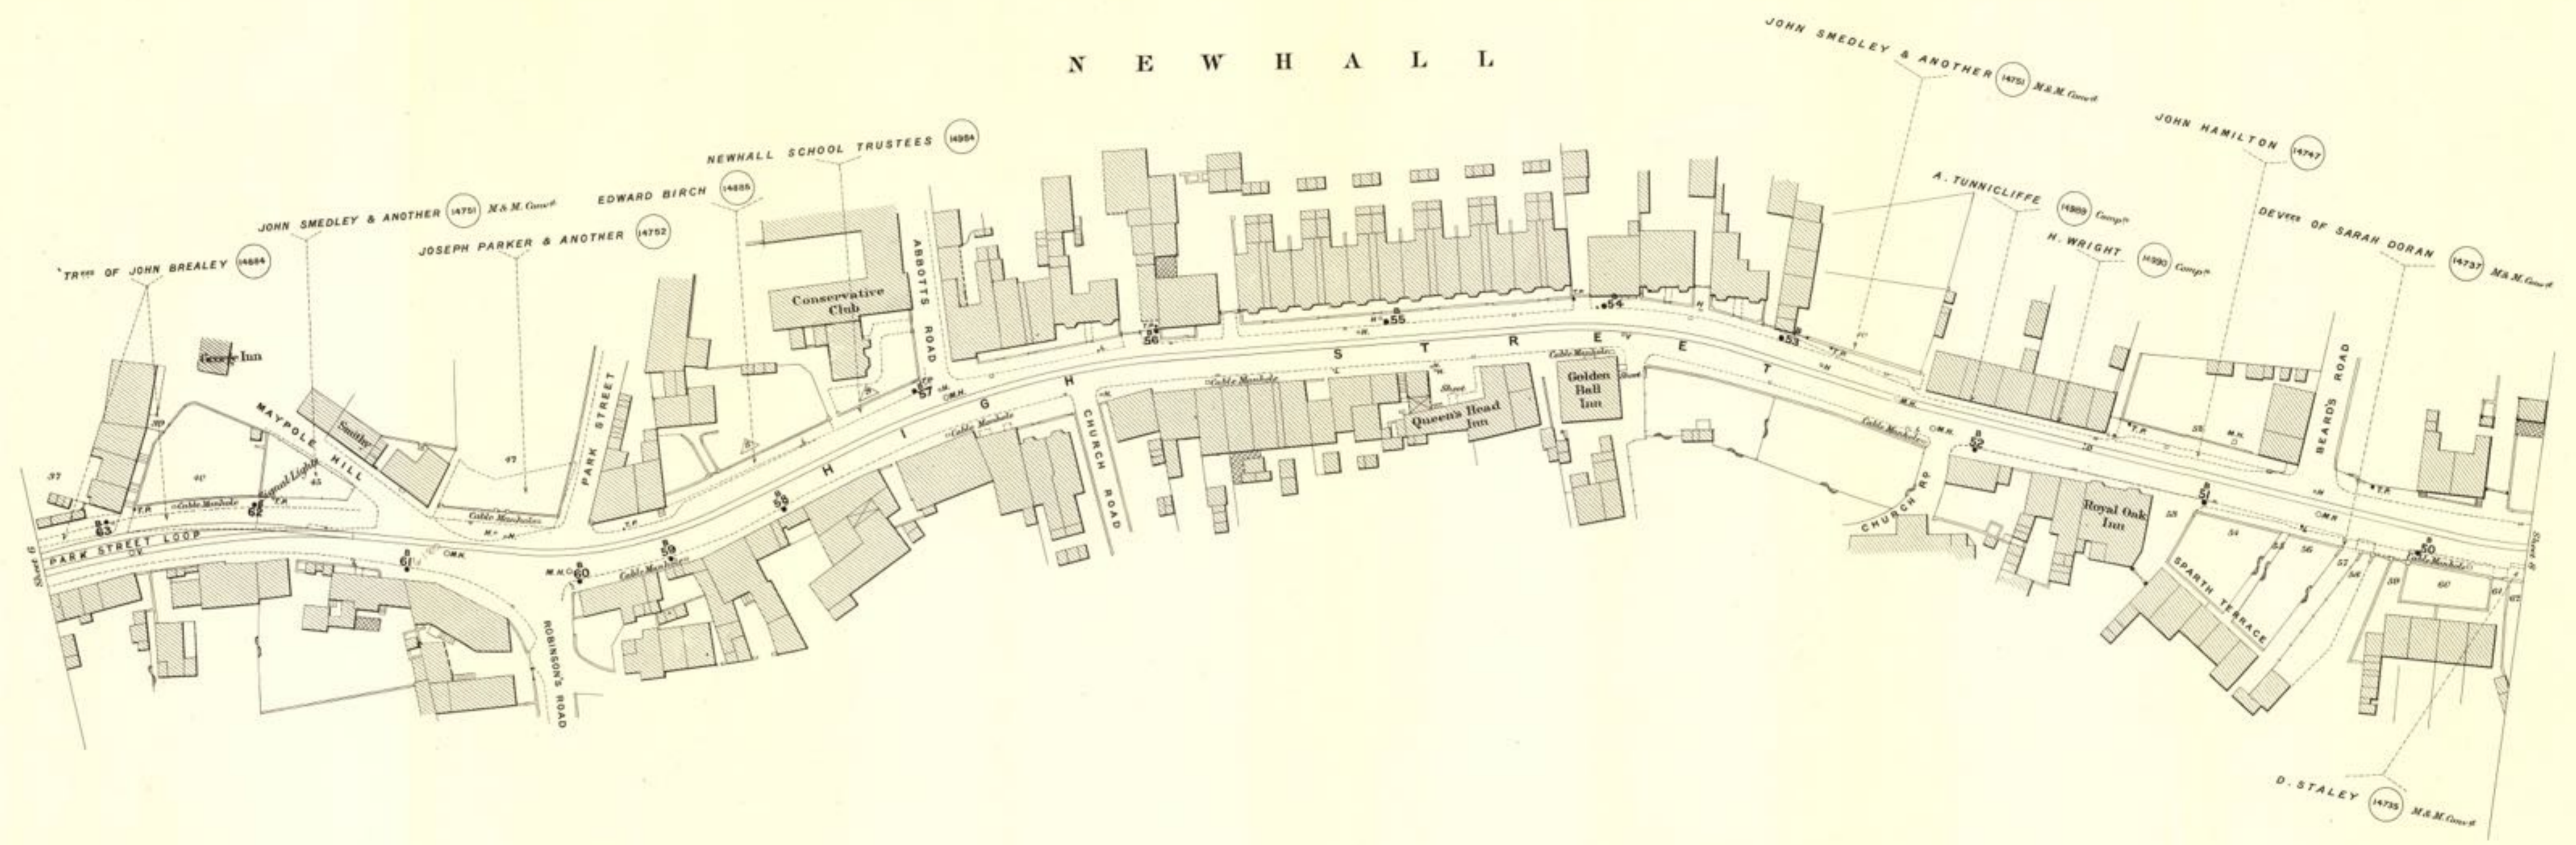


Scale, 41.66 Feet to an Inch.

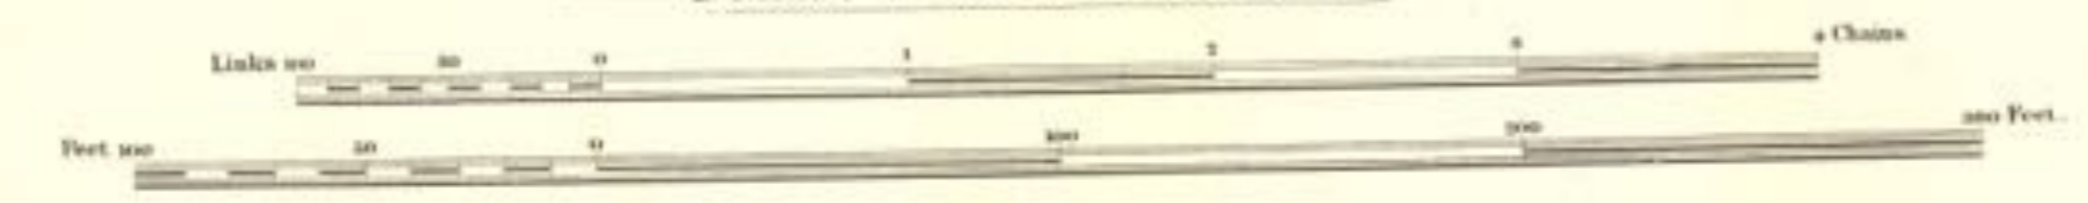


COUNTY OF DERBY

URBAN DISTRICT OF SWADLINCOTE DISTRICT

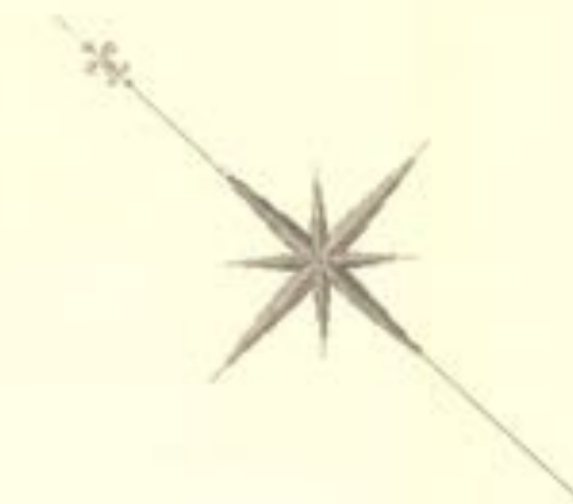


NEWHALL

SWADLINCOTE

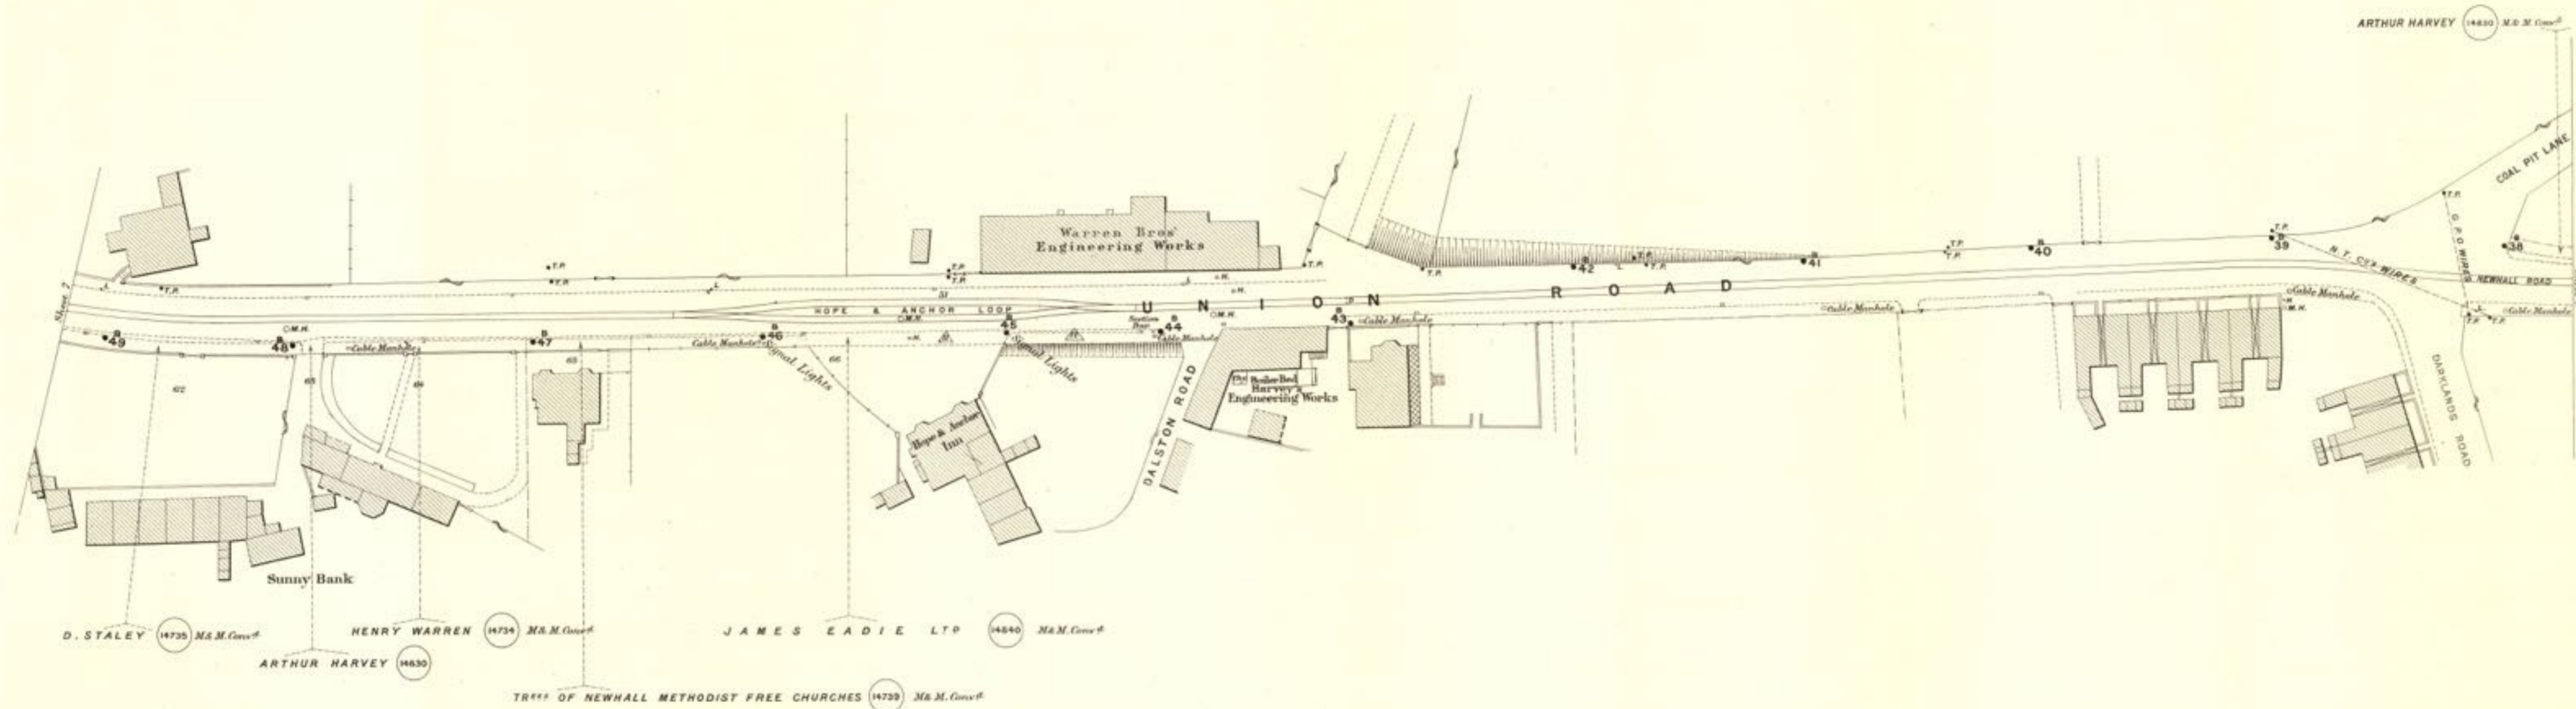


Scale. 41.66 Feet to an Inch.

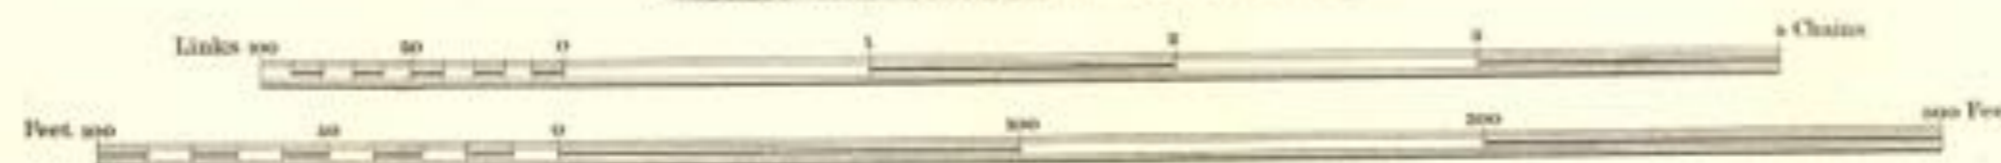


COUNTY OF DERBY

URBAN DISTRICT OF SWADLINCOTE DISTRICT

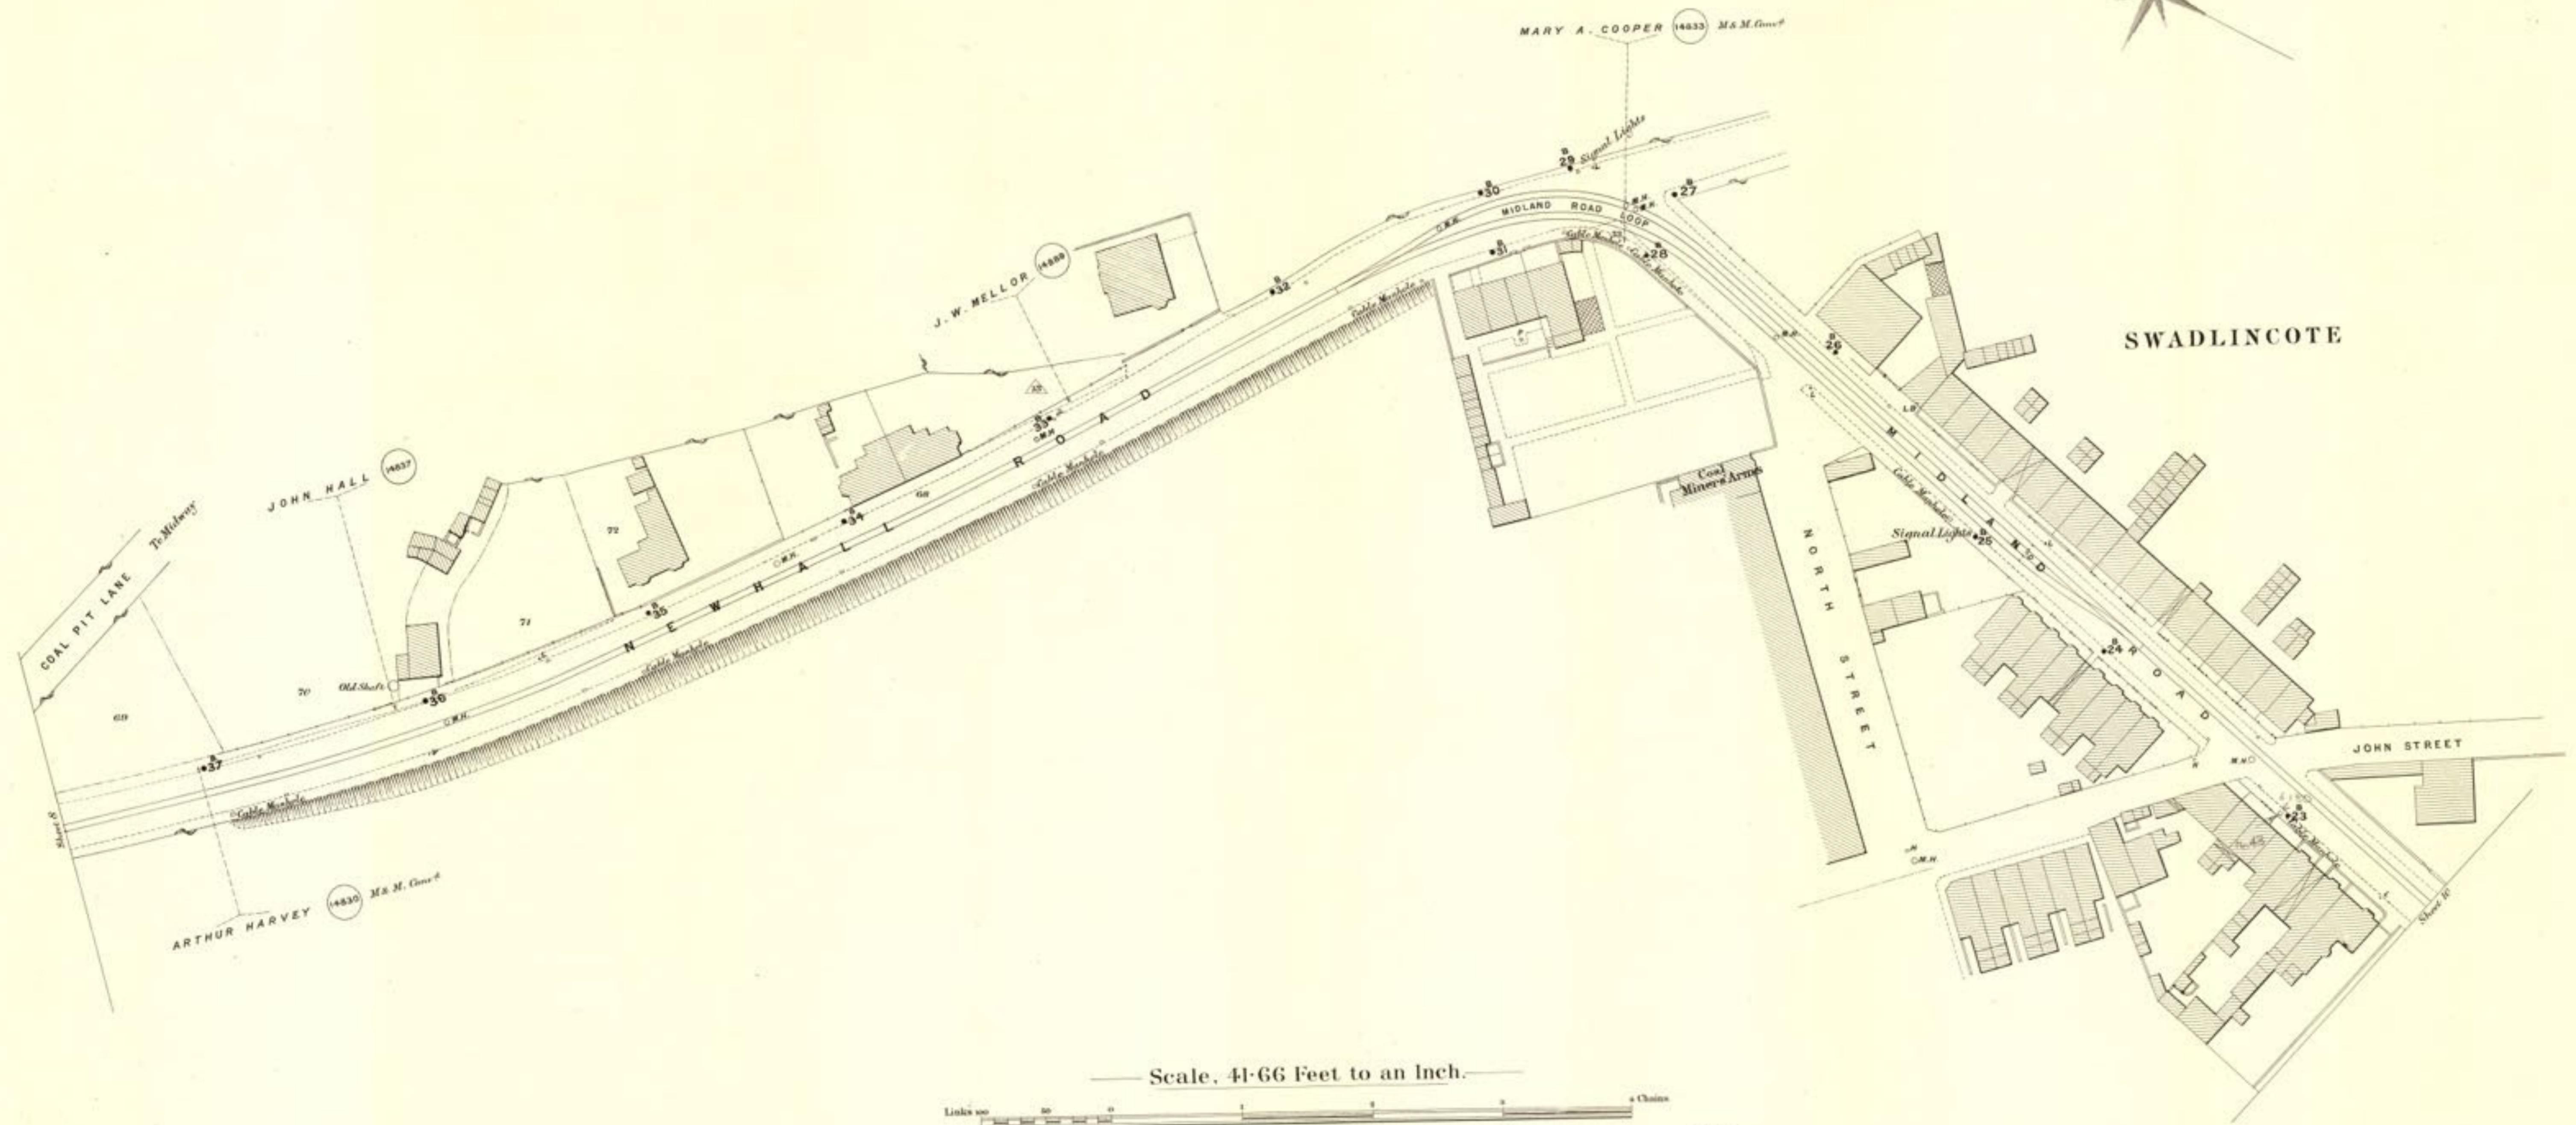

Scale, 41-66 Feet to an Inch.

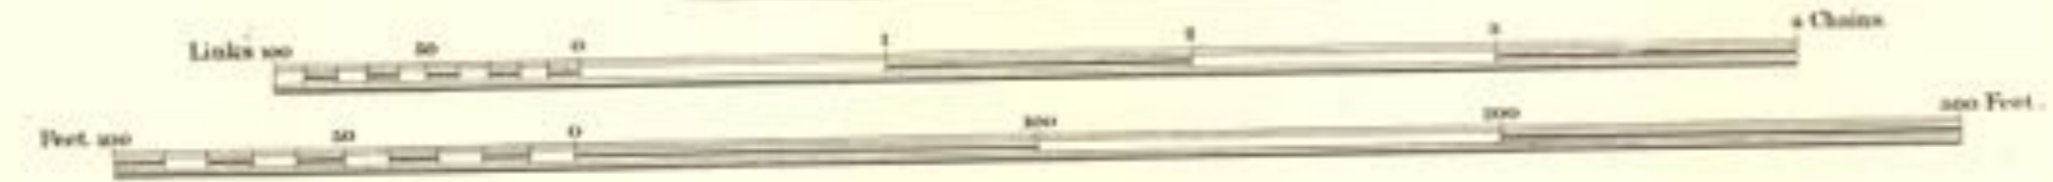

URBAN DISTRICT

OF SWADLINCOTE DISTRICT

SWADLINCOTE

Goods
Yard



EXPOSE OF ARTHUR SABINE (1856) *M&M. Goss^d to depth of 30 Yards except Coal & Clay*

TREES OF TIMOTHY SABINE

GRANVILLE COLLIERY CO LTD (1897) *M&M. Goss^d to depth of 30 Yards*
Alliance Colliery Formerly
(Cartwright Colliery)

Warren Stacey & Co^s
Iron Works

Ault's
Pottery Works

Rowley's
Pottery Works

S. M.
House

Bank House


Conservative
Club

SWADLINCOTE STATION


Scale. 41-66 Feet to an Inch.




Estate Agents Office,
Midland Railway,
Derby.

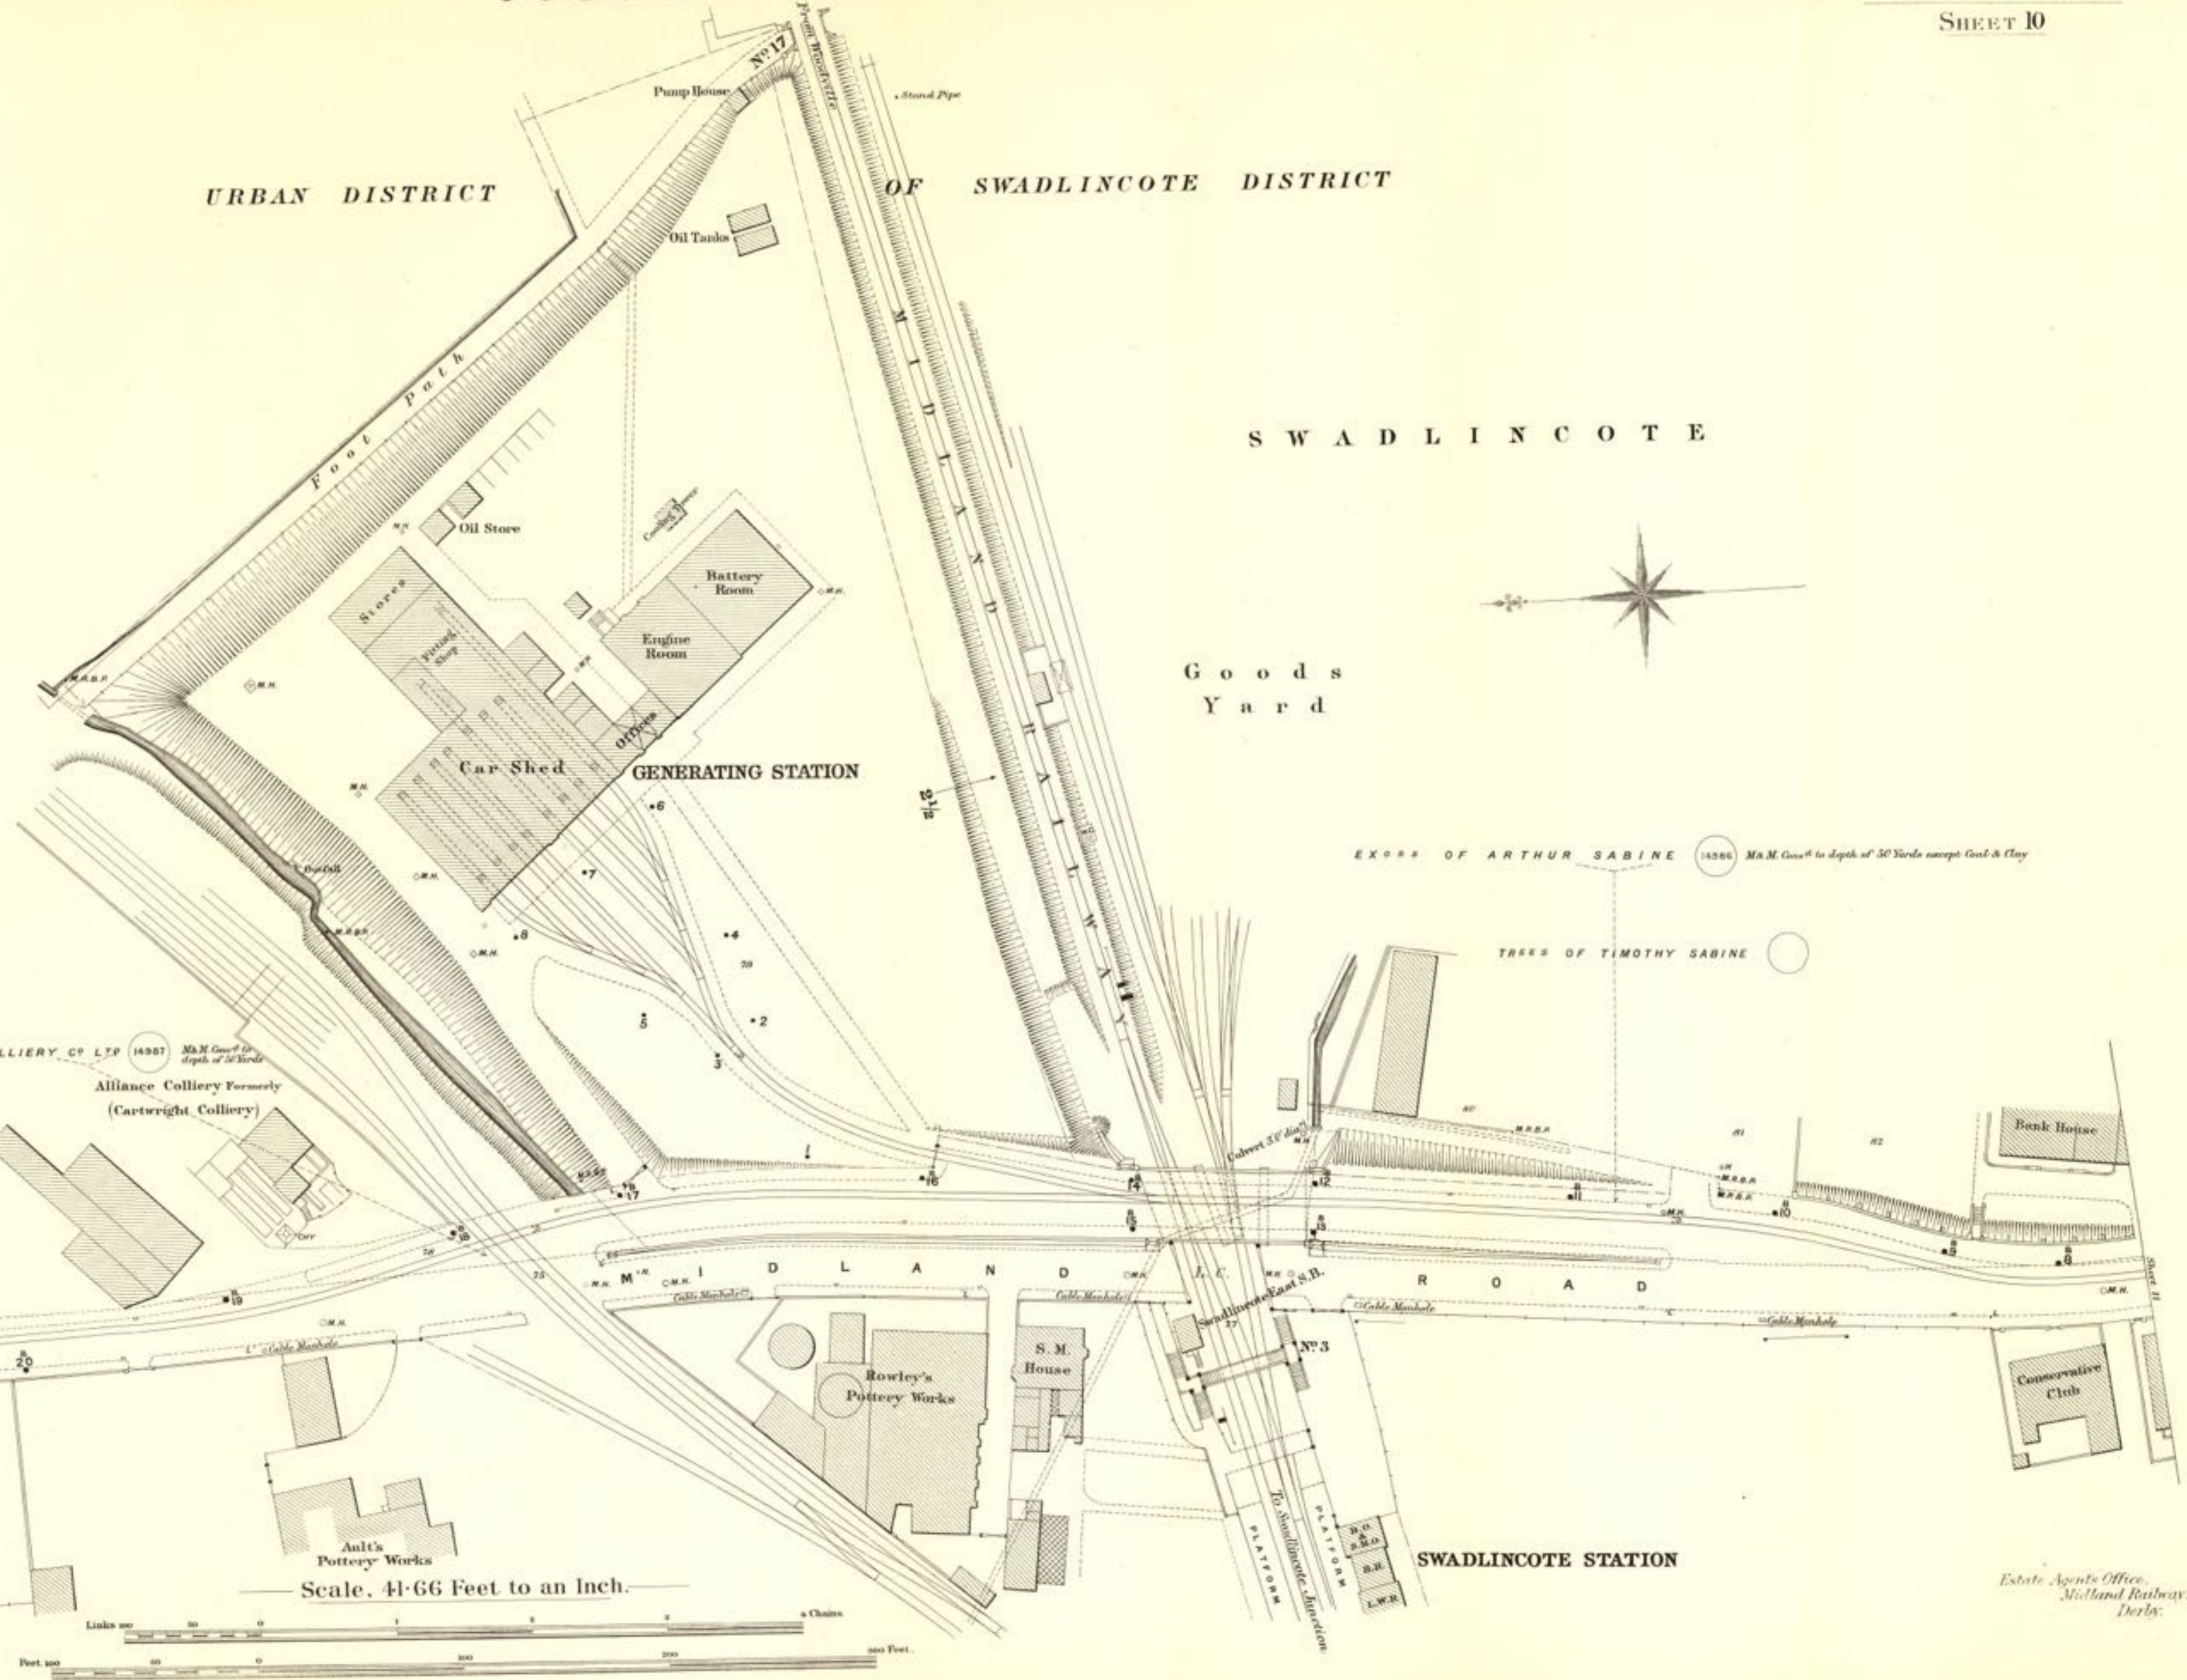

COUNTY OF DERBY
UREAN DISTRICT OF SWADLINCOTE DISTRICT

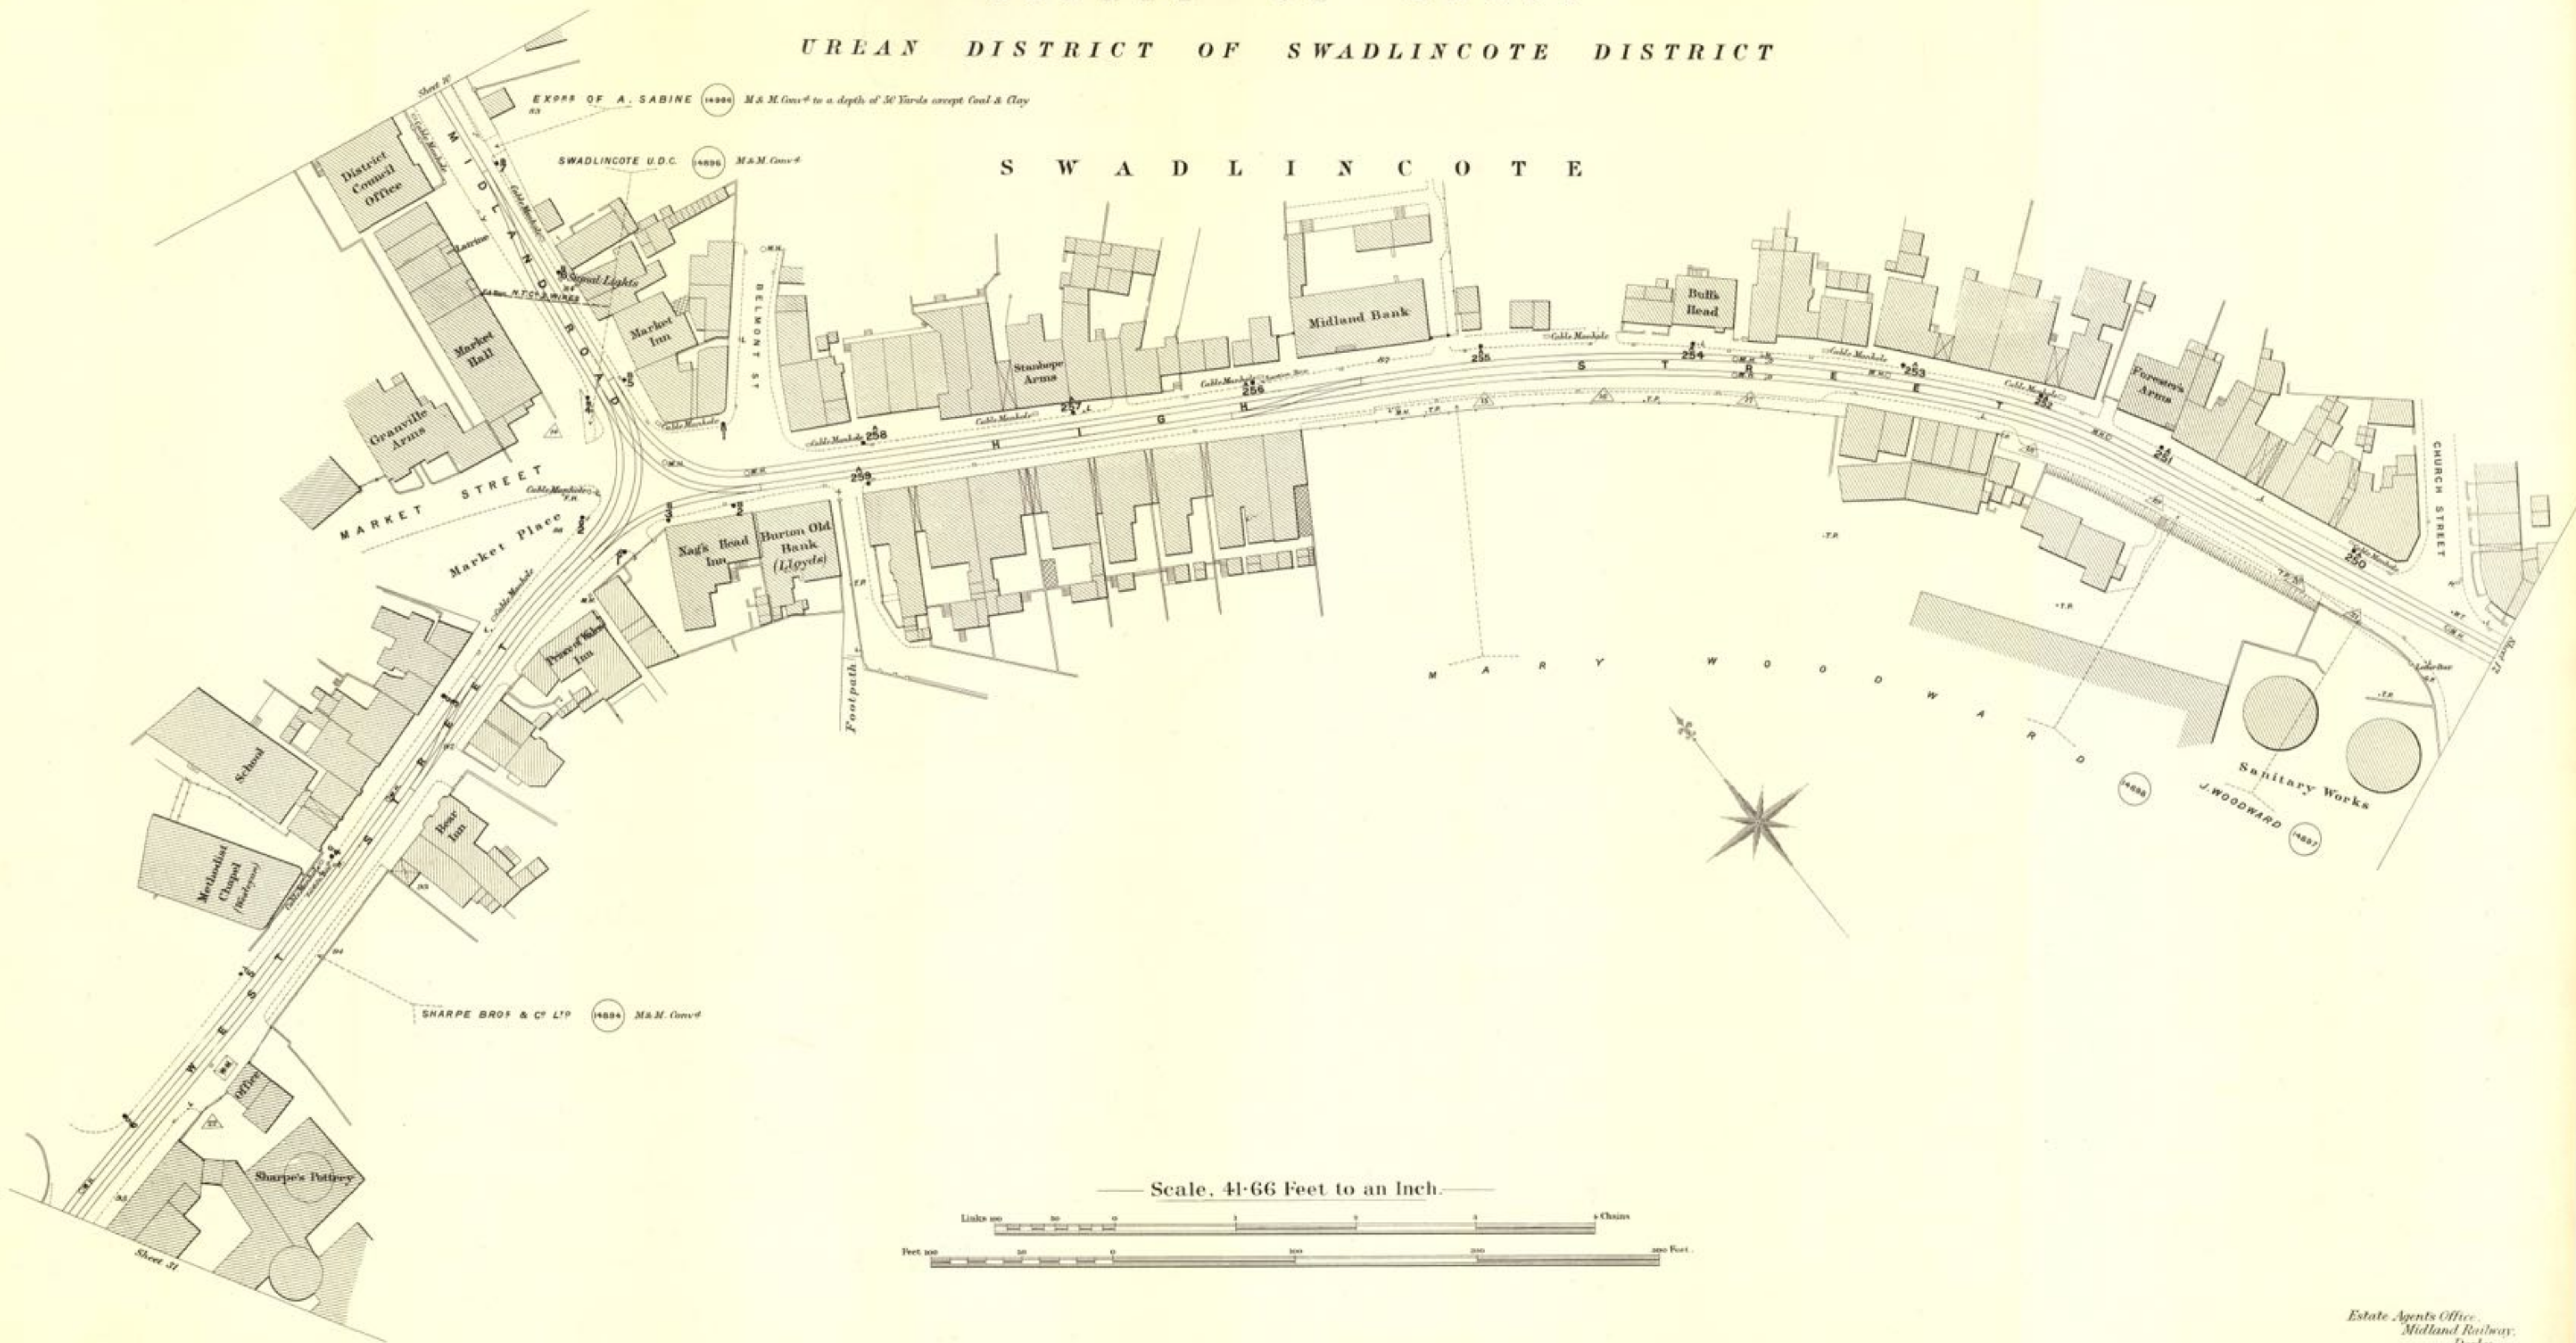


Scale, 41.66 Feet to an Inch.

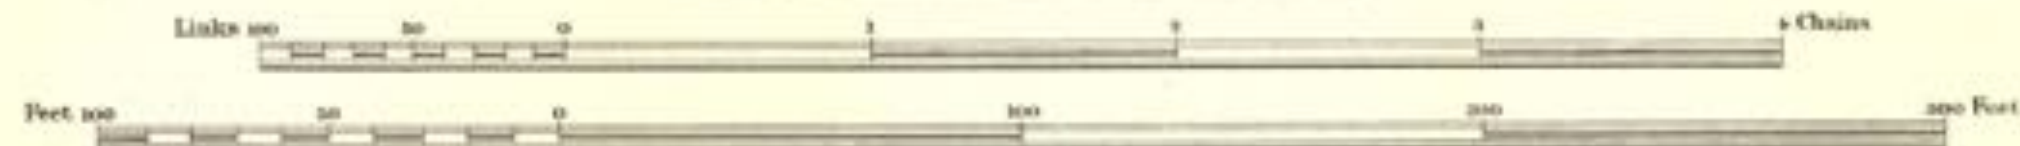


COUNTY OF DERBY

URBAN DISTRICT OF SWADLINCOTE DISTRICT

SWADLINCOTE

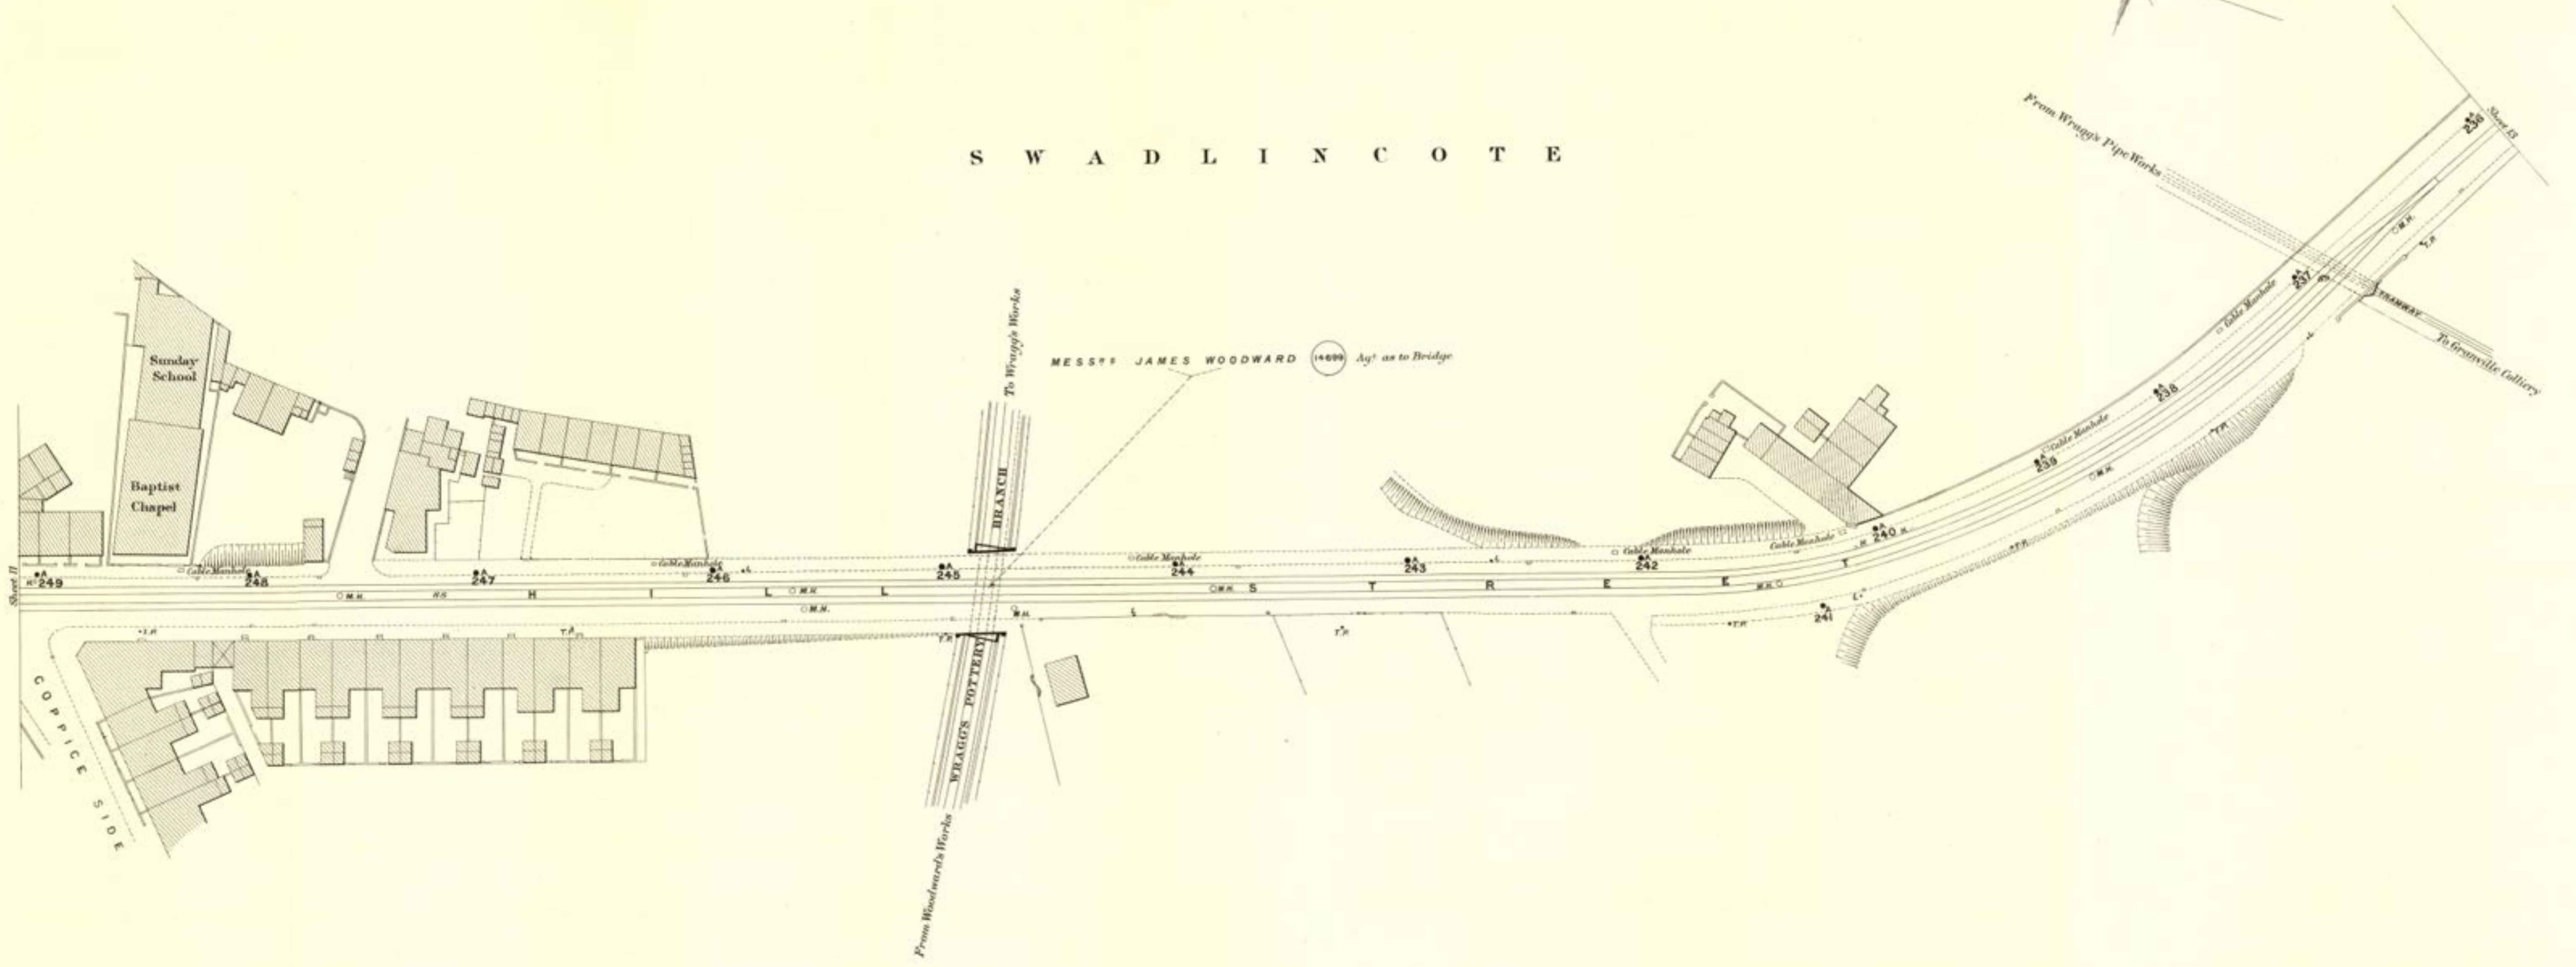


Scale, 41.66 Feet to an Inch.

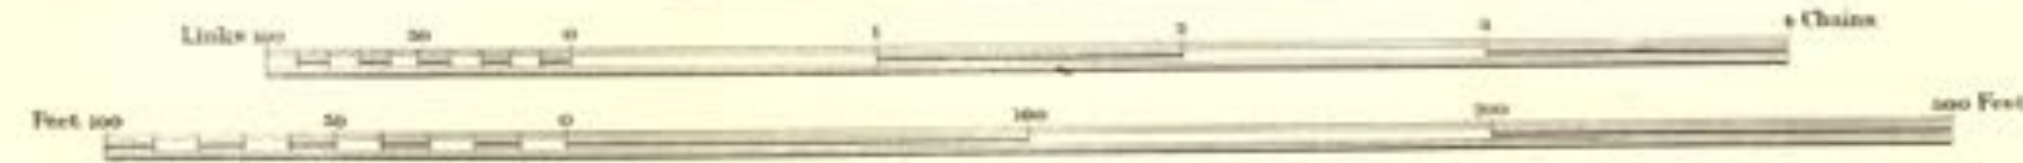


COUNTY OF DERBY

URBAN DISTRICT OF SWADLINCOTE DISTRICT

SWADLINCOTE

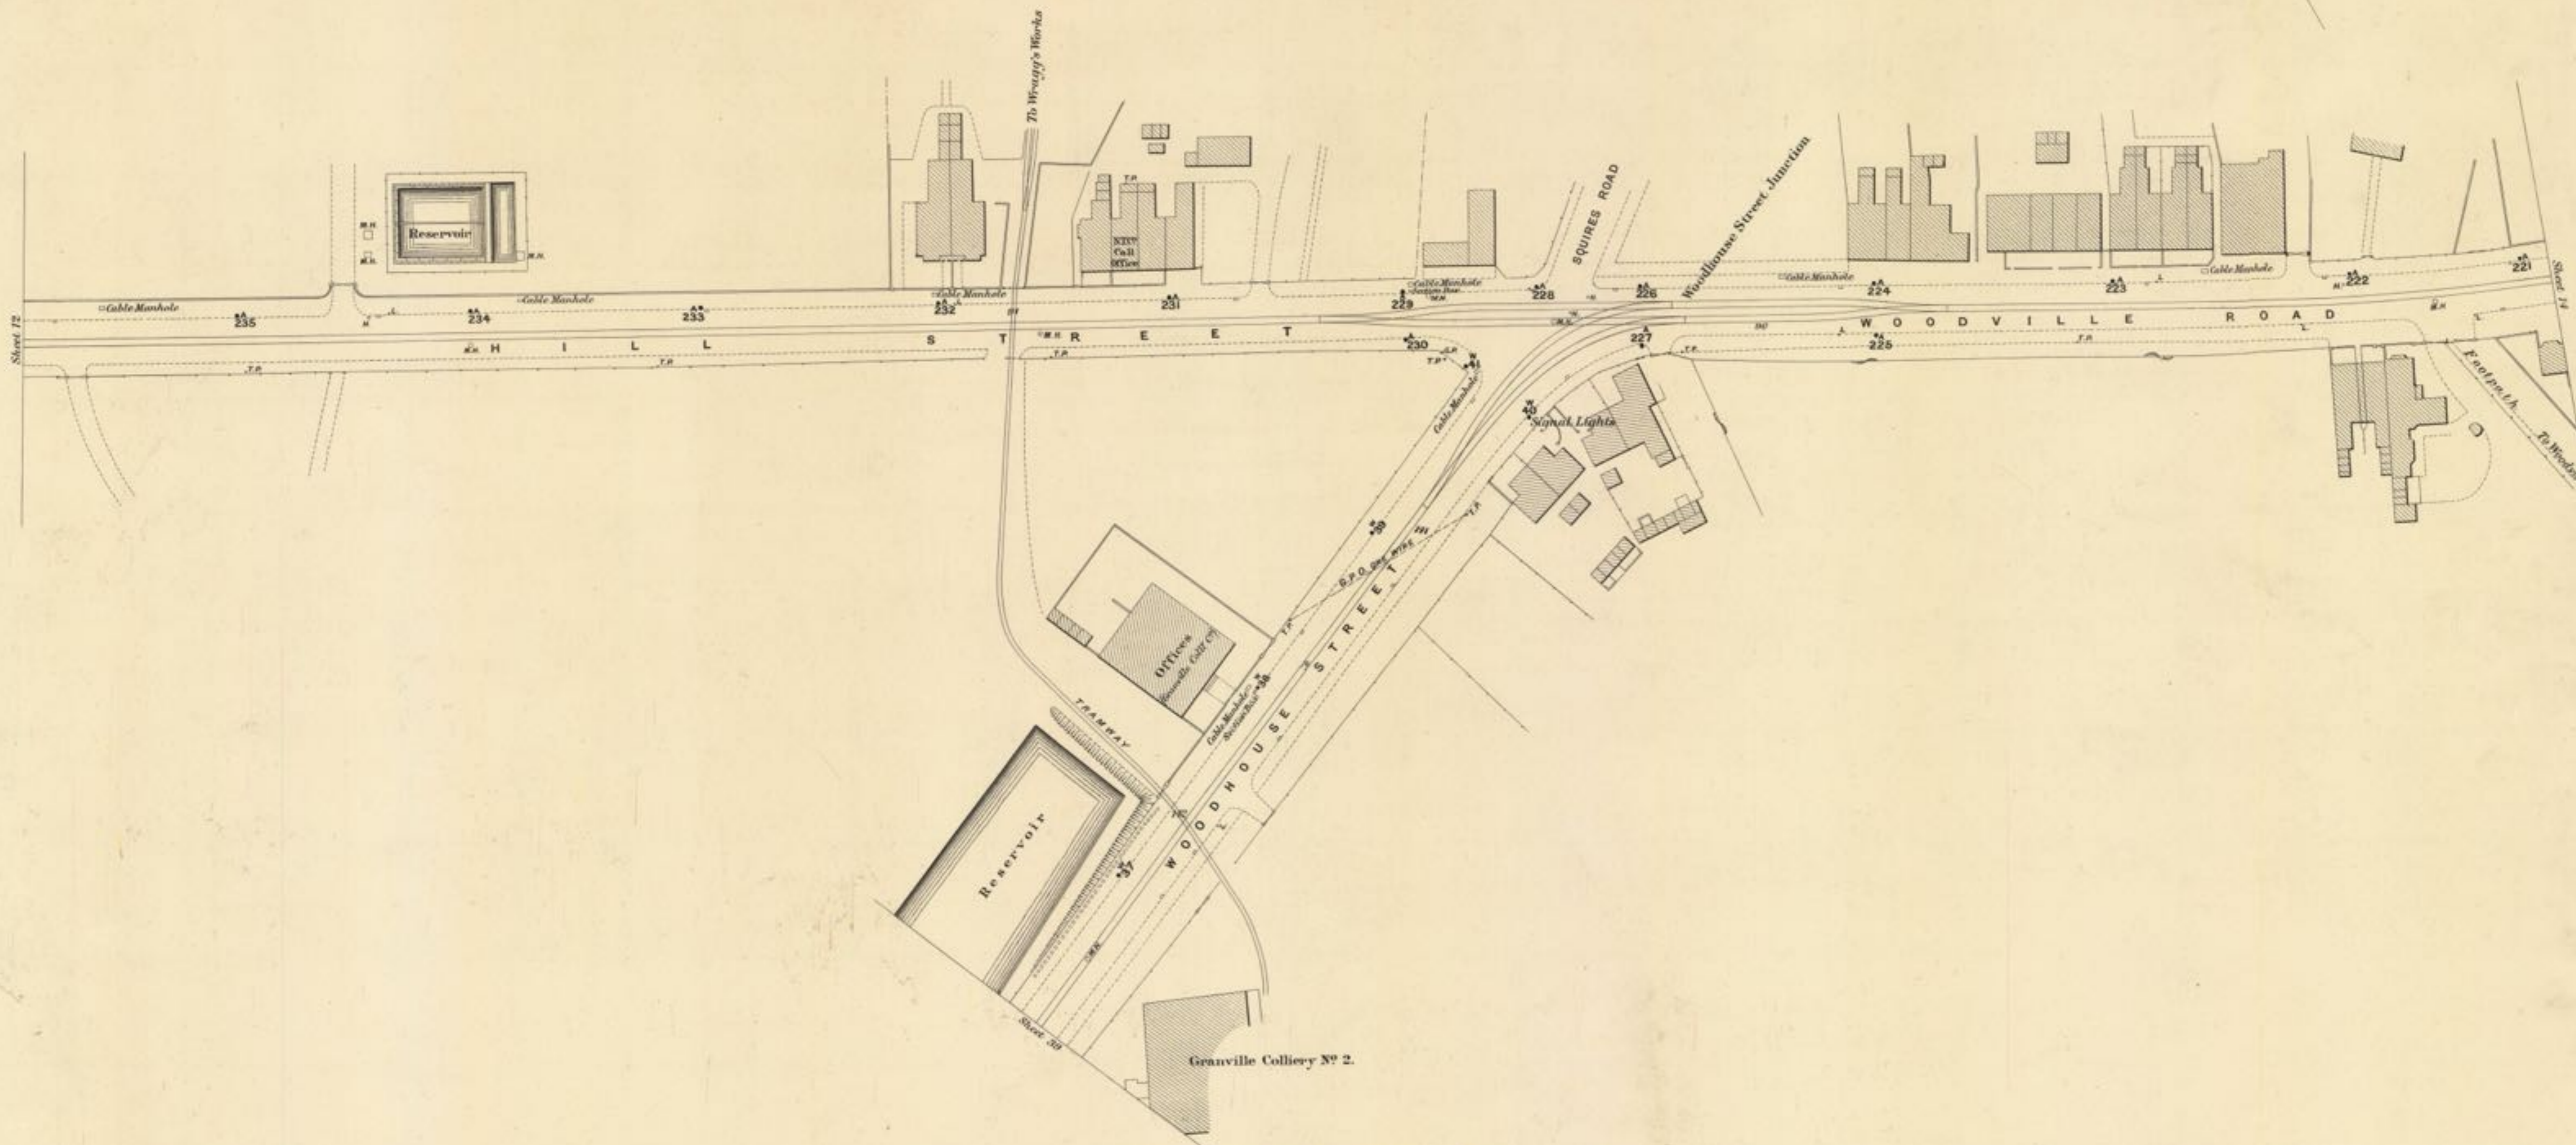

Scale. 41-66 Feet to an Inch.

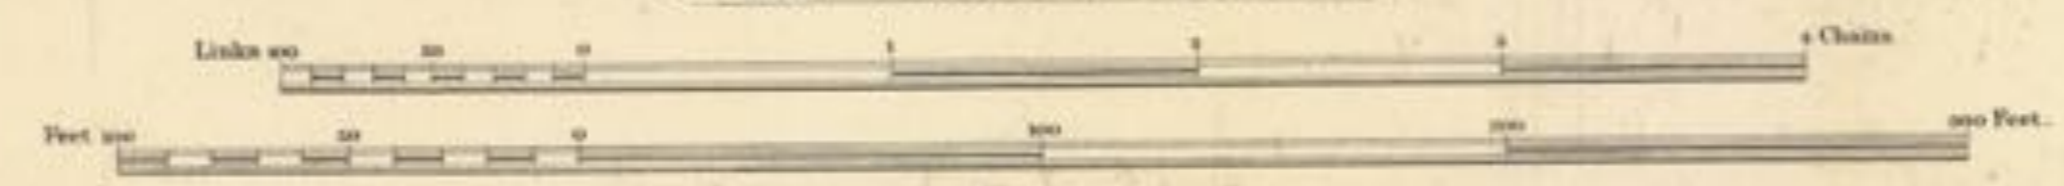


COUNTY OF DERBY

URBAN, DISTRICT OF SWADLINCOTE DISTRICT




S W A D L I N C O T E

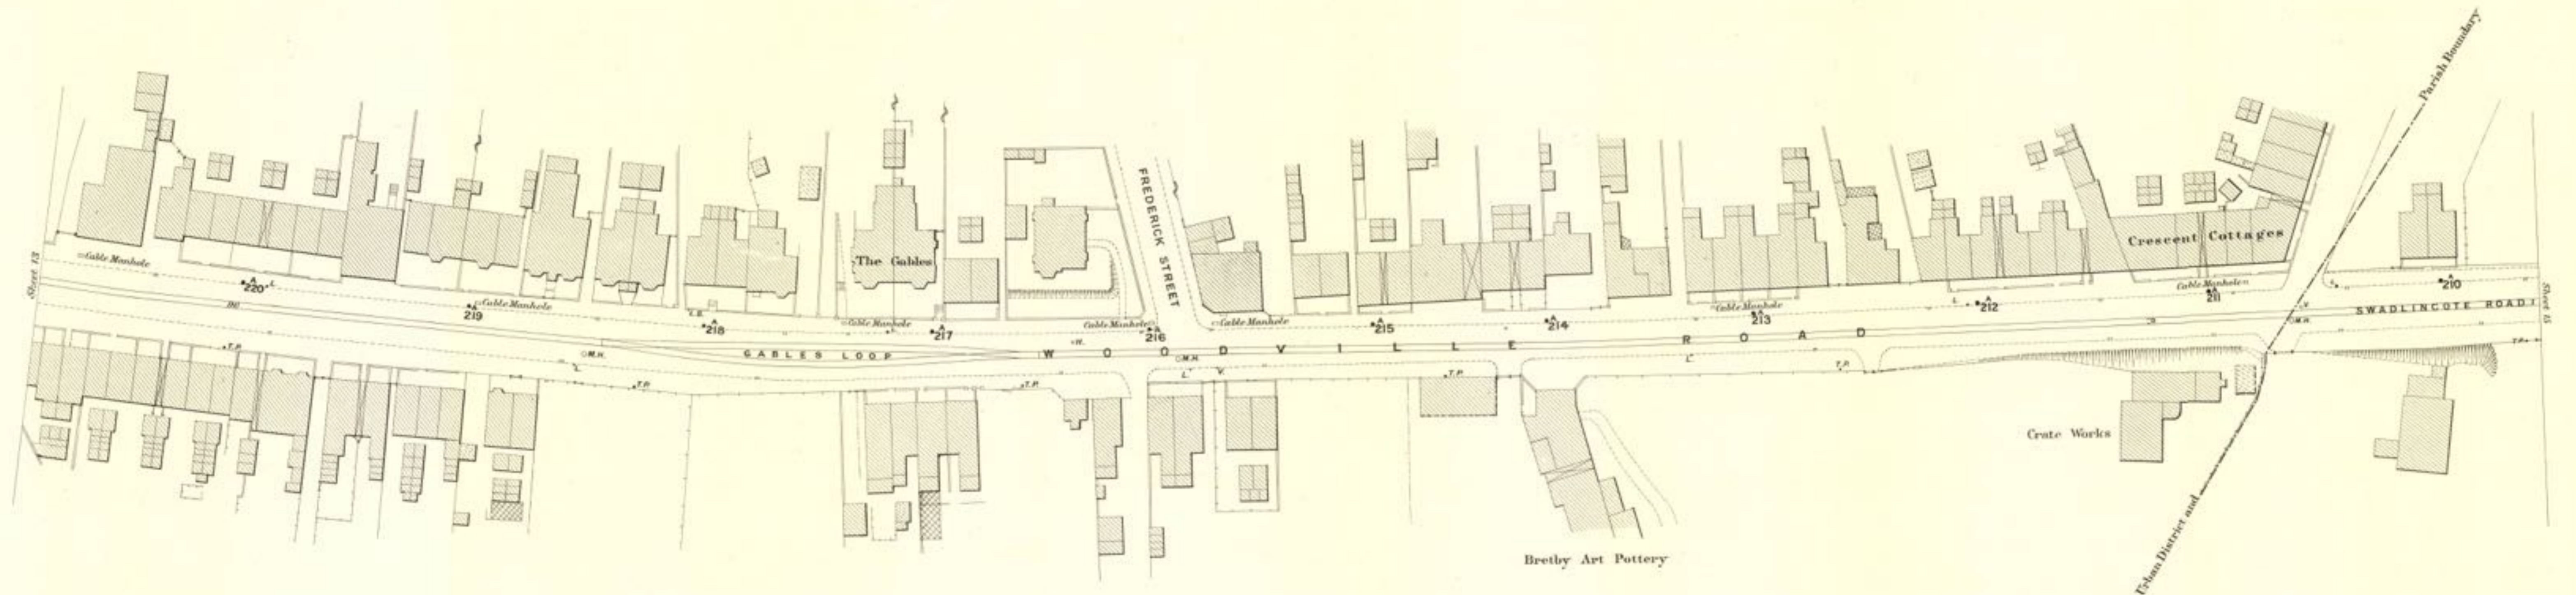

PARISH OF WOODVILLE


Scale, 41-66 Feet to an Inch.

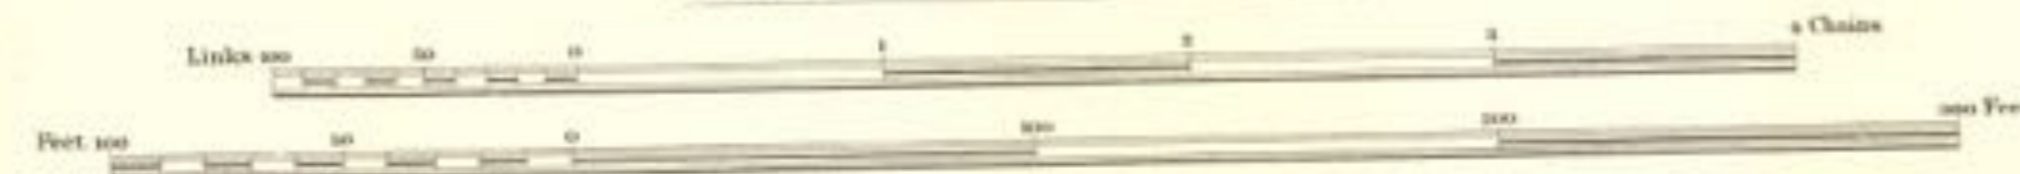

COUNTY OF DERBY

P A R I S H O F W O O D V I L L E

W O O D V I L L E

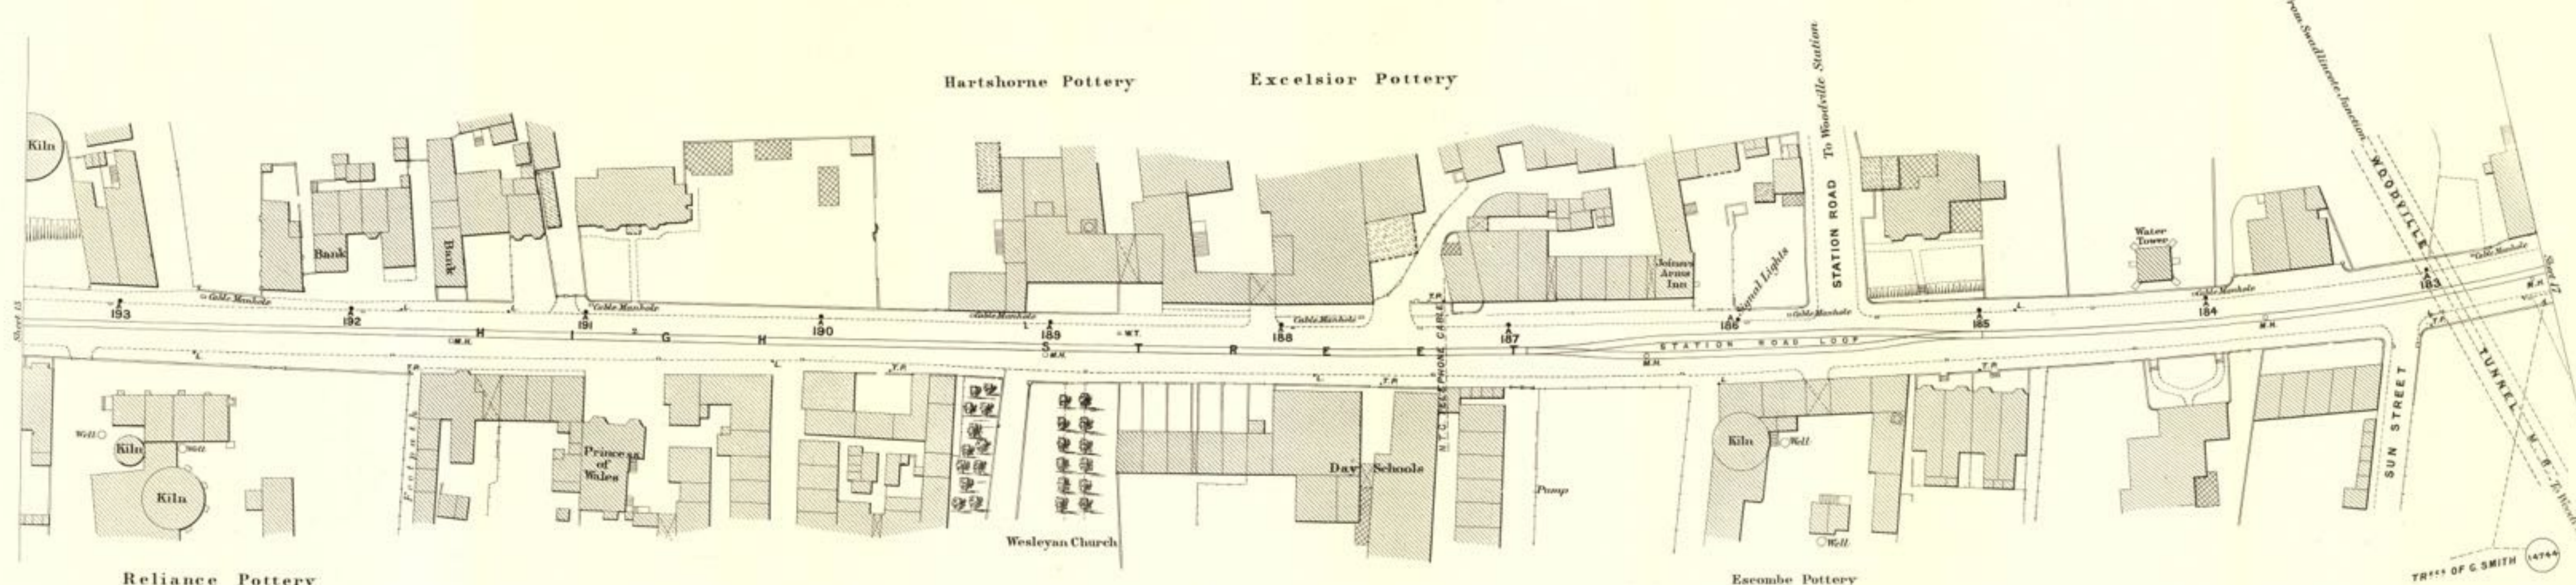


Scale. 41.66 Feet to an Inch.



COUNTY OF DERBY


P A R I S H O F W O O D V I L L E

W O O D V I L L E

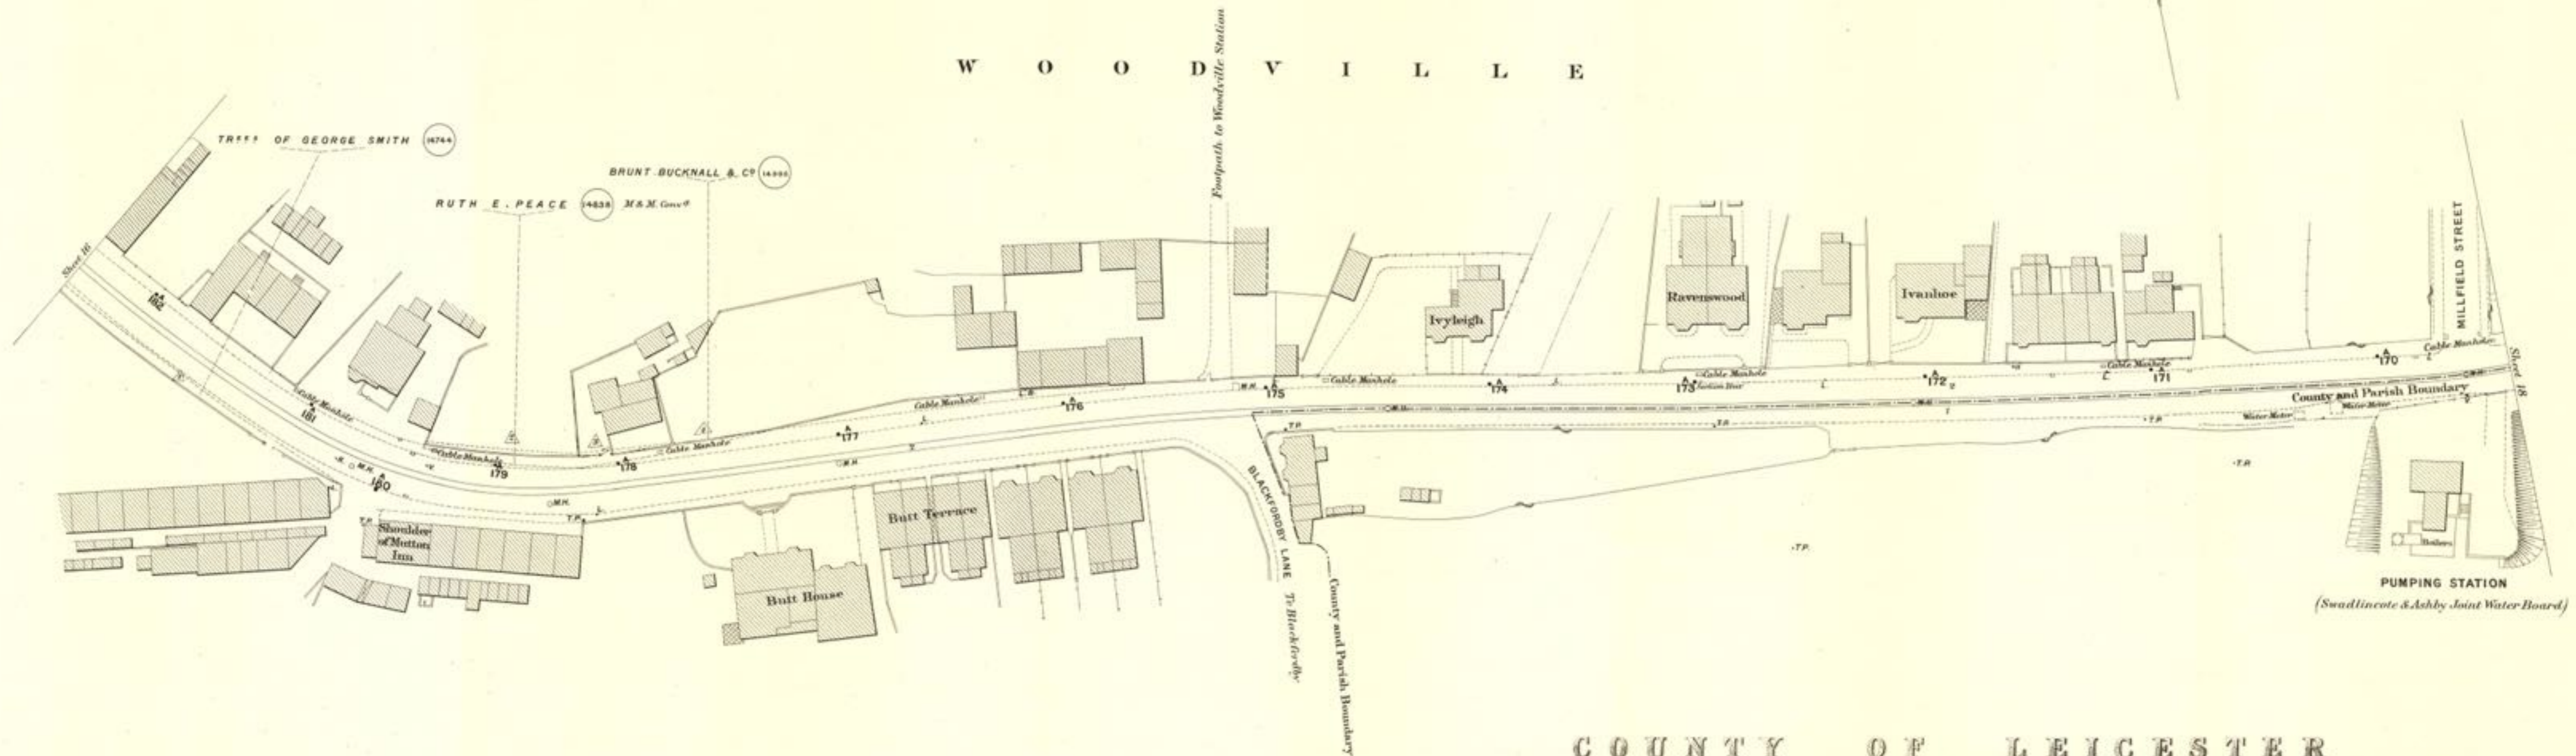


COUNTY OF LEICESTER
P A R I S H O F B L A C K F O R D B Y

Scale. 41.66 Feet to an Inch.

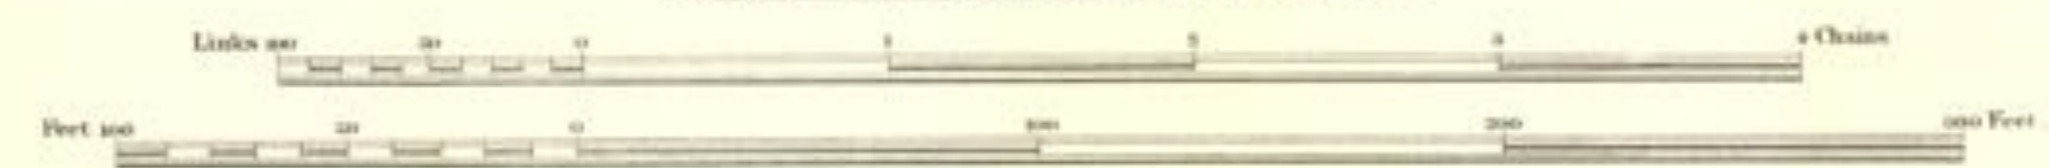

COUNTY OF DERBY


P A R I S H O F W O O D V I L L E

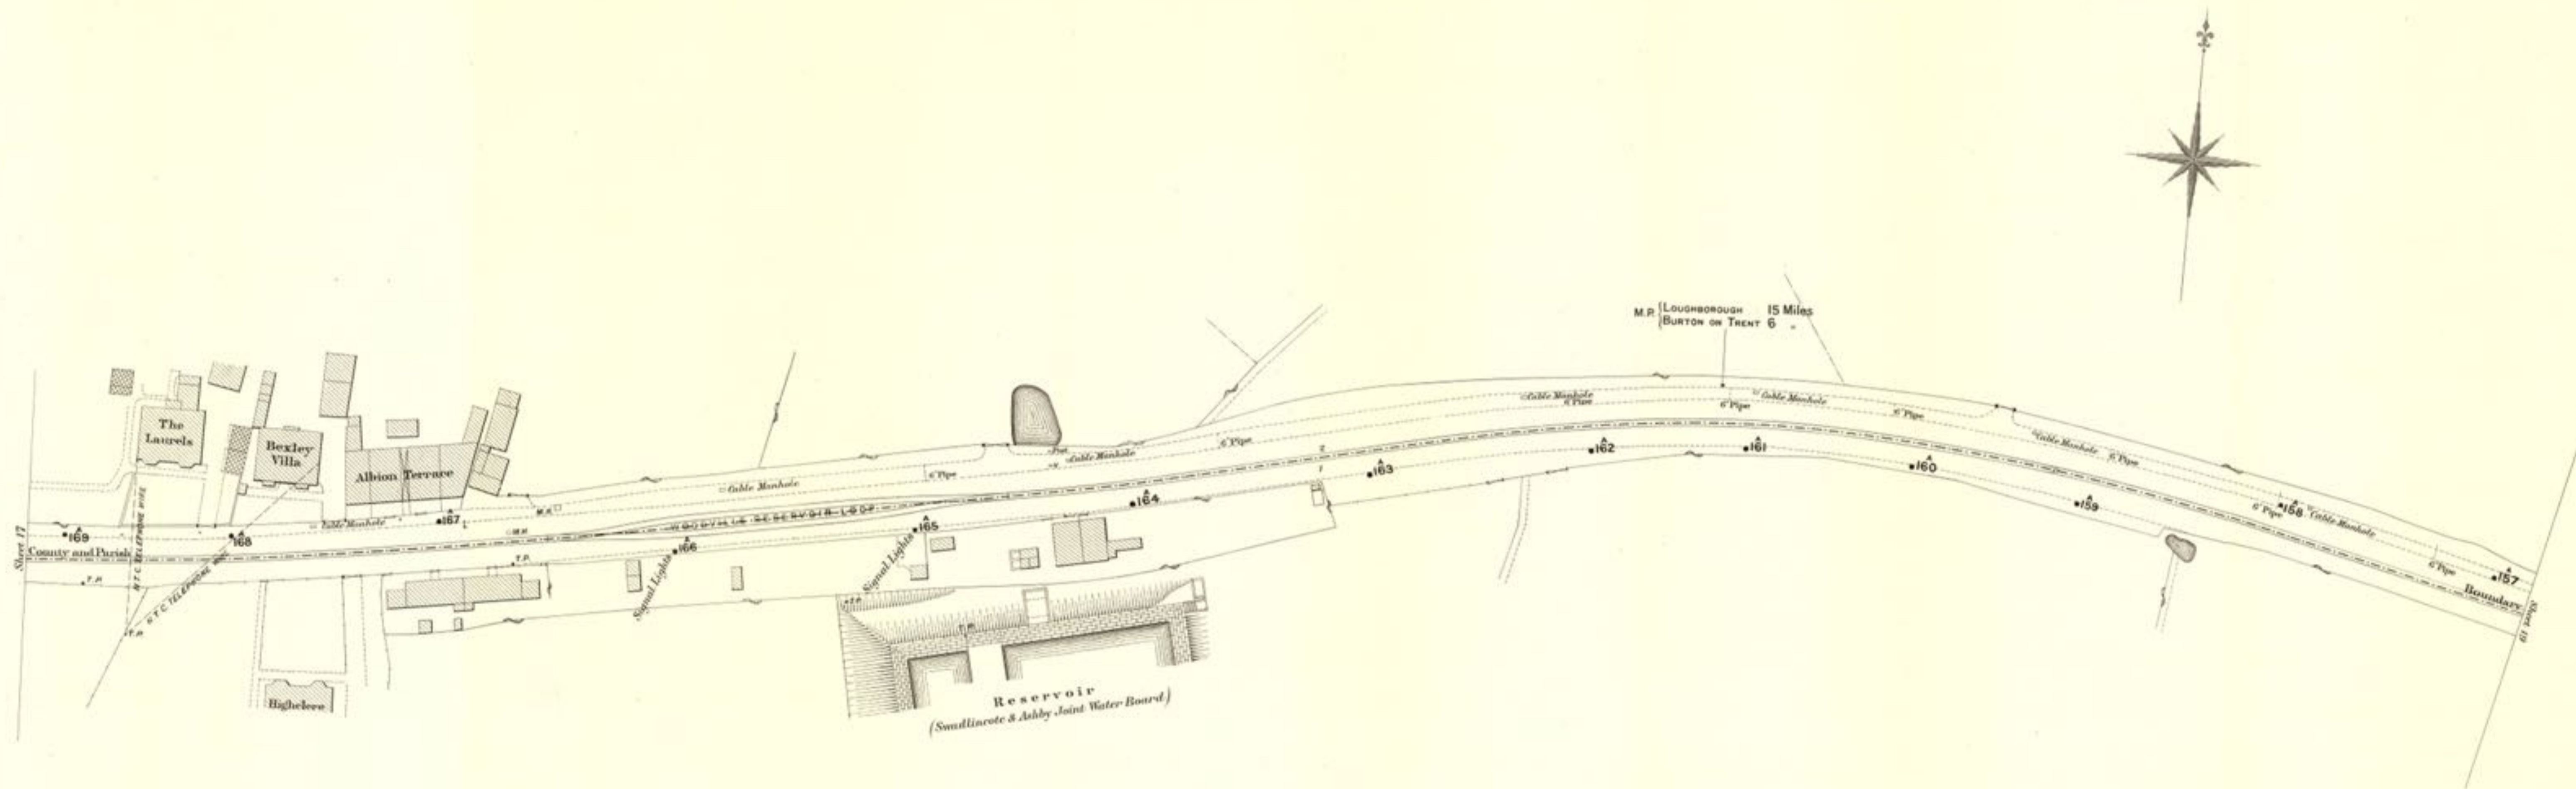

COUNTY OF LEICESTER

P A R I S H O F B L A C K F O R D B Y


Scale, 41-66 Feet to an Inch.

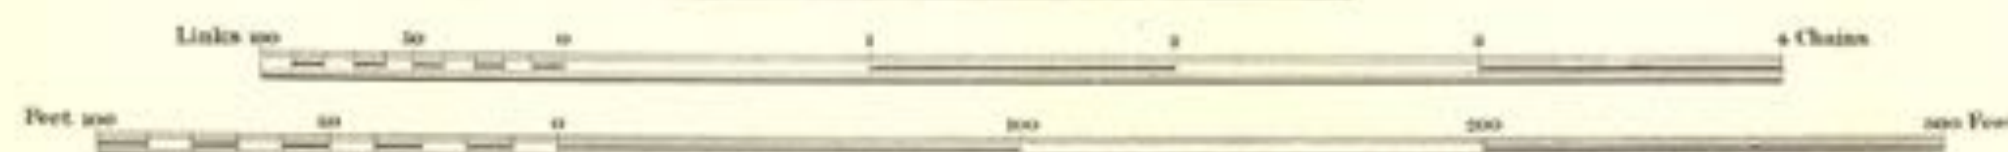

COUNTY OF DERBY

PARISH OF WOODVILLE


PARISH OF HARTSHORNE

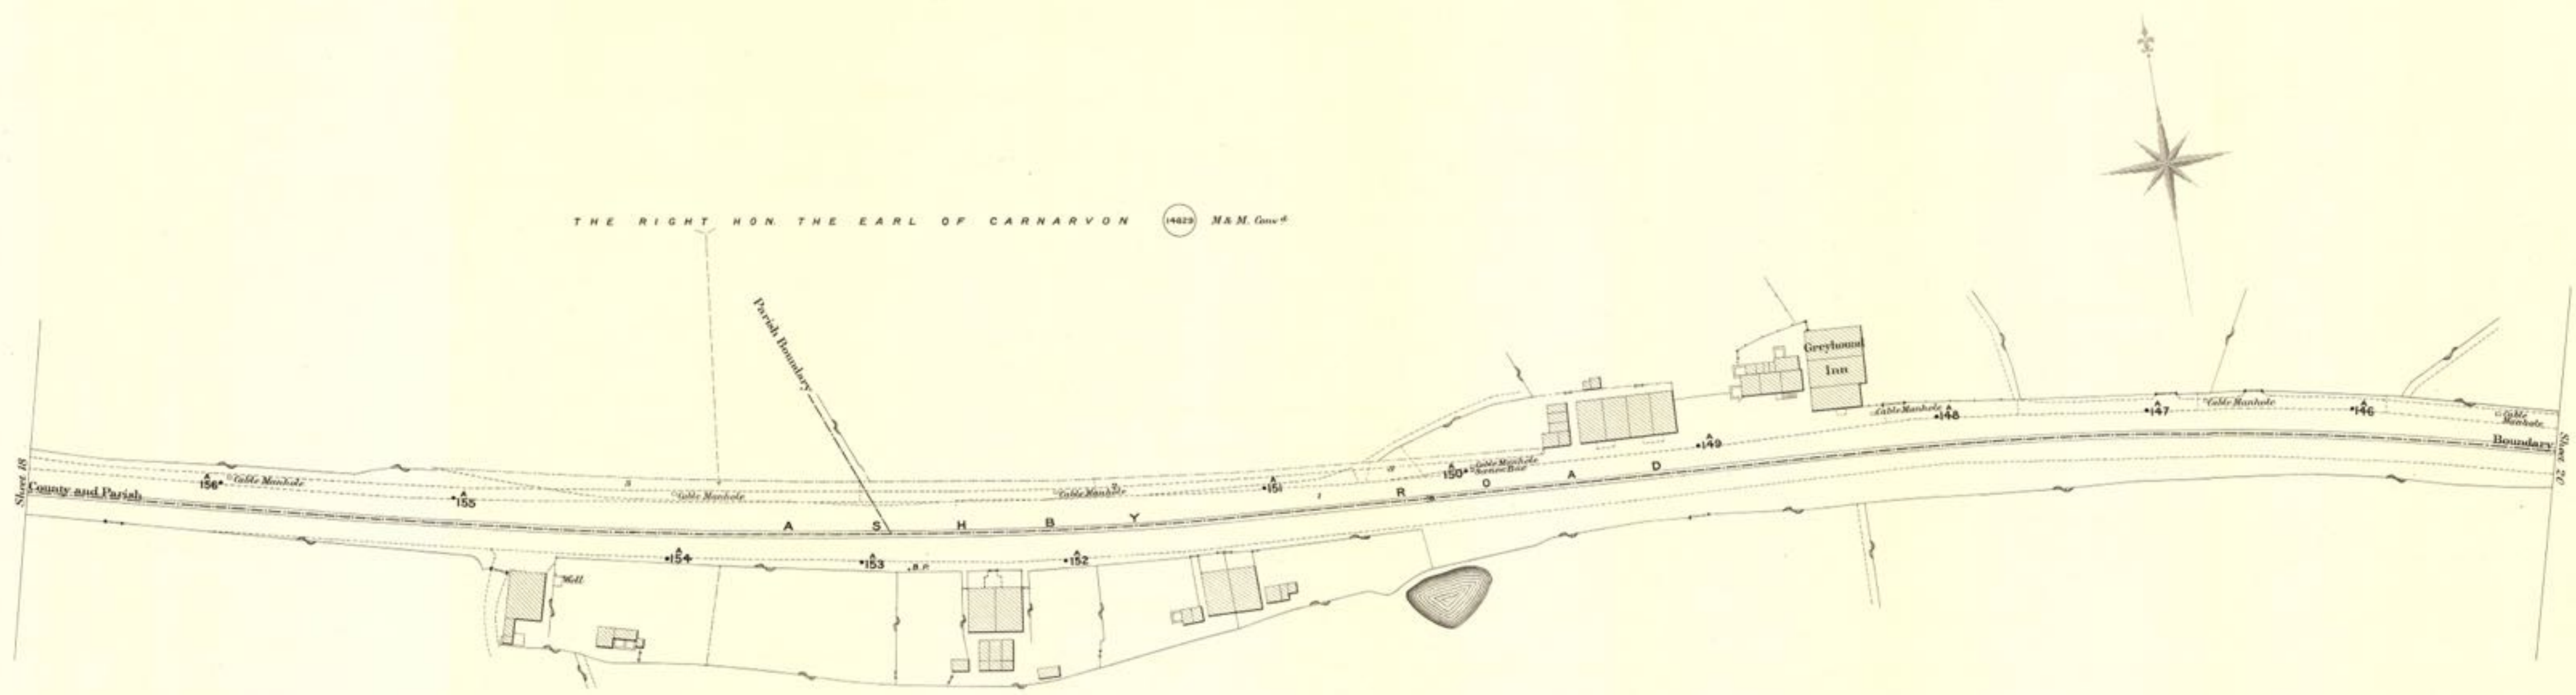

COUNTY OF LEICESTER


PARISH OF BLACKFORDBY

Scale, 41.66 Feet to an Inch.

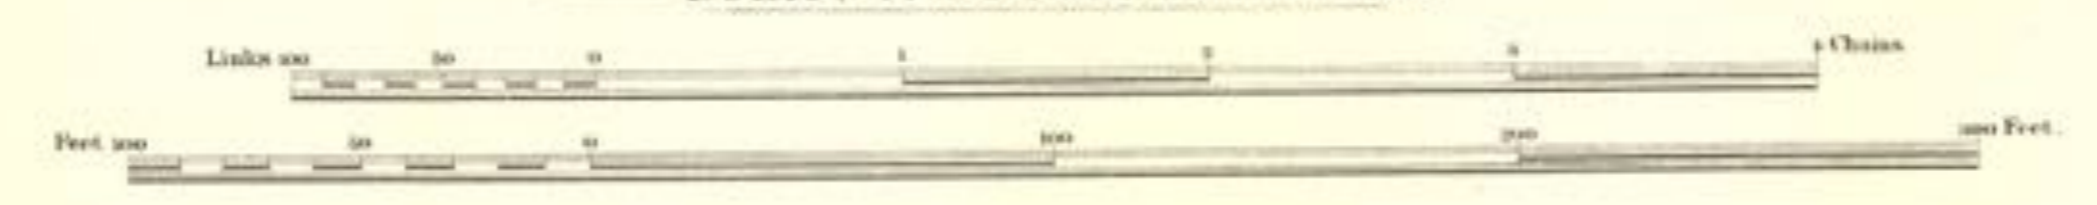

COUNTY OF DERBY

P A R I S H O F H A R T S H O R N E

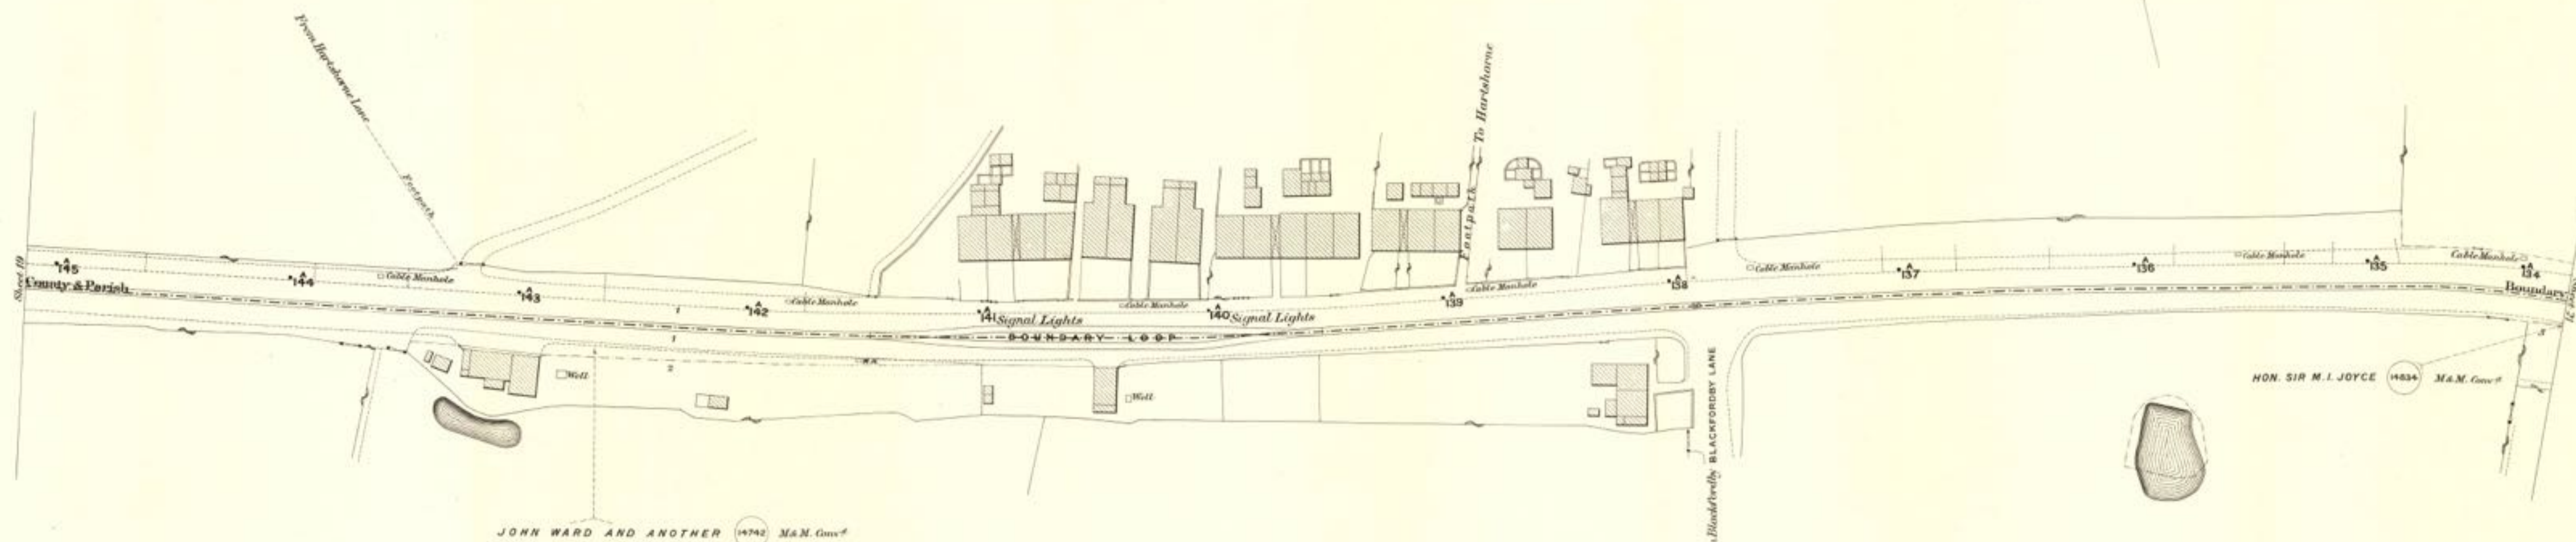

JOHN WARD AND ANOTHER (1874) M.A.M. Govt

P A R I S H O F B L A C K F O R D B Y

C O U N T Y O F L E I C E S T E R

Scale, 41.66 Feet to an Inch.




COUNTY OF DERBY

PARISH OF
HARTSHORNE


THE BOUNDARY PARISH

PARISH OF SMISBY

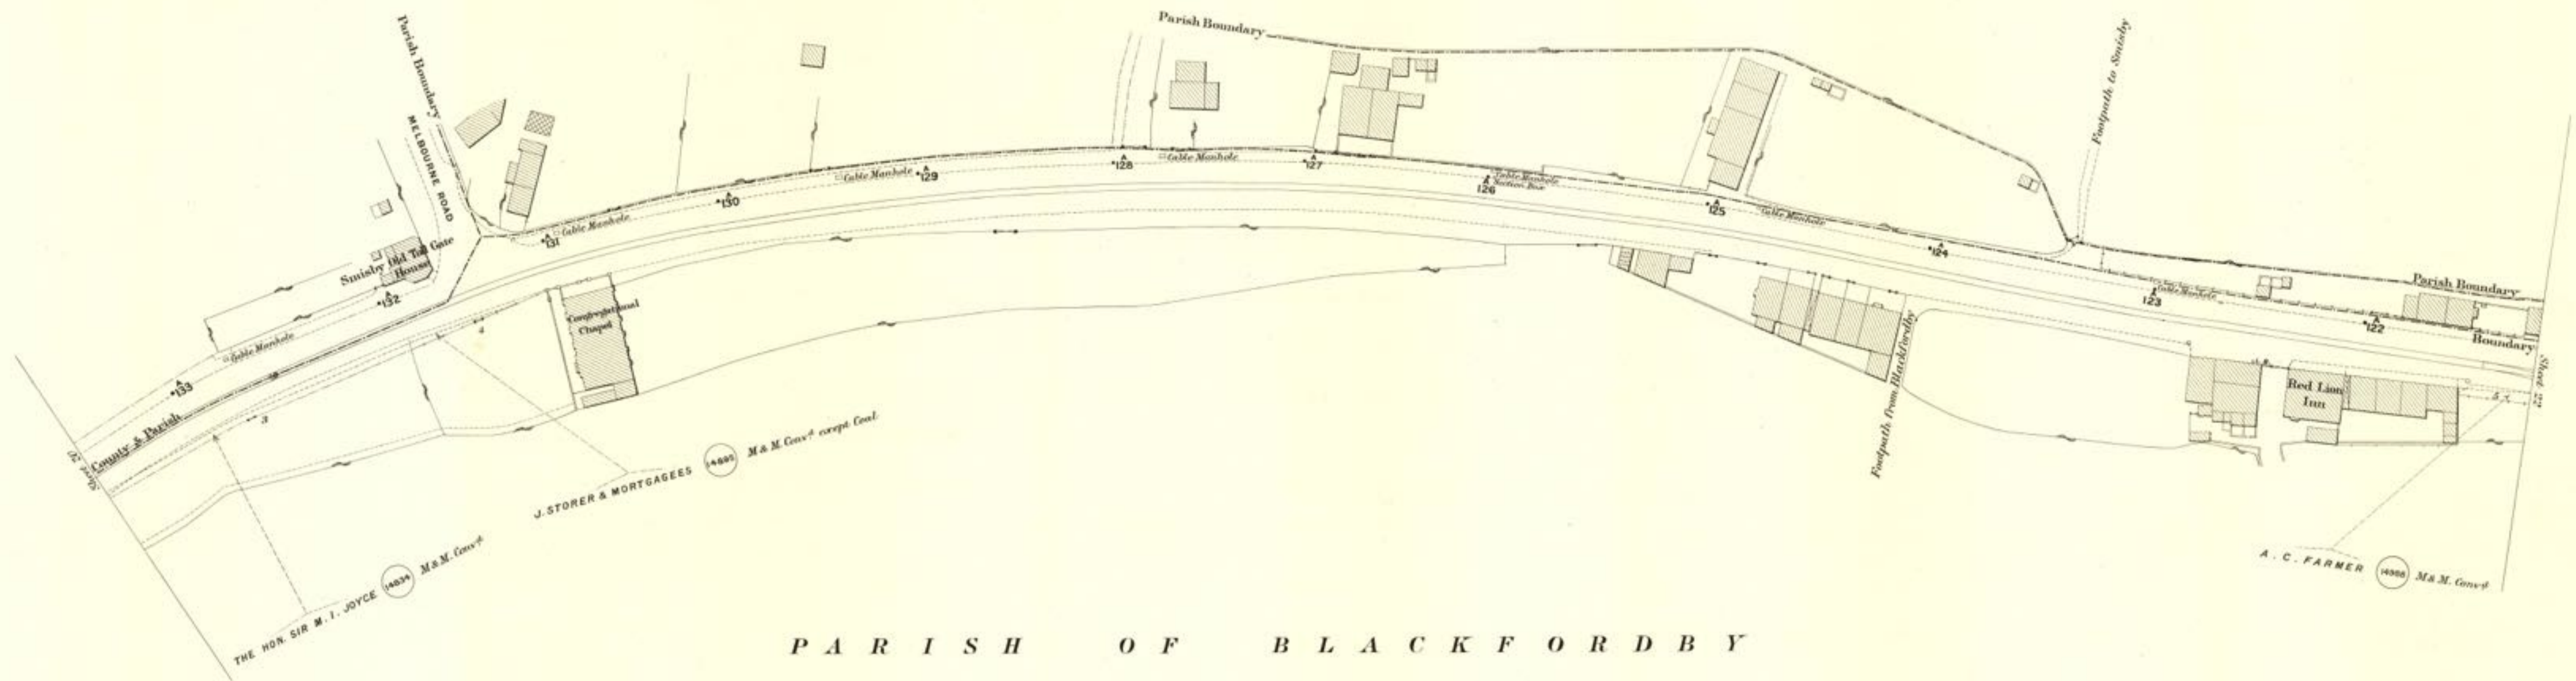

PARISH OF BLACKFORDBY
COUNTY OF LEICESTER


Scale. 41.66 Feet to an Inch.

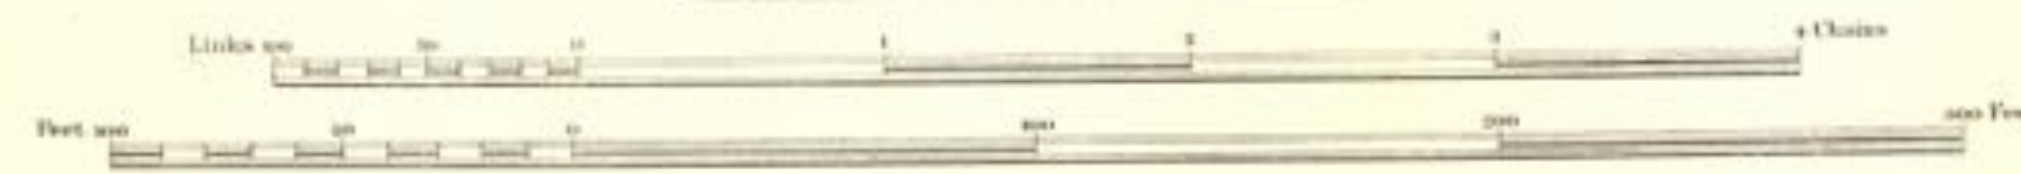

COUNTY OF DERBY

PARISH OF SMISBY


PARISH OF SMISBY

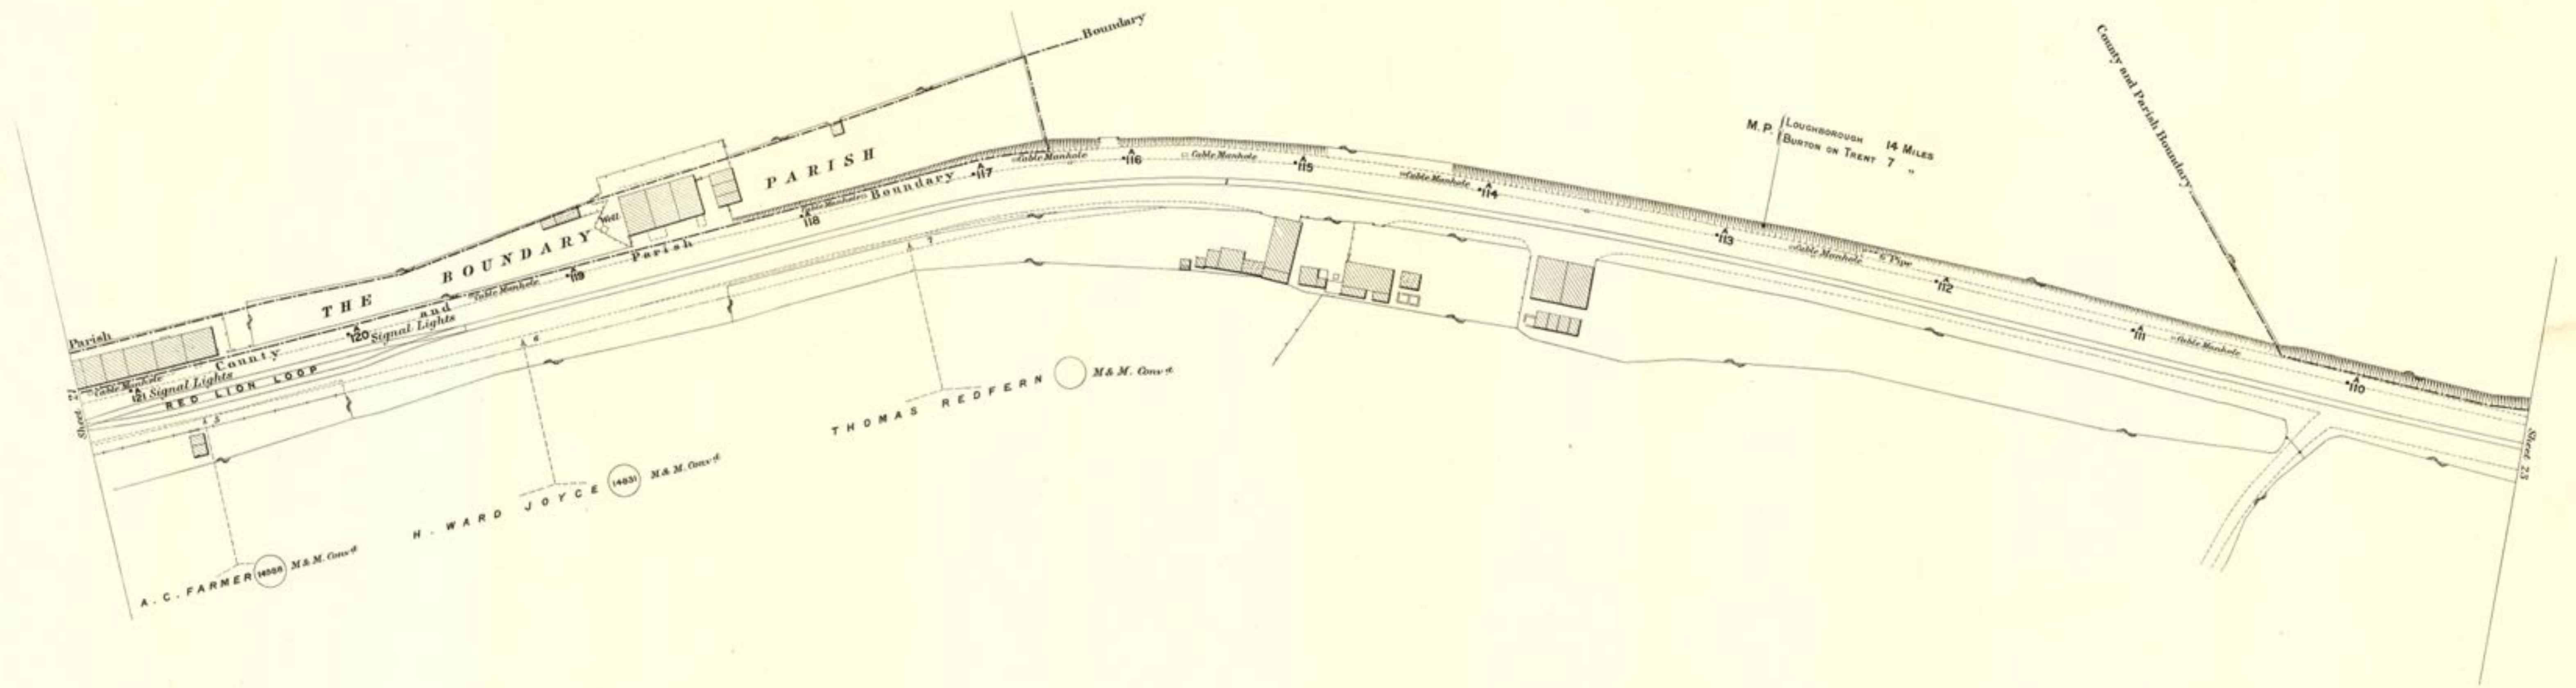

COUNTY OF LEICESTER


PARISH OF BLACKFORDBY

Scale. 41.66 Feet to an Inch.

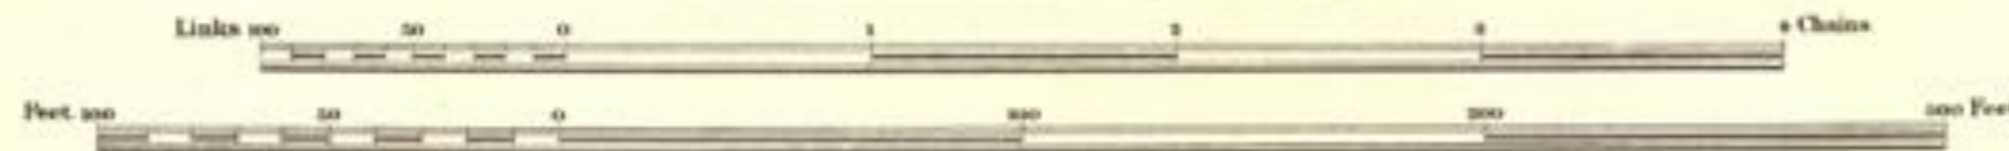

COUNTY OF DERBY


P A R I S H O F S M I S B Y

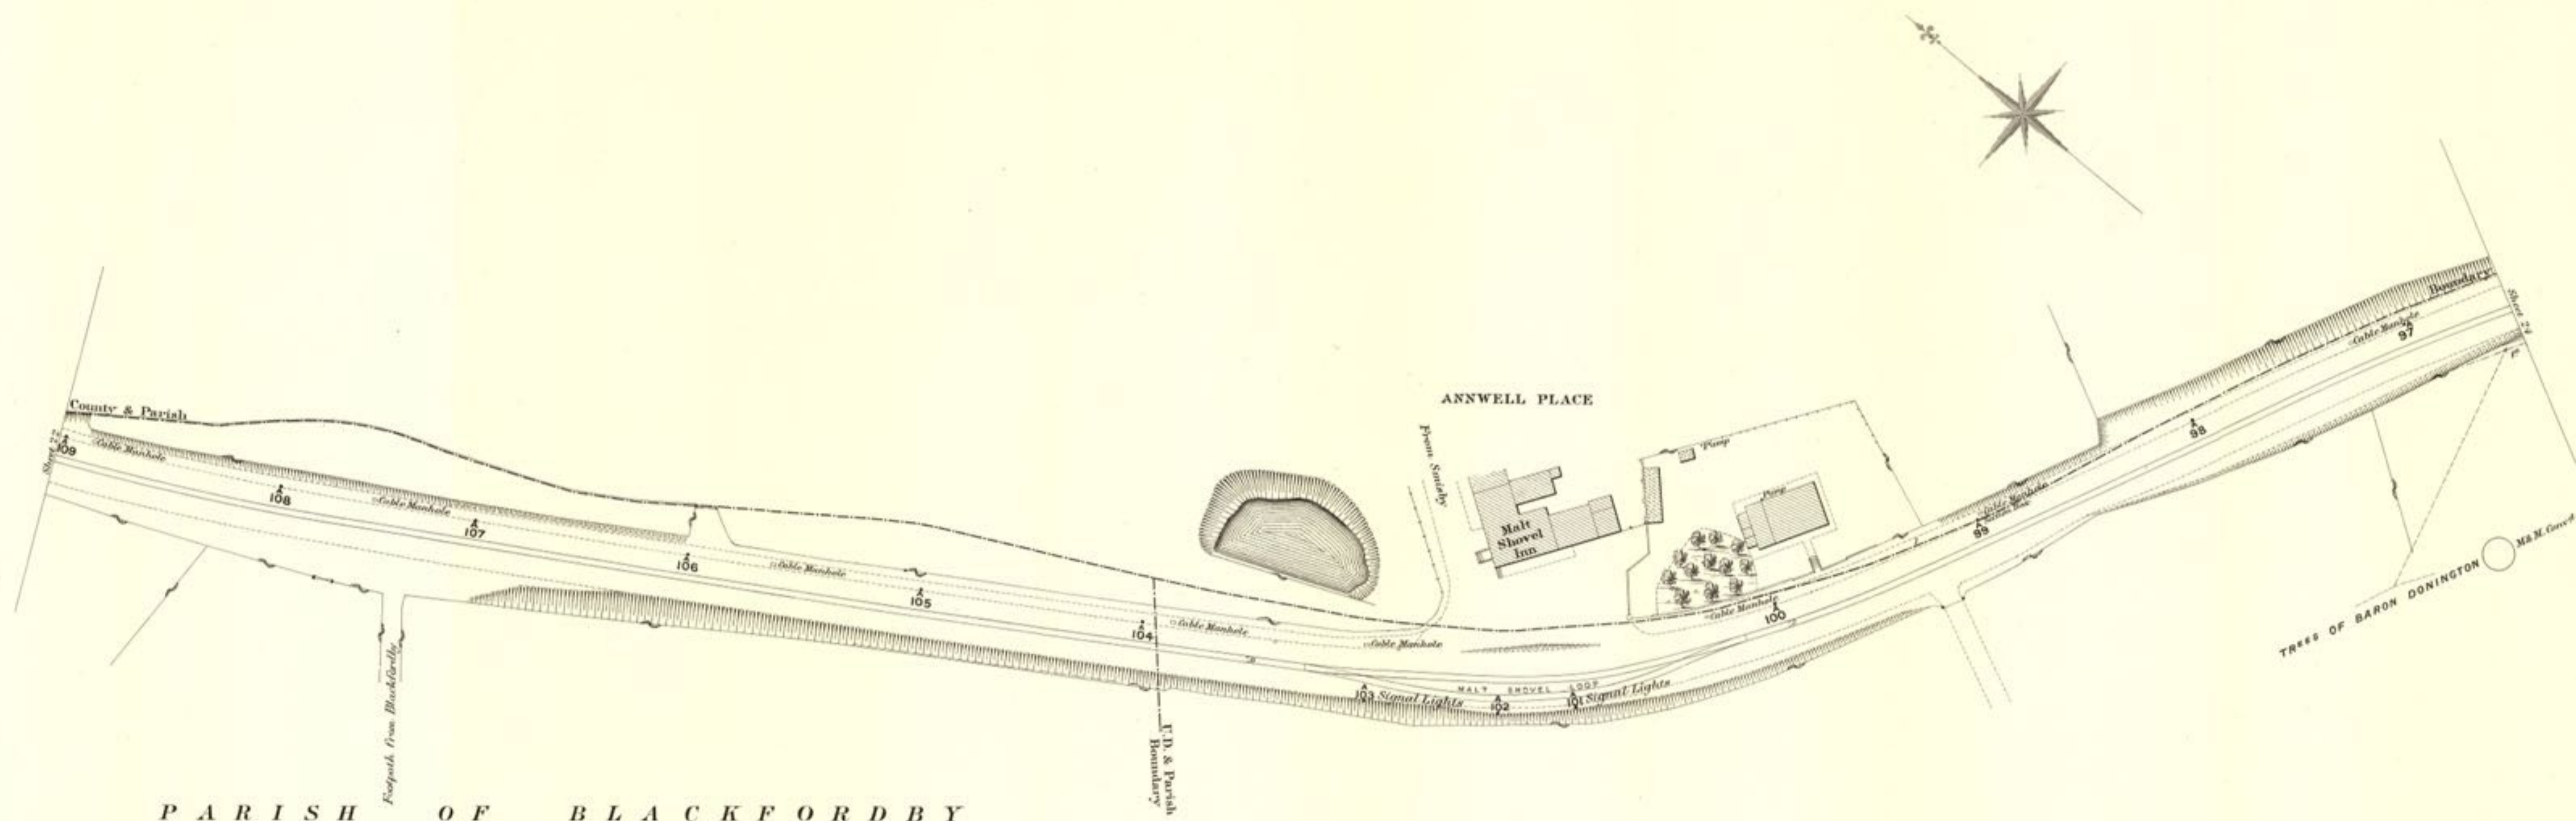

P A R I S H O F B L A C K F O R D B Y

COUNTY OF LEICESTER

U R B A N D I S T R I C T O F A S H B Y D E L A Z O U C H

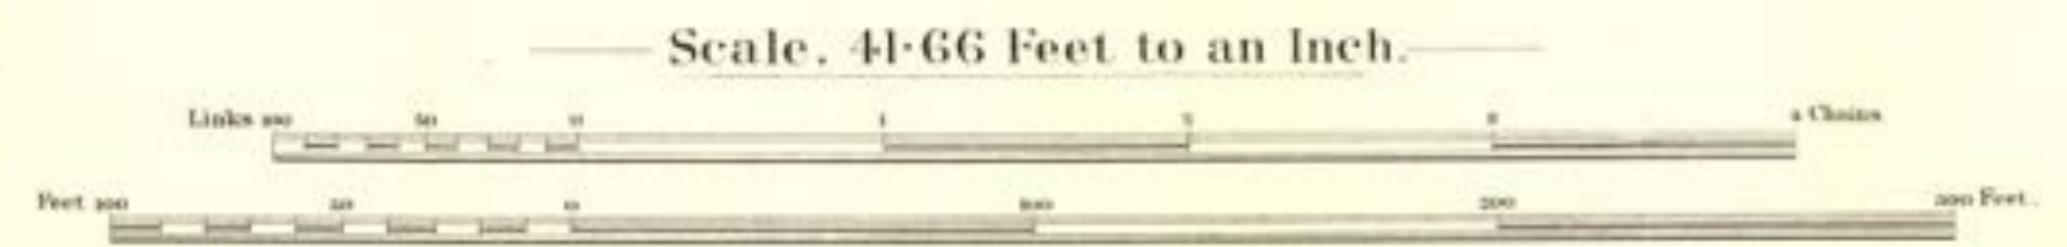


COUNTY OF LEICESTER


COUNTY OF DERBY

URBAN DISTRICT OF ASHBY DE LA ZOUCH

PARISH OF SMISBY

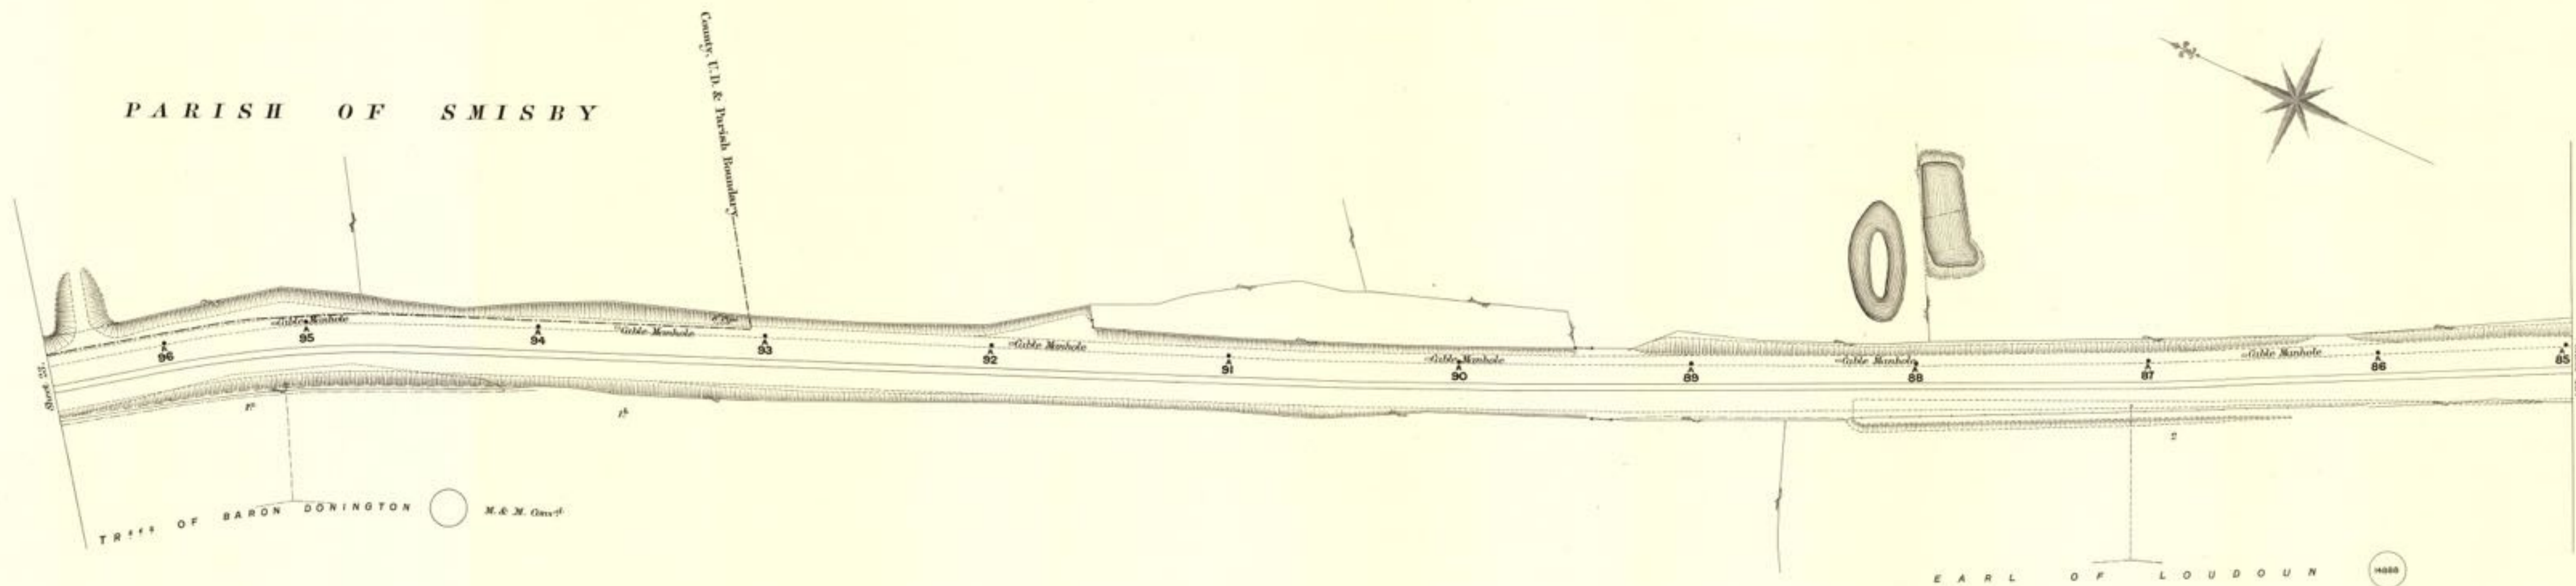


Scale, 41.66 Feet to an Inch.

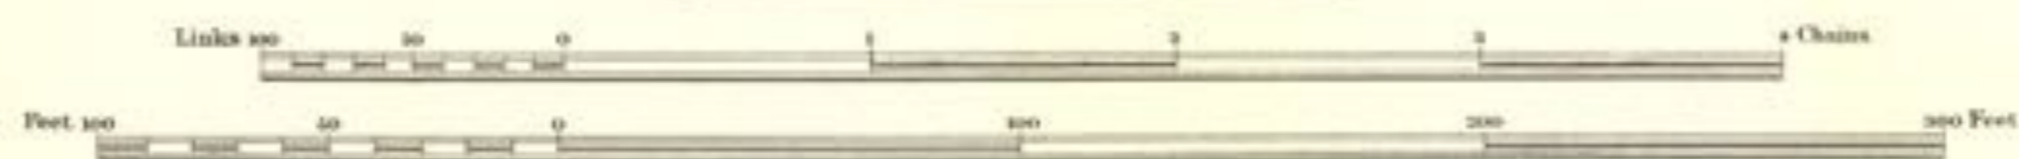


COUNTY OF LEICESTER

URBAN DISTRICT OF ASHBY DE LA ZOUCH

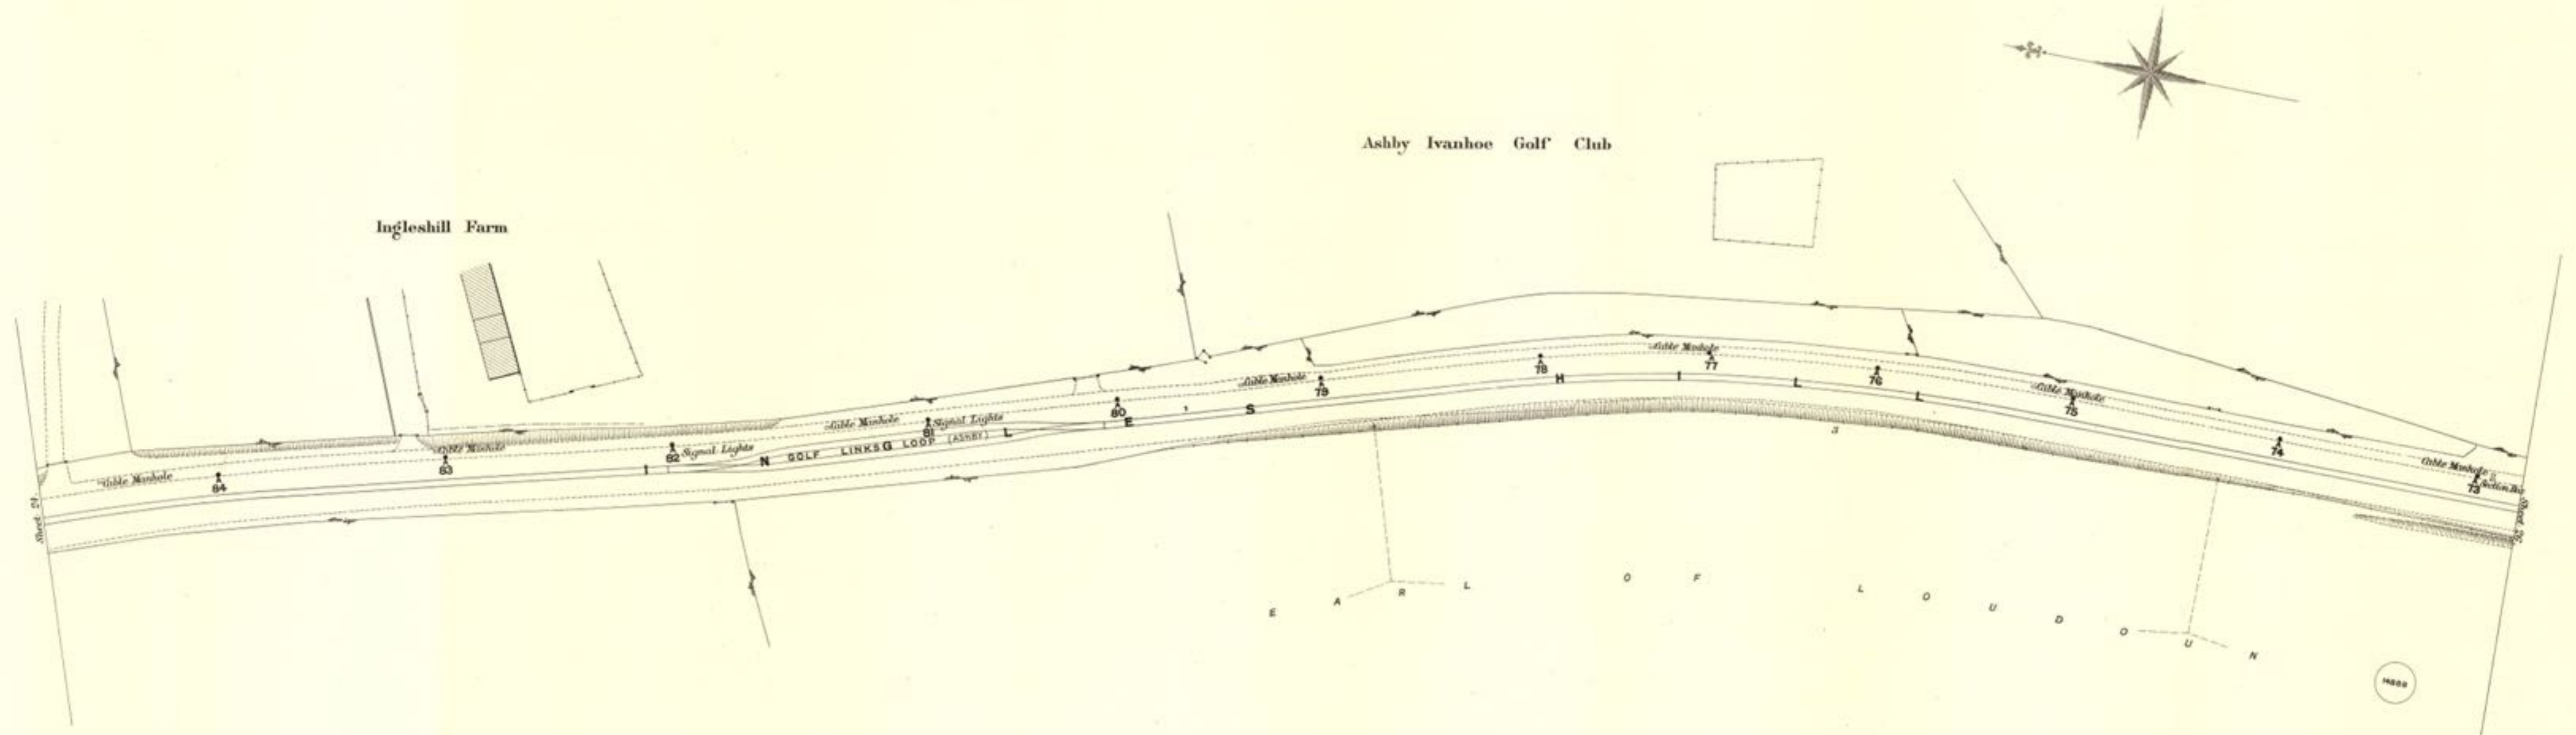


Scale, 41.66 Feet to an Inch.

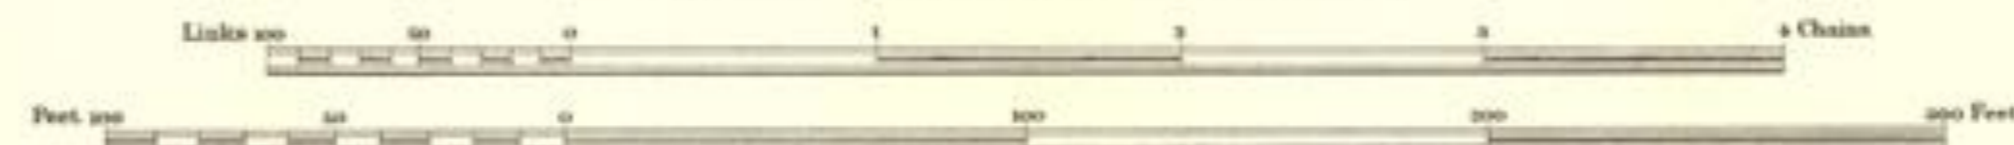


COUNTY OF LEICESTER

URBAN DISTRICT OF ASHBY DE LA ZOUCH

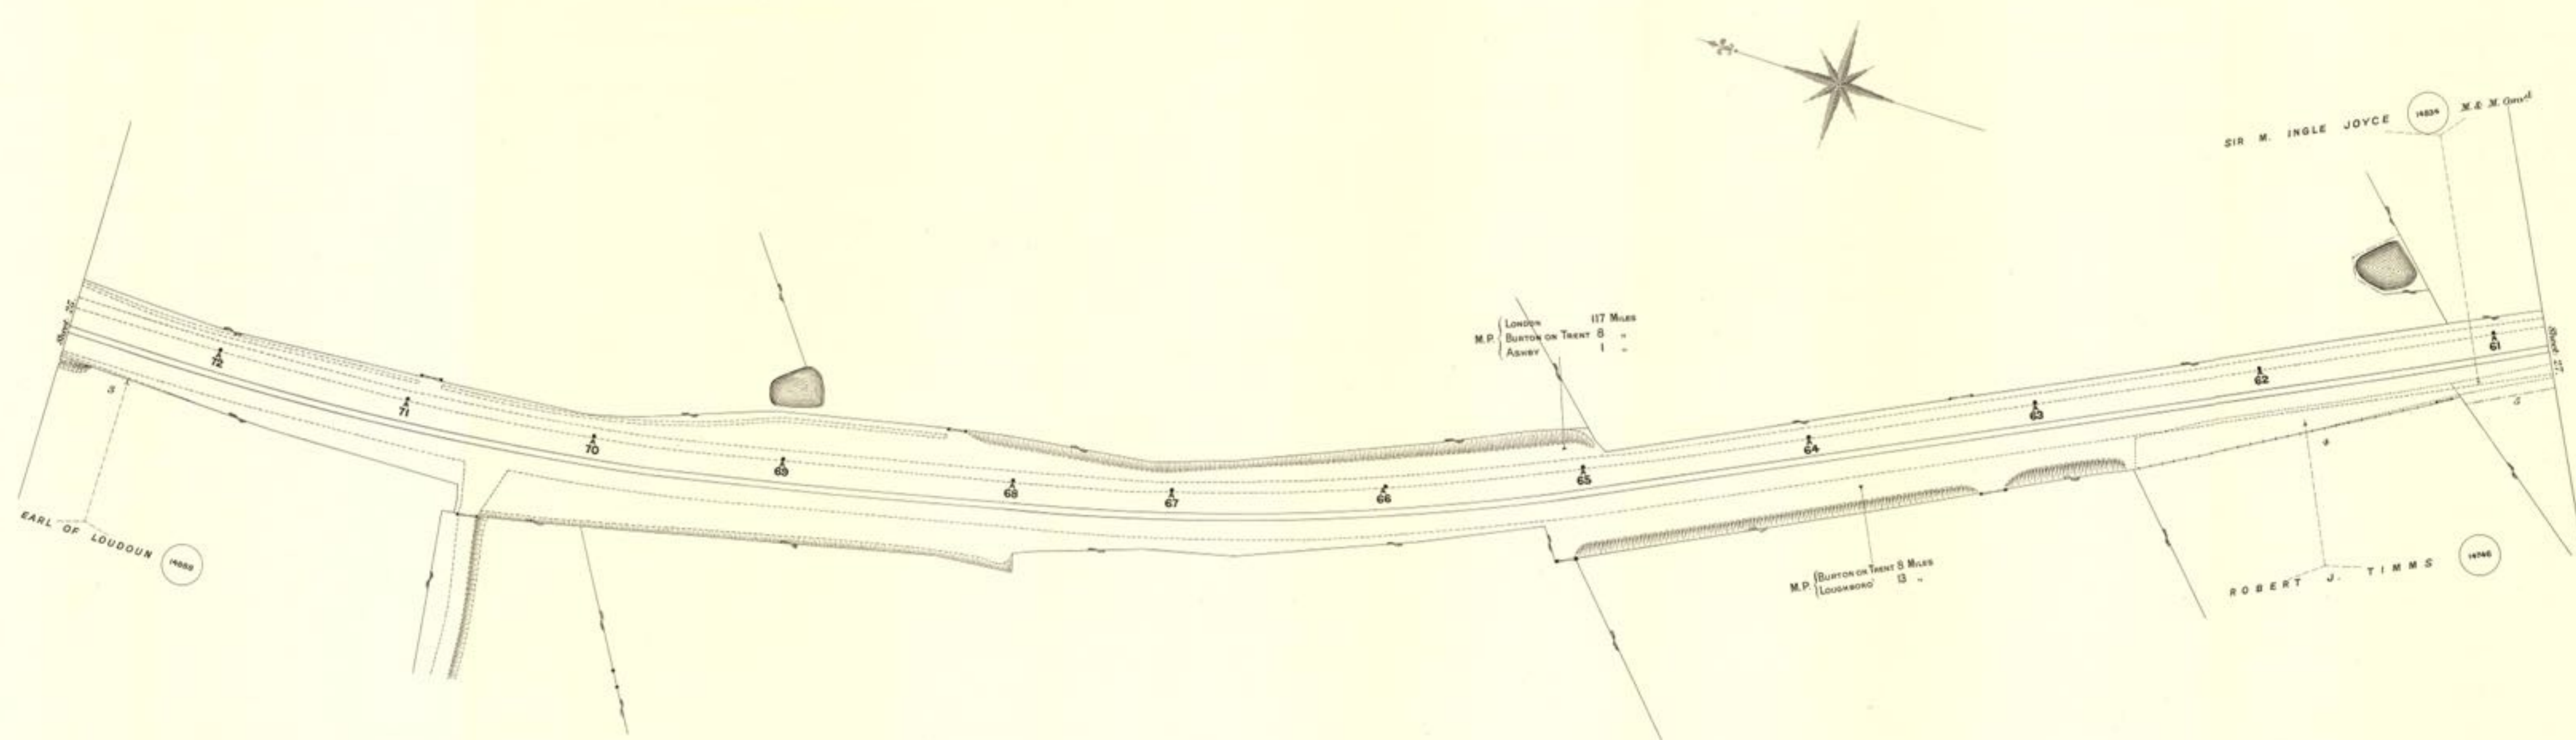


Scale, 41-66 Feet to an Inch.

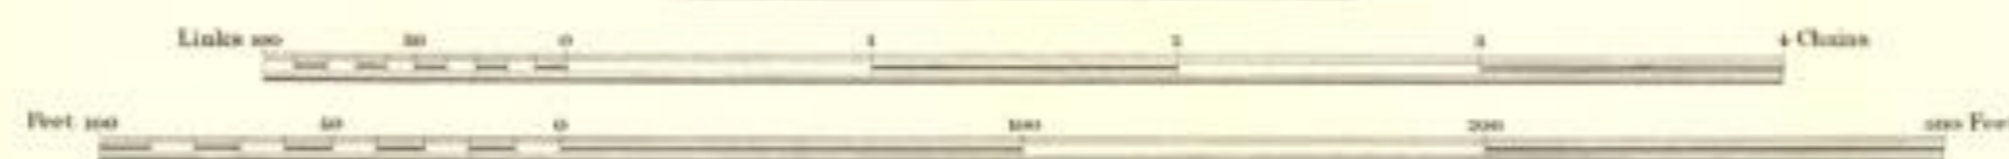


COUNTY OF LEICESTER

URBAN DISTRICT OF ASHBY DE LA ZOUCH

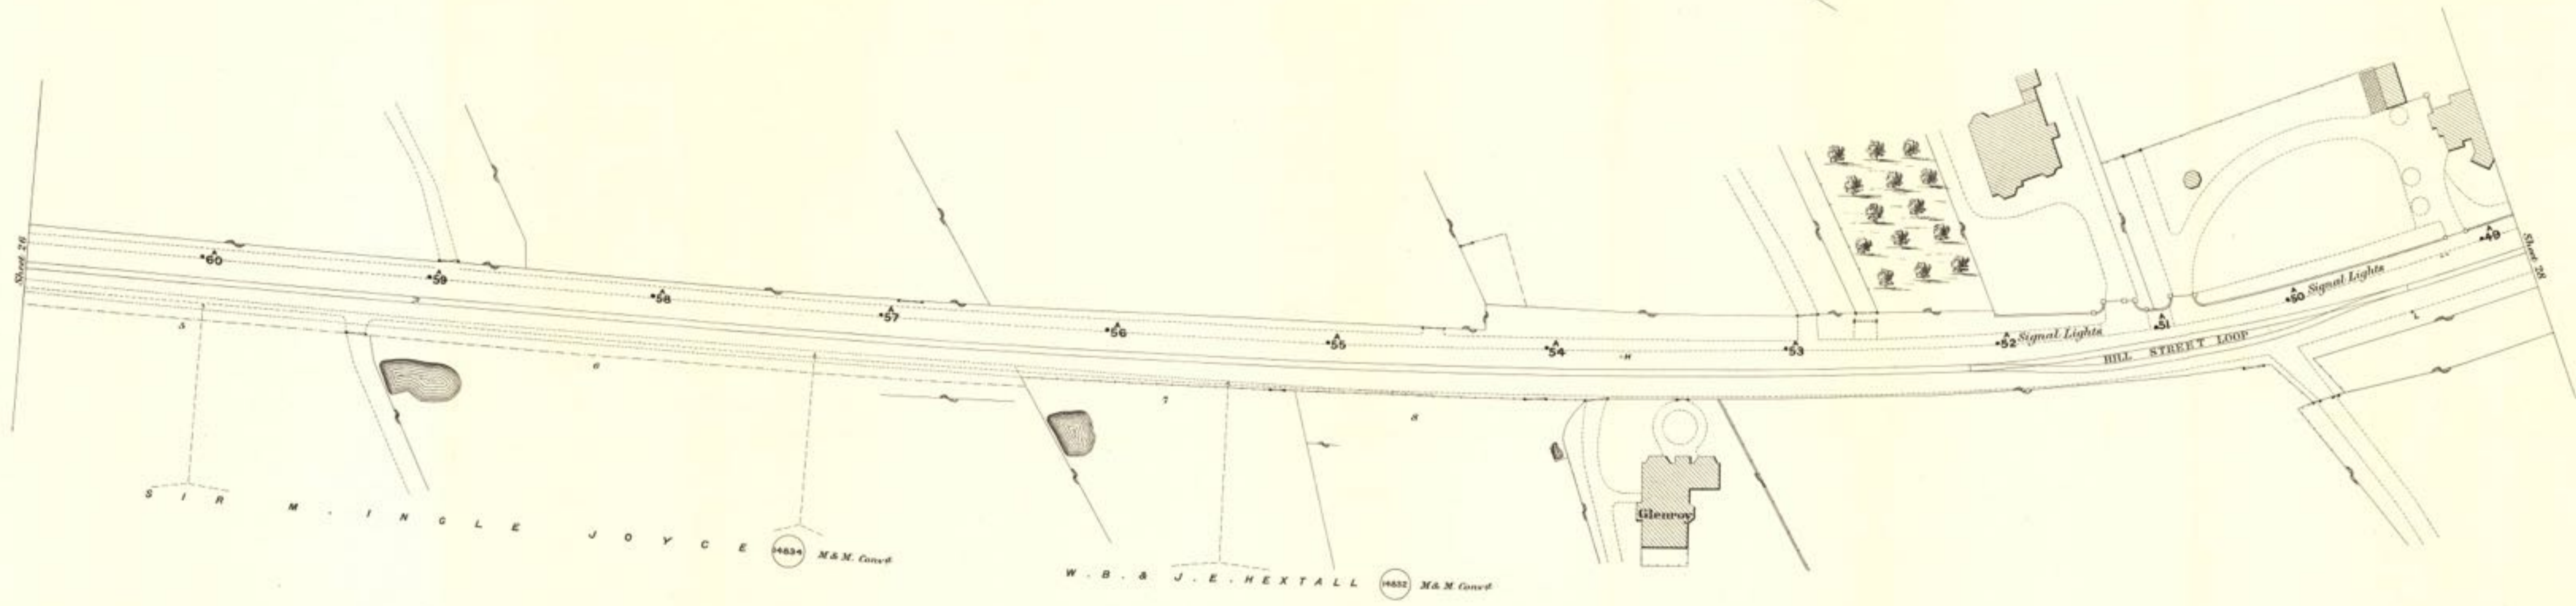


Scale, 41.66 Feet to an Inch.

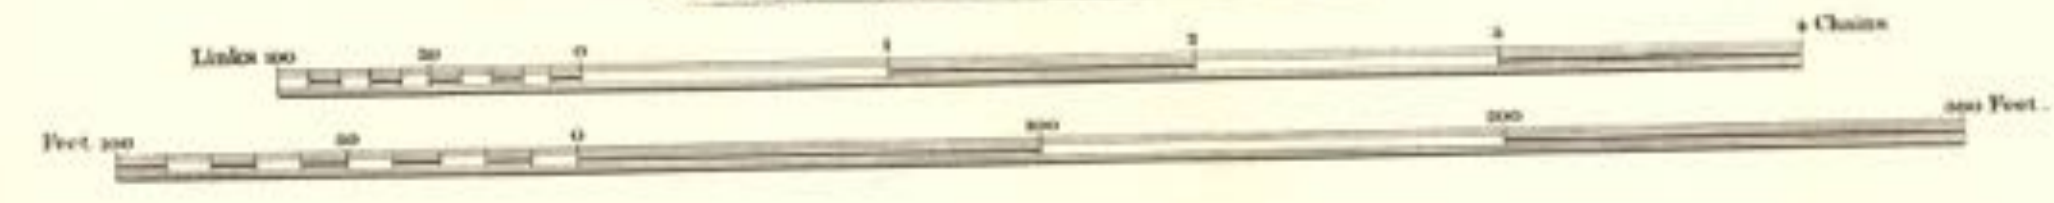


COUNTY OF LEICESTER

URBAN DISTRICT OF ASHBY DE LA ZOUCH

ASHBY DE LA ZOUCH

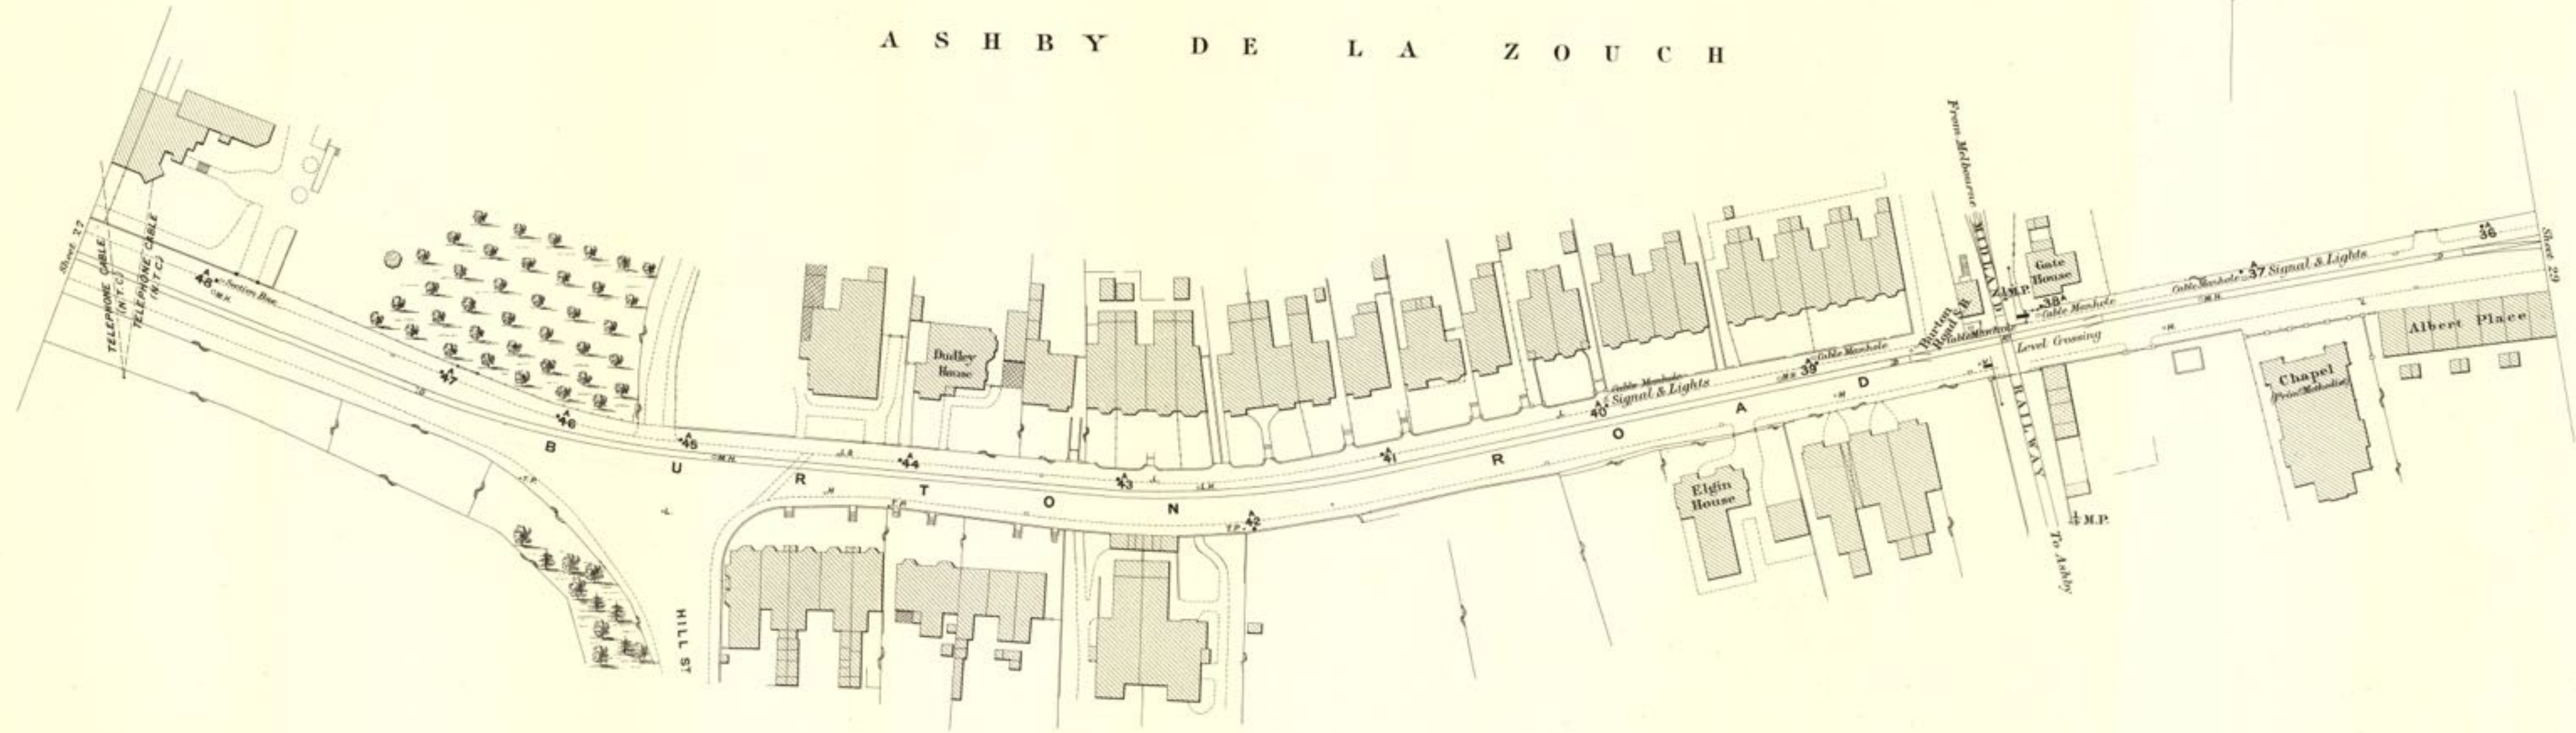


Scale, 41.66 Feet to an Inch.

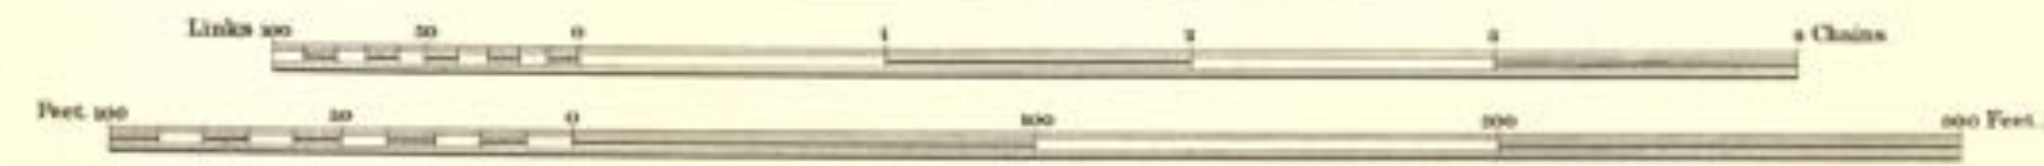


COUNTY OF LEICESTER
URBAN DISTRICT OF ASHBY DE LA ZOUCH



ASHBY DE LA ZOUCH

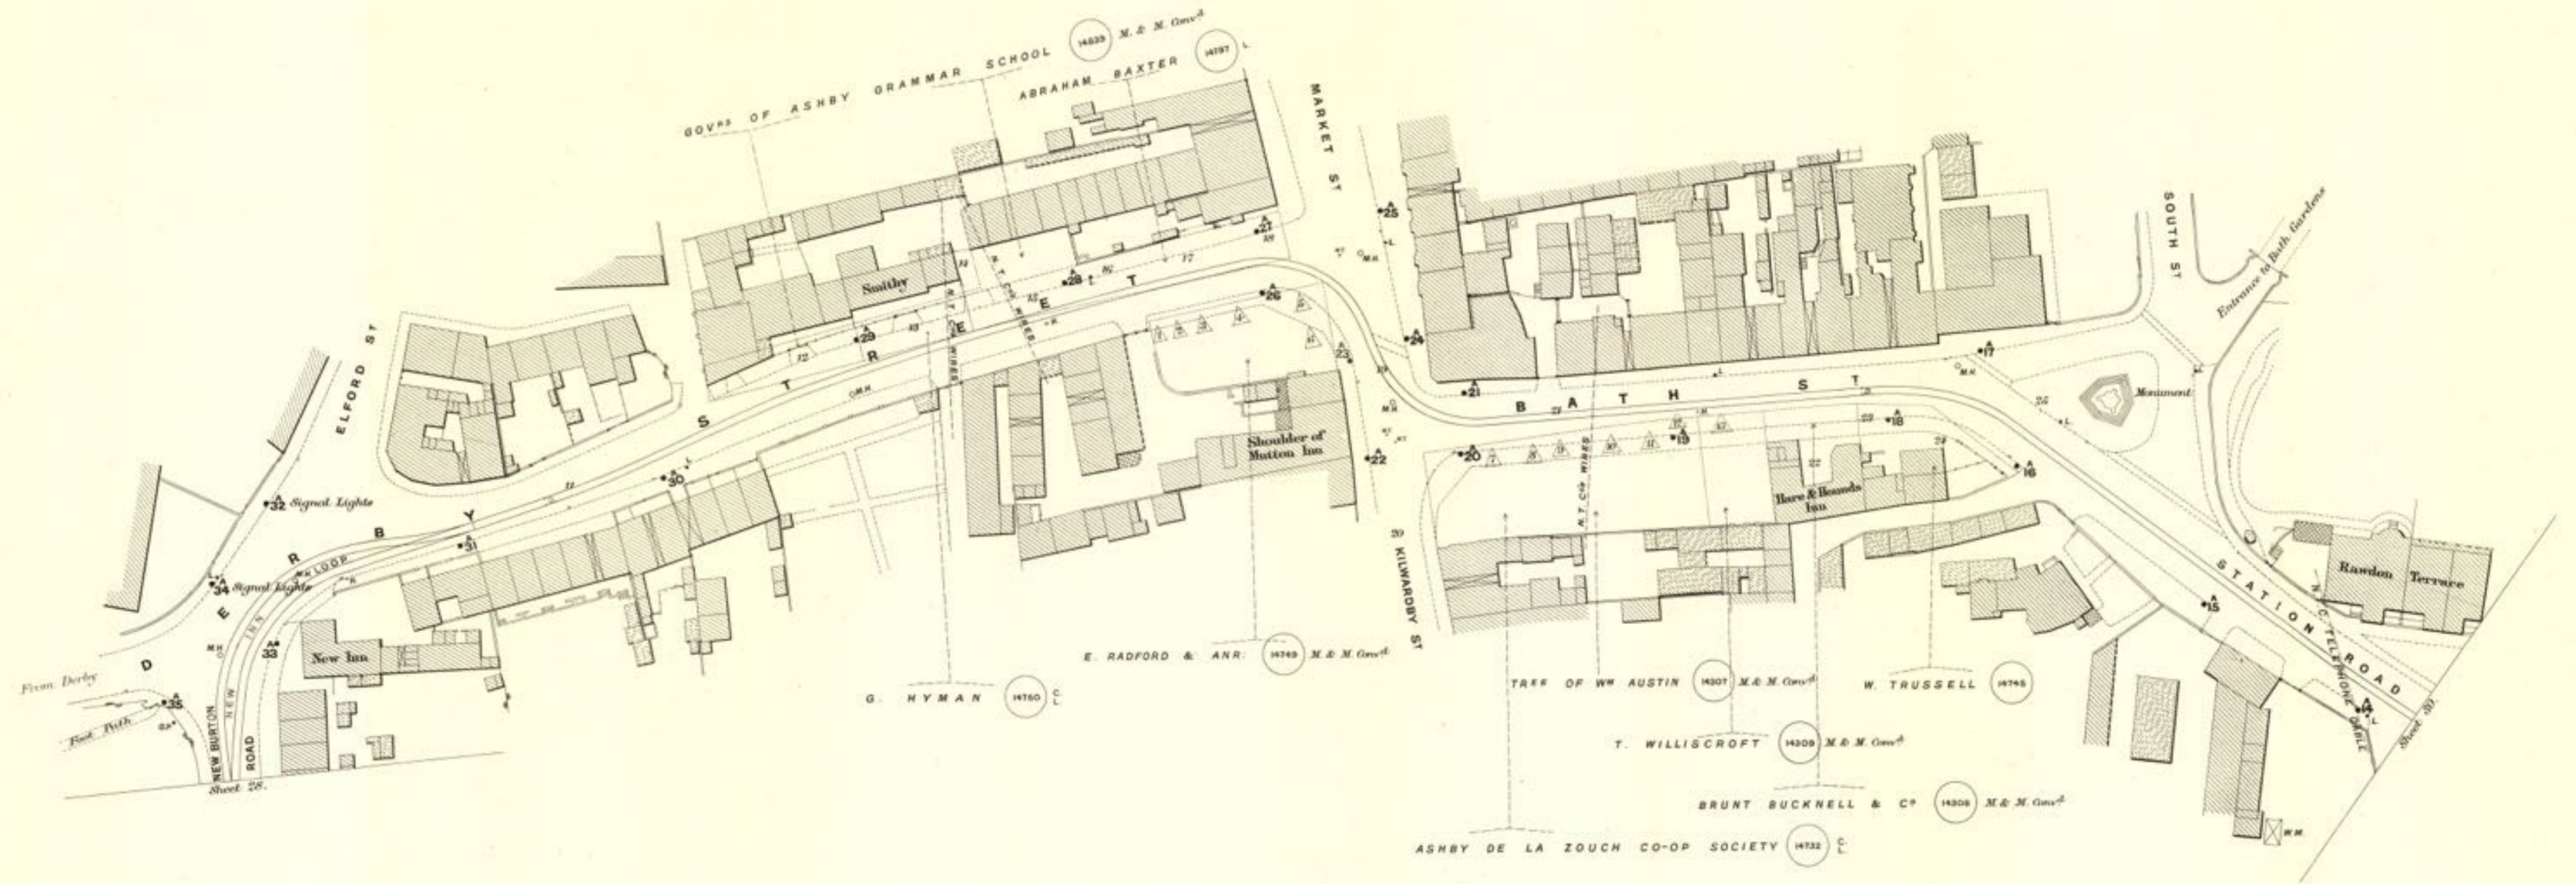


Scale, 41.66 Feet to an Inch.

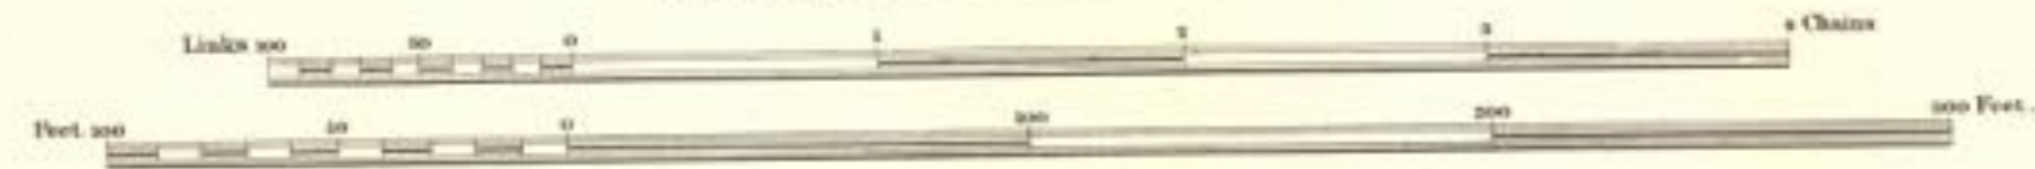


COUNTY OF DERBY

URBAN DISTRICT OF ASHBY - DE - LA - ZOUCH

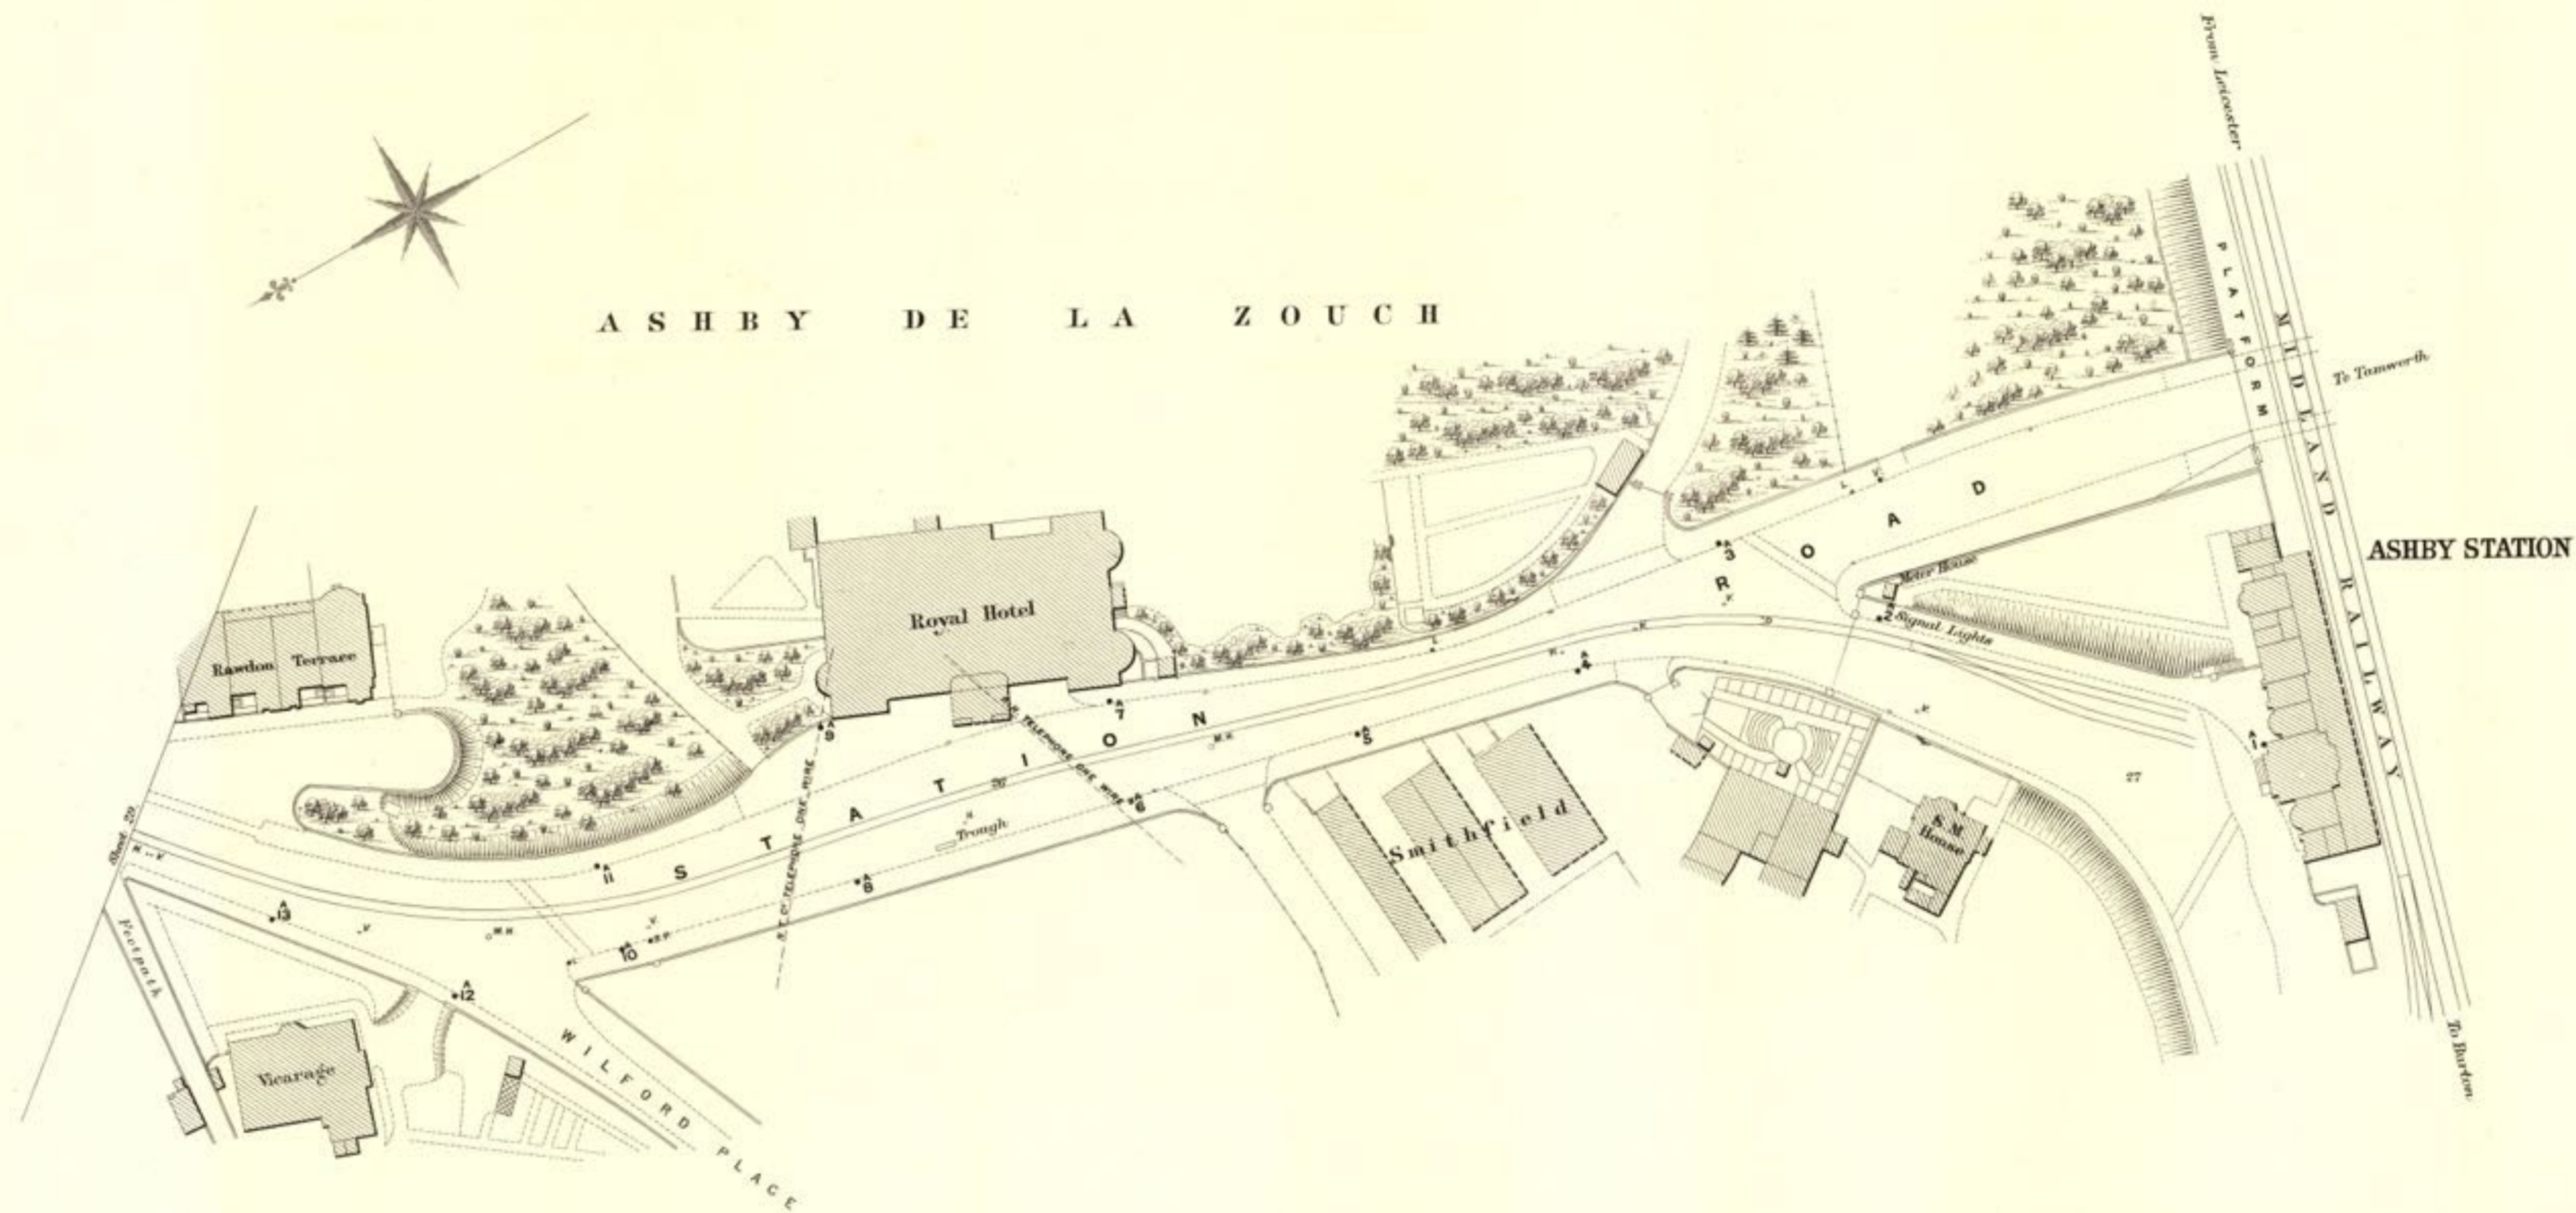


Scale. 41.66 Feet to an Inch.

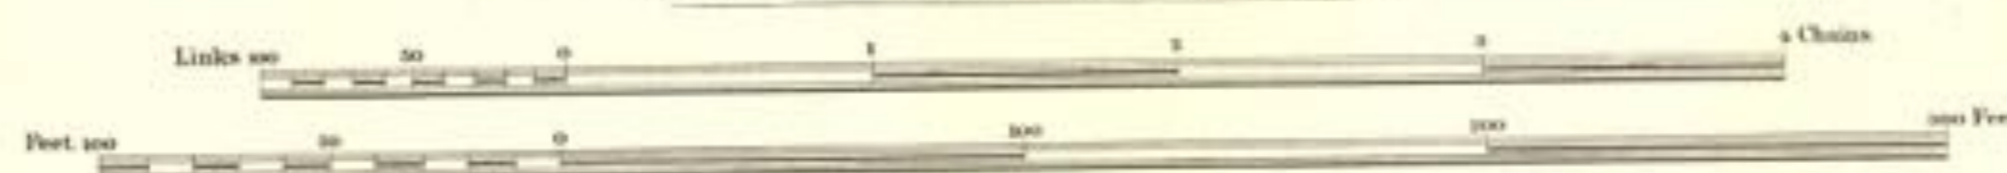


COUNTY OF DERBY

URBAN DISTRICT OF SWADLINCOTE DISTRICT

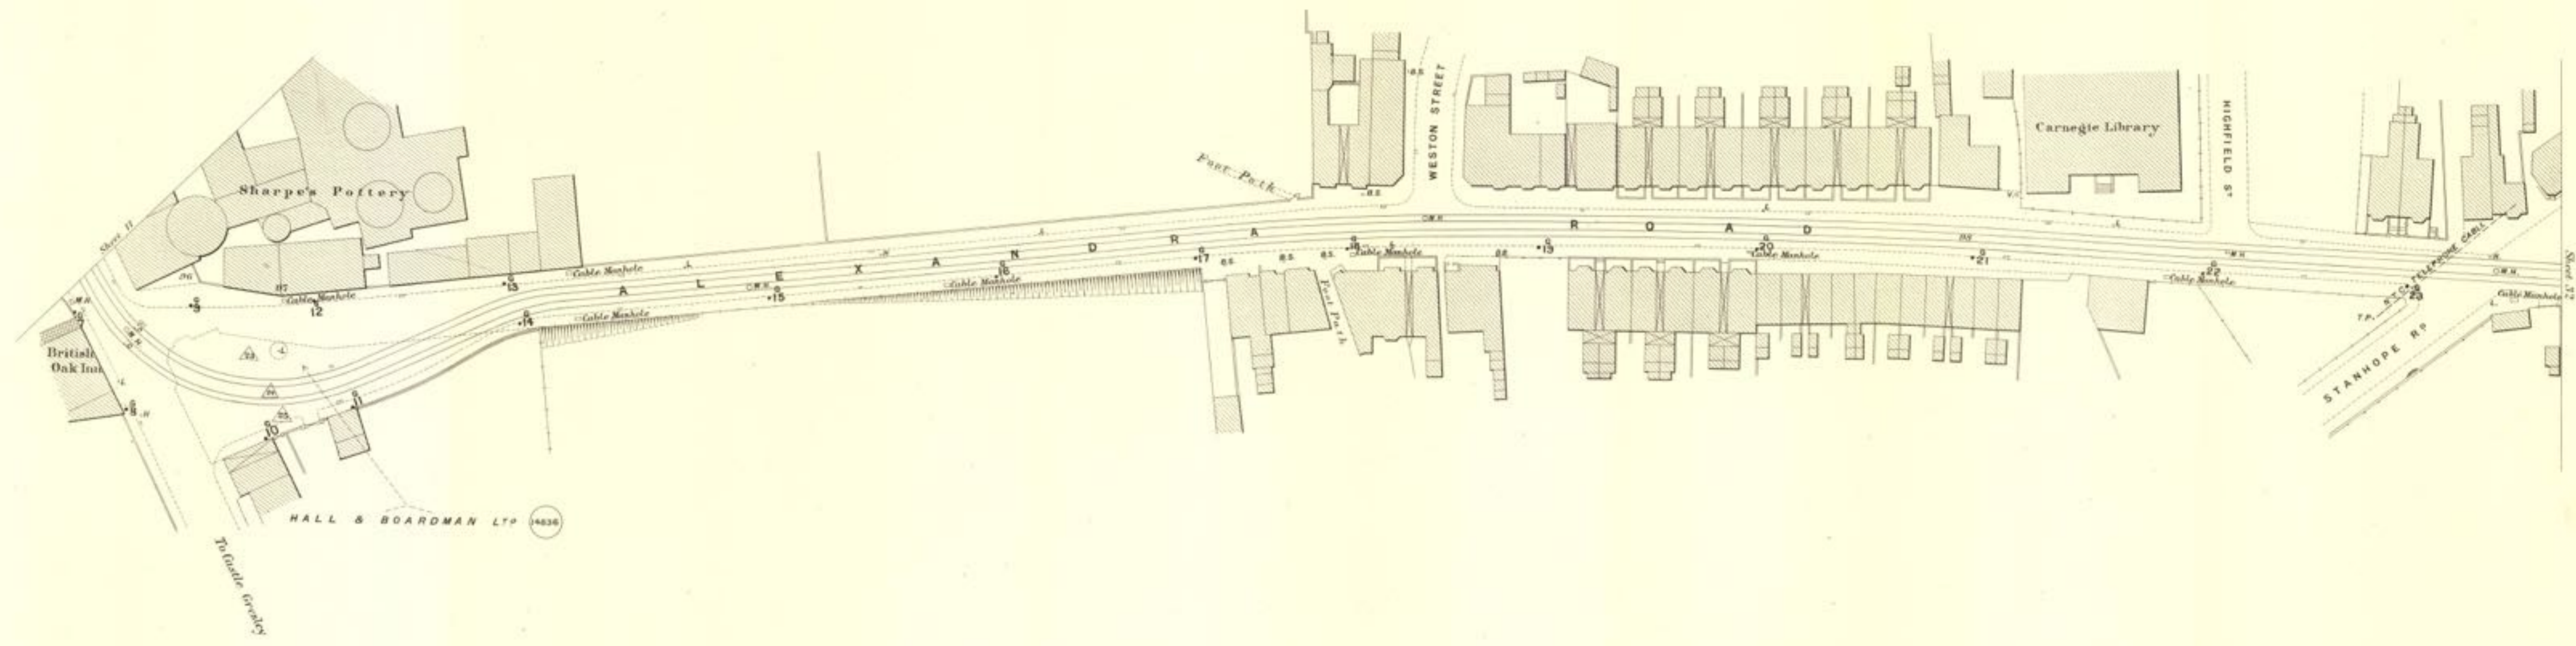


Scale, 41.66 Feet to an Inch.

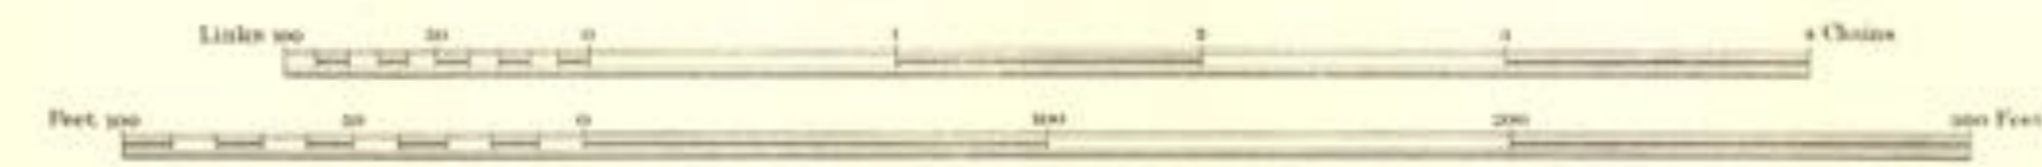

COUNTY OF DERBY


URBAN DISTRICT OF SWADLINCOTE DISTRICT

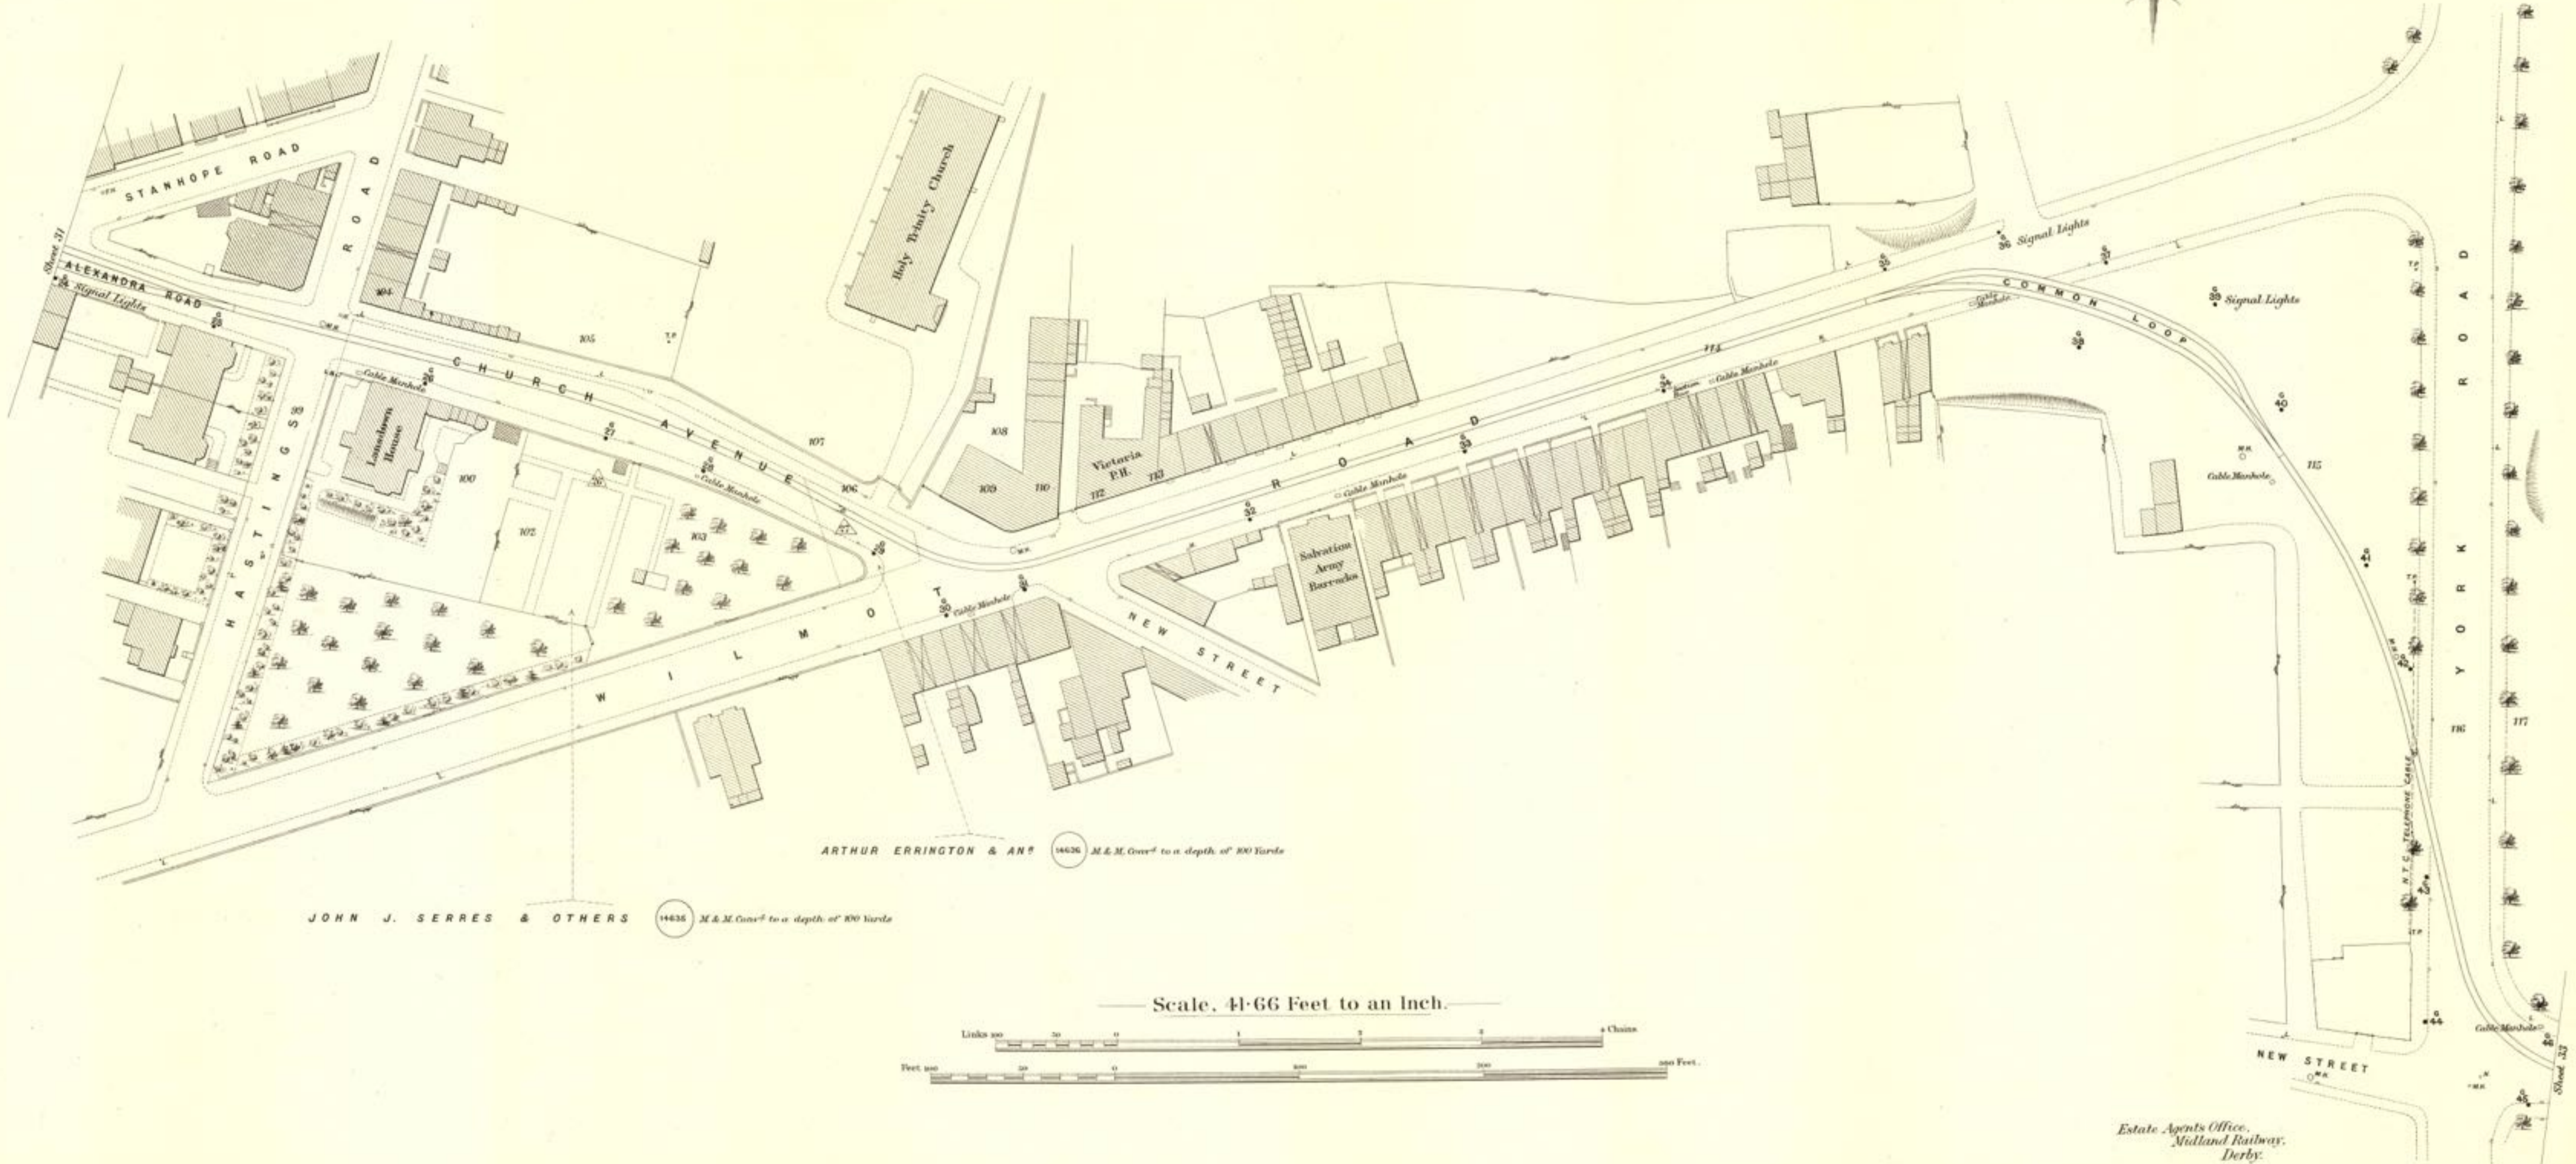


ARTHUR ERRINGTON & AN^o 14626 M & M. Cons^d to a depth of 100 Yards

JOHN J. SERRES & OTHERS 14635 M & M. Cons^d to a depth of 100 Yards

Scale, 41.66 Feet to an Inch.

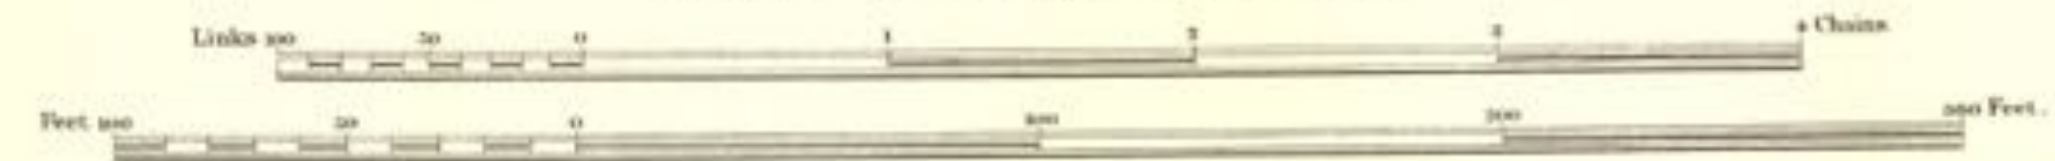

Estate Agents Office,
Midland Railway,
Derby.

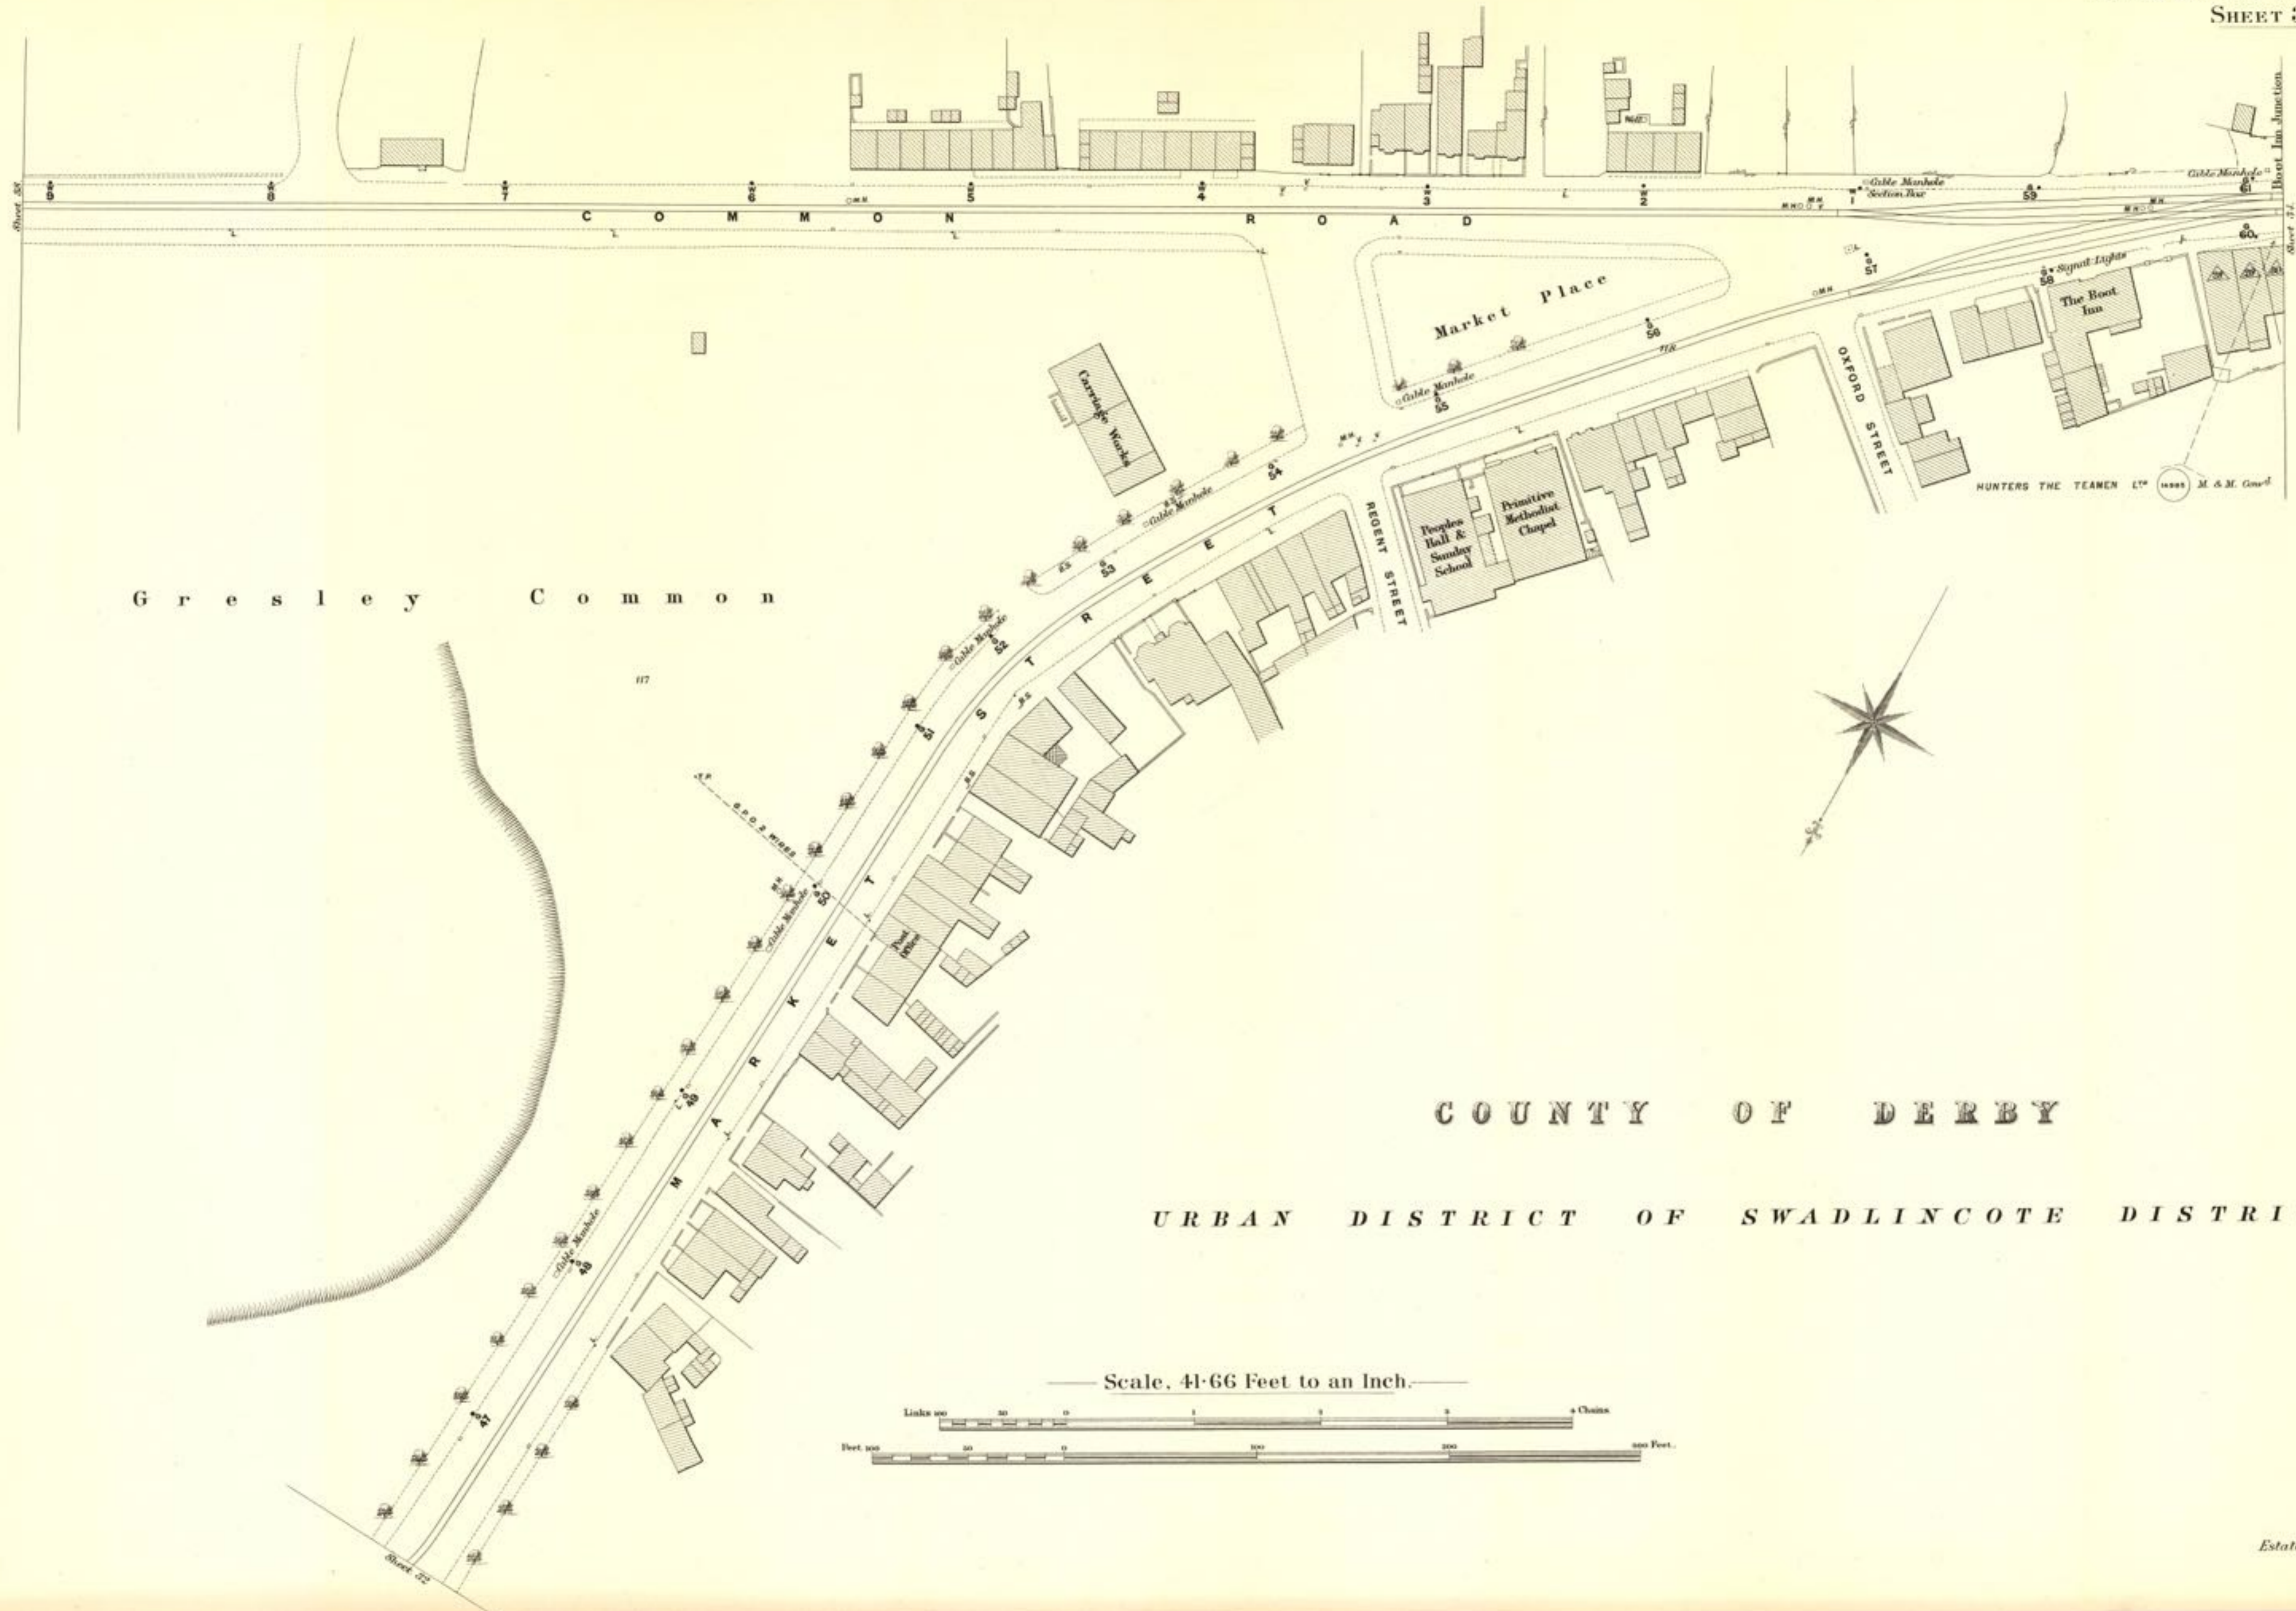


G r e s l e y C o m m o n

C O U N T Y O F D E R B Y


U R B A N D I S T R I C T O F S W A D L I N C O T E D I S T R I C T

Scale, 41.66 Feet to an Inch.

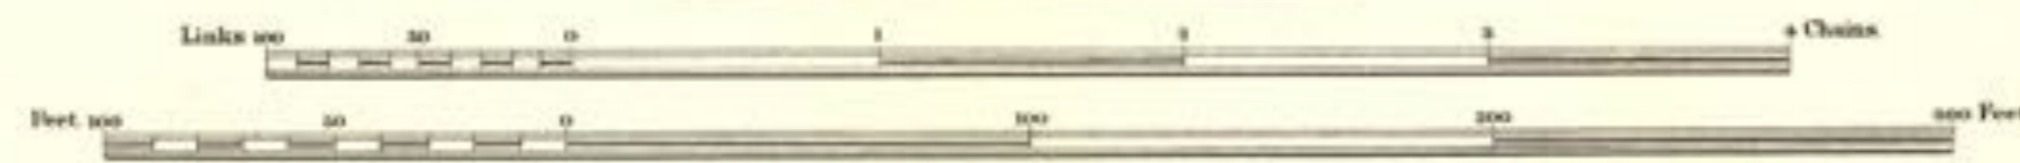


COUNTY OF DERBY

URBAN DISTRICT OF SWADLINCOTE DISTRICT

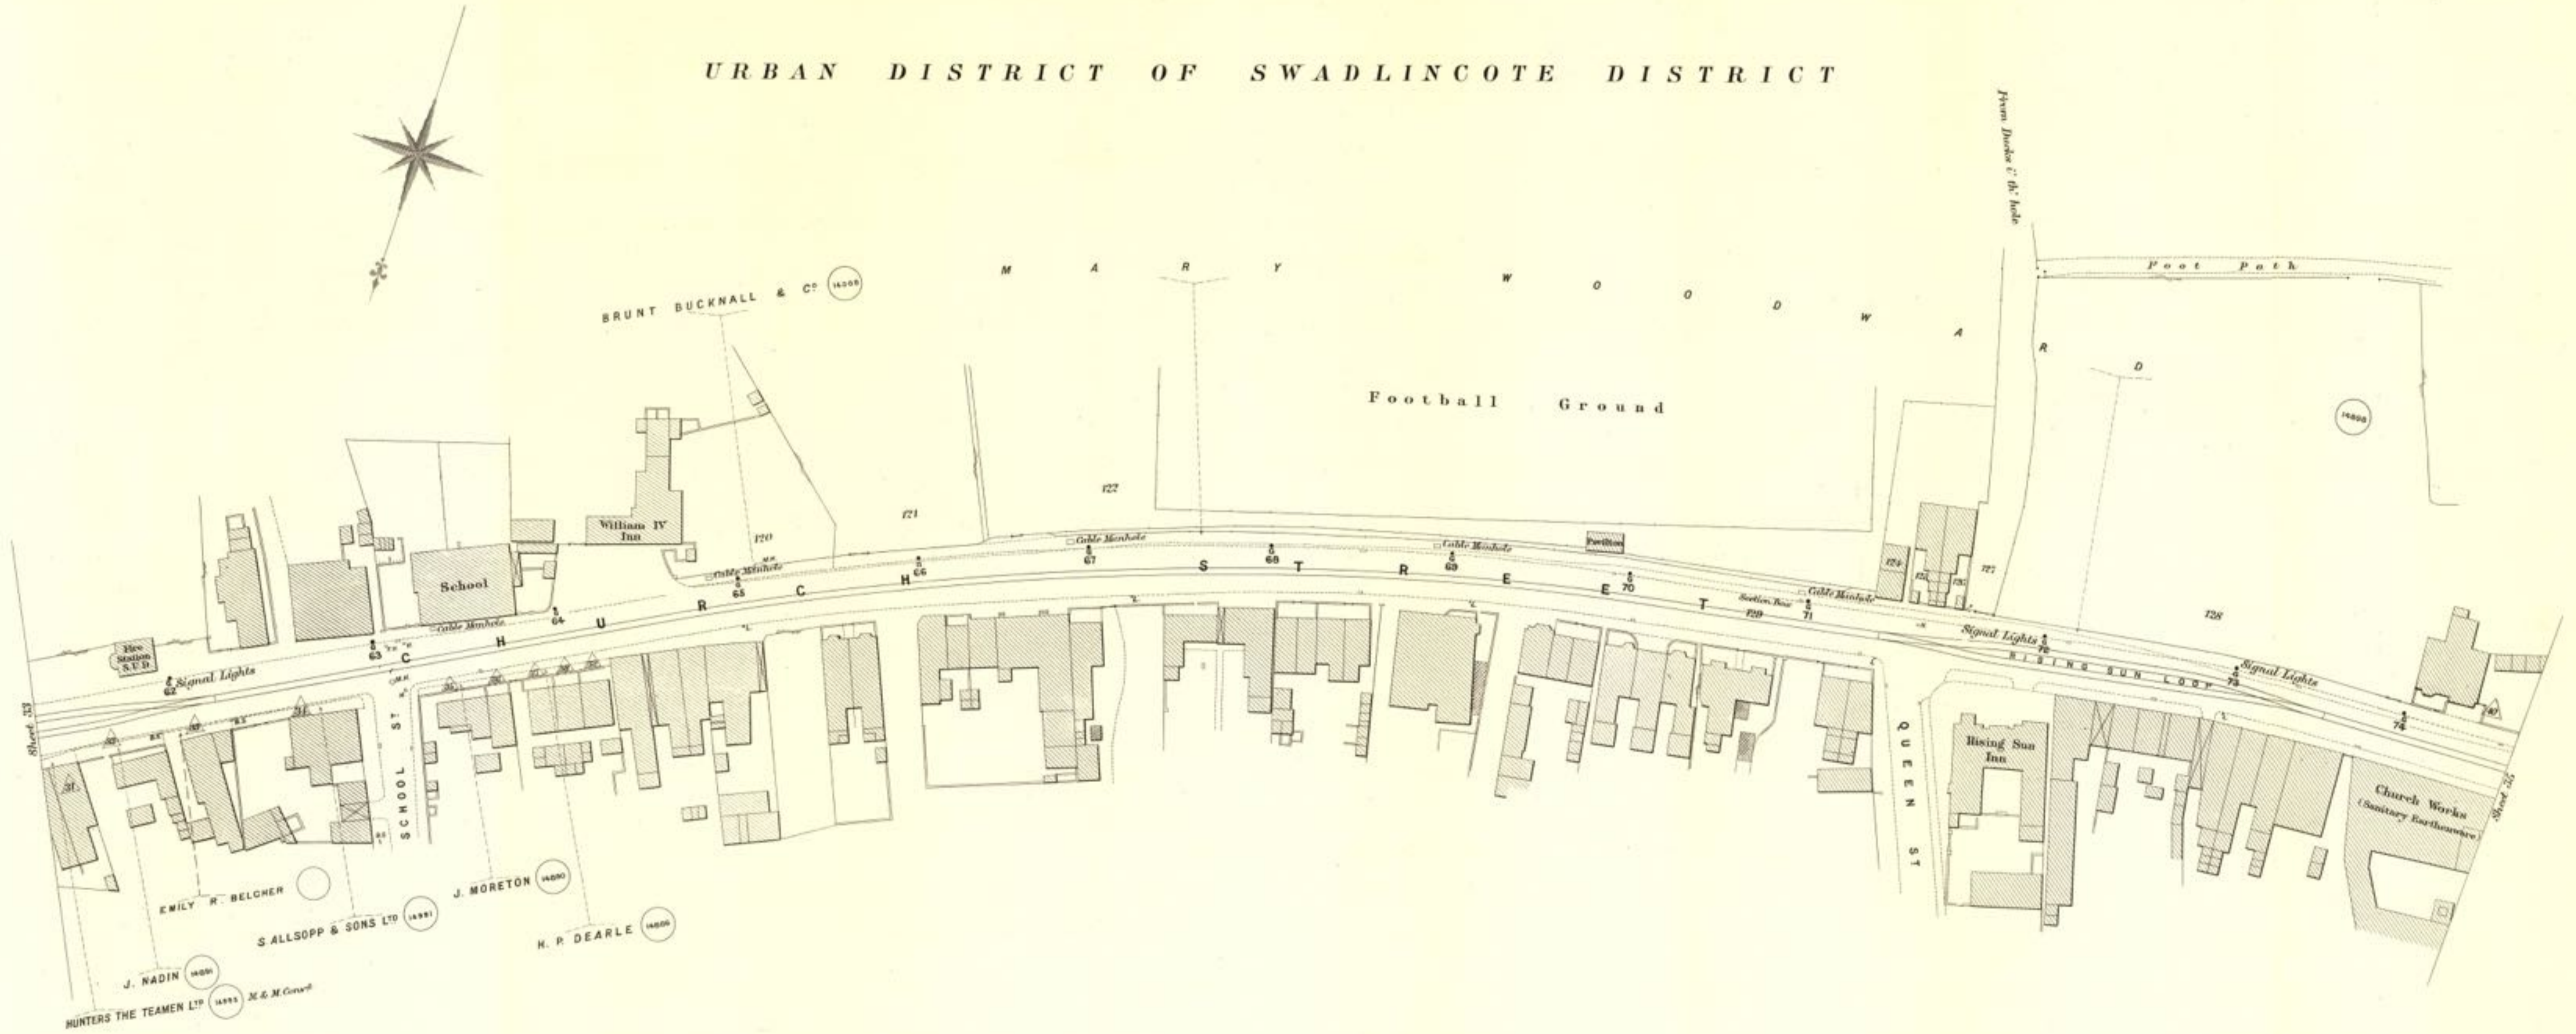


Scale, 41.66 Feet to an Inch.

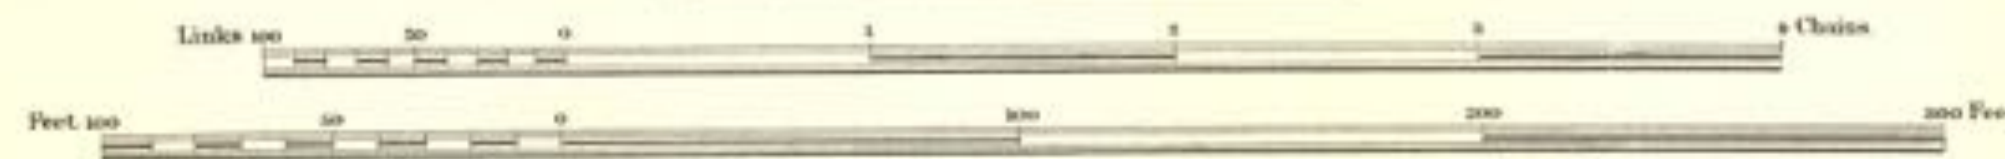


COUNTY OF DERBY

URBAN DISTRICT OF SWADLINCOTE DISTRICT

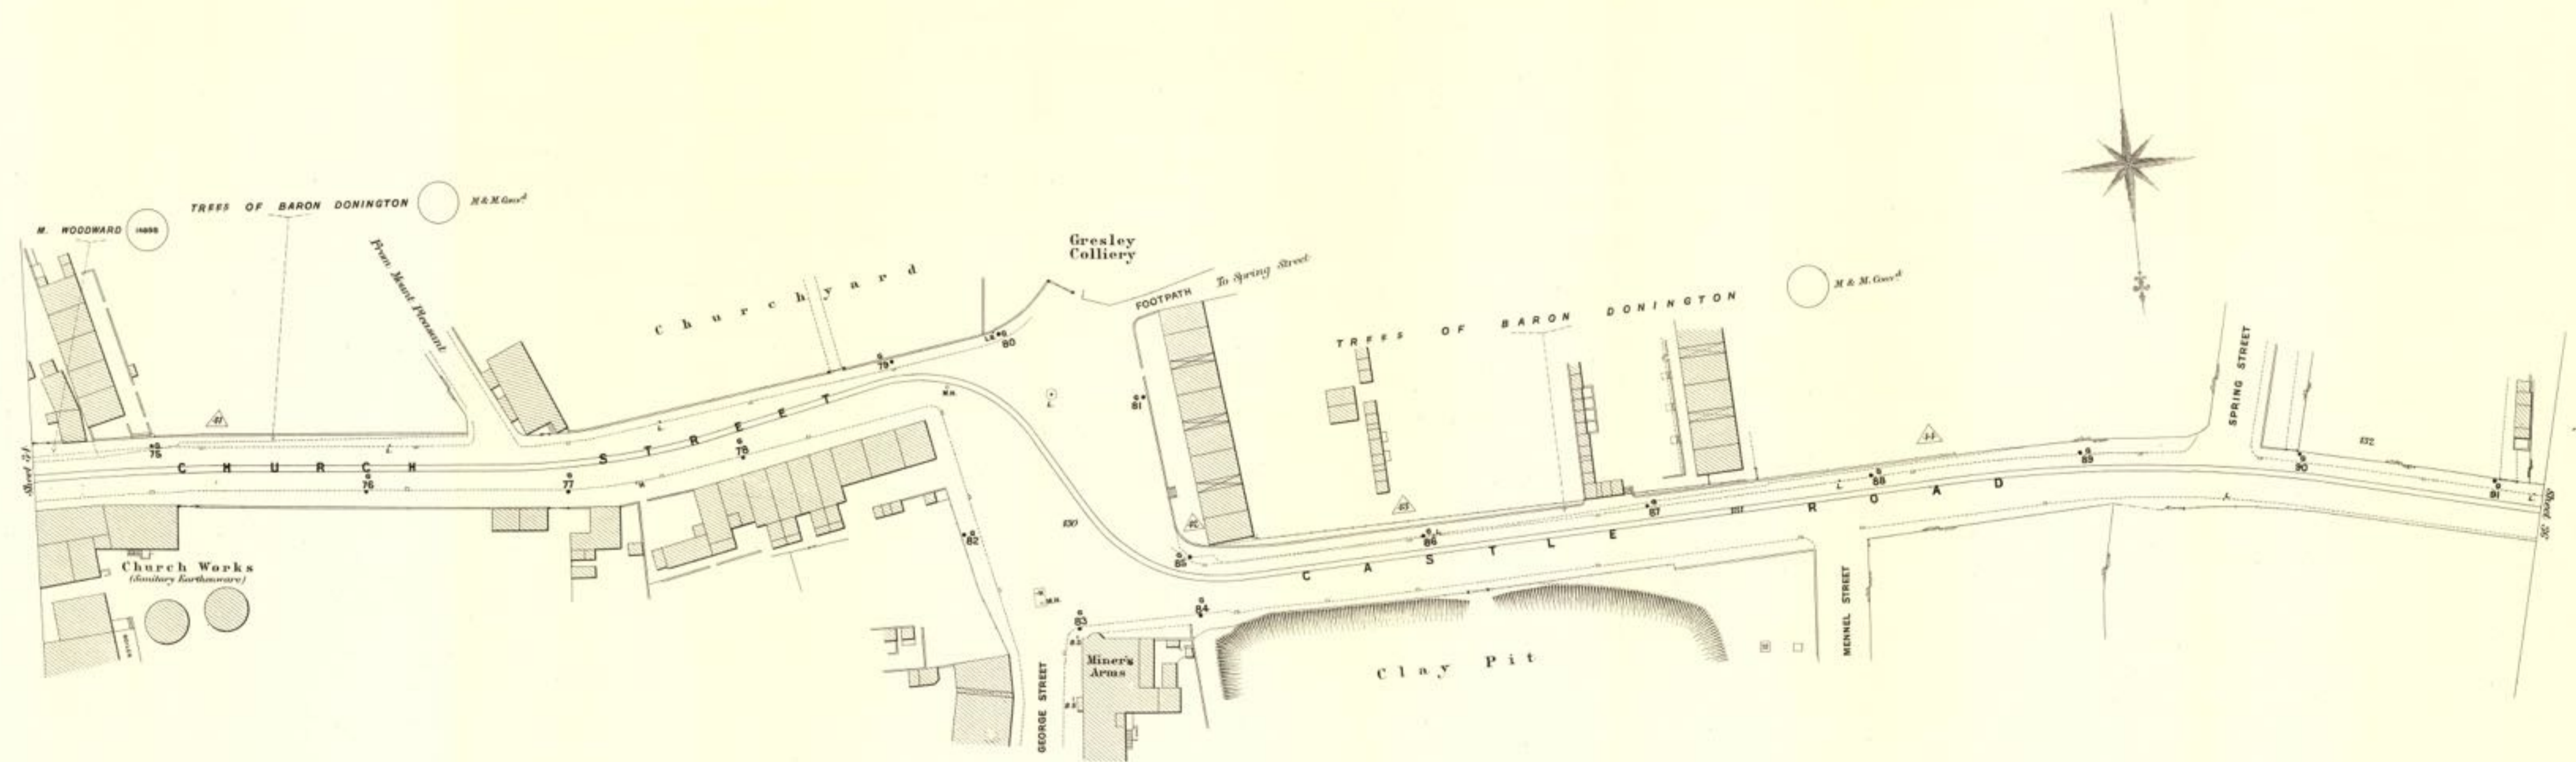


Scale, 41.66 Feet to an Inch.

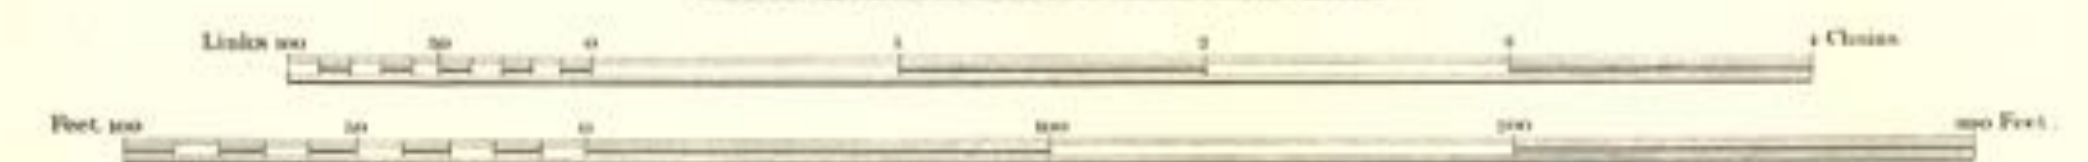


COUNTY OF DERBY

URBAN DISTRICT OF SWADDLINCOTE DISTRICT

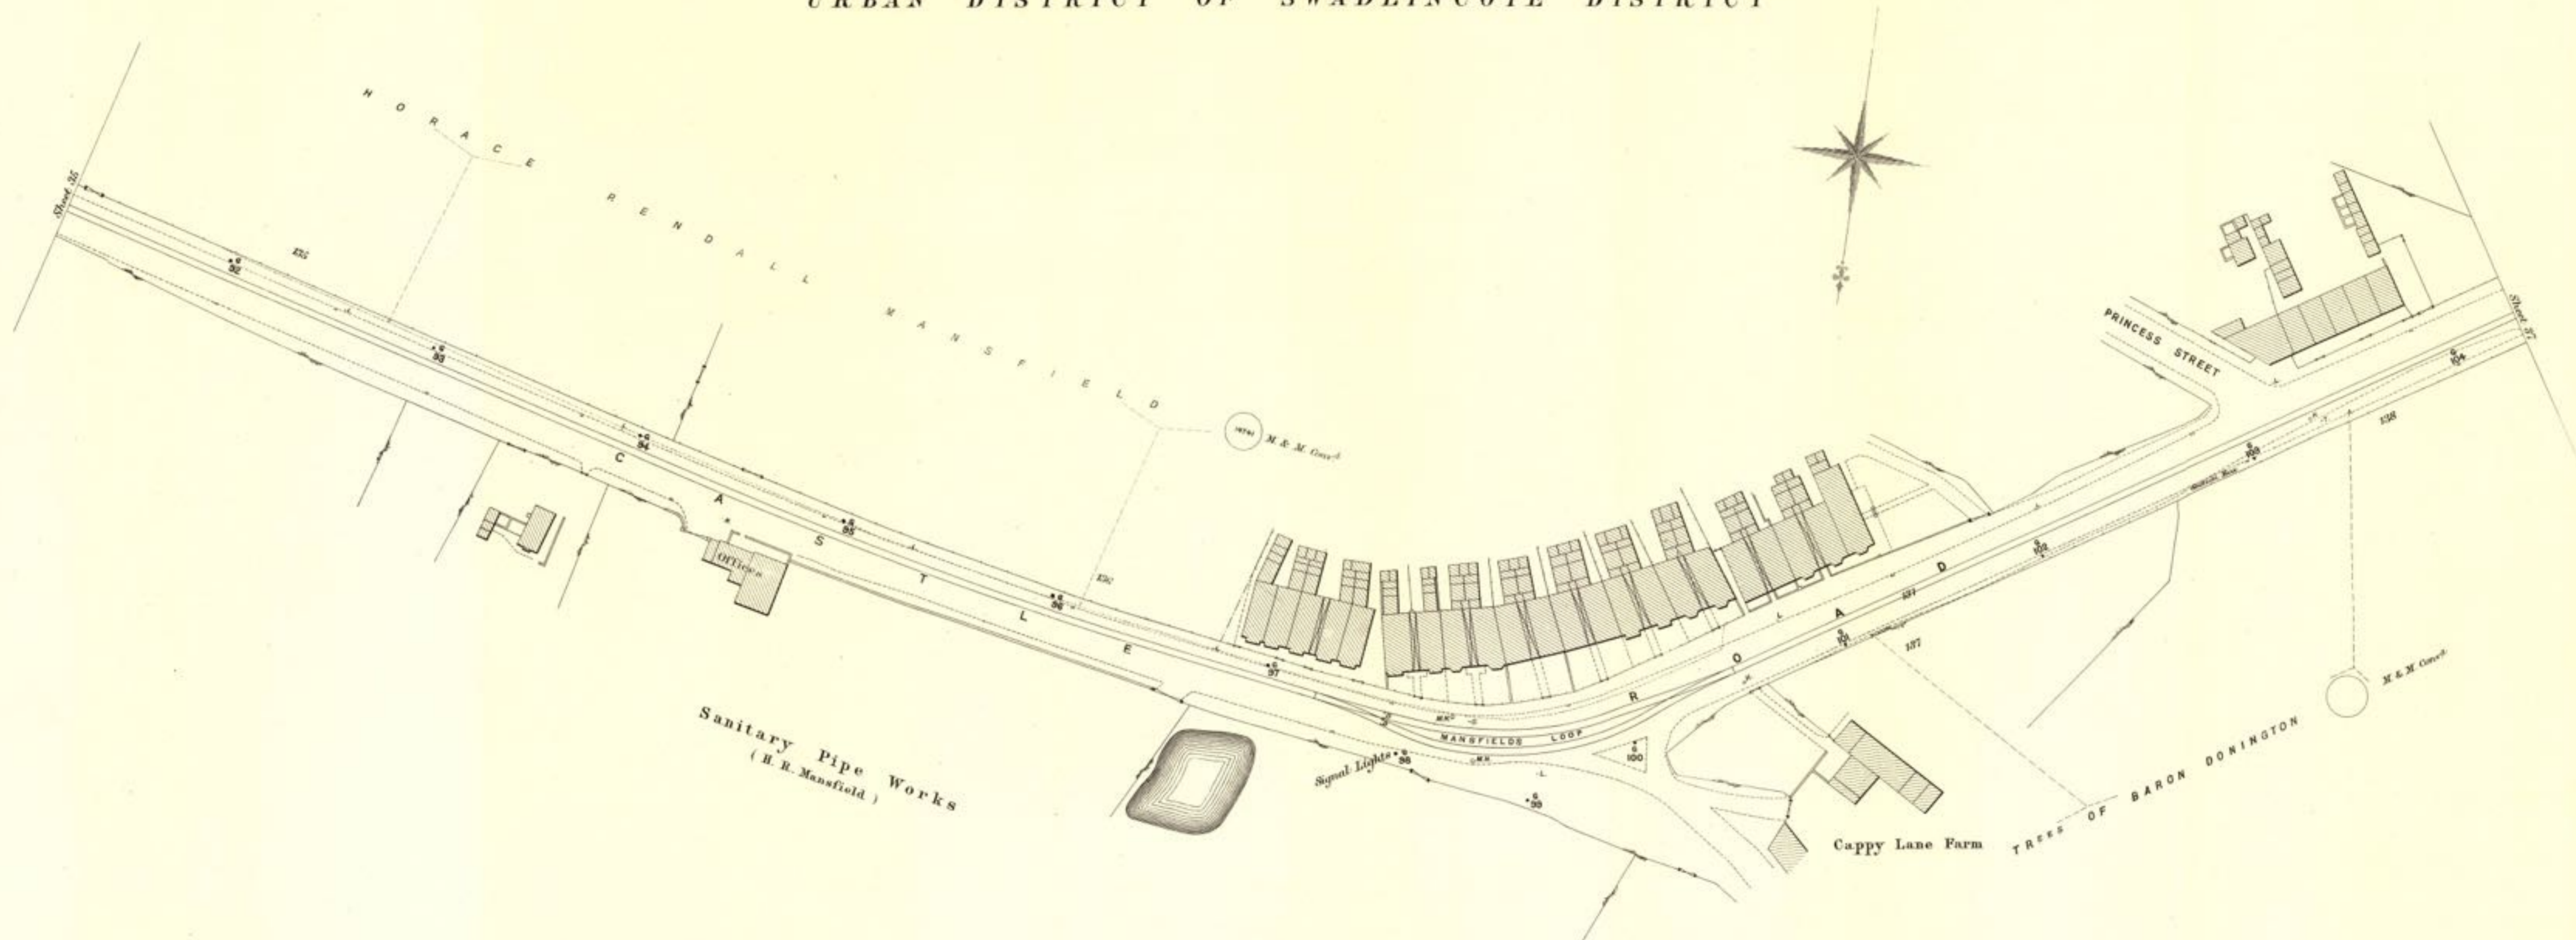


Scale, 41-66 Feet to an Inch.

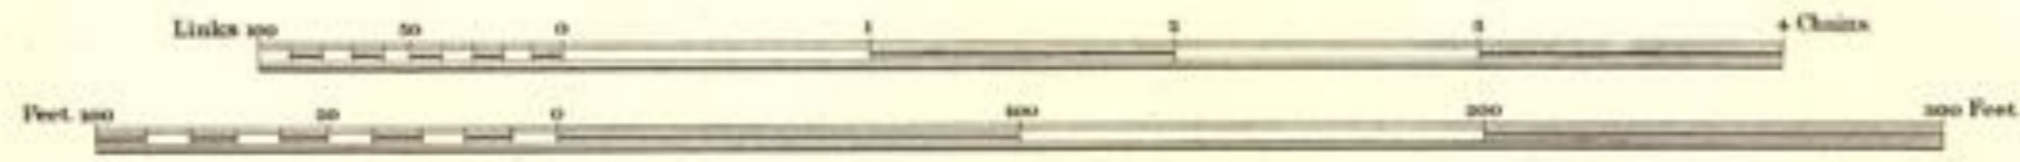

COUNTY OF DERBY

URBAN DISTRICT OF SWADLINCOTE DISTRICT

PARISH OF CASTLE GRESLEY

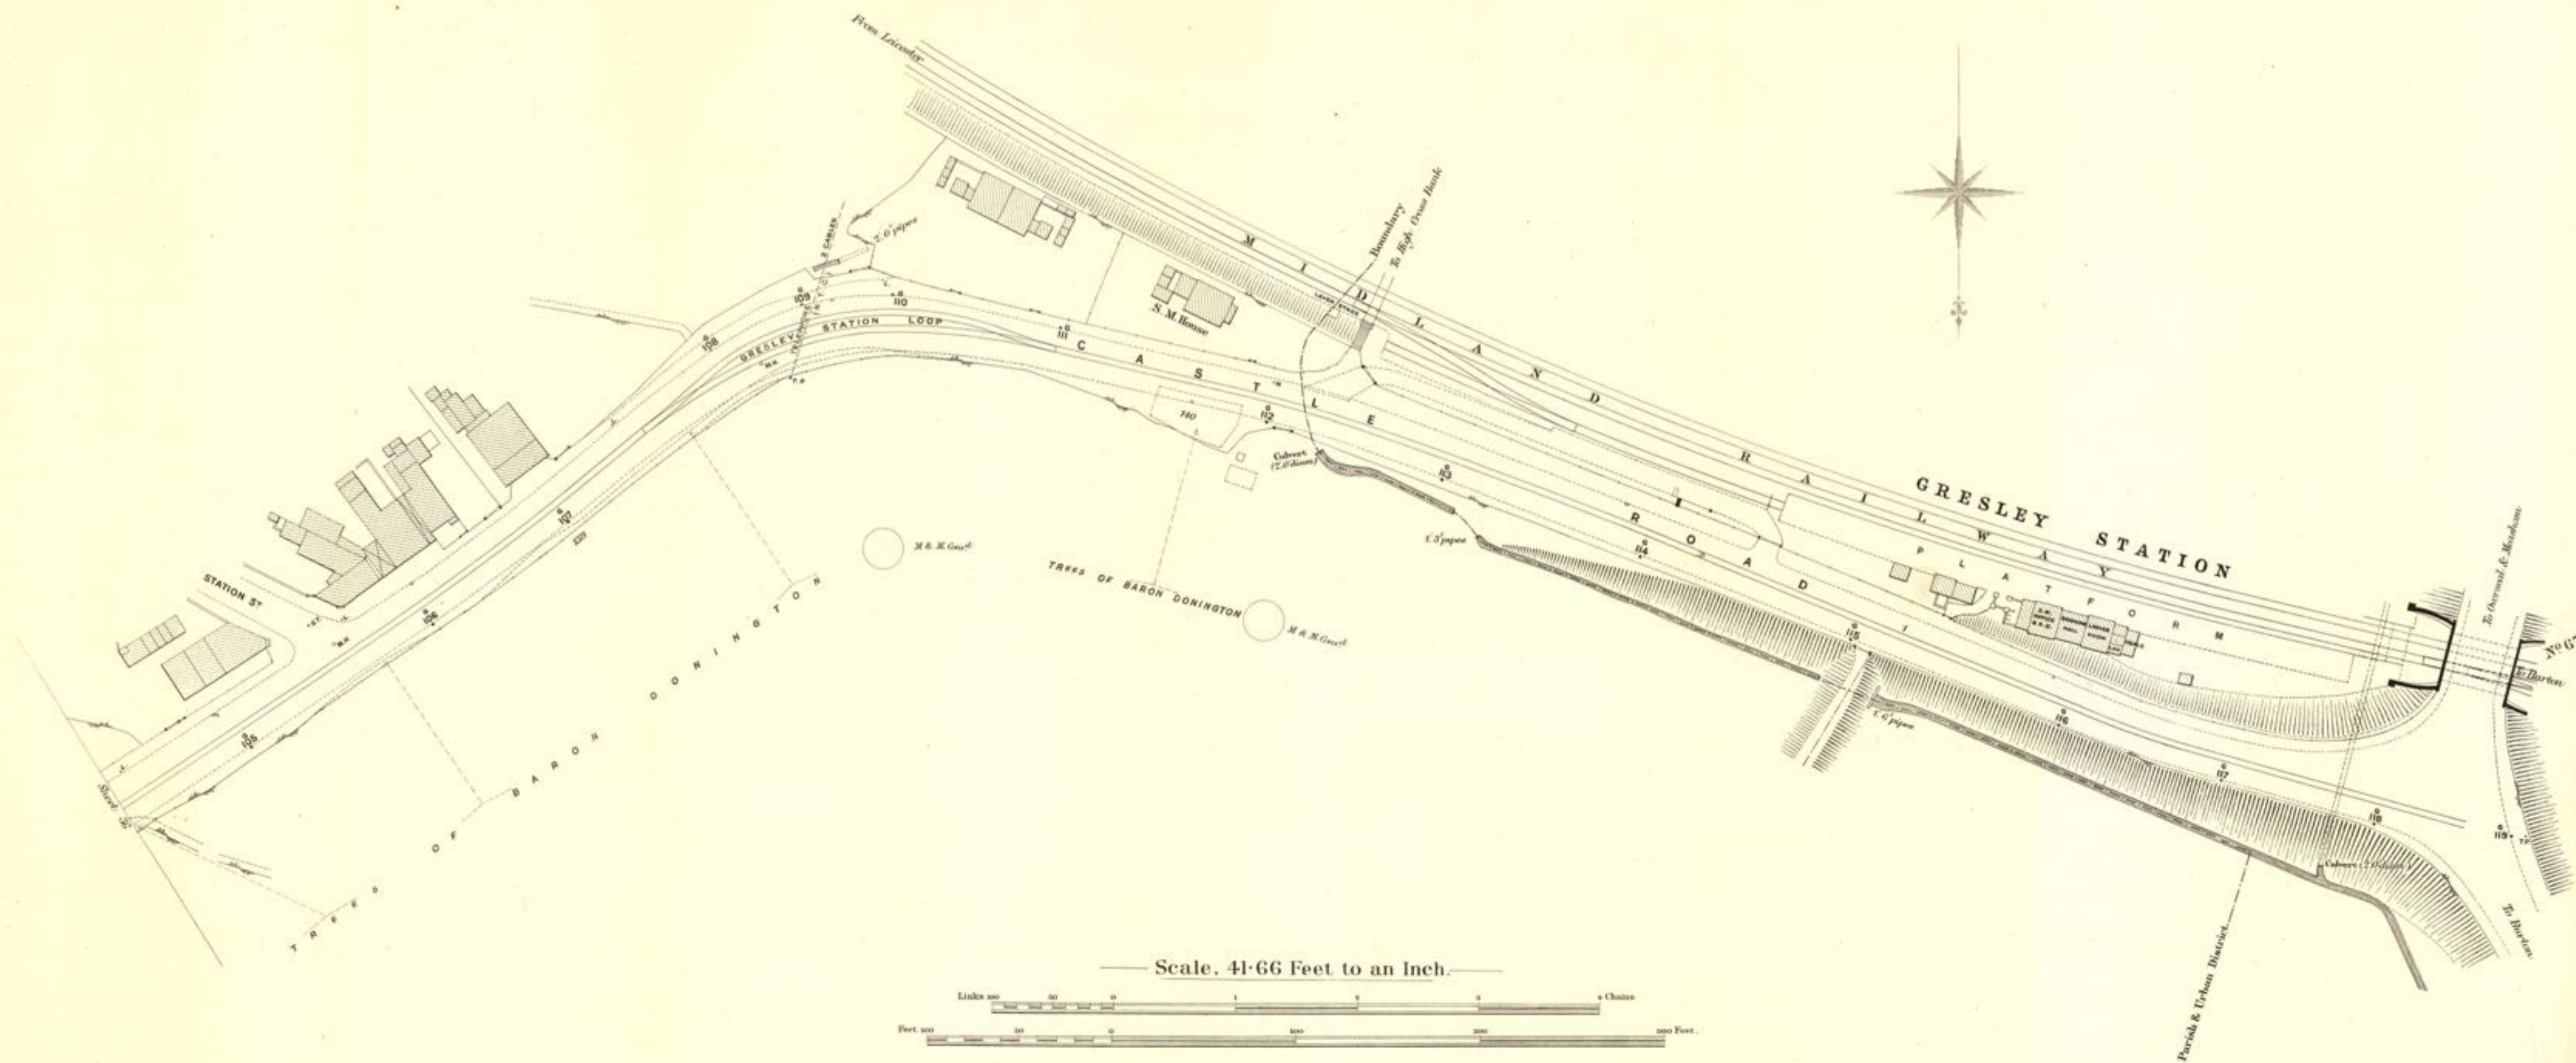


Scale, 41.66 Feet to an Inch.




COUNTY OF DERBY

URBAN DISTRICT OF SWADLINCOTE DISTRICT

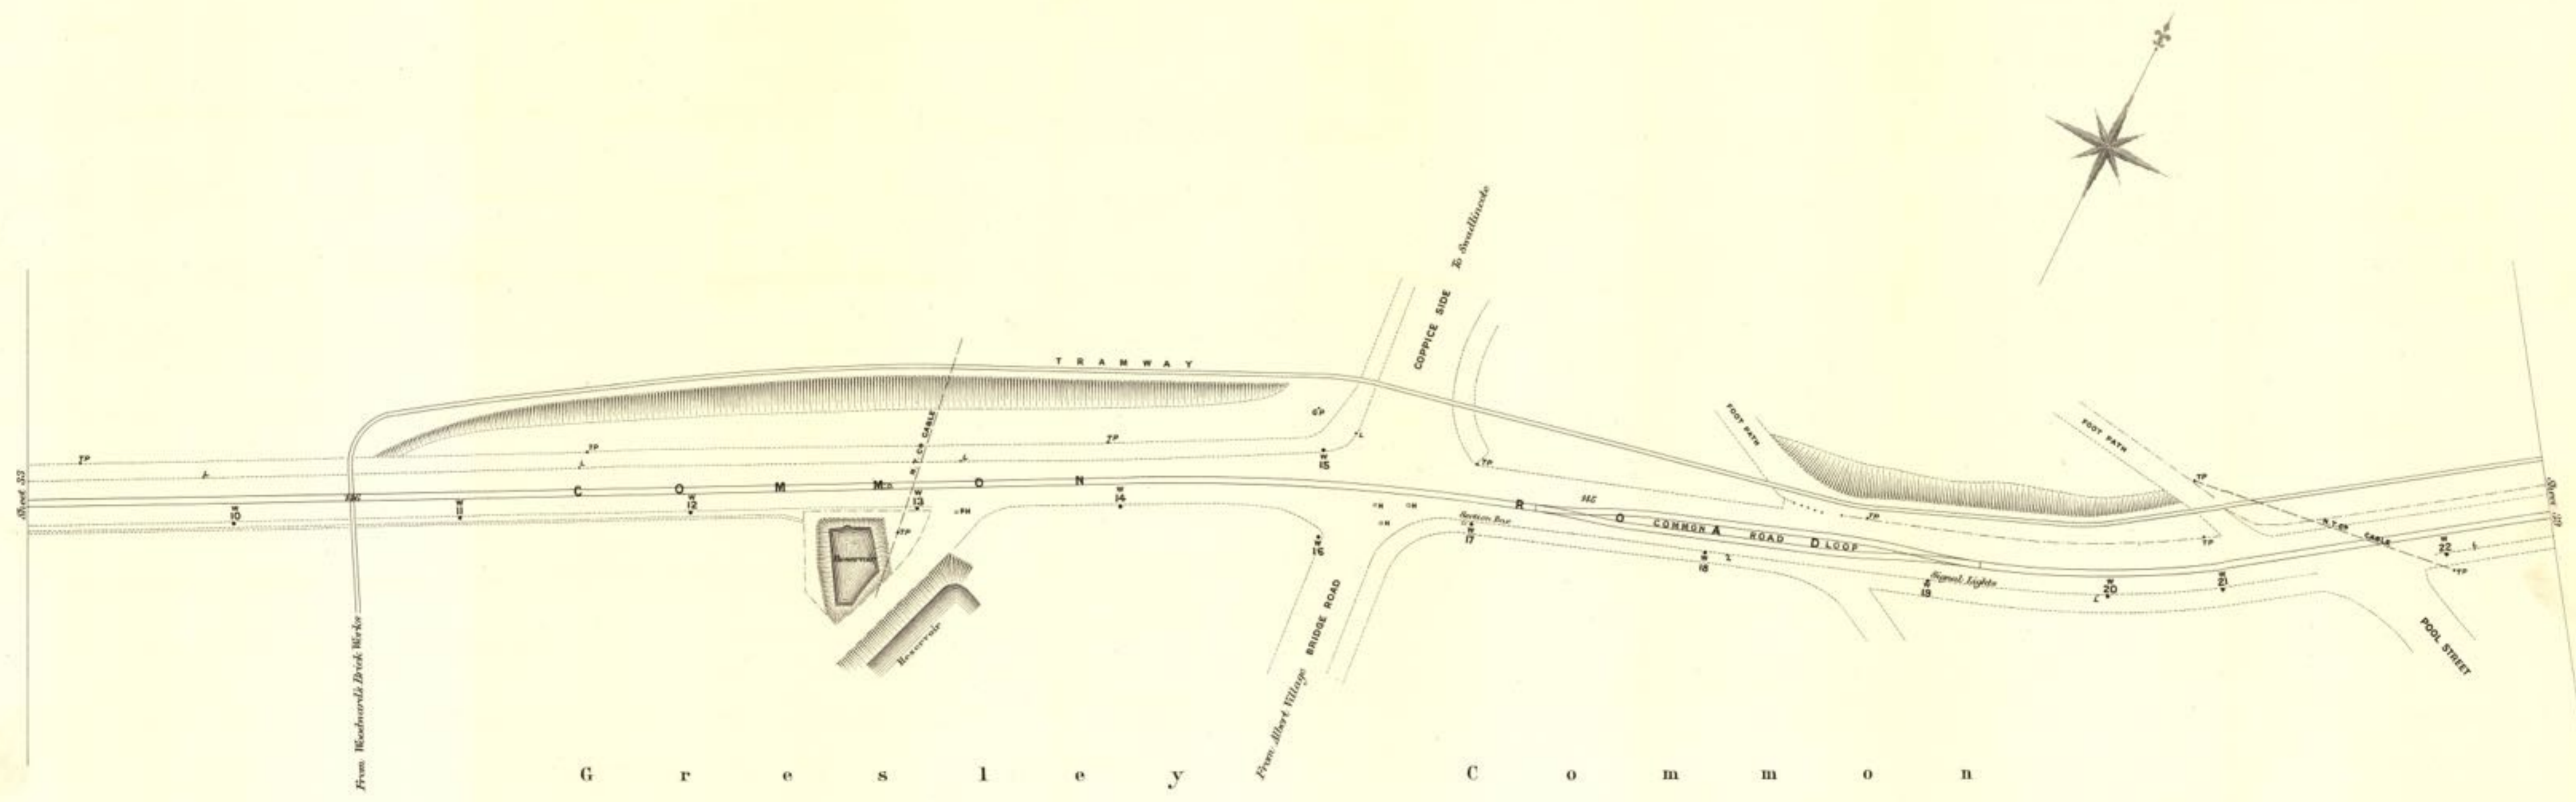


G r e e s l e e y C o m m o n

Scale, 41.66 Feet to an Inch.

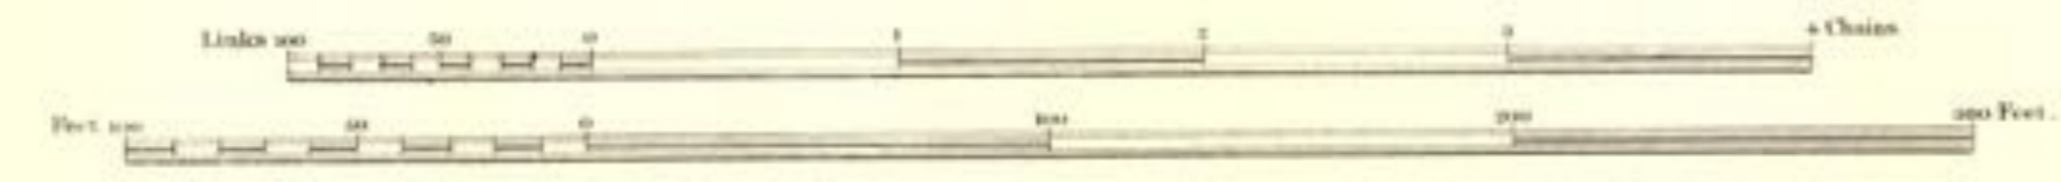


COUNTY OF DERBY

URBAN DISTRICT OF SWADLINCOTE DISTRICT

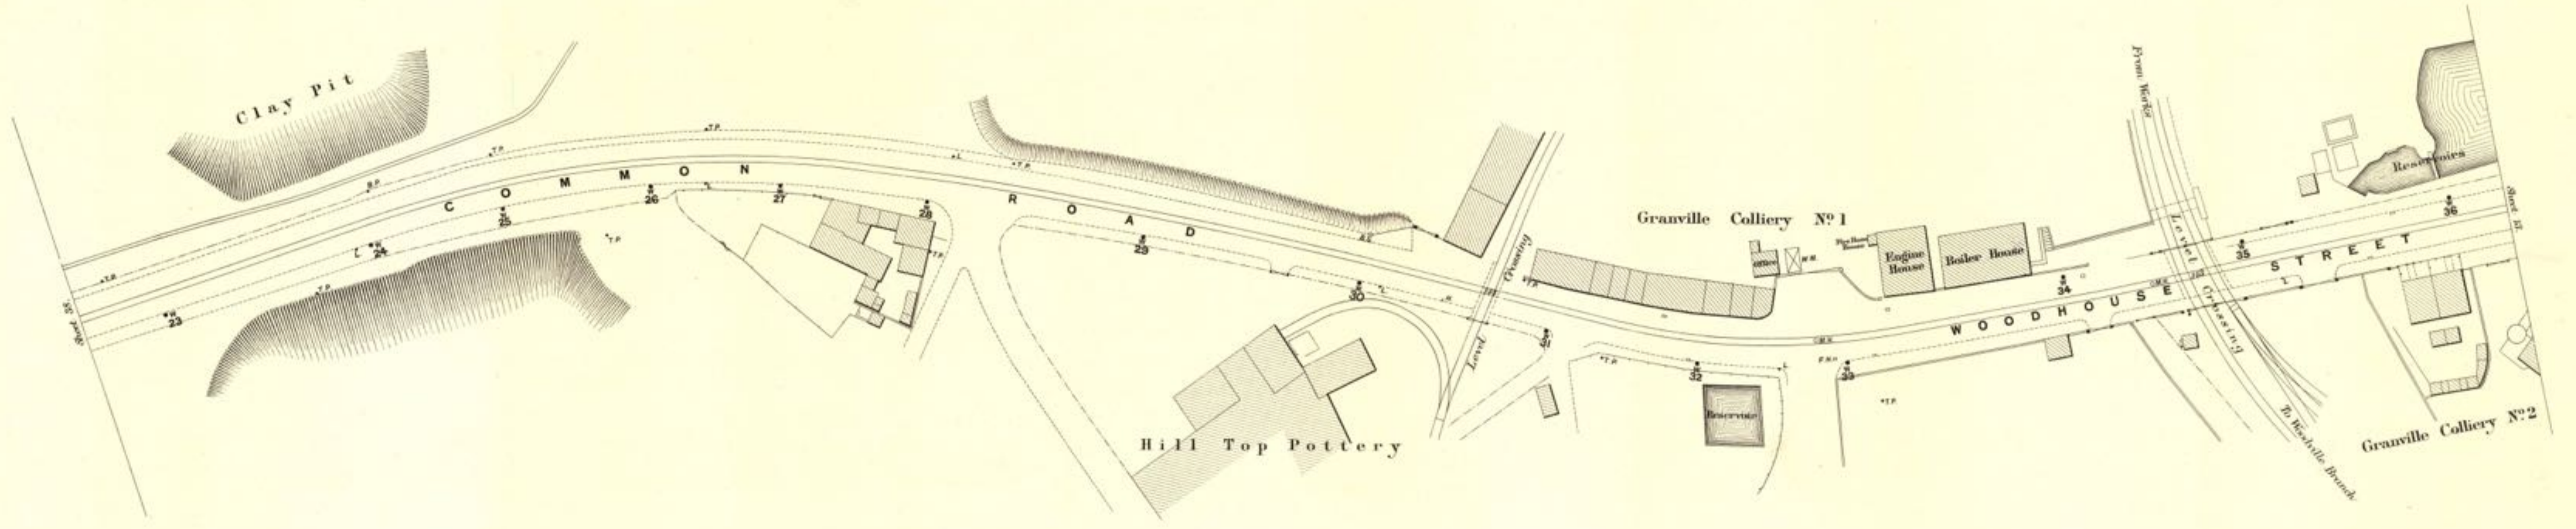

Scale, 41.66 Feet to an Inch.

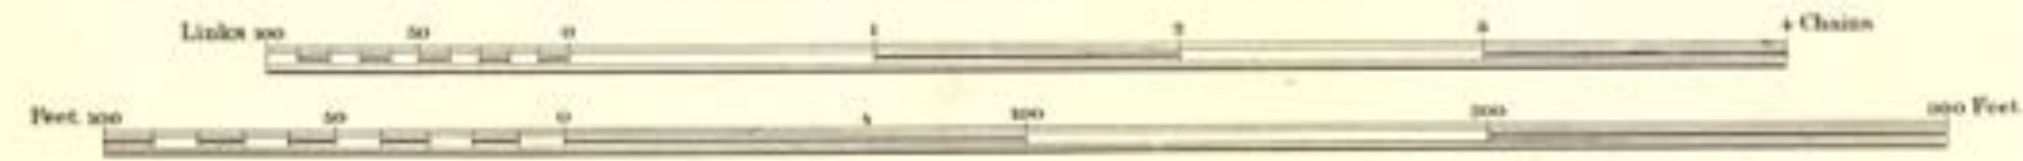

BURTON & ASHBY LIGHT RAILWAYS 1:500 PLANS

00801 – 0001	Burton Corp – Golf Links Loop	
00801 – 0002	Stanhope Bretby	
00801 – 0003	Stanhope Arms Loop	
00801 – 0004	Private Track B101 – B91	<i>[ie Pole numbers B101 – B91]</i>
00801 – 0005	Private Track Sunnyside Loop	
00801 – 0006	Matsyard – Park St Loop	
00801 – 0007	High Street Newhall	
00801 – 0008	Hope & Anchor Loop	
00801 – 0009	Midland Road Loop	
00801 – 0010	Swadlincote Depot	
00801 – 0011	Swadlincote The Delph	
00801 – 0012	Ashby Line in Hill St Swad	
00801 – 0013	Woodhouse St Junction	
00801 – 0014	Gables Loop	
00801 – 0015	Woodville Toll Gate Loop	
00801 – 0016	Woodville Station Road Loop	
00801 – 0017	Woodville	
00801 – 0018	Woodville Reservoir Loop	
00801 – 0019	Ashby Road A156 – A146	
00801 – 0020	Boundary Loop	
00801 – 0021	Old Toll Gate House Smisby	
00801 – 0022	Red Lion Loop	
00801 – 0023	Malt Shovel Loop	
00801 – 0024	A96 – A95	
00801 – 0025	Ashby Golf Links Loop	
00801 – 0026	A72 – A61	
00801 – 0027	Ashby Hill St Loop	
00801 – 0028	Ashby Burton Rd LC	
00801 – 0029	Ashby Loudoun Monument	
00801 – 0030	Ashby Station	
00801 – 0031	Gresley Line Alexandra Rd	
00801 – 0032	Gresley Line Common Loop	
00801 – 0033	Gresley Line Boot Inn Jct	
00801 – 0034	Rising Sun Loop Gresley	
00801 – 0035	Church St – Castle Road Gresley	
00801 – 0036	Mansfields Loop	
00801 – 0037	Gresley Station	
00801 – 0038	W Spur Common Rd Loop) Section closed	
00801 – 0039	W Spur Woodhouse St) in 1912	

Poles

A1 – A259	Ashby Station to Swadlincote Market Place
B1 – B139	Swadlincote Market Place to Boundary Junct (Burton Corporation)
G1 – G119	Swadlincote Market Place to Gresley Station
W1 – W41	Boot Inn Jct (Gresley Line) to Woodhouse St Jct (Ashby Line)
1 – 8	Swadlincote Depot