



C O U N T Y O F D E R B Y

PARISH OF STANTON AND NEWHALL
FORMERLY PARISH OF STAPENHILL

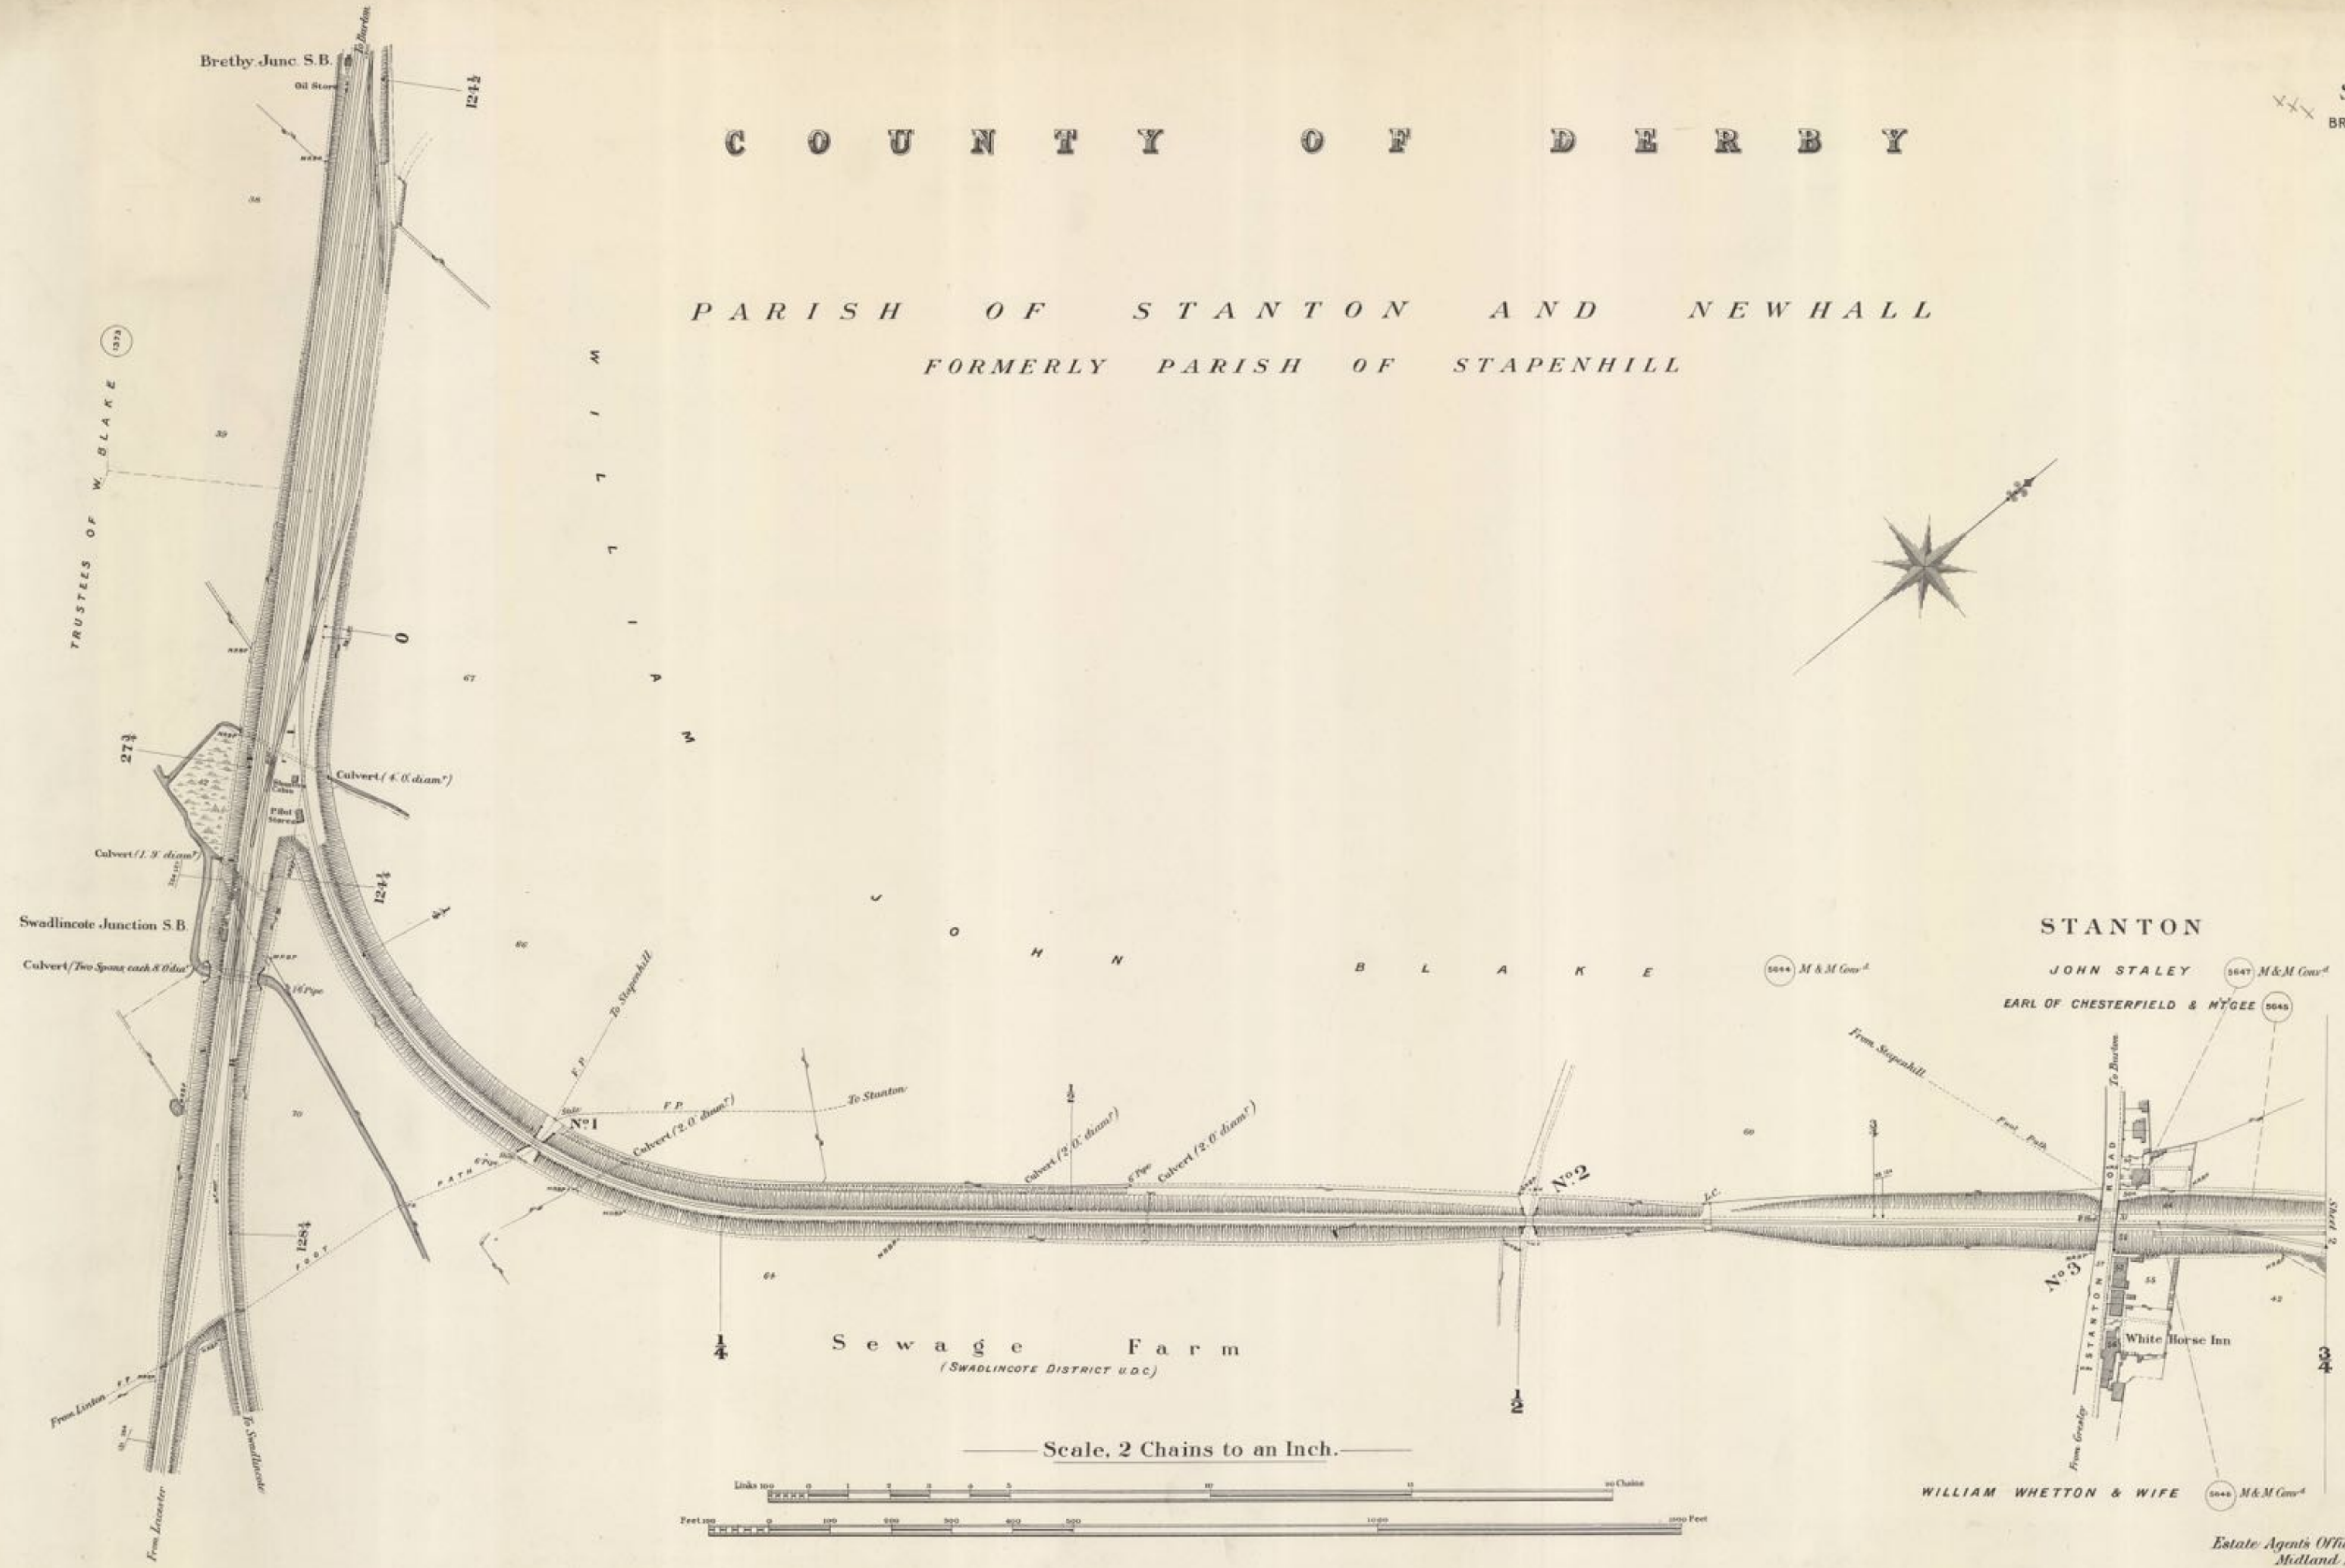

Scale, 2 Chains to an Inch.

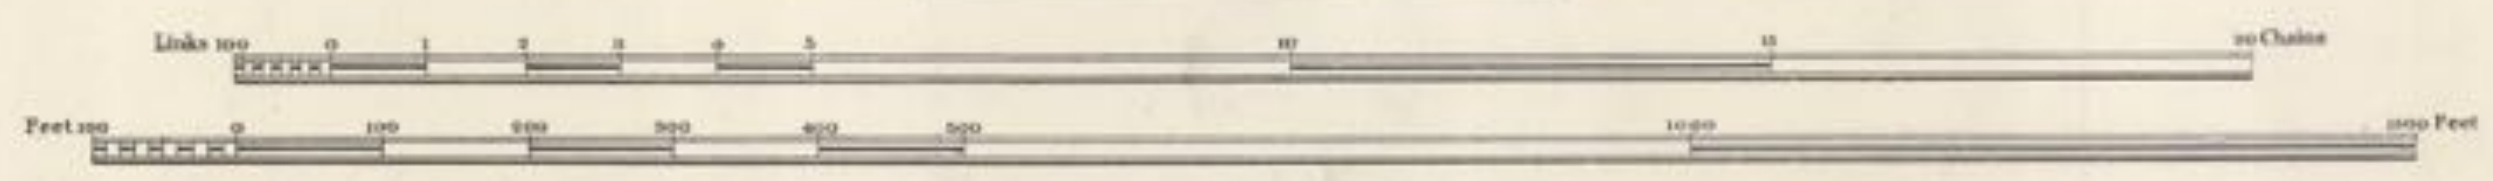


WILLIAM WHETTON & WIFE

Estate Agents Office,
Midland Railway
Derby.


C O U N T Y O F D E R B Y

PARISH OF STANTON AND NEWHALL
FORMERLY PARISH OF STAPENHILL

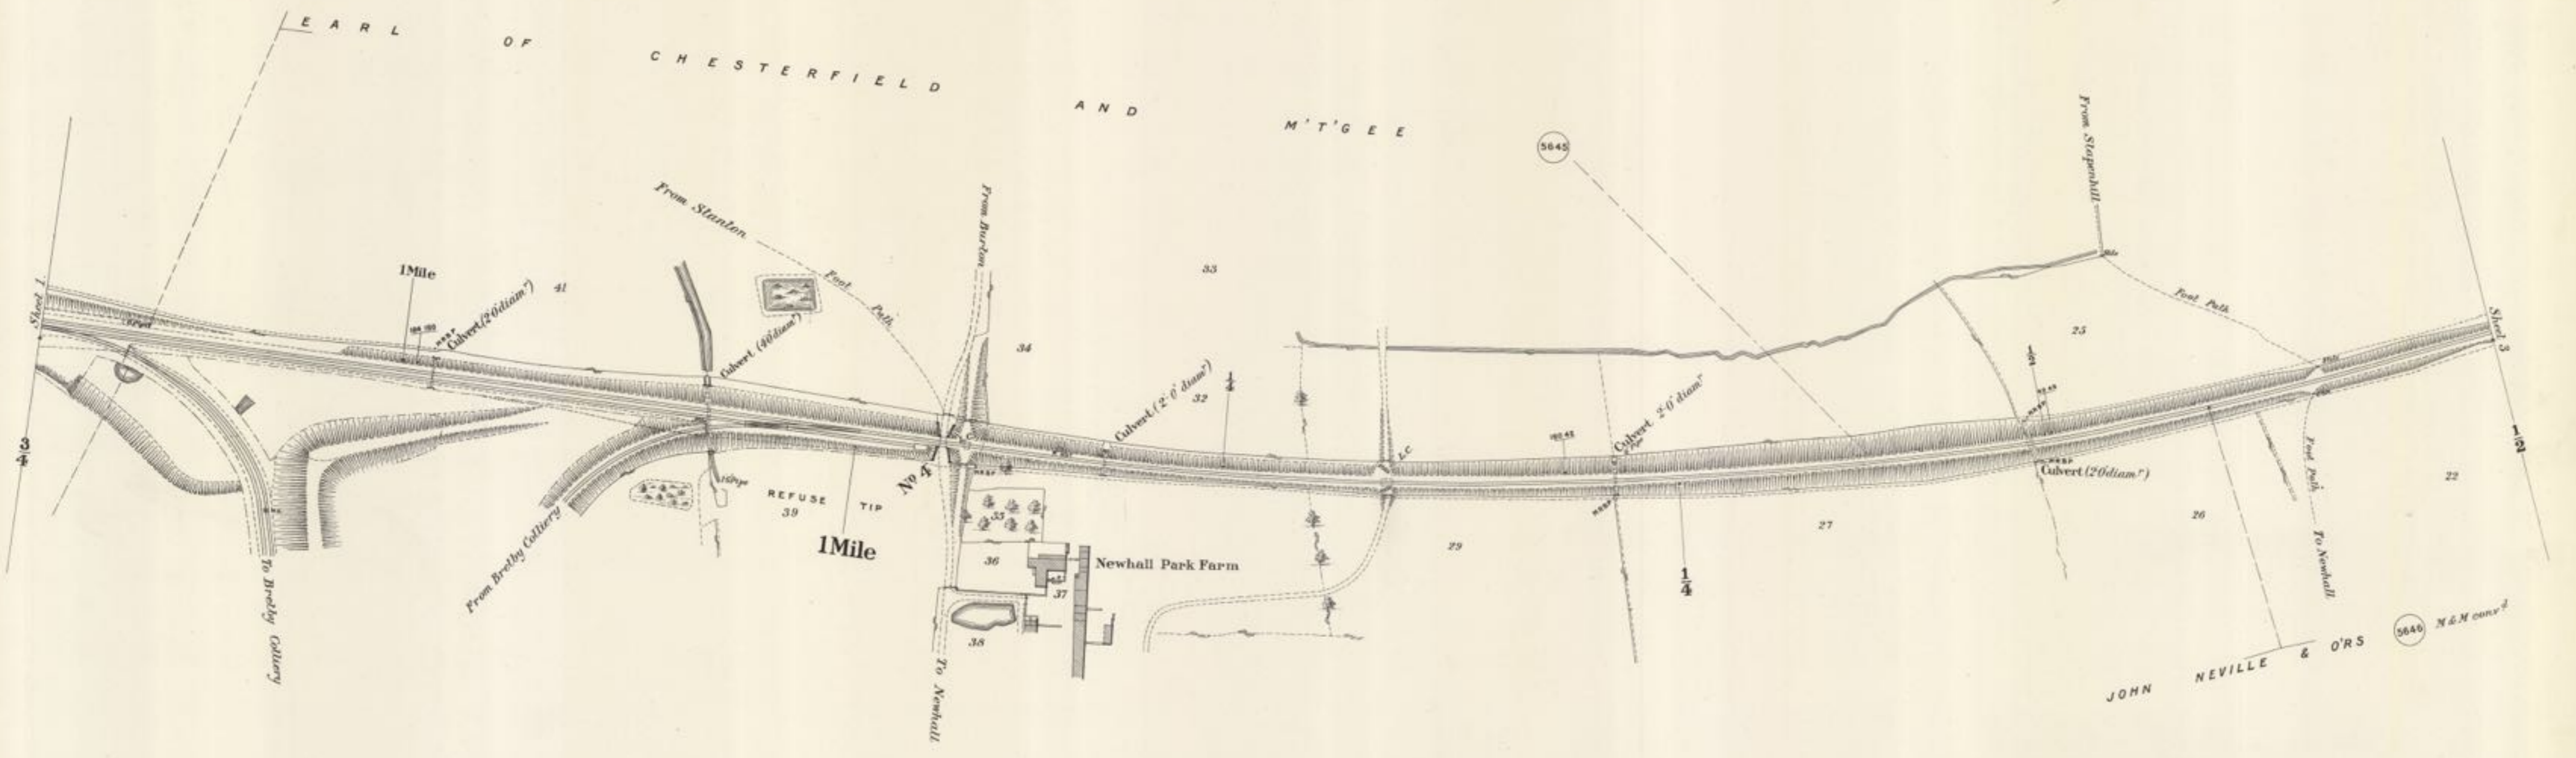

Stanton Pit
(BRETBY COLLIERY CO)

Scale, 2 Chains to an Inch.


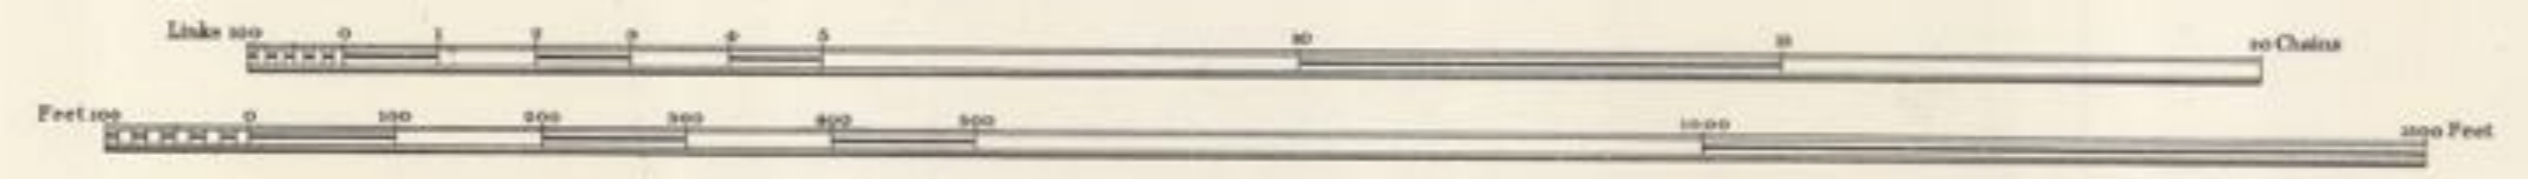


Estate Agent's Office,
Midland Railway,
Derby.

C O U N T Y O F D E R B Y


PARISH OF STANTON AND NEWHALL
FORMERLY PARISH OF STAPENHILL

PARISH OF BRETBY
FORMERLY PARISH OF STAPENHILL

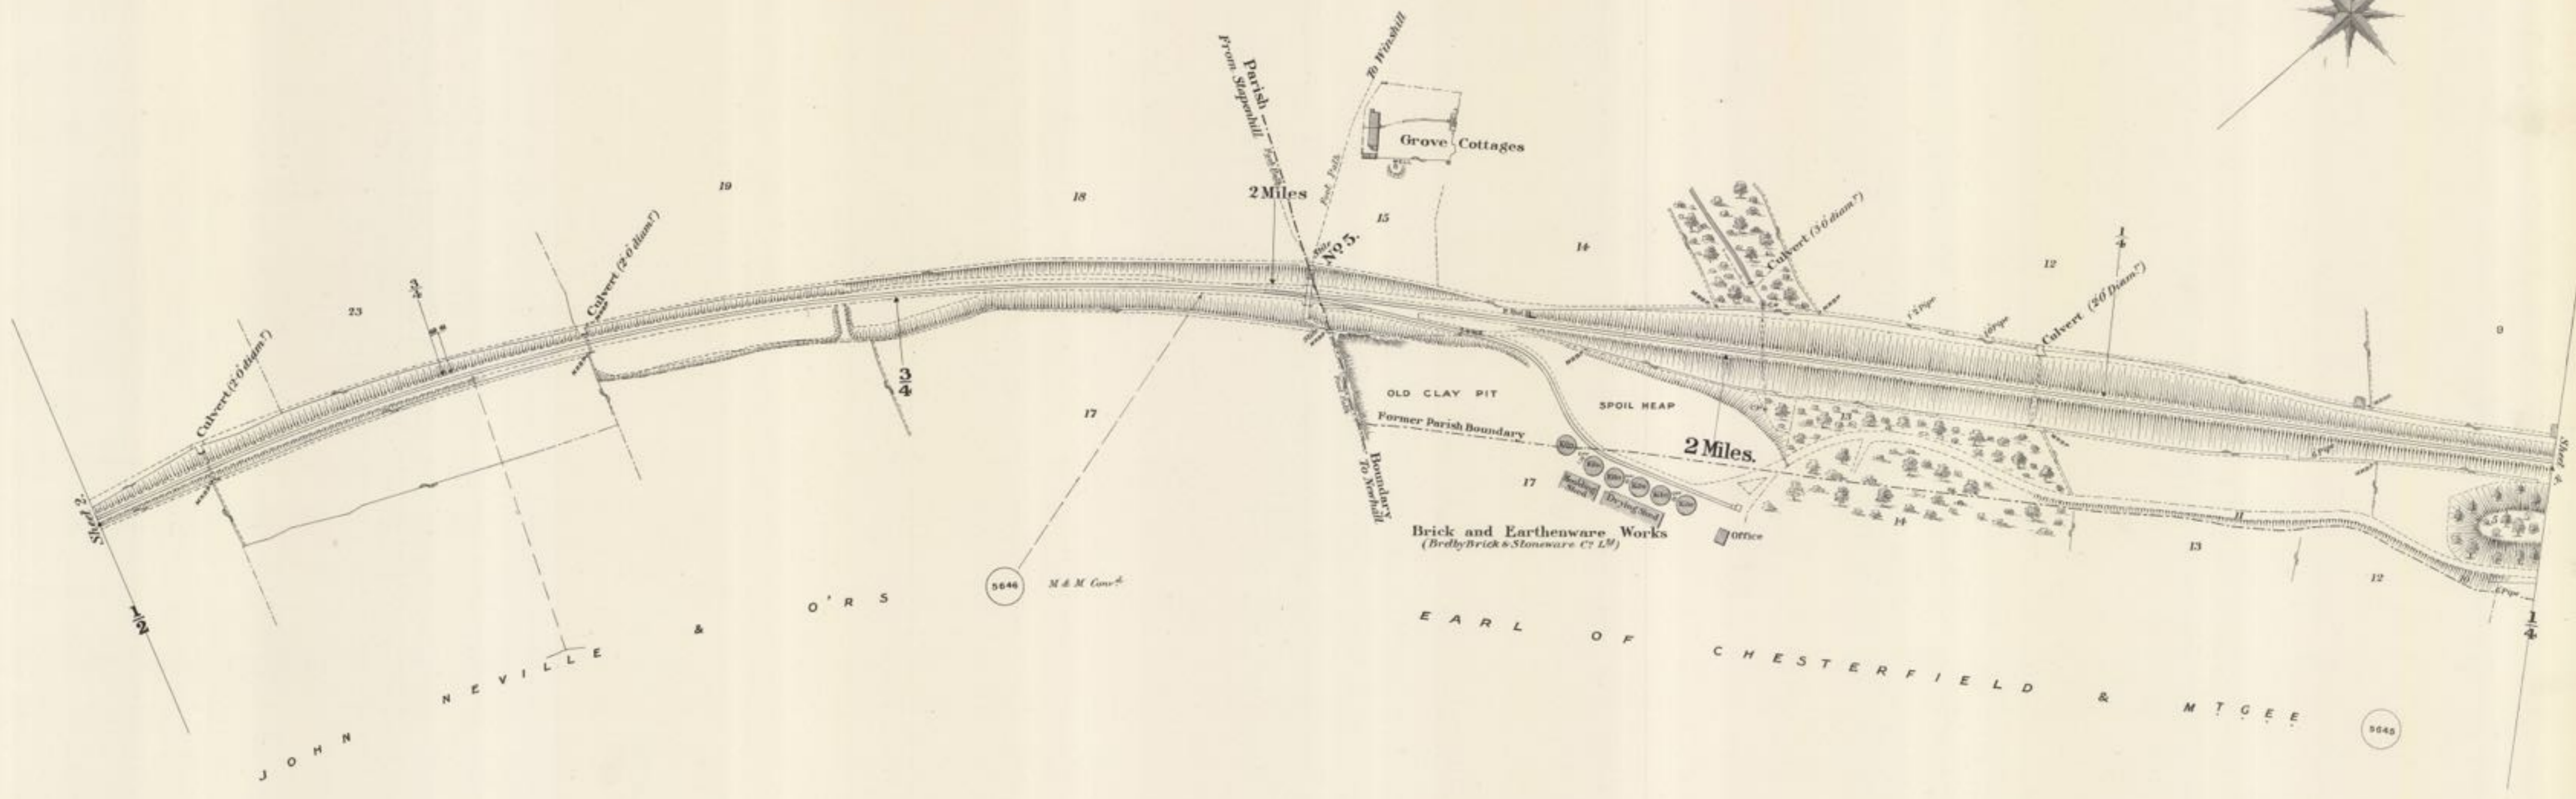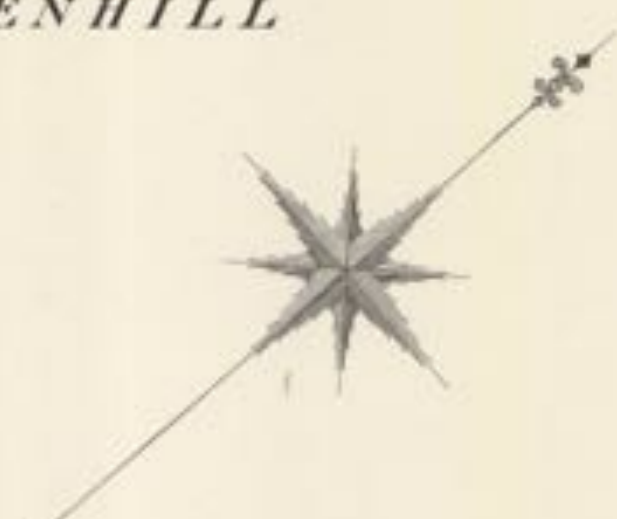

FORMERLY PARISH OF REPTON

Scale, 2 Chains to an Inch.

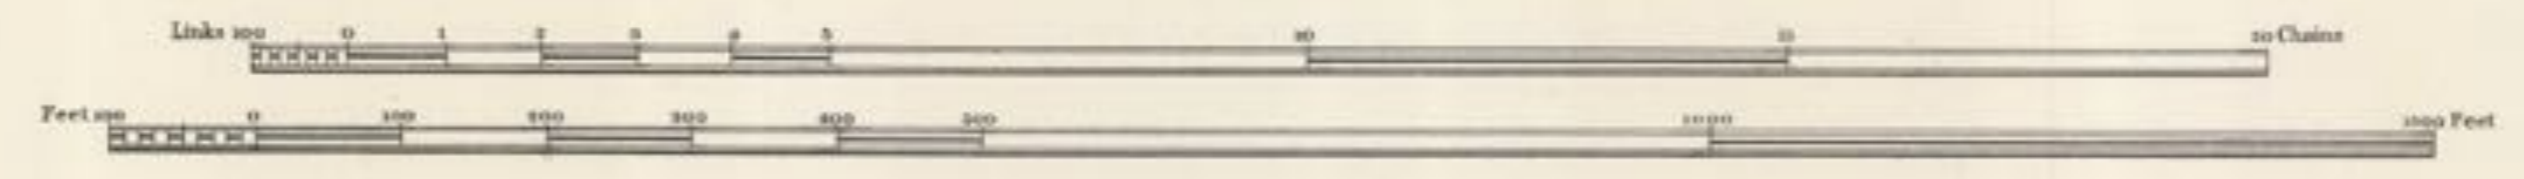


Estate Agents Office,
Midland Railway,
Derby.

C O U N T Y O F D E R B Y

P A R I S H O F B R E T B Y


FORMERLY PARISH OF STAPENHILL

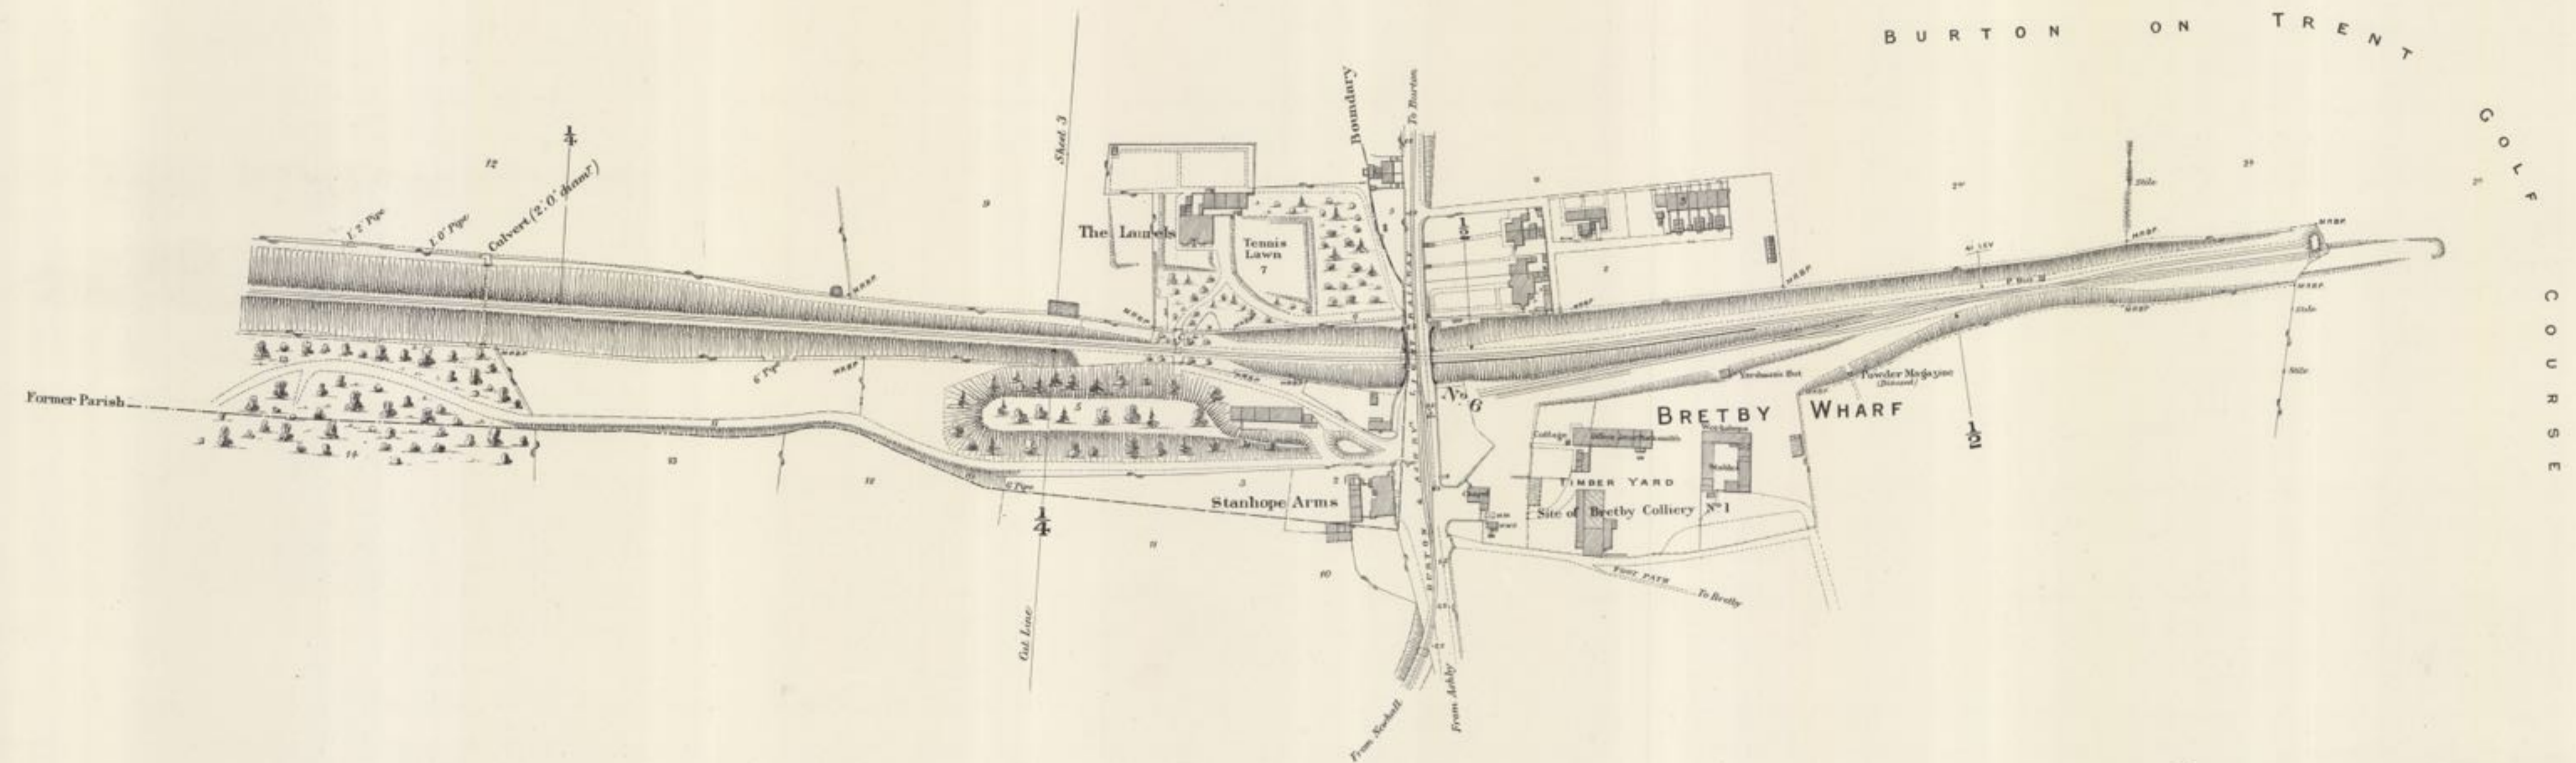

E A R L O F C H E S T E R F I E L D & M T G E E (5645)

FORMERLY PARISH OF REPTON

Scale, 2 Chains to an Inch.

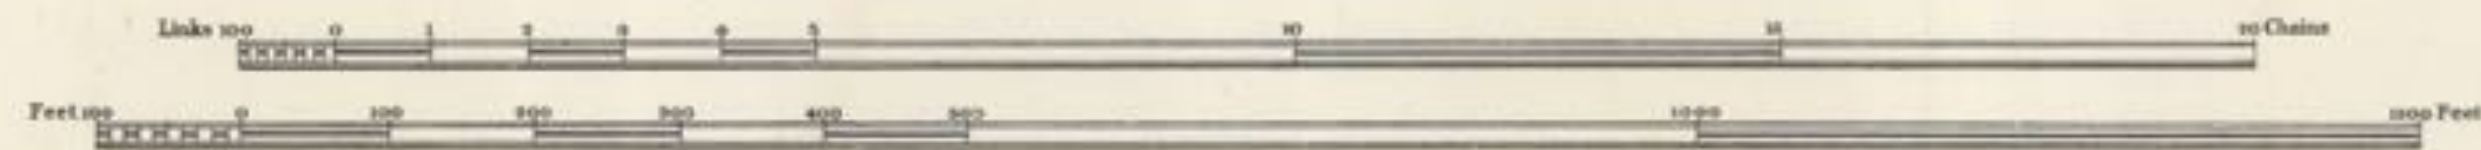

Estate Agents Office,
Midland Railway,
Derby