

COUNTY OF WARWICK



COUNTY OF BIRMINGHAM

1/4 Miles

LAWLEY STREET GOODS DEPOT


ESTATE & RATING DEPT.
LONDON STATION, E.C.4
LONDON
Sheet No. 7. 284

SCALE 2 CHAINS TO AN INCH.

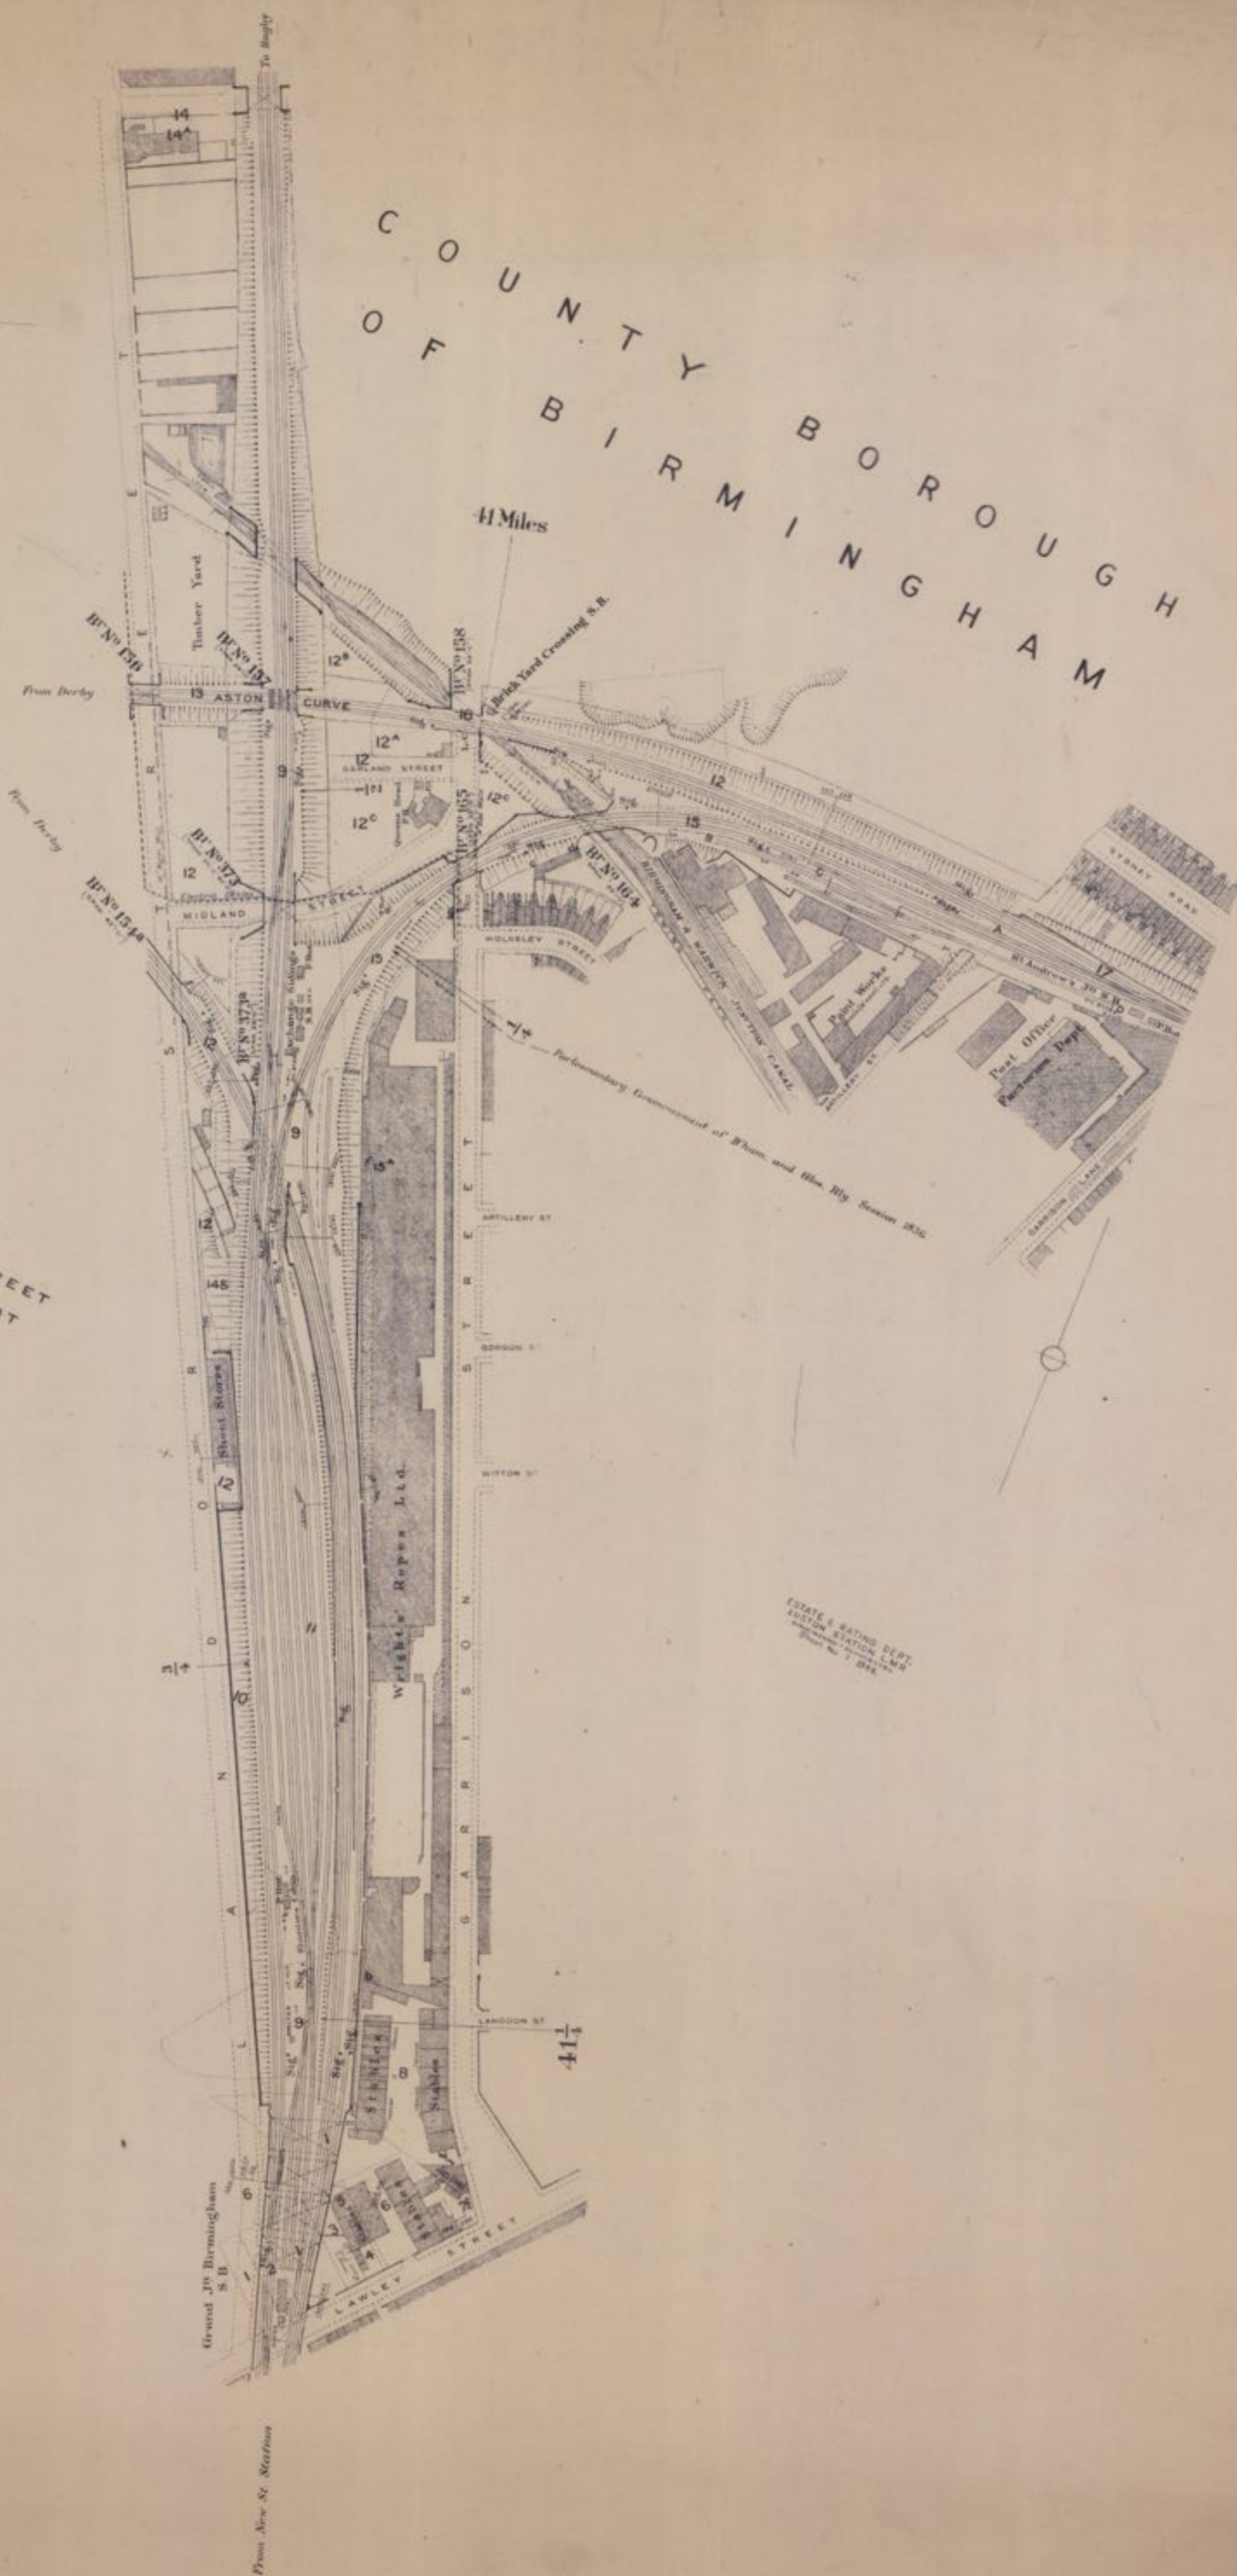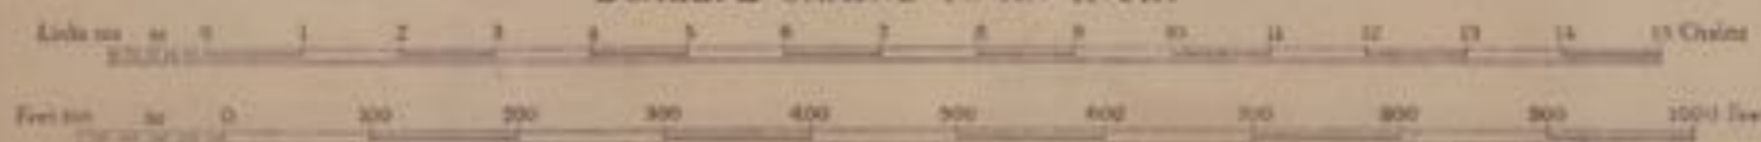


COUNTY OF WARWICK

COUNTY BOROUGH OF BIRMINGHAM

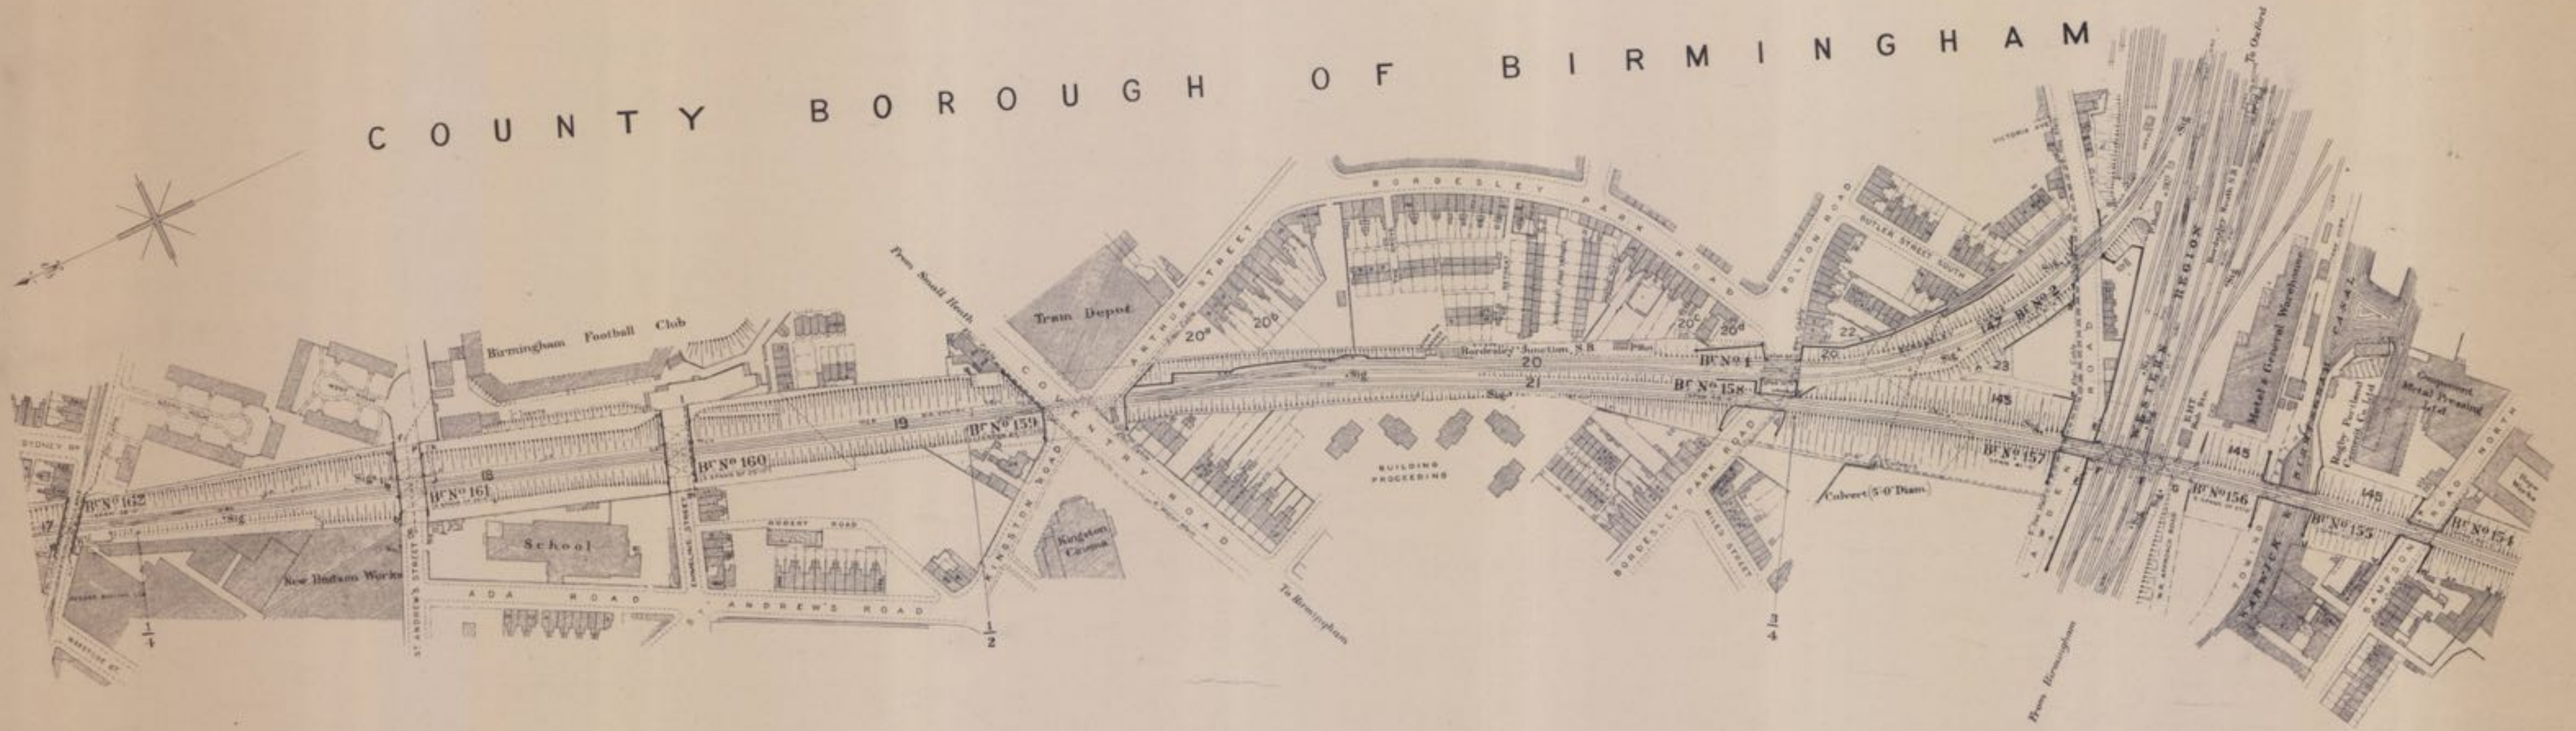


SCALE 2 CHAINS TO AN INCH.

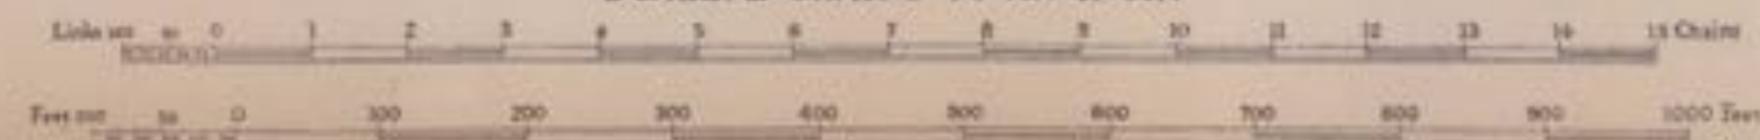

ESTATE & RATING DEPT.
EUSTON STATION LAMN.
Sheet No. 1-122

COUNTY BOROUGH OF BIRMINGHAM


CAMP HILL & BALSALL HEATH STATION
(DISUSED)

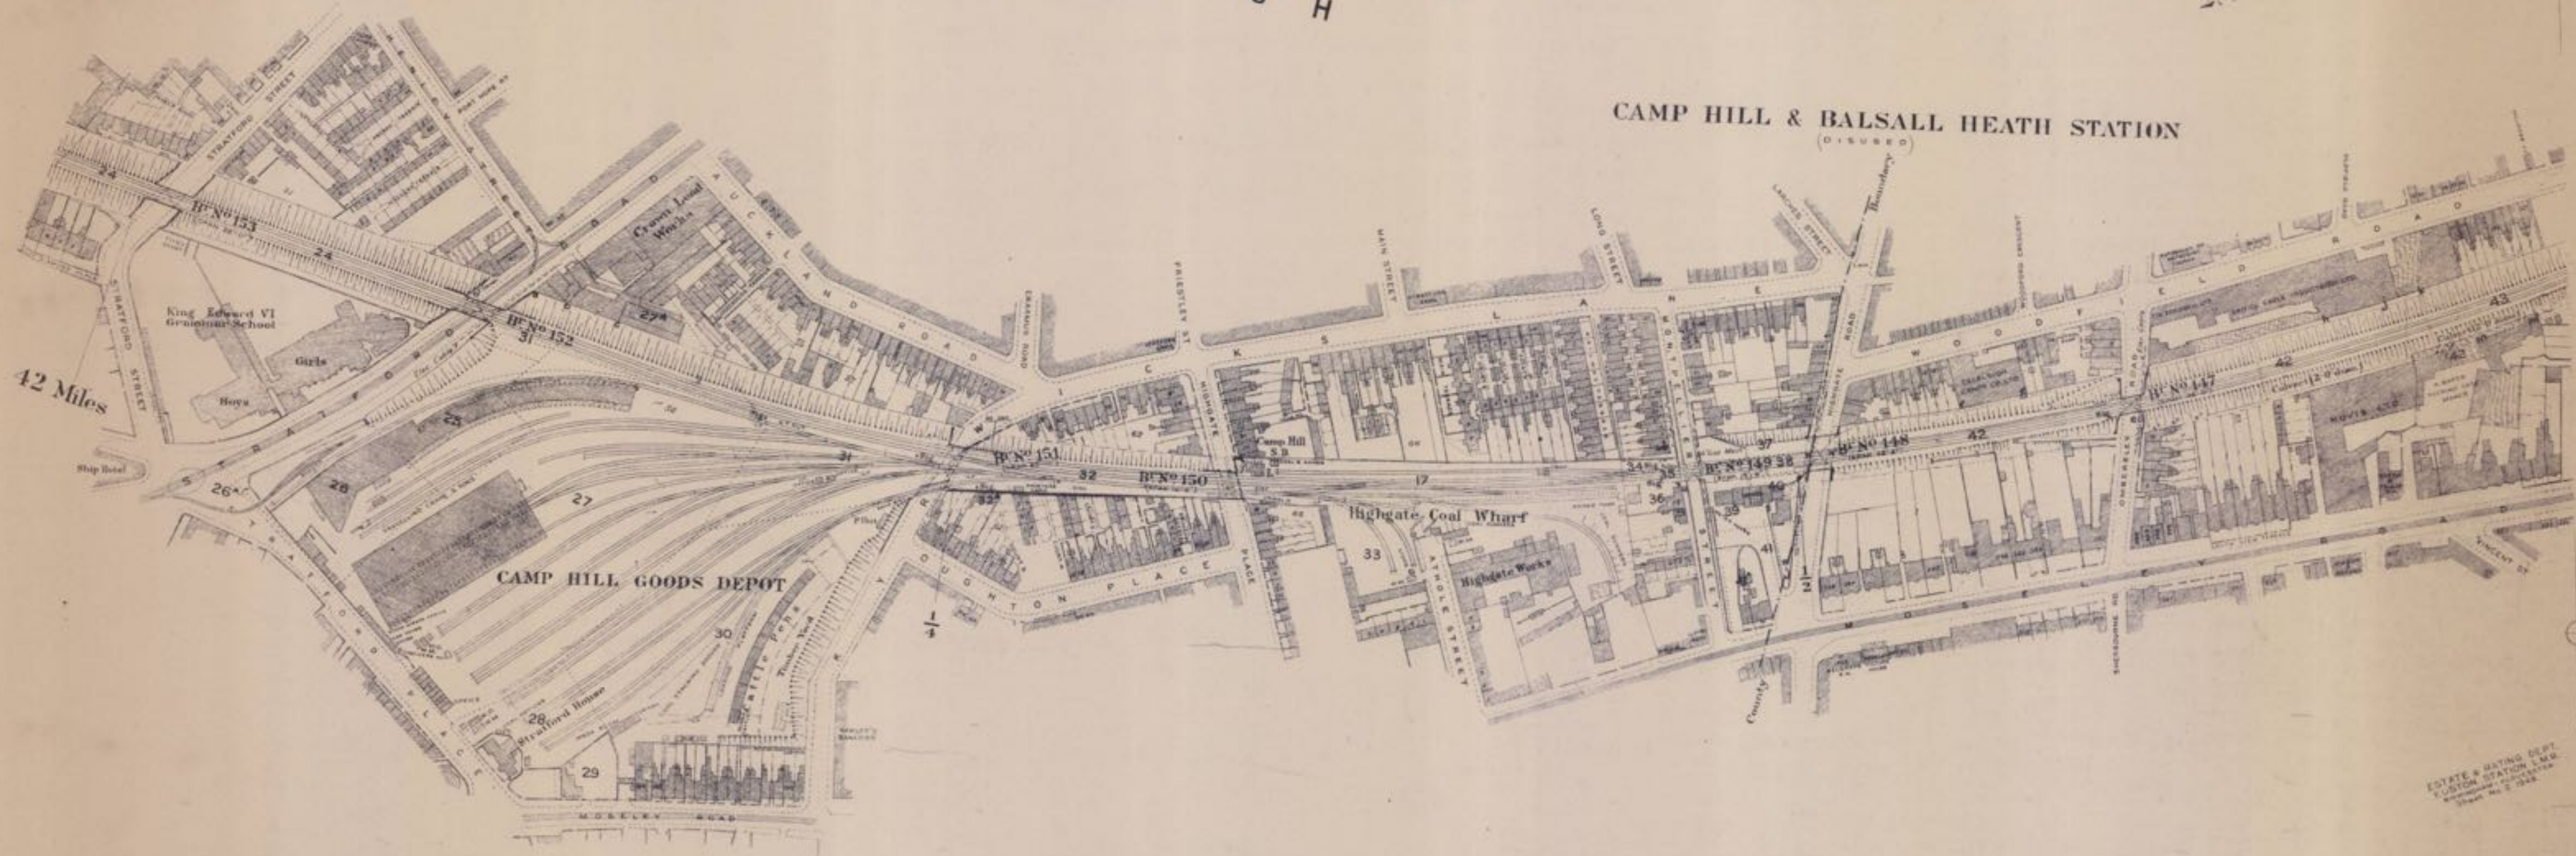

42 Miles



ESTATE & MAPPING DEPT.
CUSTOM STATION L.M.S.
BIRMINGHAM
Sheet No. E 1048

SCALE 2 CHAINS TO AN INCH.

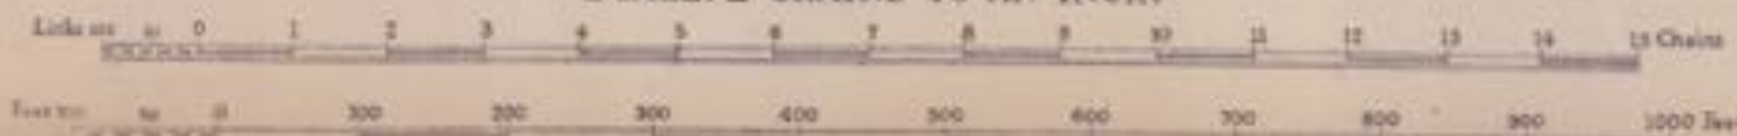


COUNTY OF WORCESTER

C O U N T Y B O R O U G H O F B I R M I N G H A M

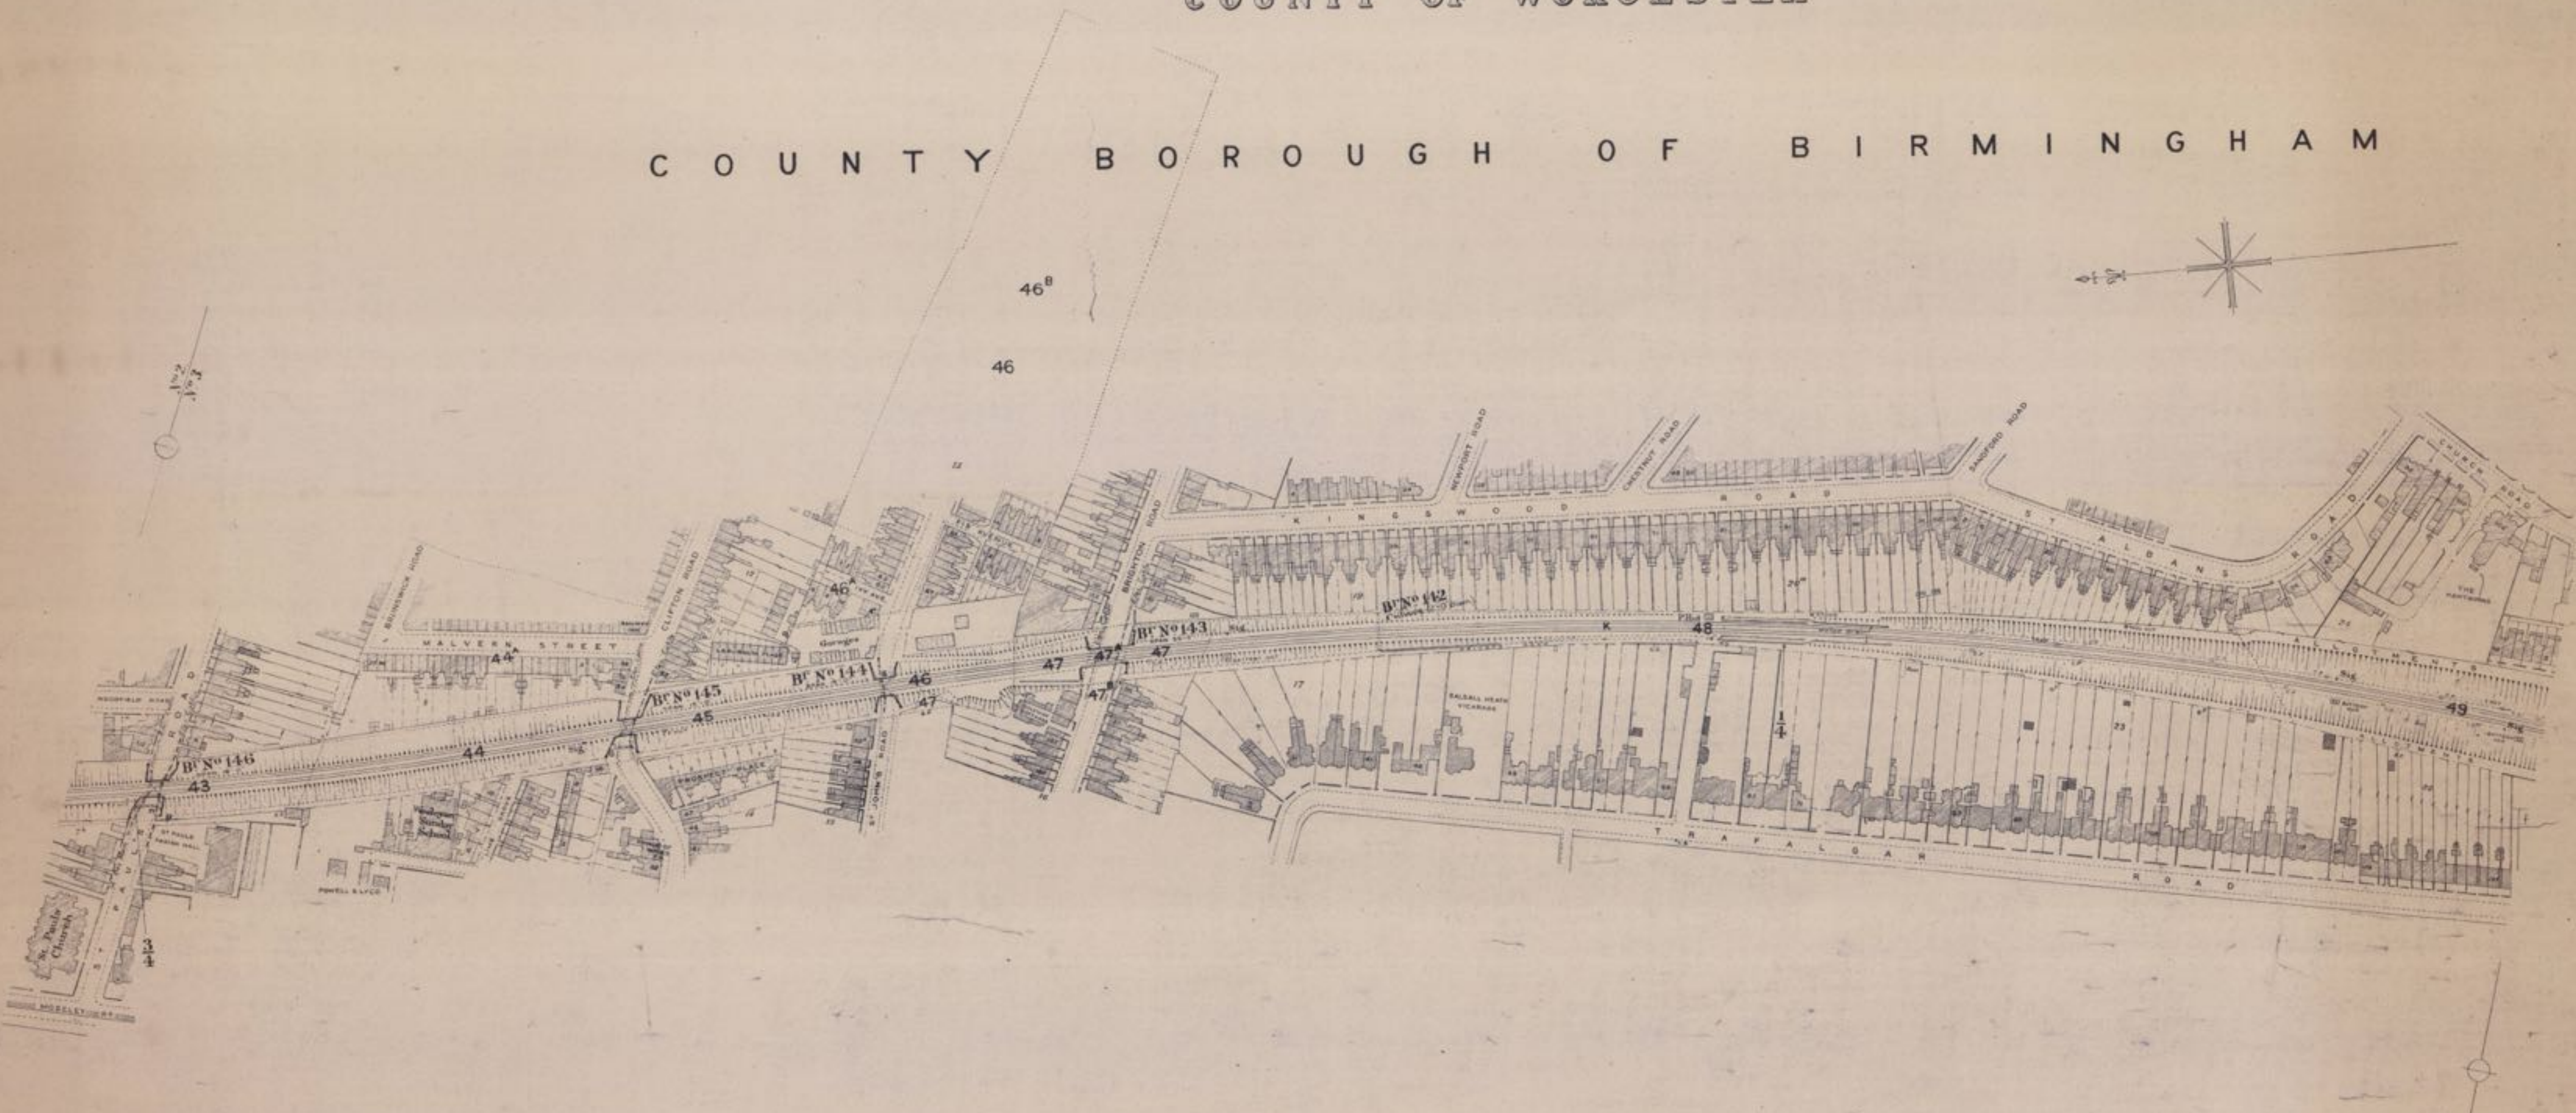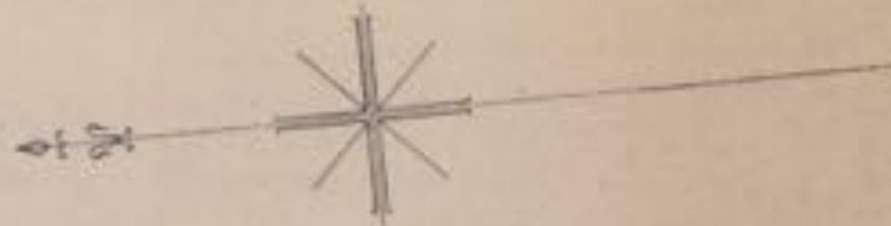


SCALE 2 CHAINS TO AN INCH.

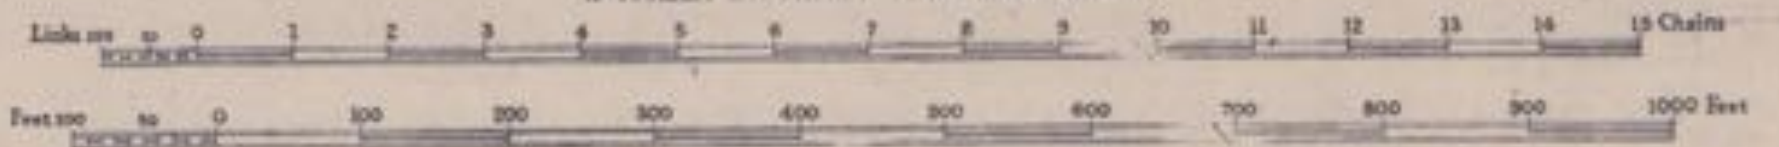


ESTATE & RATING DEPT.
EUSTON STATION L.B.R.
BIRMINGHAM - GLOUCESTER
Sheet No. 3 1944

COUNTY OF WORCESTER

C O U N T Y B O R O U G H O F B I R M I N G H A M

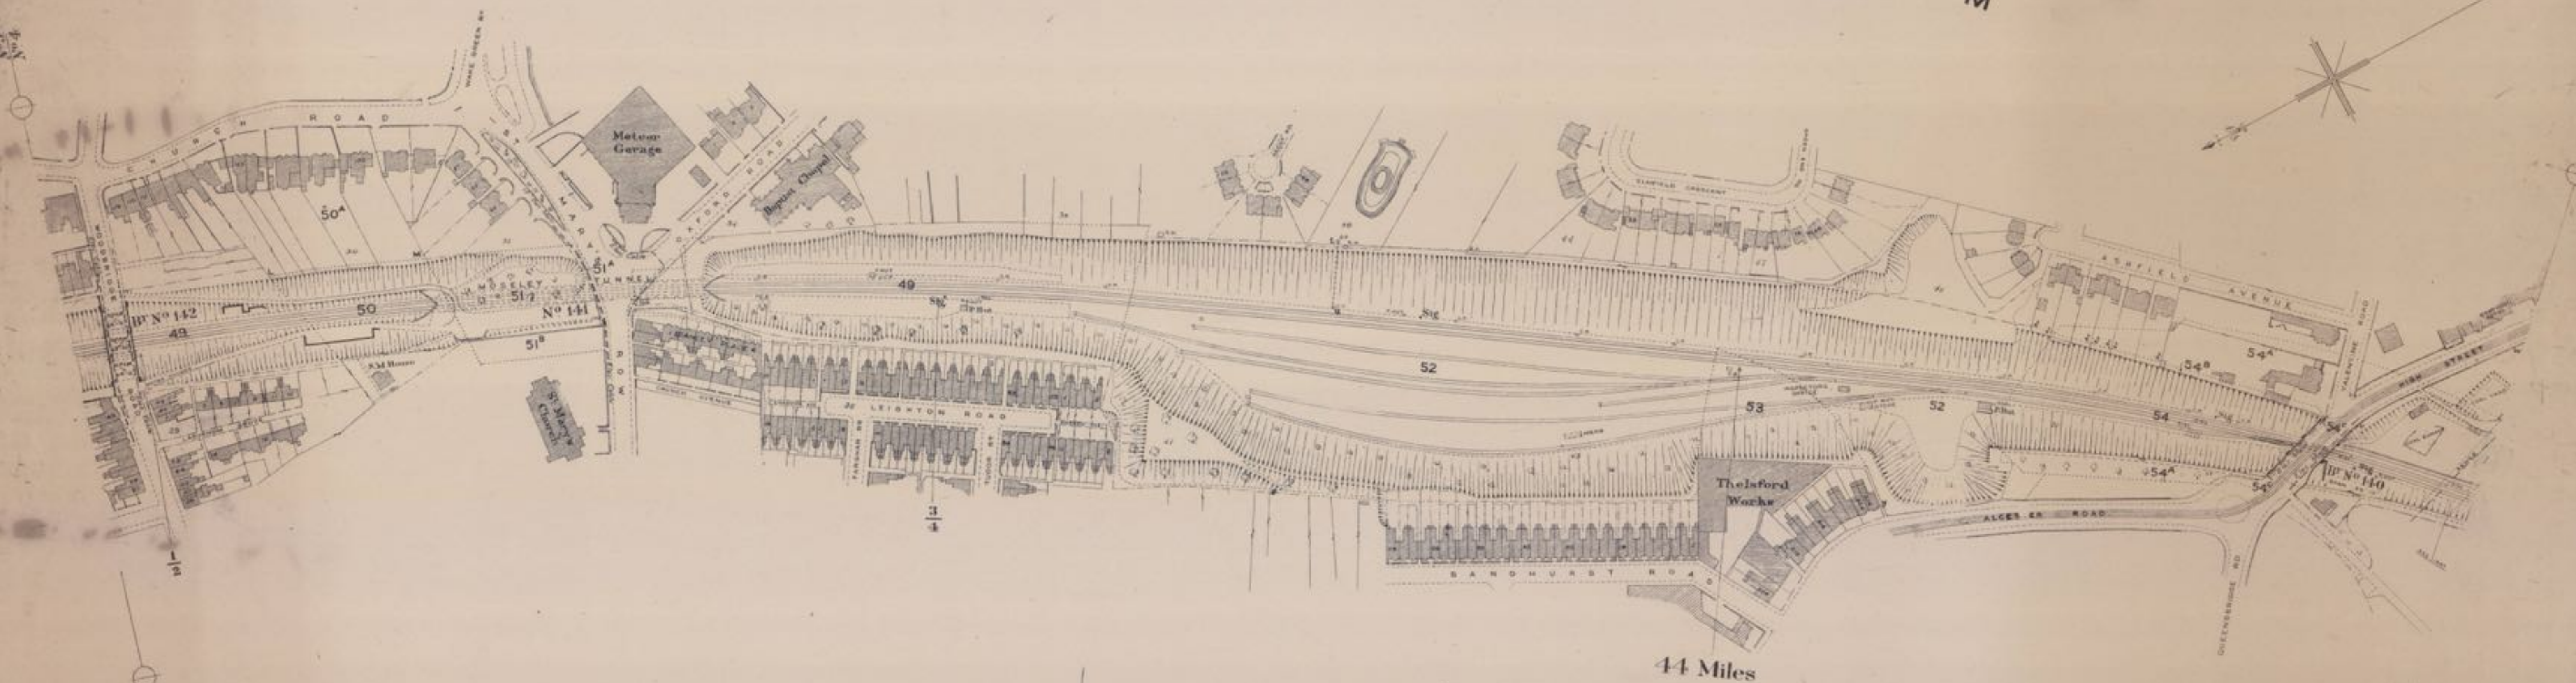


44 Miles

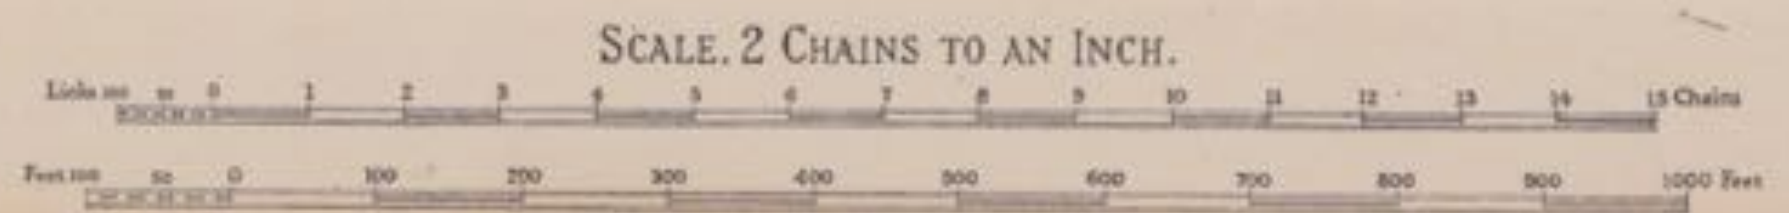


ESTATE & MAPPING DEPT.
 CUSTOM STATIONERS & M.P.S.
 10, BROADWAY, LONDON, E.C.4.
 Sheet No. 4 1944

COUNTY OF WORCESTER

COUNTY BOROUGHS OF BIRMINGHAM

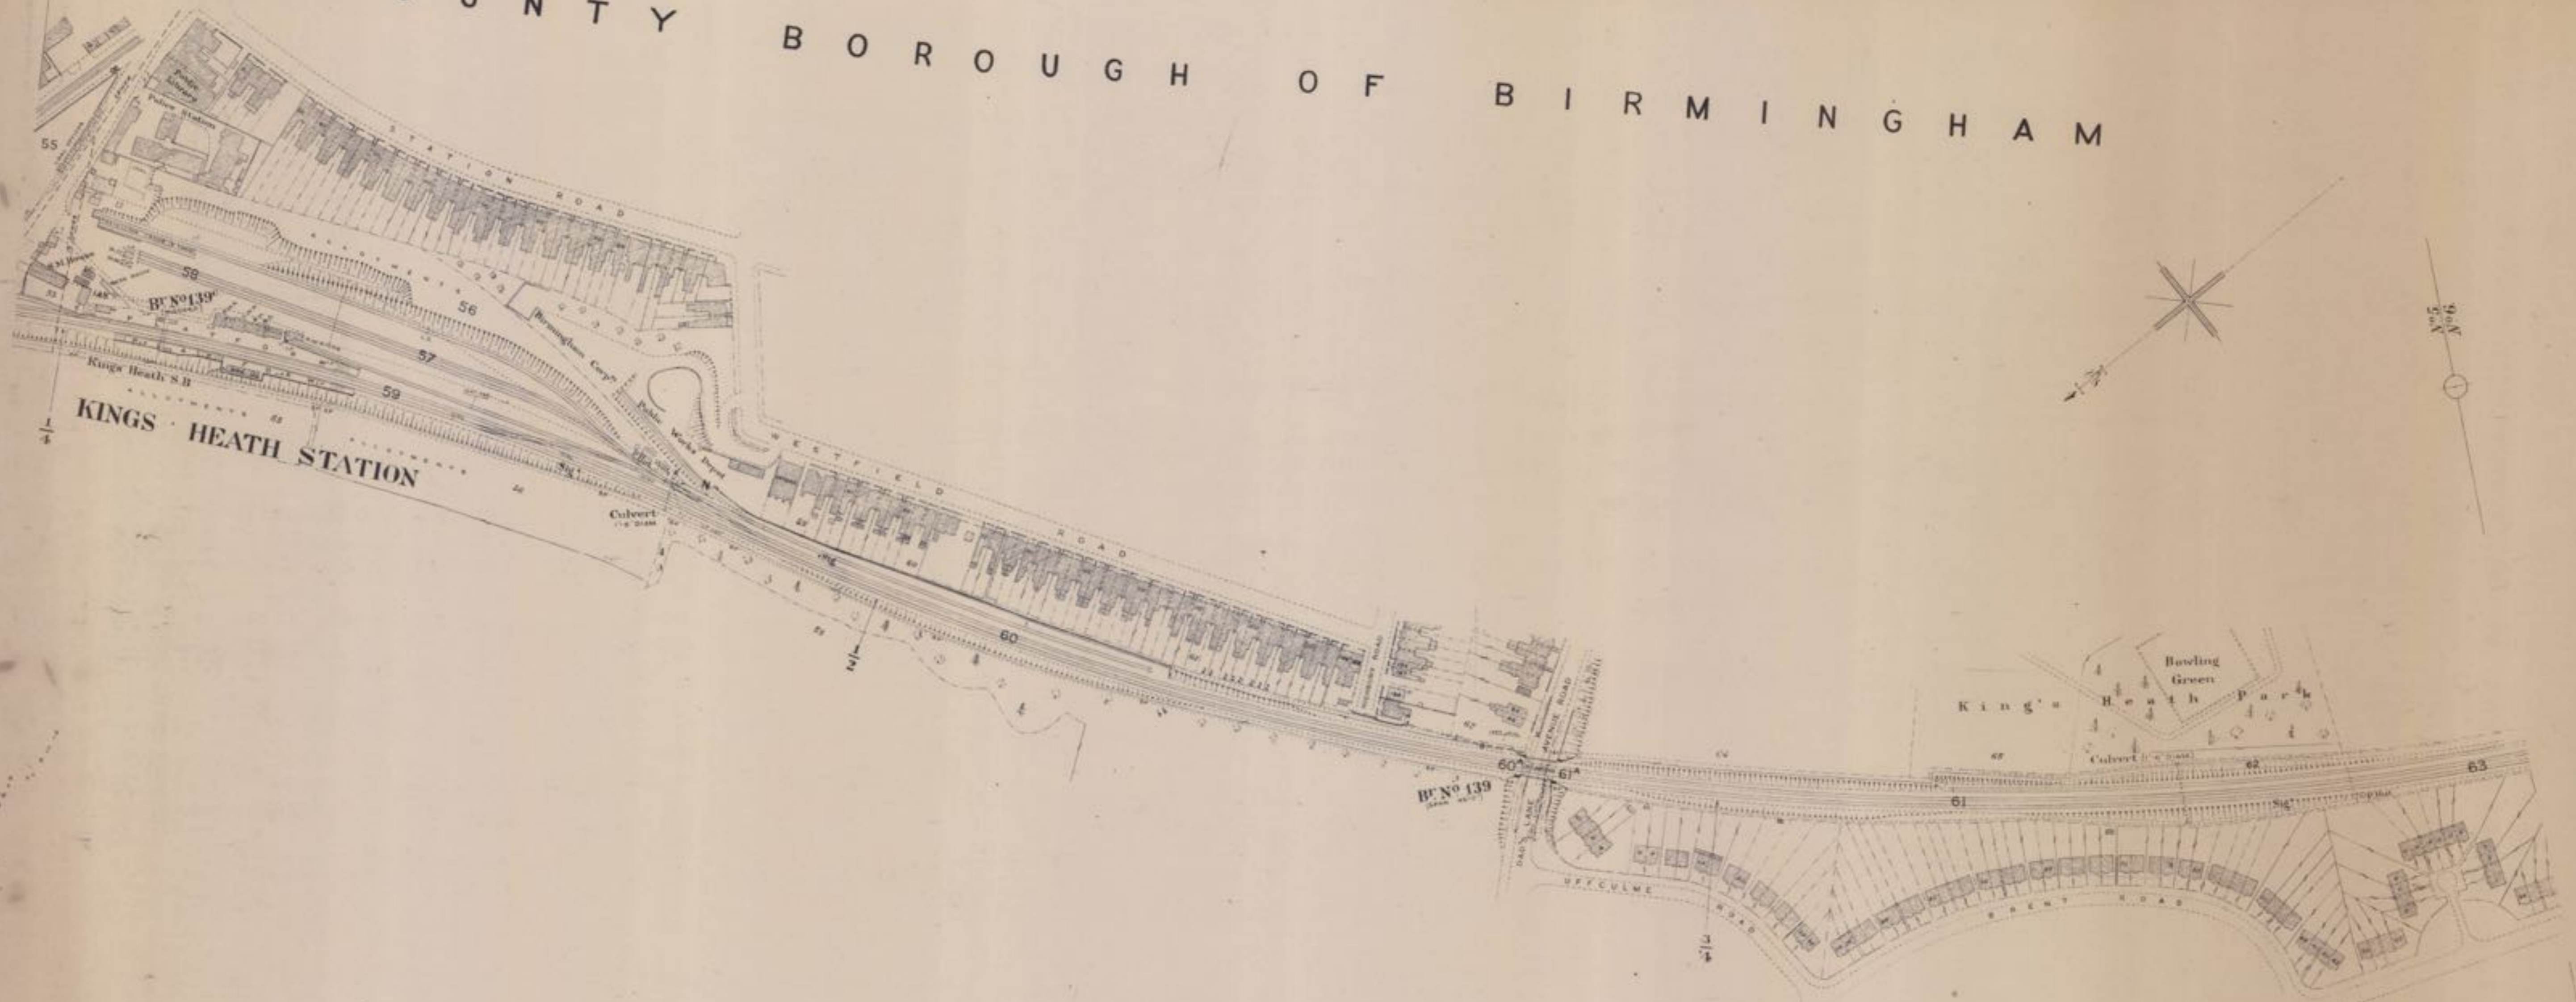


SCALE. 2 CHAINS TO AN INCH.

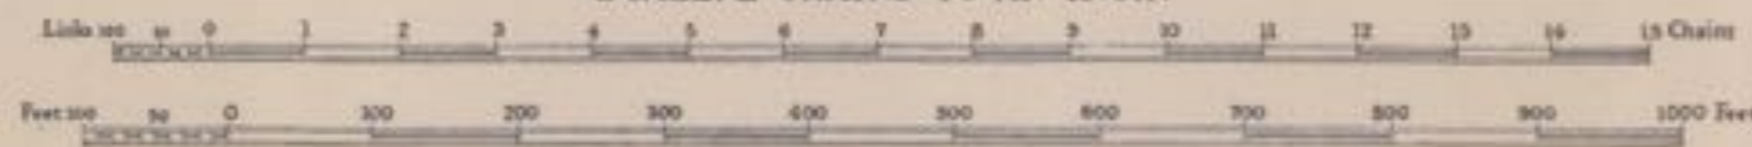

COUNTY OF WORCESTER

COUNTY BOROUGH OF BIRMINGHAM

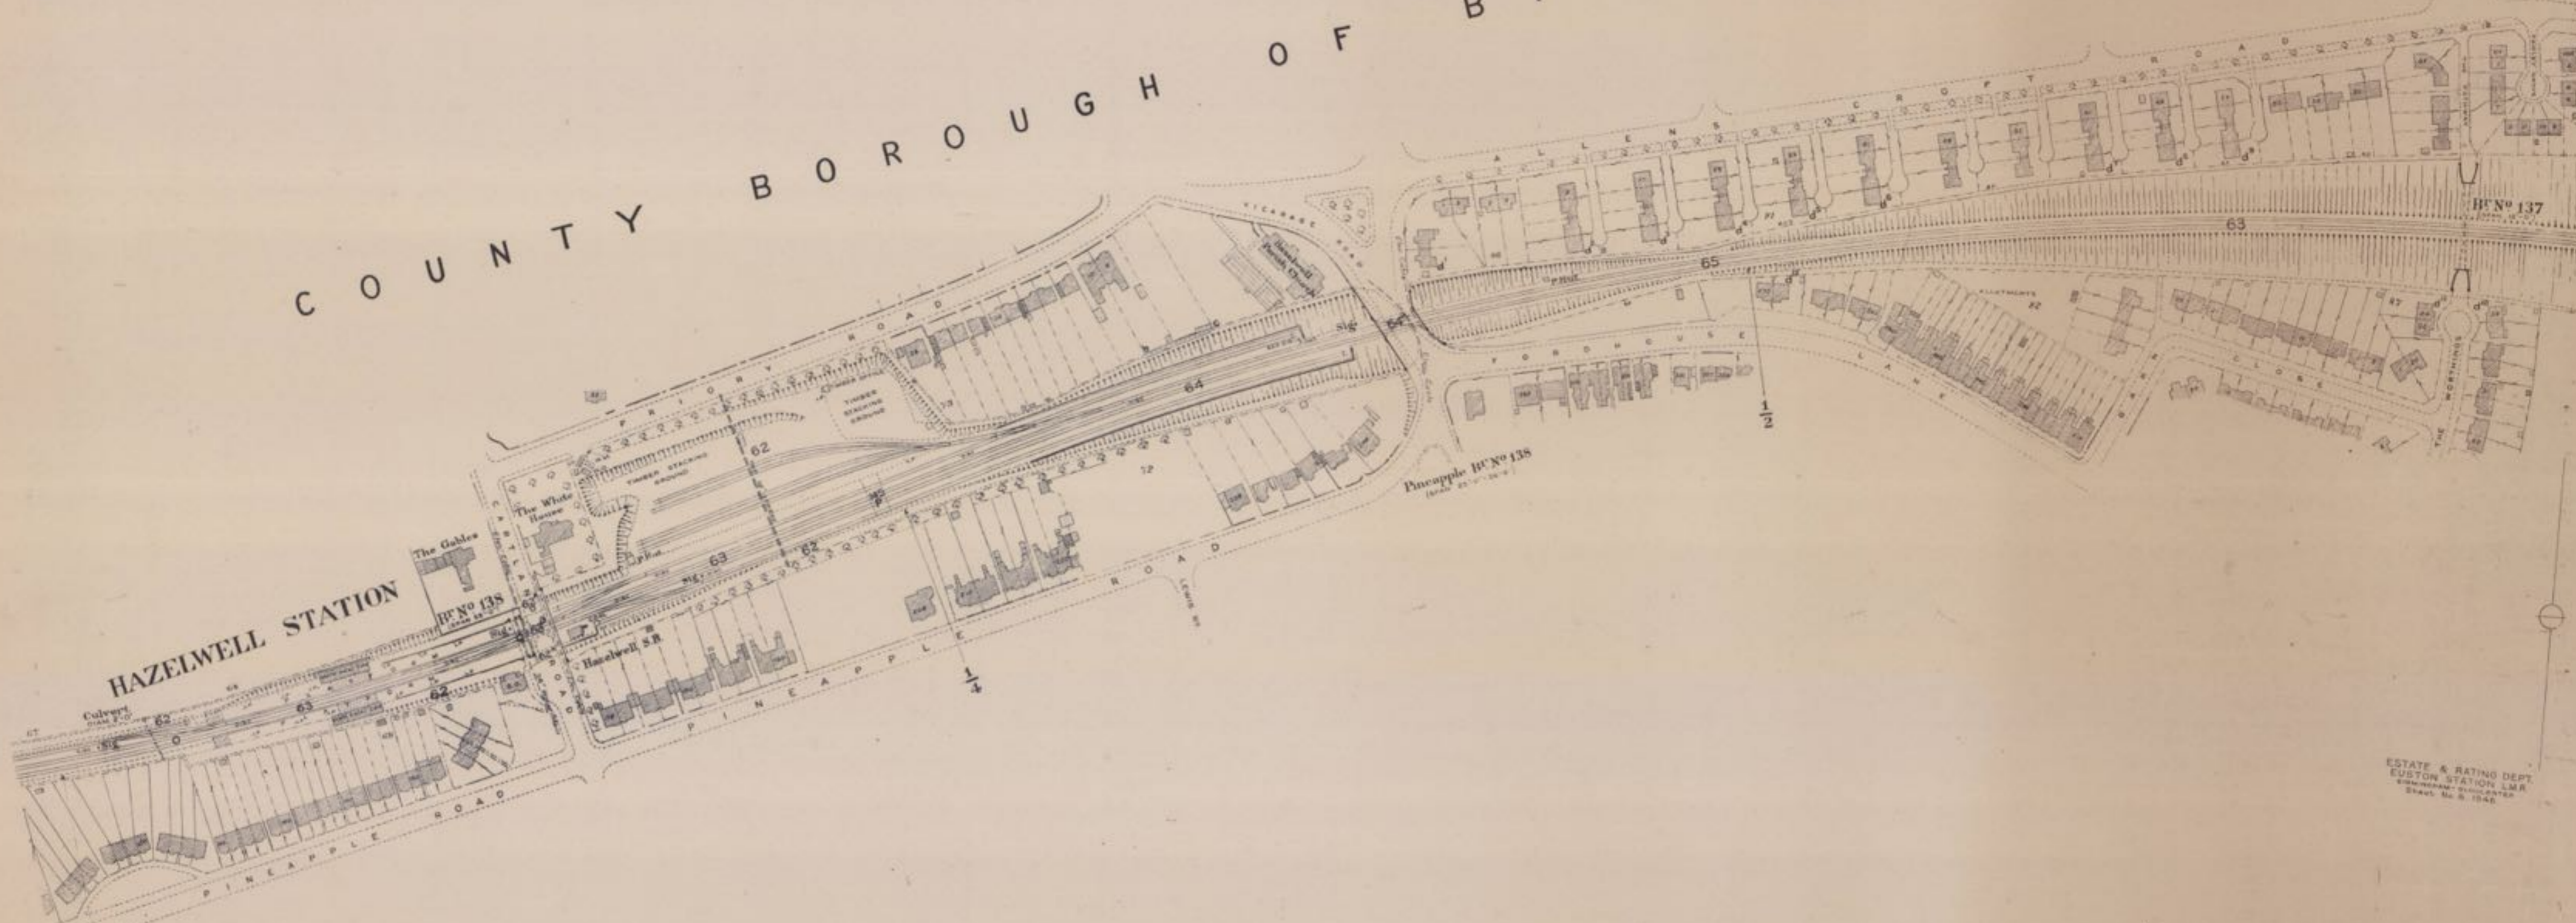

No 5
No 6

HAZELWELL STATION

The Gables
BF No 138

The White House

Hazelwell SR


Pineapple BF No 138

BF No 137

45 Miles

ESTATE & RATING DEPT.
EUSTON STATION LMR
Sheet No 8, 1944

SCALE. 2 CHAINS TO AN INCH.

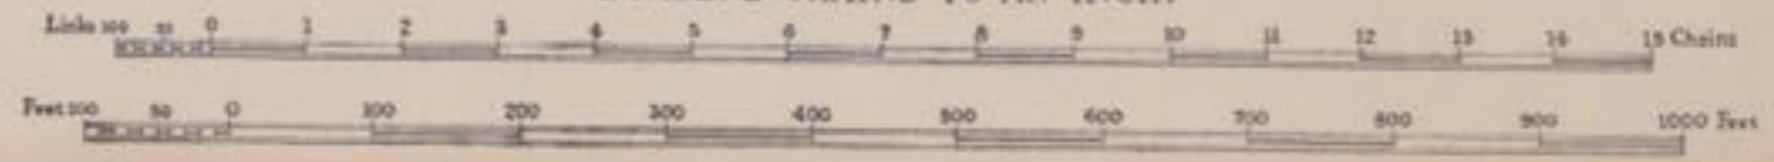


COUNTY OF WORCESTER

COUNTY BOROUGH OF BIRMINGHAM




7

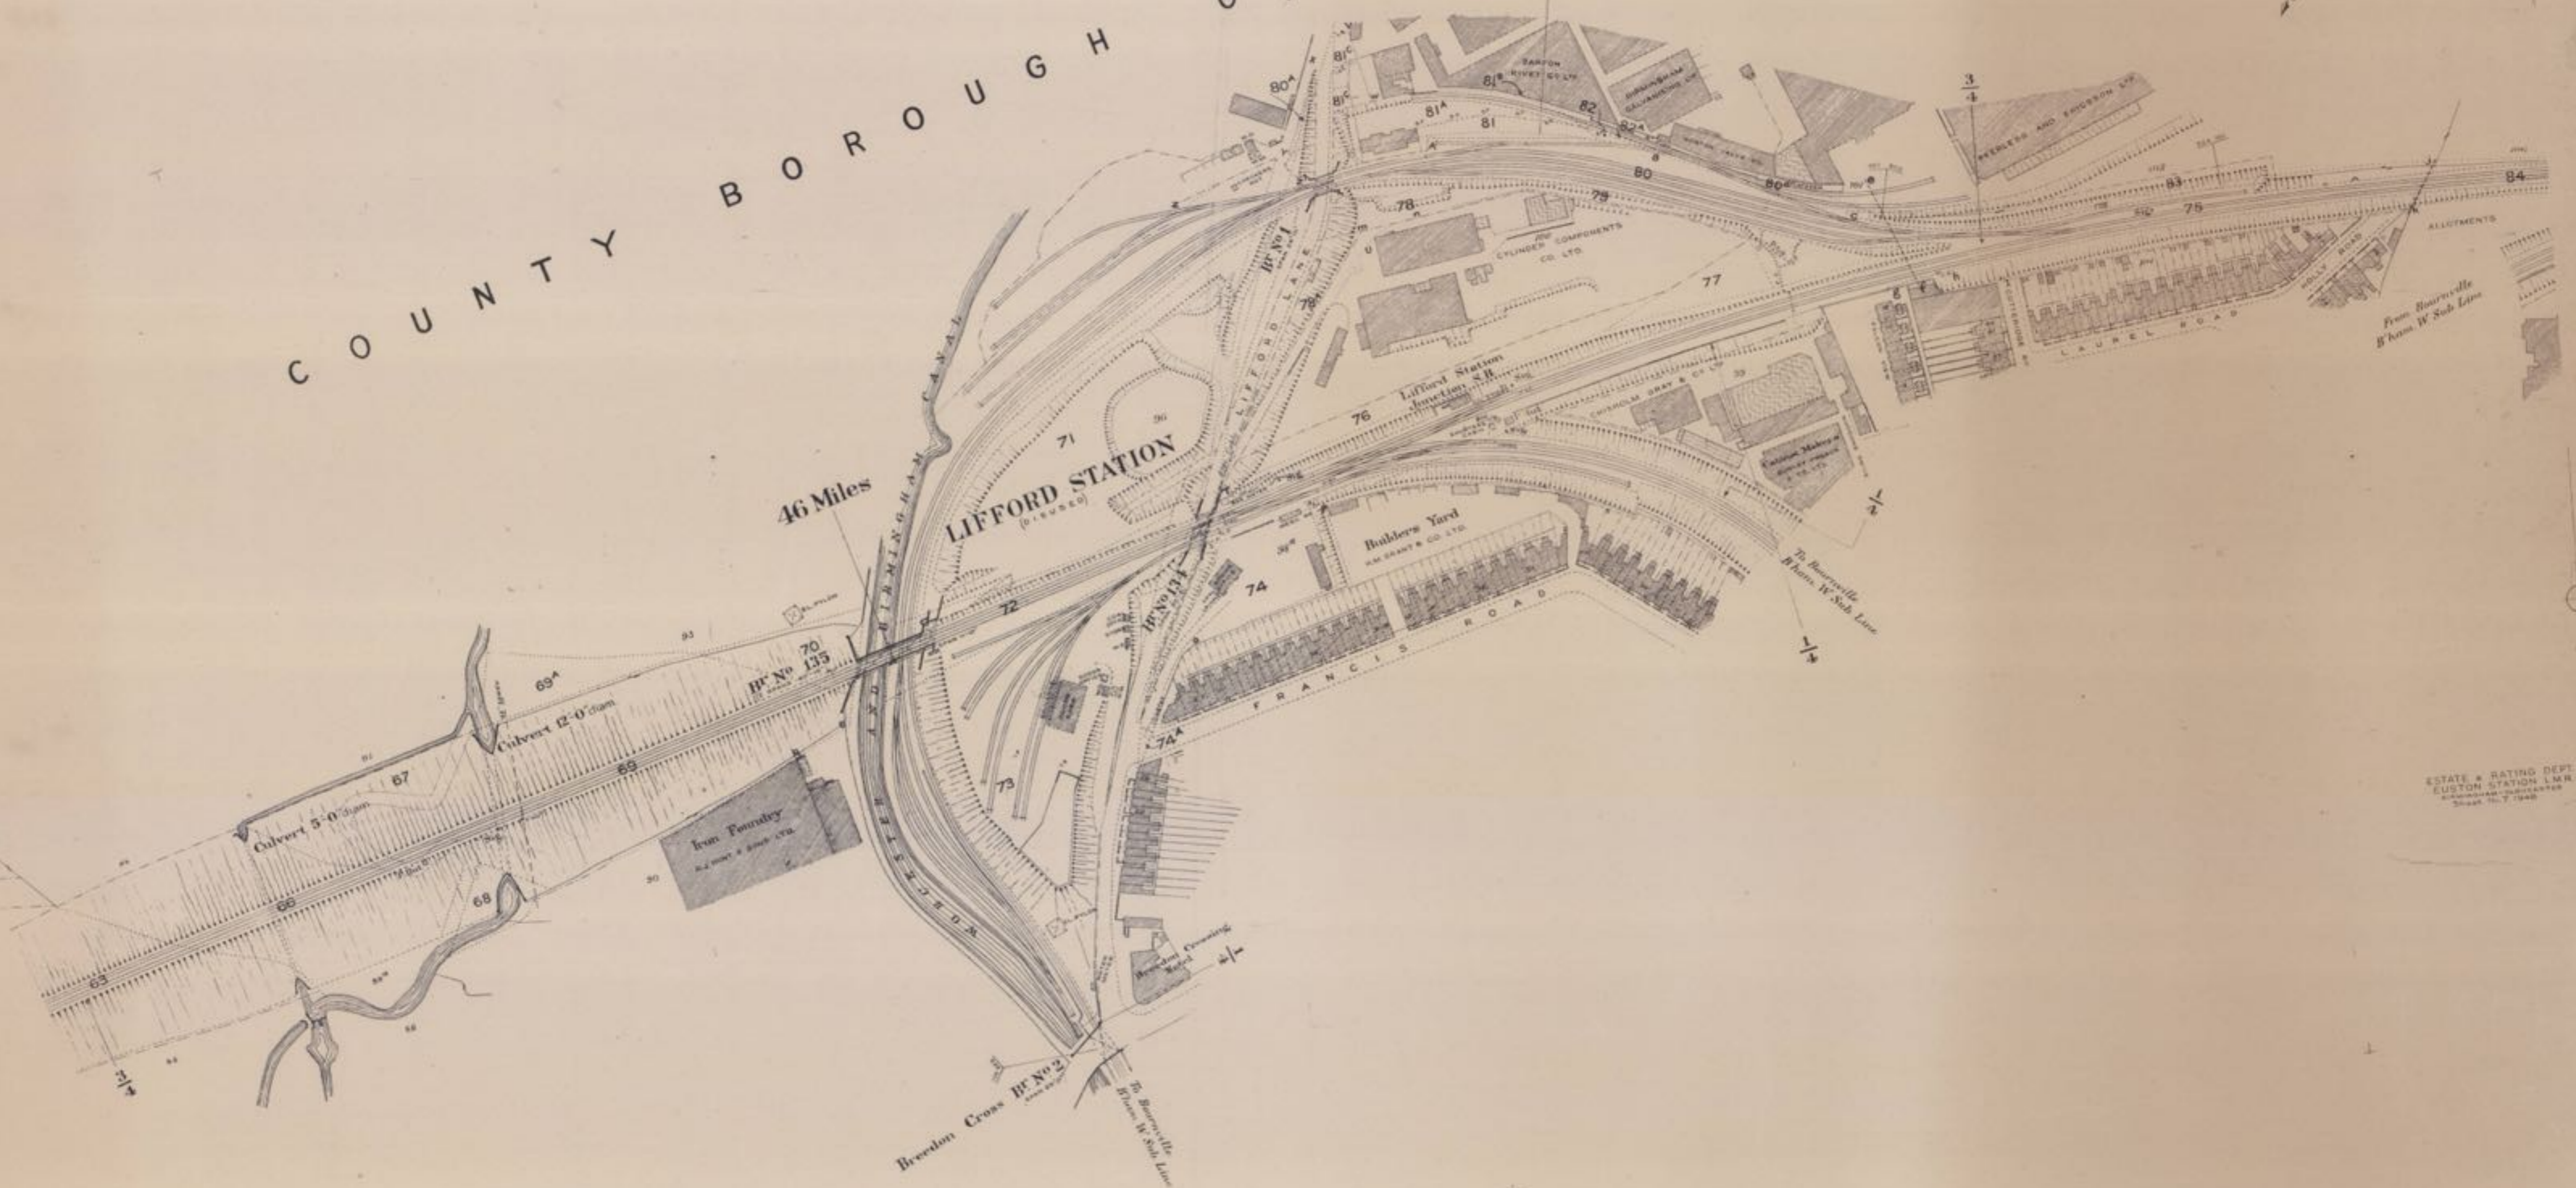


ESTATE & RATING DEPT.
EUSTON STATION L.M.R.
SURVEYED & PLANNED
March 11, 1908

SCALE. 2 CHAINS TO AN INCH.

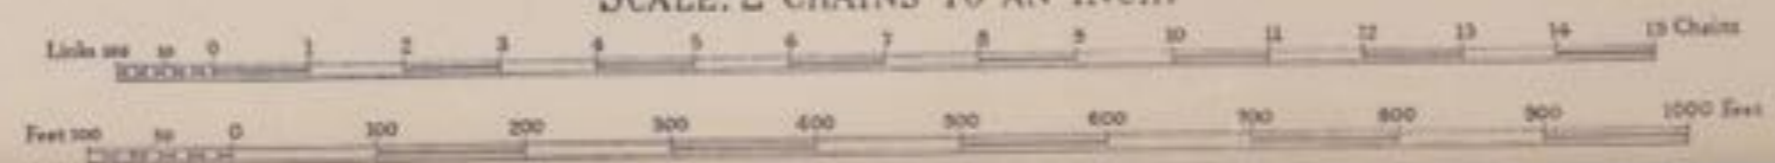

C O U N T Y B O R O U G H O F B I R M I N G H A M

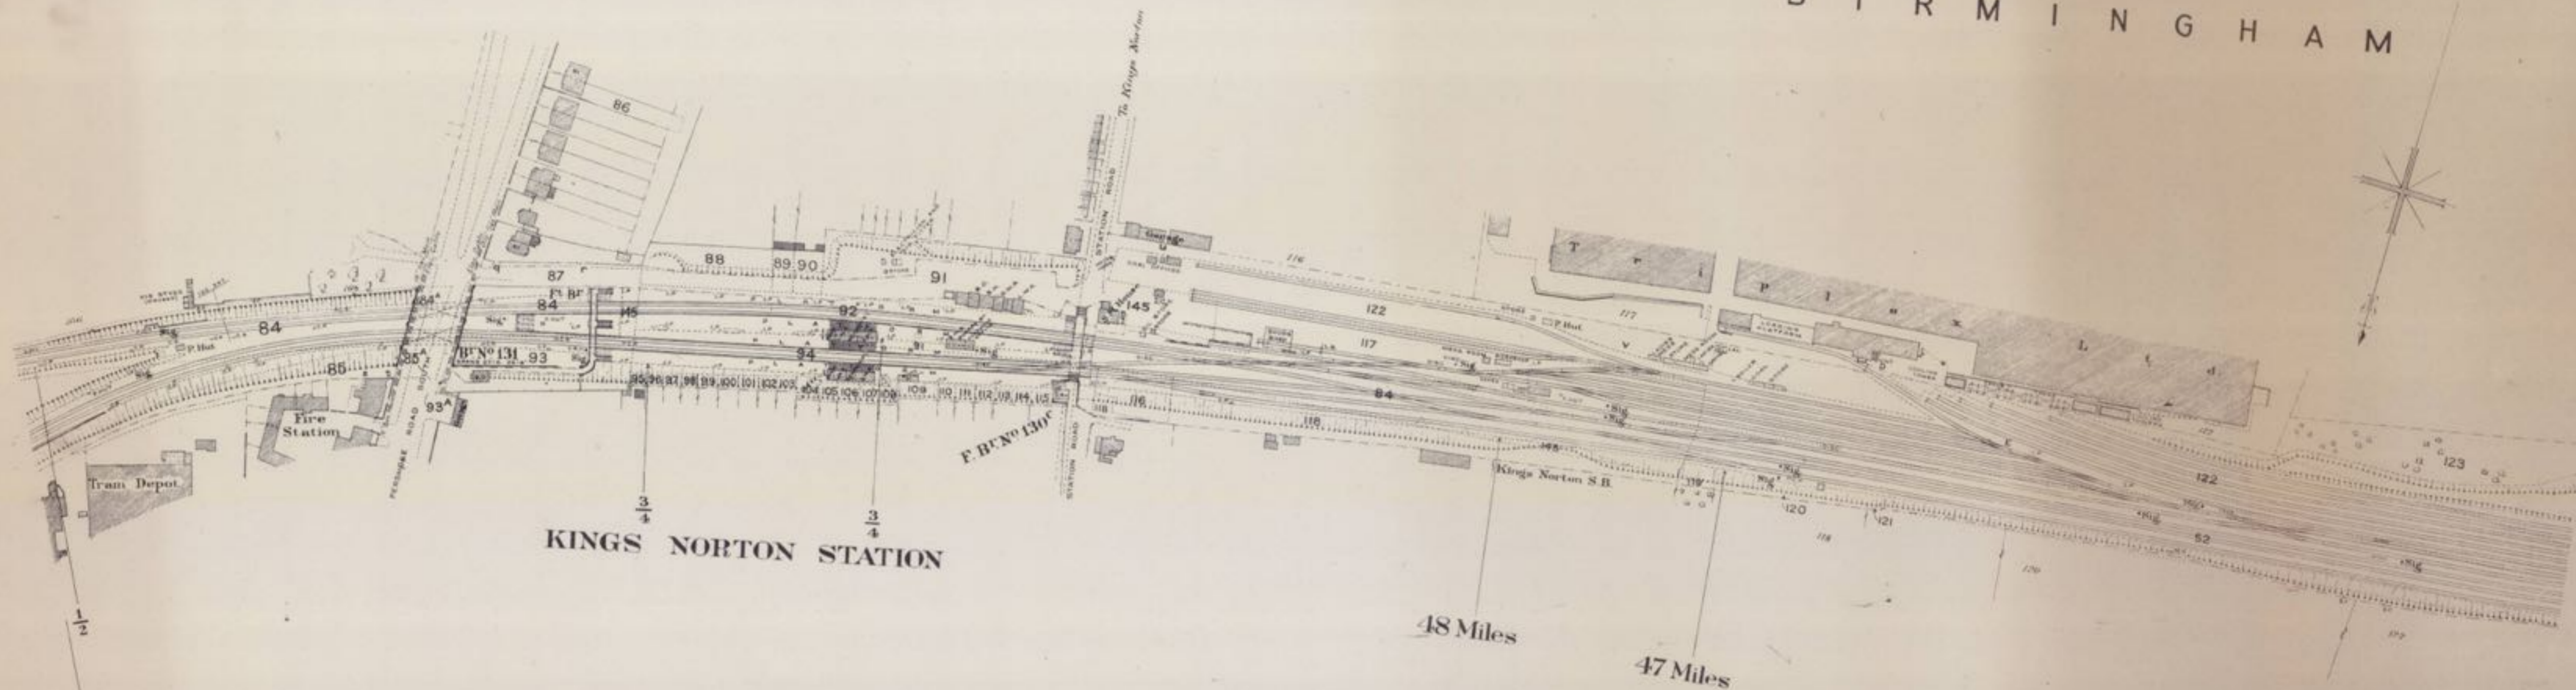


KINGS NORTON STATION

48 Miles


47 Miles

SCALE 2 CHAINS TO AN INCH.

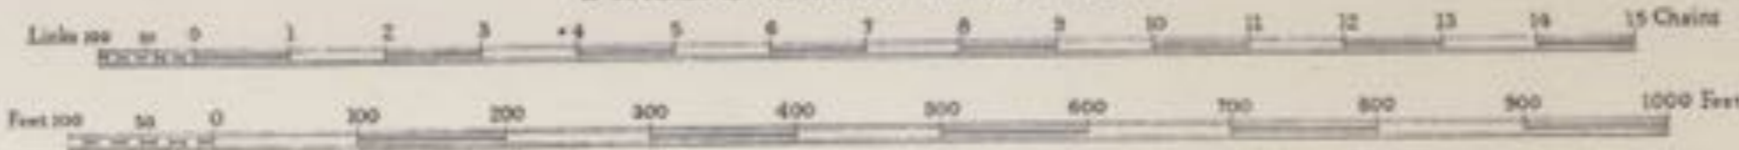


COUNTY OF WORCESTER

COUNTY BOROUGH OF BIRMINGHAM

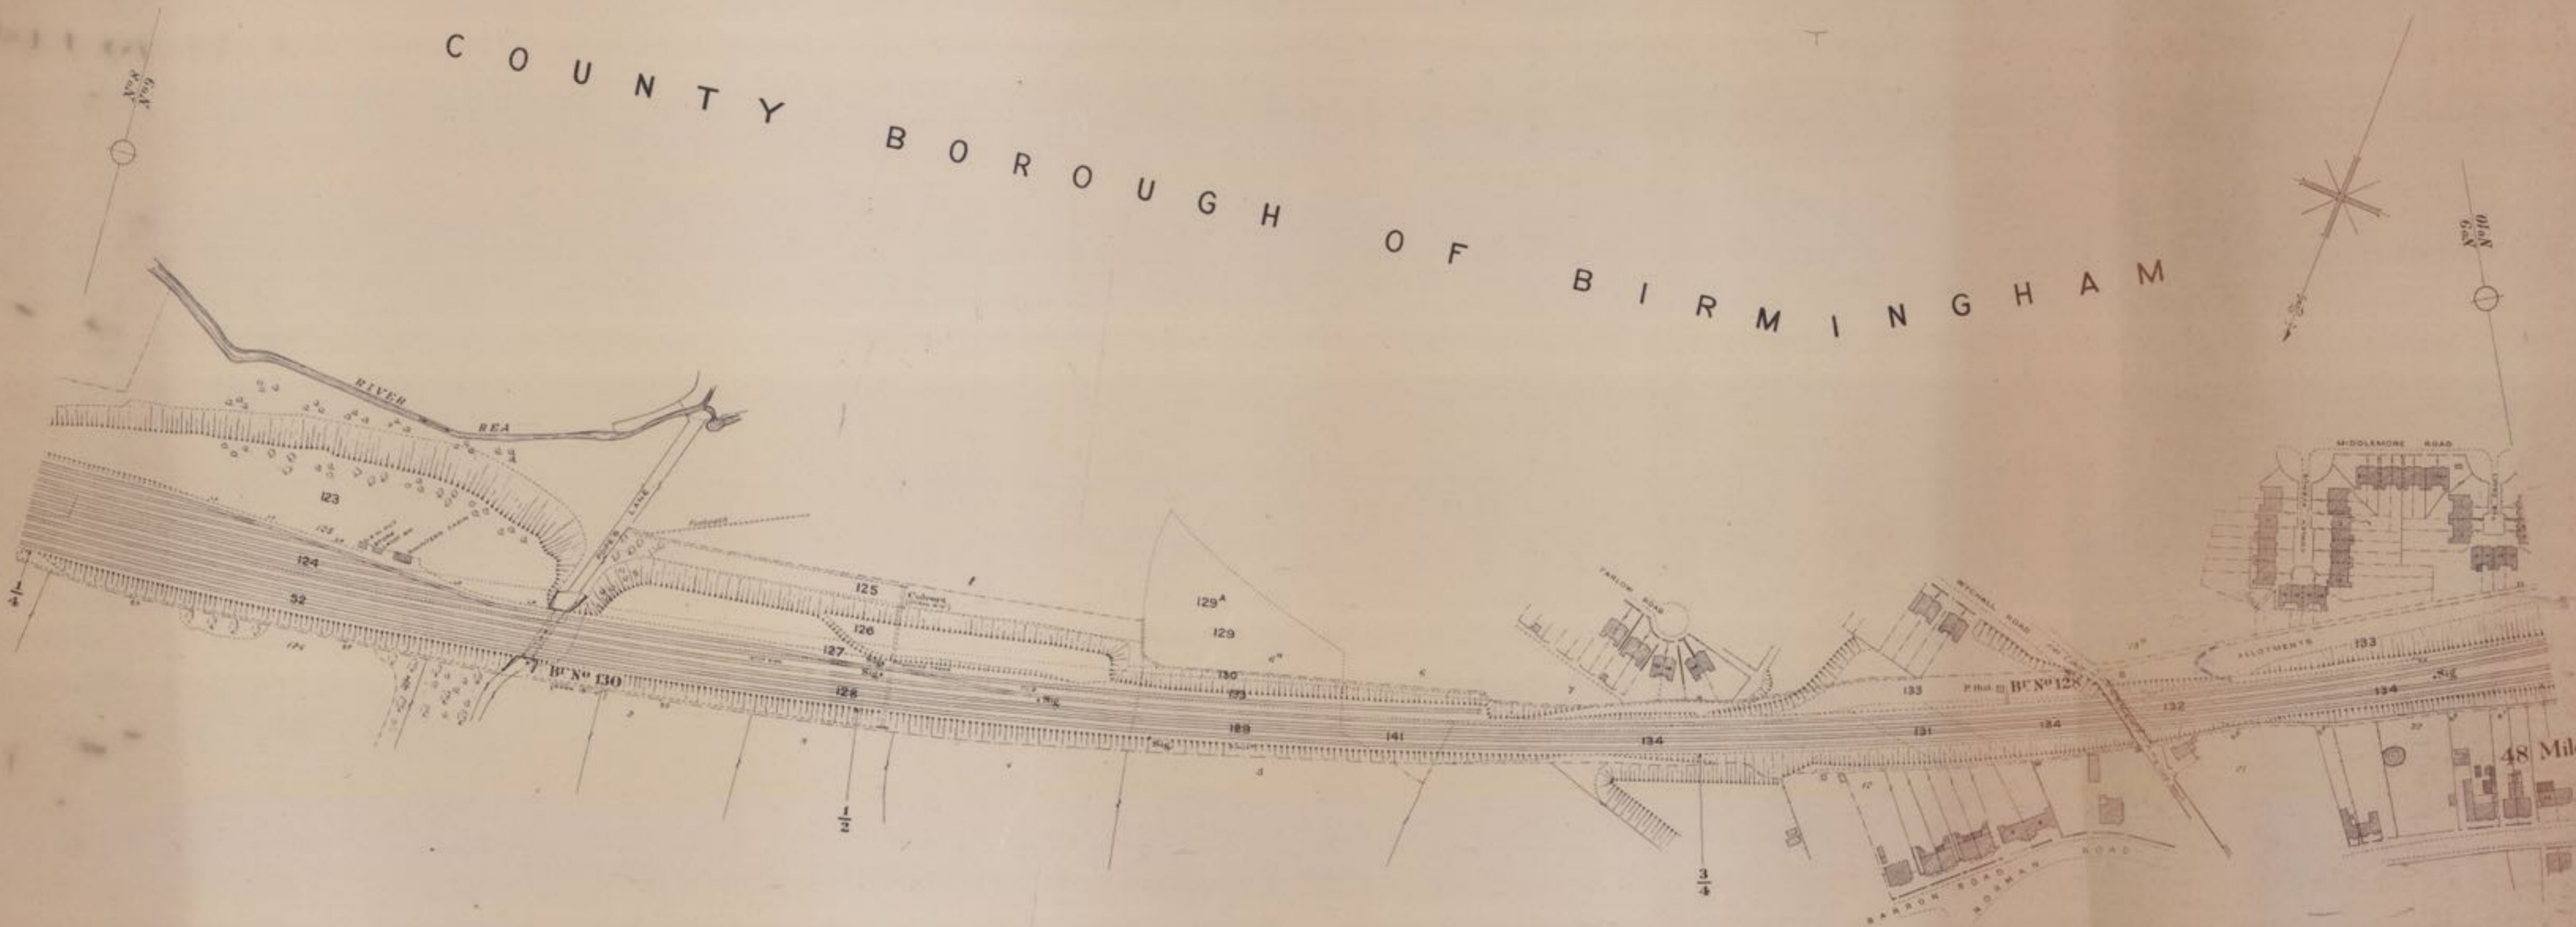

48 Miles

SCALE. 2 CHAINS TO AN INCH.

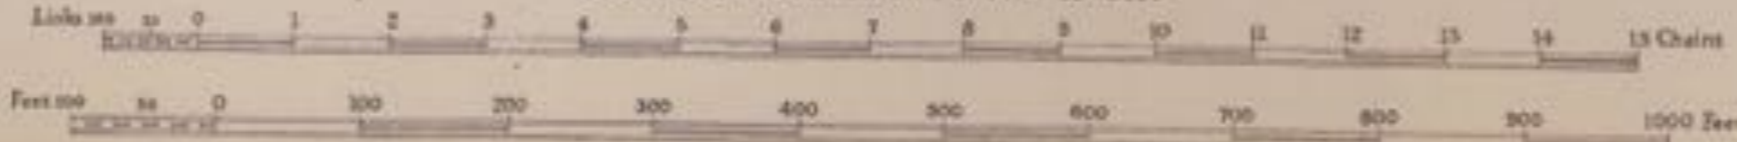

ESTATE & RATING DEPT
 EASTON STATION L.S.M.
 Birmingham - Warwickshire
 1898